




Shopfront Section 1:20

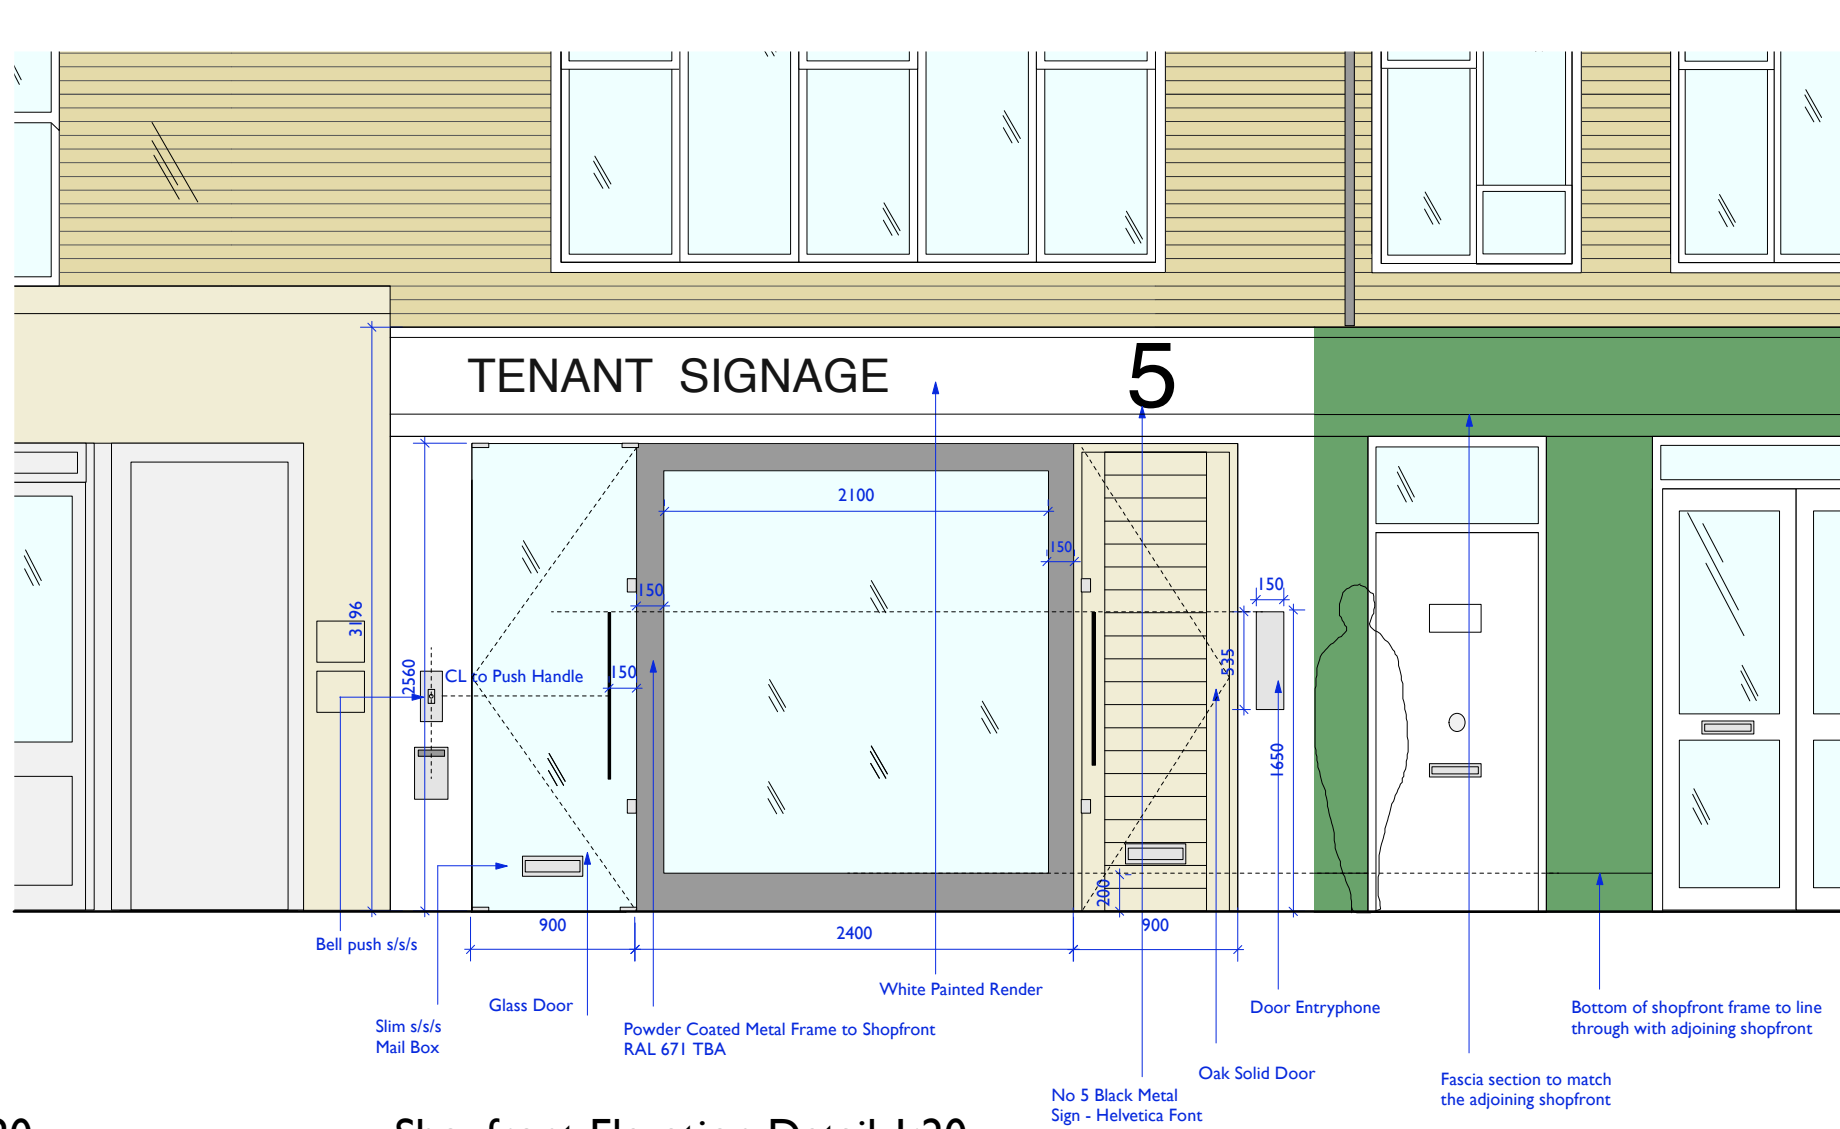


Shopfront Elevation Detail 1:20

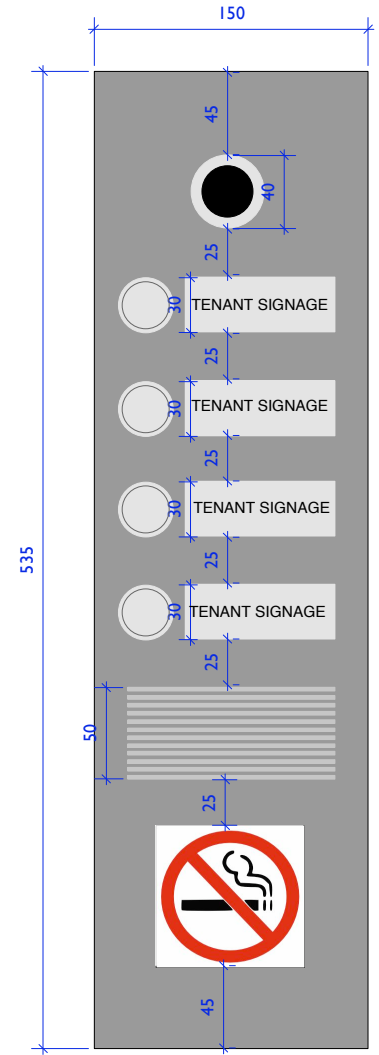

Entryphone Detail 1:2

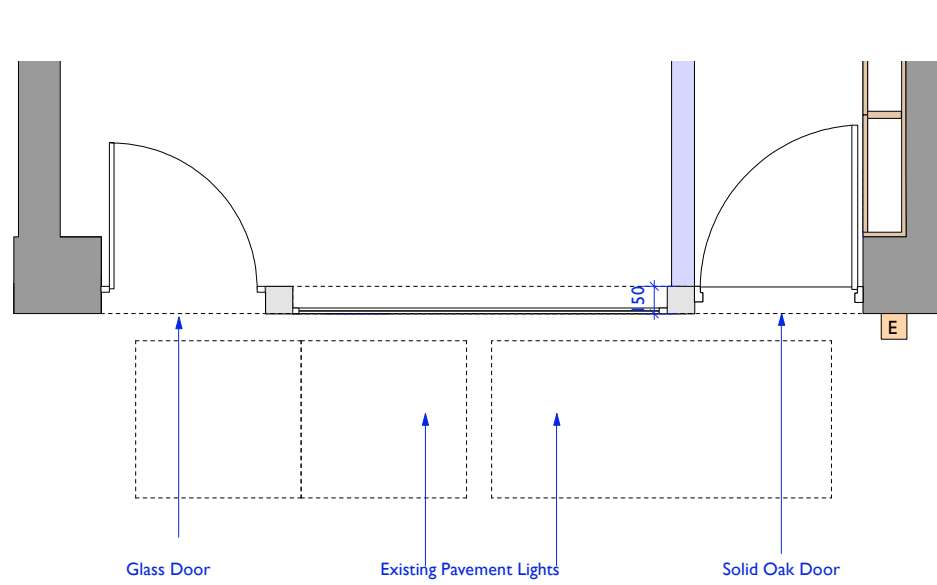

Shopfront Plan Detail 1:20

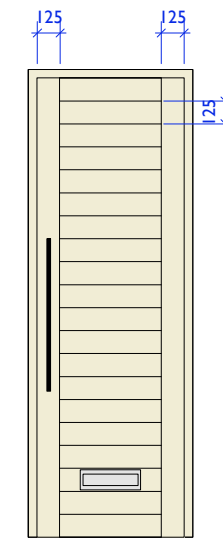

Door Detail 1:20

North point	Sign off	Issued dates	General notes						Legal notes	Client:	Drp	HODGKINSON DESIGN
		Planning Building control Tender Construction Contract As built							This drawing should not be scaled. The contractor is to verify all dimensions and conditions on site. This drawing is the property of Hodgkinson Design and they reserve the copyright. It is issued on the understanding that it will not be copied, reproduced or disclosed in whole or in part to any unauthorised party without written permission from Hodgkinson Design.	OAKLEAF PROPOSED SHOPFRONT Project: 5 WINDMILL STREET LONDON W1 Status: TENDER Drawn: ZK Checked: - Date: 6 MARCH 2020 Job N°: 50700 Scale: 1:50 / A1 Drp N°: C. 104-E	29 Alexander Street London W2 5NU T 020 7221 7557 F 020 7221 6336 E info@hodgkinson-design.co.uk www.hodgkinson-design.co.uk	
									E 03.05.2013 Fascia revised, bottom section of window frame raised to line through with adjoining property, section added D 17.04.2013 Panelling confirmed- Entryphone updated C 16.04.2013 Rail color confirmed and Door frame updated B 11.04.2013 Bell push Updated A 09.04.2013 Door Panelling Options Updated			