


UNBUILT (PLANNING APPROVAL GRANTED ref 2012/2521/P)



Branch Hill

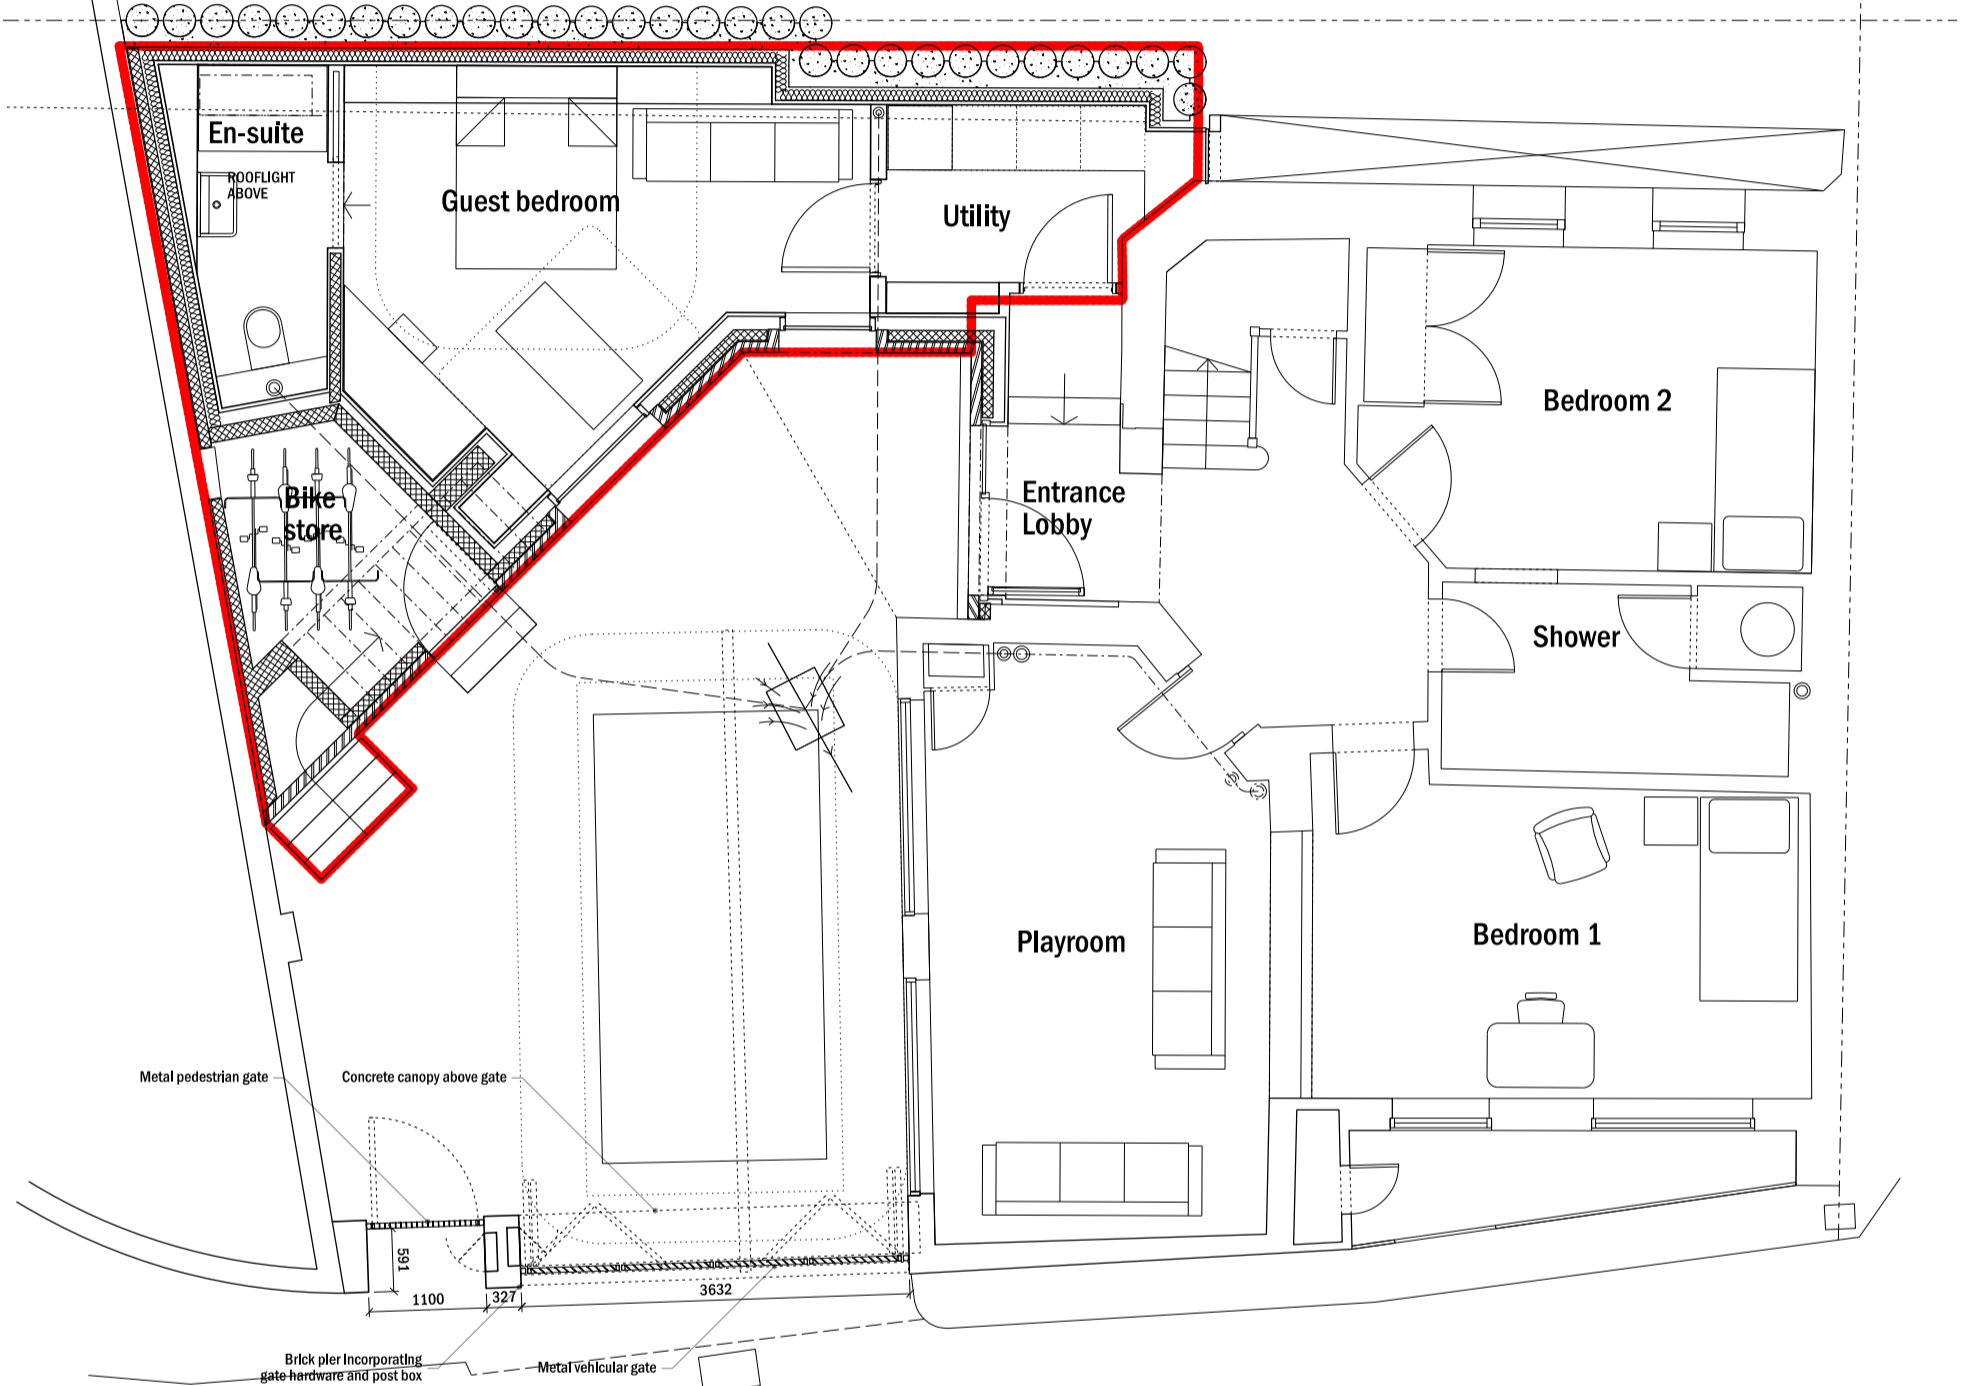

**01** Ground Floor Plan: As Proposed For Planning

1:50 @ A2

PLANNING ISSUE		07.05.2013		OO	-
Revision description		Date	Init	Rev	
		3 Dyers Buildings London EC1N 2JT		T +44 (0) 20 7060 1930 F +44 (0) 20 7060 1940 W www.rcka.co.uk	
Title			Ground Floor Plan As Proposed For Planning		
Project		Branch Hill			
Client		Aveline			
Date	26.04.13	Drawn by	JH	Checked	TR
Scale	1:50 @ A2				
Job No	<b>1133</b>	Drwg No	<b>PL-GA-600</b>		Revision

©2013 RCKa. This drawing is not to be scaled - use written dimensions only. Any discrepancies to be reported to the architect. All dimensions to be checked on site.