


AREA 2 HA  
SCALE: 1:1250  
CENTRE COORDINATES: 527401 , 184264

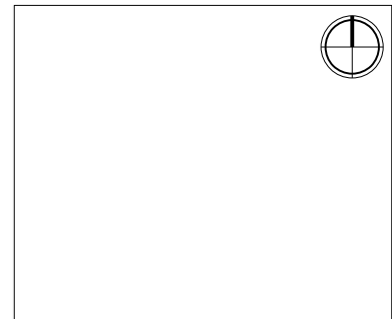

Supplied by Streetwise Maps Ltd  
[www.streetwise.net](http://www.streetwise.net)  
Licence No: 100047474

Rev	Date	Description
-	13.02.13	First Drawn



22-24 KINGSFORD STREET  
LONDON NWS 4JT  
020 3411 4686  
INFO@FRANCISARCHITECTS.CO.UK  
WWW.FRANCISARCHITECTS.CO.UK

**Project** 10 QUICKSWOOD

**Client** Richard Dessar

**Date** 13.02.13 **Scale** 1:1250 at A3

**Drawing Title**  
LOCATION PLAN

**Drawn** NF **Checked** SF **Approved** XX


**Drawing Status** AS EXISTING

Project	Discipline	View	Drawing No.	Rev.
11176	A	P	001	-





Rev	Date	Description
-	13.02.13	First Drawn

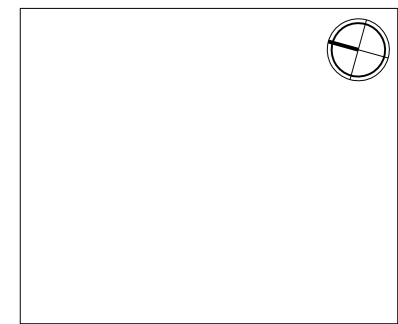

22-24 KINGSFORD STREET  
LONDON NWS 4JT  
020 3411 4686  
INFO@FRANCISARCHITECTS.CO.UK  
WWW.FRANCISARCHITECTS.CO.UK

Project 10 QUICKSWOOD  
Client Richard Dessar  
Date 13.02.13 Scale 1:50 at A3


Drawing Title  
**FIRST FLOOR PLAN**

Drawn NF Checked SF Approved XX


Drawing Status AS EXISTING

Project	Discipline	View	Drawing No.	Rev.
11176	A	P	003	-

Notes

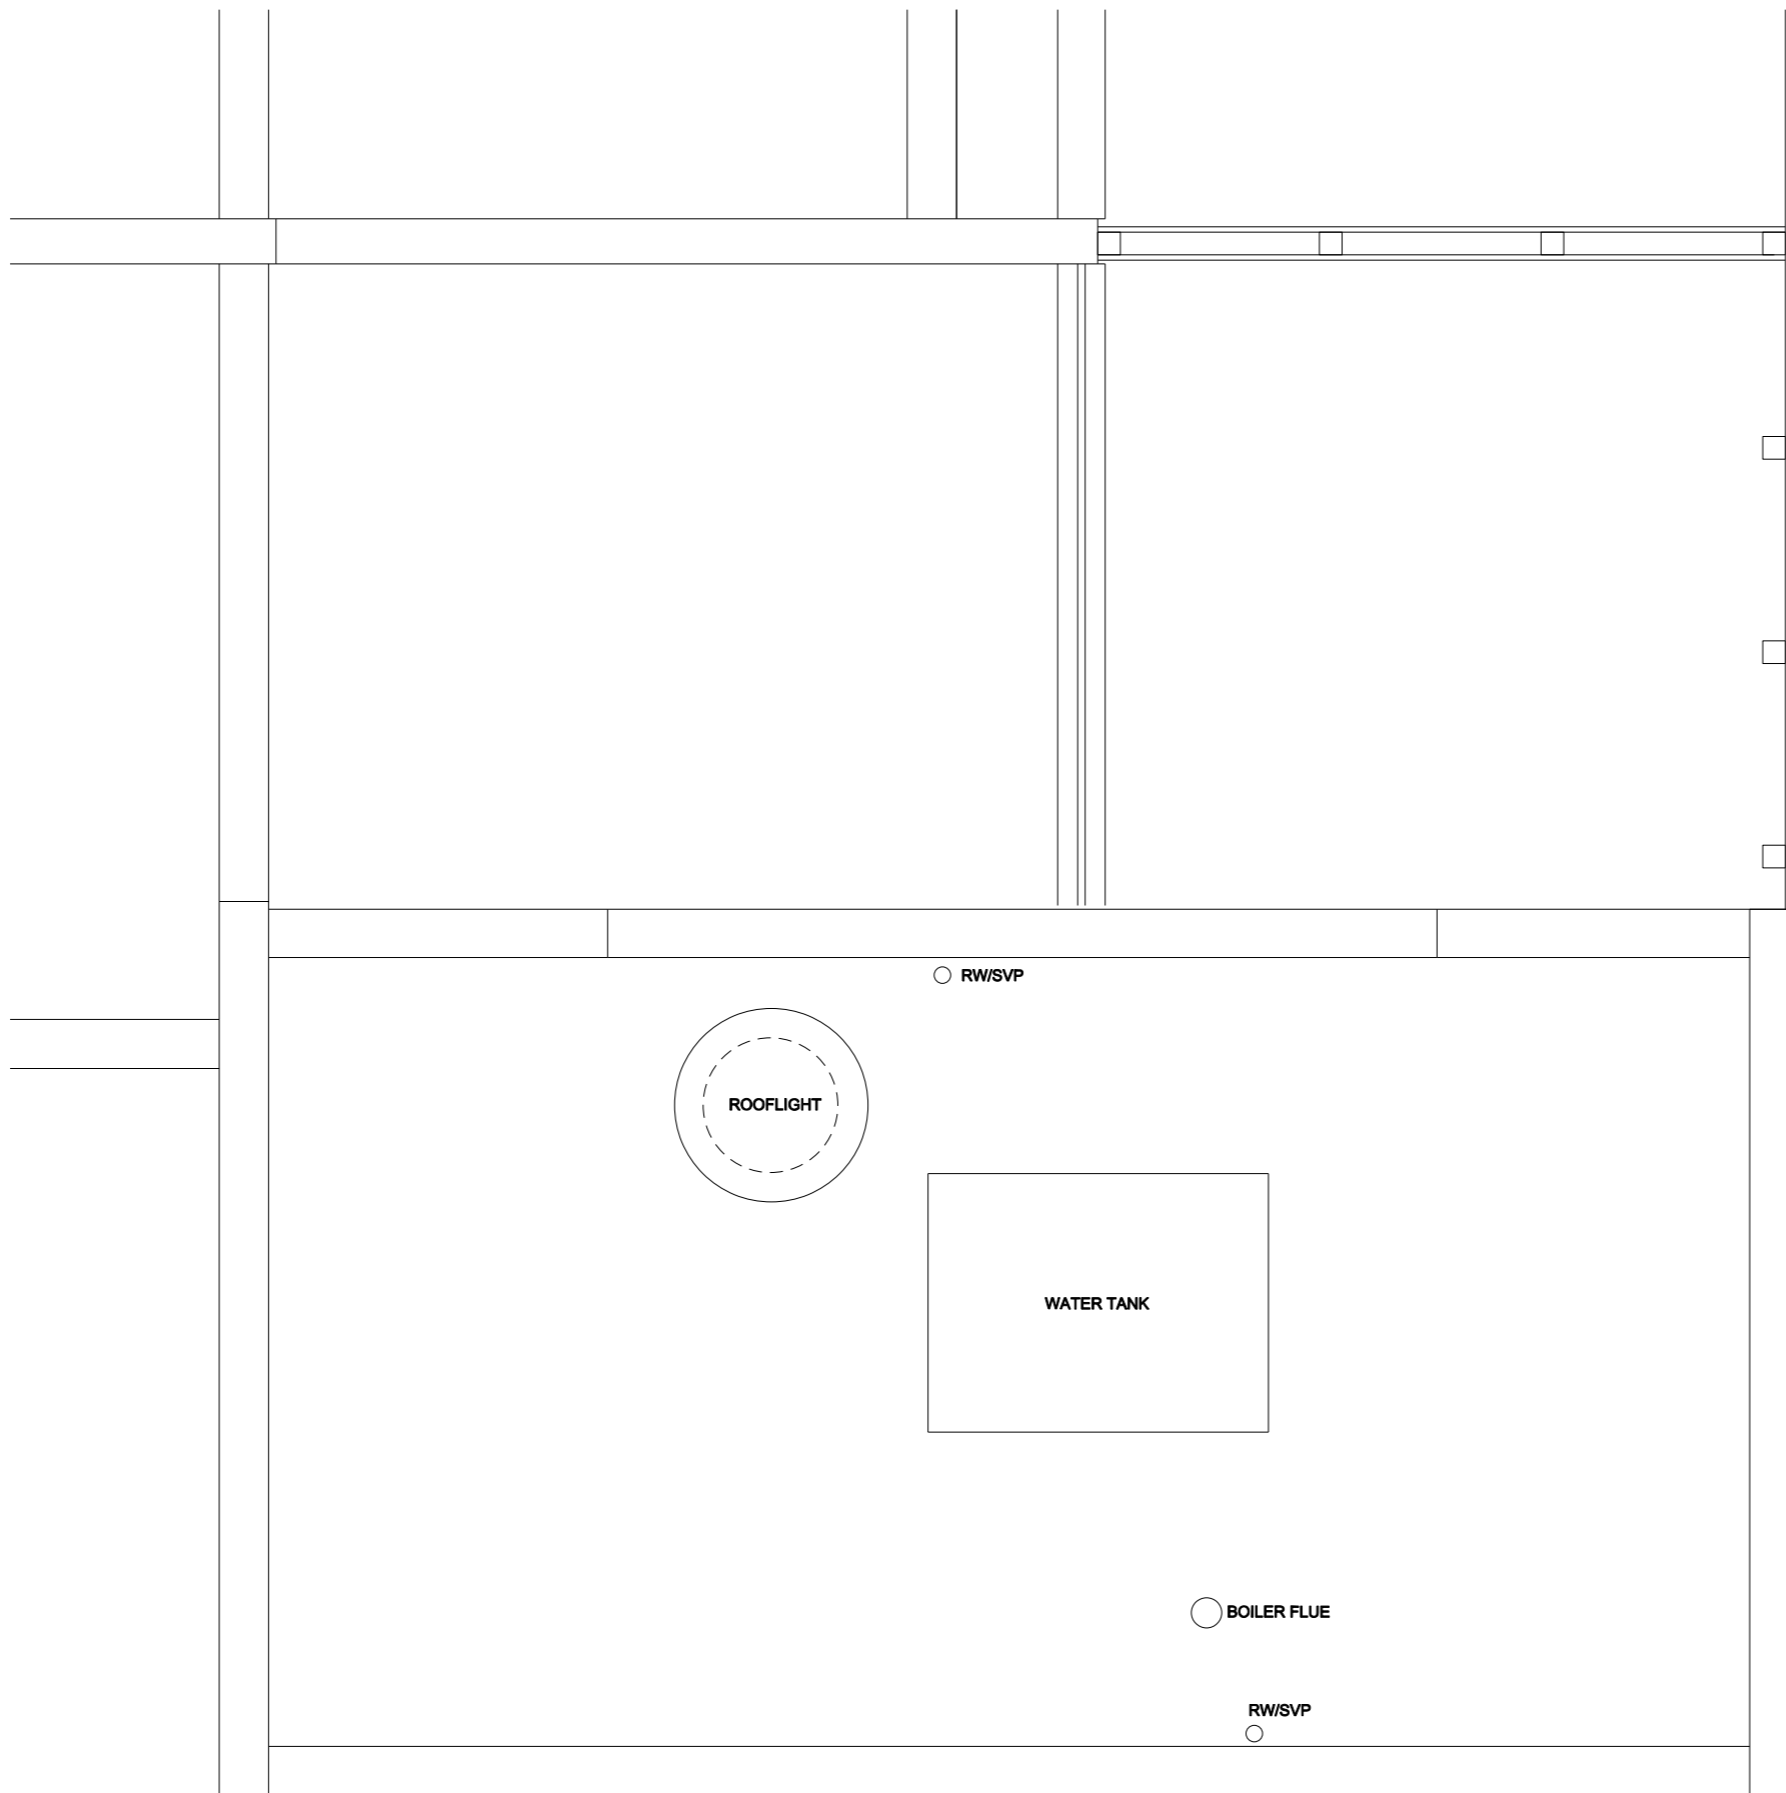

Rev	Date	Description
-	13.02.13	First Drawn

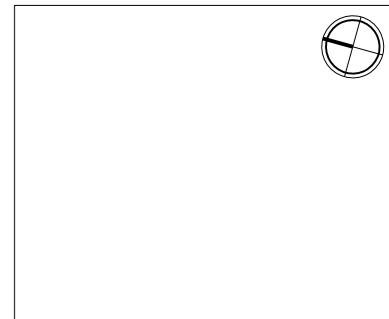

22-24 KINGSFORD STREET  
LONDON NWS 4JT  
020 3411 4686  
INFO@FRANCISARCHITECTS.CO.UK  
WWW.FRANCISARCHITECTS.CO.UK

Project 10 QUICKSWOOD

Client Richard Dessar


Date 13.02.13 Scale 1:50 at A3

Drawing Title  
**ROOF PLAN**


Drawn NF Checked SF Approved XX

Drawing Status AS EXISTING

Project	Discipline	View	Drawing No.	Rev.
11176	A	P	004	-

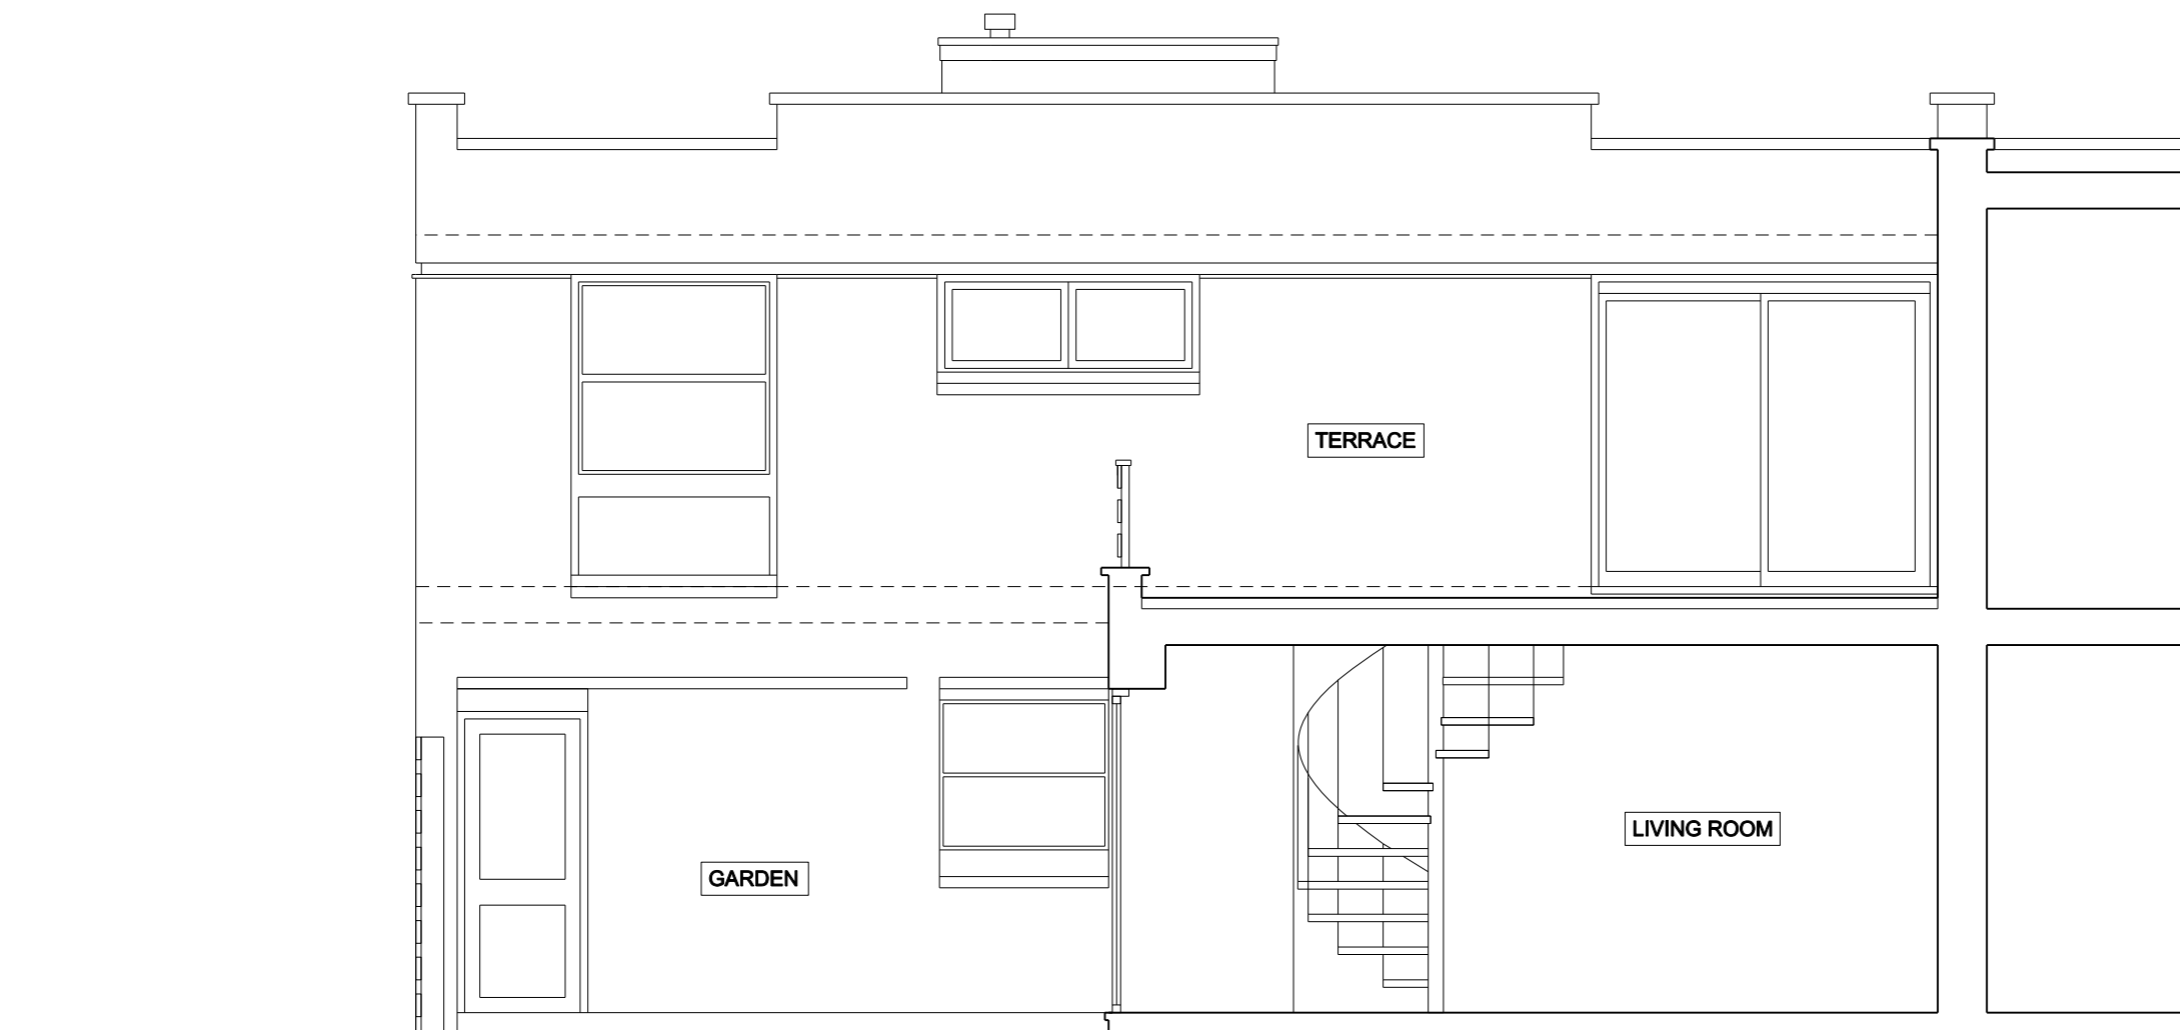


Rev	Date	Description
-	13.02.13	First Drawn

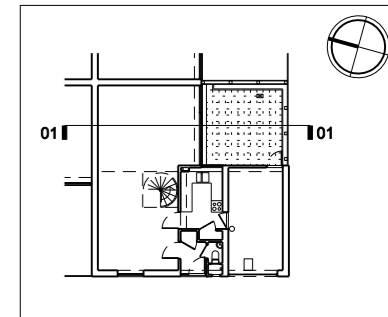

22-24 KINGSFORD STREET  
LONDON NWS 4JT  
020 3411 4686  
INFO@FRANCISARCHITECTS.CO.UK  
WWW.FRANCISARCHITECTS.CO.UK


Project 10 QUICKSWOOD  
Client Richard Dessar  
Date 13.02.13 Scale 1:50 at A3

Drawing Title  
**SECTION 01**

Drawn NF Checked SF Approved XX


Drawing Status AS EXISTING

Project	Discipline	View	Drawing No.	Rev.
11176	A	S	010	-

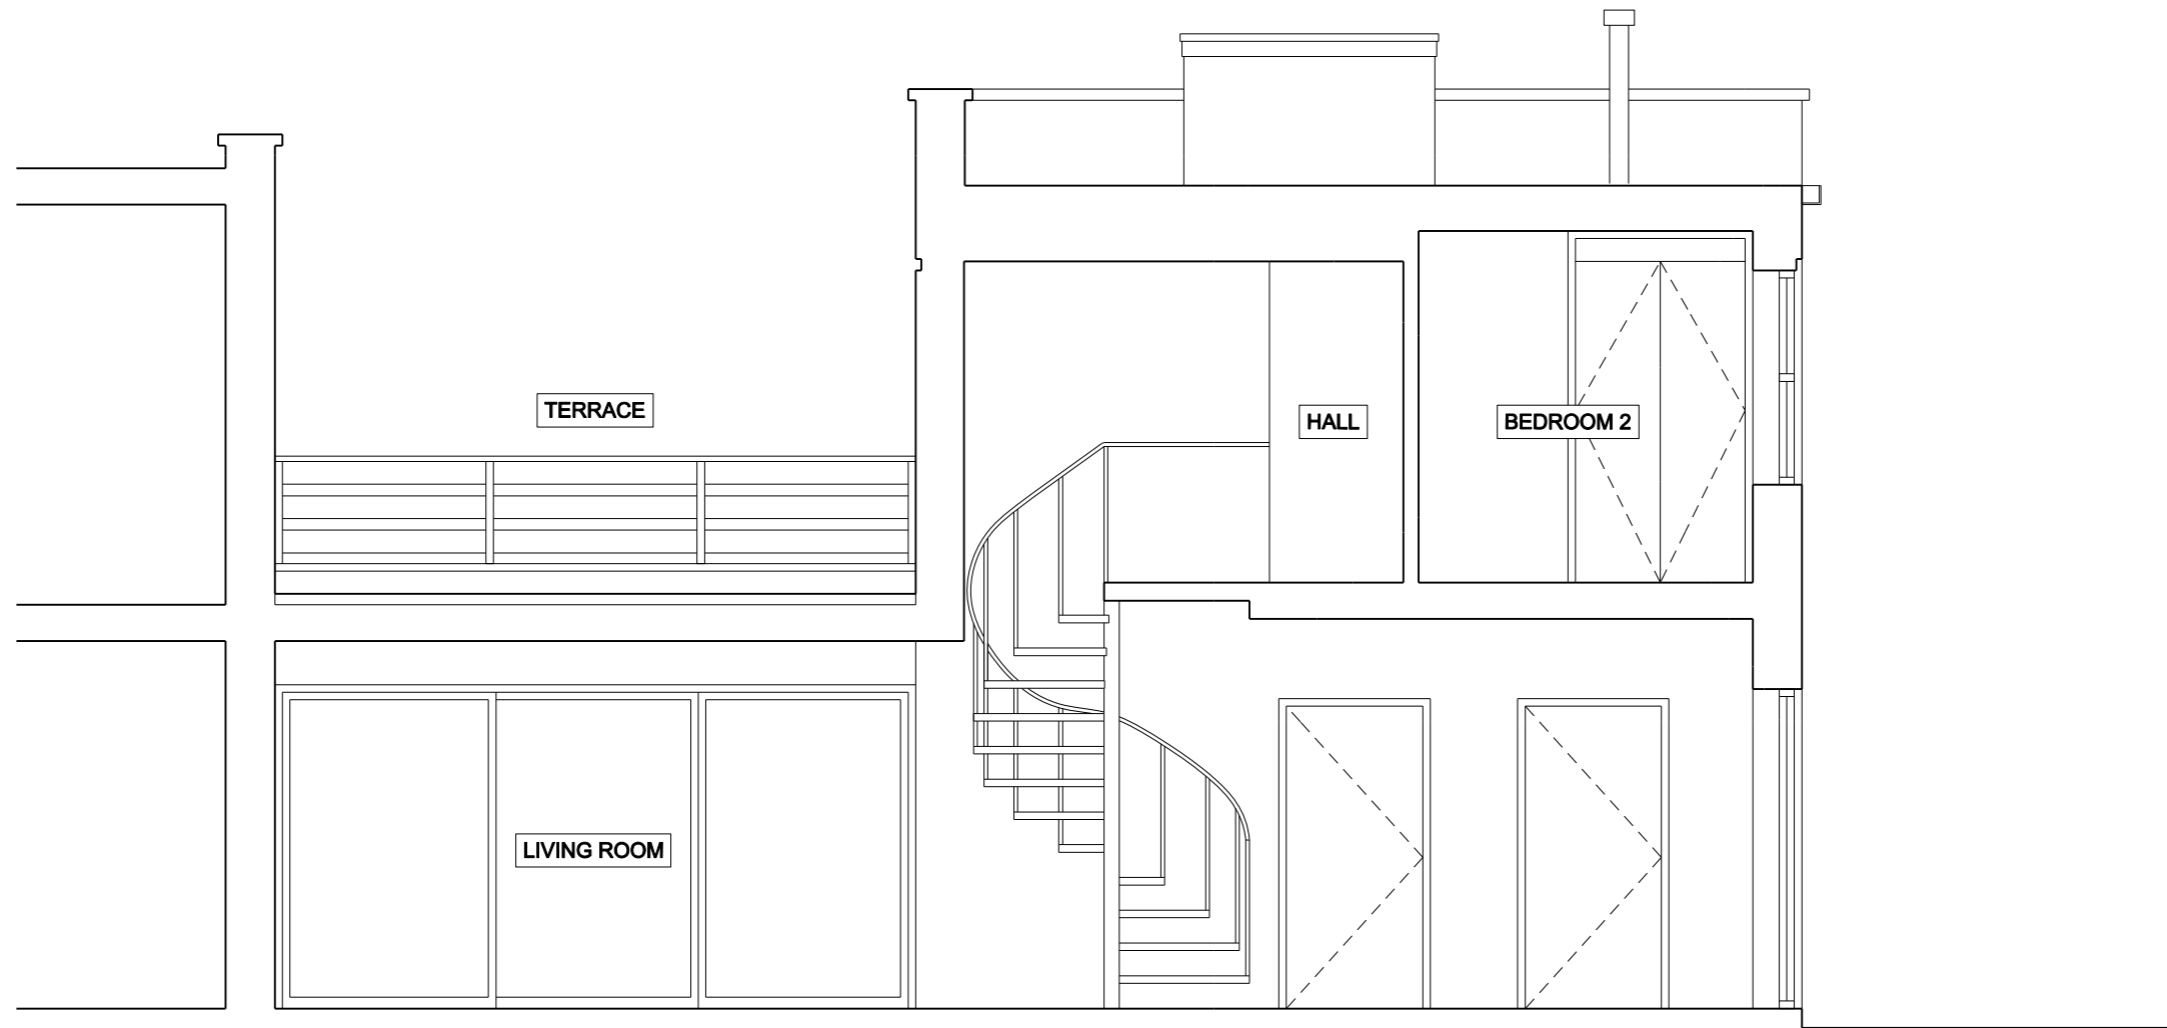

Rev	Date	Description
-	13.02.13	First Drawn

Rev	Date	Description
-	13.02.13	First Drawn

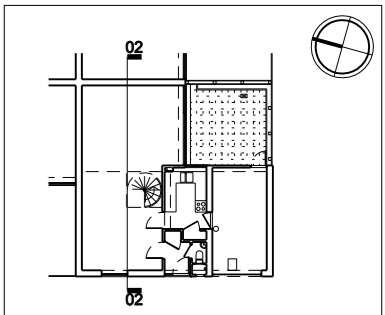

22-24 KINGSFORD STREET  
LONDON NWS 4JT  
020 3411 4686  
INFO@FRANCISARCHITECTS.CO.UK  
WWW.FRANCISARCHITECTS.CO.UK

Project  
10 QUICKSWOOD

Client  
Richard Dessar

Date  
13.02.13 Scale 1:50 at A3

Drawing Title  
**SECTION 02**

Drawn NF Checked SF Approved XX


Drawing Status  
AS EXISTING

Project	Discipline	View	Drawing No.	Rev.
11176	AS	011	-	

Notes



Rev	Date	Description
-	13.02.13	First Drawn

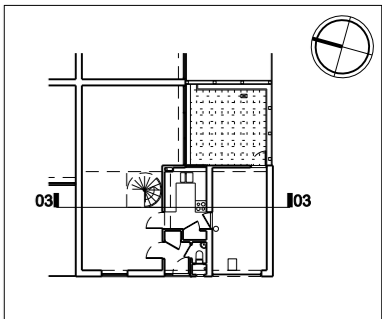

22-24 KINGSFORD STREET  
LONDON NWS 4JT  
020 3411 4686  
INFO@FRANCISARCHITECTS.CO.UK  
WWW.FRANCISARCHITECTS.CO.UK

Project	10 QUICKSWOOD		
Client	Richard Dessar		
Date	13.02.13	Scale	1:50 at A3
Drawing Title	SECTION 03		
Drawn	NF	Checked	SF Approved XX
Drawing Status	AS EXISTING		
Project	Discipline	View	Drawing No. Rev.


11176 A S 012 -

Notes



Rev	Date	Description
-	13.02.13	First Drawn

Rev	Date	Description
-	13.02.13	First Drawn

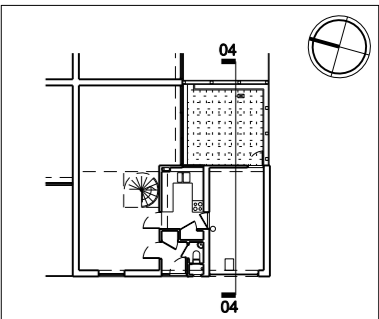

22-24 KINGSFORD STREET  
LONDON NWS 4JT  
020 3411 4686  
INFO@FRANCISARCHITECTS.CO.UK  
WWW.FRANCISARCHITECTS.CO.UK


Project					
10 QUICKSWOOD					
Client Richard Dessar					
Date 13.02.13 Scale 1:50 at A3					
Drawing Title					
<b>SECTION 04</b>					
Drawn	NF	Checked	SF	Approved	XX
Drawing Status AS EXISTING					
Project	Discipline	View	Drawing No.	Rev.	
11176	A	S	013	-	



Notes

0 1m  
[Scale bar]

Rev	Date	Description
-	13.02.13	First Drawn

 

22-24 KINGSFORD STREET  
LONDON NWS 4JT  
020 3411 4686  
INFO@FRANCISARCHITECTS.CO.UK  
WWW.FRANCISARCHITECTS.CO.UK

Project  
10 QUICKSWOOD

Client Richard Dessar

Date 13.02.13 Scale 1:50 at A3

Drawing Title  
**FRONT ELEVATION**


Drawn NF Checked SF Approved XX

Drawing Status AS EXISTING

Project	Discipline	View	Drawing No.	Rev.
11176	A	E	020	-

Do not scale from drawing. All dimensions to be checked on site. This drawing is copyright ©

Notes

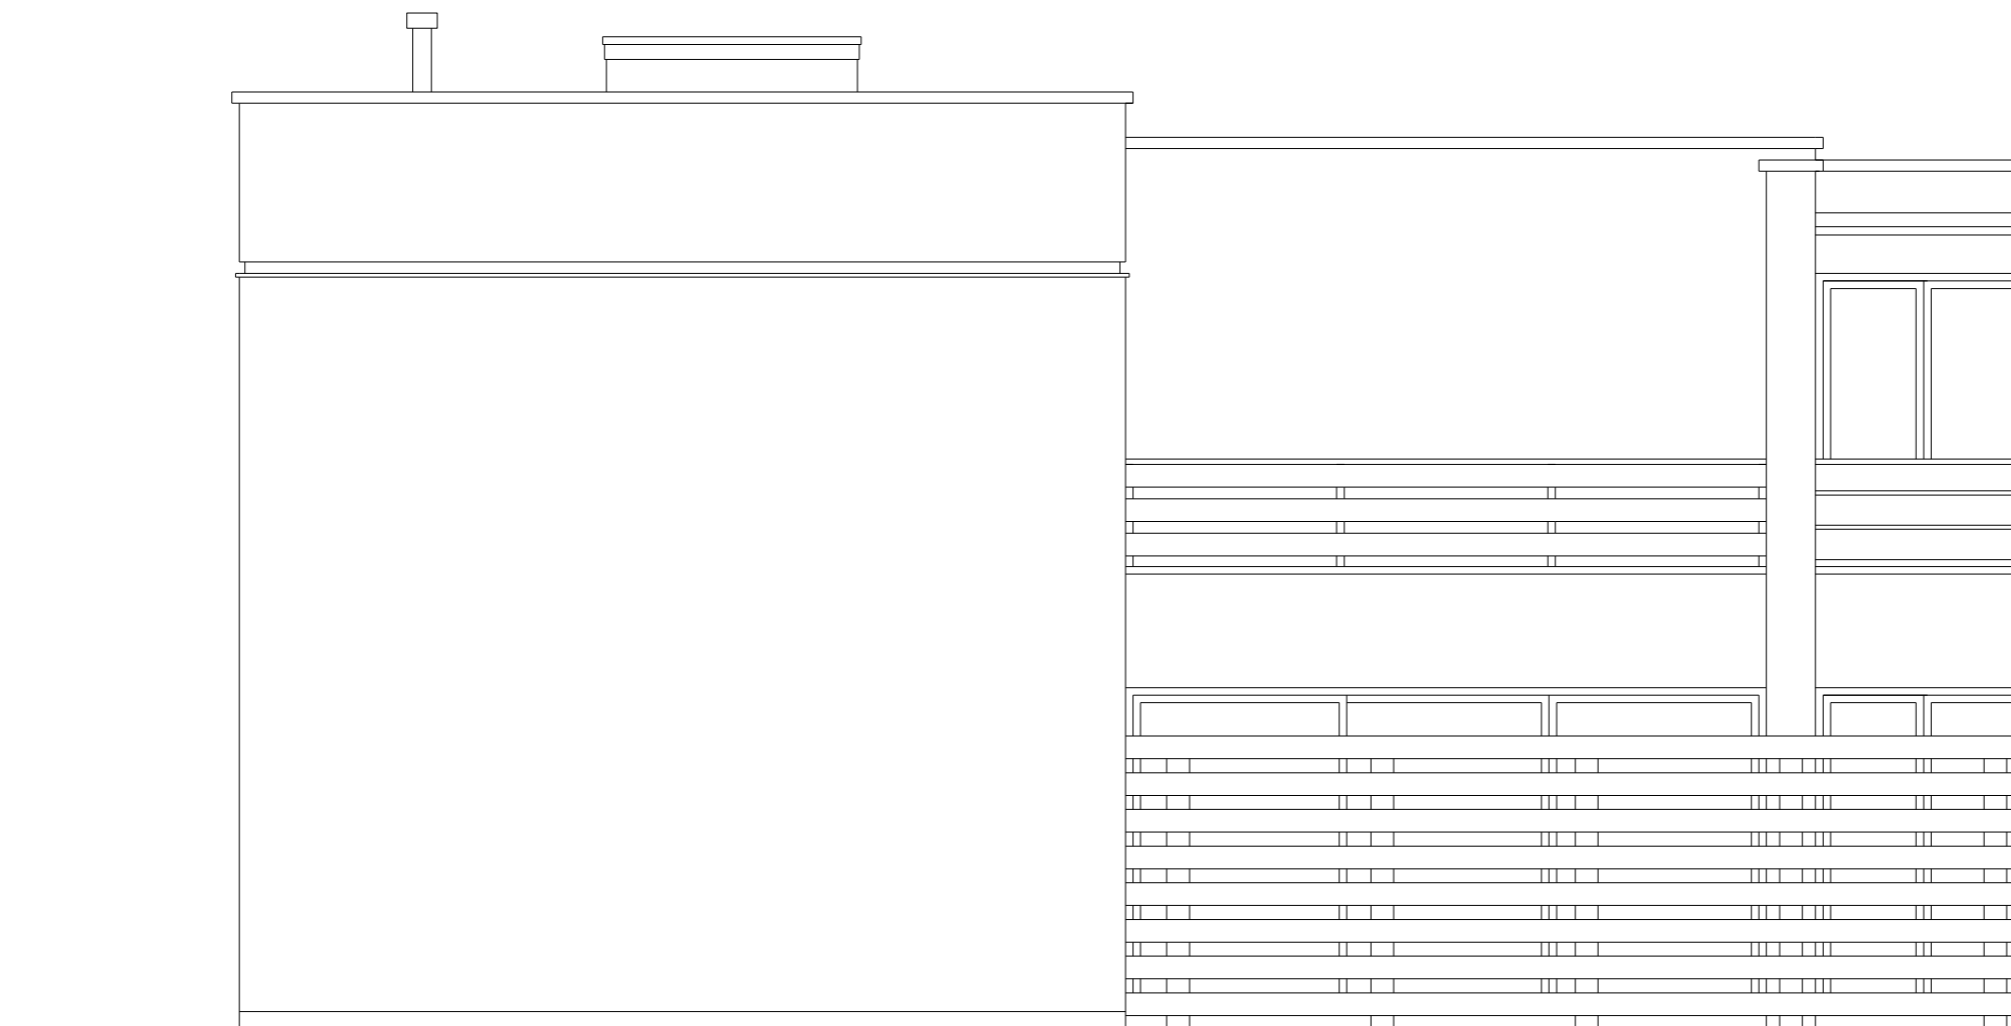

Rev	Date	Description
-	13.02.13	First Drawn



22-24 KINGSFORD STREET  
 LONDON NWS 4JT  
 020 3411 4686  
 INFO@FRANCISARCHITECTS.CO.UK  
 WWW.FRANCISARCHITECTS.CO.UK


Project: 10 QUICKSWOOD  
 Client: Richard Dessar  
 Date: 13.02.13 Scale: 1:50 at A3

Drawing Title: **SIDE ELEVATION**


Drawn: NF Checked: SF Approved: XX

Drawing Status: AS EXISTING

Project	Discipline	View	Drawing No.	Rev.
11176	A	E	021	-

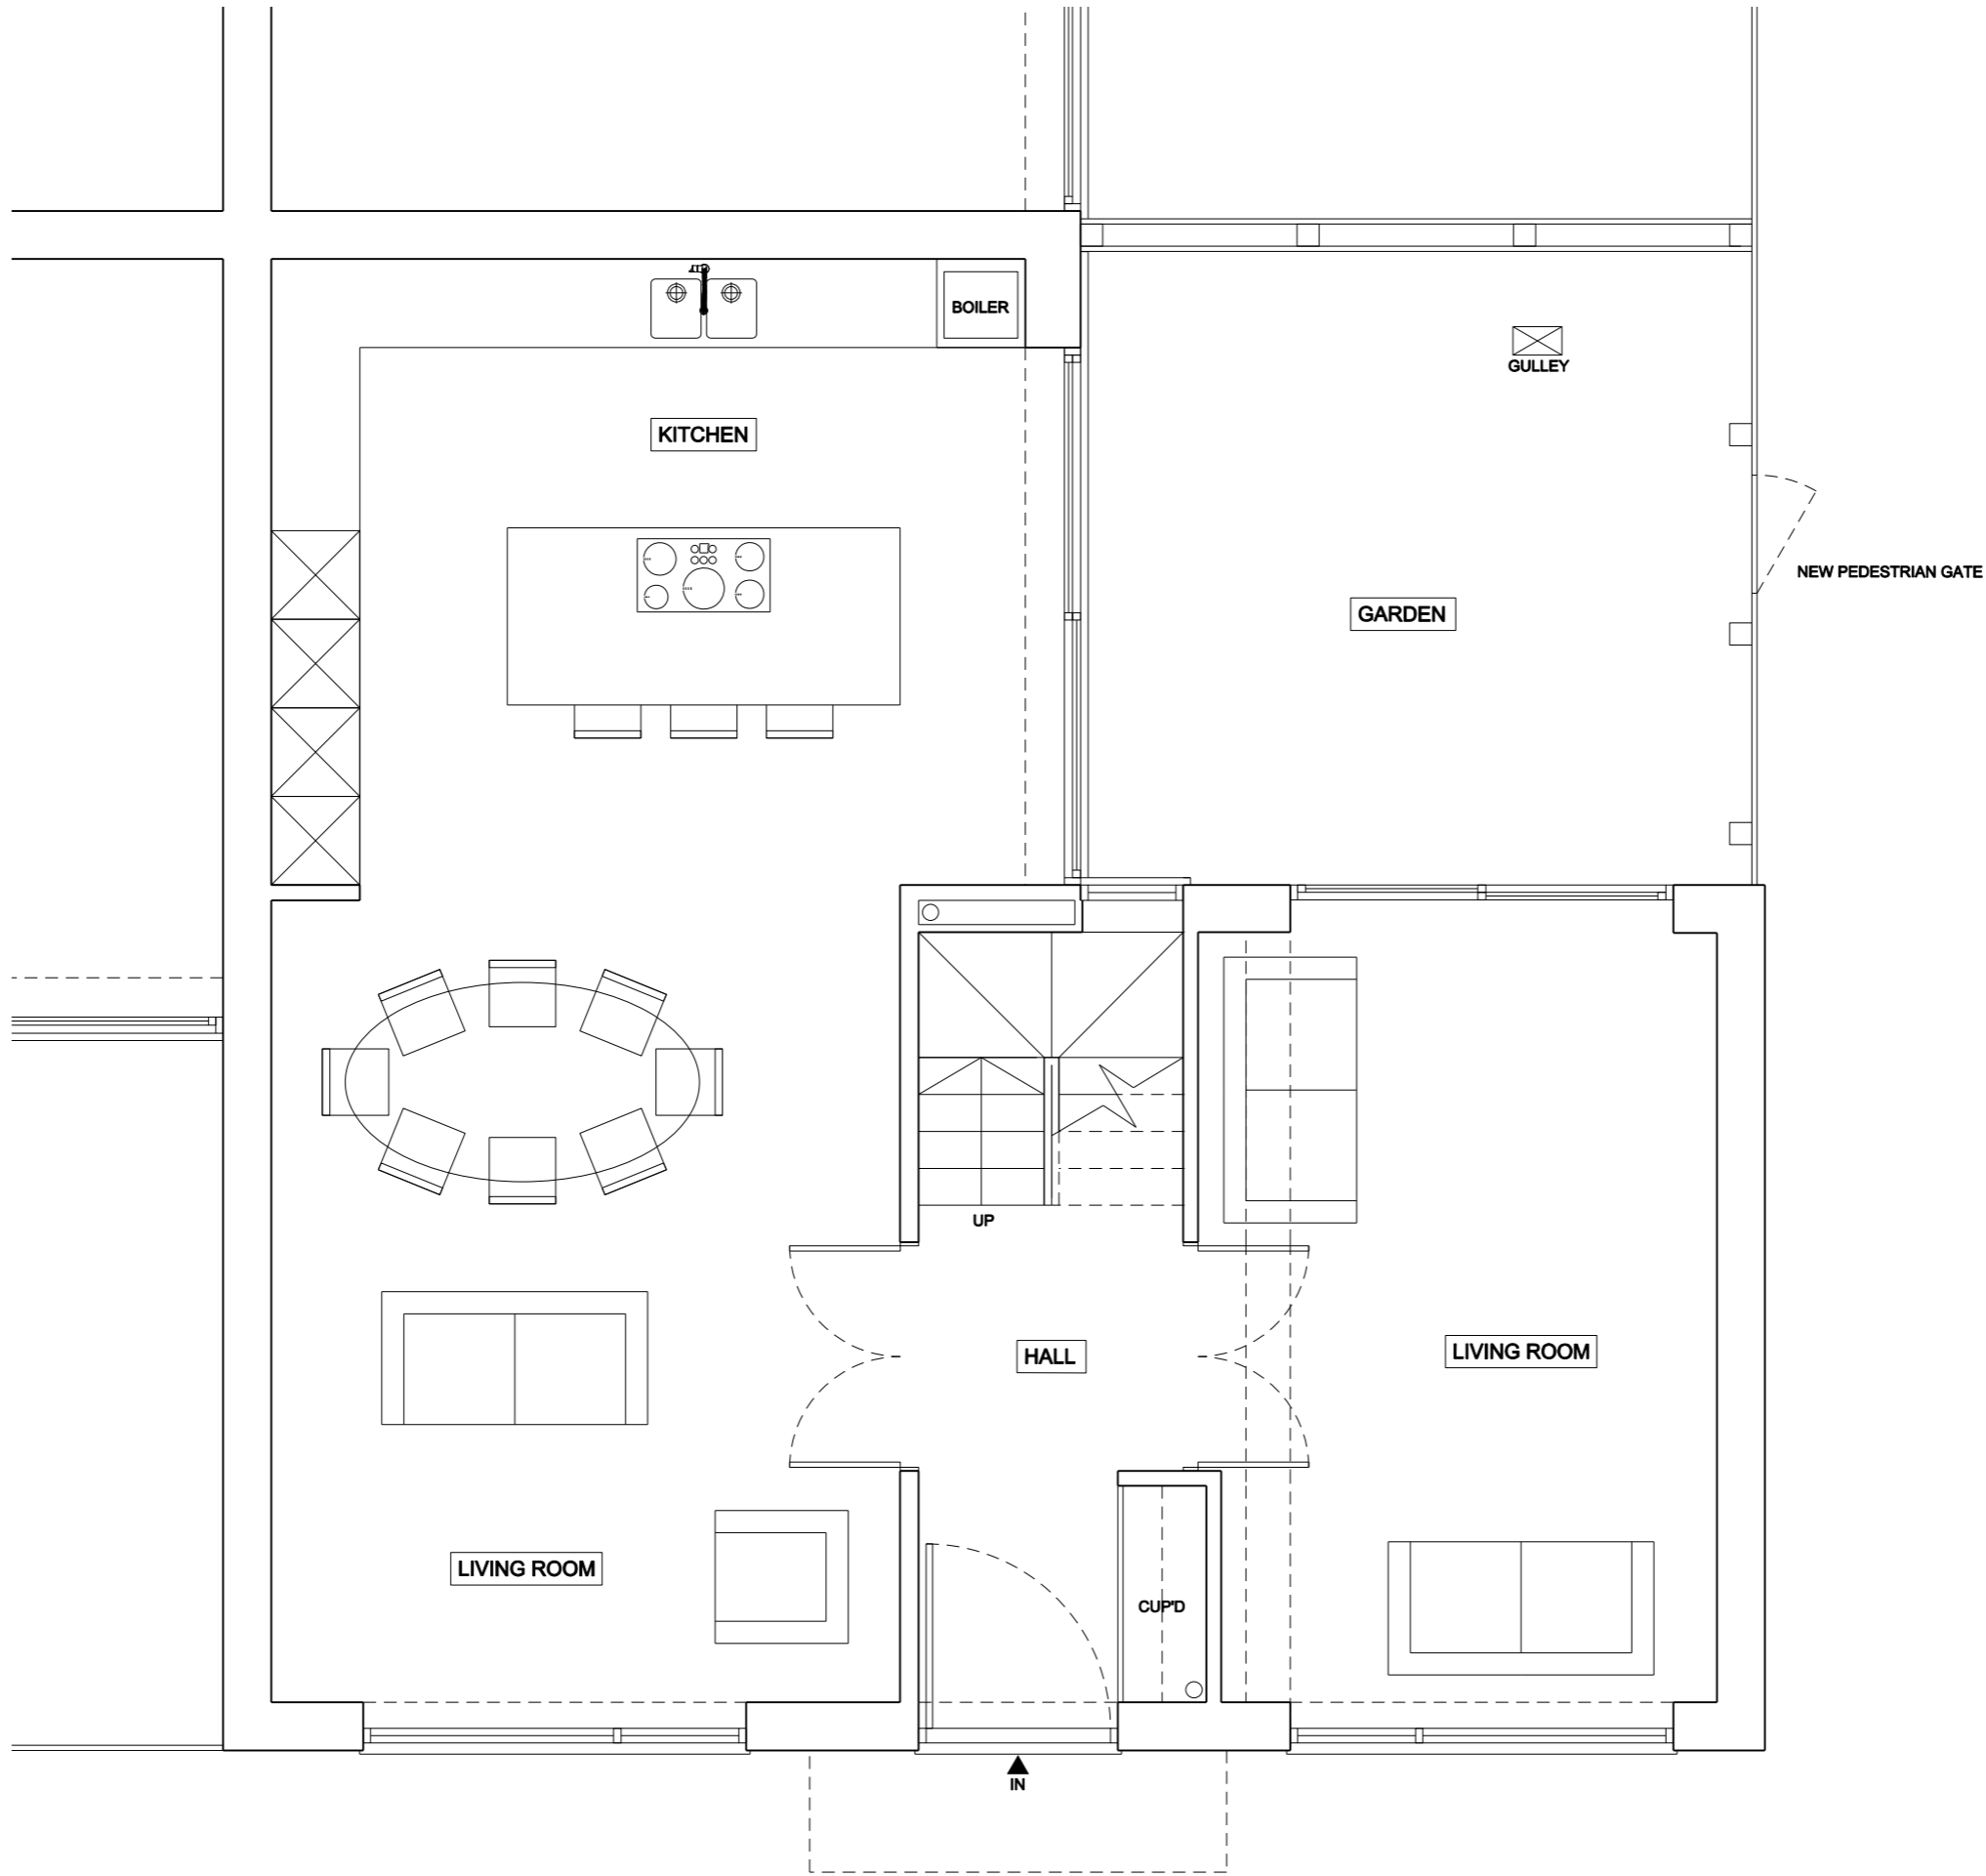


Rev	Date	Description
A	28.04.13	Pedestrian gate moved to middle of fence
-	13.02.13	First Drawn

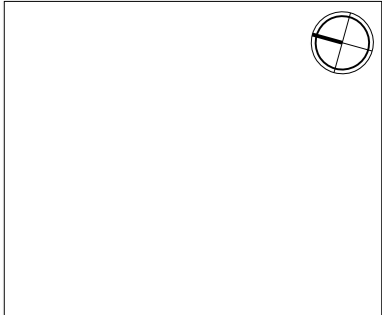

22-24 KINGSFORD STREET  
LONDON NWS 4JT  
020 3411 4686  
INFO@FRANCISARCHITECTS.CO.UK  
WWW.FRANCISARCHITECTS.CO.UK

Project 10 QUICKSWOOD  
Client Richard Dessar  
Date 13.02.13 Scale 1:50 at A3


Drawing Title  
**GROUND FLOOR PLAN**

Drawn NF Checked SF Approved XX


Drawing Status PROPOSED

Project	Discipline	View	Drawing No.	Rev.
11176	A	P	101	A

Notes

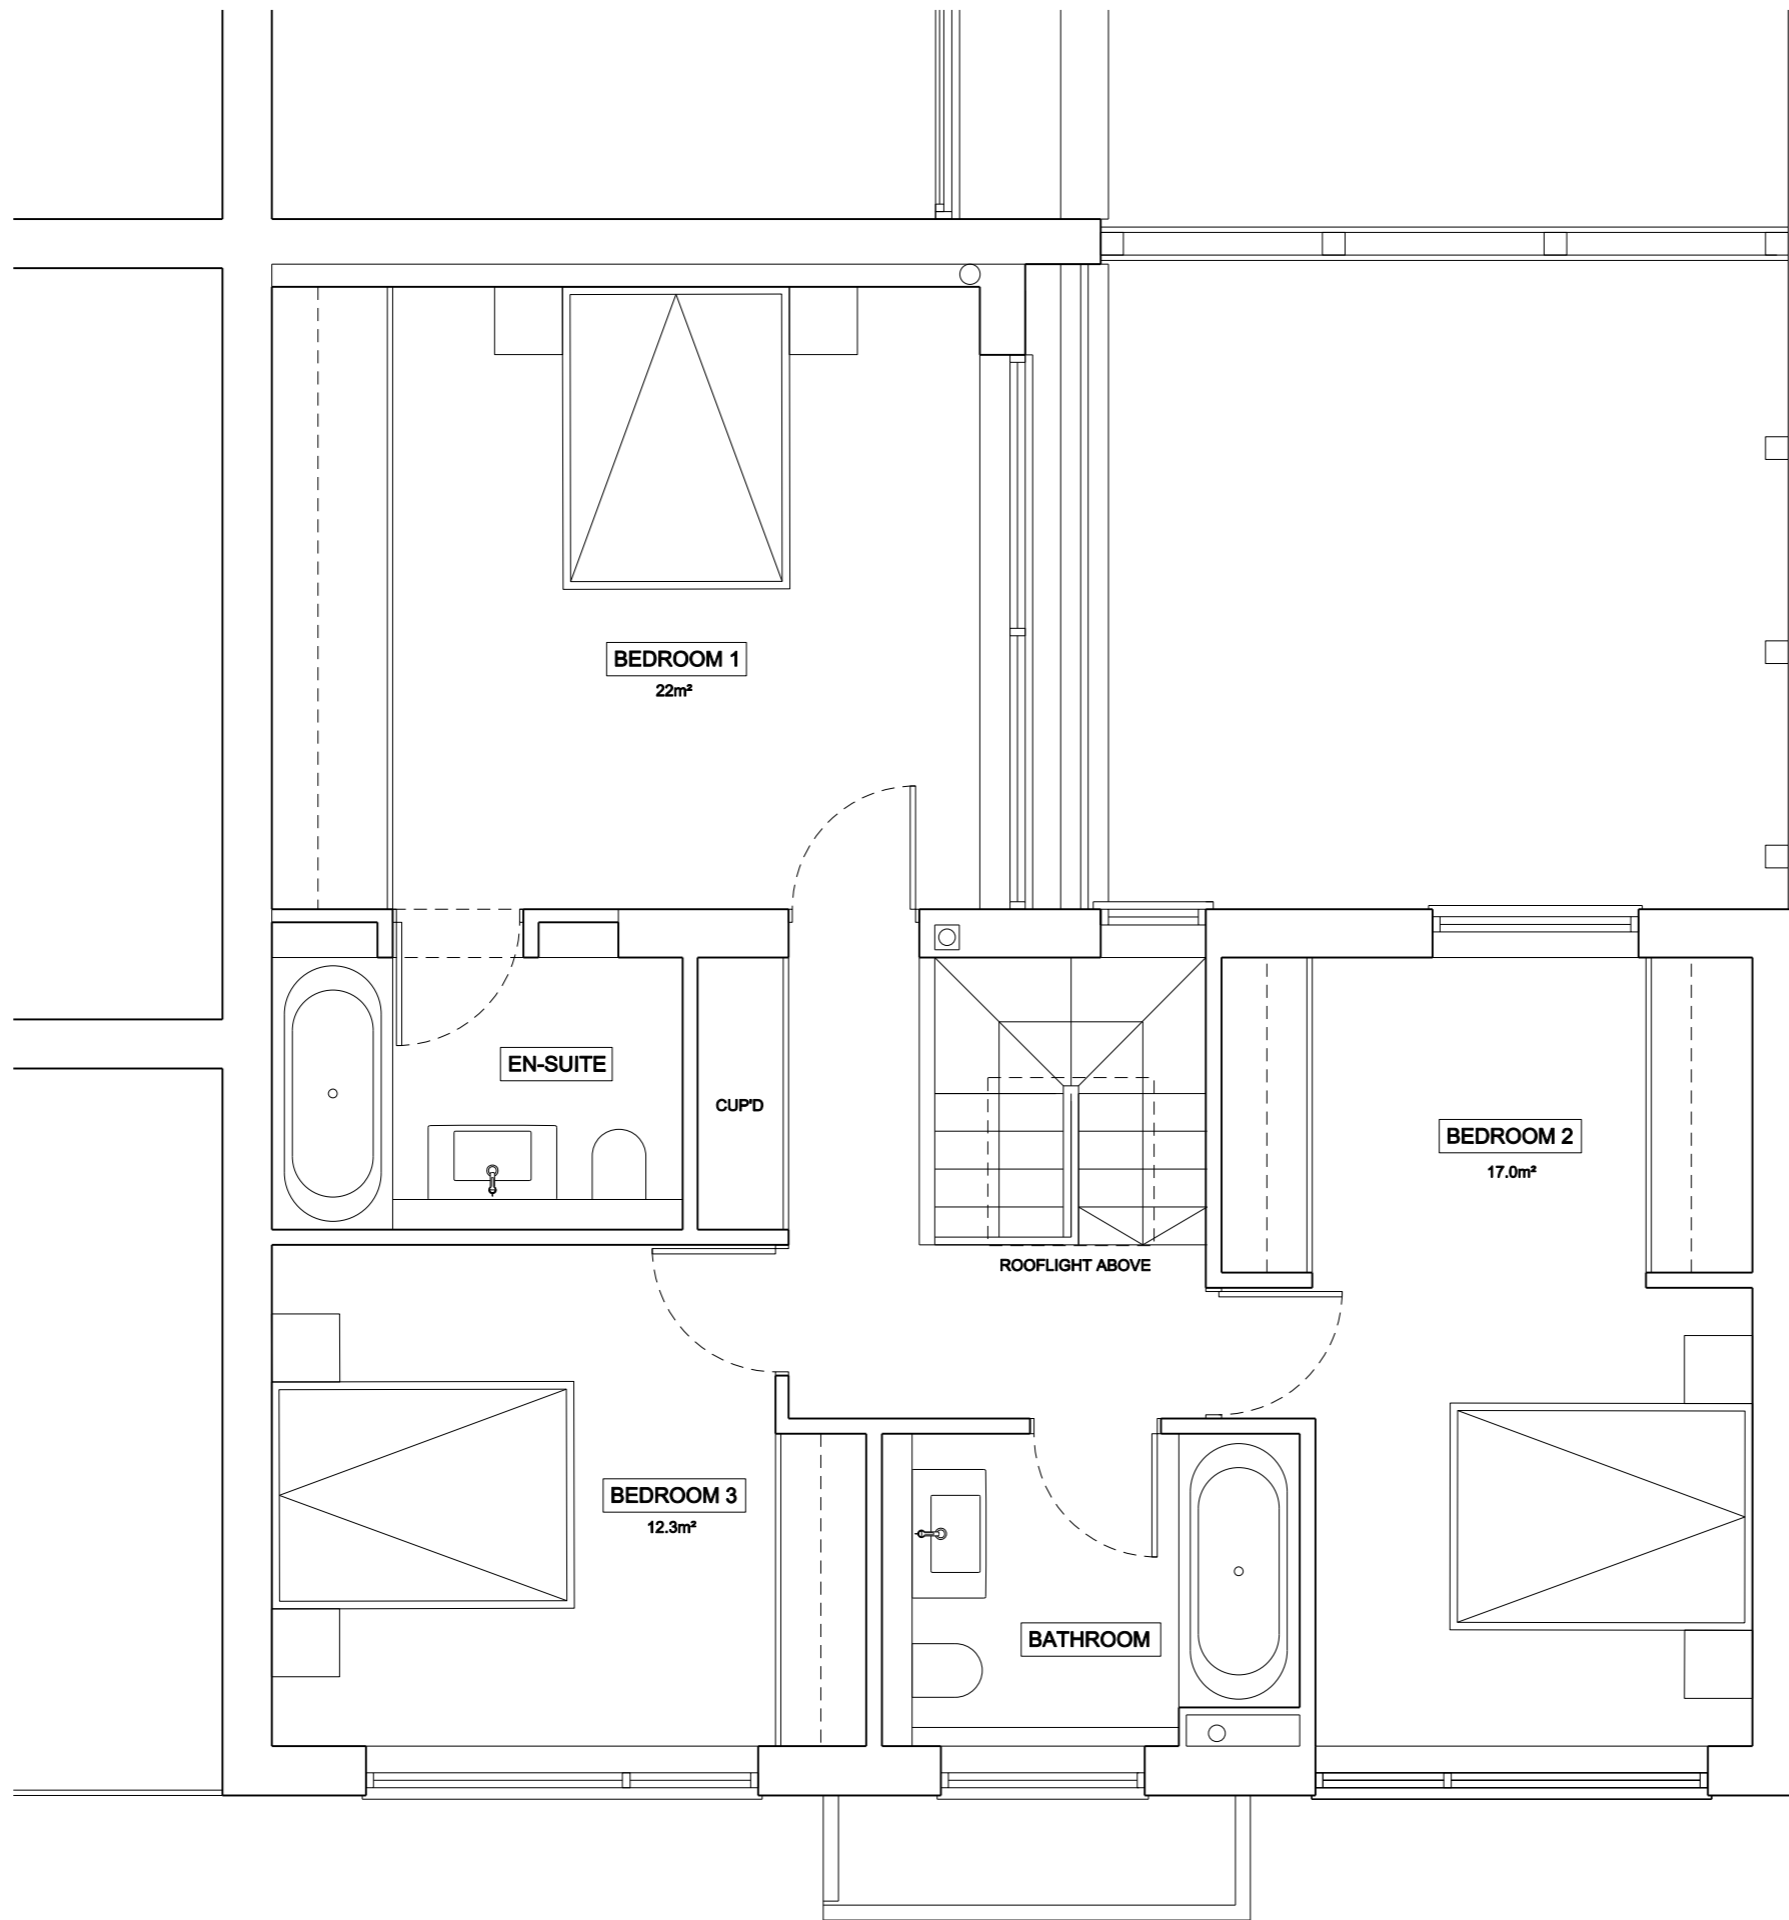


Rev	Date	Description
A	26.04.13	First Floor extension pulled back 500mm
-	13.02.13	First Drawn

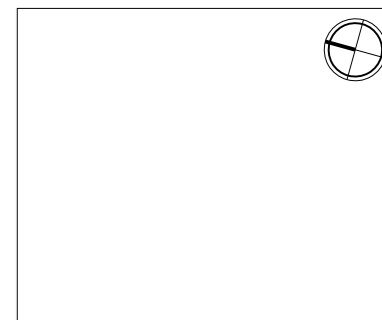

22-24 KINGSFORD STREET  
LONDON NWS 4JT  
020 3411 4686  
INFO@FRANCISARCHITECTS.CO.UK  
WWW.FRANCISARCHITECTS.CO.UK

Project: 10 QUICKSWOOD  
Client: Richard Dessar  
Date: 13.02.13 Scale: 1:50 at A3

Drawing Title: FIRST FLOOR PLAN

Drawn: NF Checked: SF Approved: XX

Drawing Status: PROPOSED

Project Discipline View Drawing No. Rev.


11176 A P 102 A

Notes




**MATERIALS**

1. FELT FLAT ROOF
2. PARAPET STONE TO MATCH EXISTING
3. MASONRY RENDERED WALL
4. PPC ALUMINIUM WINDOWS (WHITE)
5. PPC ALUMINIUM SLIDING DOORS (WHITE)
6. DOUBLE GLAZED ROOF LIGHT
7. PVC WEATHERBOARDING
8. HARDWOOD FRONT DOOR
9. TIMBER PEDESTRIAN GATE TO MATCH FENCE
10. NEW CANOPY WITH TIMBER FASCIA AND METAL TRIM

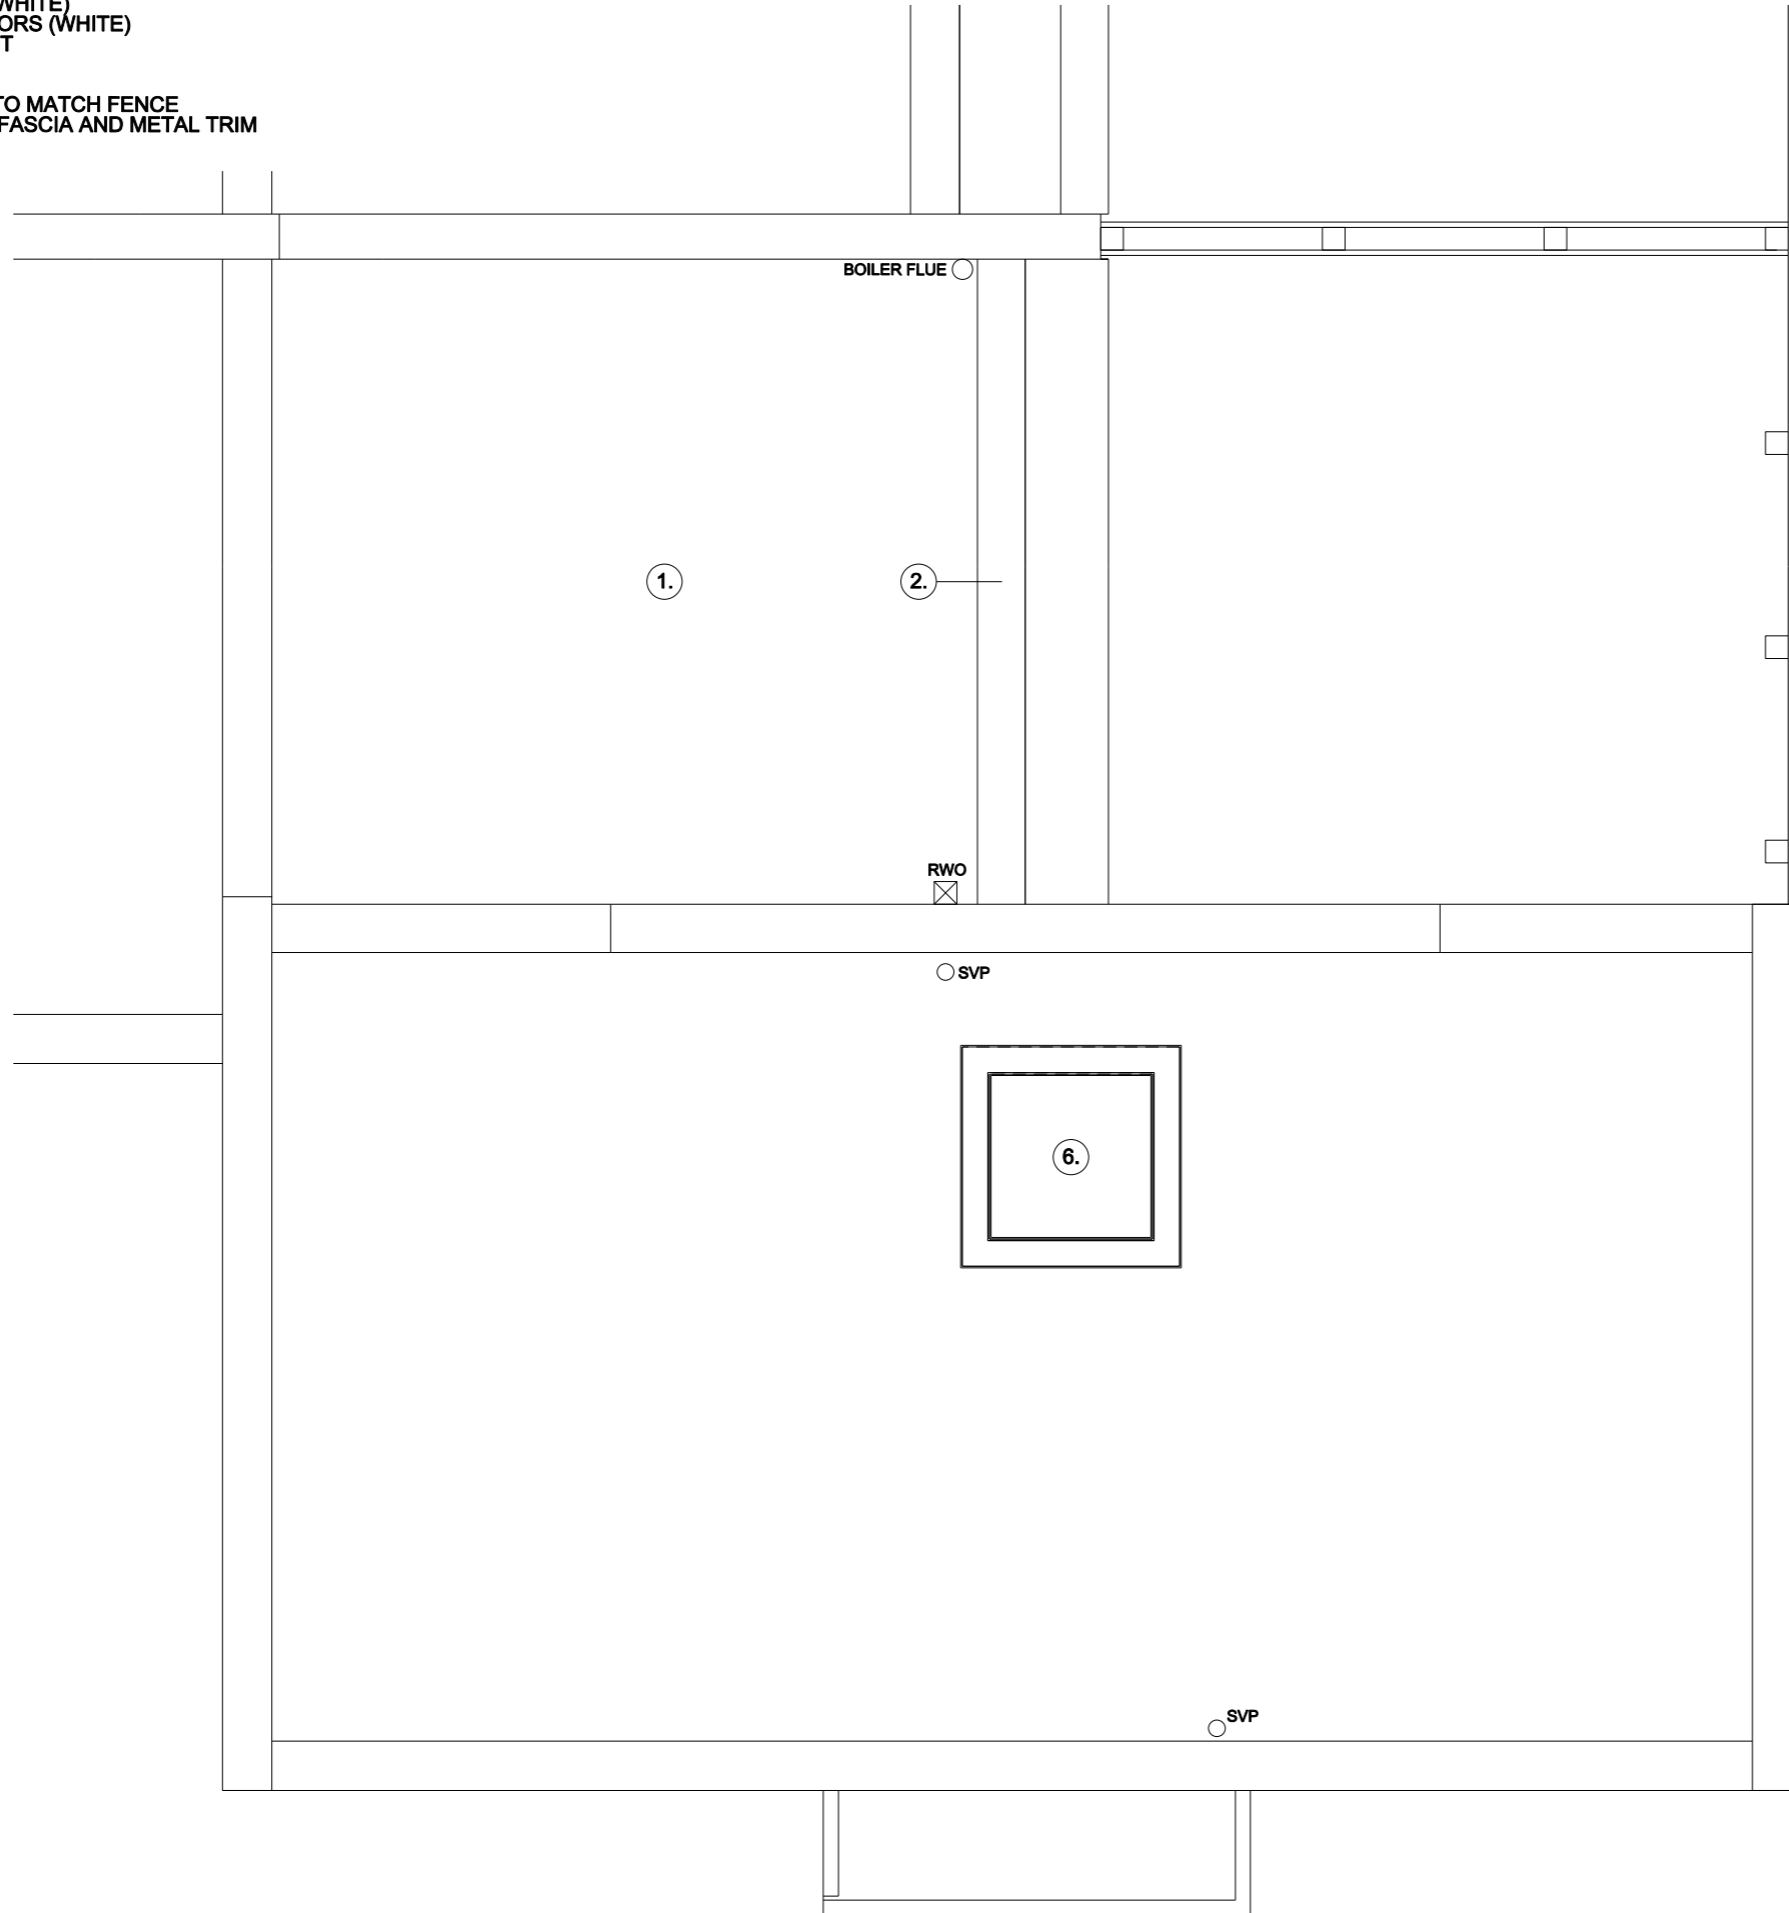


Rev	Date	Description
A	26.04.13	First Floor extension pulled back 500mm
-	13.02.13	First Drawn

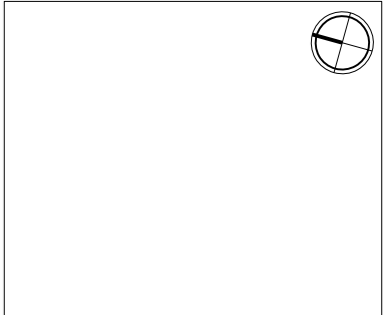

22-24 KINGSFORD STREET  
 LONDON NWS 4JT  
 020 3411 4686  
 INFO@FRANCISARCHITECTS.CO.UK  
 WWW.FRANCISARCHITECTS.CO.UK

**Project** 10 QUICKSWOOD  
**Client** Richard Dessar  
**Date** 13.02.13 **Scale** 1:50 at A3

**Drawing Title** ROOF PLAN  
**Drawn** NF **Checked** SF **Approved** XX  
**Drawing Status** PROPOSED


Project	Discipline	View	Drawing No.	Rev.
11176	A	P	103	A

Do not scale from drawing. All dimensions to be checked on site. This drawing is copyright ©


MATERIALS

- 1. FELT FLAT ROOF
- 2. PARAPET STONE TO MATCH EXISTING
- 3. MASONRY RENDERED WALL
- 4. PPC ALUMINIUM WINDOWS (WHITE)
- 5. PPC ALUMINIUM SLIDING DOORS (WHITE)
- 6. DOUBLE GLAZED ROOF LIGHT
- 7. PVC WEATHERBOARDING
- 8. HARDWOOD FRONT DOOR
- 9. TIMBER PEDESTRIAN GATE TO MATCH FENCE
- 10. NEW CANOPY WITH TIMBER FASCIA AND METAL TRIM

Notes

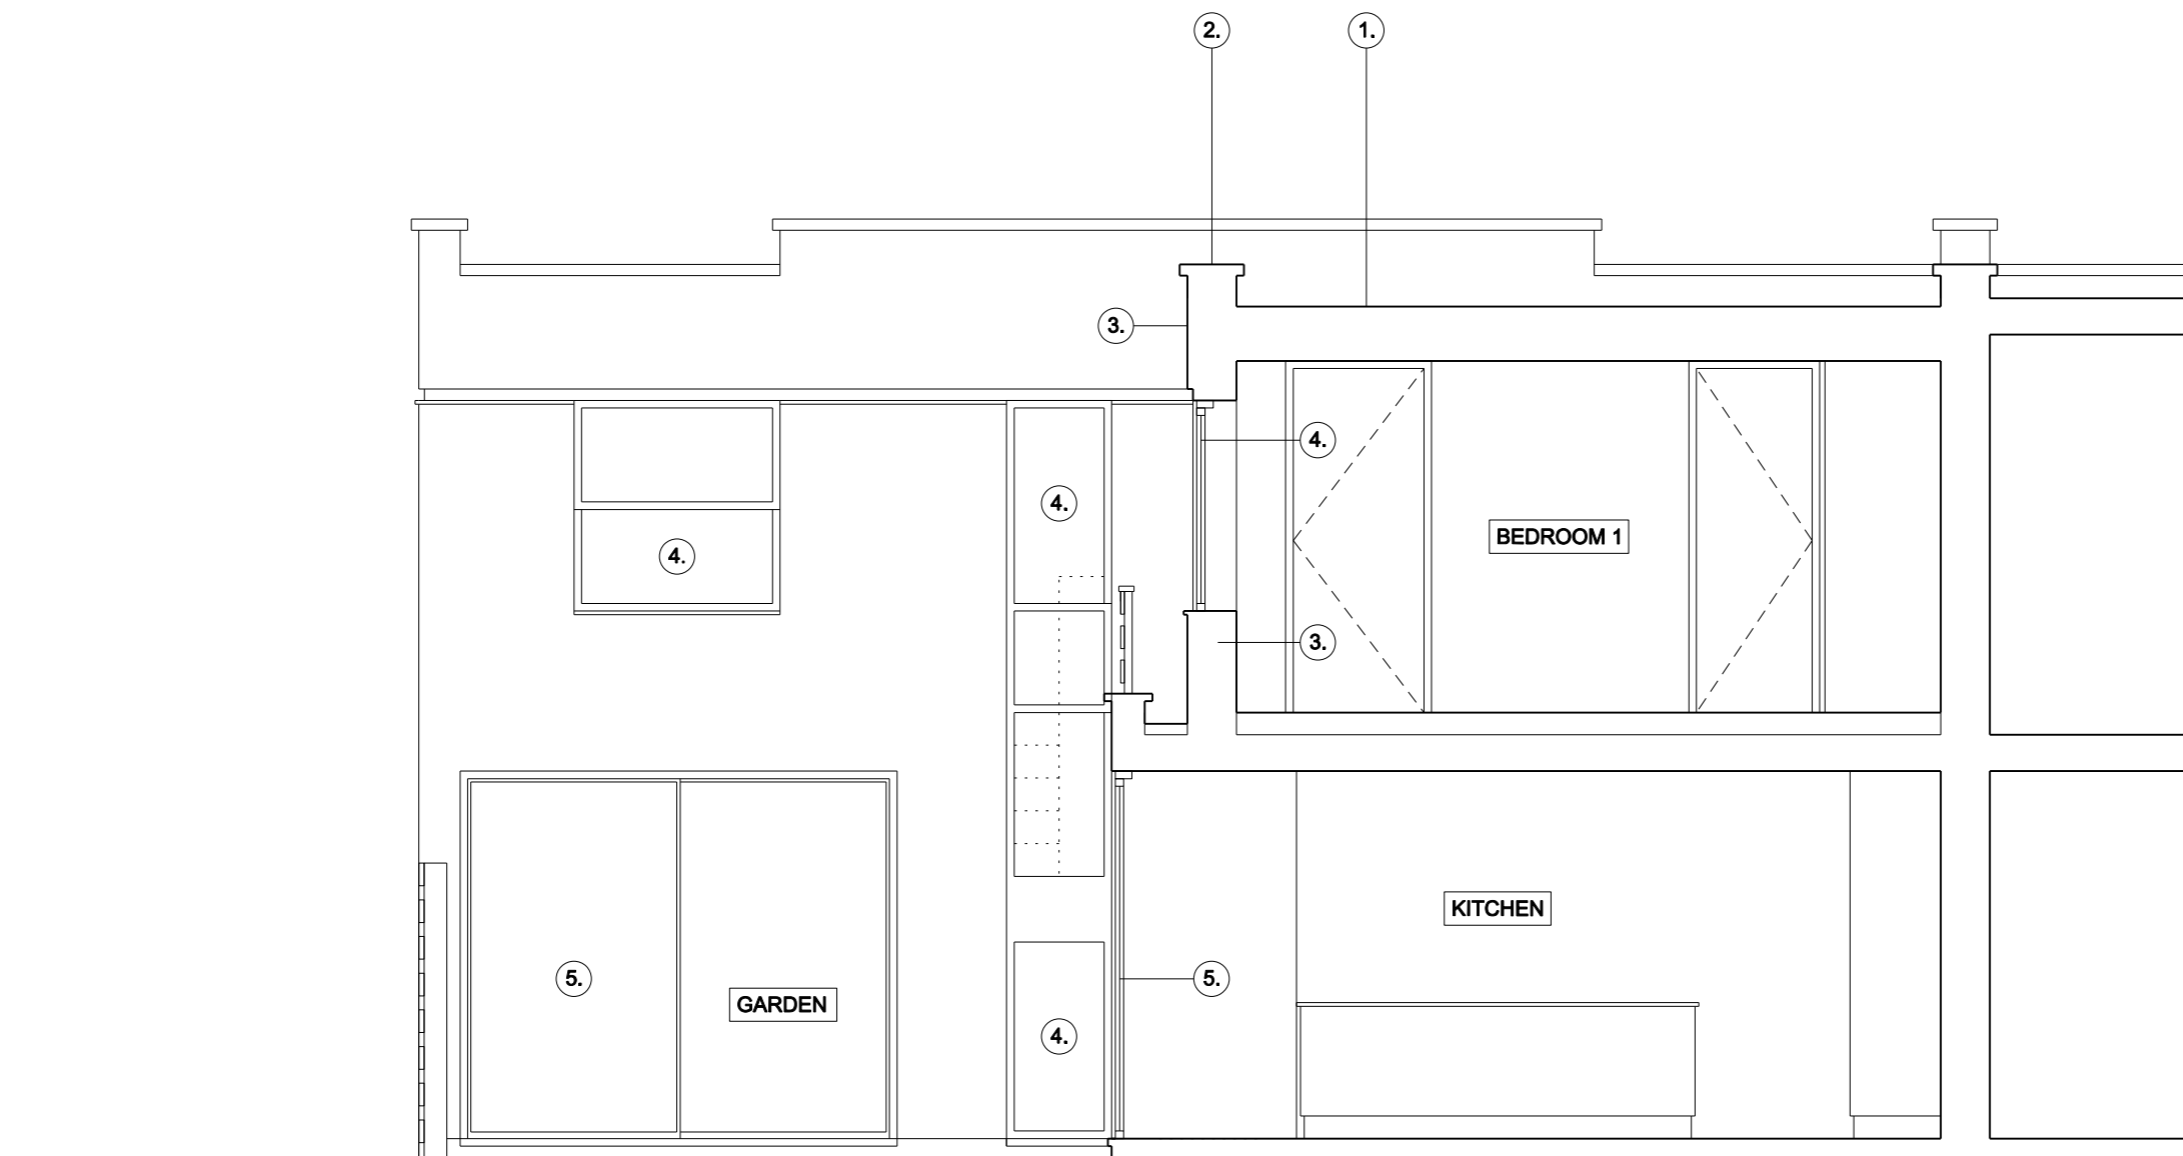


Rev	Date	Description
A	26.04.13	First Floor extension pulled back 500mm
-	13.02.13	First Drawn

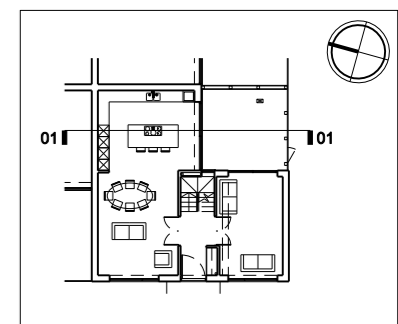

22-24 KINGSFORD STREET  
LONDON NWS 4JT  
020 3411 4686  
INFO@FRANCISARCHITECTS.CO.UK  
WWW.FRANCISARCHITECTS.CO.UK

Project: 10 QUICKSWOOD

Client: Richard Dessar

Date: 13.02.13 Scale: 1:50 at A3

SECTION 01

Drawn: NF Checked: SF Approved: XX


Drawing Status: PROPOSED

Project	Discipline	View	Drawing No.	Rev.
11176	A	S	110	A


Notes

**MATERIALS**

1. FELT FLAT ROOF
2. PARAPET STONE TO MATCH EXISTING
3. MASONRY RENDERED WALL
4. PPC ALUMINIUM WINDOWS (WHITE)
5. PPC ALUMINIUM SLIDING DOORS (WHITE)
6. DOUBLE GLAZED ROOF LIGHT
7. PVC WEATHERBOARDING
8. HARDWOOD FRONT DOOR
9. TIMBER PEDESTRIAN GATE TO MATCH FENCE
10. NEW CANOPY WITH TIMBER FASCIA AND METAL TRIM

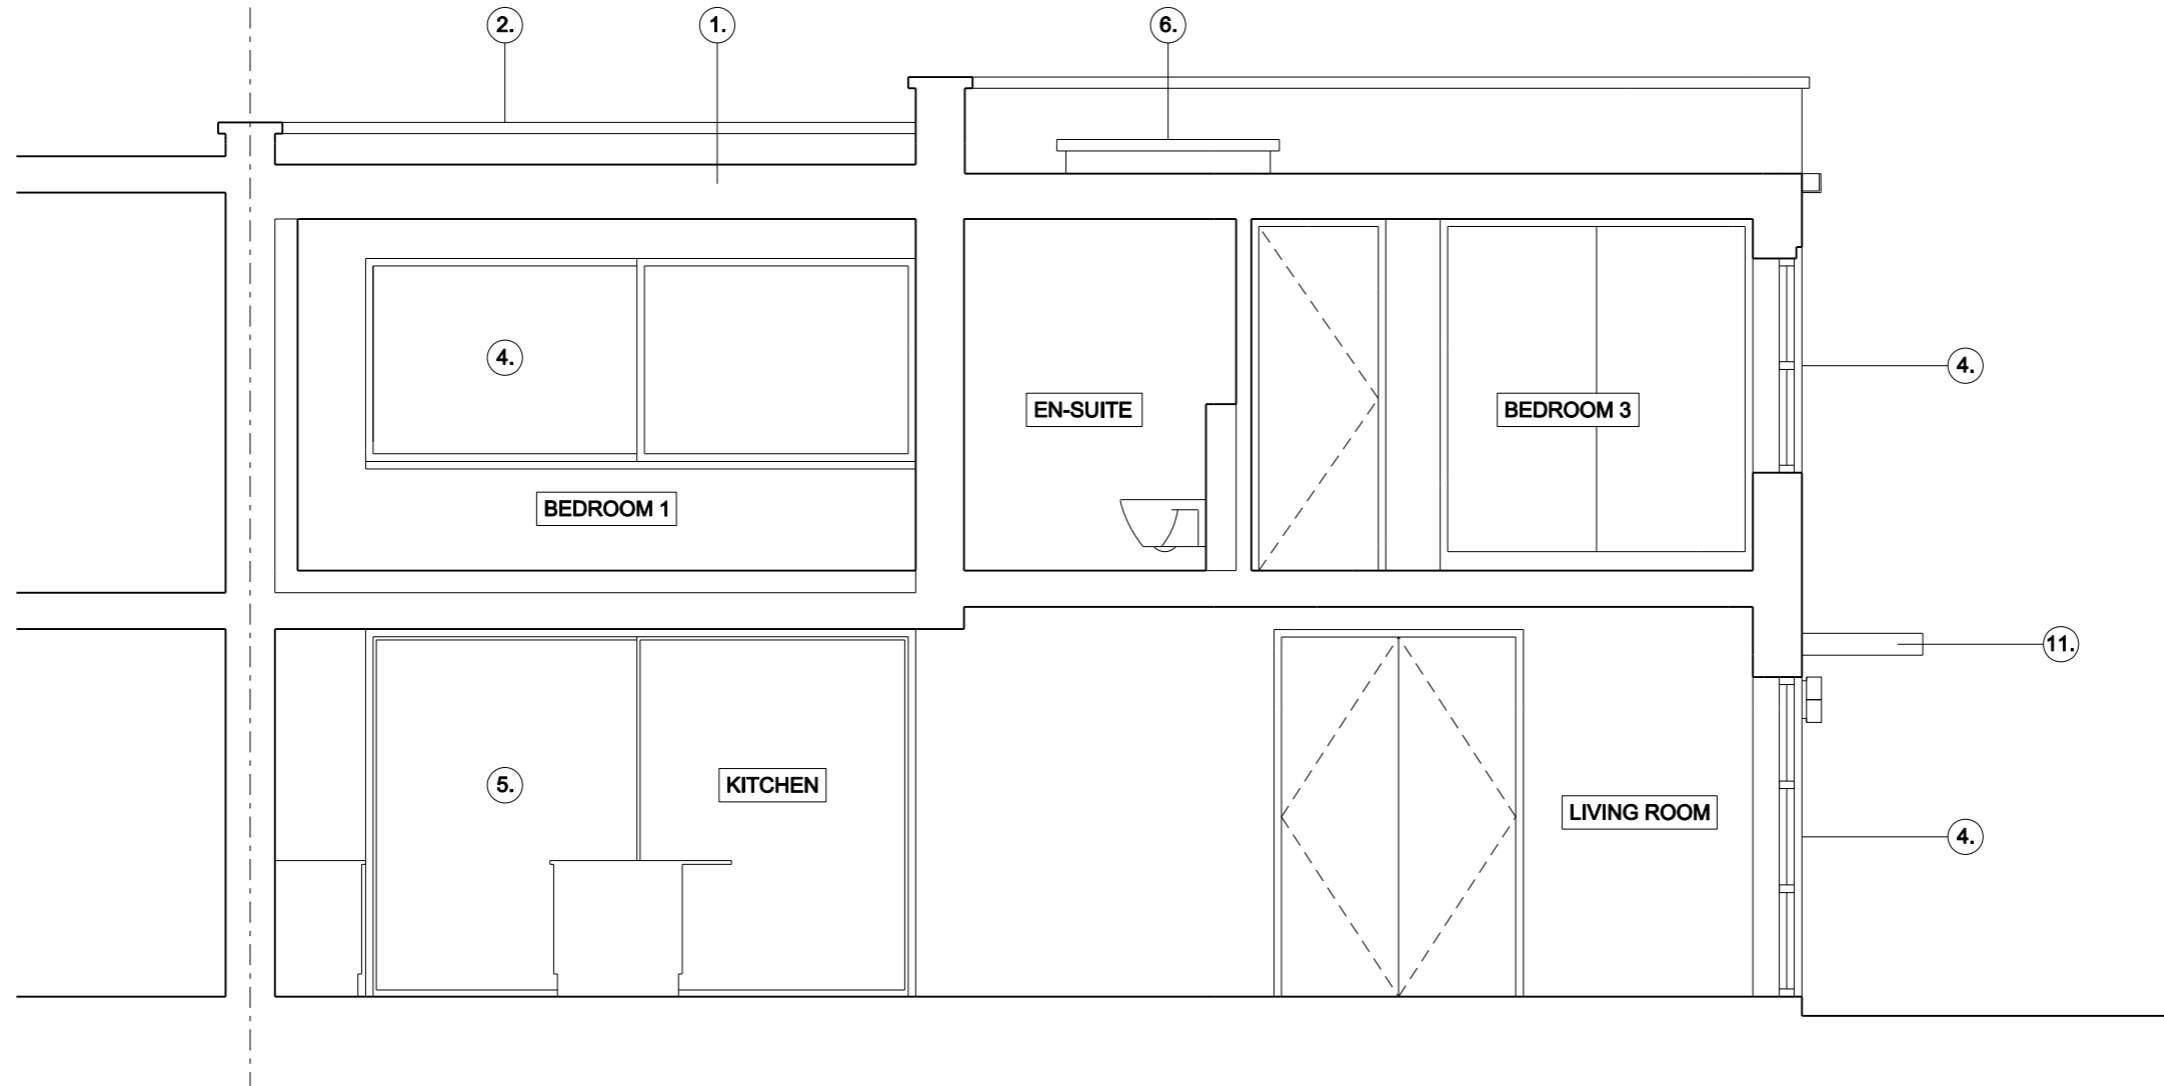


Rev	Date	Description
-	13.02.13	First Drawn

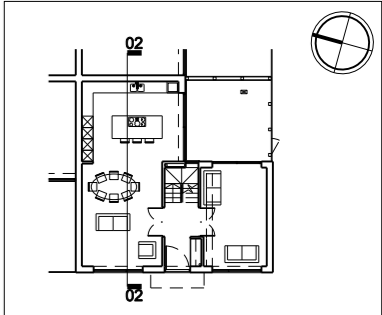

22-24 KINGSFORD STREET  
LONDON NWS 4JT  
020 3411 4686  
INFO@FRANCISARCHITECTS.CO.UK  
WWW.FRANCISARCHITECTS.CO.UK

Project 10 QUICKSWOOD  
Client Richard Dessar  
Date 13.02.13 Scale 1:50 at A3


Drawing Title SECTION 02  
Drawn NF Checked SF Approved XX  
Drawing Status PROPOSED

Project	Discipline	View	Drawing No.	Rev.
11176	A	S	111	-


**MATERIALS**

1. FELT FLAT ROOF
2. PARAPET STONE TO MATCH EXISTING
3. MASONRY RENDERED WALL
4. PPC ALUMINIUM WINDOWS (WHITE)
5. PPC ALUMINIUM SLIDING DOORS (WHITE)
6. DOUBLE GLAZED ROOF LIGHT
7. PVC WEATHERBOARDING
8. HARDWOOD FRONT DOOR
9. TIMBER PEDESTRIAN GATE TO MATCH FENCE
10. NEW CANOPY WITH TIMBER FASCIA AND METAL TRIM

Notes

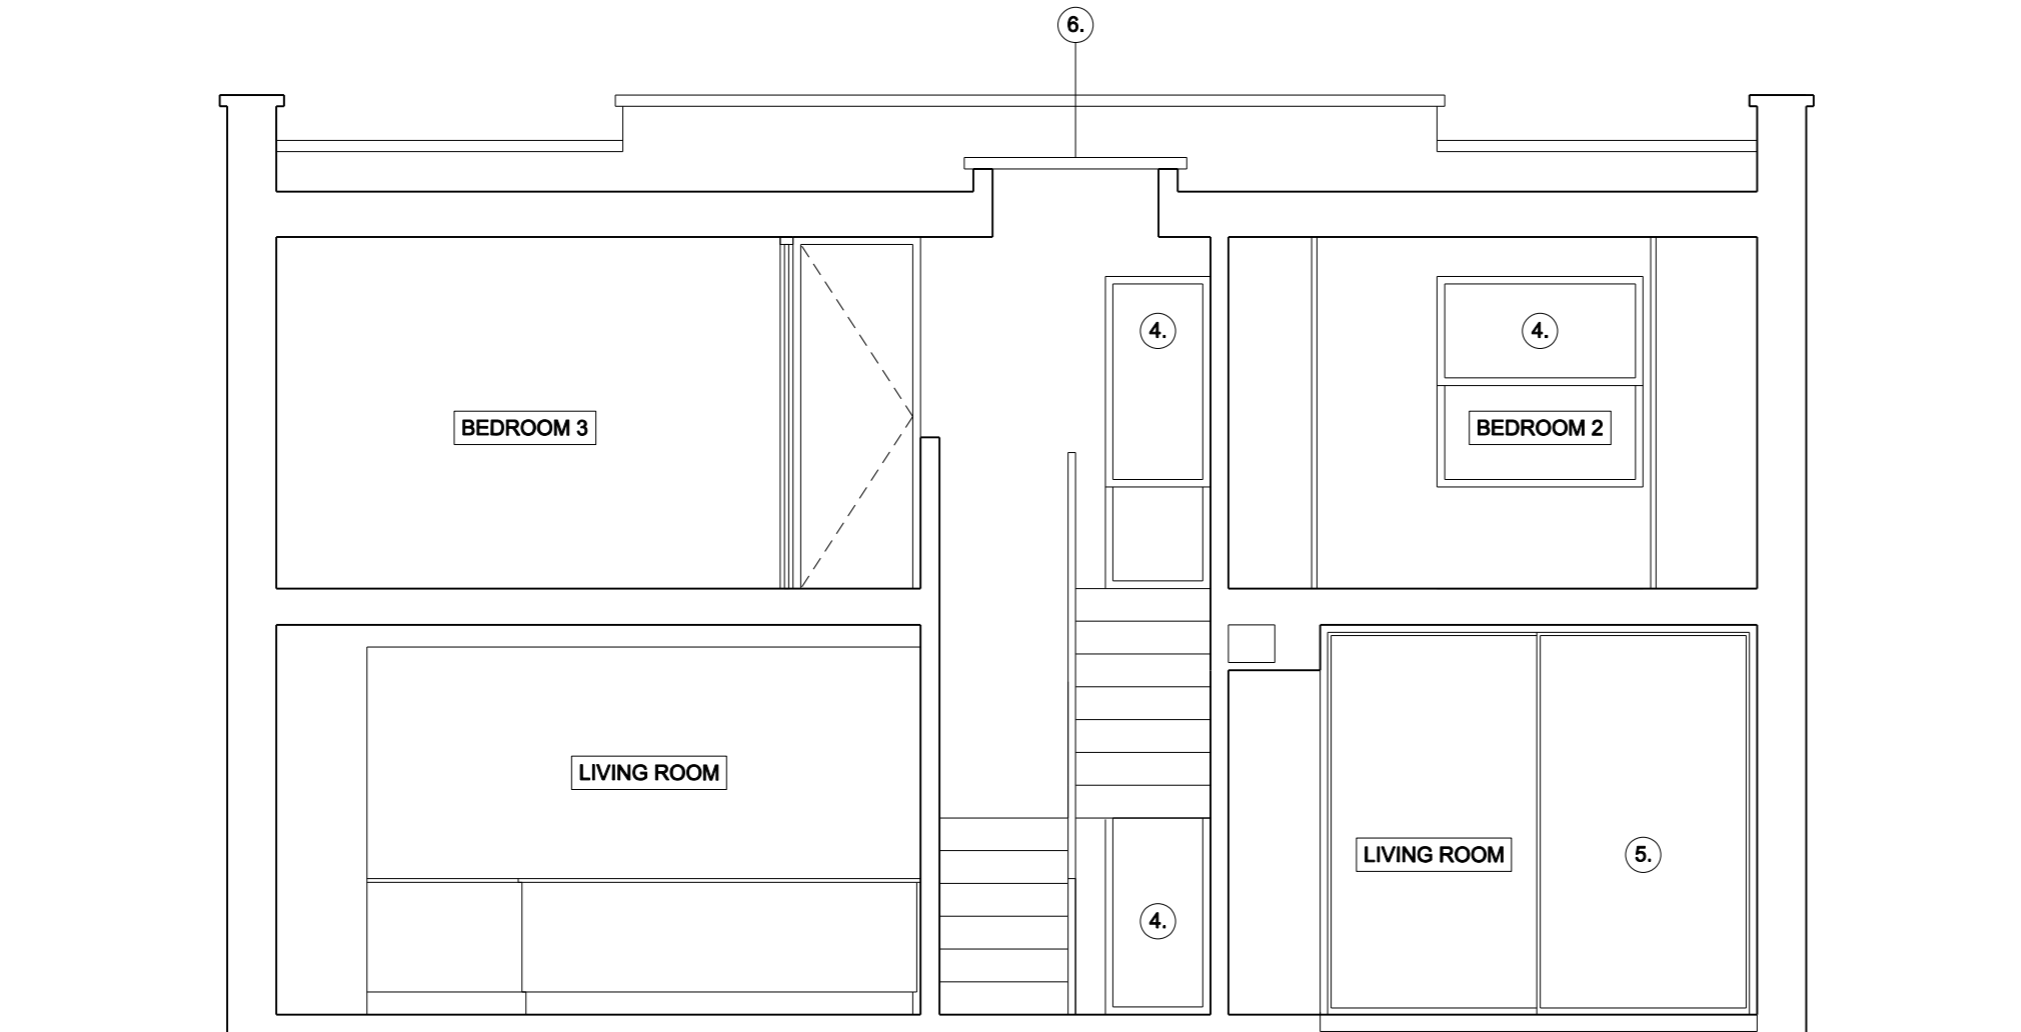


Rev	Date	Description
-	13.02.13	First Drawn

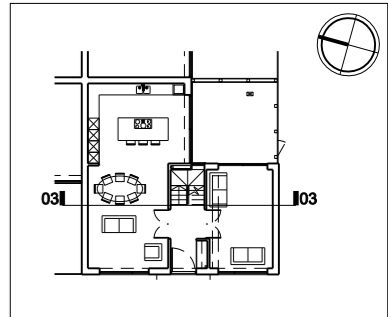

22-24 KINGSFORD STREET  
LONDON NWS 4JT  
020 3411 4686  
INFO@FRANCISARCHITECTS.CO.UK  
WWW.FRANCISARCHITECTS.CO.UK

Project 10 QUICKSWOOD

Client Richard Dessar

Date 13.02.13 Scale 1:50 at A3

Drawing Title  
**SECTION 03**

Drawn NF Checked SF Approved XX

Drawing Status PROPOSED

Project Discipline View Drawing No. Rev.


11176 A S 112 -




**MATERIALS**

1. FELT FLAT ROOF
2. PARAPET STONE TO MATCH EXISTING
3. MASONRY RENDERED WALL
4. PPC ALUMINIUM WINDOWS (WHITE)
5. PPC ALUMINIUM SLIDING DOORS (WHITE)
6. DOUBLE GLAZED ROOF LIGHT
7. PVC WEATHERBOARDING
8. HARDWOOD FRONT DOOR
9. TIMBER PEDESTRIAN GATE TO MATCH FENCE
10. NEW CANOPY WITH TIMBER FASCIA AND METAL TRIM

Notes

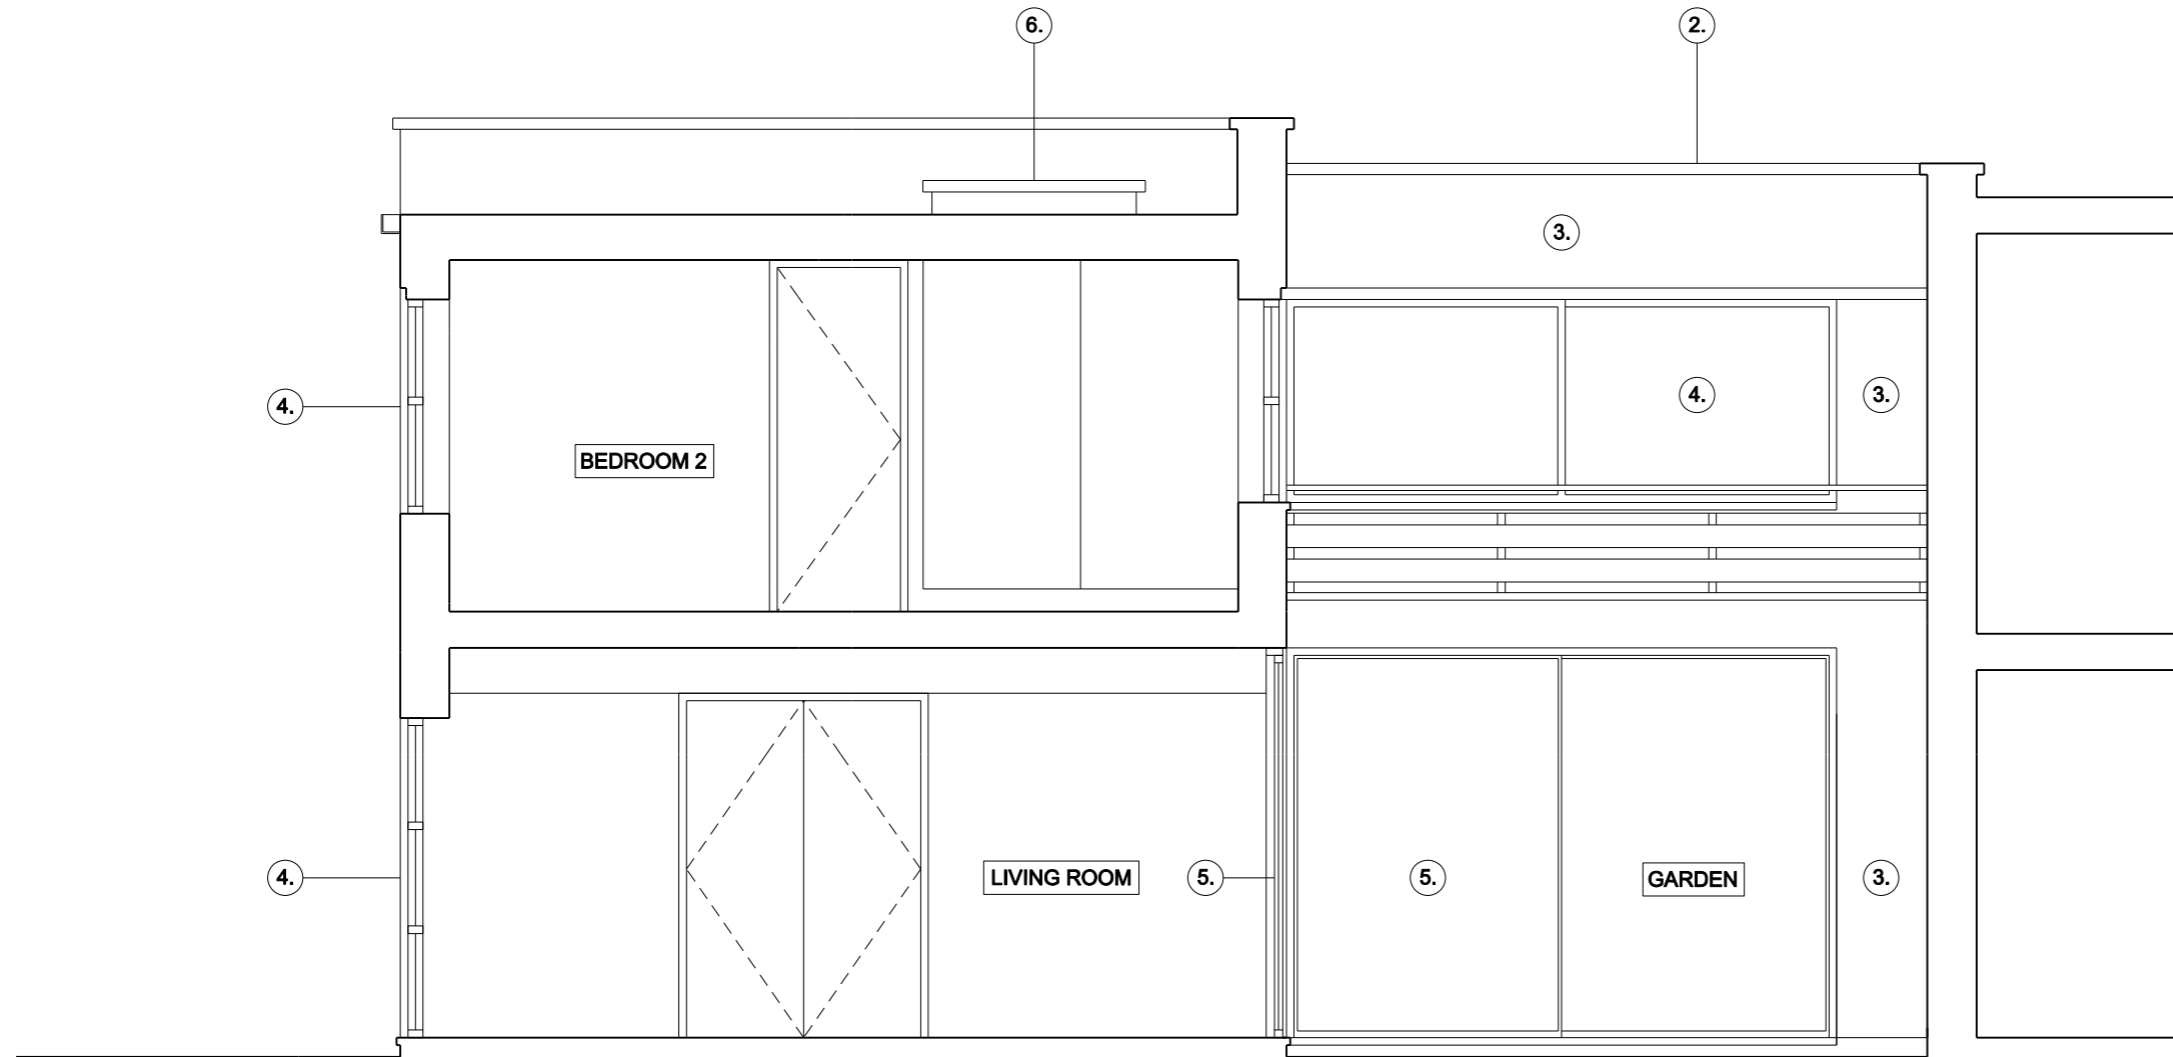

Rev	Date	Description
A	28.04.13	First Floor extension pulled back 500mm.
-	13.02.13	Timber balustrade reinstated
-	13.02.13	First Drawn

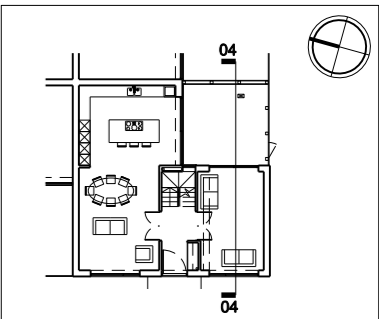


22-24 KINGSFORD STREET  
LONDON NWS 4JT  
020 3411 4686  
INFO@FRANCISARCHITECTS.CO.UK  
WWW.FRANCISARCHITECTS.CO.UK

Project	10 QUICKSWOOD		
Client	Richard Dessar		
Date	13.02.13	Scale	1:50 at A3
Drawing Title	SECTION 04		
Drawn	NF	Checked	SF Approved XX
Drawing Status	PROPOSED		
Project	Discipline	View	Drawing No. Rev.
11176	A	S	113 A

**MATERIALS**


1. FELT FLAT ROOF
2. PARAPET STONE TO MATCH EXISTING
3. MASONRY RENDERED WALL
4. PPC ALUMINIUM WINDOWS (WHITE)
5. PPC ALUMINIUM SLIDING DOORS (WHITE)
6. DOUBLE GLAZED ROOF LIGHT
7. PVC WEATHERBOARDING
8. HARDWOOD FRONT DOOR
9. TIMBER PEDESTRIAN GATE TO MATCH FENCE
10. NEW CANOPY WITH TIMBER FASCIA AND METAL TRIM

Notes

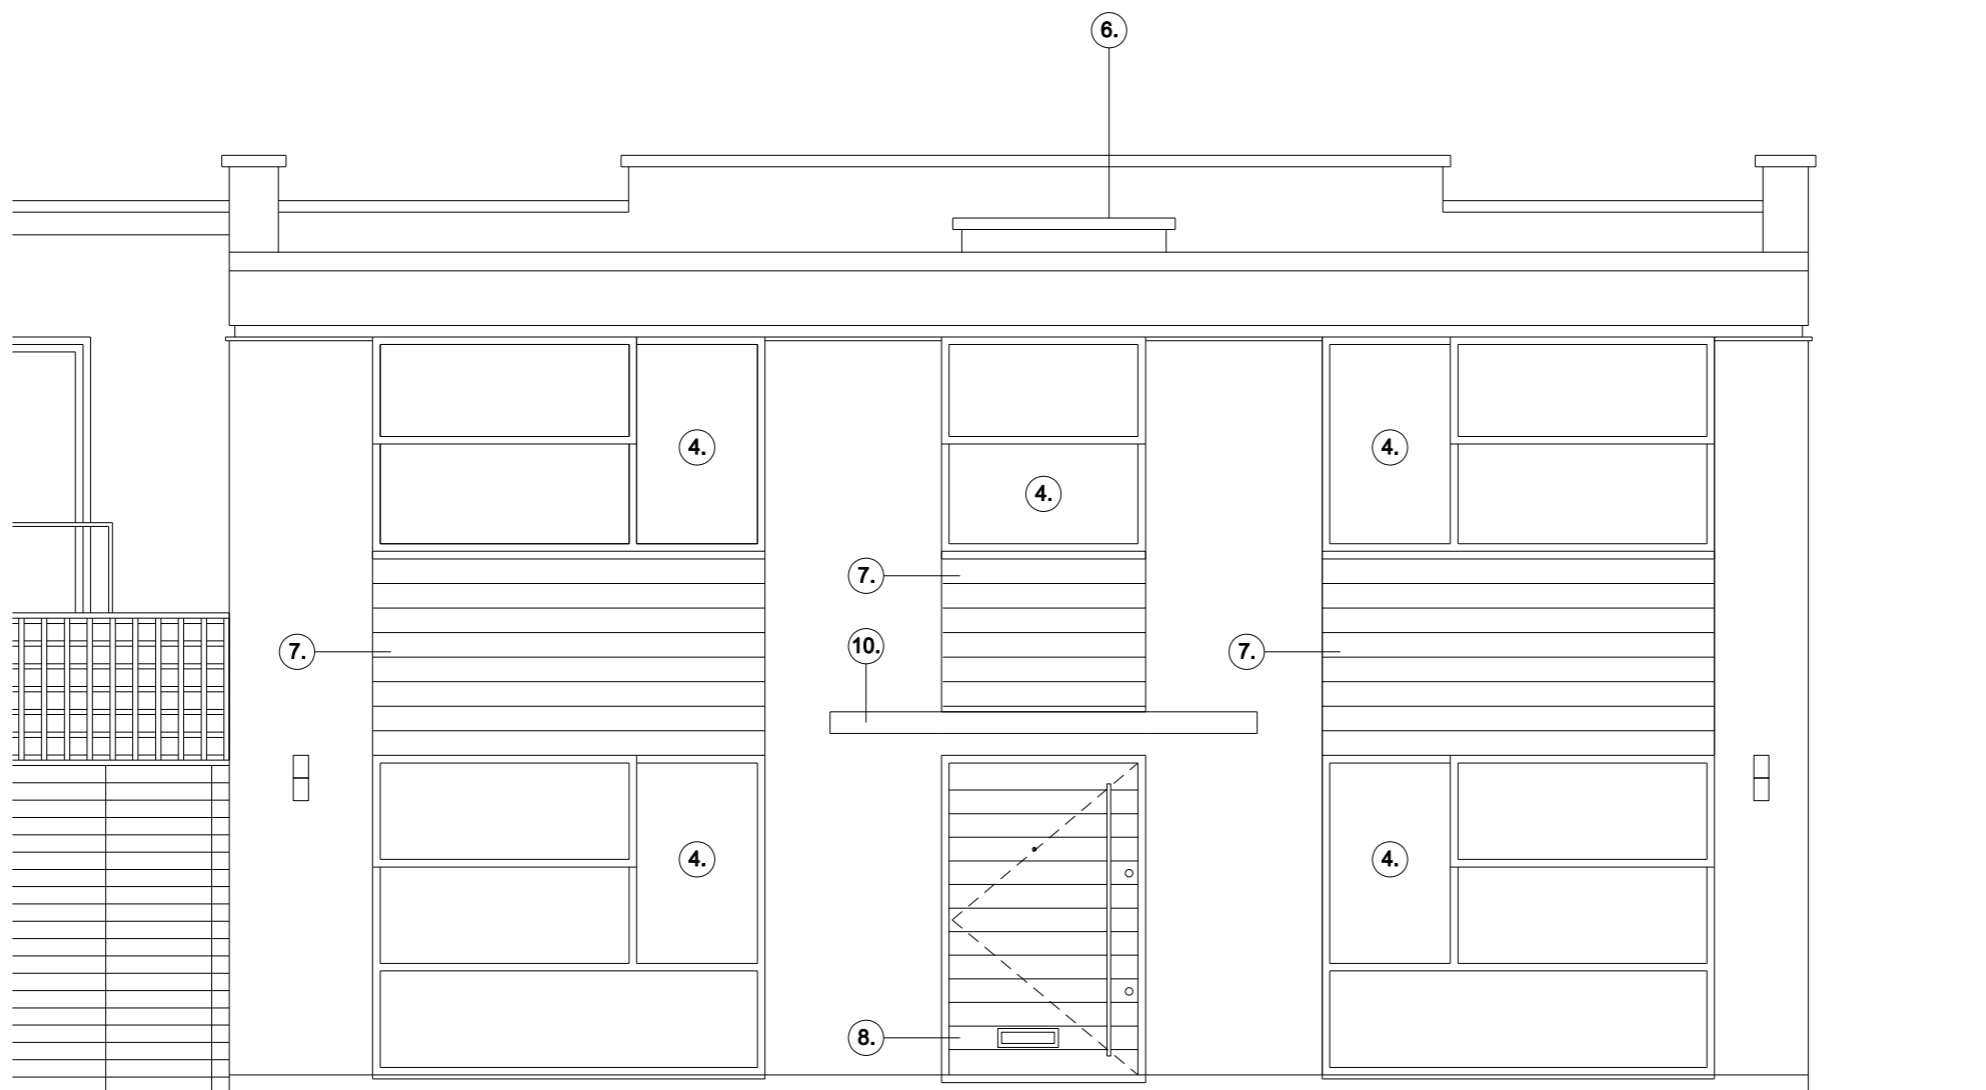

Rev	Date	Description

Rev	Date	Description
A	22.04.13	Glazing layout to windows amended
-	13.02.13	First Drawn

 

22-24 KINGSFORD STREET  
 LONDON NWS 4JT  
 020 3411 4686  
 INFO@FRANCISARCHITECTS.CO.UK  
 WWW.FRANCISARCHITECTS.CO.UK

Project  
 10 QUICKSWOOD  
 Client  
 Richard Dessar  
 Date  
 13.02.13 Scale 1:50 at A3

Drawing Title  
**FRONT ELEVATION**

Drawn NF Checked SF Approved XX

Drawing Status  
**PROPOSED**

Project	Discipline	View	Drawing No.	Rev.
11176	A	E	120	A


Do not scale from drawing. All dimensions to be checked on site. This drawing is copyright ©

**MATERIALS**

1. FELT FLAT ROOF
2. PARAPET STONE TO MATCH EXISTING
3. MASONRY RENDERED WALL
4. PPC ALUMINIUM WINDOWS (WHITE)
5. PPC ALUMINIUM SLIDING DOORS (WHITE)
6. DOUBLE GLAZED ROOF LIGHT
7. PVC WEATHERBOARDING
8. HARDWOOD FRONT DOOR
9. TIMBER PEDESTRIAN GATE TO MATCH FENCE
10. NEW CANOPY WITH TIMBER FASCIA AND METAL TRIM


Notes

0 1m

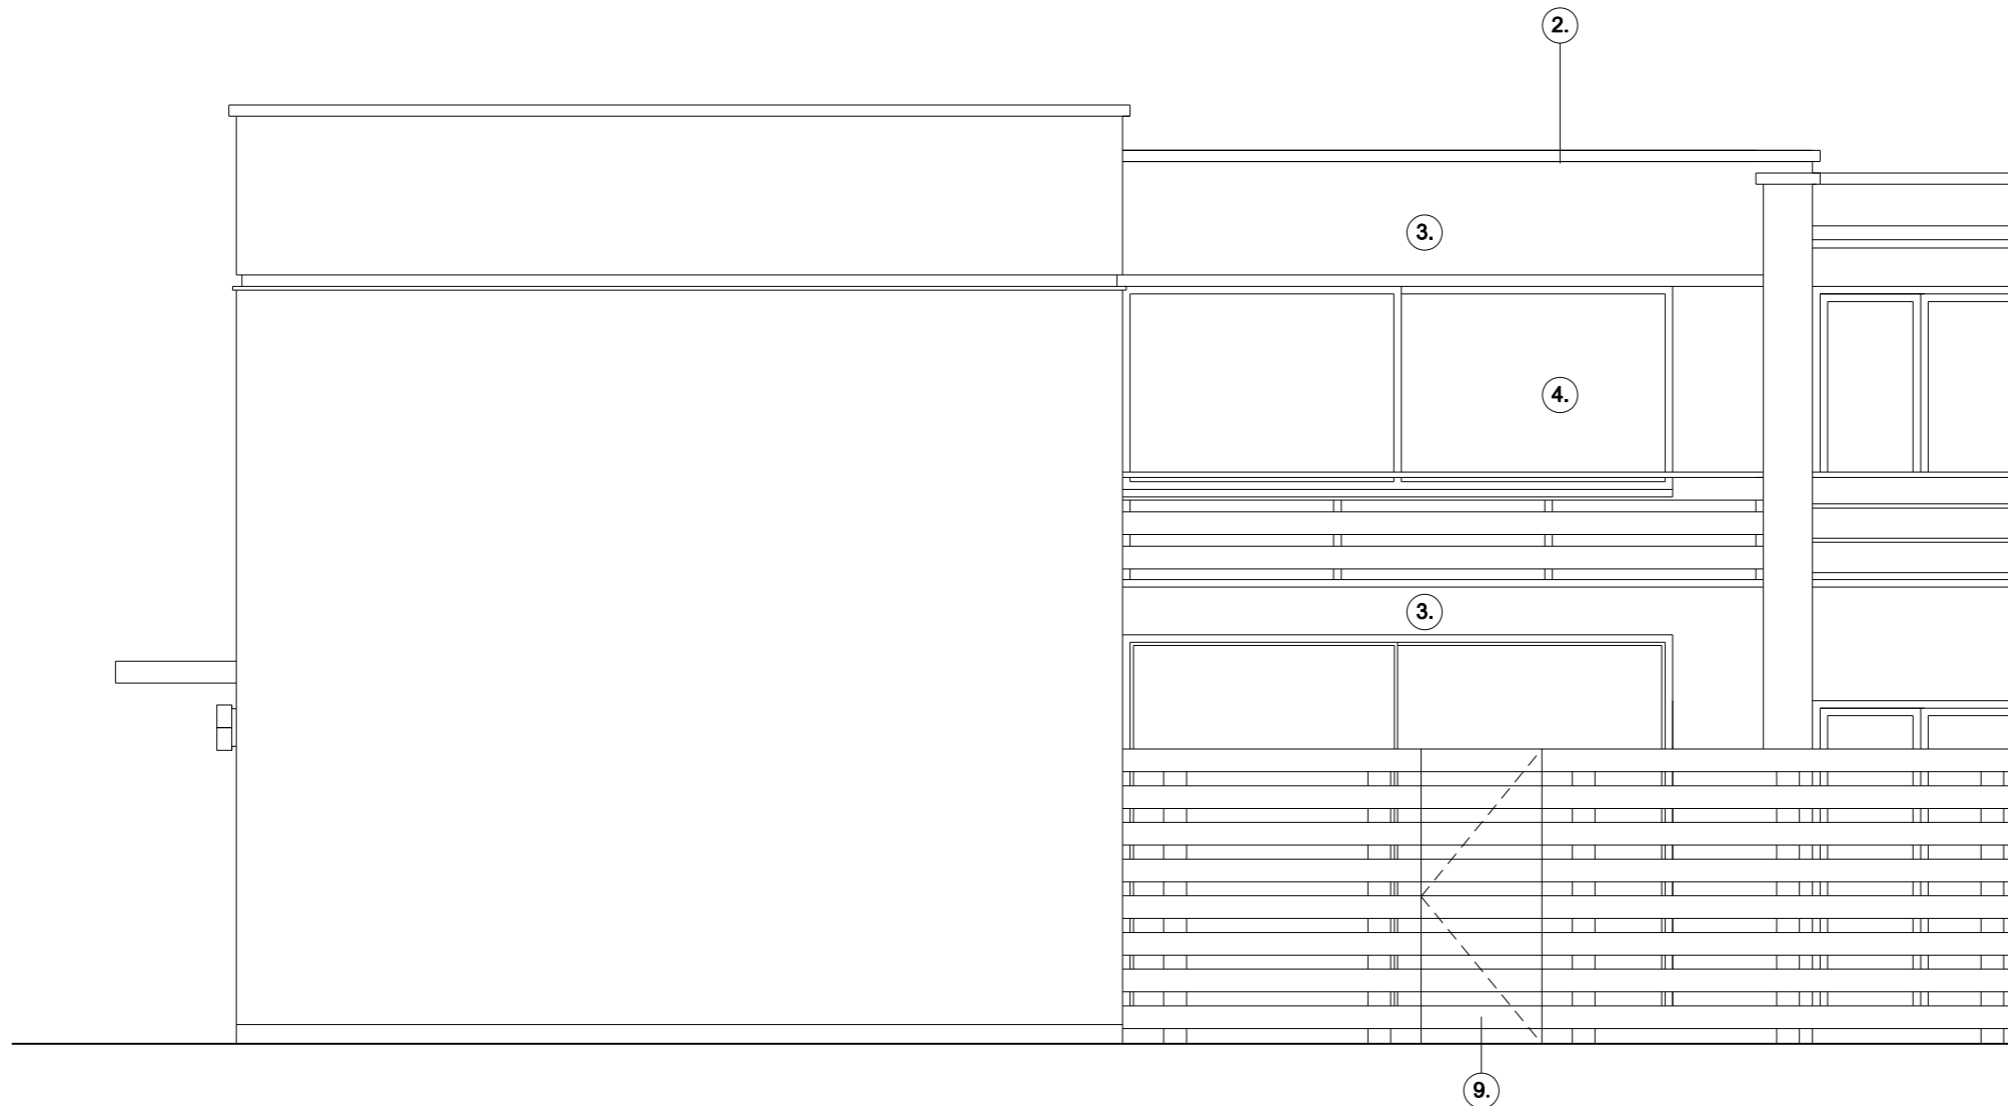

Rev	Date	Description
A	28.04.13	First Floor extension pulled back 500mm.
-	13.02.13	Timber balustrade reinstated
-	13.02.13	First Drawn

Rev	Date	Description
A	28.04.13	First Floor extension pulled back 500mm.
-	13.02.13	Timber balustrade reinstated
-	13.02.13	First Drawn

 

22-24 KINGSFORD STREET  
LONDON NWS 4JT  
020 3411 4686  
INFO@FRANCISARCHITECTS.CO.UK  
WWW.FRANCISARCHITECTS.CO.UK

Project 10 QUICKSWOOD

Client Richard Dessar

Date 13.02.13 Scale 1:50 at A3

Drawing Title  
**SIDE ELEVATION**

Drawn NF Checked SF Approved XX

Drawing Status PROPOSED

Project	Discipline	View	Drawing No.	Rev.
11176	A	E	121	A