


GENERAL NOTES:
 DO NOT SCALE FROM THIS DRAWING
 ALL DIMENSIONS TO BE CHECKED ON SITE
 ANY OMISSIONS OR DISCREPANCIES TO BE REPORTED TO THE ARCHITECT IMMEDIATELY
 IF IN DOUBT ASK

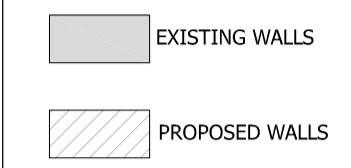

PLANNING APPLICATION CHANGE OF USE APPLICATION	19.04.13	P5
COMMENTS	28.11.12	P1
REVISIONS		

Finkernagel Ross Architects


Unicorn House Third Floor
 221-222 Shoreditch High Street
 London E1 6PJ
 Tel: 020 7377 5114
 Fax: 020 7426 0992

PROJECT
9 FITZJOHN'S AVENUE
 LONDON NW3 5JY


PROPOSED SITE PLAN

SCALE	DATE
1:100@A1, 1:200@A3	19.04.13
DRAWING NO	REVISION
9FIT-100	P5

1 PROPOSED SITE PLAN
 1:100

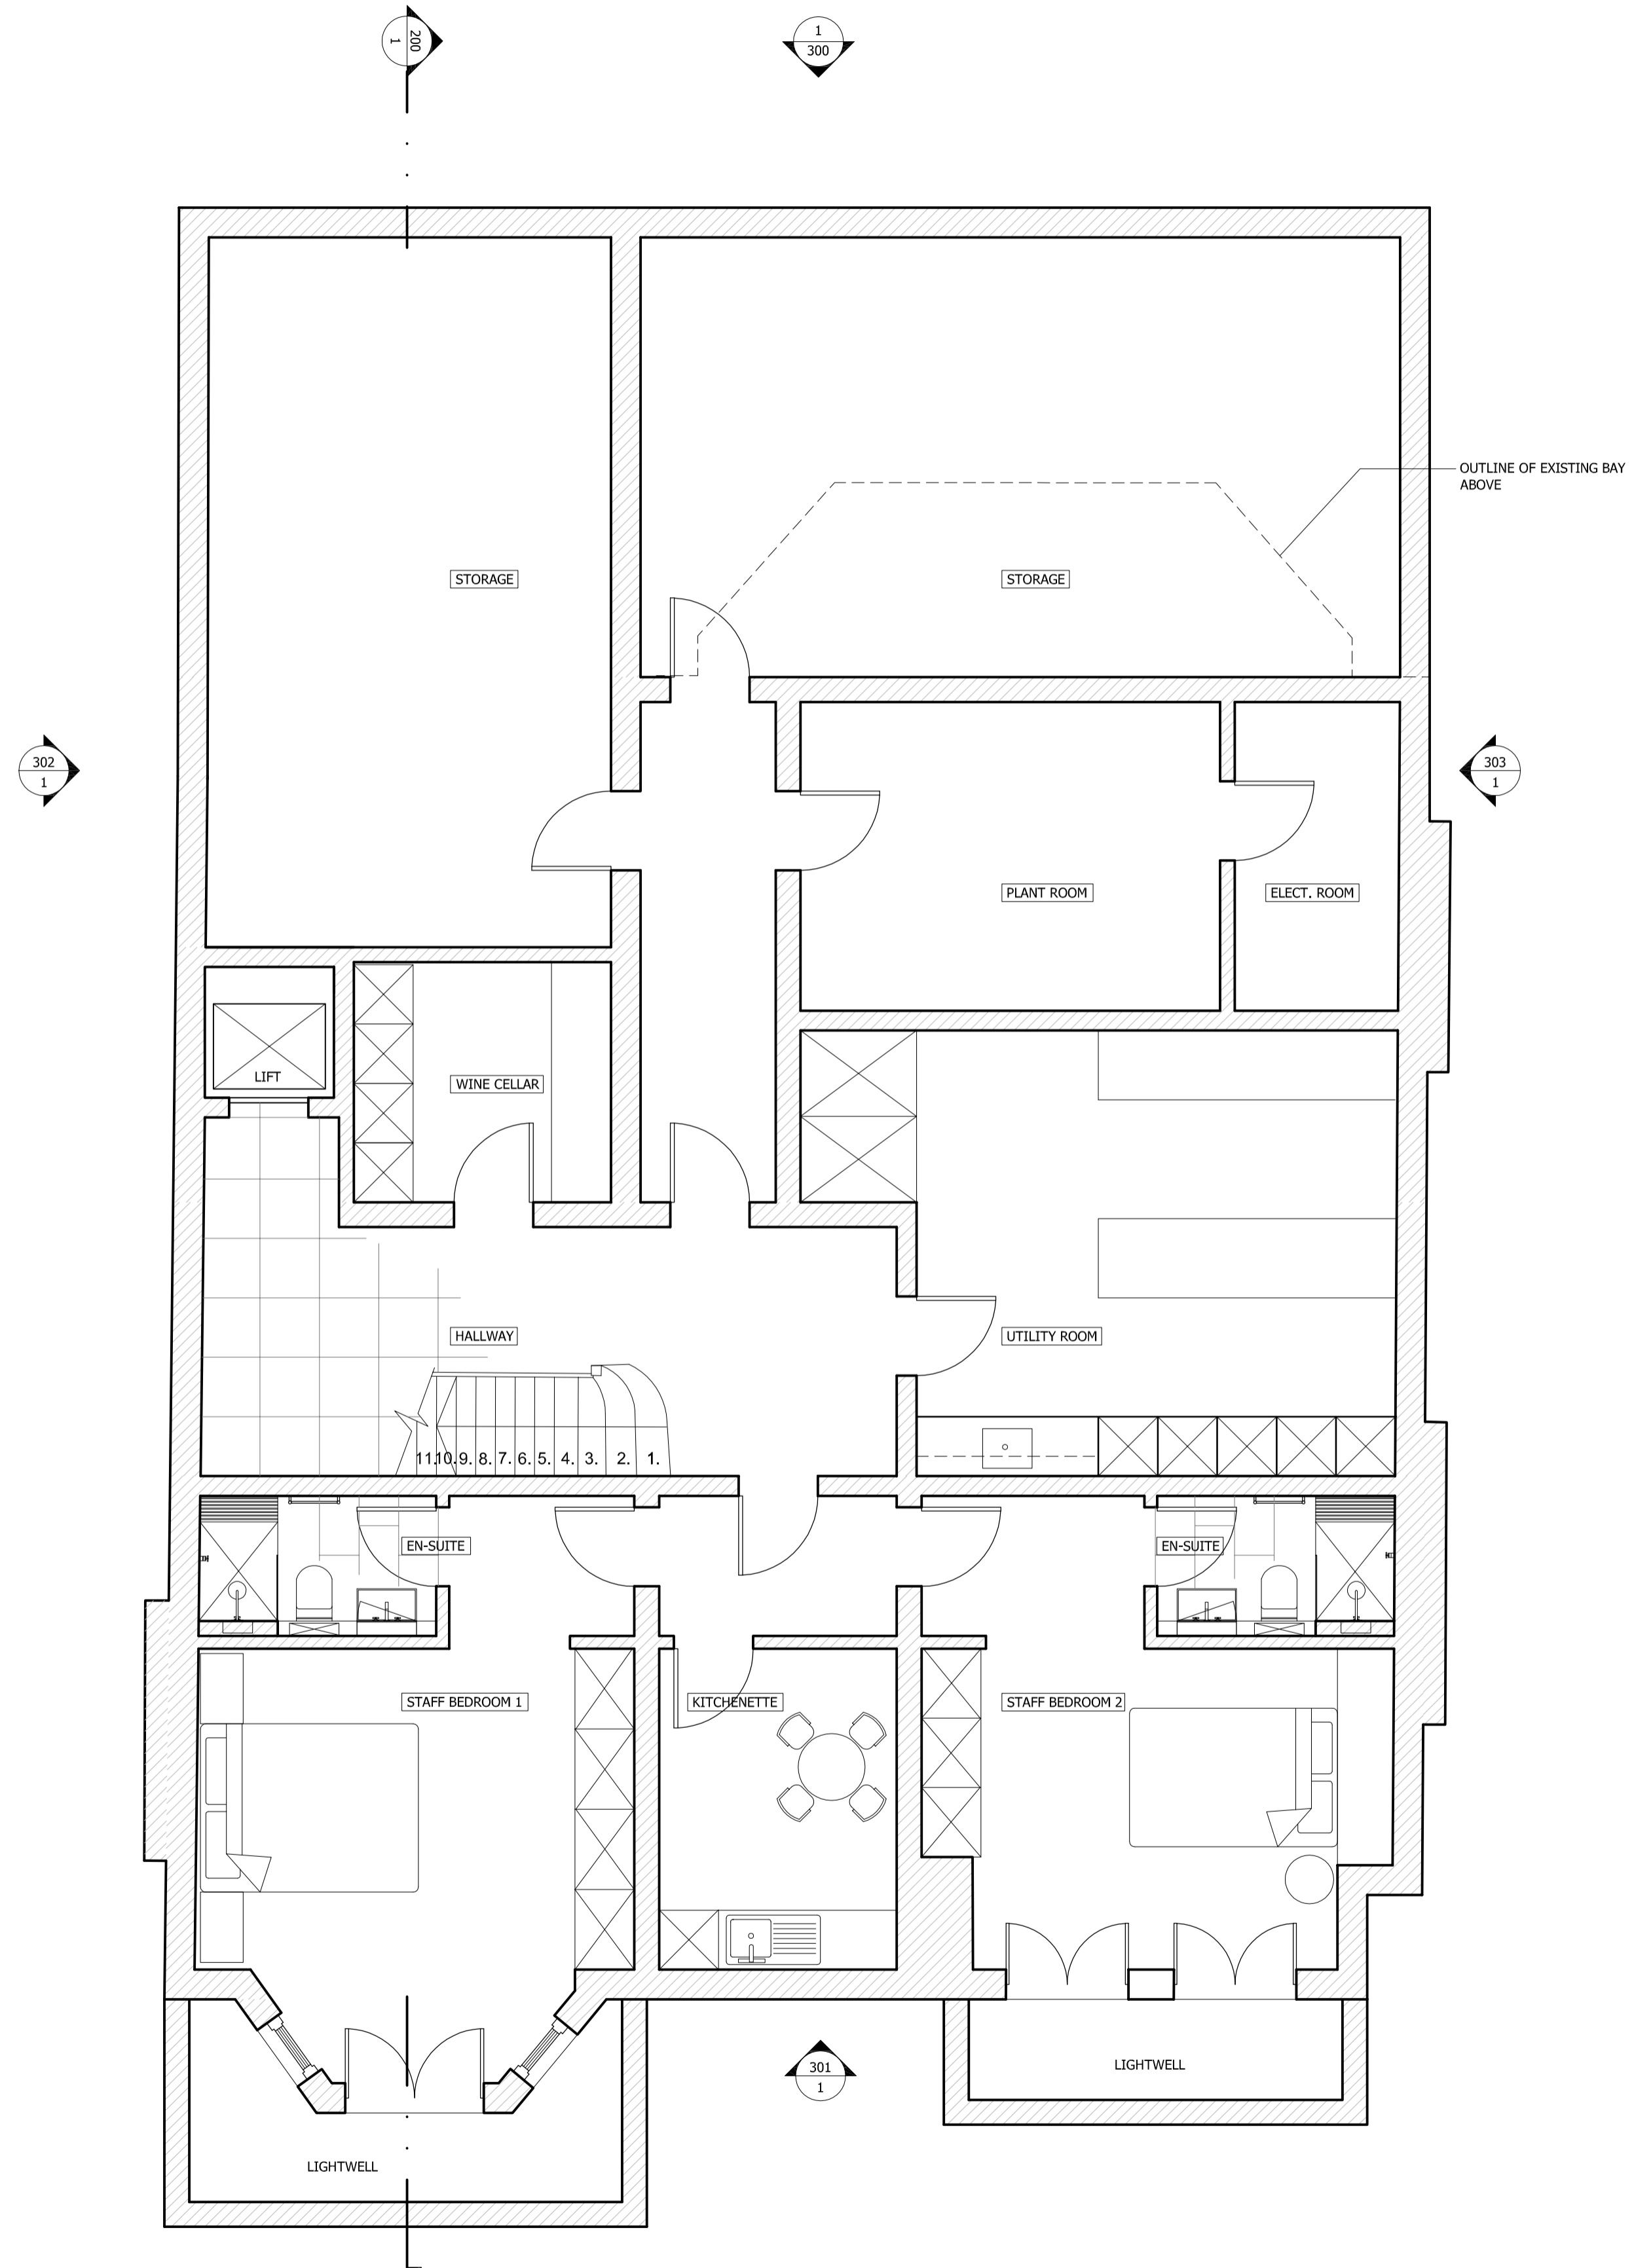

1 PROPOSED BASEMENT
1:50

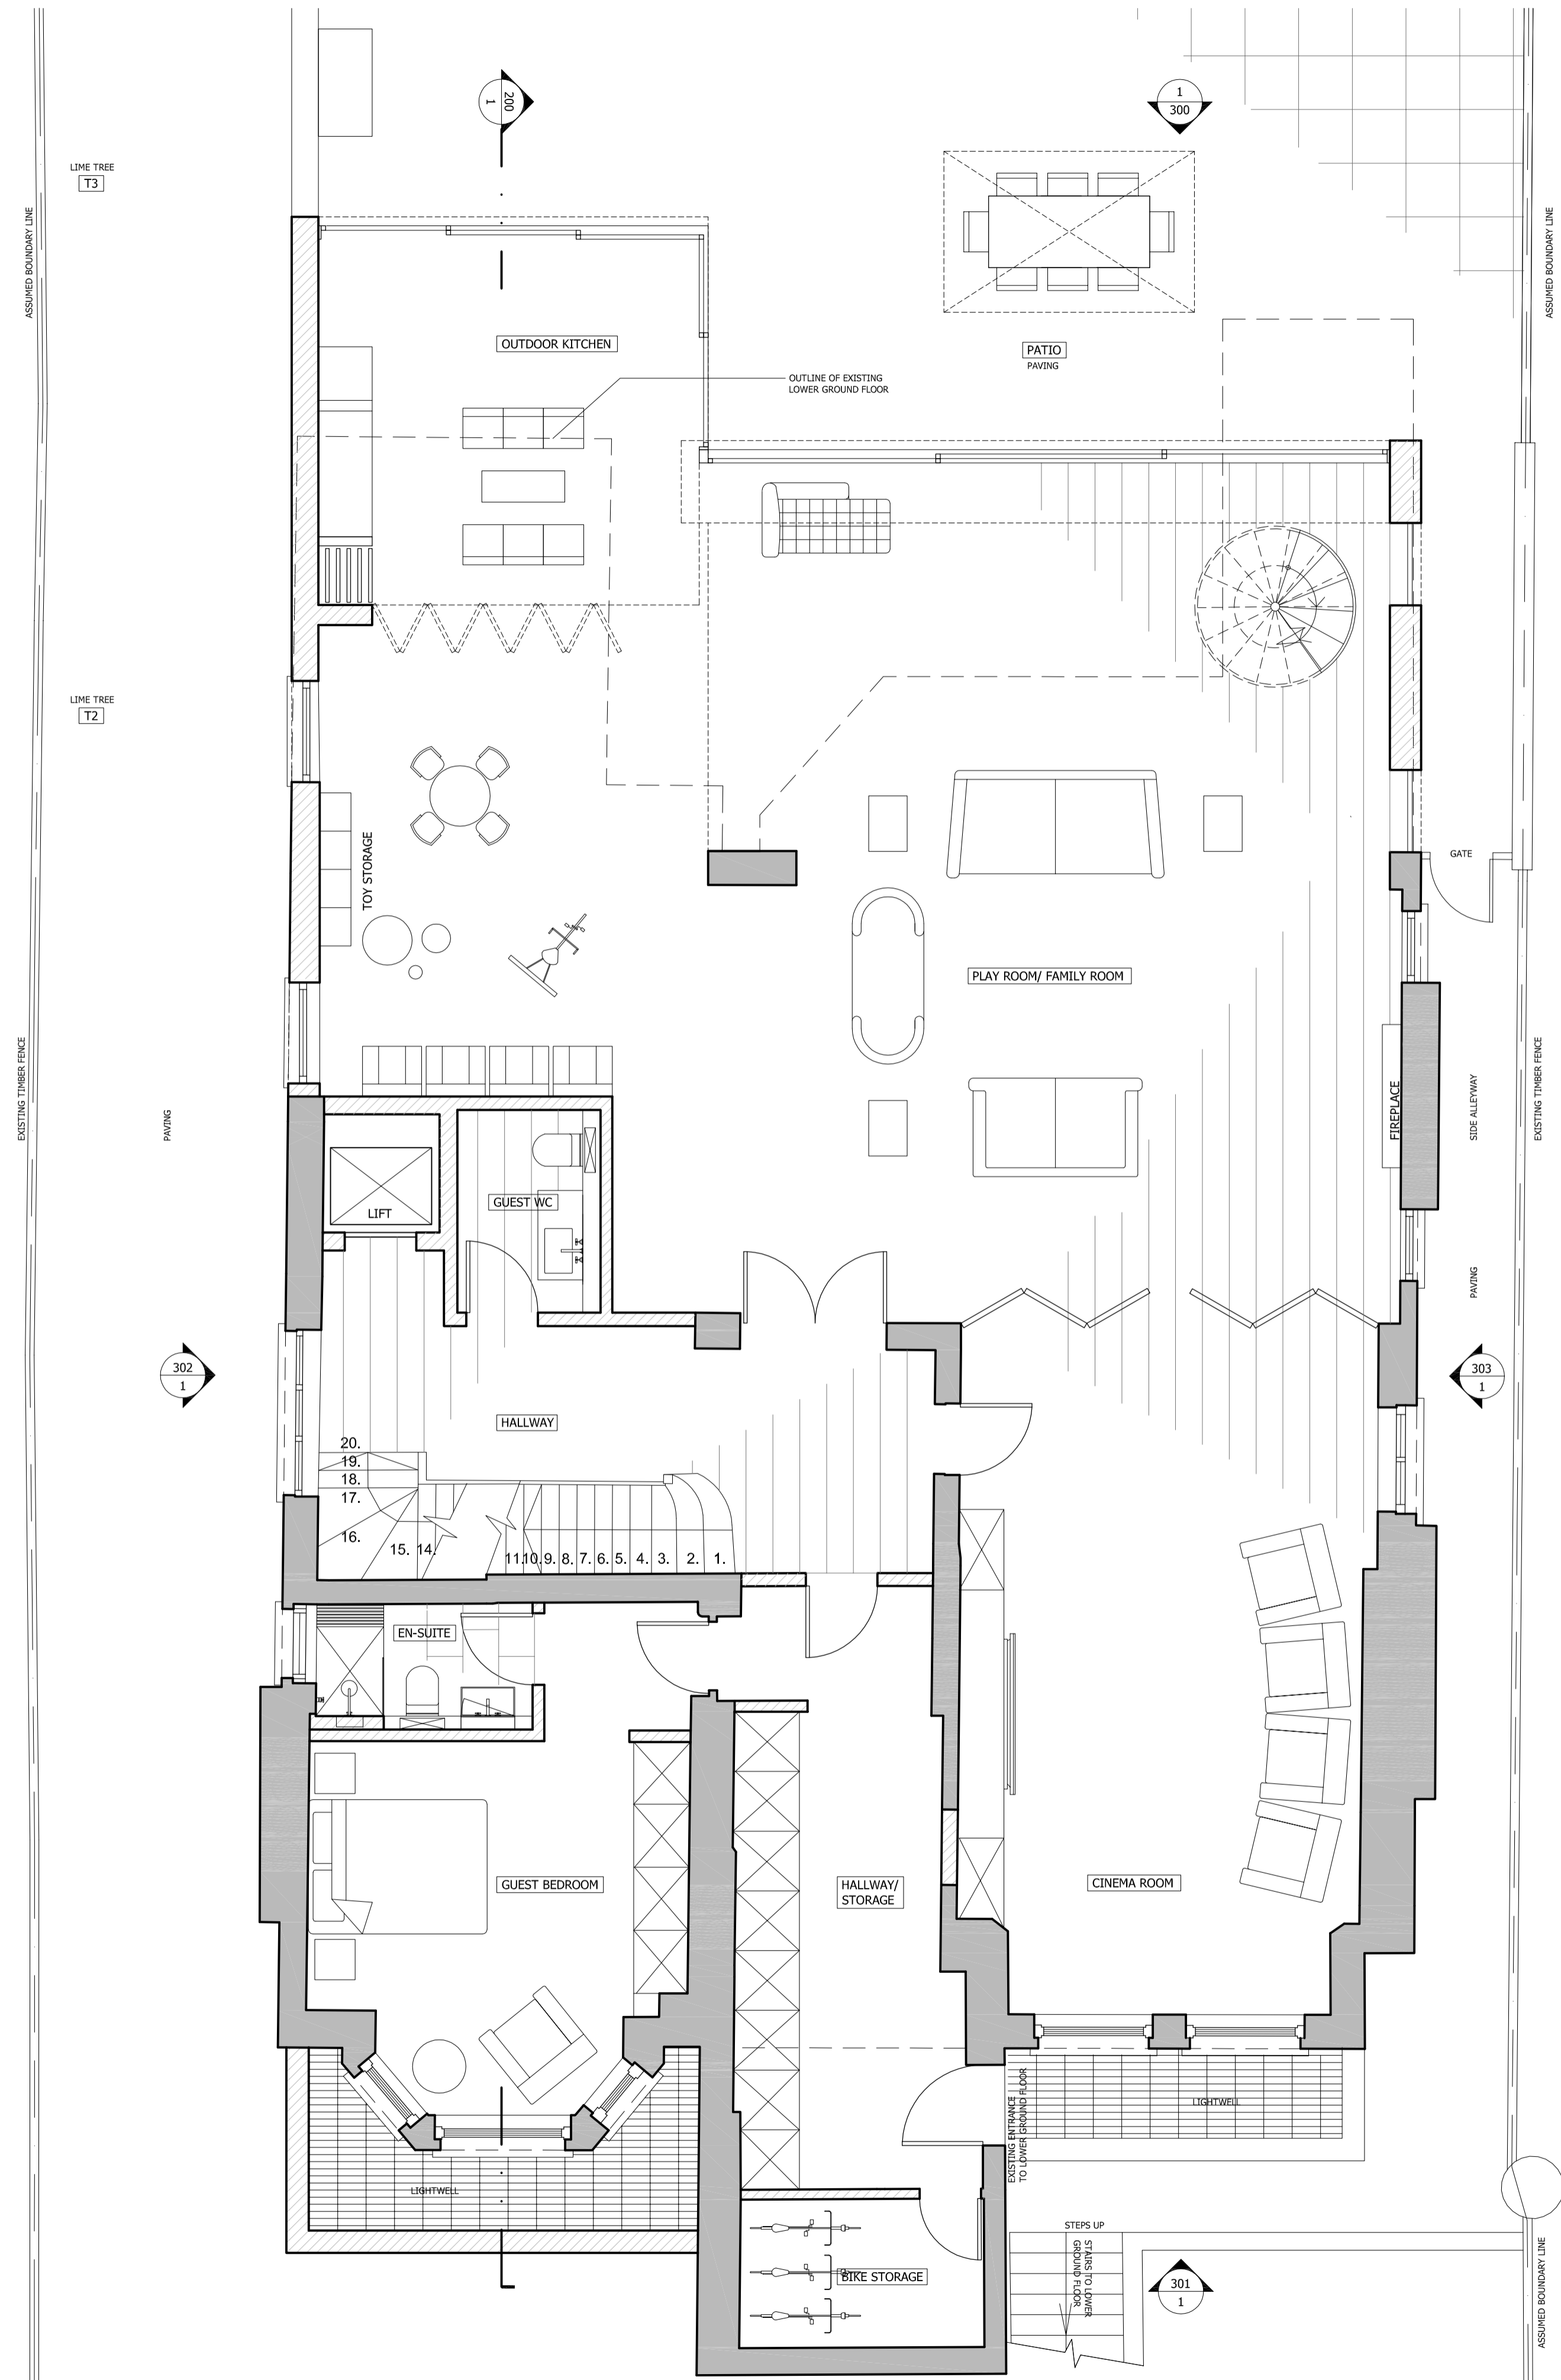

2 PROPOSED LOWER GROUND FLOOR
1:50

GENERAL NOTES:
DO NOT SCALE FROM THIS DRAWING
ALL DIMENSIONS TO BE CHECKED ON SITE
ANY OMISSIONS OR DISCREPANCIES TO BE REPORTED TO THE ARCHITECT IMMEDIATELY
IF IN DOUBT ASK

- EXISTING WALLS
- PROPOSED WALLS

PLANNING APPLICATION CHANGE OF USE APPLICATION	19.04.13 28.11.12	P6 P1
COMMENTS	DATE	REV.
REVISIONS		

Finkernagel Ross Architects

Unicorn House Third Floor
221-222 Shoreditch High Street
London E1 6PJ
Tel: 020 7377 5114
Fax: 020 7426 0992

PROJECT
**9 FITZJOHN'S AVENUE
LONDON NW3 5JY**

**PROPOSED BASEMENT &
LOWER GROUND FLOOR**

SCALE	DATE
1:50@A1, 1:100@A3	19.04.13
DRAWING NO	REVISION
9FIT-101	P6

GENERAL NOTES:
 DO NOT SCALE FROM THIS DRAWING
 ALL DIMENSIONS TO BE CHECKED ON SITE
 ANY OMISSIONS OR DISCREPANCIES TO BE
 REPORTED TO THE ARCHITECT IMMEDIATELY
 IF IN DOUBT ASK

EXISTING WALLS
 PROPOSED WALLS

WHITE RENDER
 GLASS ROOF

PLANNING APPLICATION	19.04.13	P4
CHANGE OF USE APPLICATION	28.11.12	P1
COMMENTS	DATE	REV.

REVISIONS


Finkernagel Ross Architects

Unicorn House Third Floor
 221-222 Shoreditch High Street
 London E1 6PJ
 Tel: 020 7377 5114
 Fax: 020 7426 0992


PROJECT
9 FITZJOHN'S AVENUE
 LONDON NW3 5JY

**PROPOSED UPPER GROUND FLOOR
 FLOOR & FIRST FLOOR**


SCALE 1:50@A1, 1:100@A3 DATE 19.04.13
 DRAWING NO 9FIT-102 REVISION P4

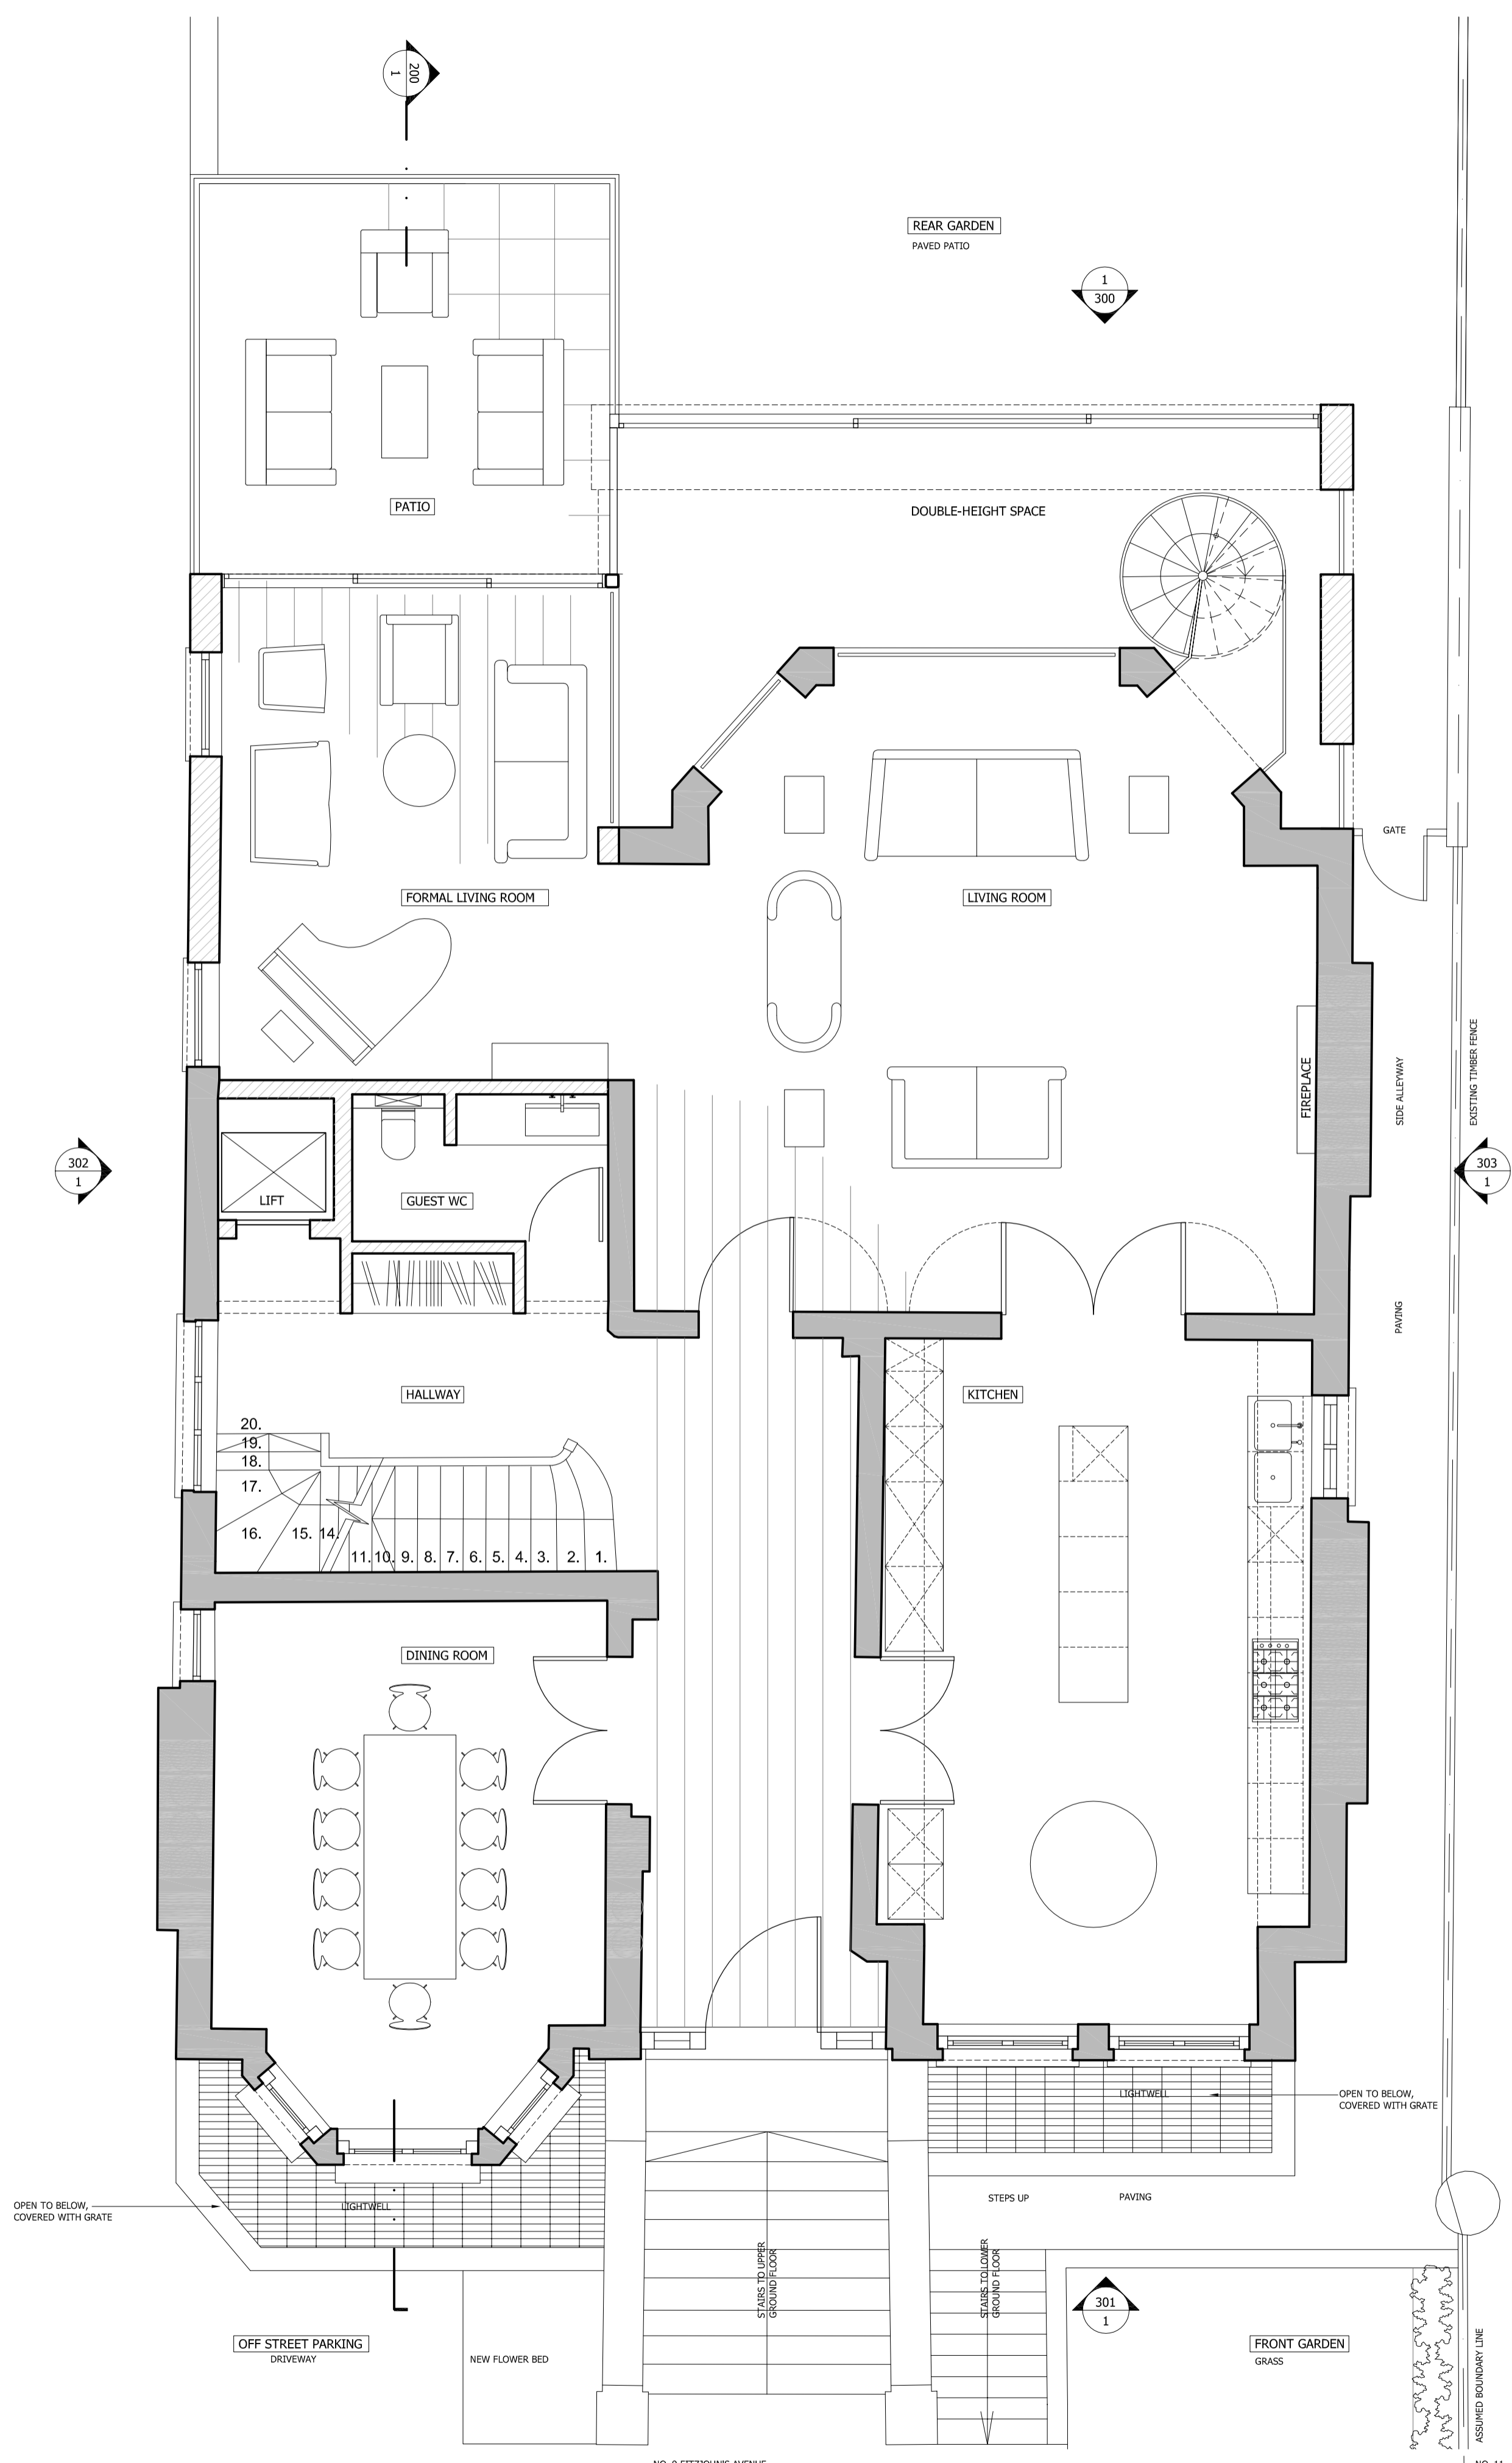

1 PROPOSED UPPER GROUND FLOOR
 1:50

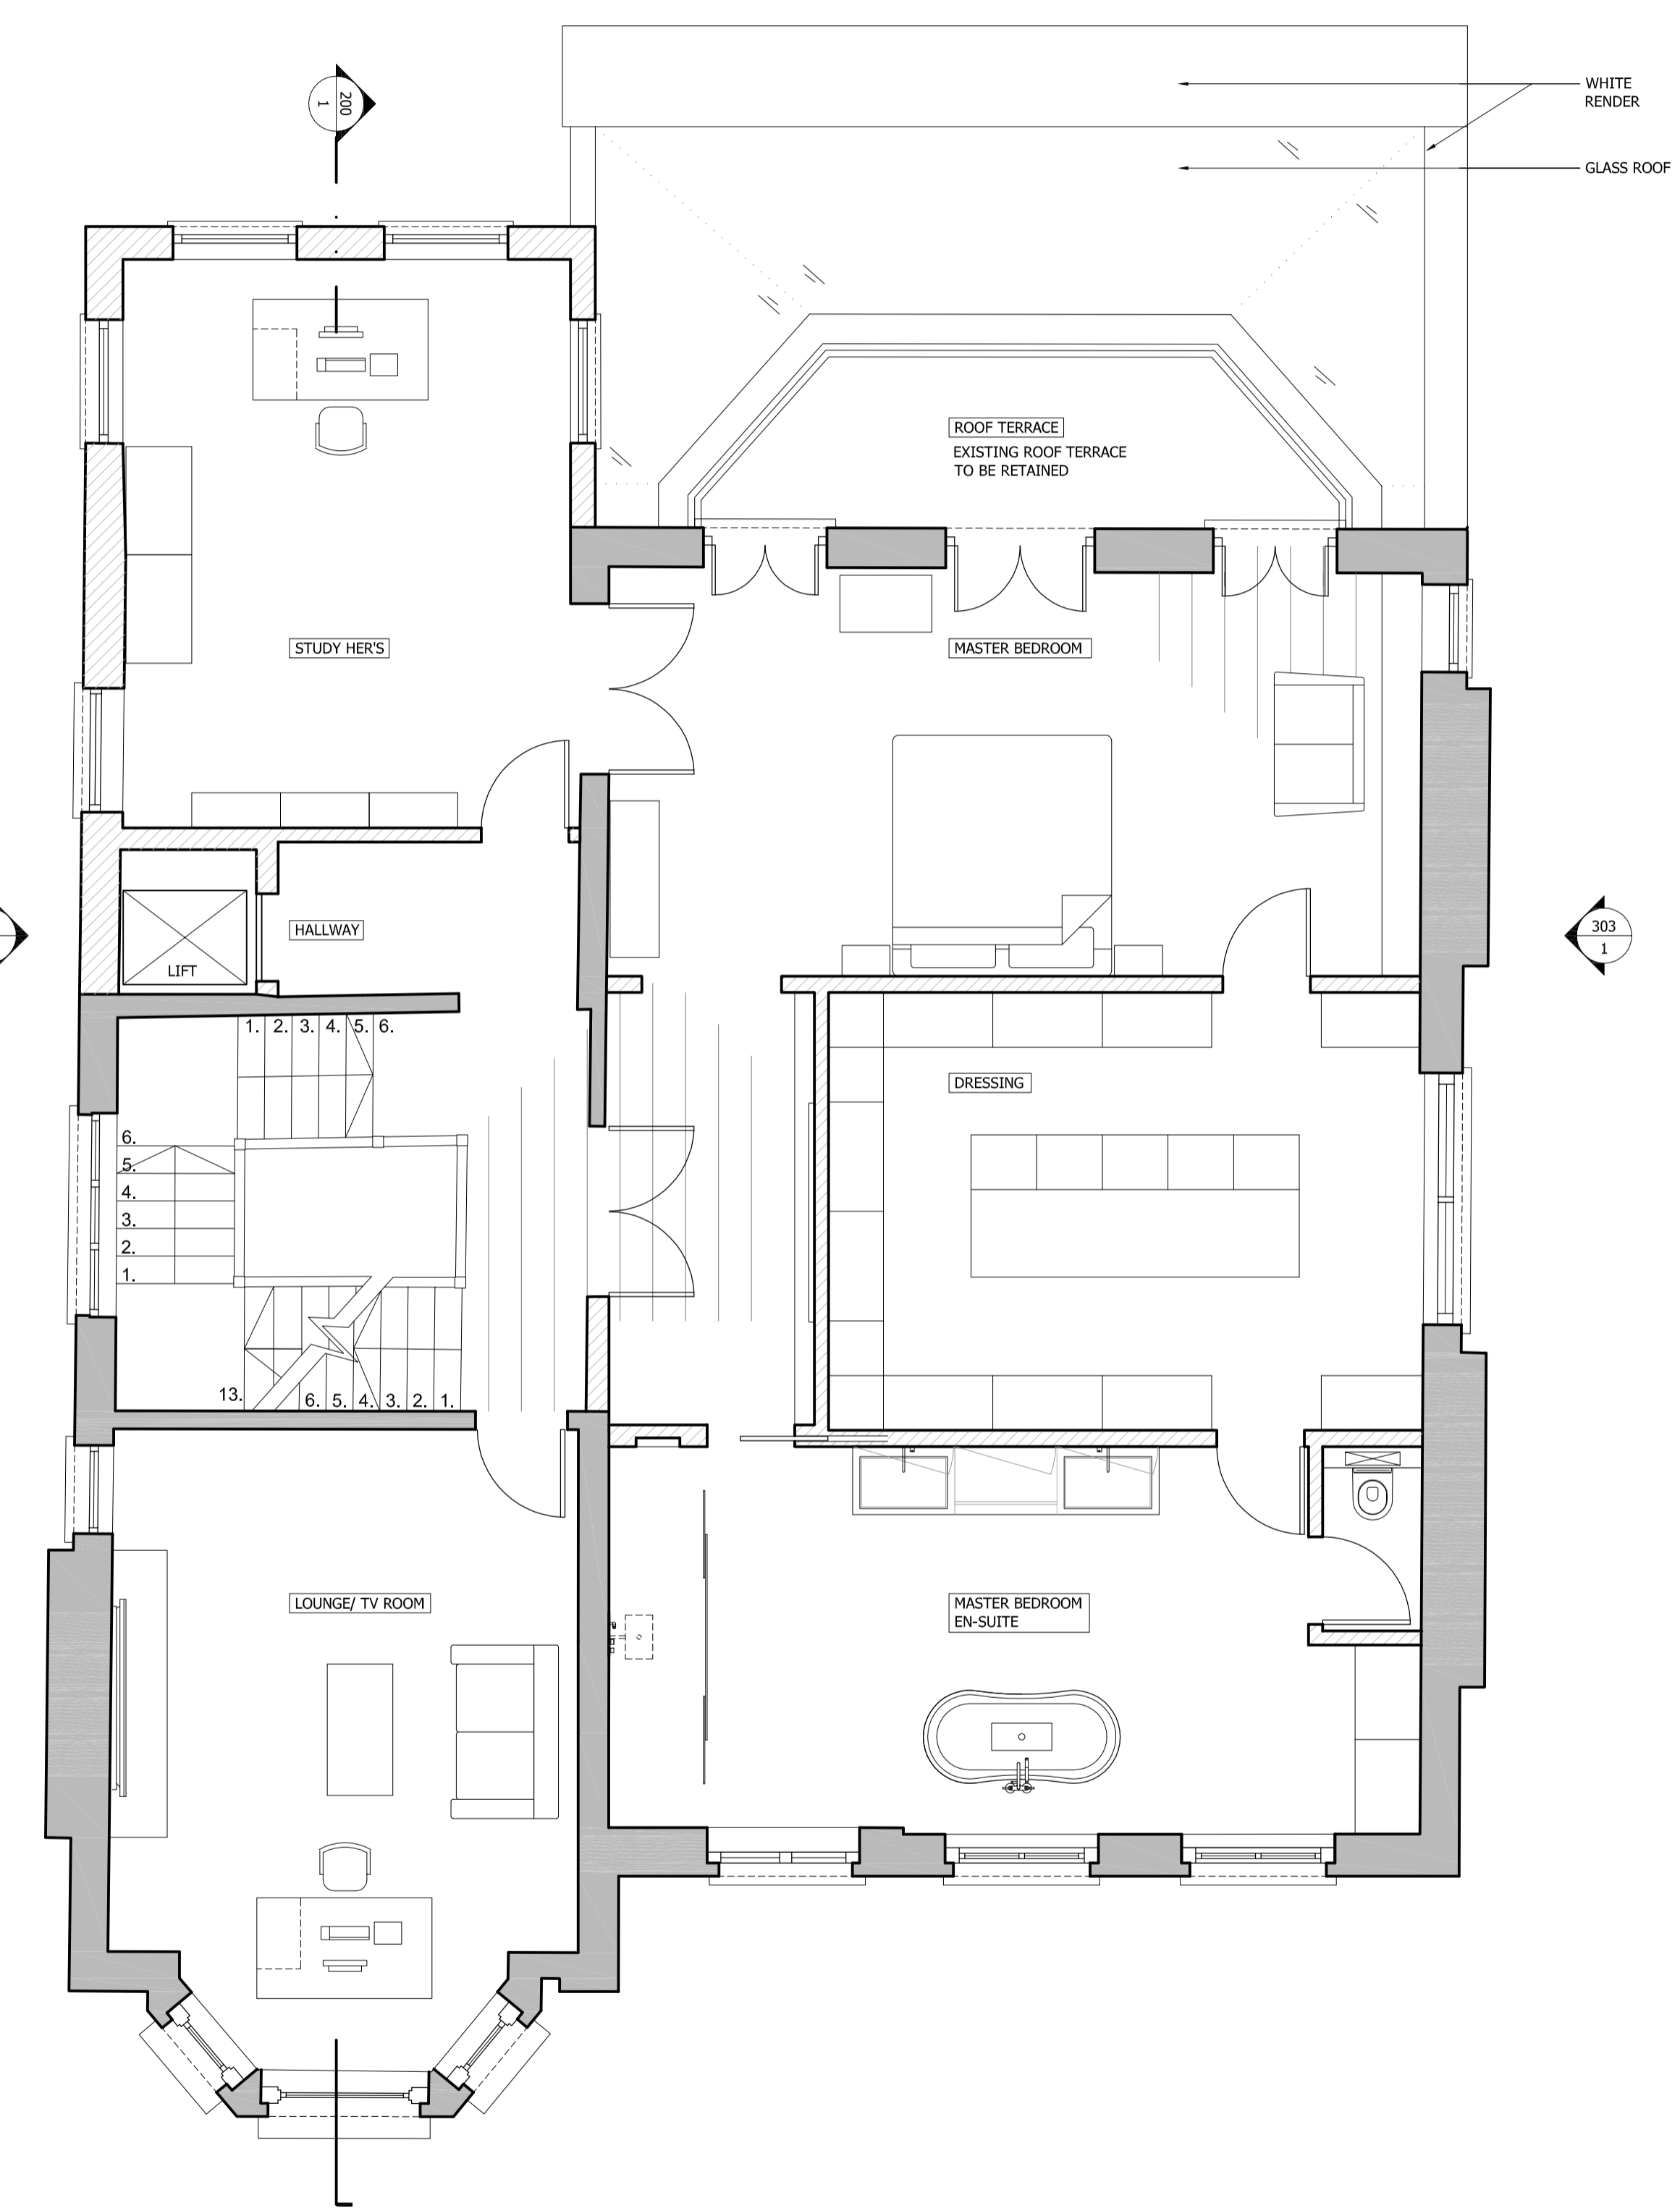


2 PROPOSED FIRST FLOOR
 1:50

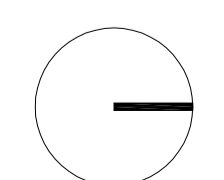


GENERAL NOTES:
 DO NOT SCALE FROM THIS DRAWING
 ALL DIMENSIONS TO BE CHECKED ON SITE
 ANY OMISSIONS OR DISCREPANCIES TO BE REPORTED TO THE ARCHITECT IMMEDIATELY
 IF IN DOUBT ASK

EXISTING WALLS
 PROPOSED WALLS

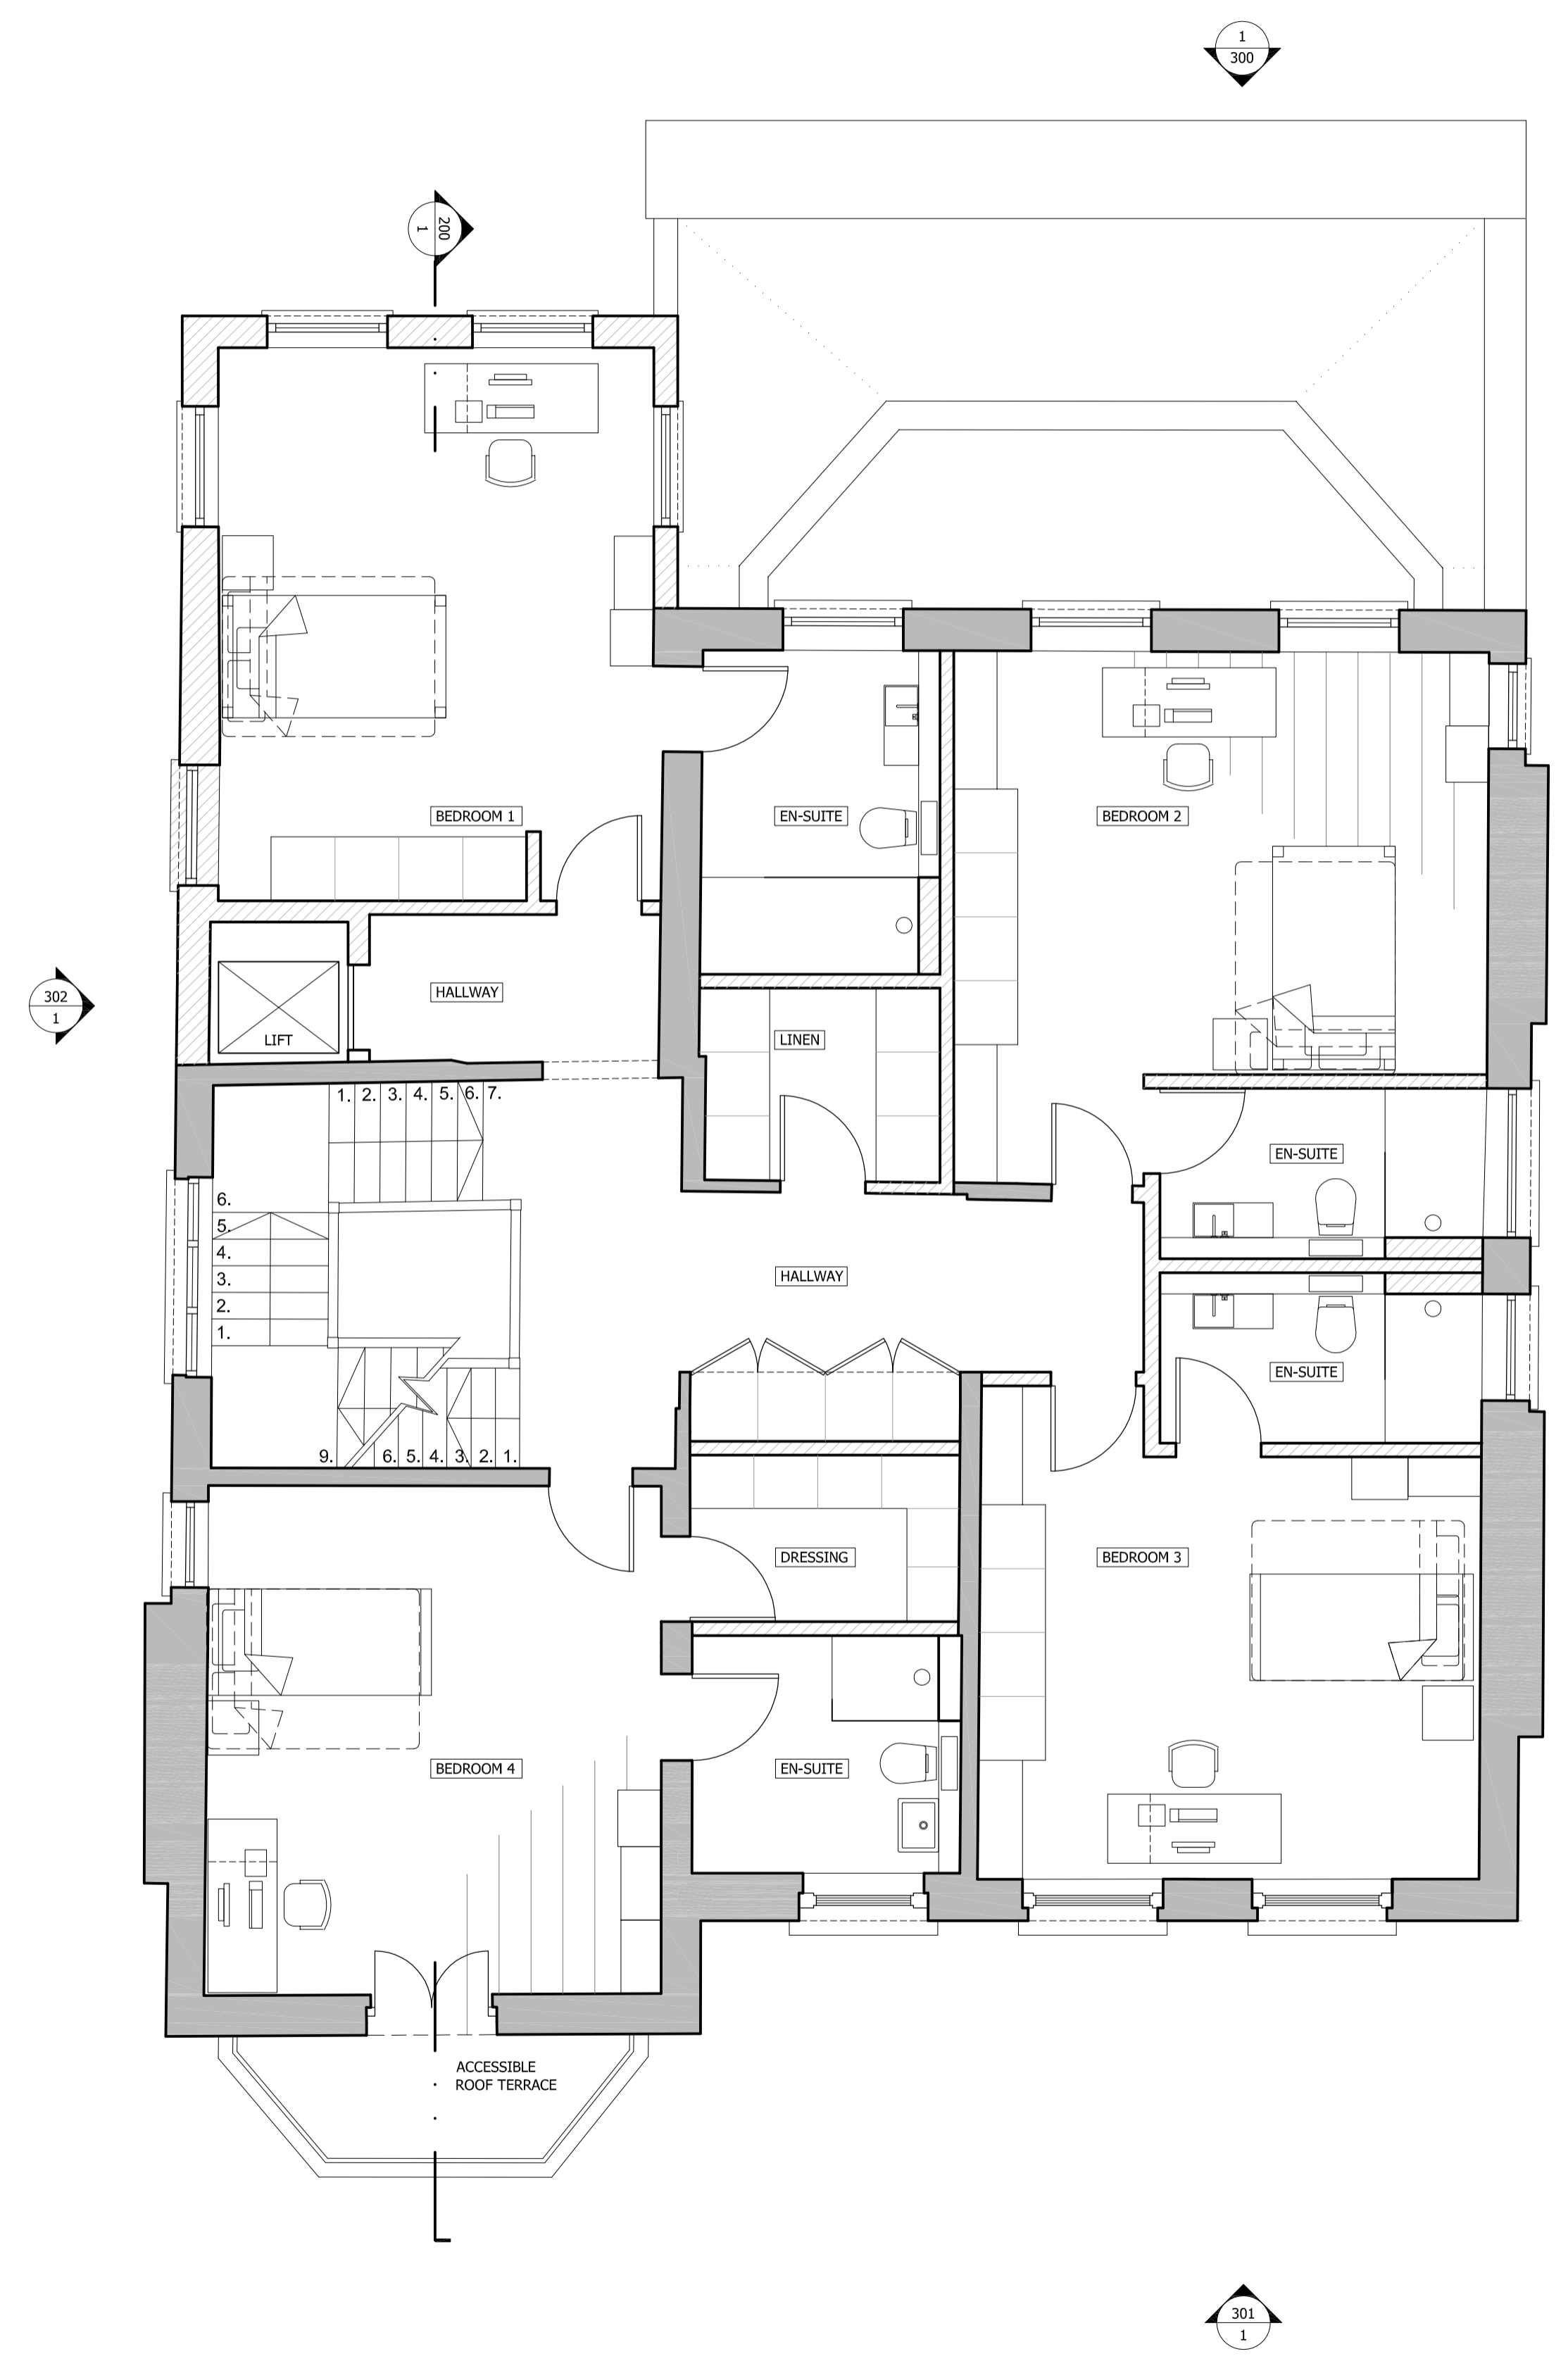

1 PROPOSED SECOND FLOOR
 1:50

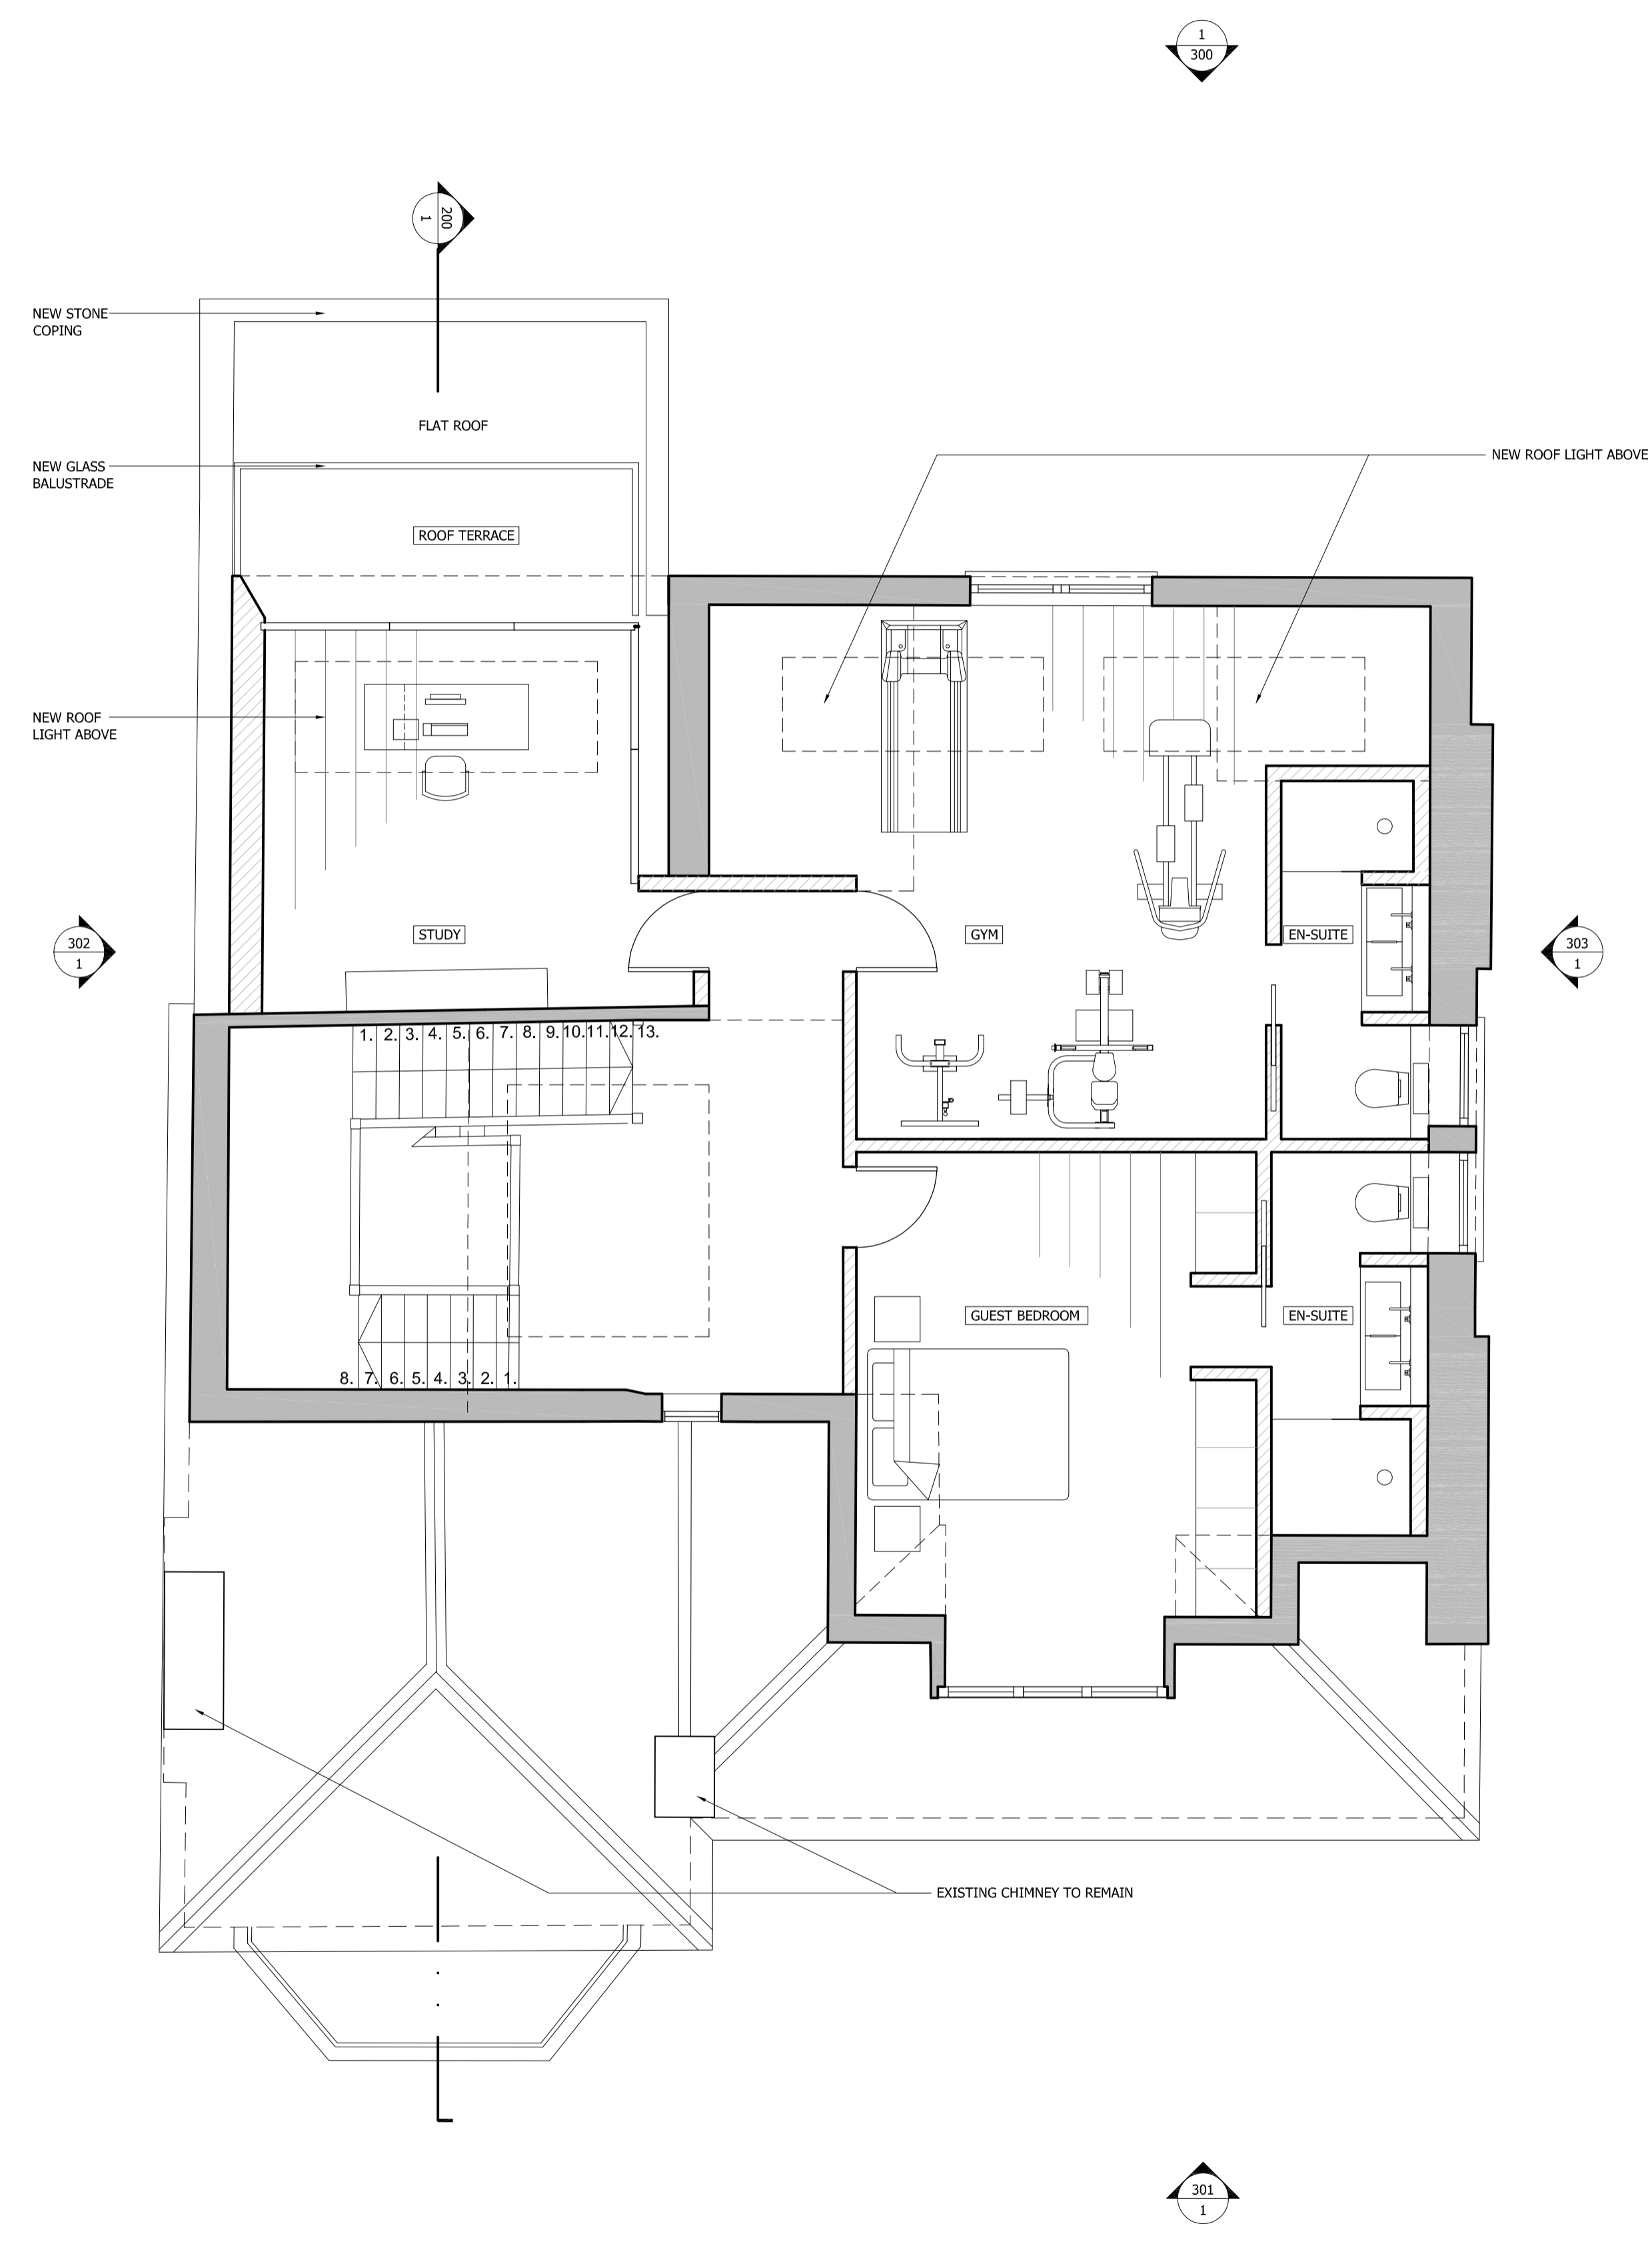

2 PROPOSED THIRD FLOOR
 1:50



PLANNING APPLICATION	19.04.13	P5
CHANGE OF USE APPLICATION	28.11.12	P1
COMMENTS	DATE	REV.


REVISIONS

Finkernagel Ross Architects
 Unicorn House Third Floor
 221-222 Shoreditch High Street
 London E1 6PJ
 Tel: 020 7377 5114
 Fax: 020 7426 0992

PROJECT
9 FITZJOHN'S AVENUE
 LONDON NW3 5JY

DRAWING
PROPOSED SECOND & THIRD FLOOR

SCALE	DATE
1:50@A1, 1:100@A3	19.04.13
DRAWING NO	REVISION
9FIT-103	P5

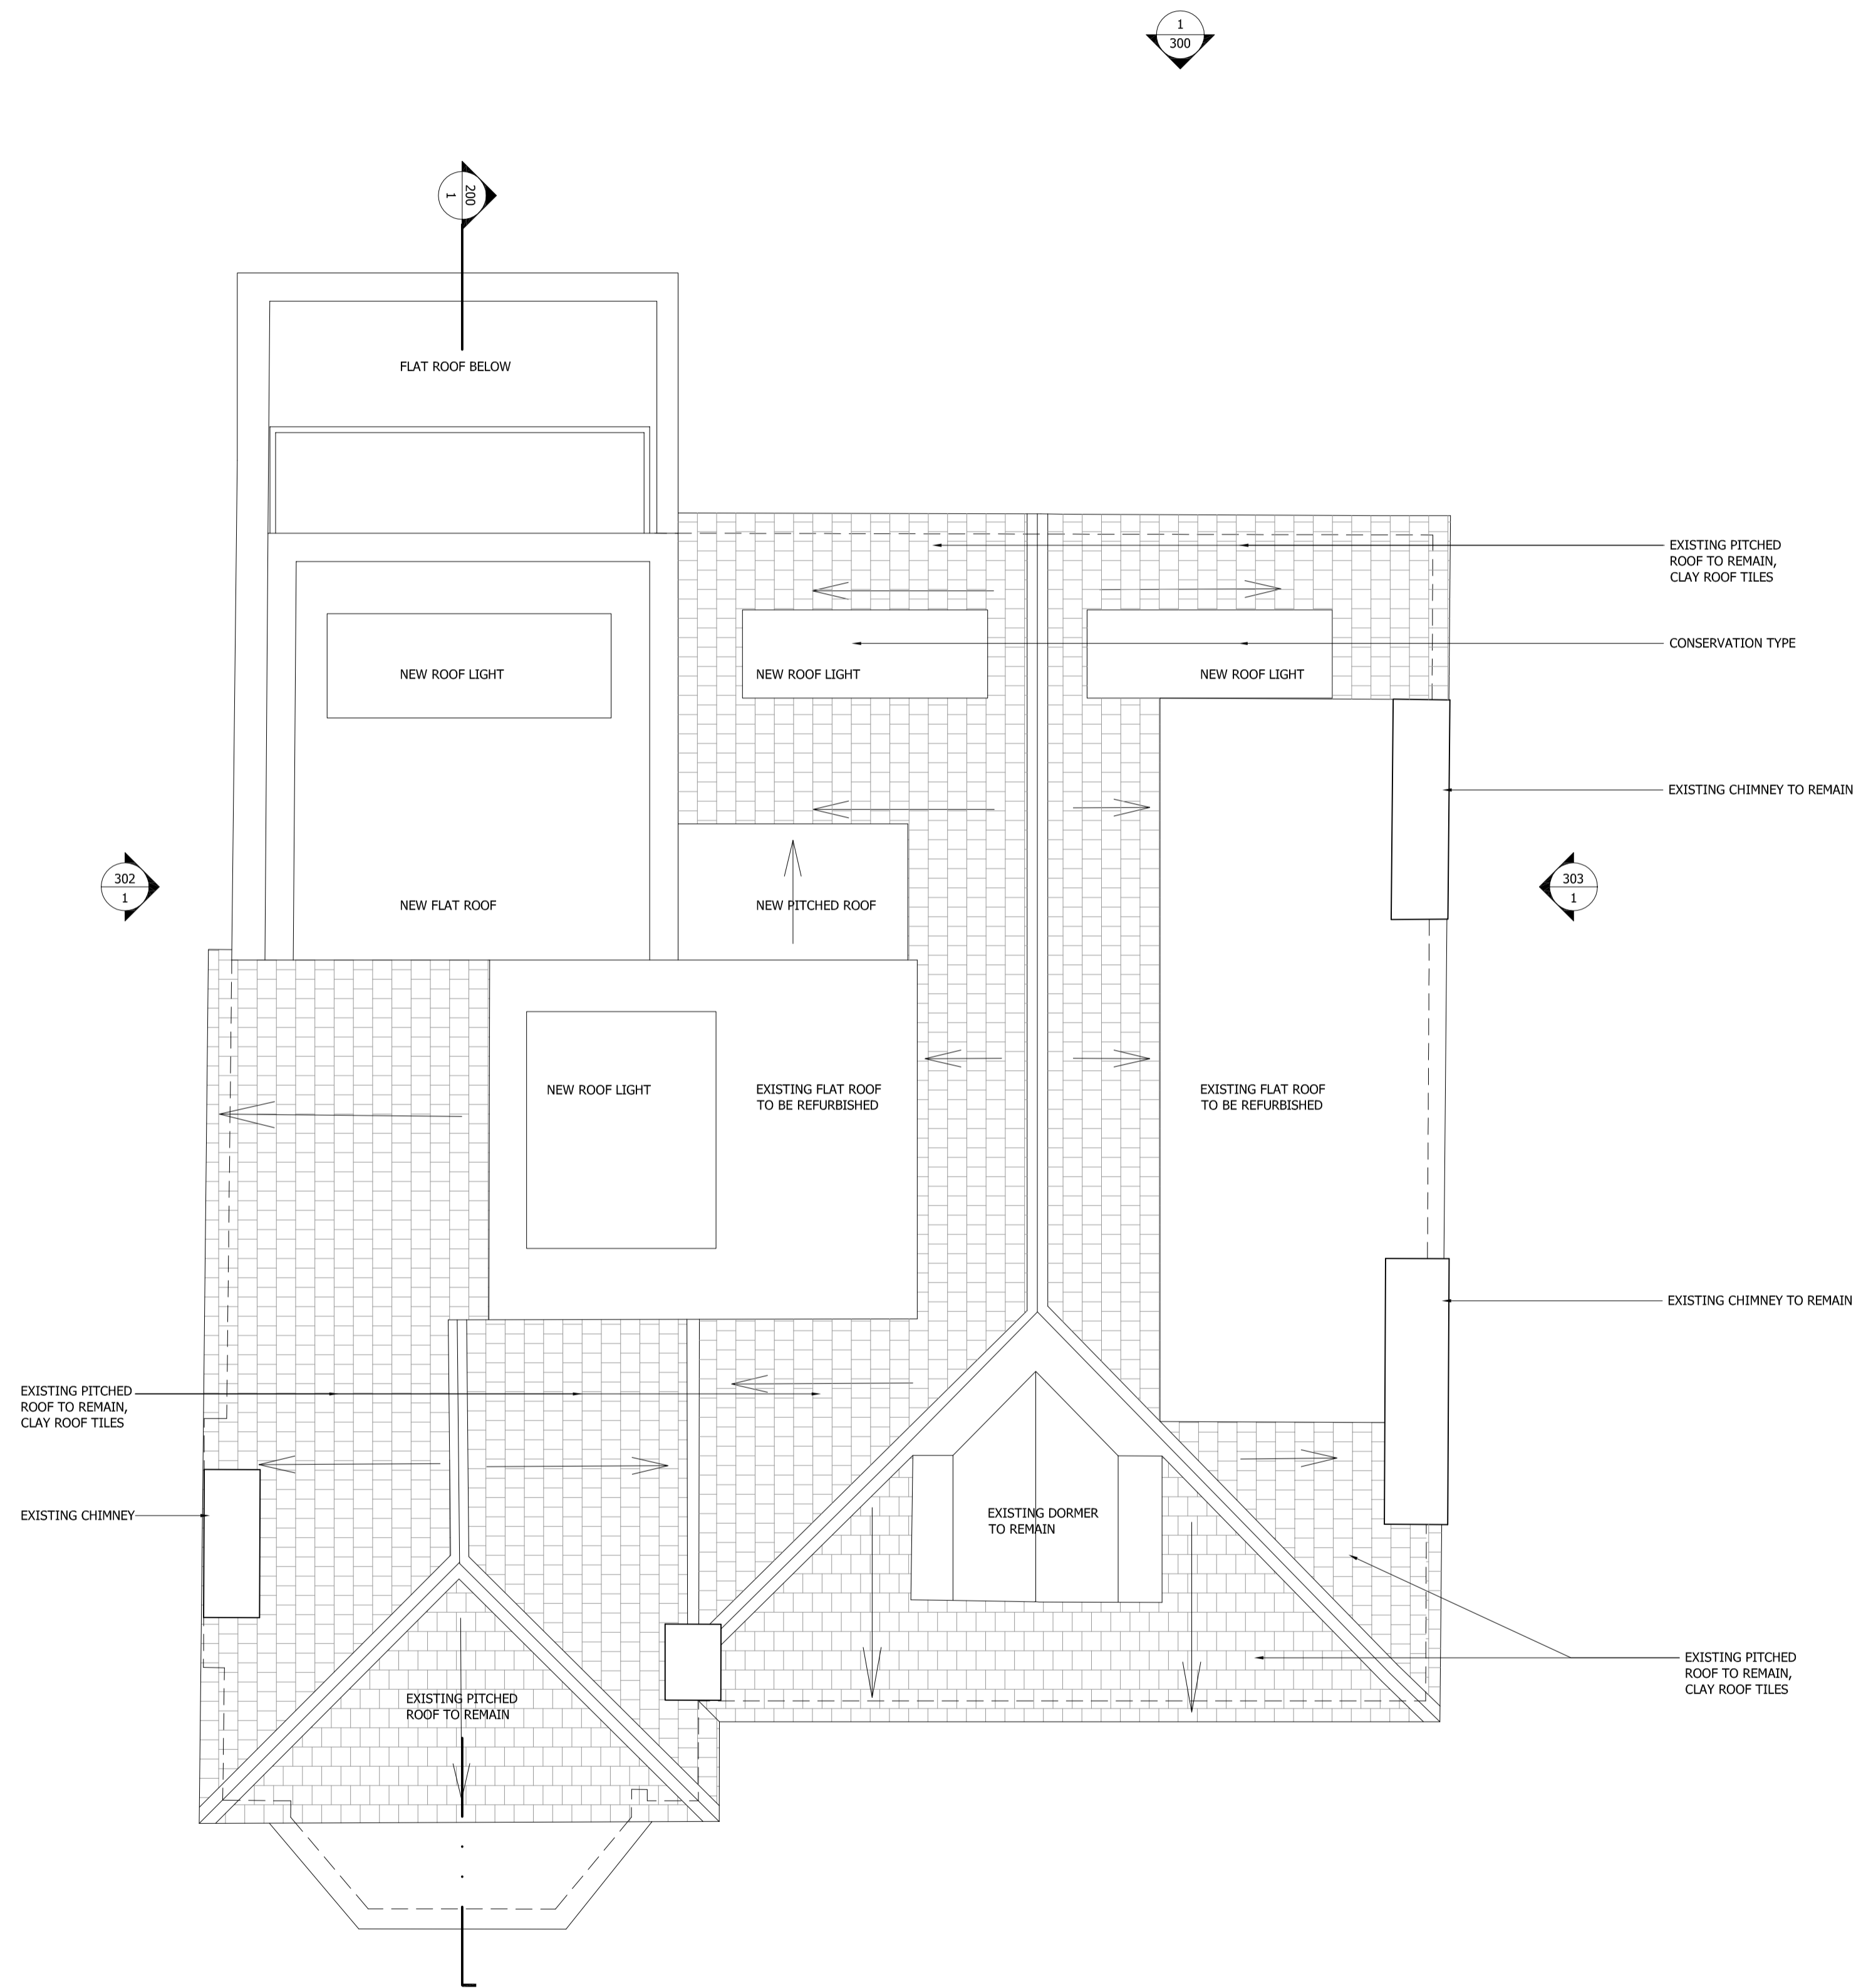

1 PROPOSED ROOF PLAN
1:50



GENERAL NOTES:
DO NOT SCALE FROM THIS DRAWING
ALL DIMENSIONS TO BE CHECKED ON SITE
ANY OMISSIONS OR DISCREPANCIES TO BE REPORTED TO THE ARCHITECT IMMEDIATELY
IF IN DOUBT ASK

PLANNING APPLICATION	19.04.13	P1
COMMENTS	DATE	REV.
REVISIONS		

Finkernagel Ross Architects


Unicorn House Third Floor
221-222 Shoreditch High Street
London E1 6PJ
Tel: 020 7377 5114
Fax: 020 7426 0992

PROJECT
**9 FITZJOHN'S AVENUE
LONDON NW3 5JY**

DRAWING
PROPOSED ROOF PLAN

SCALE 1:50@A1, 1:100@A3 DATE 19.04.13

DRAWING NO **9FIT-104** REVISION **P1**

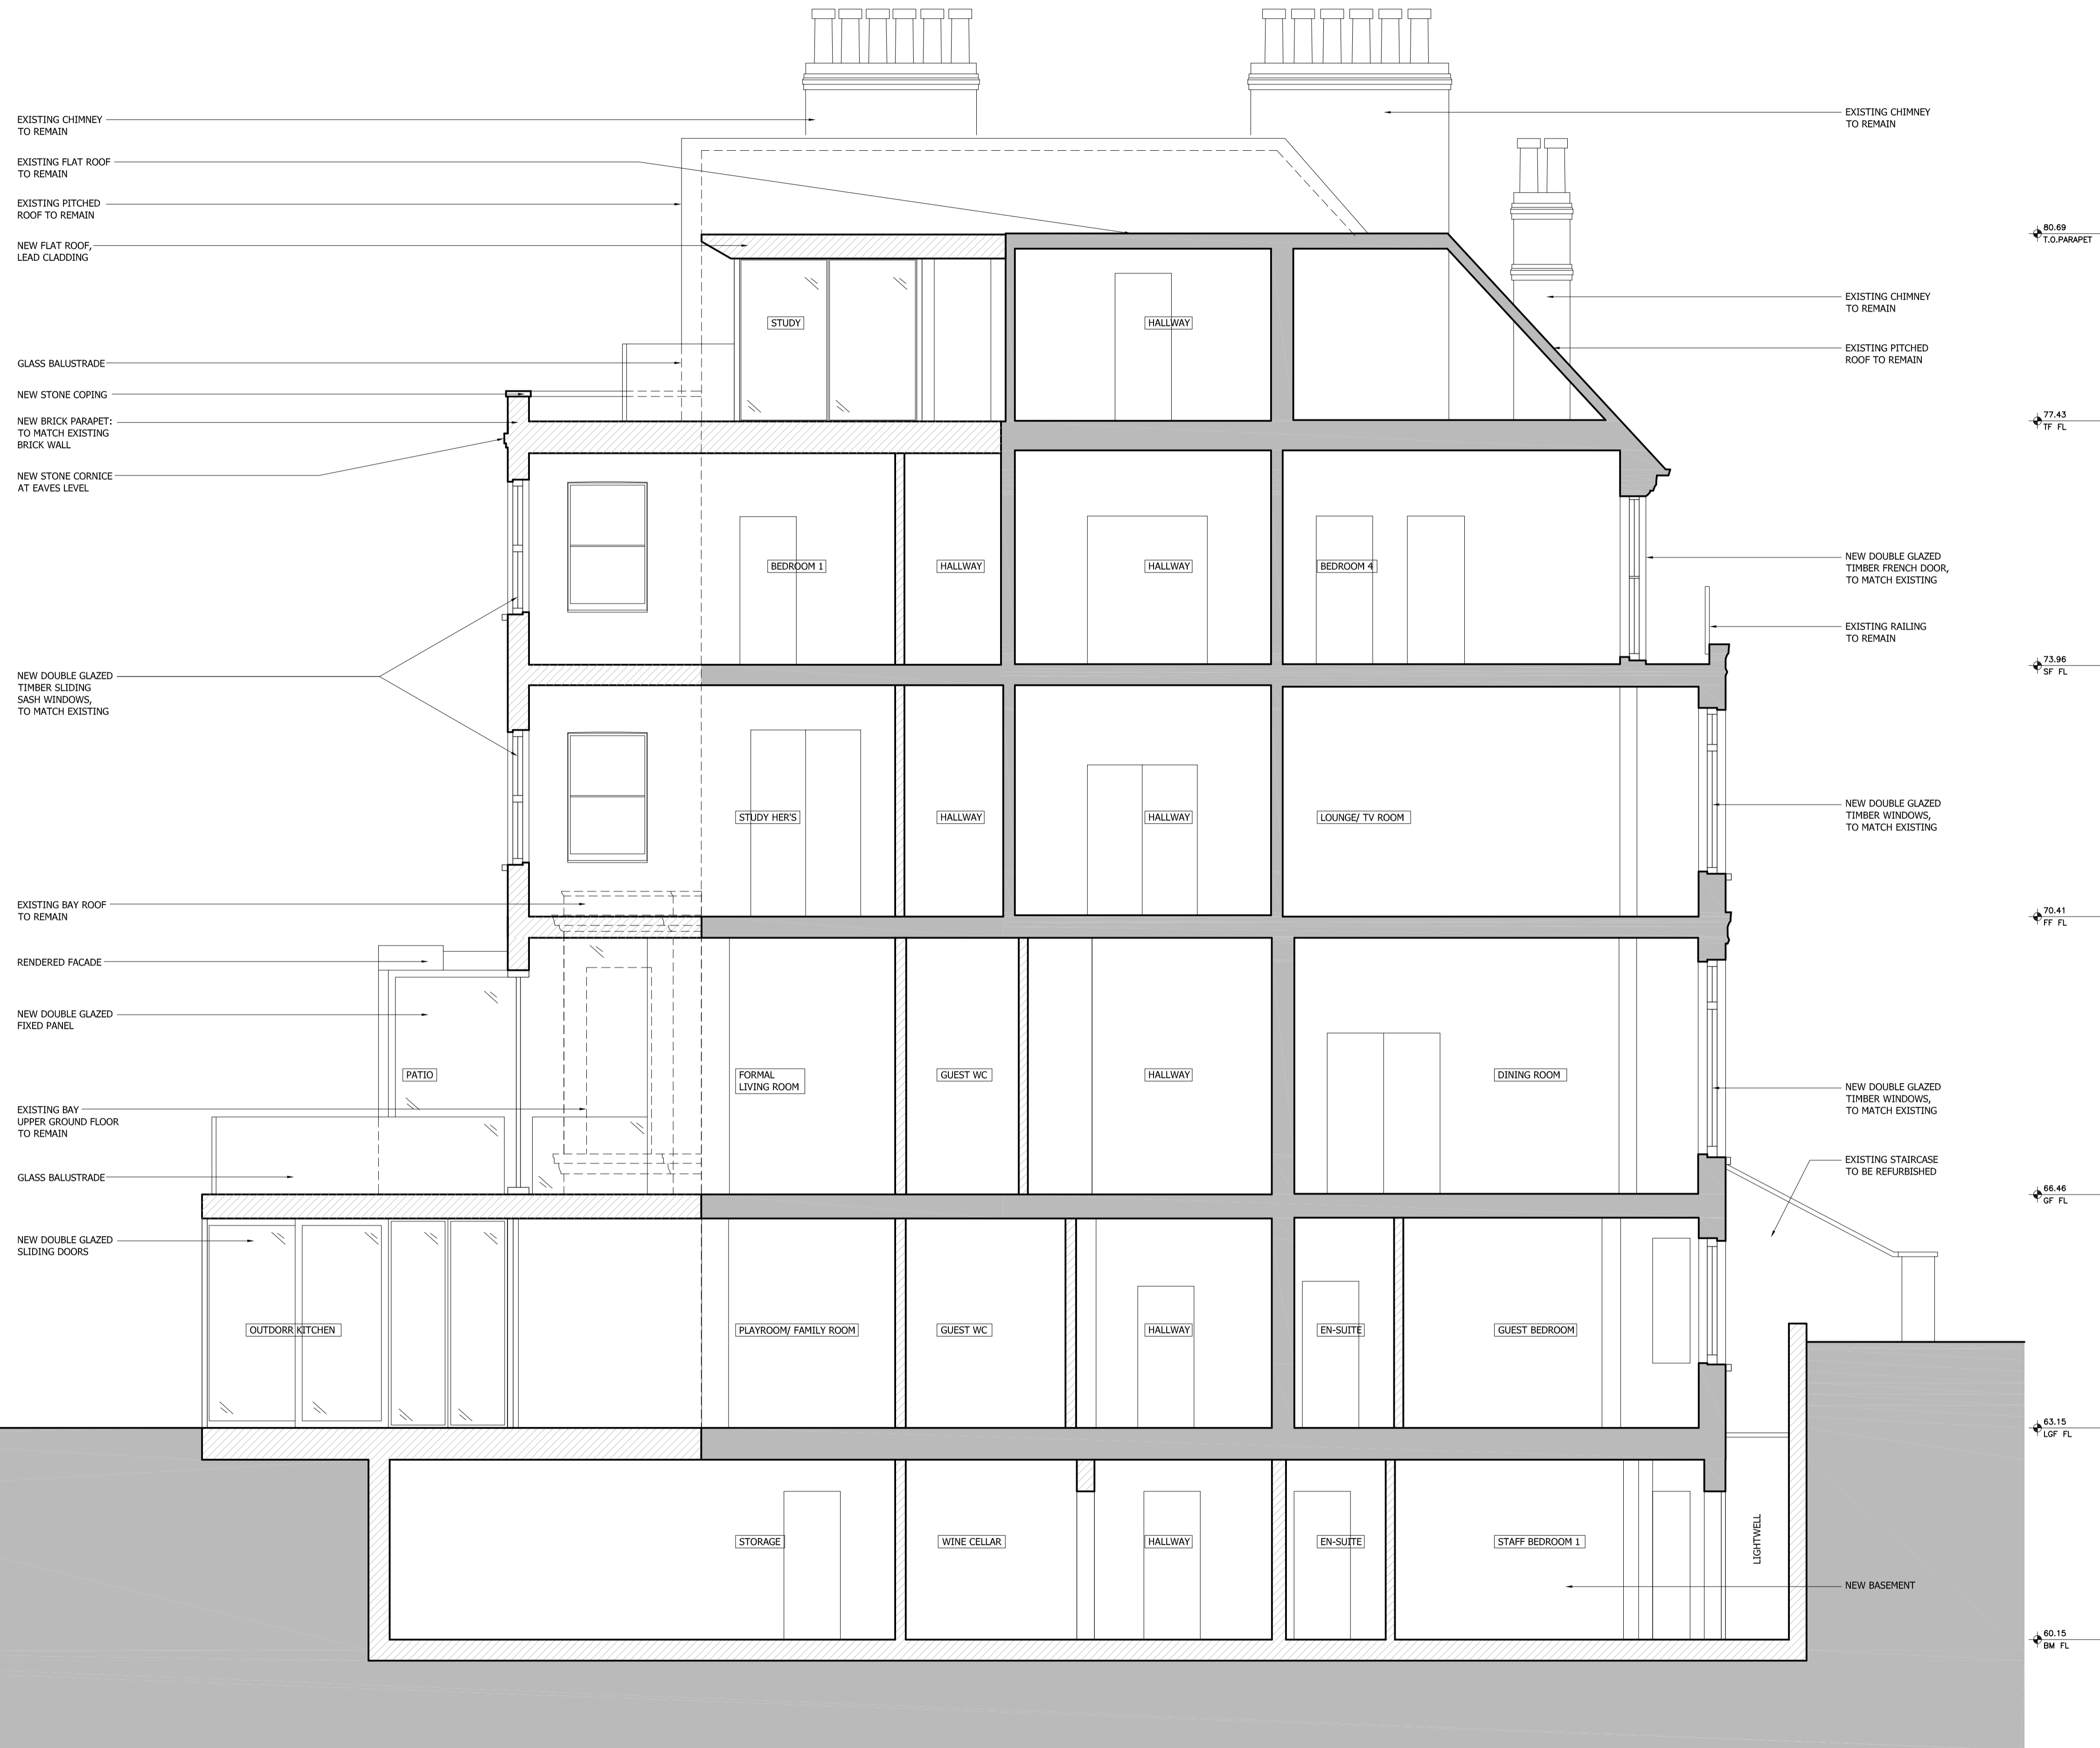

GENERAL NOTES:
 DO NOT SCALE FROM THIS DRAWING
 ALL DIMENSIONS TO BE CHECKED ON SITE
 ANY OMISSIONS OR DISCREPANCIES TO BE REPORTED TO THE ARCHITECT IMMEDIATELY
 IF IN DOUBT ASK

EXISTING WALLS
 PROPOSED WALLS

PLANNING APPLICATION	19.04.13	P3
CHANGE OF USE APPLICATION	28.11.12	P1
COMMENTS	DATE	REV.

REVISIONS

Finkernagel Ross Architects

Unicorn House Third Floor
 221-222 Shoreditch High Street
 London E1 6PJ
 Tel: 020 7377 5114
 Fax: 020 7426 0992

PROJECT
9 FITZJOHN'S AVENUE
 LONDON NW3 5JY

PROPOSED SECTION A - A

SCALE	DATE
1:50@A1, 1:100@A3	19.04.13
DRAWING NO	REVISION
9FIT-200	P3

1 PROPOSED SECTION A - A
 1:50





GENERAL NOTES:
 DO NOT SCALE FROM THIS DRAWING
 ALL DIMENSIONS TO BE CHECKED ON SITE
 ANY OMISSIONS OR DISCREPANCIES TO BE REPORTED TO THE ARCHITECT IMMEDIATELY
 IF IN DOUBT ASK

PLANNING APPLICATION CHANGE OF USE APPLICATION	19.04.13	P6
	28.11.12	P1
COMMENTS	DATE	REV.

REVISIONS

Finkernagel Ross Architects

Unicorn House Third Floor
 221-222 Shoreditch High Street
 London E1 6PJ
 Tel: 020 7377 5114
 Fax: 020 7426 0992

PROJECT
9 FITZJOHN'S AVENUE
 LONDON NW3 5JY

PROPOSED REAR ELEVATION

SCALE	DATE
1:50@A1, 1:100@A3	19.04.13
DRAWING NO	REVISION
9FIT-300	P6

11 FITZJOHN'S AVENUE

9 FITZJOHN'S AVENUE

3 - 7 FITZJOHN'S AVENUE

1 PROPOSED WEST (REAR) ELEVATION
 1:50



GENERAL NOTES:
 DO NOT SCALE FROM THIS DRAWING
 ALL DIMENSIONS TO BE CHECKED ON SITE
 ANY OMISSIONS OR DISCREPANCIES TO BE REPORTED TO THE ARCHITECT IMMEDIATELY
 IF IN DOUBT ASK



PLANNING APPLICATION	19.04.13	P1
COMMENTS	DATE	REV.

REVISIONS

Finkernagel Ross Architects
 Unicorn House Third Floor
 221-222 Shoreditch High Street
 London E1 6PJ
 Tel: 020 7377 5114
 Fax: 020 7426 0992

PROJECT
9 FITZJOHN'S AVENUE
 LONDON NW3 5JY

DRAWING
PROPOSED FRONT ELEVATION

SCALE	DATE
1:50@A1, 1:100@A3	19.04.13
DRAWING NO	REVISION
9FIT-301	P1

3 - 7 FITZJOHN'S AVENUE
 1 PROPOSED EAST (FRONT) ELEVATION
 1:50

9 FITZJOHN'S AVENUE

11 FITZJOHN'S AVENUE



GENERAL NOTES:
 DO NOT SCALE FROM THIS DRAWING
 ALL DIMENSIONS TO BE CHECKED ON SITE
 ANY OMISSIONS OR DISCREPANCIES TO BE
 REPORTED TO THE ARCHITECT IMMEDIATELY
 IF IN DOUBT ASK



PLANNING APPLICATION	19.04.13	P2
CHANGE OF USE APPLICATION	28.11.12	P1
COMMENTS	DATE	REV.

REVISIONS

Finkernagel Ross Architects

Unicorn House Third Floor
 221-222 Shoreditch High Street
 London E1 6PJ
 Tel: 020 7377 5114
 Fax: 020 7426 0992

PROJECT

9 FITZJOHN'S AVENUE
LONDON NW3 5JY

DRAWING

PROPOSED SIDE ELEVATION

SCALE 1:50@A1, 1:100@A3 DATE 19.04.13

DRAWING NO **9FIT-302** REVISION **P2**

1 PROPOSED SOUTH (SIDE) ELEVATION
 1:50





GENERAL NOTES:
 DO NOT SCALE FROM THIS DRAWING
 ALL DIMENSIONS TO BE CHECKED ON SITE
 ANY OMISSIONS OR DISCREPANCIES TO BE REPORTED TO THE ARCHITECT IMMEDIATELY
 IF IN DOUBT ASK

PLANNING APPLICATION	19.04.13	P2
CHANGE OF USE APPLICATION	28.11.12	P1
COMMENTS	DATE	REV.

REVISIONS

REVISIONS	DATE	REV.

Finkernagel Ross Architects
 Unicorn House Third Floor
 221-222 Shoreditch High Street
 London E1 6PJ
 Tel: 020 7377 5114
 Fax: 020 7426 0992

PROJECT
9 FITZJOHN'S AVENUE
LONDON NW3 5JY

DRAWING
PROPOSED SIDE ELEVATION

SCALE	DATE
1:50@A1, 1:100@A3	19.04.13
DRAWING NO	REVISION
9FIT-303	P2

1 PROPOSED NORTH (SIDE) ELEVATION
 1:50

