



FINISHES LEGEND:

- ① FACE BRICK - STAFFORDSHIRE BLUE BRINDLE SMOOTH ; BSTOCK (TBC)
- ② FACE BRICK - WILFORD BUFF MULTI ; TAYLOR MAXWELL (TBC)
- ③ METAL FRAME WINDOWS / PATIO DOORS - FRAME COLOUR 7006 (TBC)
- ④ METAL JULIET BALCONIES - POWDERCOATED, COLOUR RAL 9022
- ⑤ METAL / TIMBER BALCONIES - METAL POWDER COATED COLOUR RAL 9022
- ⑥ METAL / GLASS BALUSTRADE
- ⑦ GLASS CANOPY
- ⑧ BLANK RECESSED WINDOWS

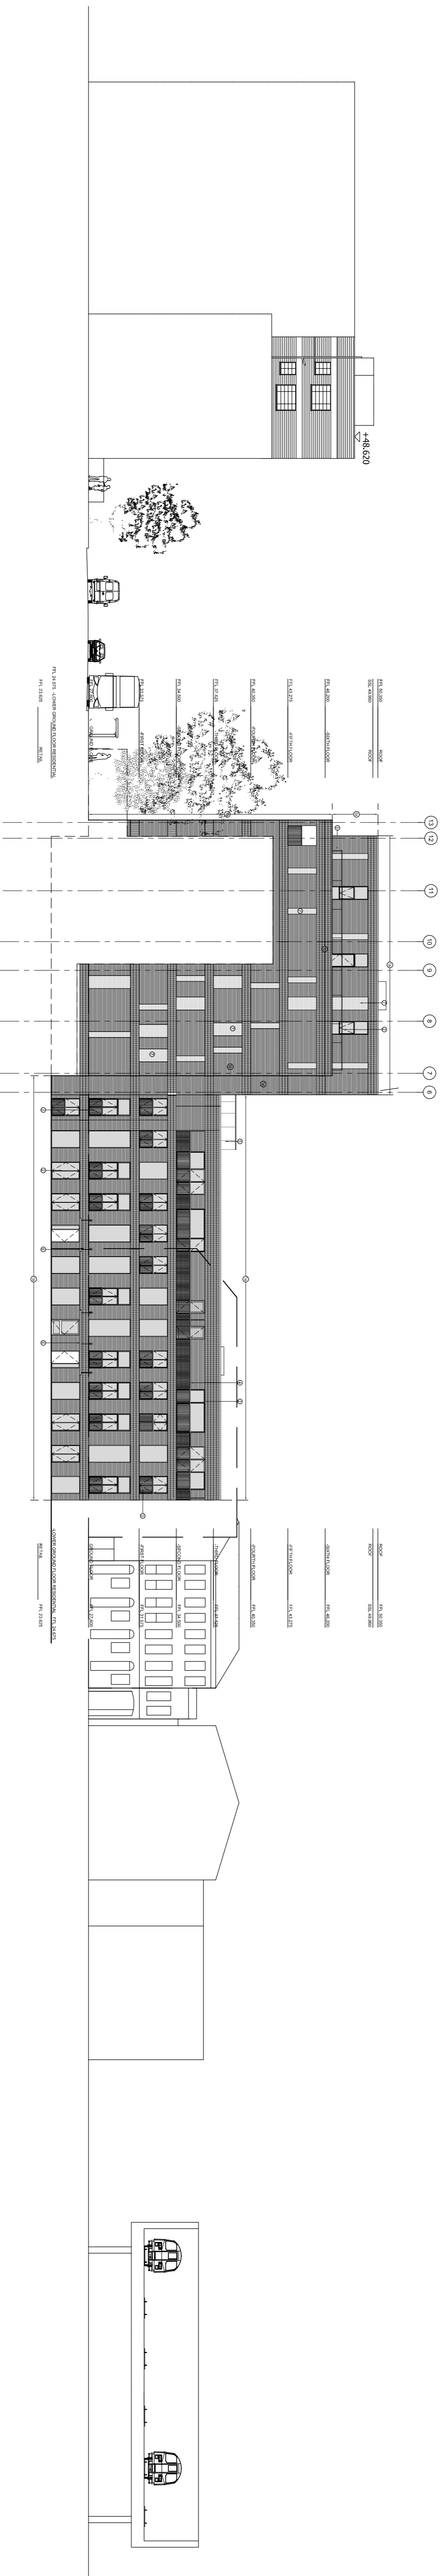

DO NOT SCALE DIMENSIONS OF THIS DRAWING  
CHECK ALL DIMENSIONS ON SITE BEFORE FABRICATION  
REPORT ALL ERRORS OR OMISSIONS TO SPRUNT LIMITED  
SMALL NOT BE REPRODUCED IN PART OR WHOLE WITHOUT  
PRIOR EXPRESSED PERMISSION OF SPRUNT LIMITED

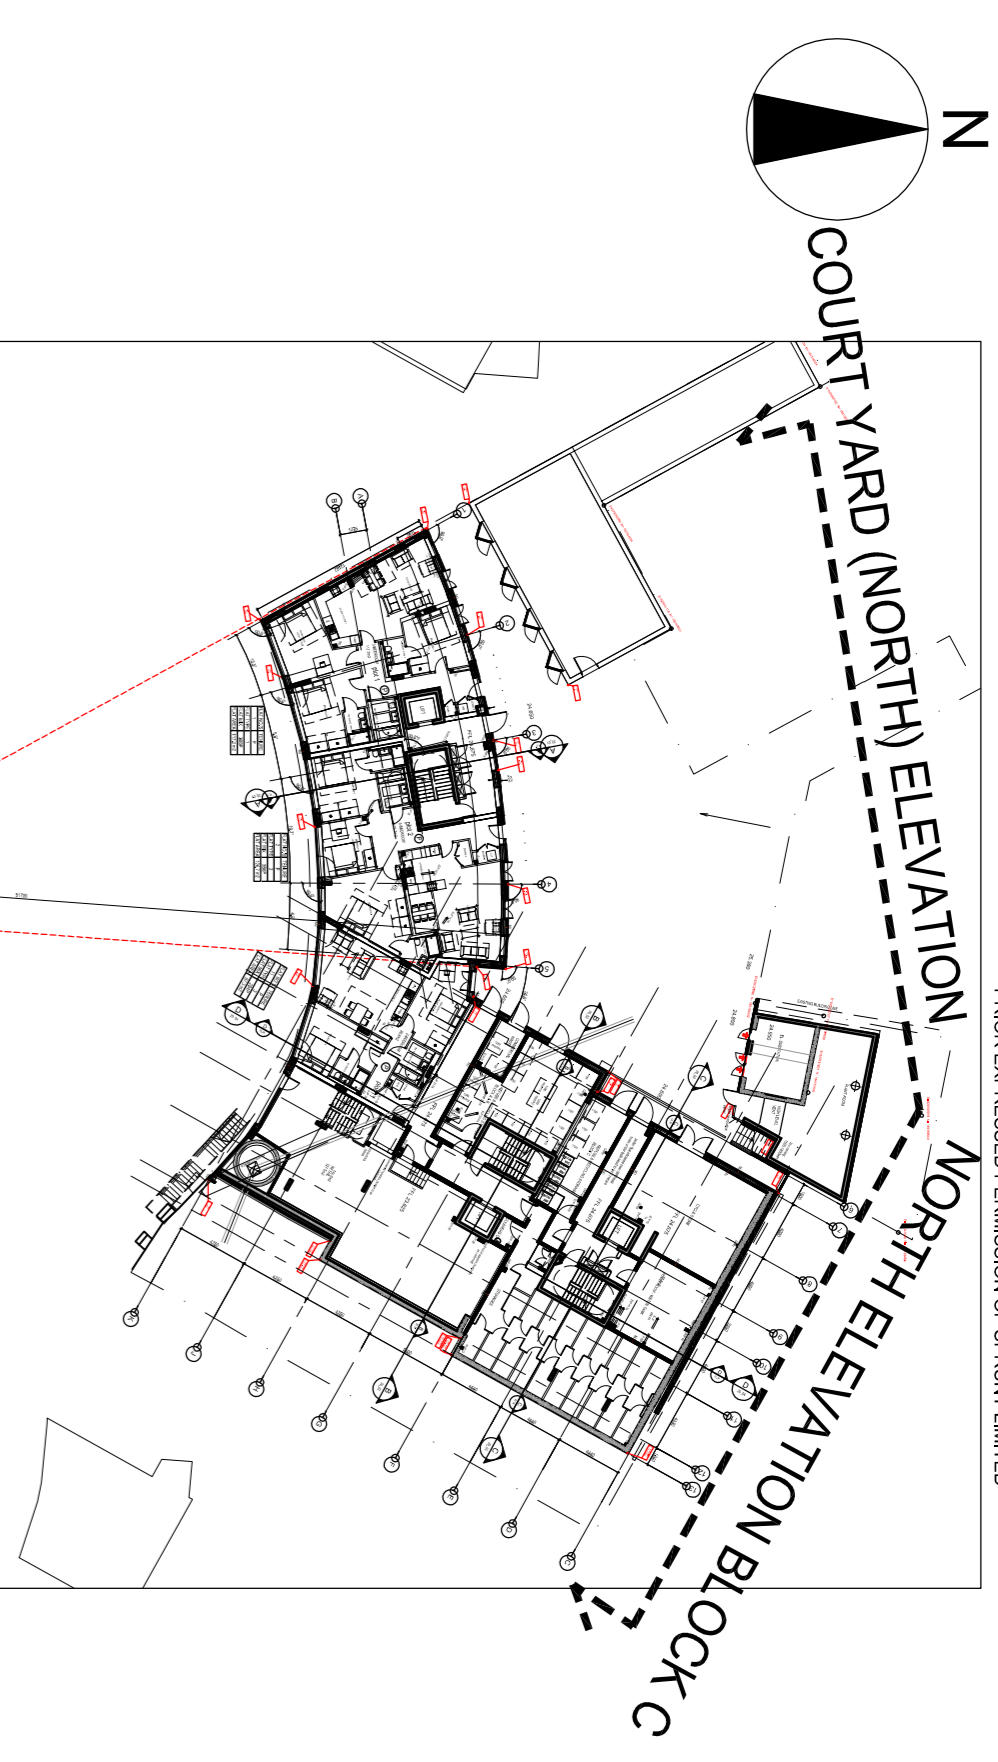

NORTH ELEVATION BLOCK C

COURT YARD (NORTH) ELEVATION

C1 MB 25.02.13 MB ISSUE FOR CONSTRUCTION  
REV BY DATE CHK DESCRIPTION

FOR CONSTRUCTION

CONTRACTOR  
WILLMOTT DIXON

PROJECT  
TWYMAN HOUSE

CLIENT  
TAYLOR WIMPEY  
CENTRAL LONDON

DRAWING TITLE  
COURT YARD (NORTH) ELEVATION  
NORTH ELEVATION BLOCK C

DATE CREATED 27.02.13 DATE AMENDED 27.02.13 SCALE 1:250 @ A1  
DRAWN BY AMENDED BY CHECKED  
MBRZEZINSKA

DRAWING NO & REVISION  
12387\_30\_10\_250-C1

The Quadrant  
180 Watour Street  
London W1F 8PY  
T +44 (0)20 7287 1153  
F +44 (0)20 7287 3575  
www.sprunt.net

sprunt