


FINISHES LEGEND:

- ① FACE BRICK - STAFFORDSHIRE BLUE BRINDLE SMOOTH - IBSTOCK (TBC)
- ② FACE BRICK - WILLFORD BUFF MULTI - TAYLOR MAXWELL (TBC)
- ③ METAL FRAME WINDOWS / PATIO DOORS, FRAME COLOUR 7006 (TBC)
- ④ METAL JULIET BALCONIES, POWDERCOATED, COLOUR RAL 8022
- ⑤ METAL / TIMBER BALCONIES, METAL POWDER COATED COLOUR RAL 8022
- ⑥ METAL / GLASS BALUSTRADE
- ⑦ GLASS CANOPY
- ⑧ BLANK RECESSED WINDOWS

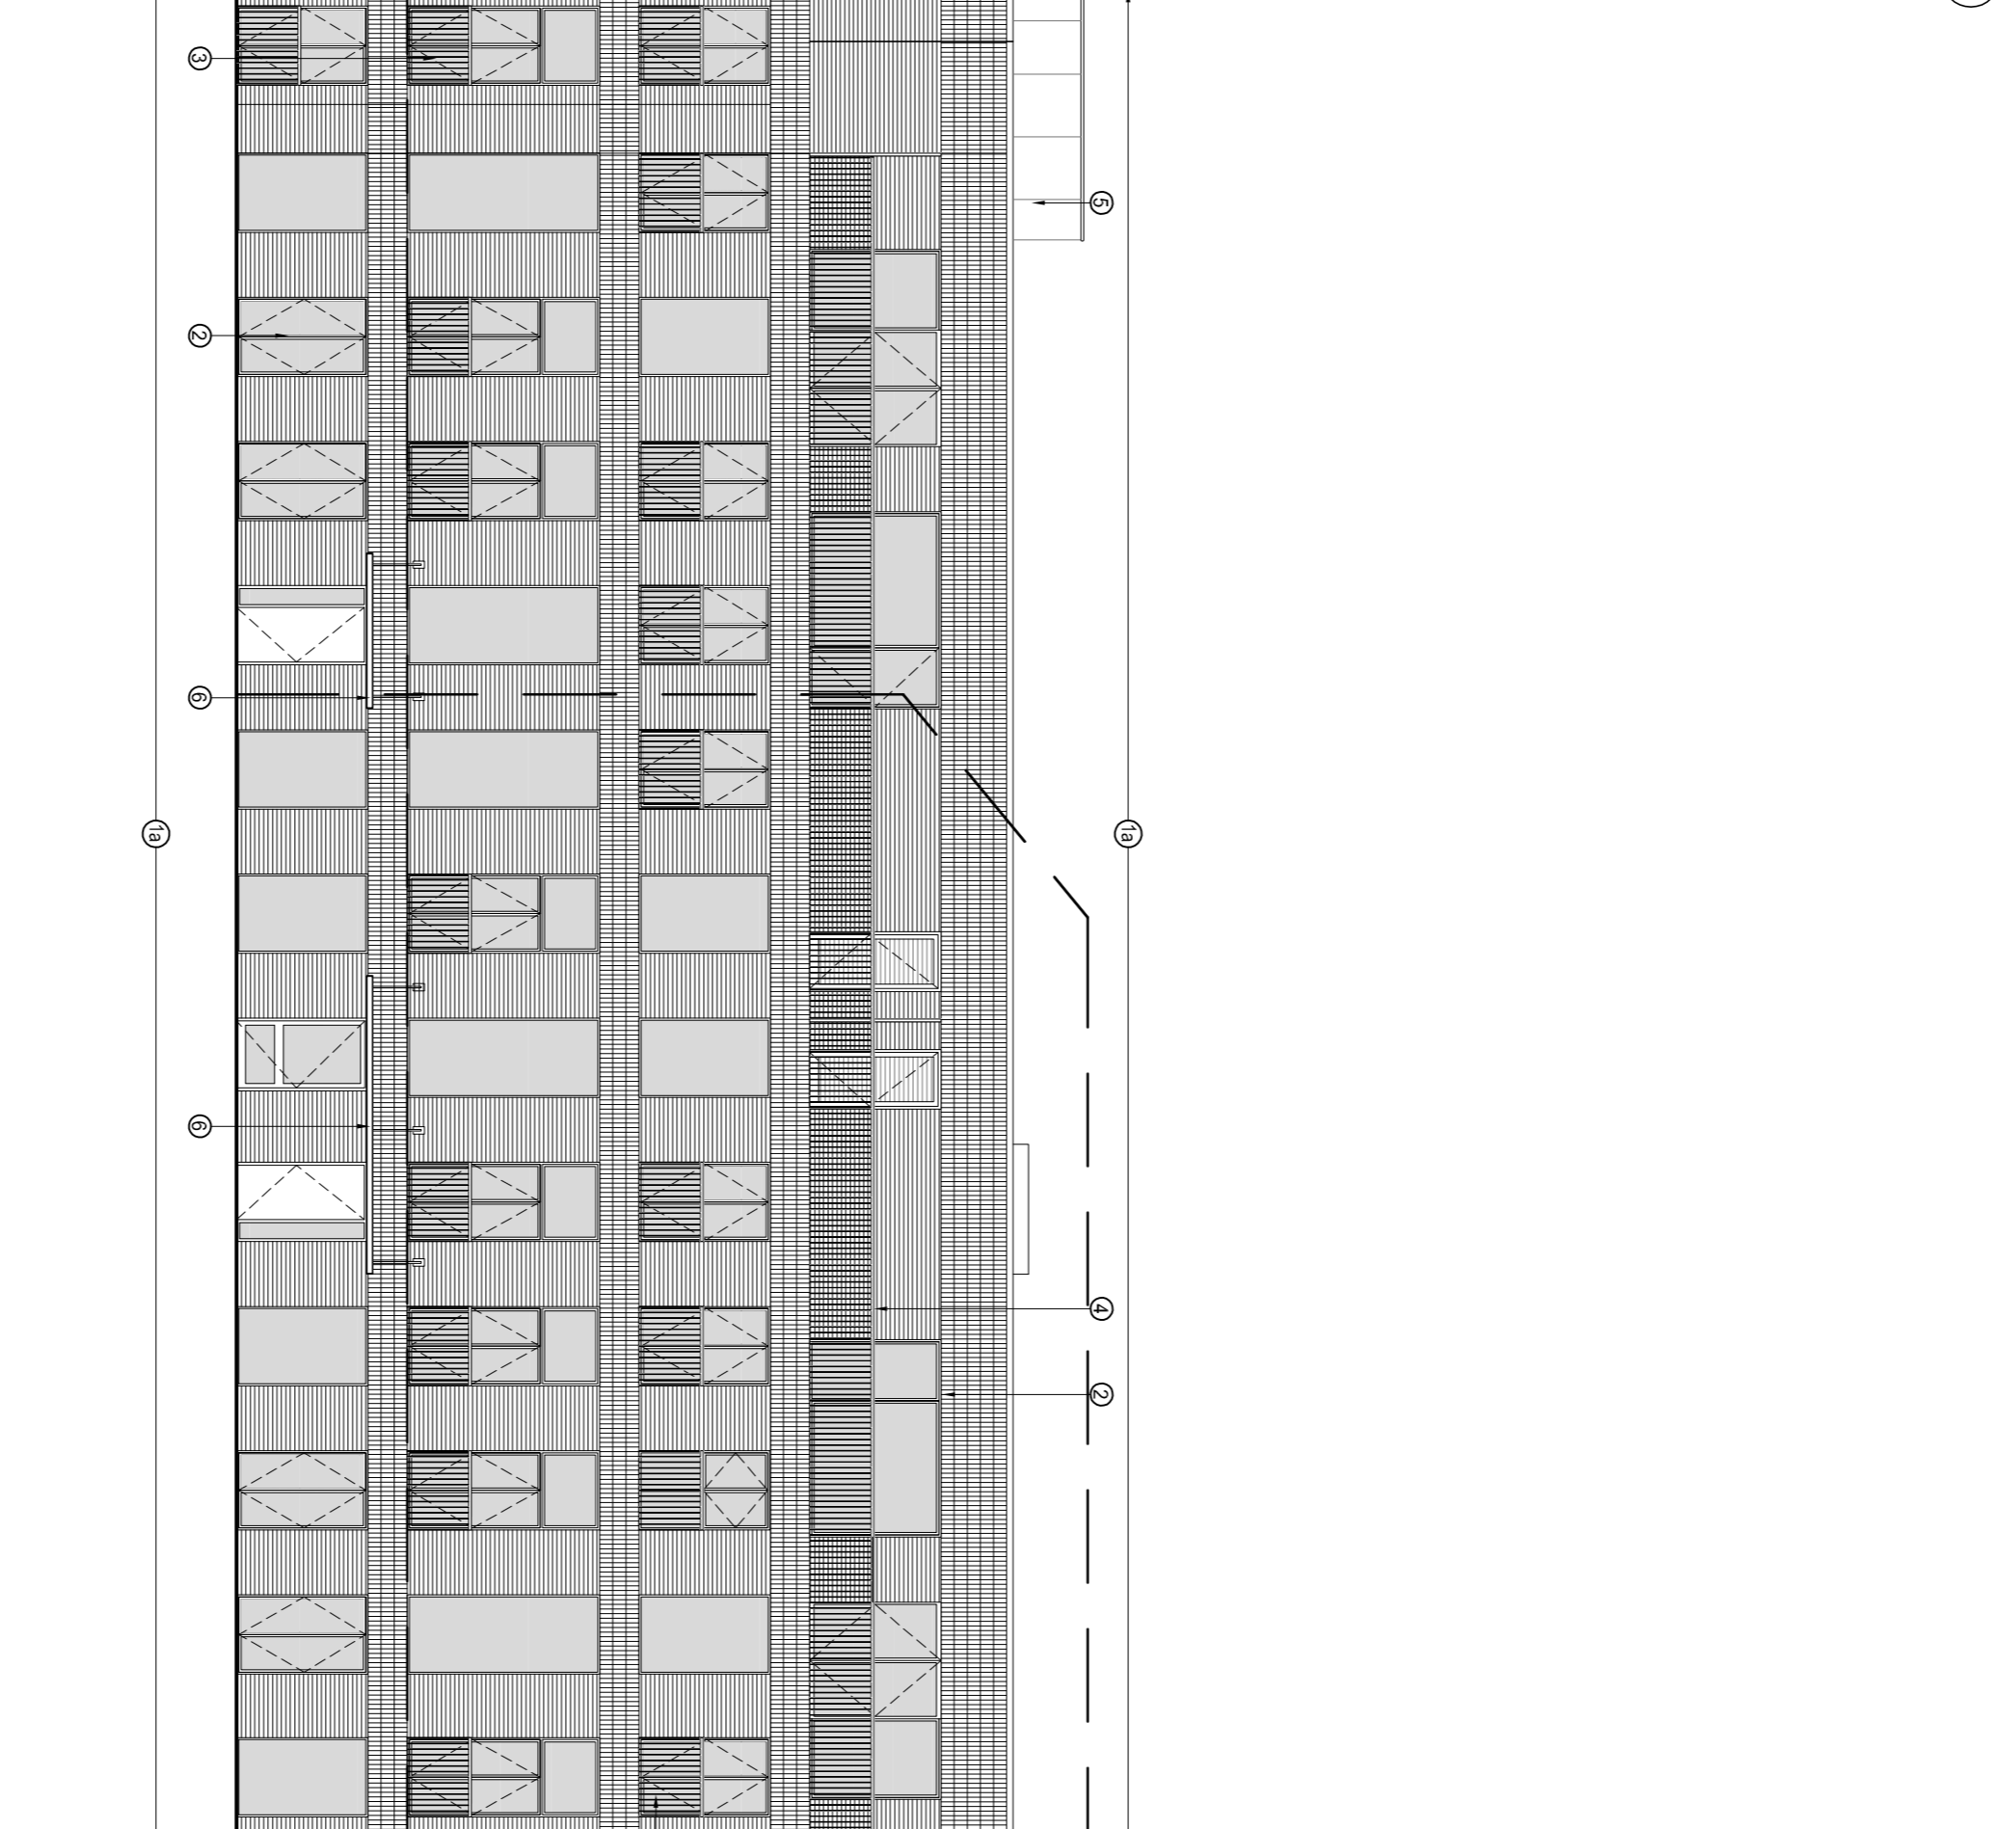

NORTH ELEVATION BLOCK C



COURT YARD (NORTH) ELEVATION



DO NOT SCALE DIMENSIONS OF THIS DRAWING.
CHECK ALL DIMENSIONS ON SITE BEFORE FABRICATION.
REPORT ALL ERRORS OR OMISSIONS TO SPRUNT LIMITED
SHALL NOT BE REPRODUCED IN PART OR WHOLE WITHOUT
PRIOR EXPRESSED PERMISSION OF SPRUNT LIMITED

C1 MB 25.02.13 MB ISSUE FOR CONSTRUCTION
REV BY DATE CHK DESCRIPTION

FOR CONSTRUCTION

WILLMOTT DIXON

TWYMAN HOUSE

**TAYLOR WIMPEY
CENTRAL LONDON**

**COURT YARD (NORTH) ELEVATION
NORTH ELEVATION BLOCK C**

DATE CREATED 27.02.13 DATE AMENDED 27.02.13 SCALE 1:125 @ A1
DRAWN BY MBRZEZINSKA CHECKED
DRAWING NO & REVISION 12387_30_10_125-C1

The Quadrangle,
180 Wandour Street,
London W1F 8PY
T +44 (0)20 7287 1153
F +44 (0)20 7287 3875
www.sprunt.net

sprunt