


Existing Plans


Lower Ground Floor

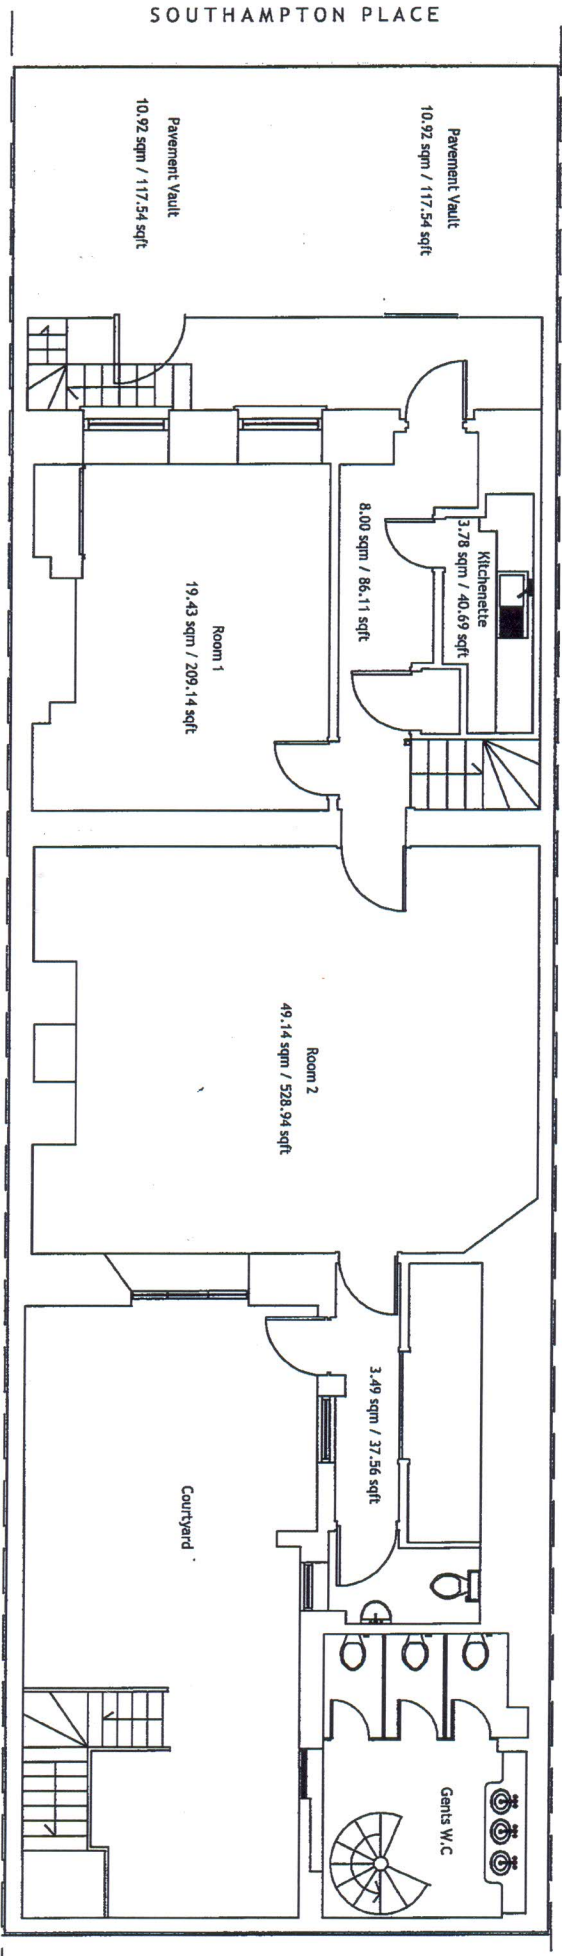

This drawing and information should not be used for any purpose other than that for which it is provided without the written consent of Zscale Ltd.		Zscale Ltd 31 Finsbury Avenue, House 100, London EC2A 1BE email: info@zscale.co.uk www.zscale.co.uk	Client: Holborn Links Ltd Project: 5, Southampton Place London WC1A 2DA Title: Lower Ground Floor	Scale: 1:100 Date: @ A4 07.09.12 Drawn By: ljc Checked By: Project No: 0290 Draw No: LG00 Rev:
--	--	---	---	--

Existing Plans

Ground Floor

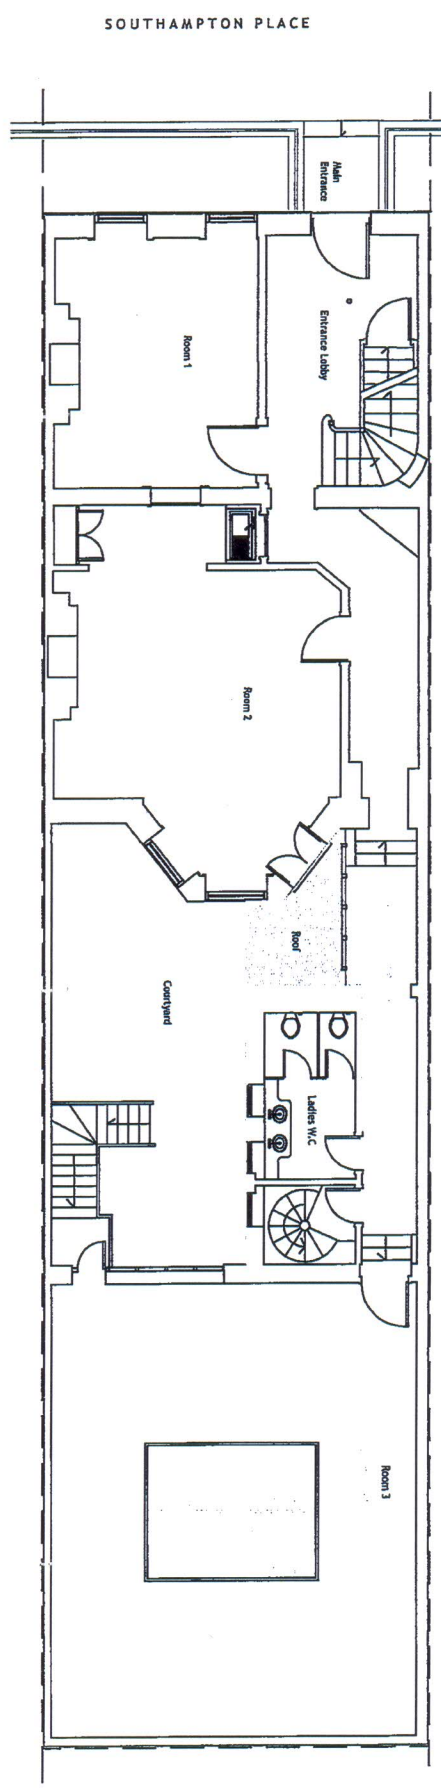


HIGH HOLBORN

All dimensions are to be worked on the plan to the nearest mm, and any alterations must be noted in writing. The drawings and information are for the use of the client only and are not to be used for any other purpose without the written consent of the architect.		2Scale Ltd 21 Finsbury Avenue, London EC2A 1DF Tel: 020 7424 1234 Email: info@2scale.co.uk www.2scale.co.uk	Client: Holborn Links Ltd	Scale: 1:100 @ A3	Date: 07.09.12
			Project: 5, Southampton Place London WC1A 2DA	Drawn by: JJC	Quoted by:
	TYPE: Ground Floor Plan		Project No: 0290	Rev. No: G00	Rev.:

Existing Plans


First Floor

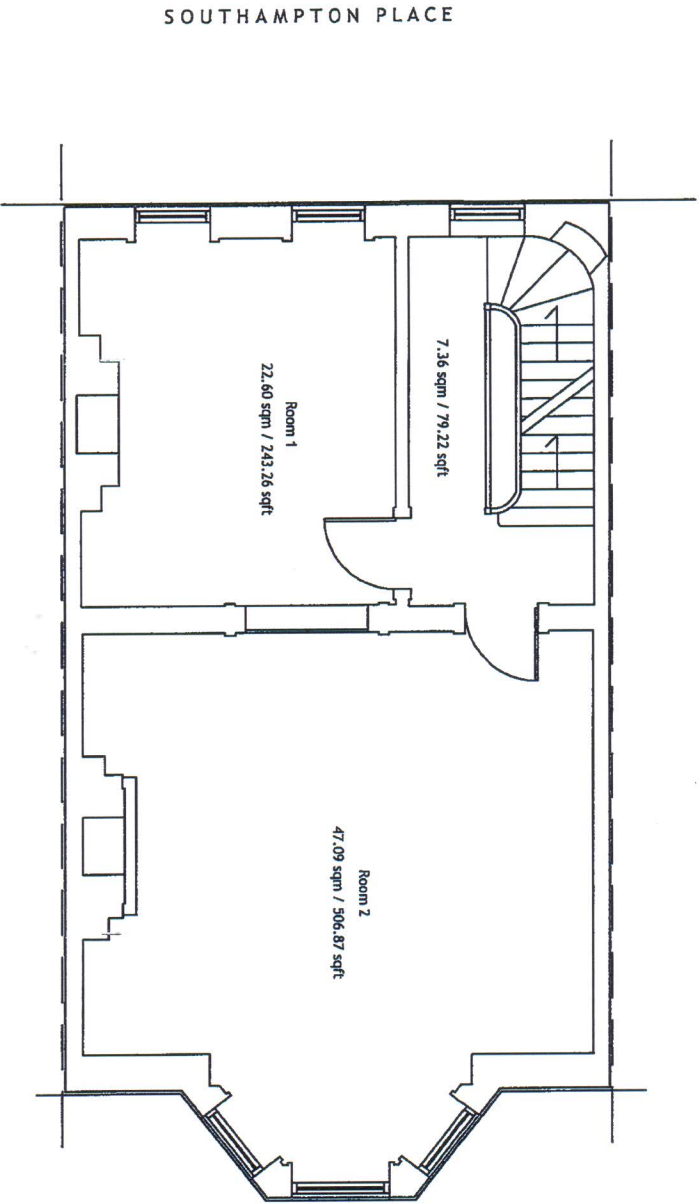

This drawing and information shown are the copyright of 2Scale Ltd		2Scale Ltd 37 Finsbury Avenue, House 1-40, London EC2A 1BB Tel: 0203 18941 enquiries@2scale.co.uk www.2scale.co.uk					
Client:	Holborn Links Ltd	Scale:	1:100 @ A4	Date:	07.09.12		
Project:	5, Southampton Place London WC1A 2DA	Drawn By:	LJC	Checked By:			
Title:	First Floor	Project No:	0290	Draw No:	101	Rev:	

Existing Plans


Second Floor

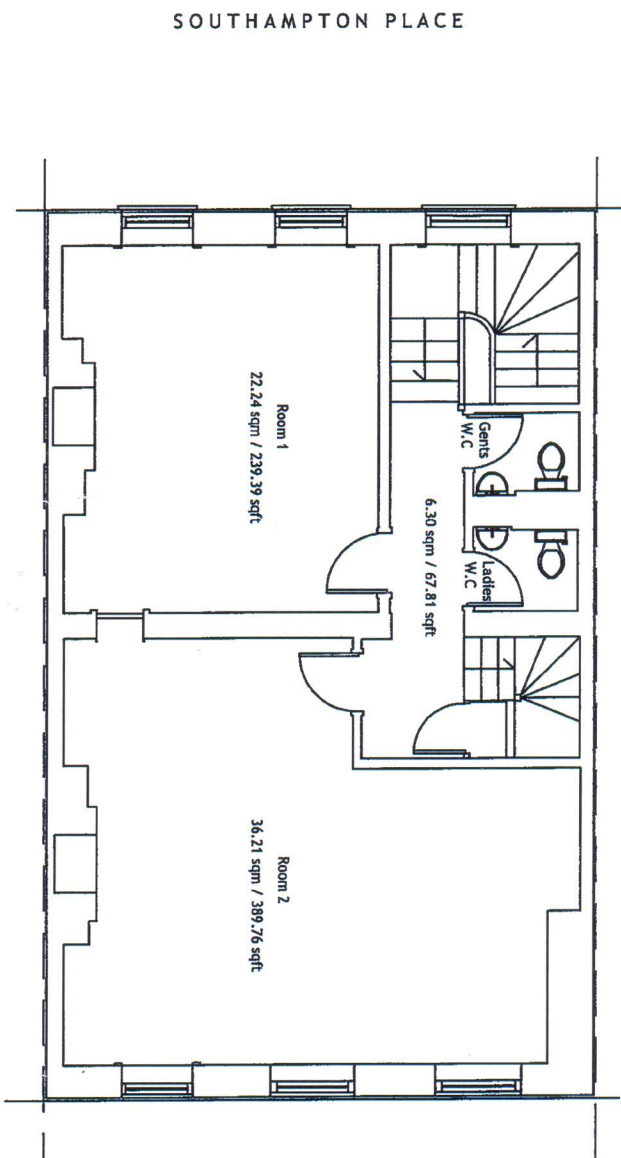

This drawing and information shown are the copyright of Zscale Ltd		Zscale Ltd 31 Finsbury Avenue, House 101 London EC2A 1DE and 1 Finsbury Avenue, House 101 London EC2A 1DE www.zscale.co.uk	Client: Holborn Links Ltd Project: 5, Southampton Place London WC1A 2DA Title: Second Floor	Scale: 1:100 @ A4 Drawn By: JJC Project No: 0290 Date: 07.09.12 Checked By: Date: 2012 Rev:
--	--	---	--	---

Existing Plans

Third Floor

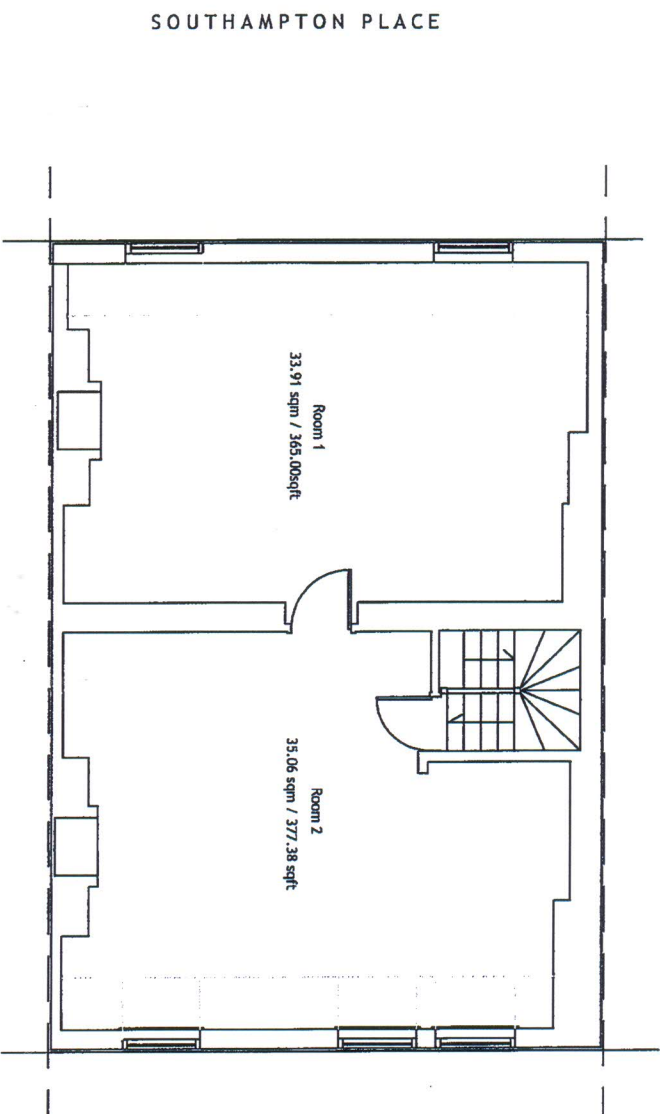

The drawing and information shown are the copyright of Zscale Ltd		Zscale Ltd 31 Finsbury Avenue, House 101, London EC2A 1DE email: info@zscale.co.uk www.zscale.co.uk		Client: Holborn Links Ltd Project: 5, Southampton Place London WC1A 2DA Title: Third Floor		Scale: 1:100 @ A4 Date: 07.09.12 Drawn By: UJC Checked By: Project No: 0290 Date Mo: 303 Rev:	
---	--	--	--	---	--	--	--