
 


Proposed Plans


Lower Ground Floor

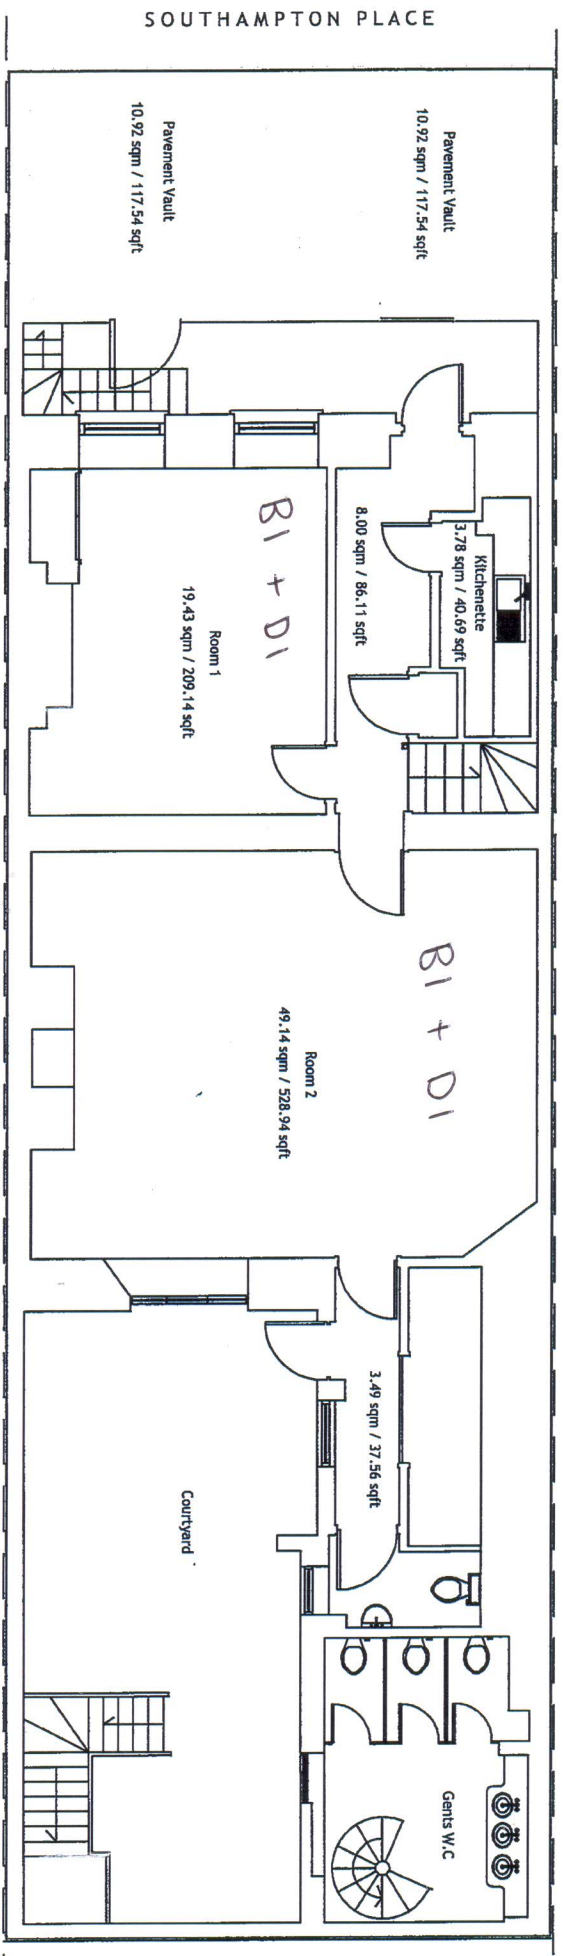

This drawing and information shown are the Copyright of Zscale Ltd				Zscale Ltd 31 Finsbury Avenue 10th Floor London EC2A 1BE Tel: 0203 192944 email: info@zscalegroup.co.uk www.zscale.co.uk		Client: Holborn Links Ltd Project: 5, Southampton Place London WC1A 2DA Title: Lower Ground Floor		Scale: 1:100 @ A4 07.09.12 Drawn By: LJC Checked By: _____ Project No: 0290 Draw No: LG00 Rev: _____	
---	--	--	--	---	--	---	--	---	--

Proposed Plans



Ground Floor

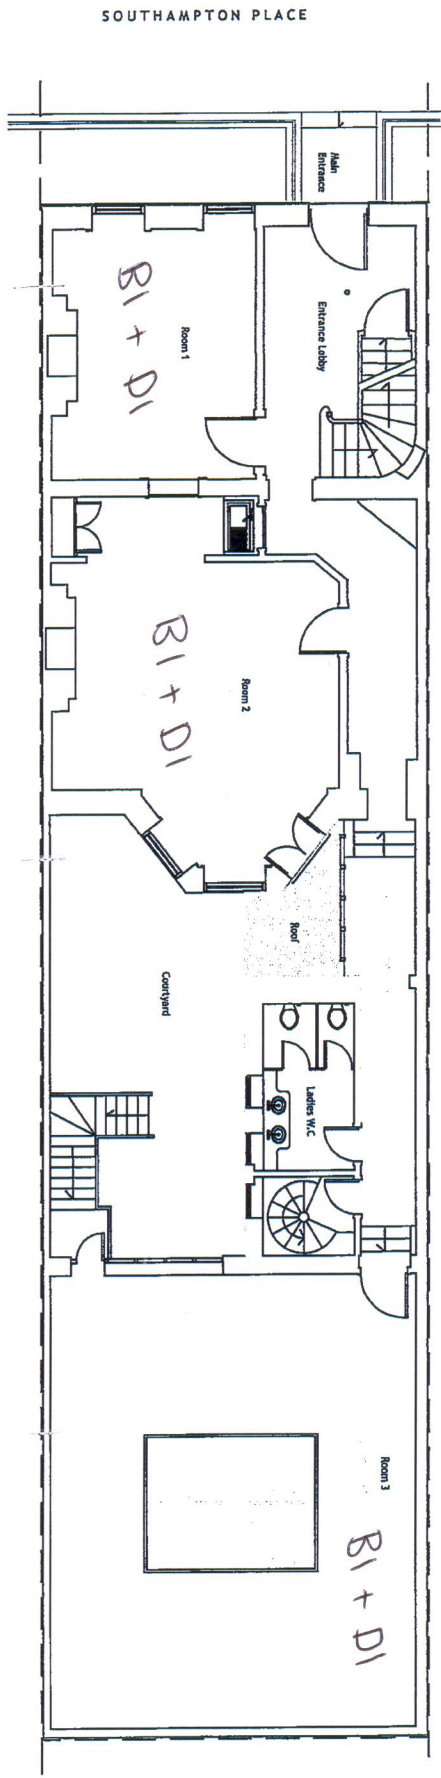

HIGH HOLBORN

All dimensions are to be verified on site prior to the start of work, and any discrepancies notified in writing. This drawing and information are for the use of the client only and are not to be used for any other purpose without the written consent of the architect.		2Scale Ltd 25 Finsbury Avenue, London EC2A 1BE tel: 020 7424 1234 www.2scale.co.uk	Client: Holborn Links Ltd Project: 5, Southampton Place London WC1A 3DA Title: Ground Floor Plan	Scale: 1:100 @ A3 Drawn by: UC Project No: 0290 Date: 07.09.12 Drawn by: G00 Rev:
---	--	--	---	---


First Floor

 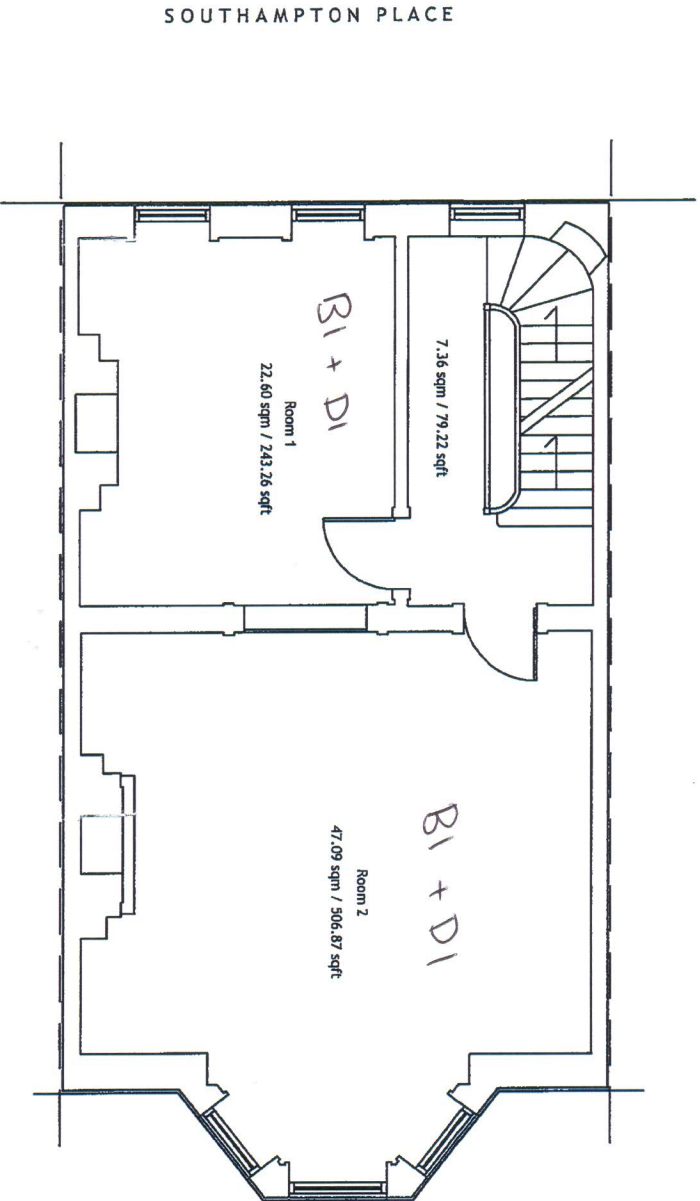

This drawing and information shown are the copyright of 2Scale Ltd		2Scale Ltd 31 Finsbury Avenue, Floor 12, London EC2A 3EH Tel: 02083 399944 Email: info@2scale.co.uk www.2scale.co.uk	Client: Holborn Links Ltd Project: 5, Southampton Place London WC1A 2DA Title: First Floor	Scale: 1:100 @ A4 Drawn By: LC Project No: 0290 Date: 07.09.12 Checked By: Drawn No: 101 Rev:
--	--	--	---	---

Proposed Plans



Second Floor

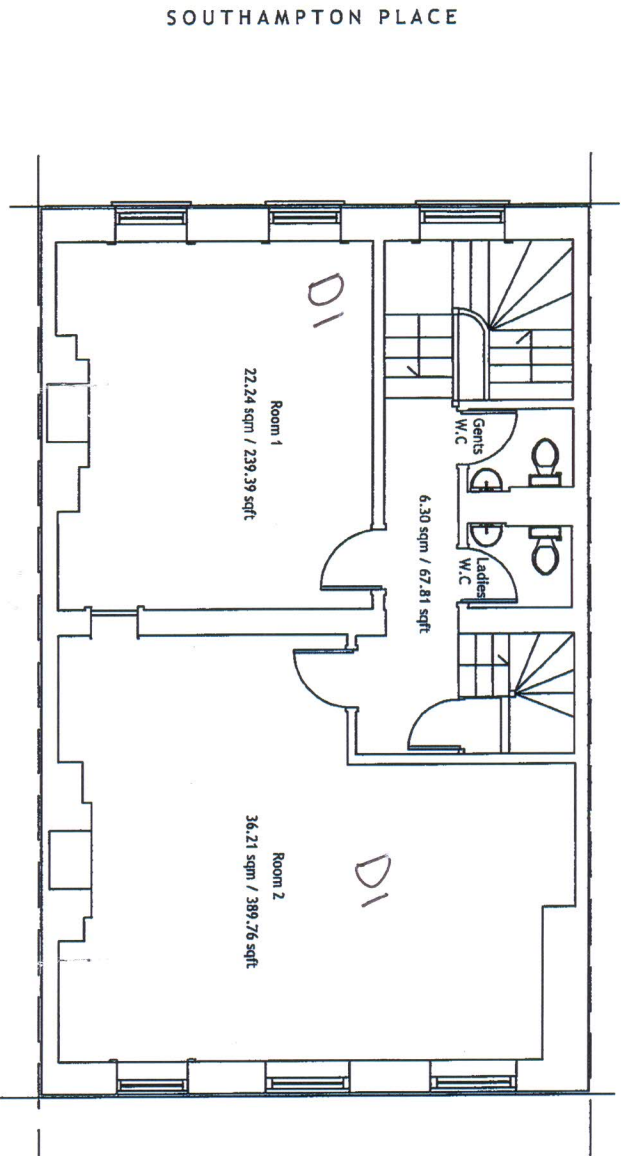

The drawings and information shown are the copyright of Zscale Ltd		Zscale Ltd 33 Finsbury Avenue, House 143 London EC2A 1DE Tel: 07700 170914 email: info@zscale.co.uk www.zscale.co.uk	Client: Holborn Links Ltd Project: 5, Southampton Place London WC1A 2DA Title: Second Floor	Scale: 1:100 @ A4 Due: 07.09.12 Drawn By: HJC Checked By: Project No: 0290 Drawn No: 202 Rev:
--	--	---	--	--

Proposed Plans

Third Floor

 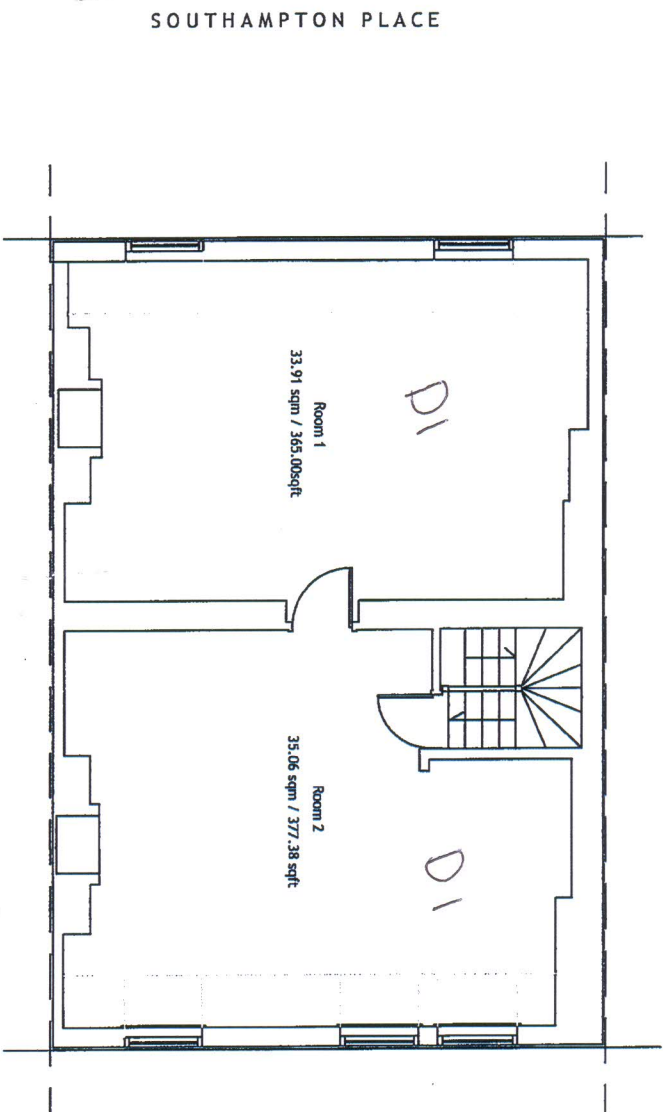

This drawing and information shall be the copyright of Zscale Ltd		Zscale Ltd 31 Finsbury Avenue, House 148 London EC2Y 1HS Tel: 0203 1999 1999 Email: info@zscale.co.uk www.zscale.co.uk	Client: Holborn Links Ltd Project: 5, Southampton Place London WC1A 2DA Title: Third Floor	Scale: 1:100 @ A4 Date: 07.09.12 Drawn By: LJC Checked By: Project No: 0290 Draw No: 303 Rev:
---	--	--	---	---