


## ELEVATION OF STAIRCASE

2470

3575mm

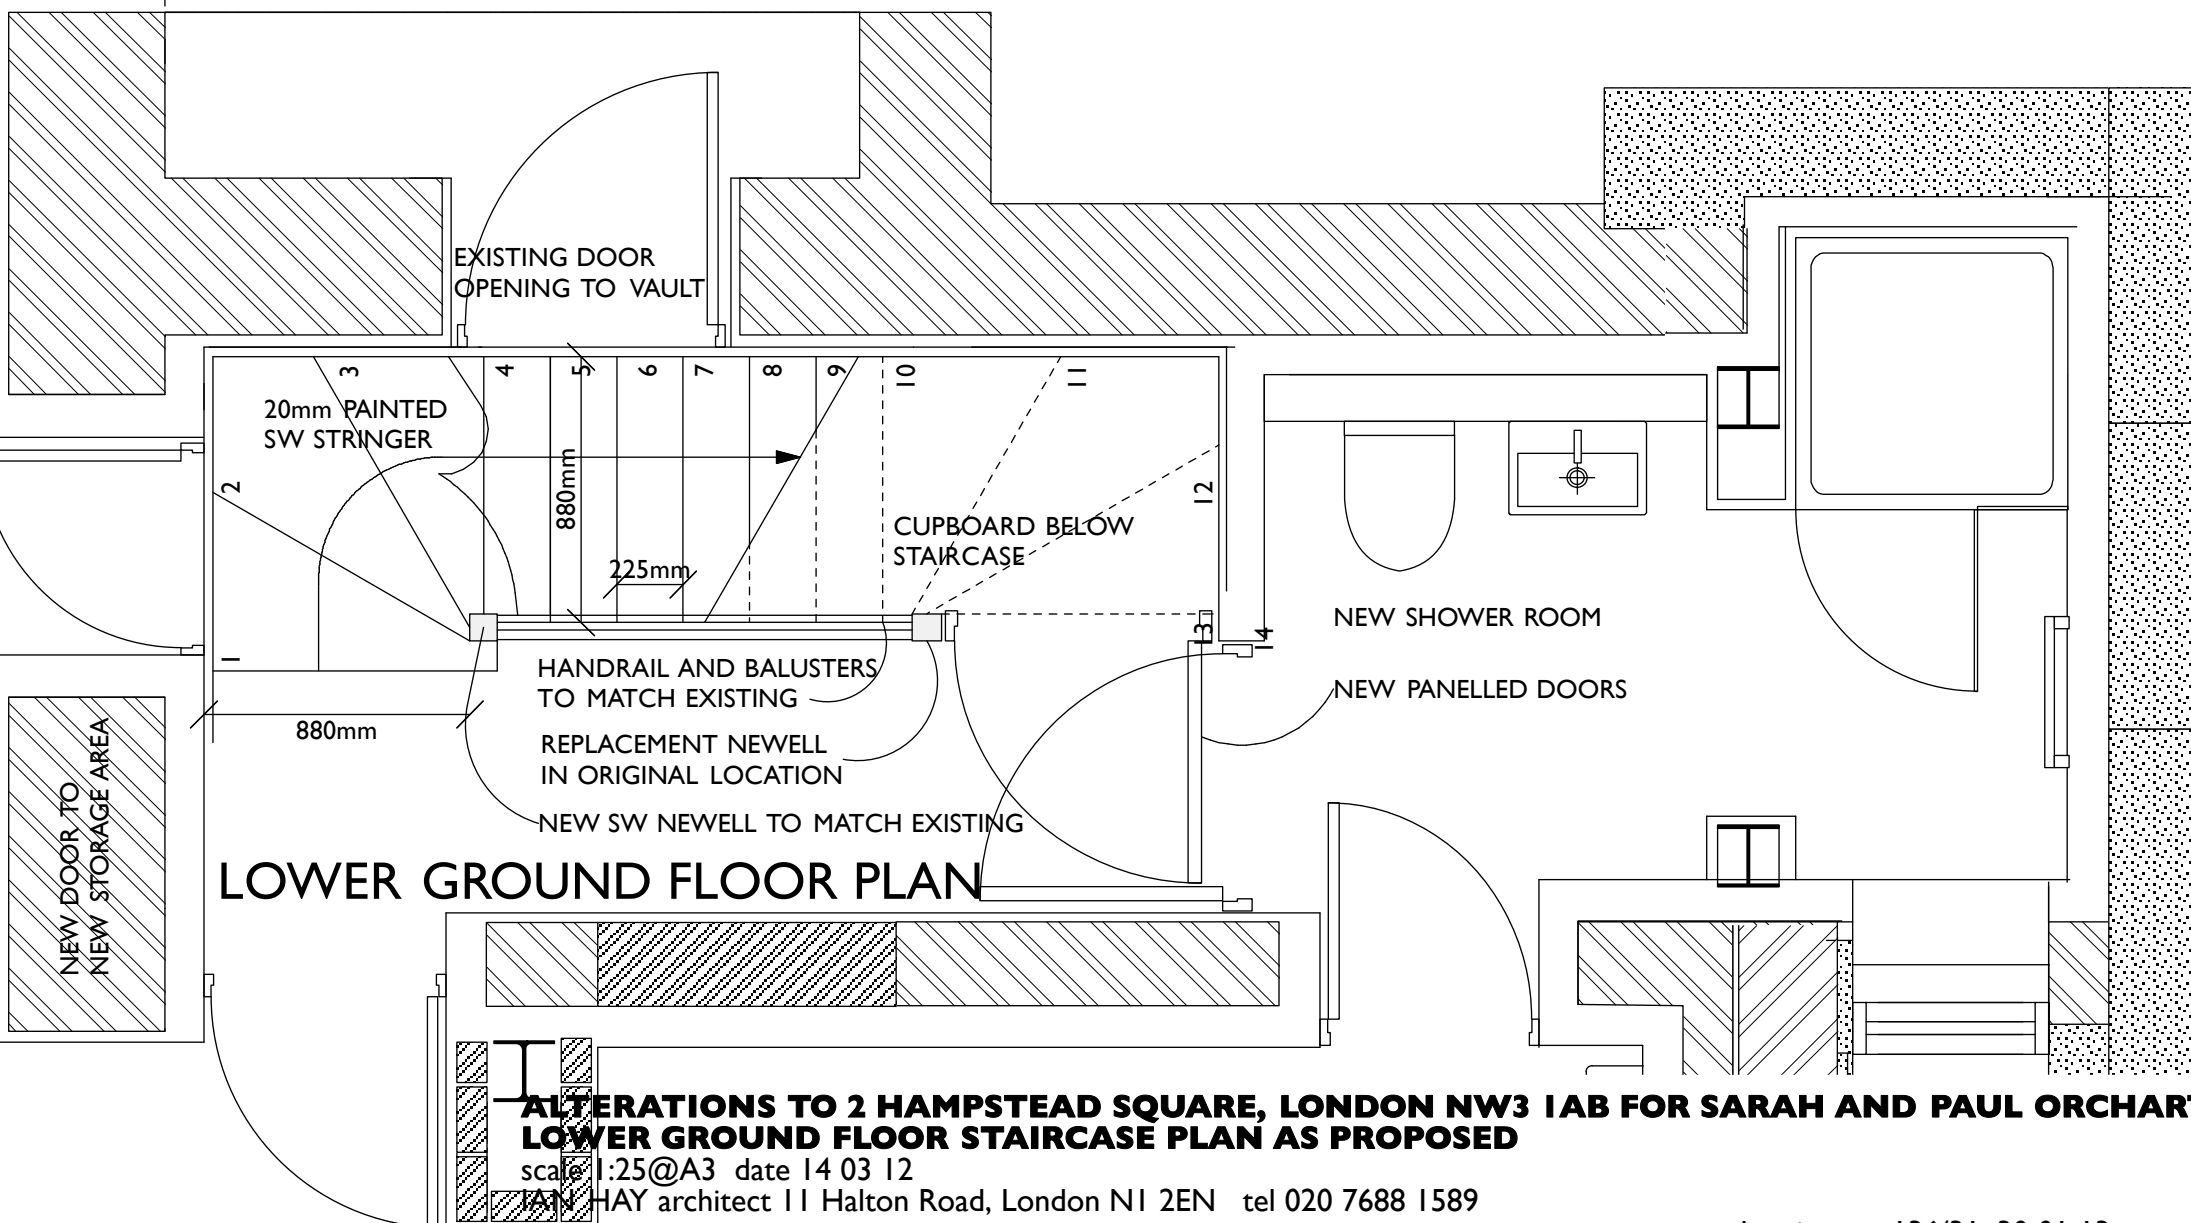


## LOWER GROUND FLOOR PLAN

**ALTERATIONS TO 2 HAMPSTEAD SQUARE, LONDON NW3 IAB FOR SARAH AND PAUL ORCHAR**  
**LOWER GROUND FLOOR STAIRCASE PLAN AS PROPOSED**


scale 1:25@A3 date 14 03 12

IAB HAY architect 11 Halton Road, London N1 2EN tel 020 7688 1589

drawing no. 136/31. 30 01 13

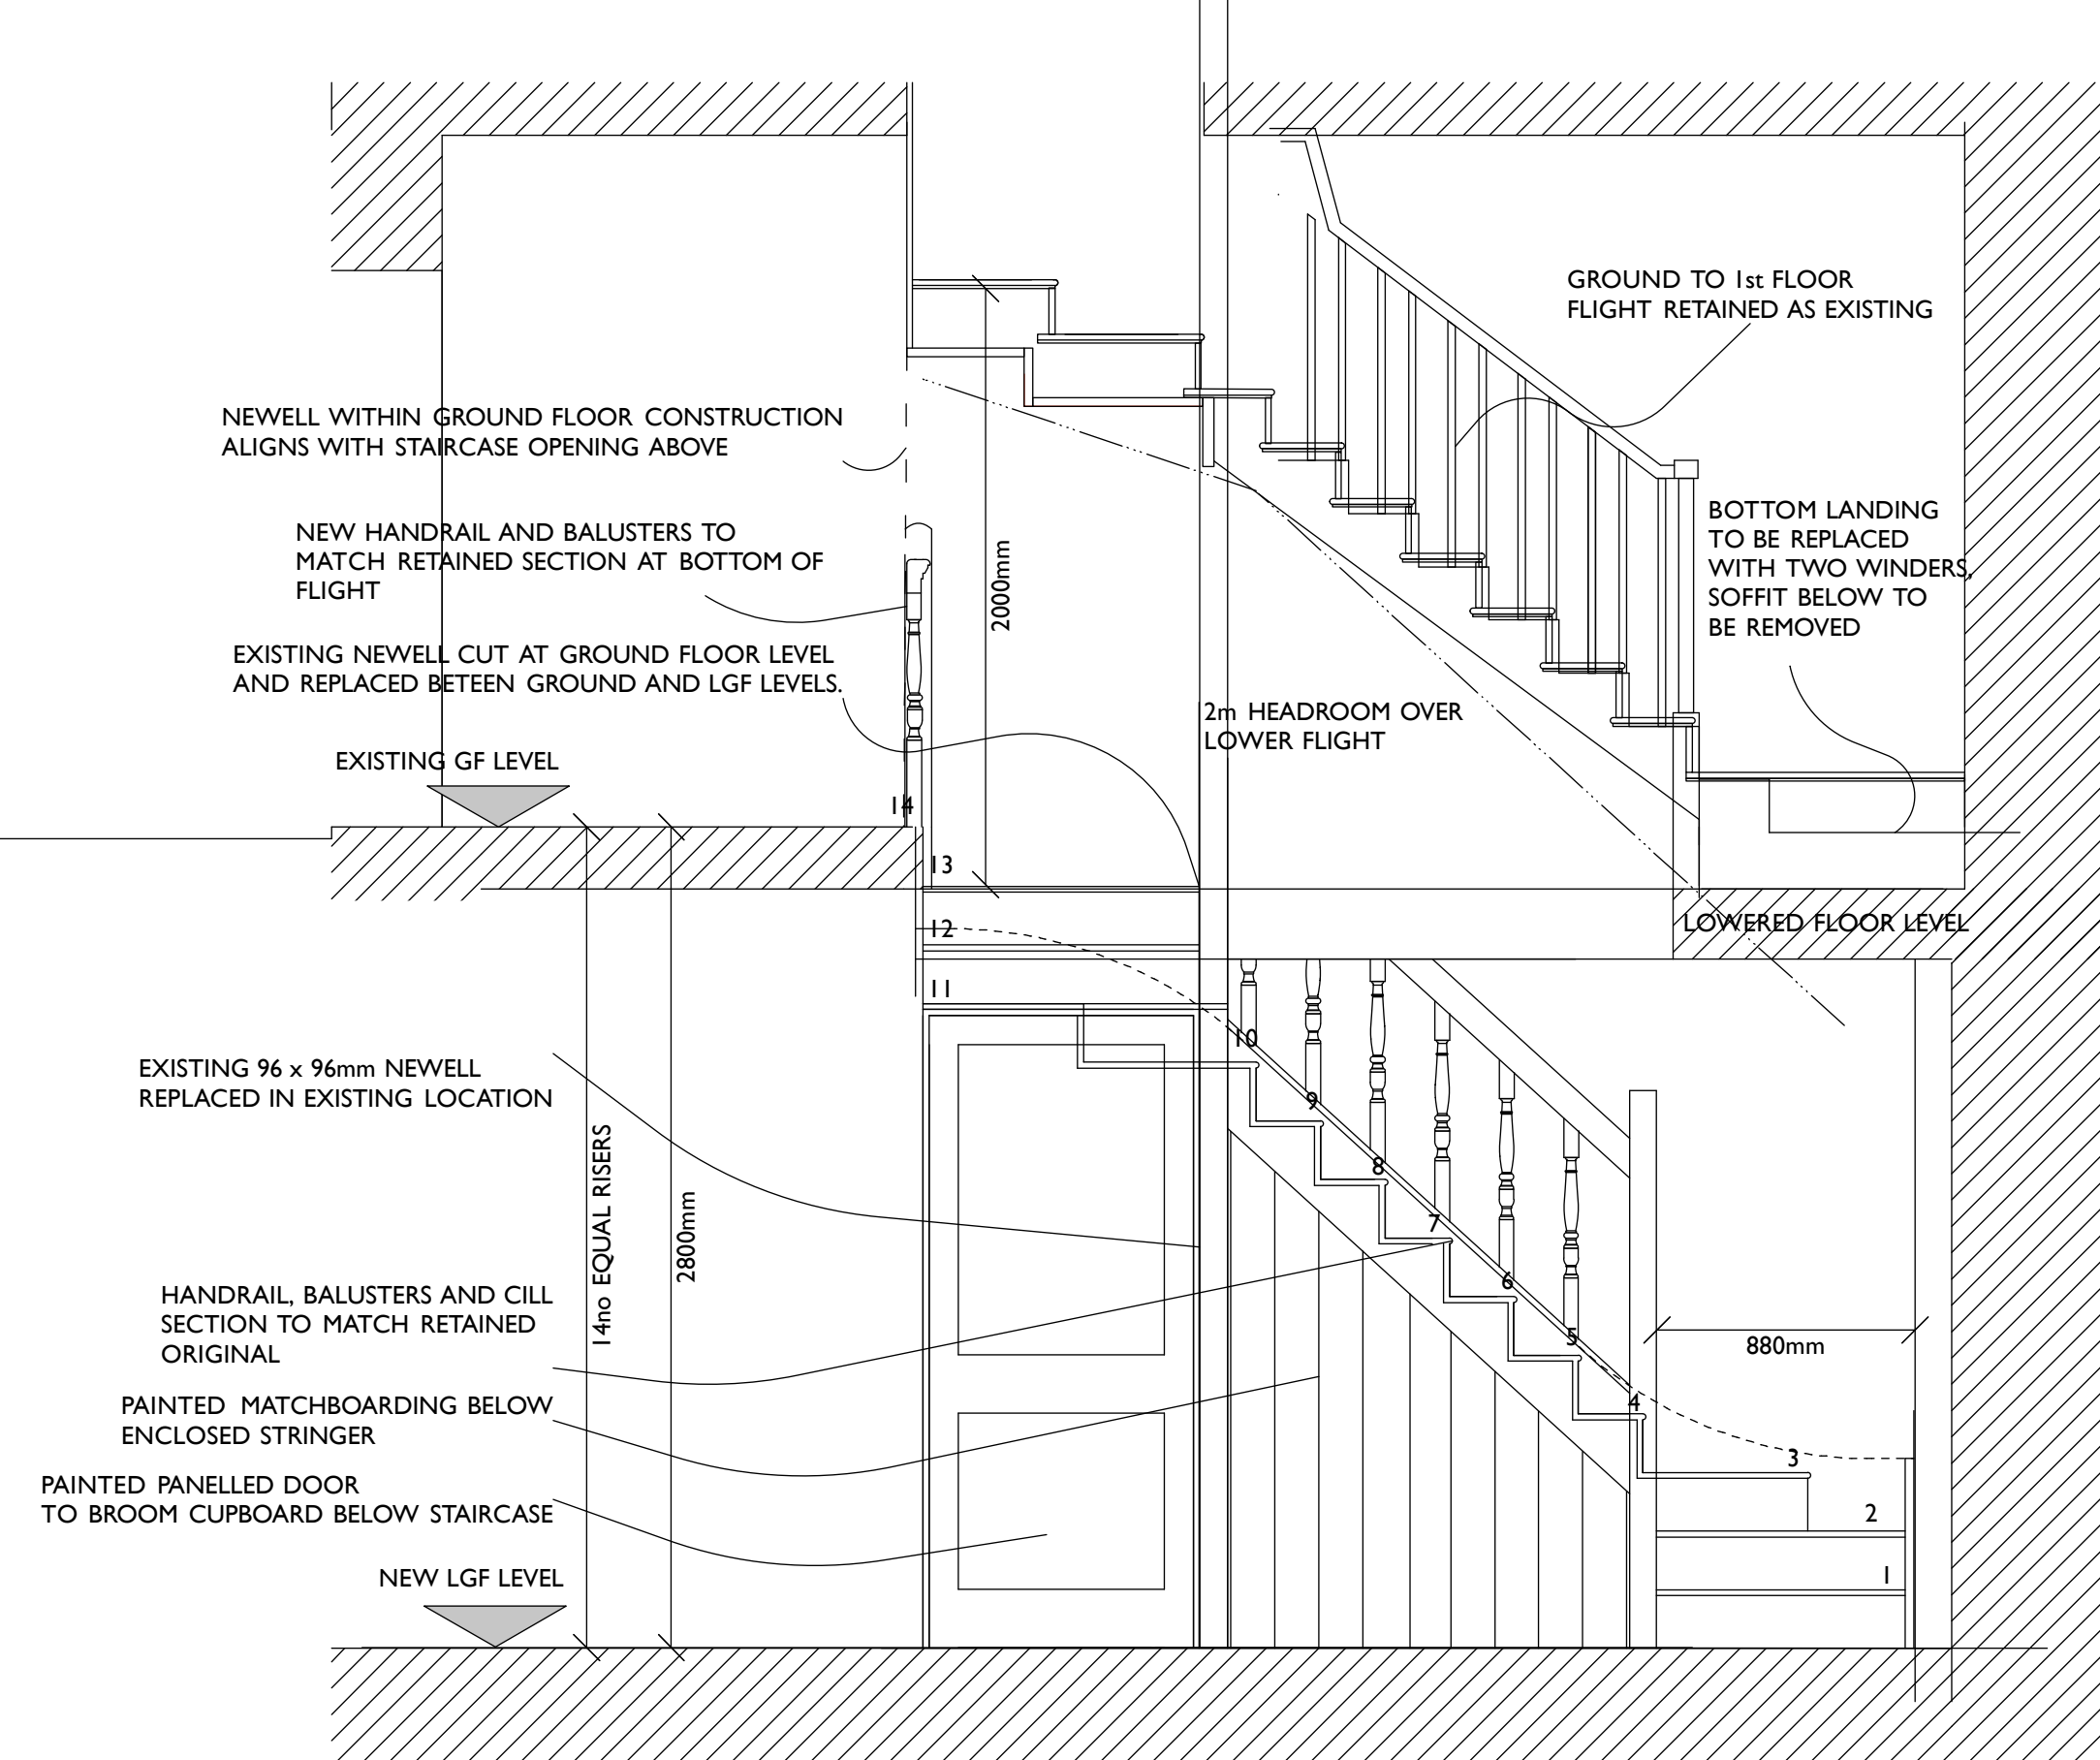

## SECTION THROUGH STAIRCASE


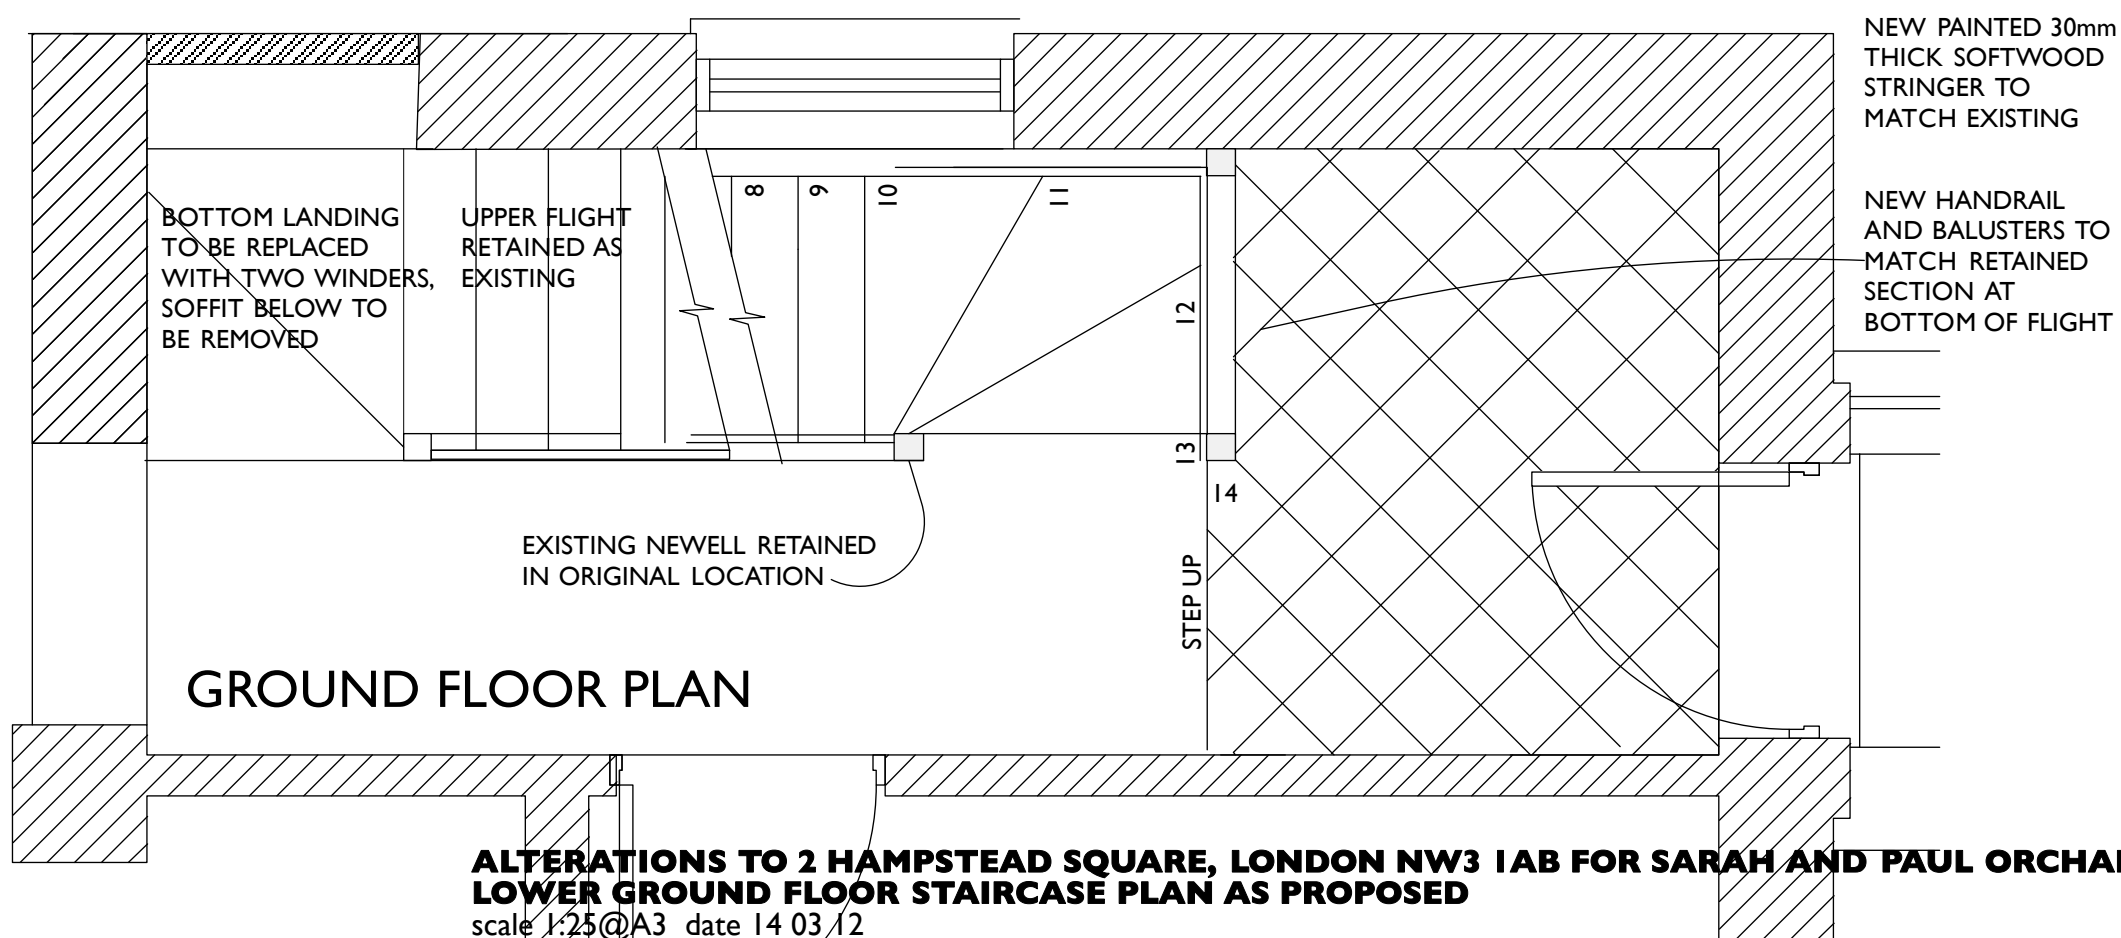


**ALTERATIONS TO 2 HAMPSTEAD SQUARE, LONDON NW3 IAB FOR SARAH AND PAUL ORCHART**  
**LOWER GROUND FLOOR STAIRCASE PLAN AS PROPOSED**

scale 1:25 @ A3 date 14 03 12

IAN HAY architect 111 Halton Road, London N1 2EN tel 020 7688 1589

drawing no. 136/32. 30 01 13

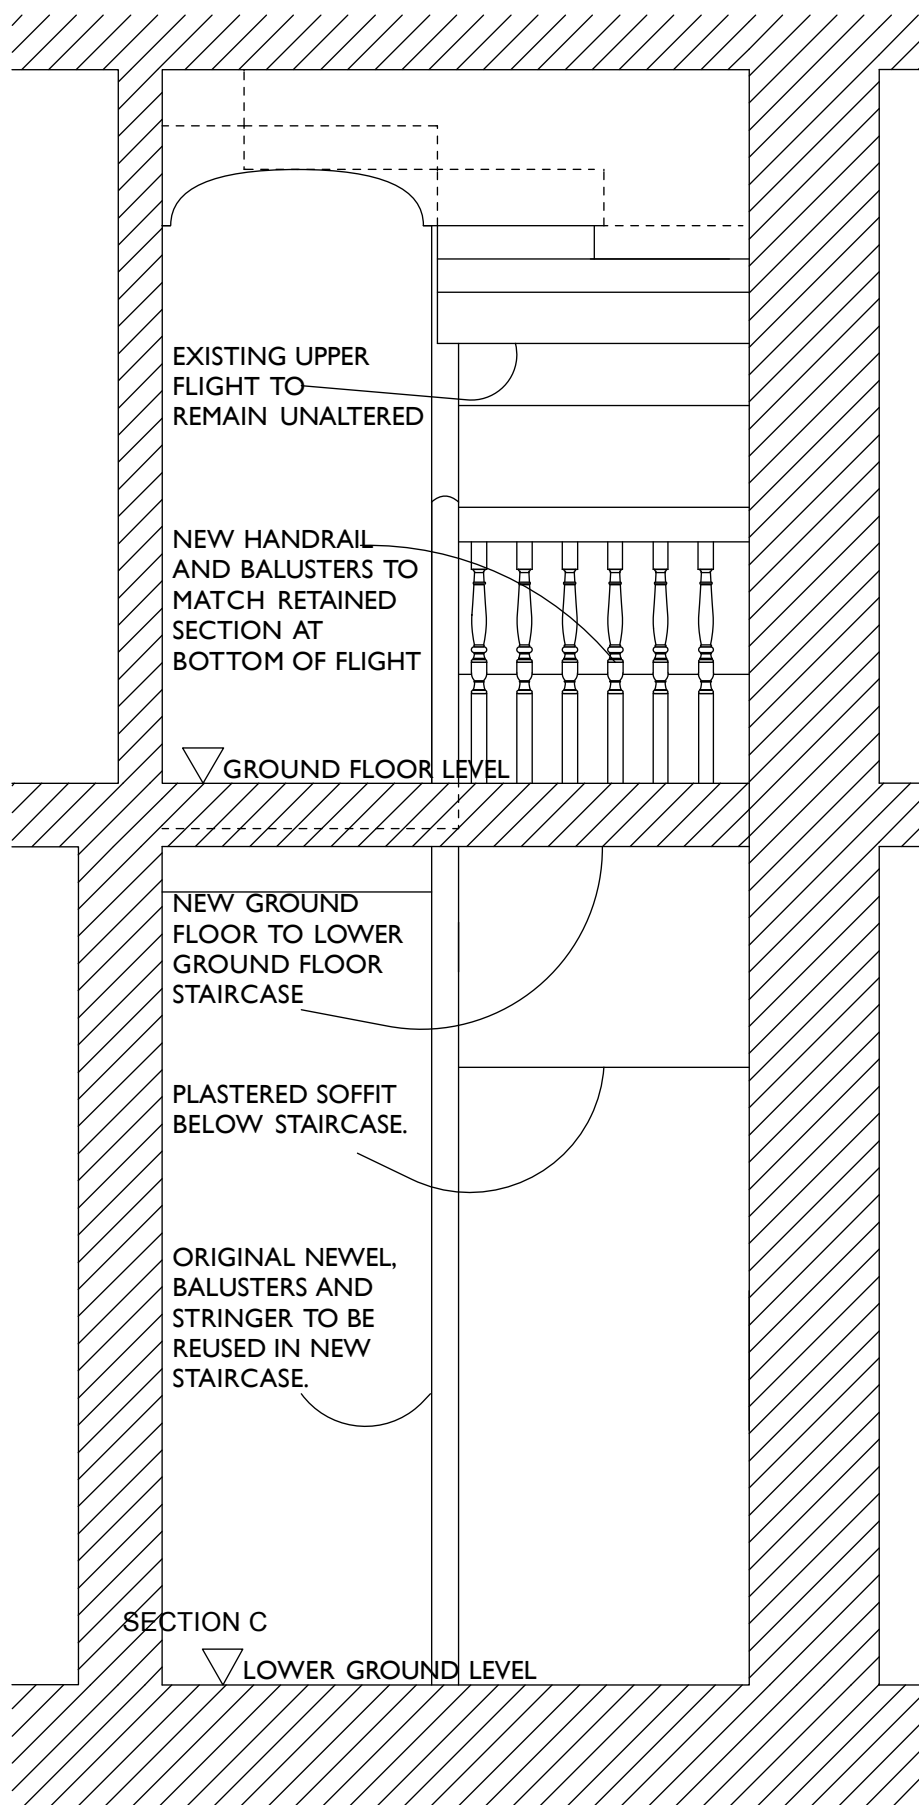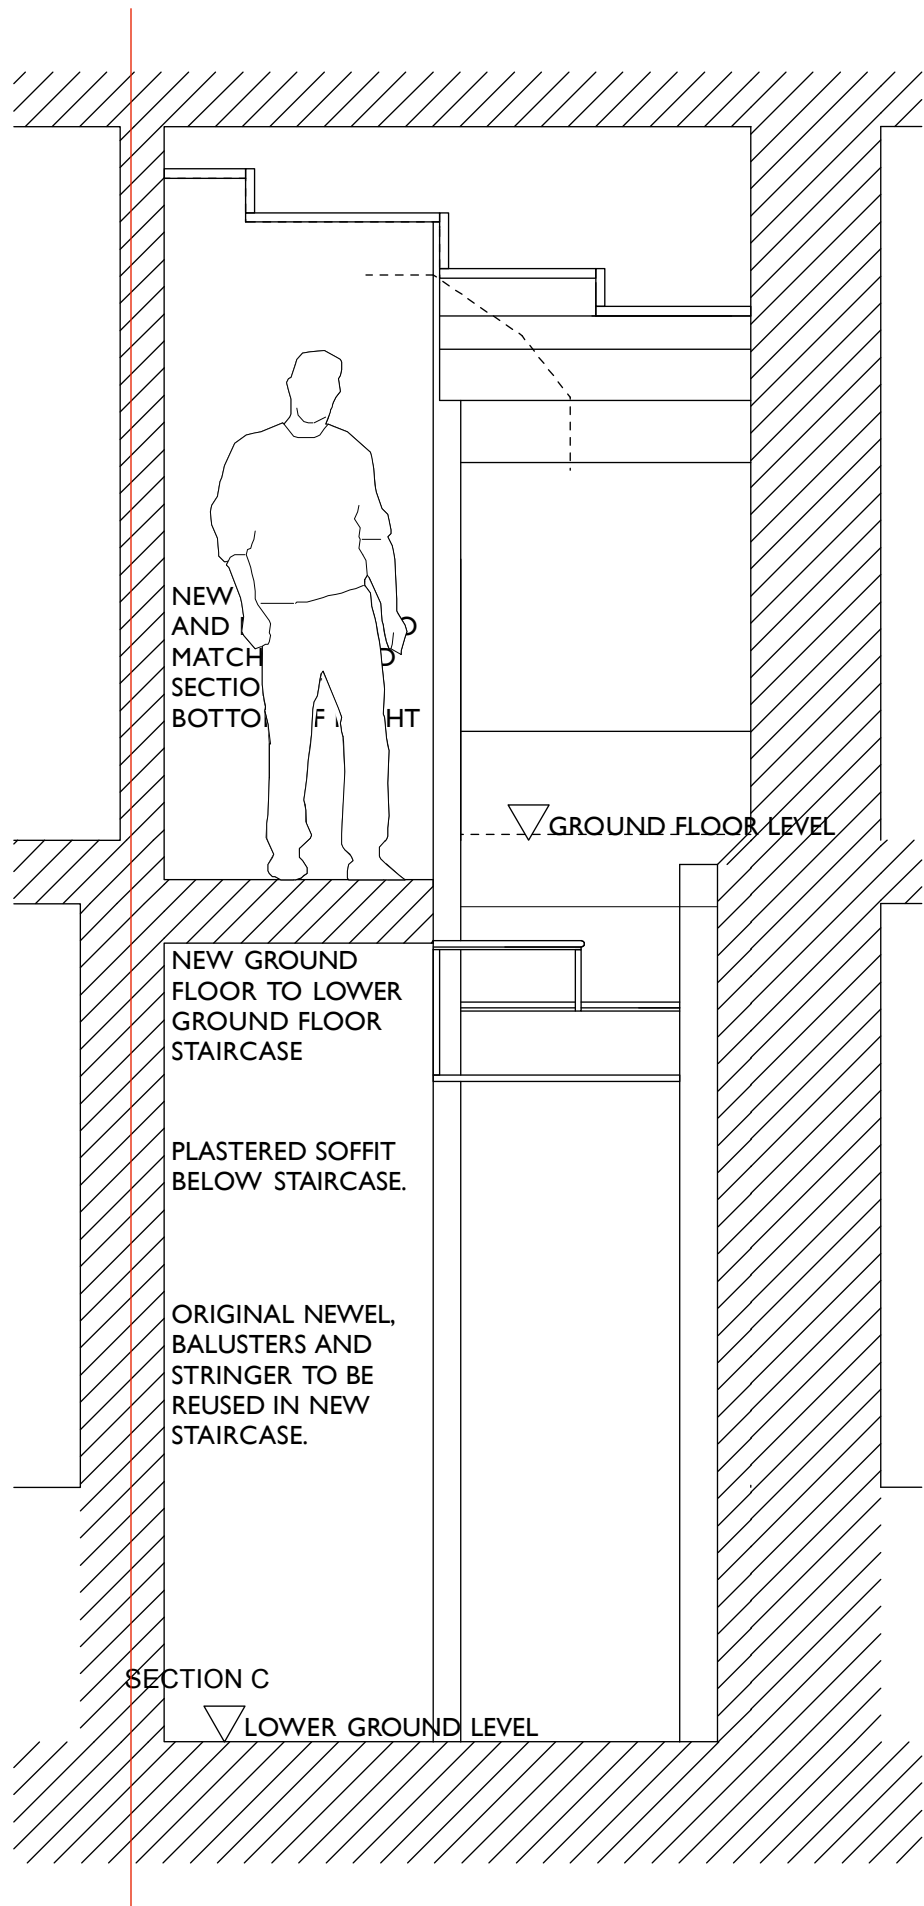

**ALTERATIONS TO 2 HAMPSTEAD SQUARE, LONDON NW3 IAB FOR SARAH AND PAUL ORCHART**  
**LOWER GROUND FLOOR STAIRCASE SECTION AS PROPOSED**

scale 1:25@A3 date 14 03 12

IAN HAY architect 11 Halton Road, London N1 2EN tel 020 7688 1589

drawing no. 136/33. 30 01 13

PAINTED SW NEWEL,  
BALUSTERS AND HANDRAIL  
TO MATCH RETAINED

**ALTERATIONS TO 2 HAMPSTEAD SQUARE, LONDON NW3 IAB FOR SARAH AND PAUL ORCHART**  
**STAIRCASE SECTION AS PROPOSED**

scale 1:20@A3 date 14 03 12  
IAN HAY architect 11 Halton Road, London N1 2EN tel 020 7688 1589  
drawing no. 136/34. 30 01 13