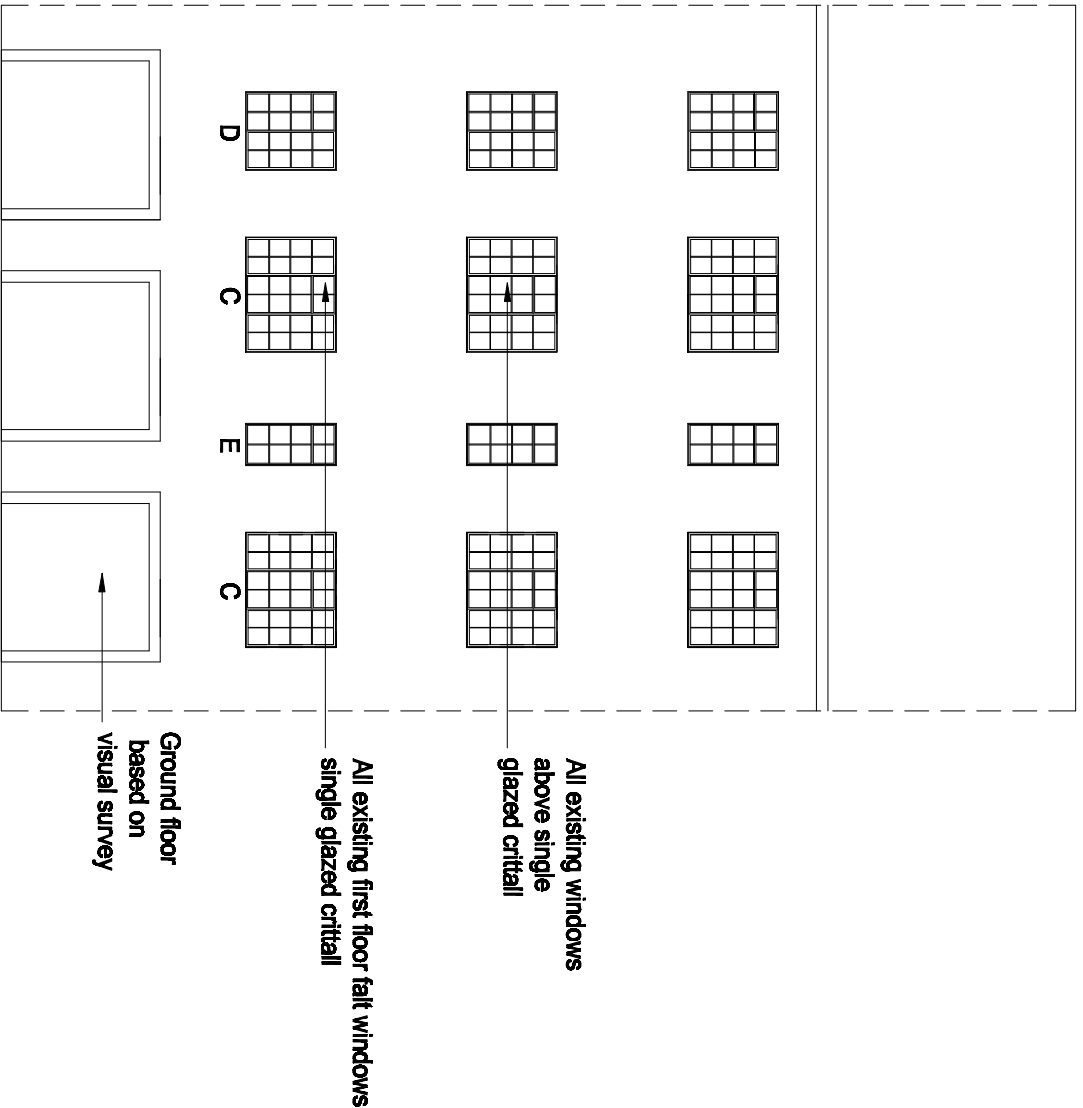
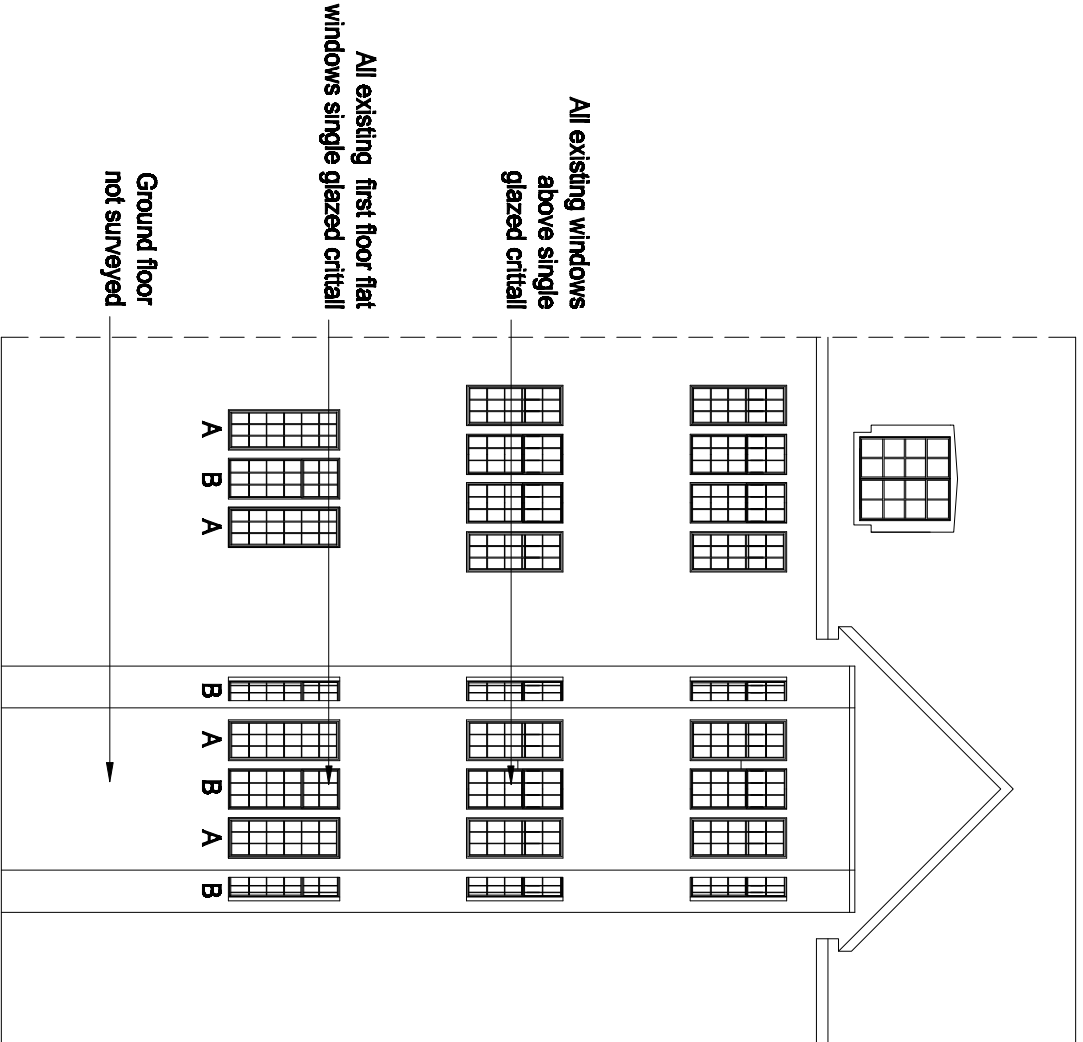
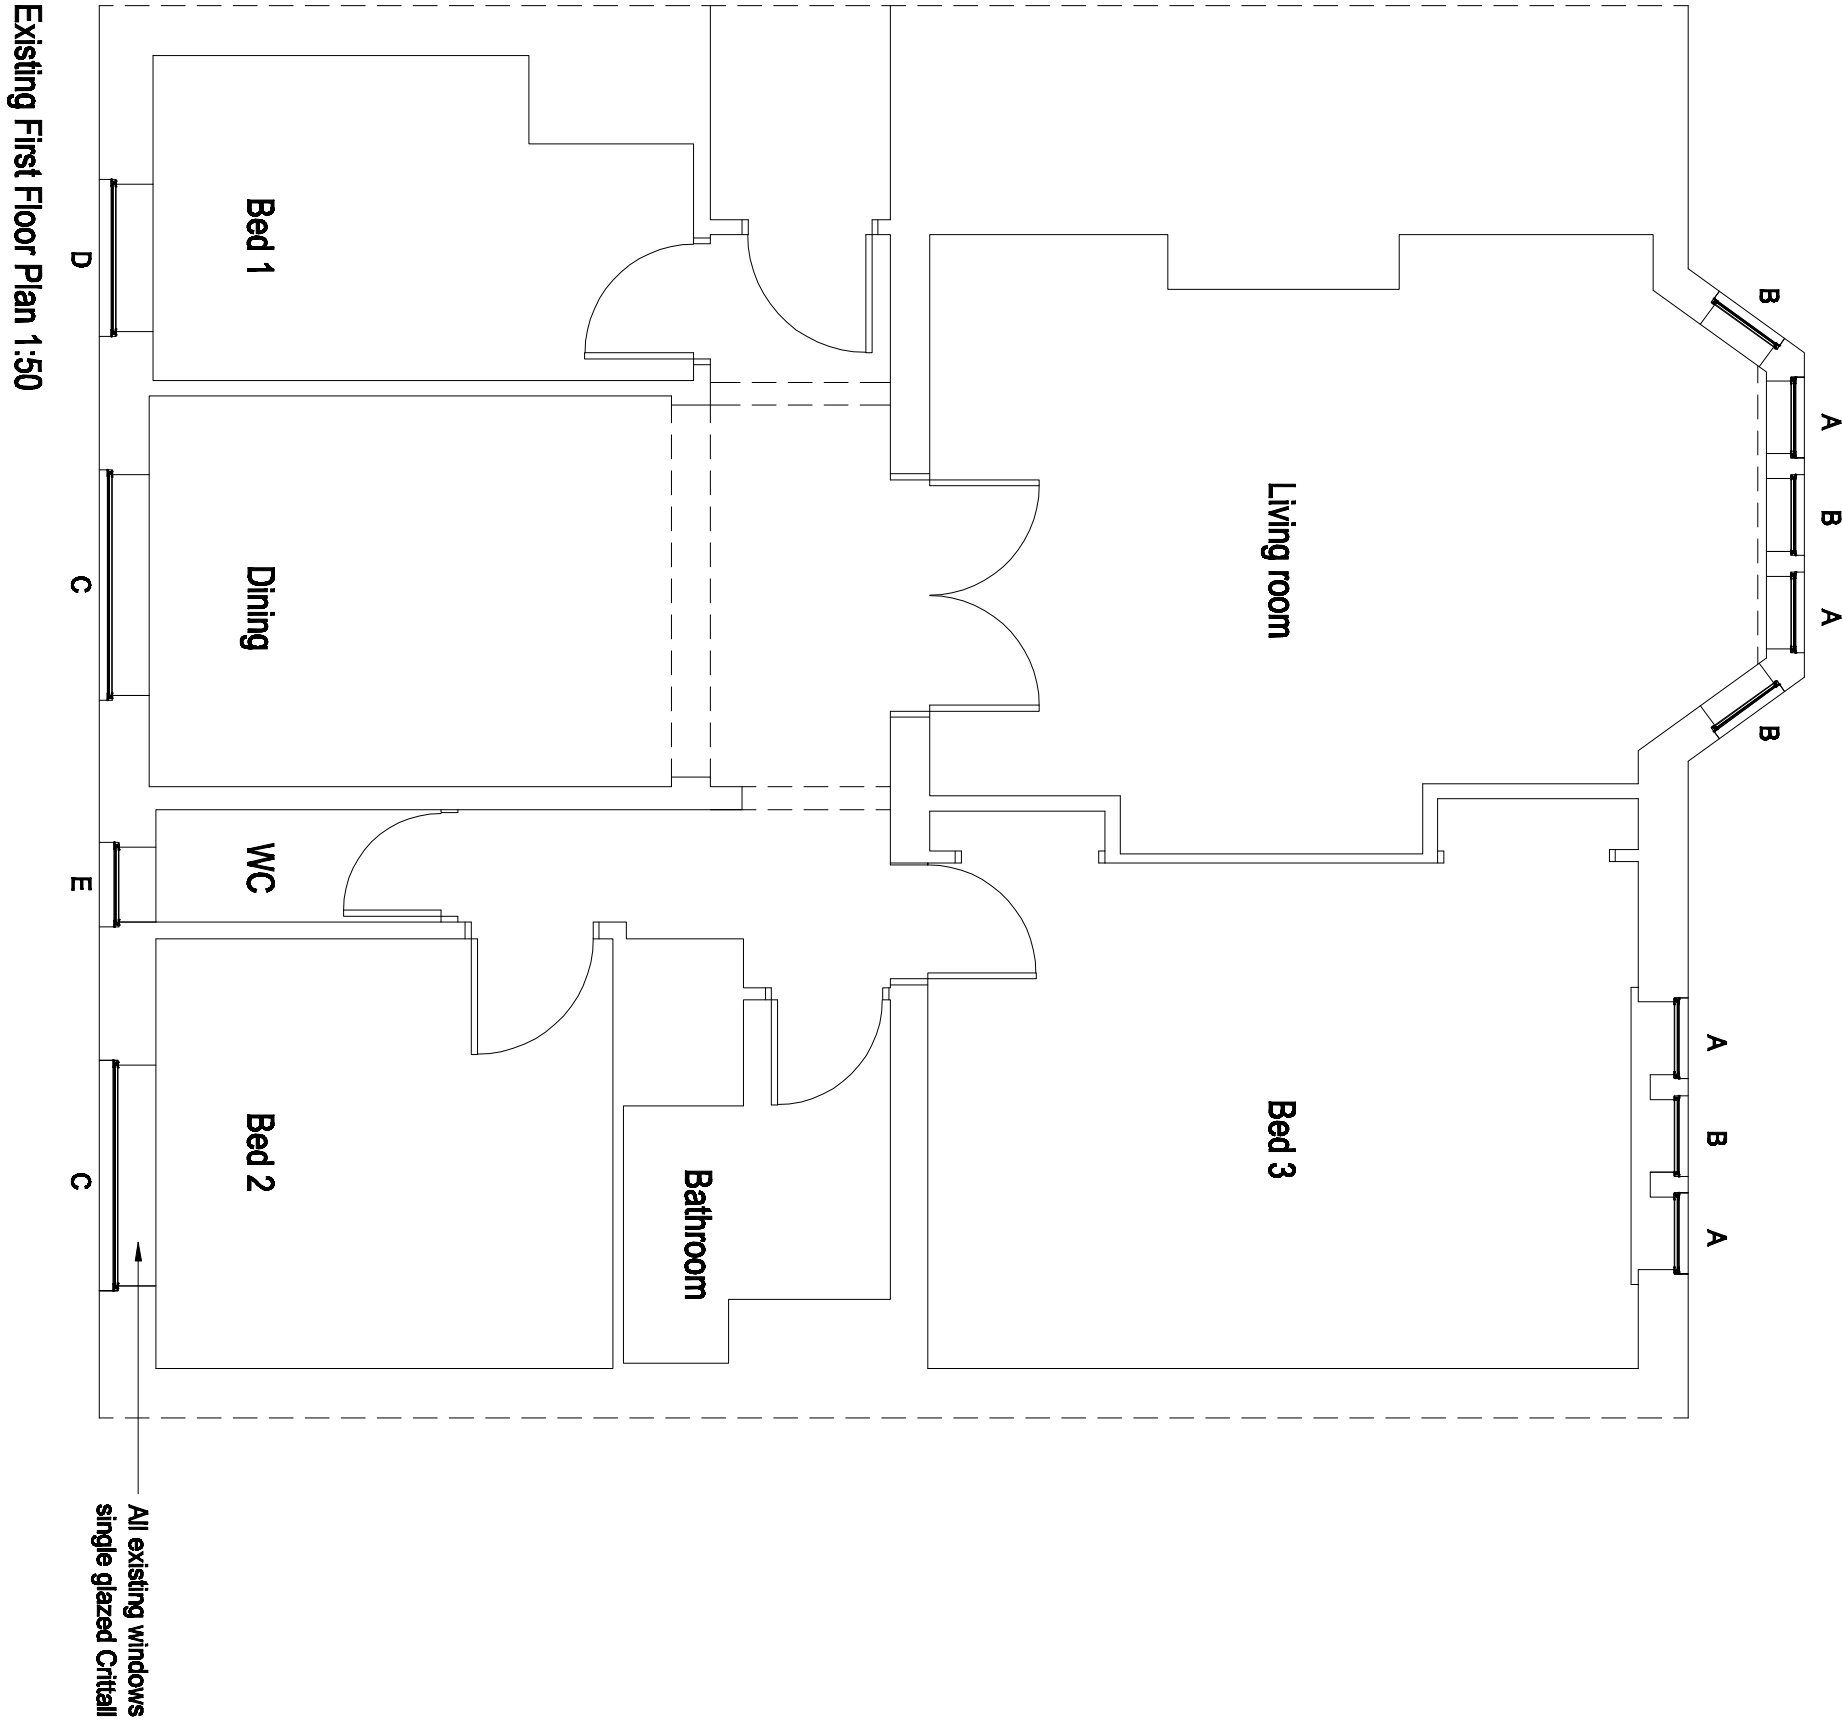


Client
Granger's PLC

Project
**2 Tudor Close
Beisiza Park
London
NW3 4AB**

Project ref
1056 Drawing No.
01

drawing title
**Existing floor plans,
elevations**

drawn by
S Ellison

date
March 13 scale
1:50/100 @A1

100 (Architectural Services) Ltd
30A Watford Road
Watford, Hertfordshire
BD1 1PL
E-mail: info@bpm.co.uk

On the basis of the above, and of the information provided, the Architect is not responsible for the accuracy of the information provided, and is not responsible for the accuracy of the information provided, and is not responsible for the accuracy of the information provided.