


LEVERTON PLACE

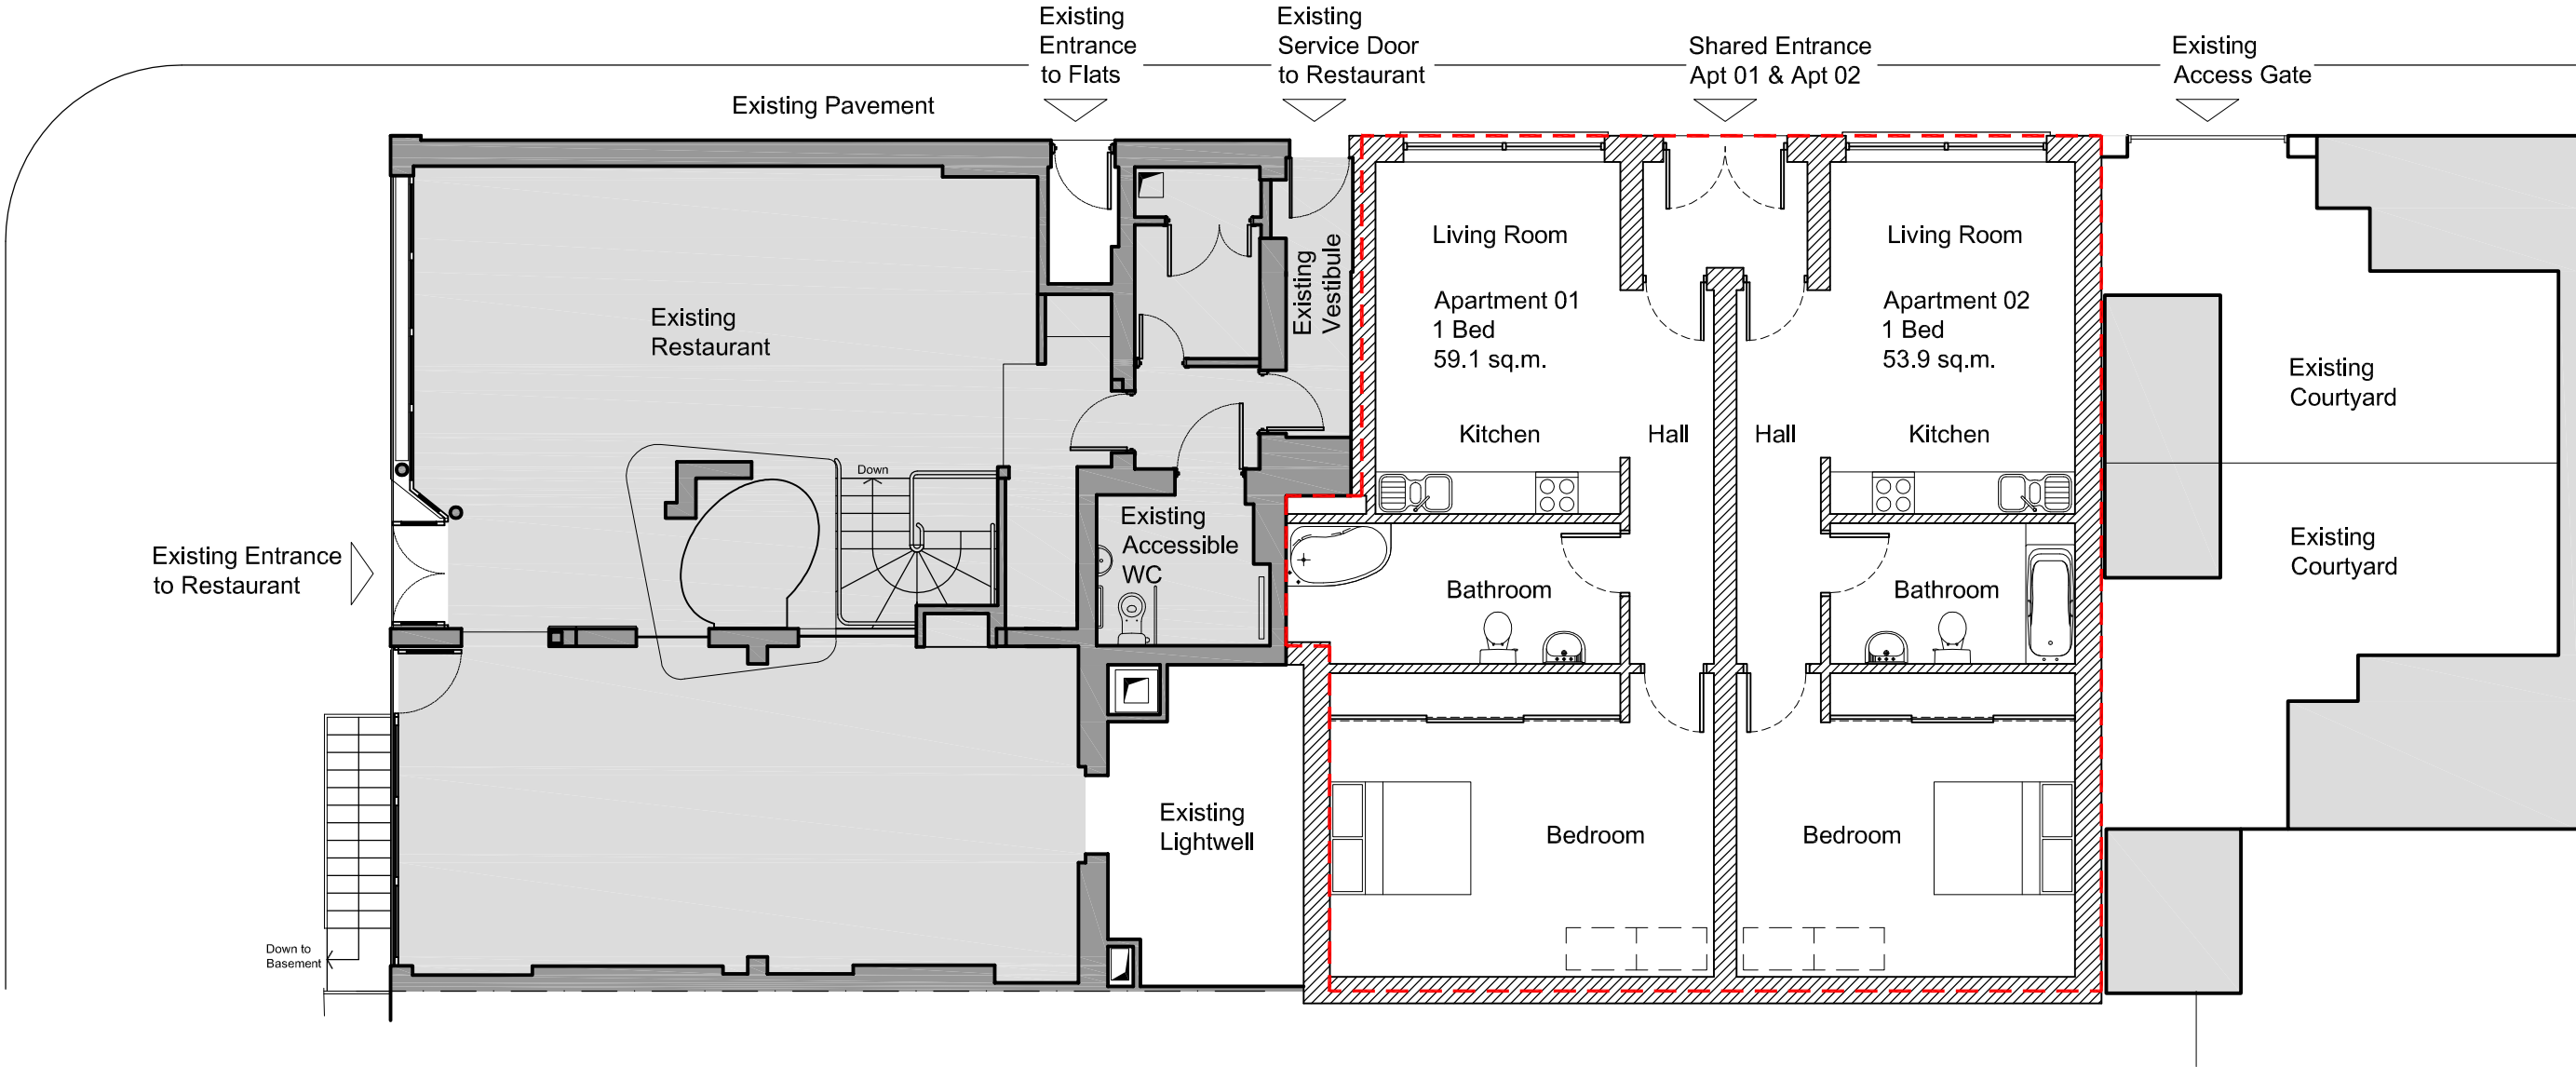

Revision	Date	Note	Author
www.atkinsonarchitects.co.uk 5 Acre Place, Plymouth, Devon, PL1 4QP 01752 312 616 RIBA Chartered Architects architecture ATKINSON conservation 			
Location 300 Kentish Town Road, London, NW5			
Project New Extension at Rear - 3 Residential Apartments			
Drawing Title Proposed Ground Floor Plan			
Date Dec 2012	Drawn by DH	Checked by RA	Scale 1:100 at A3
Project Number 12.05	Drawing number P_01		Revision

