



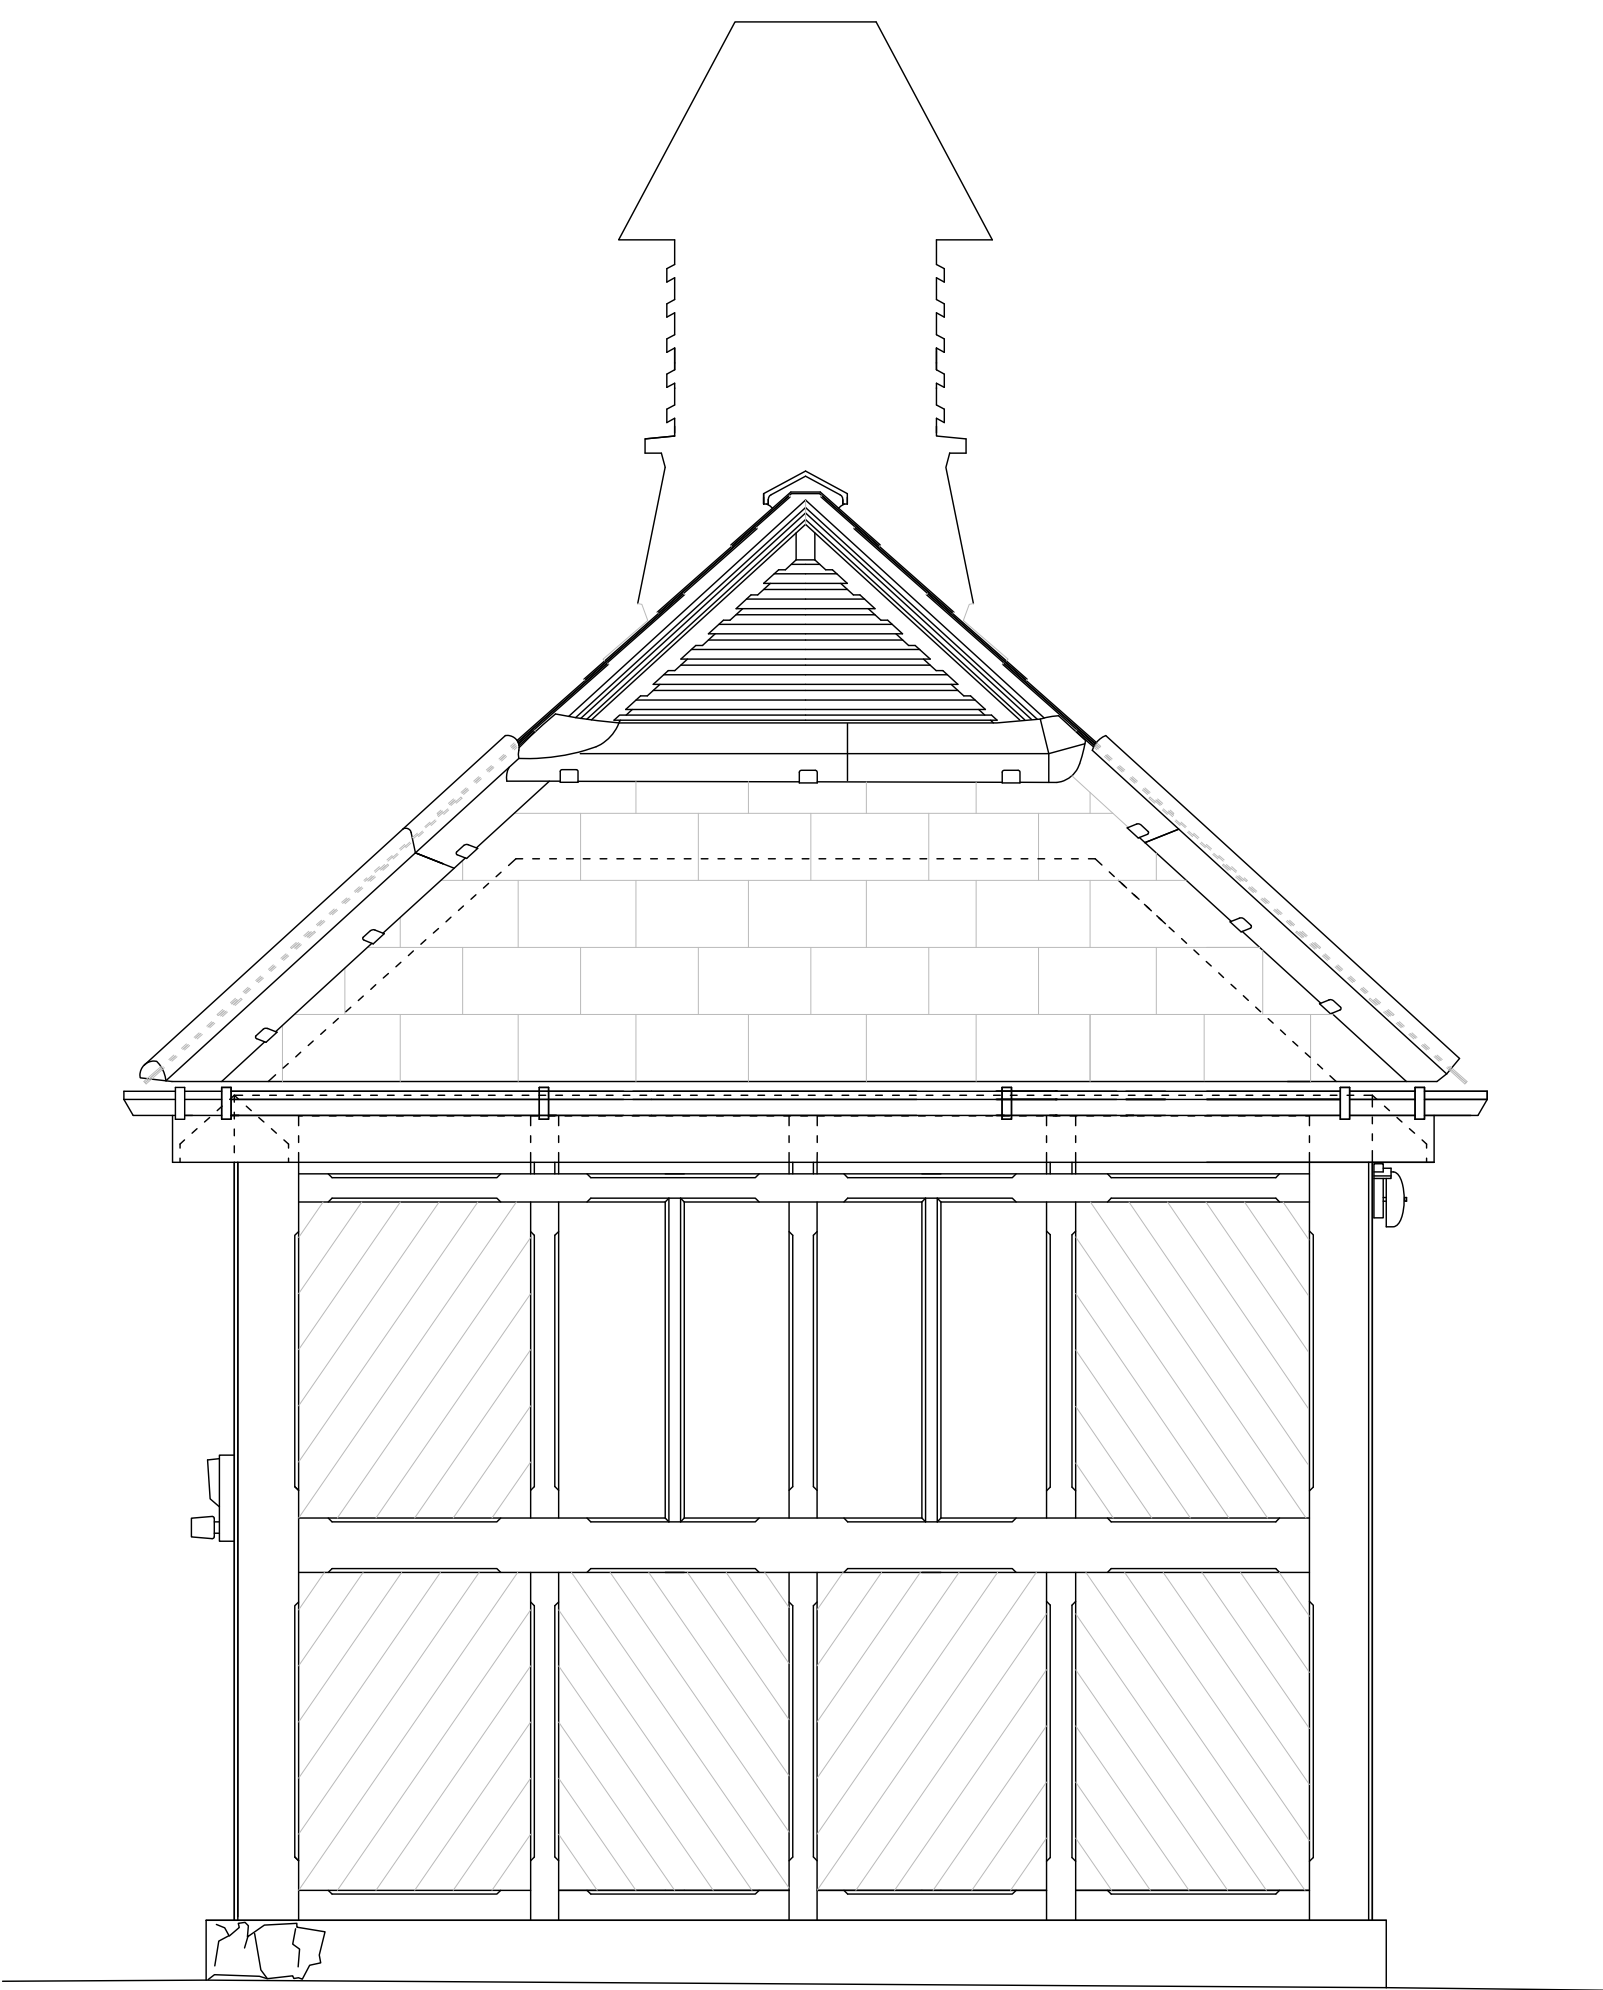


SOUTH WEST ELEVATION FACING SOUTH END GREEN

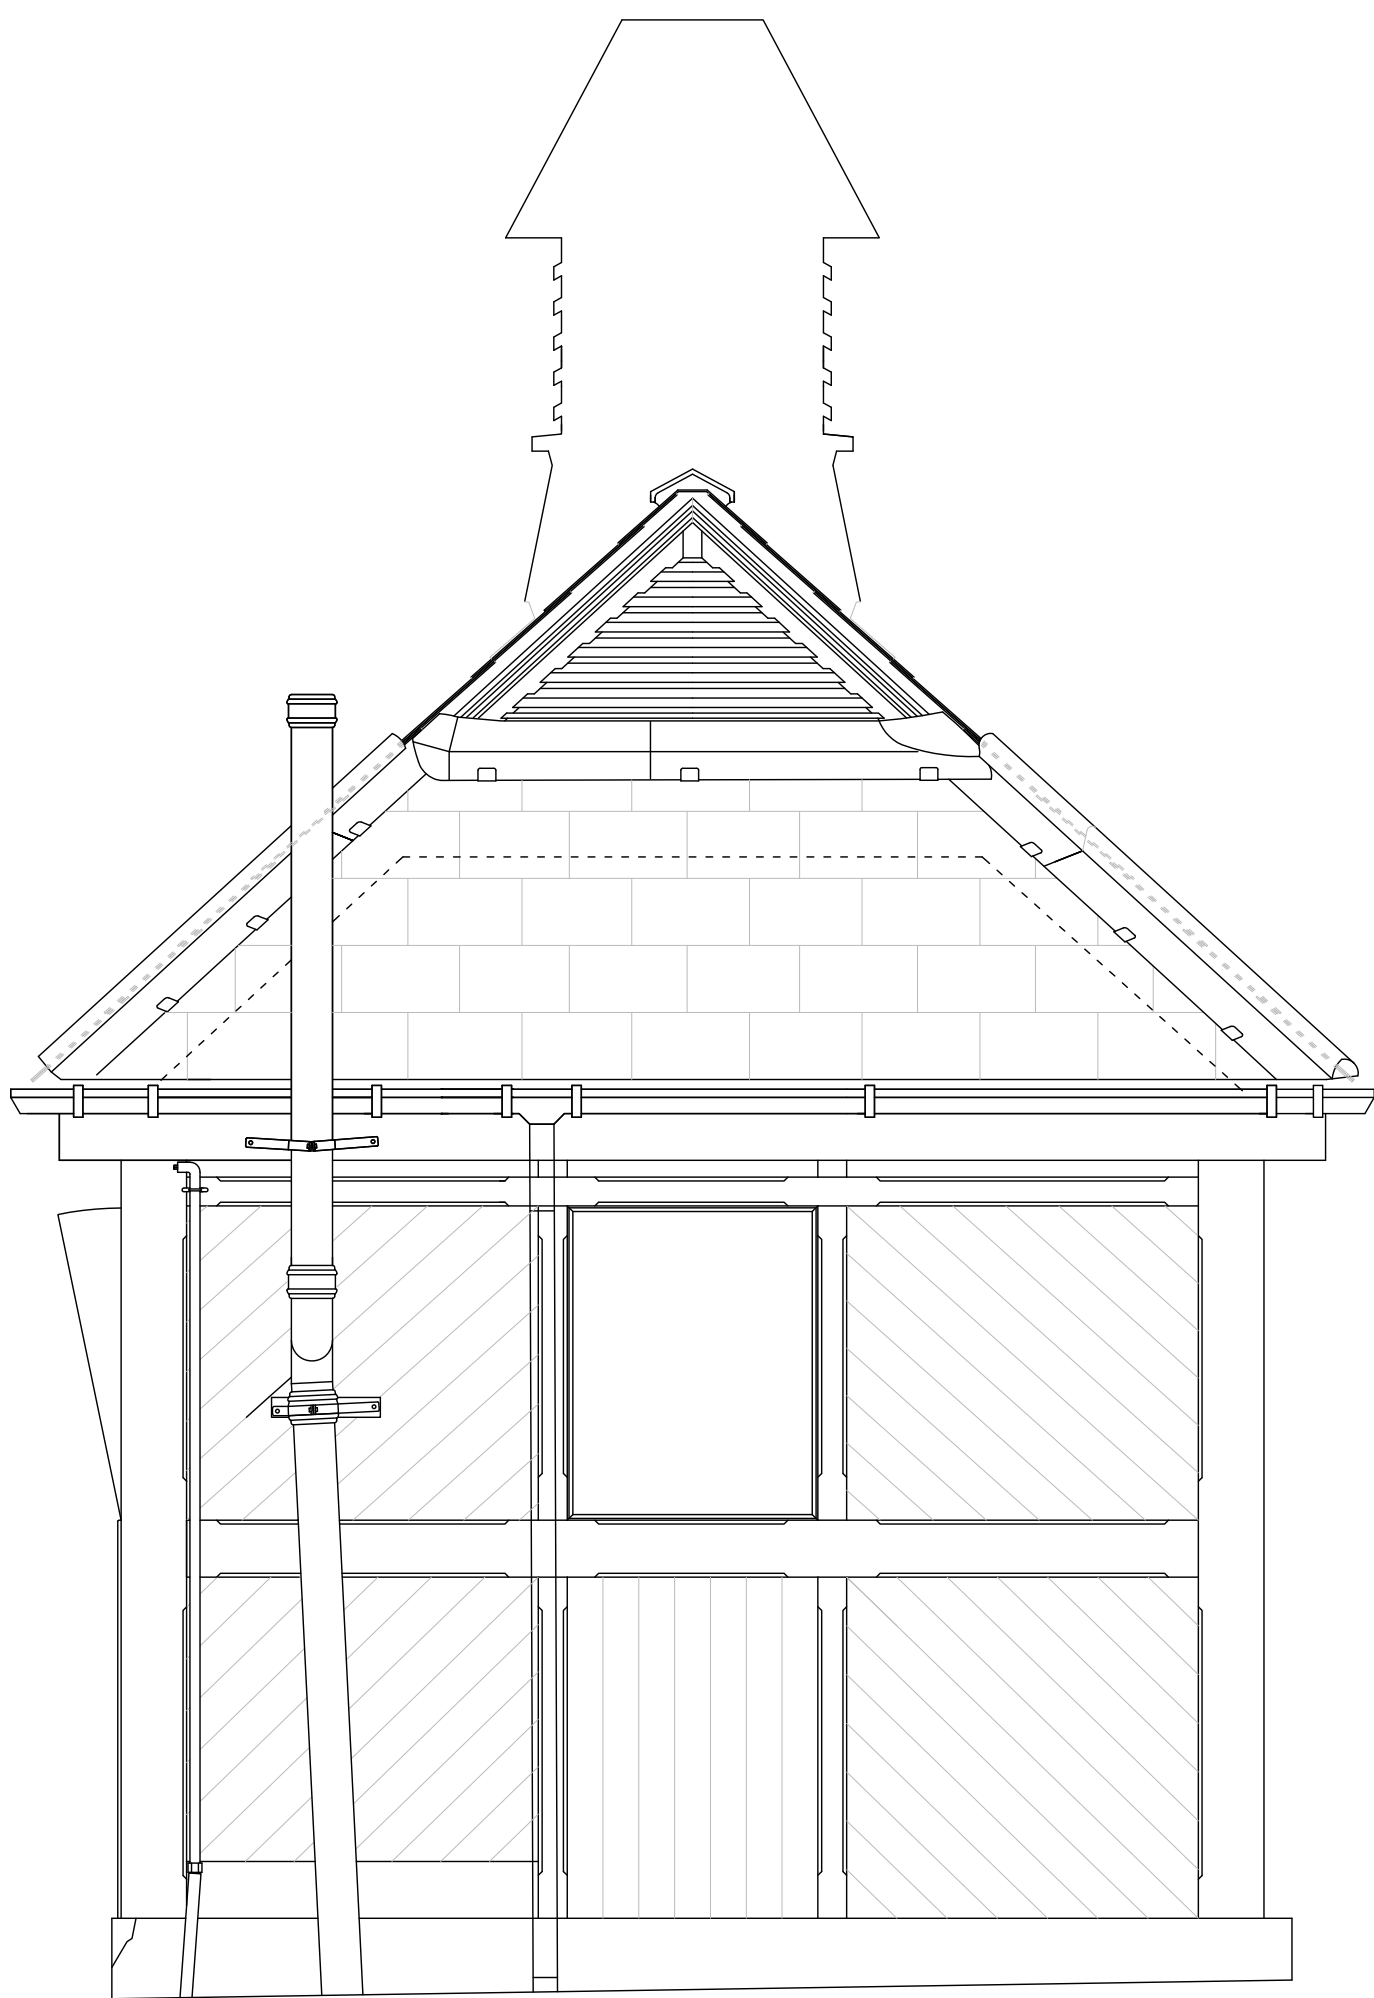


SOUTH EAST ELEVATION



NORTH WEST ELEVATION

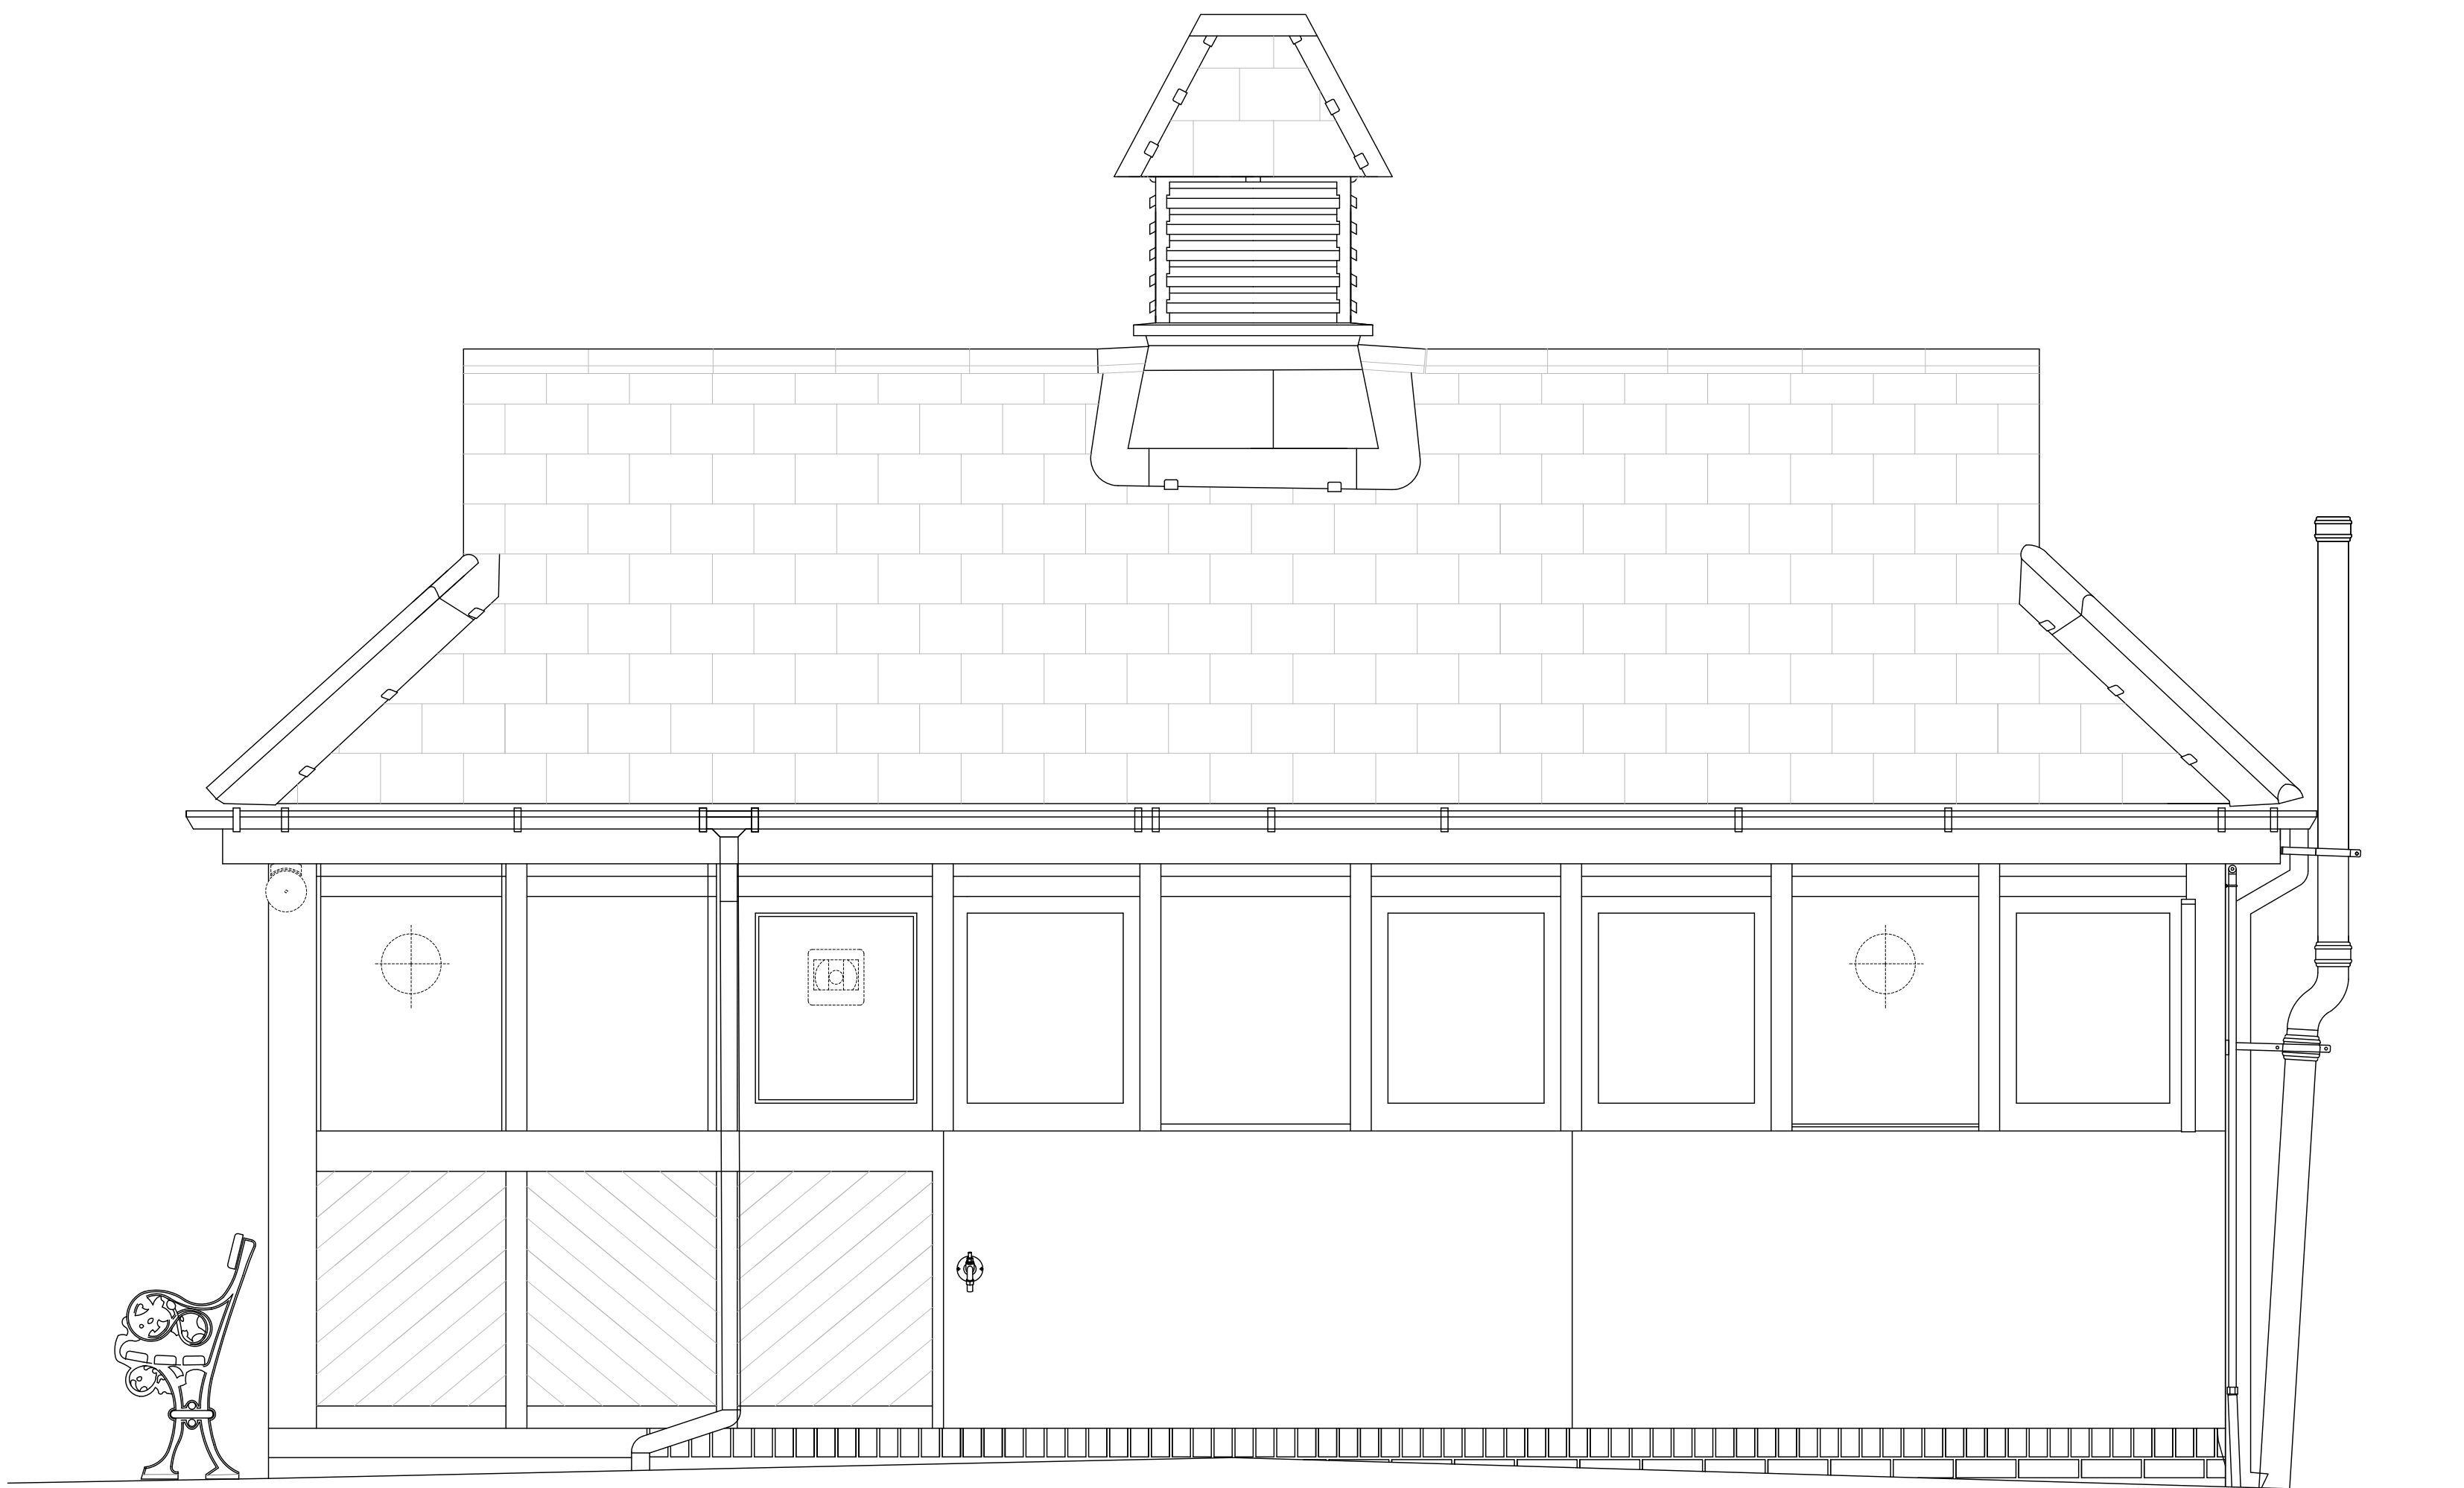

NORTH EAST ELEVATION FACING BUS STAND

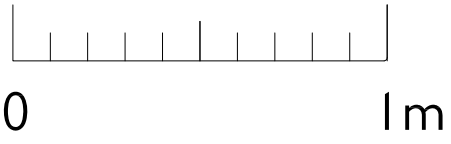



London Buses
Bus Infrastructure
10th Floor, Zone G3, Palestra
197 Blackfriars Road
London SE1 8NJ
Telephone : 020 3054 1194

Project	HAMPSTEAD SOUTH END GREEN					
Title	EXISTING SURVEY ELEVATIONS					
Scale @ A1	Drawn	ME	Checked	ABC	Authorised	ABC
1:20	Date	18/04/13	Date	DD/MM/YY	Date	DD/MM/YY
Drawing No	LBSL_HSEG_01_A_D2_E_01				Rev	-
File path	J:\HAMPSTEAD SOUTH END GREEN\2013 FEASIBILITY.dwg					