




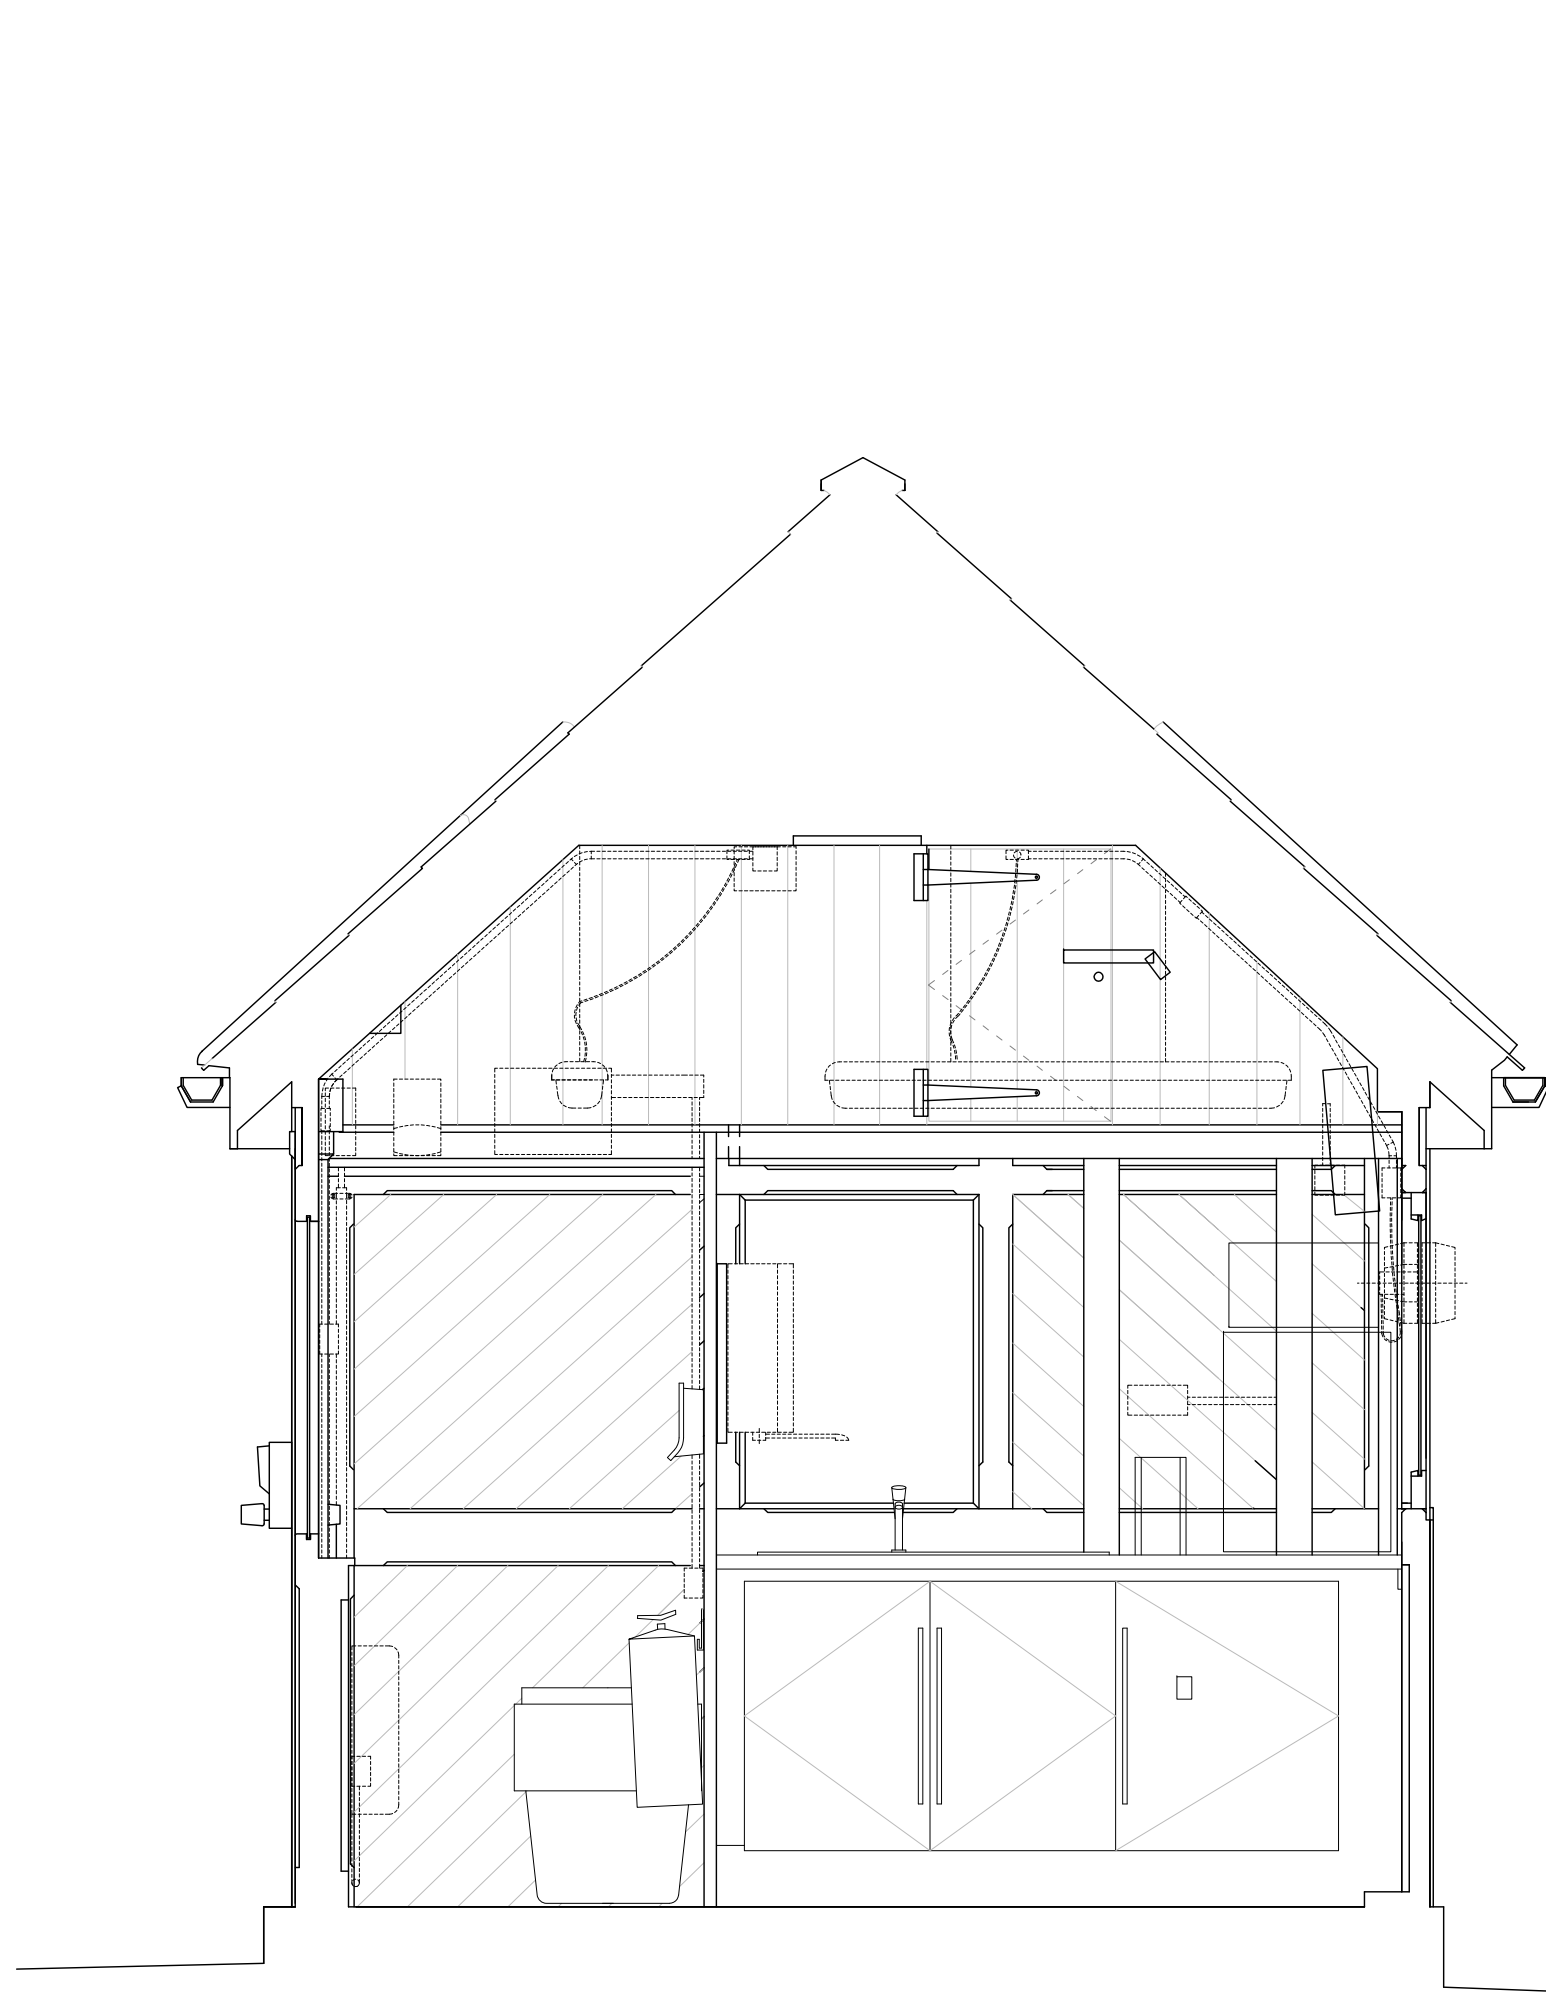

SECTION AA

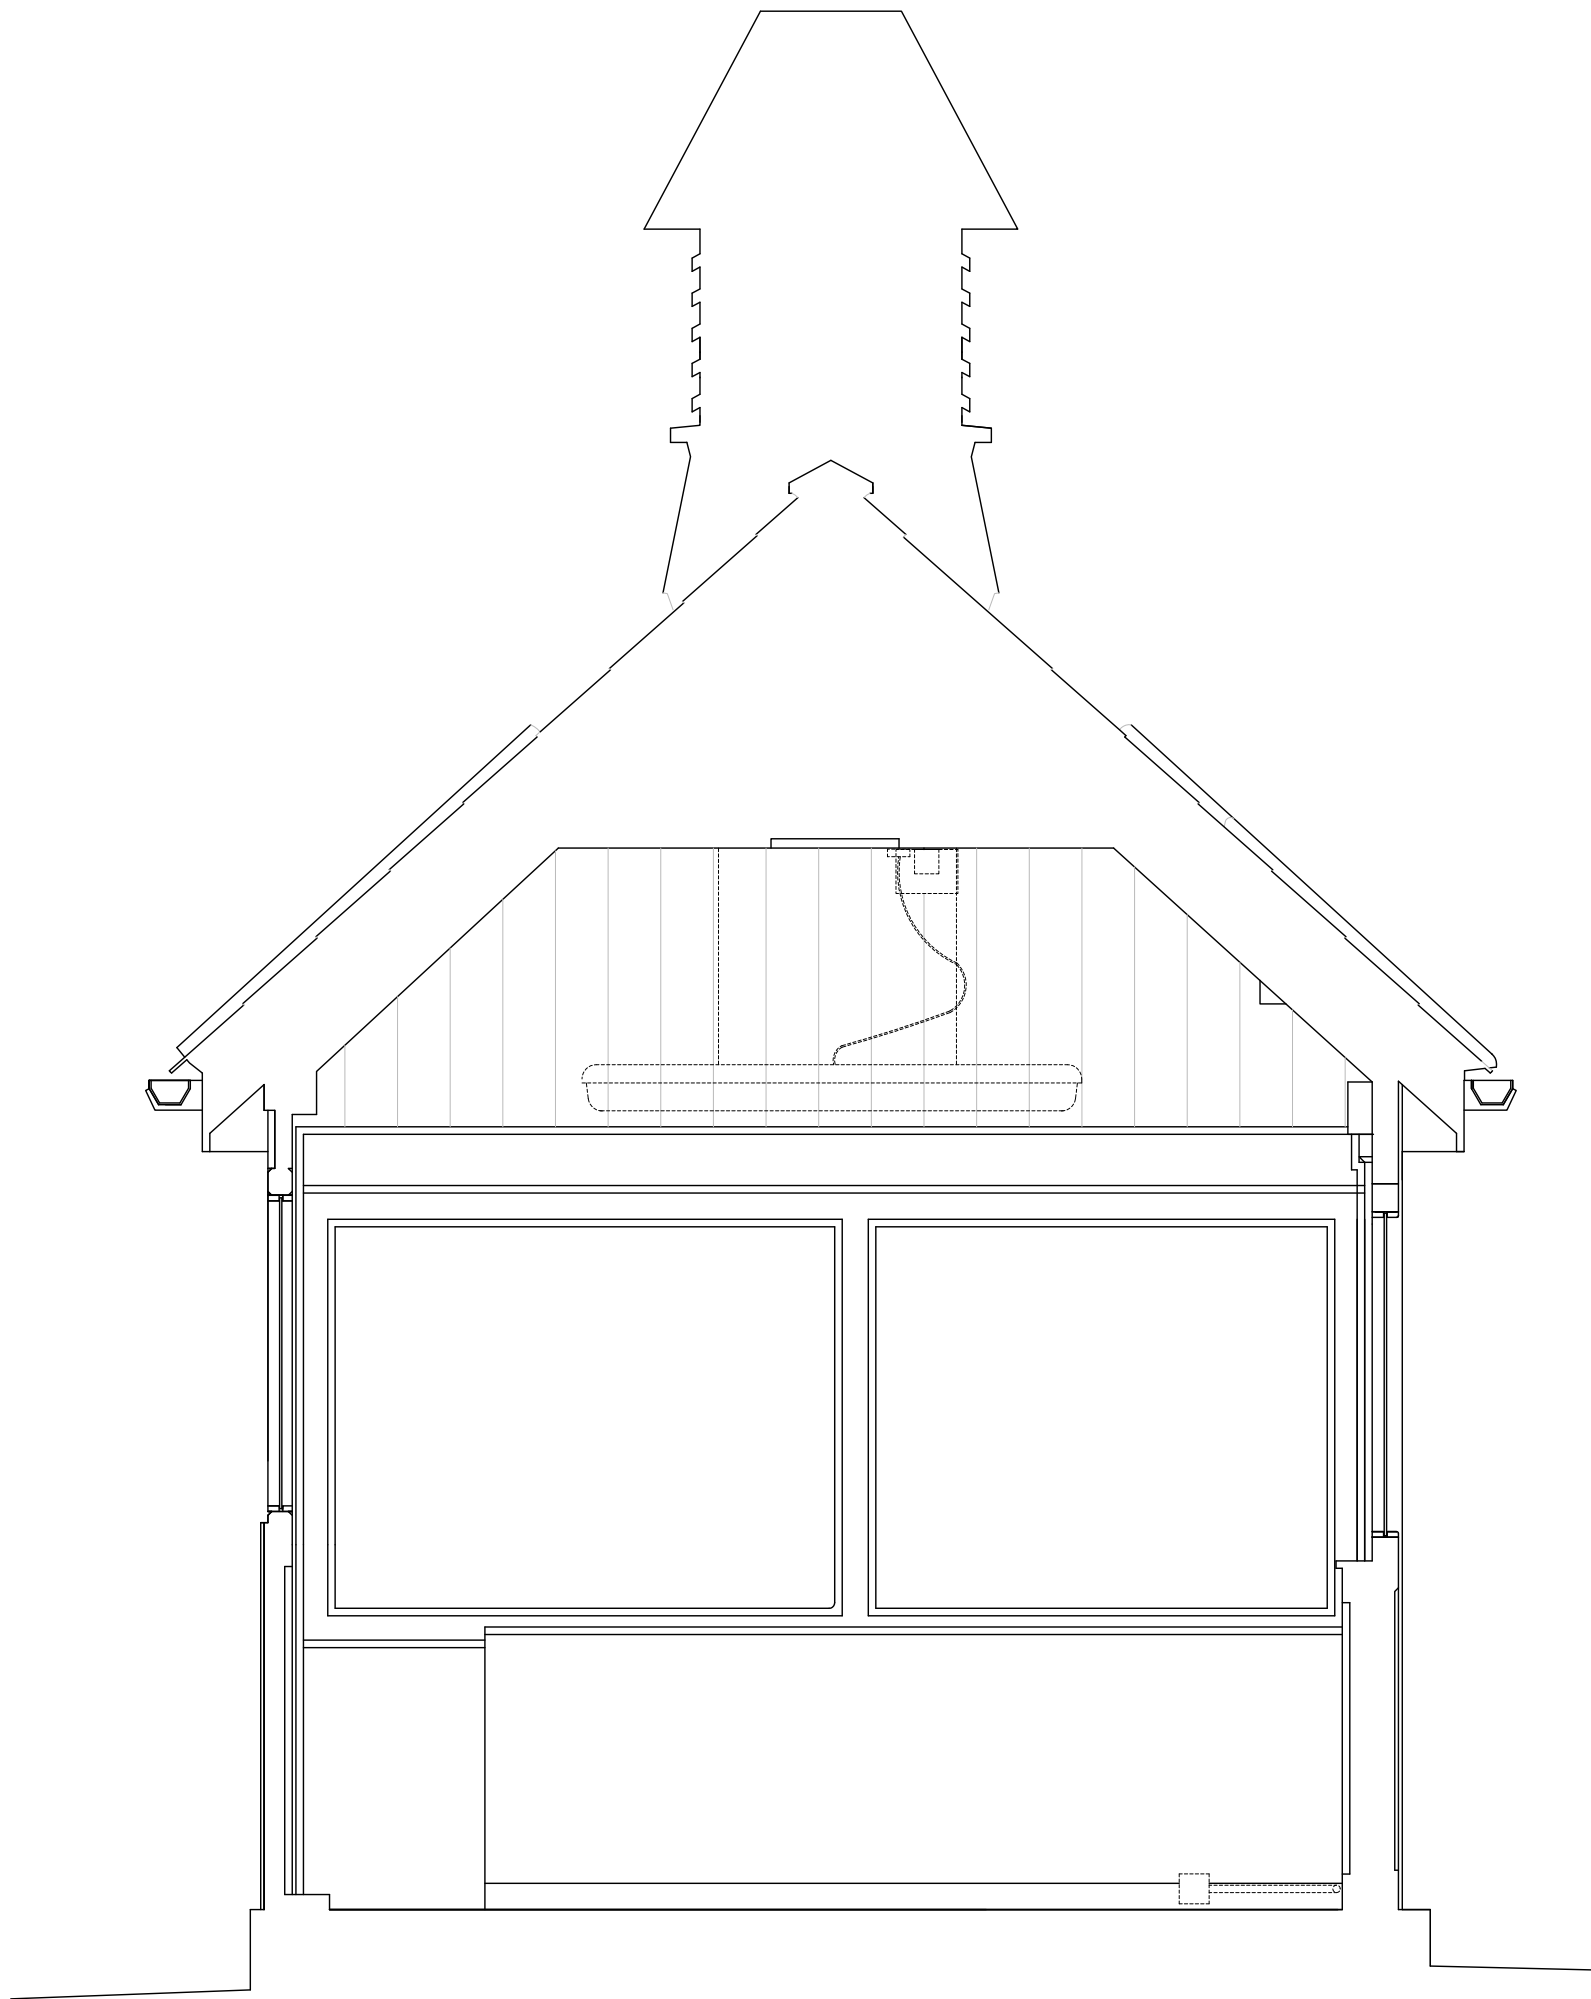

SECTION BB

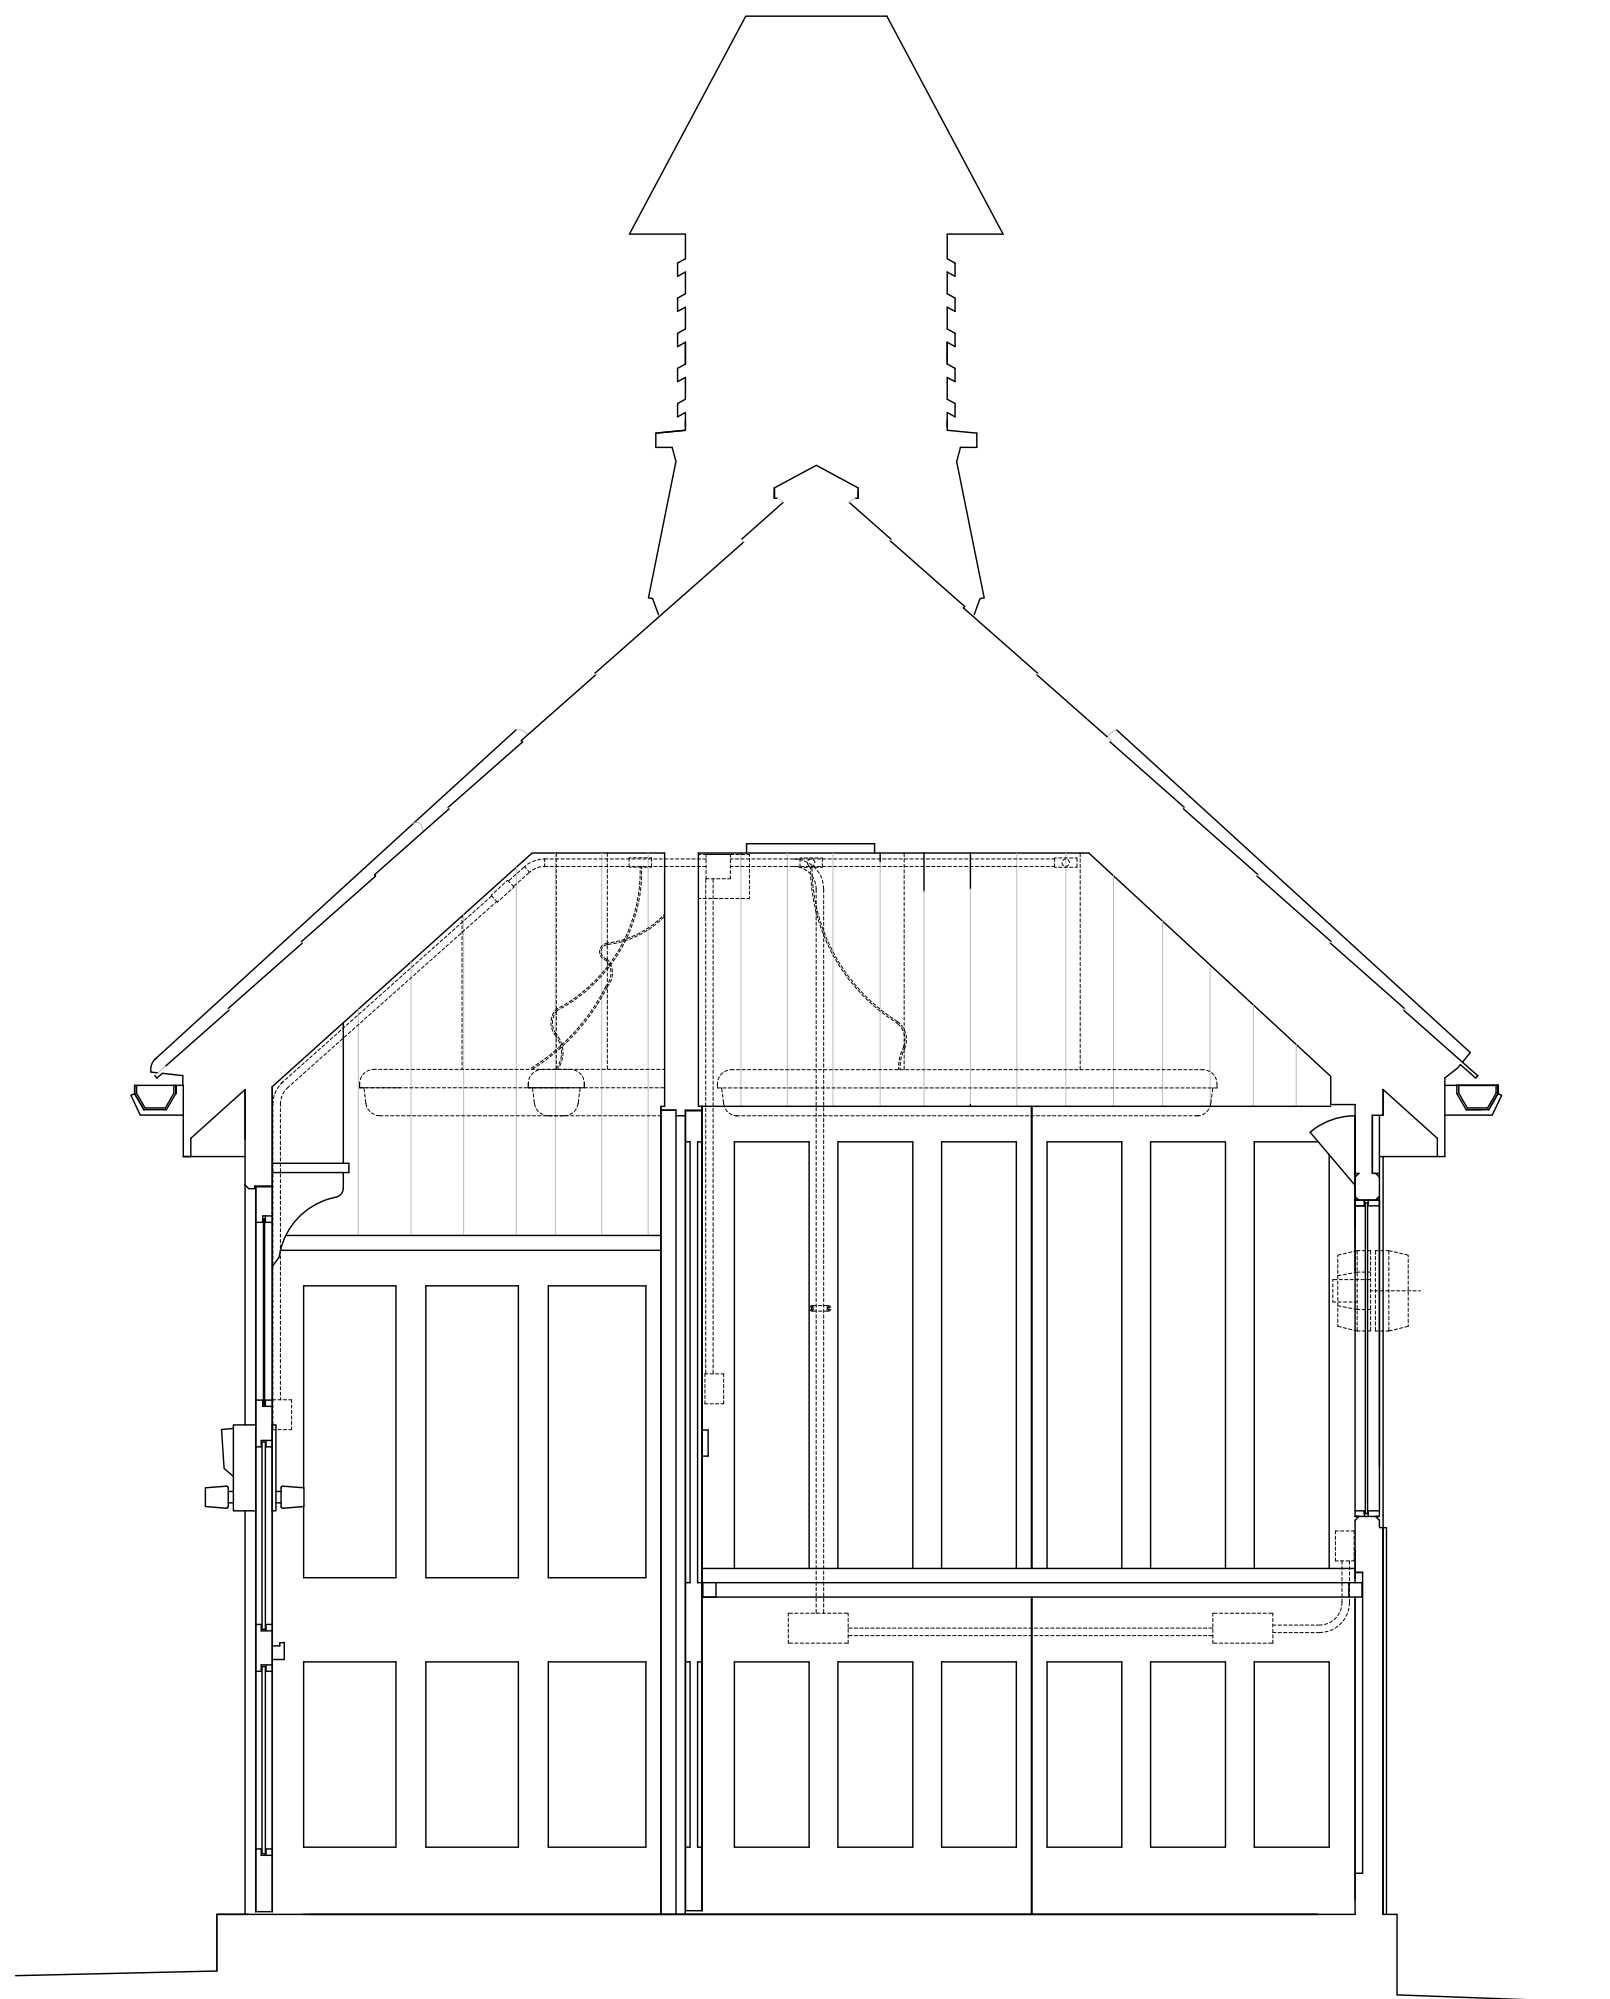


SECTION CC

A

B

C

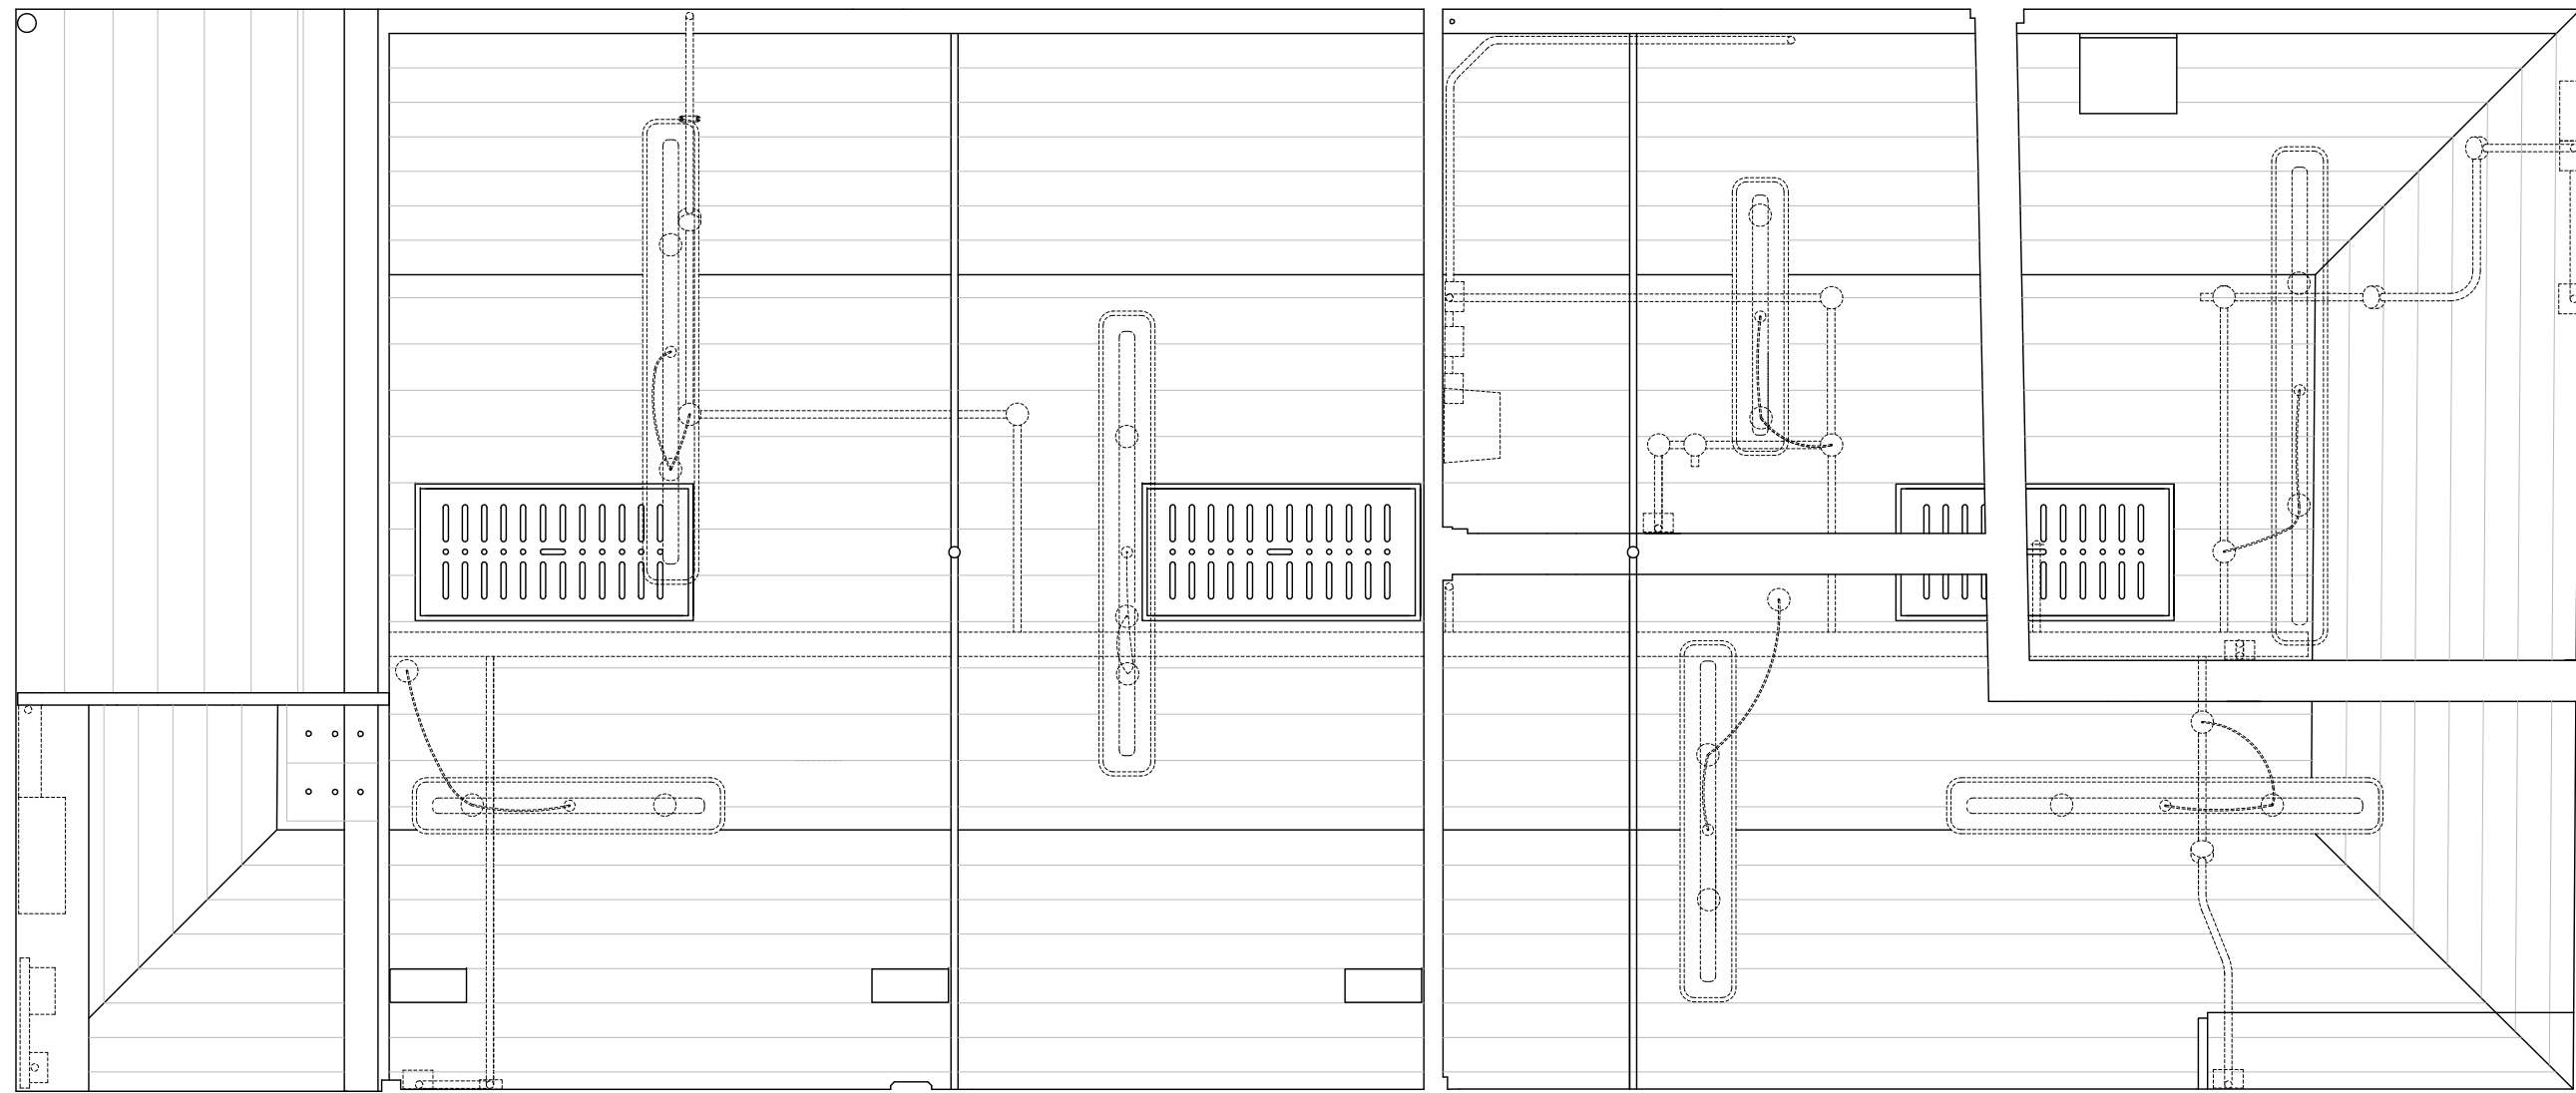

REFLECTED CEILING PLAN

A

B

C



London Buses
Bus Infrastructure
10th Floor, Zone G3, Palestra
197 Blackfriars Road
London SE1 8NJ
Telephone : 020 3054 1194

Project	HAMPSTEAD SOUTH END GREEN					
Title	EXISTING SURVEY SECTIONS & REFLECTED CEILING PLAN					
Scale @ A1	Drawn	ME	Checked	ABC	Authorised	ABC
1:20	Date	18/04/13	Date	DD/MM/YY	Date	DD/MM/YY
Drawing No	LBSL_HSEG_01_A_D2_SE_01				Rev	-
File path	J:\HAMPSTEAD SOUTH END GREEN\2013 FEASIBILITY.dwg					