


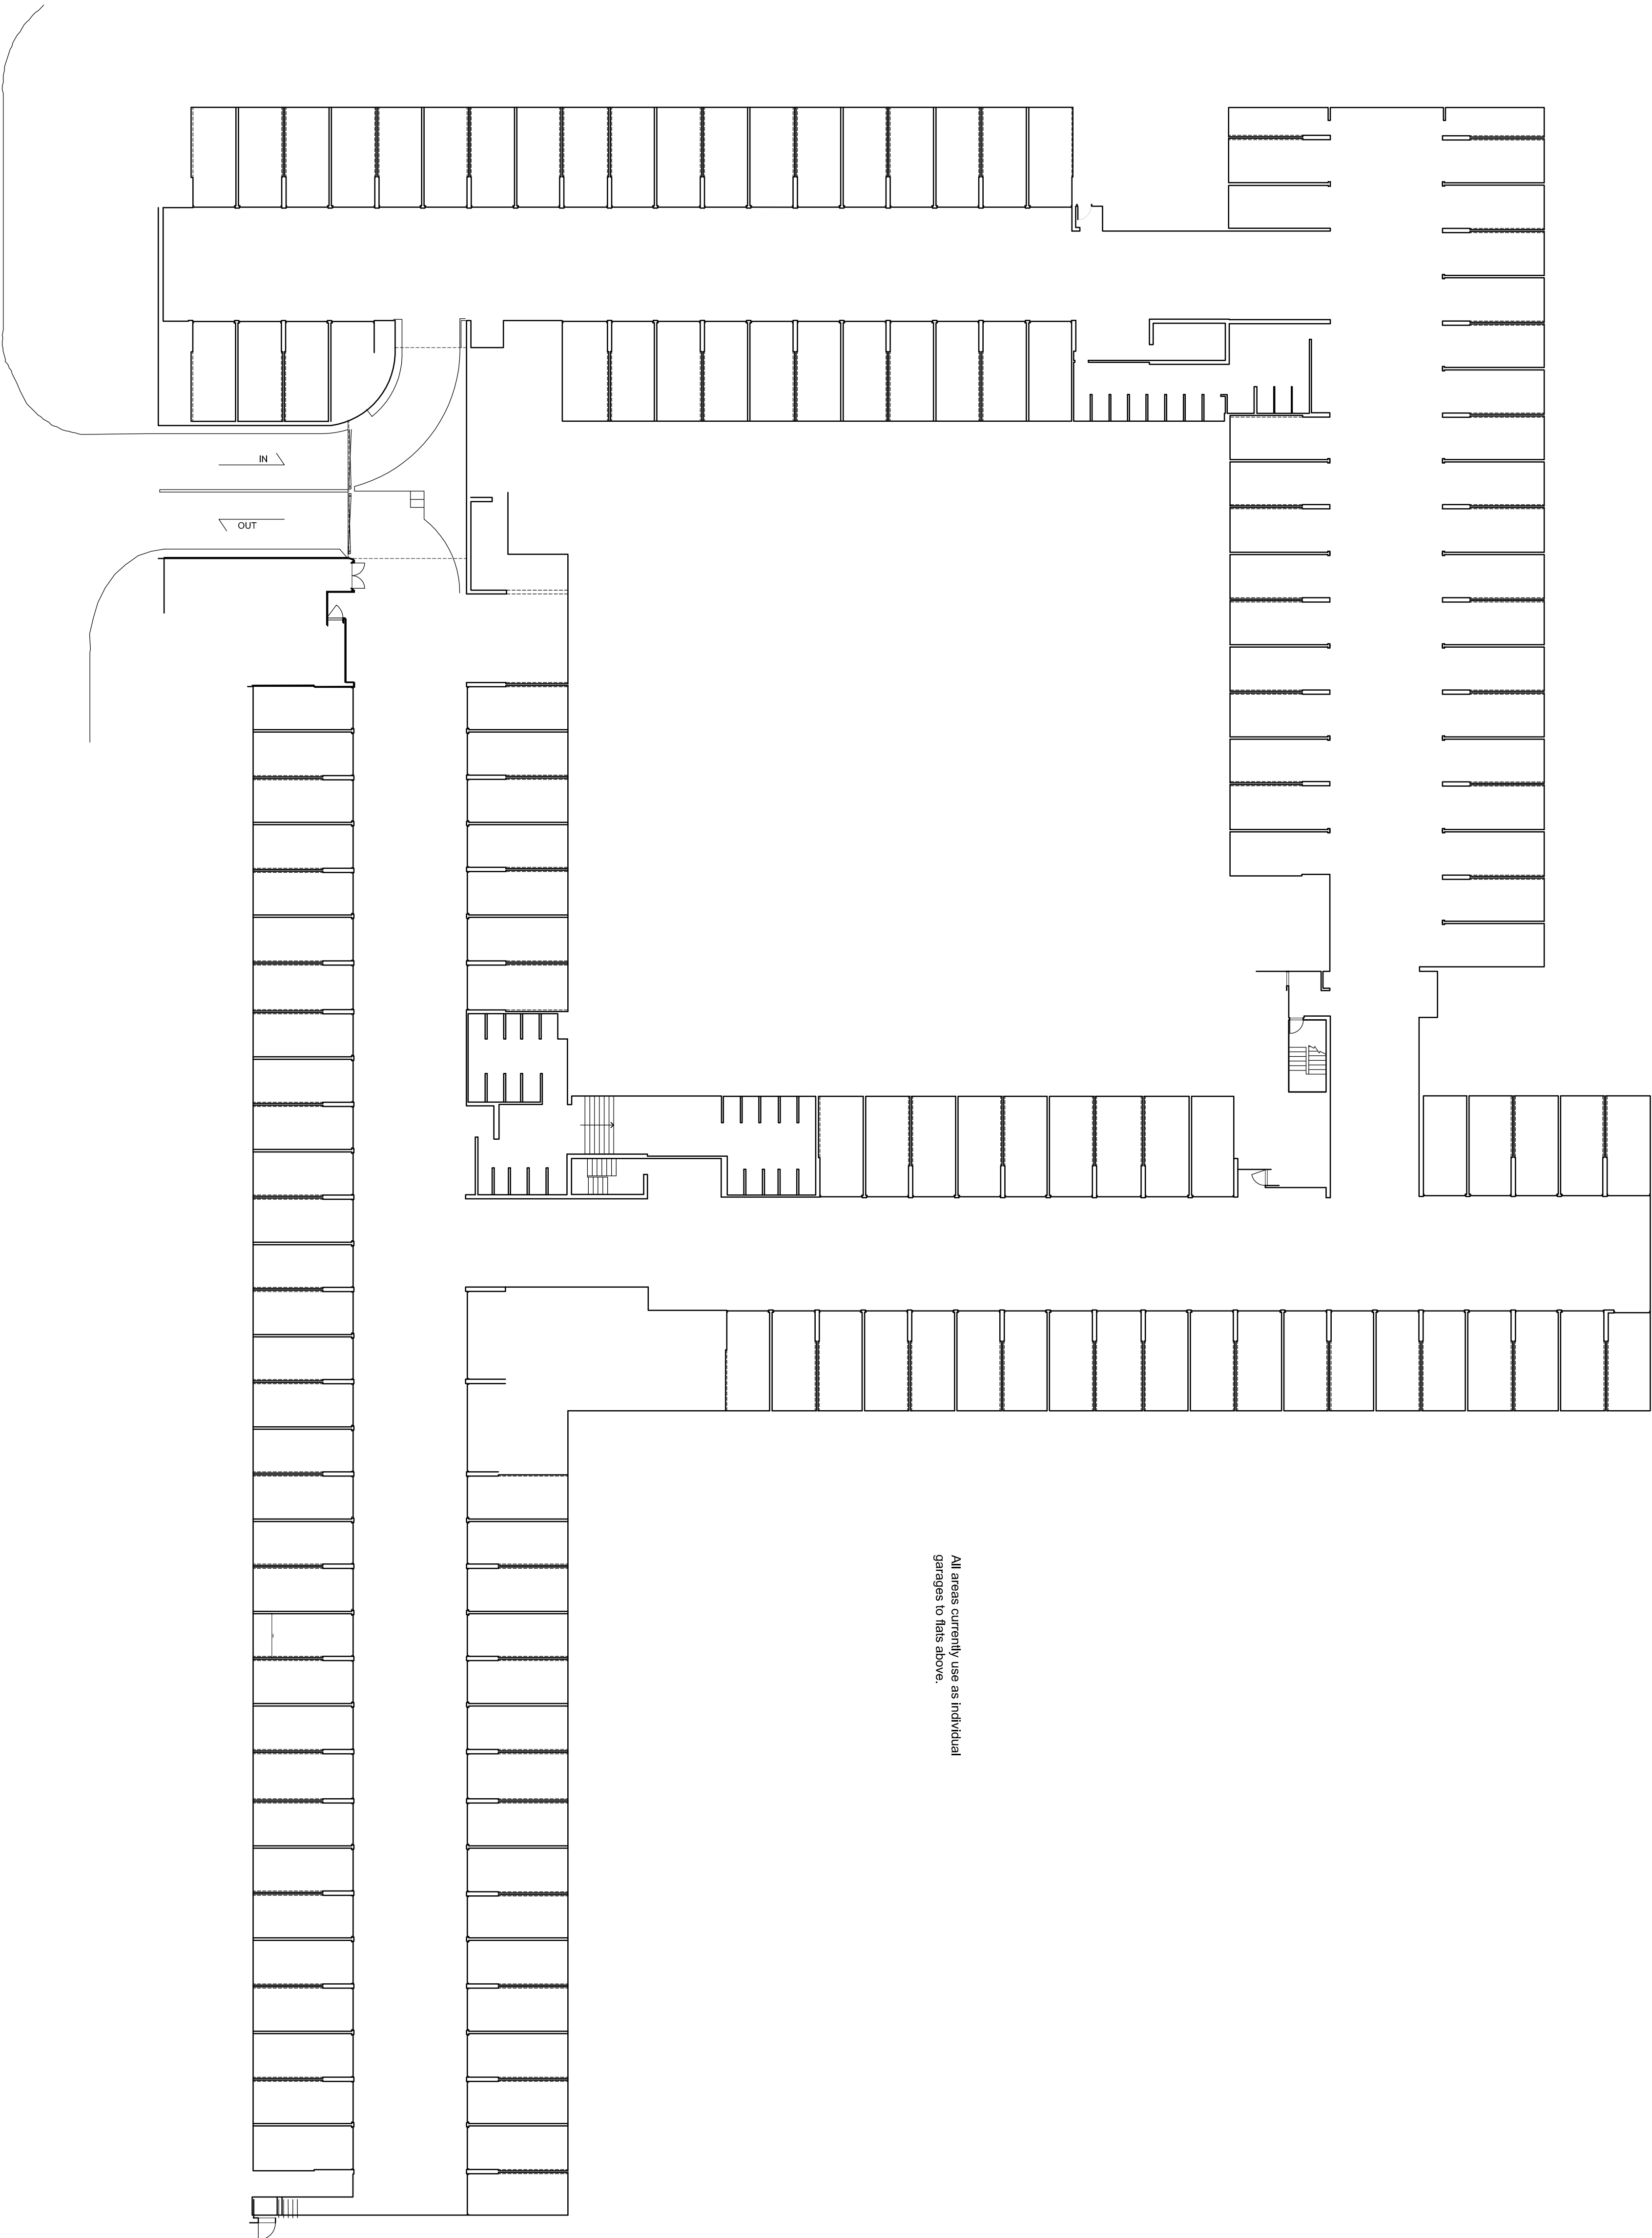

All areas currently use as individual
garages to flats above.

Revisions	
project	

Alligator Self Storage
Feasibility for Self Storage Unit
Plender Street
Camden

title

Existing Floor Plan

date	Apr 2013	drawing no.	AT2206 L/O/005
scale	1:200@A1	drawn	

Aitken Turnbull
architects

survey

plan

create

9 Belfour Place, Glasgow, G1 1LN
t: 01686 722760 f: 01686 725929
e: enquiries@aitken-turnbull.co.uk
22 Buxton Street, Hawks, T99 0HW
t: 01460 372297 f: 01460 378106

32 George Street, Dumfries, DG1 1EH
t: 01387 258664 f: 01387 259338

Duddingston House, Milton Road, Warr
Edinburgh EH15 1RB t: 0131 652 4062