


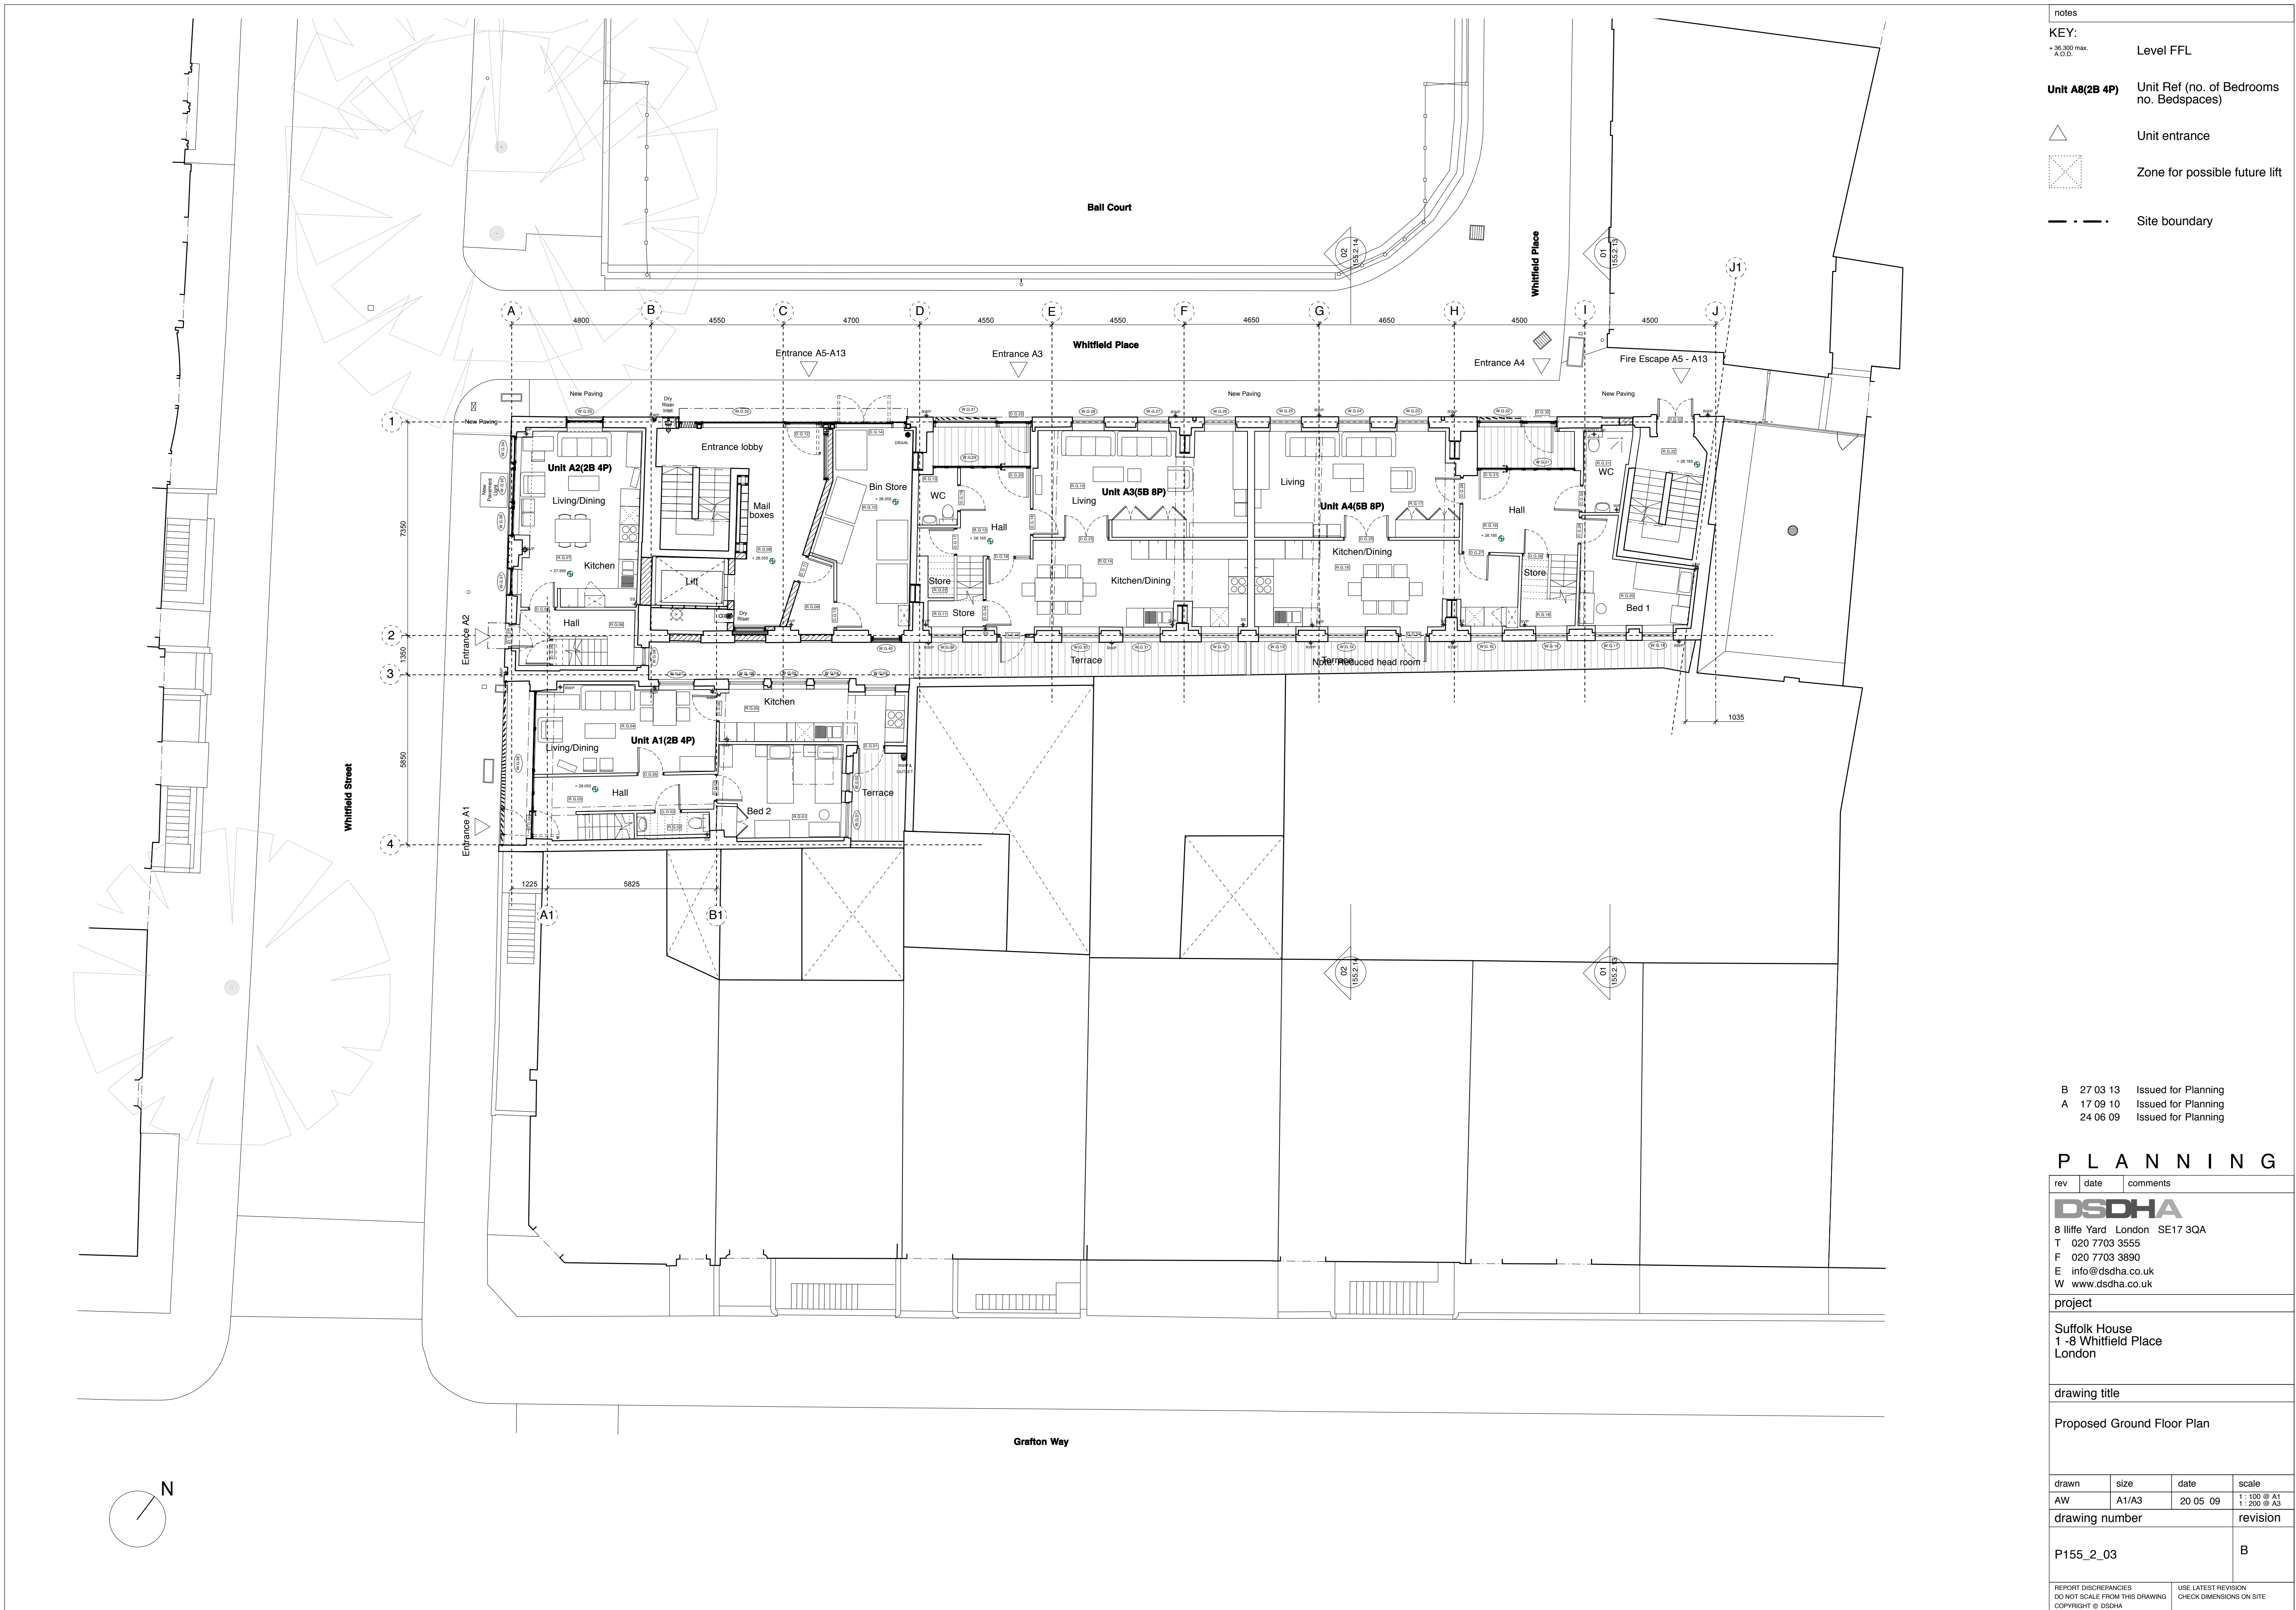

notes

KEY:

+ 38.300 max.
A.O.D.

Level FFL

Unit A8(2B 4P) Unit Ref (no. of Bedrooms
no. Bedspaces)

Unit entrance

Zone for possible future lift

Site boundary

B 27 03 13 Issued for Planning
A 17 09 10 Issued for Planning
24 06 09 Issued for Planning

P L A N N I N G

rev	date	comments
DSDHA 8 Iliffe Yard London SE17 3QA T 020 7703 3555 F 020 7703 3890 E info@dsdha.co.uk W www.dsdha.co.uk		
project		
Suffolk House 1-8 Whitfield Place London		
drawing title		
Proposed Ground Floor Plan		
drawn	size	date
AW	A1/A3	20 05 09
drawing number		revision
P155_2_03		B
REPORT DISCREPANCIES DO NOT SCALE FROM THIS DRAWING COPYRIGHT © DSDHA		USE LATEST REVISION CHECK DIMENSIONS ON SITE