




SITE LOCATION PLAN @ 1:1250

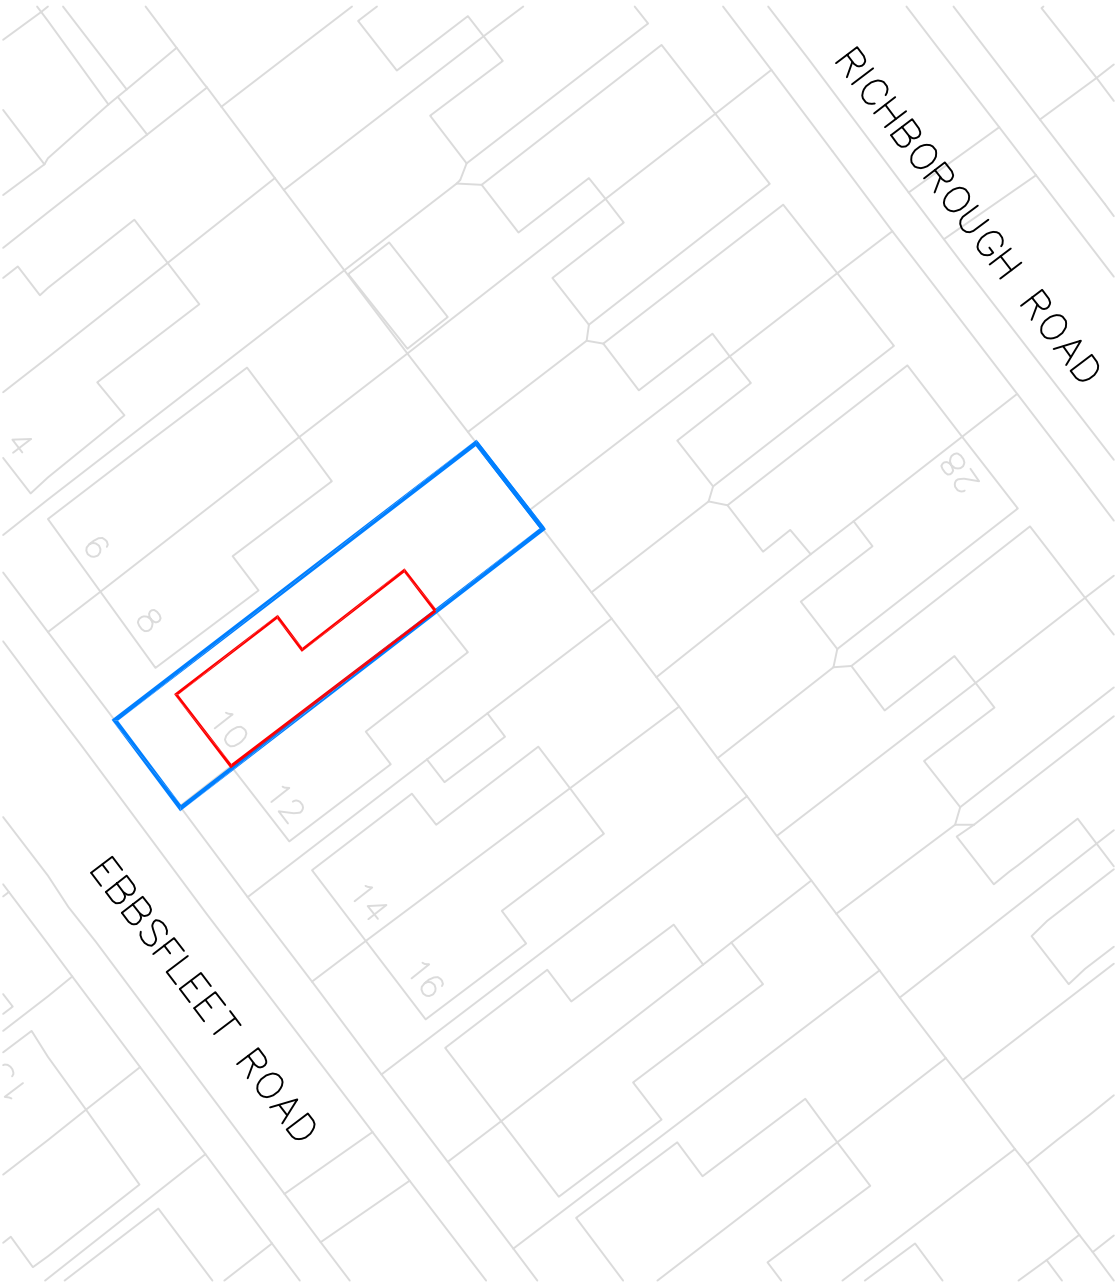

SITE PLAN @ 1:500

10 Ebsfleet Road - Site Location Plan & Site Plan

SCALE 1 : 1250/500

Do not scale from this drawing
All dimensions to be checked on site

Amendments:

Client:

London Borough of Camden

Project:

10 Ebsfleet Road
London, NW2 3NA

Scale: 1:1250 & 1:500

Date: 16.03.13

Drawn: JH

Checked: MR

Dgn no: 118523.200

Rev:

Title:

10 Ebsfleet road
Site Location Plan &
Site Plan

Watts.

Watts Group Plc
1 Great Tower Street
London EC3R 5AA

T: +44 (0)20 7280 8000
F: +44 (0)20 7280 8001
W: Watts-international.com

Drawing type: PLANNING