


**Do not scale from this drawing**  
**All dimensions to be checked on site**

### Notes

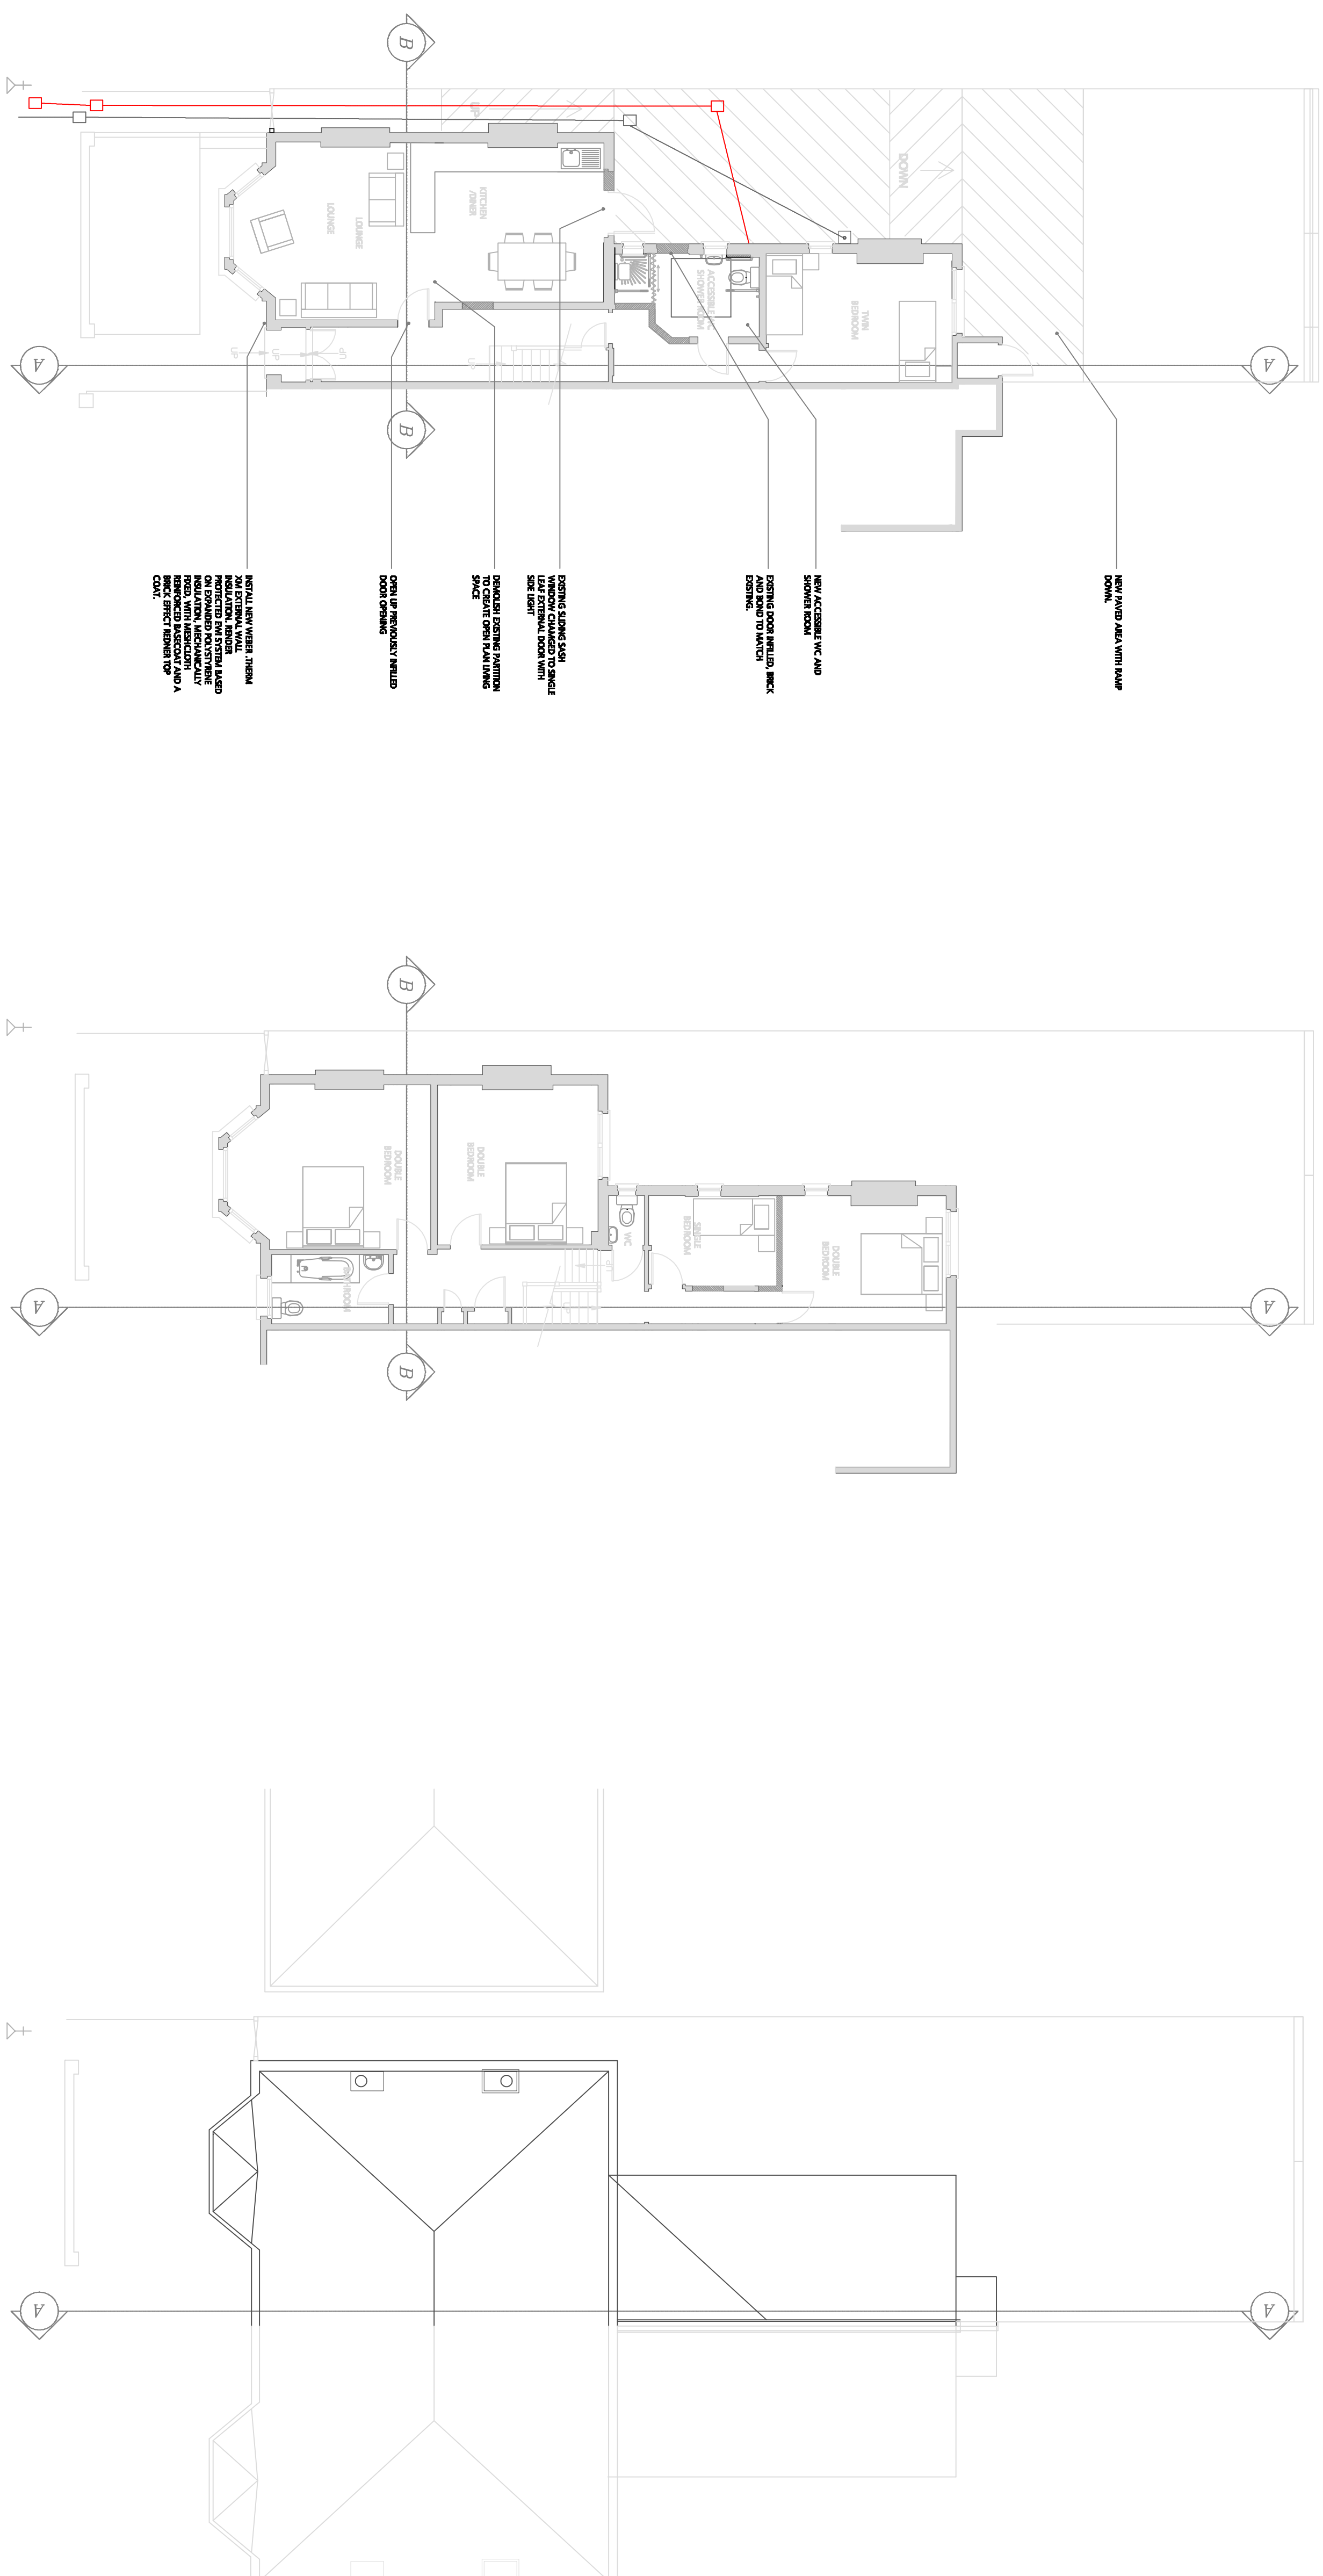

## GROUND FLOOR PLAN

## FIRST FLOOR PLAN

## ROOF PLAN

### 10 Ebbsfleet Road - Proposed Layout, Option 3

SCALE 1: 100

# Watts.

**Watts Group PLC**  
1 Great Tower Street  
London EC3R 5AA

T: +44 (0)20 7280 8000  
F: +44 (0)20 7280 8001

W: Watts-international.com

**Amendments:**

A PLANNING ISSUE

24/04/13

**Drawing type:**  
**PLANNING**

**London Borough of Camden**

**Project:**  
10 Ebbfleet Road  
London NW2 3NA

**Title:**  
**10 Ebbsfleet Road**  
**Proposed Layout**  
**Option 3**

Scale: 1:100 @ A1 Date: 19.03.13

Drawn: JH      Checked: MR

Checked: MF

**Drg.no: 118523.205**

Rev: A