


CONSTRUCTION KEY

- existing retained
- line over/under/behind
- demolished
- new construction

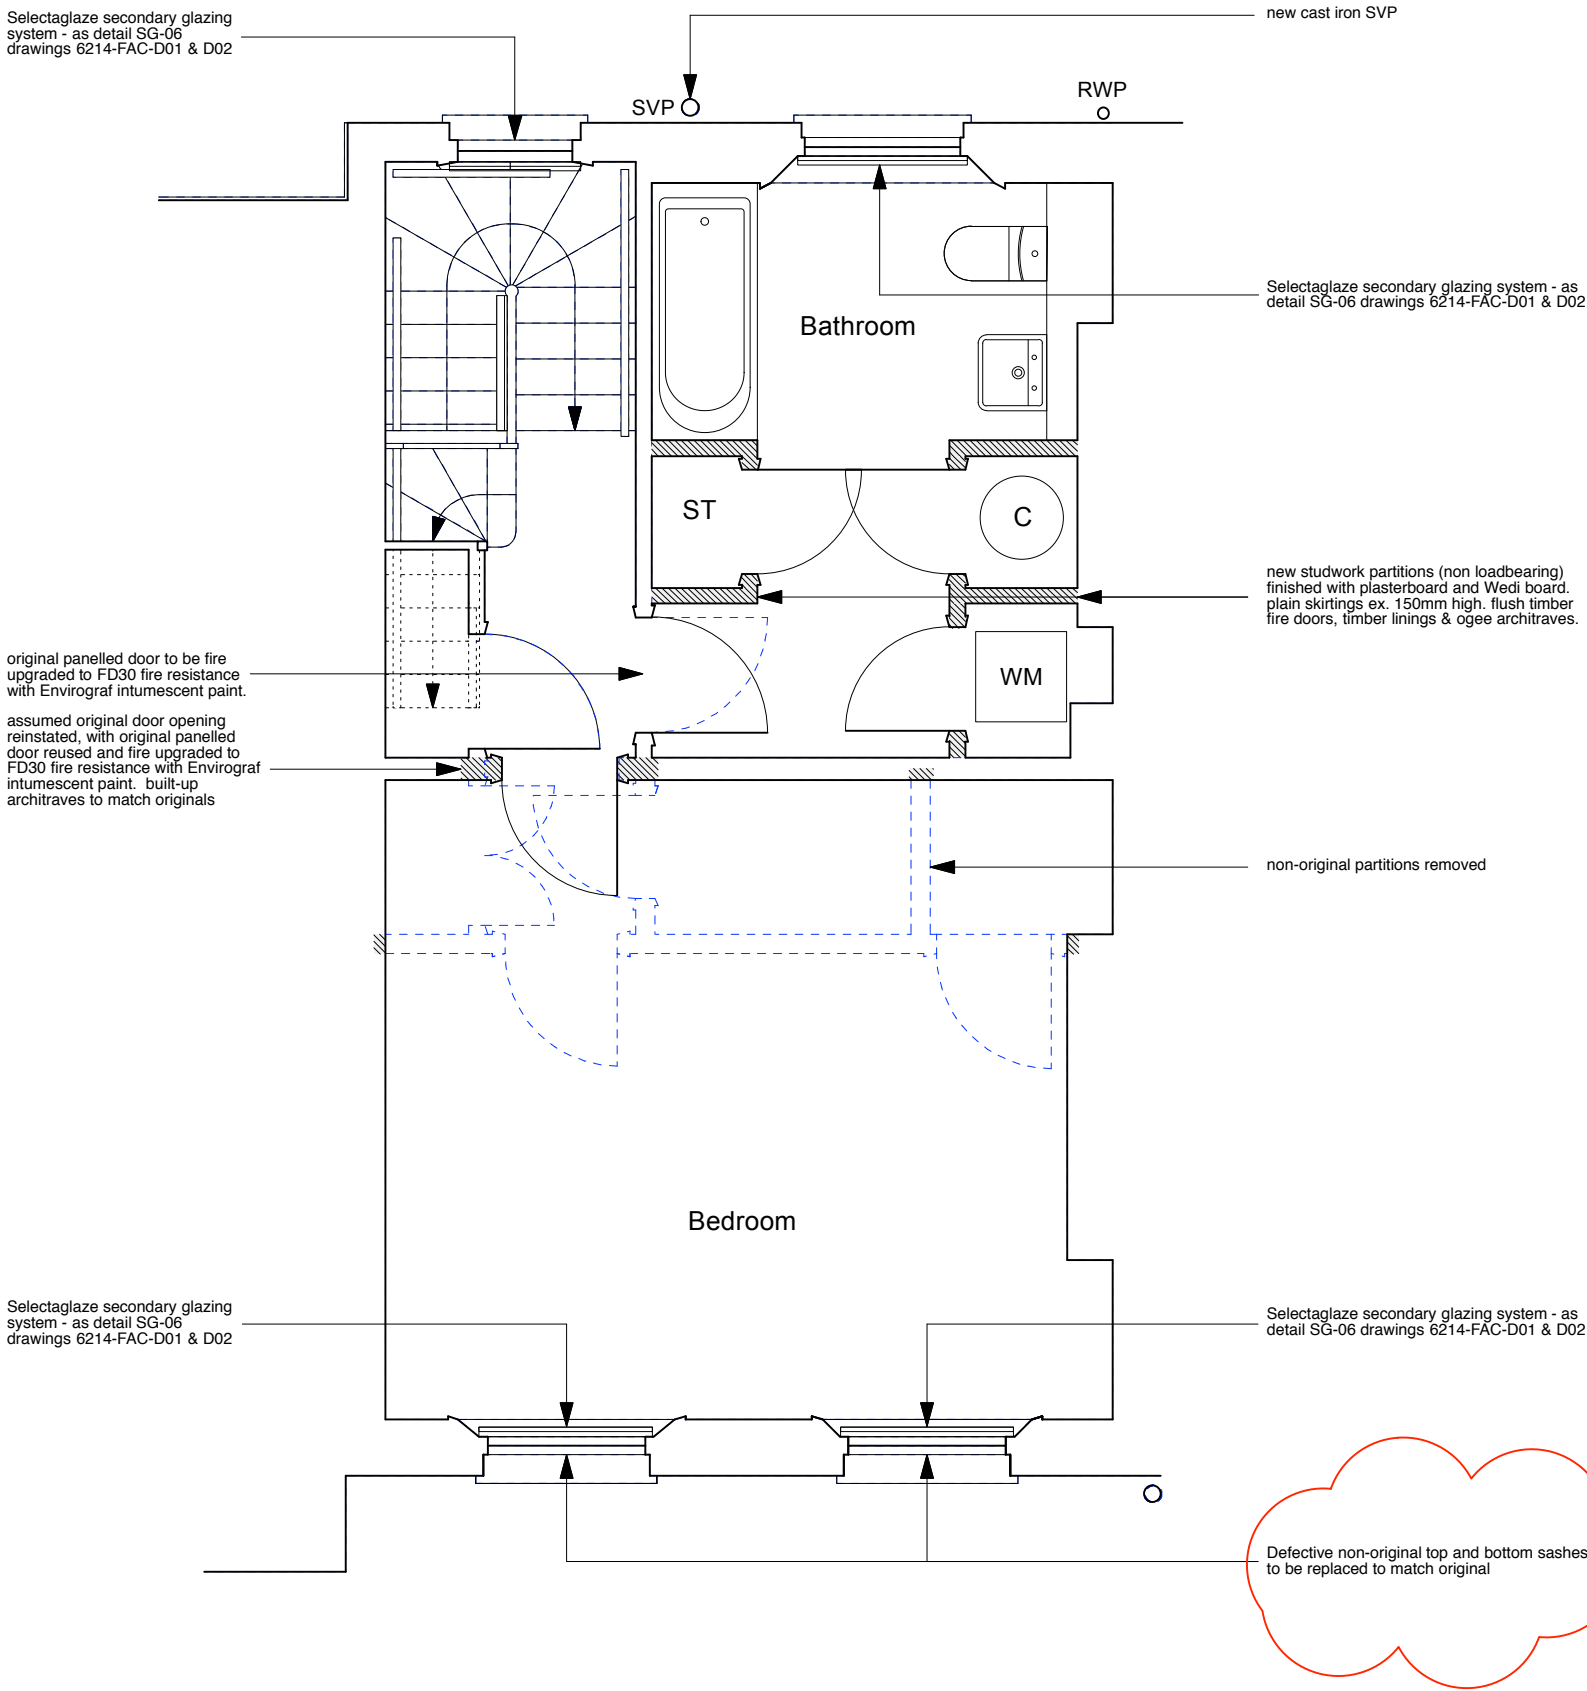

NOTE:
All ceiling plasterboard to be replaced (1 hour fire resisting) on resilient bars

Rev A (25/04/13) defective sash note added

	PROJECT 5 ARCHITECTURE LLP 8 Waterson Street London E2 8HL T: +44 (0)20 7739 9131 F: +44 (0)20 7739 3687 E: info@p5a.co.uk	job title 68 FREDERICK STREET, LONDON WC1X 0ND	scale 1:50 @ A3	drawn SA	drawing no. 6214-FS68-P04A
		drawing 2ND FLOOR PLAN - PROPOSED	date DECEMBER 2012	checked	