


Notes: Do not scale from this drawing. Contractor to take and check all dimensions on site before work commences. Discrepancies to be reported to architect. Subcontractors to verify all dimensions on site before making shop drawings or commencing manufacture. This drawing is copyright.

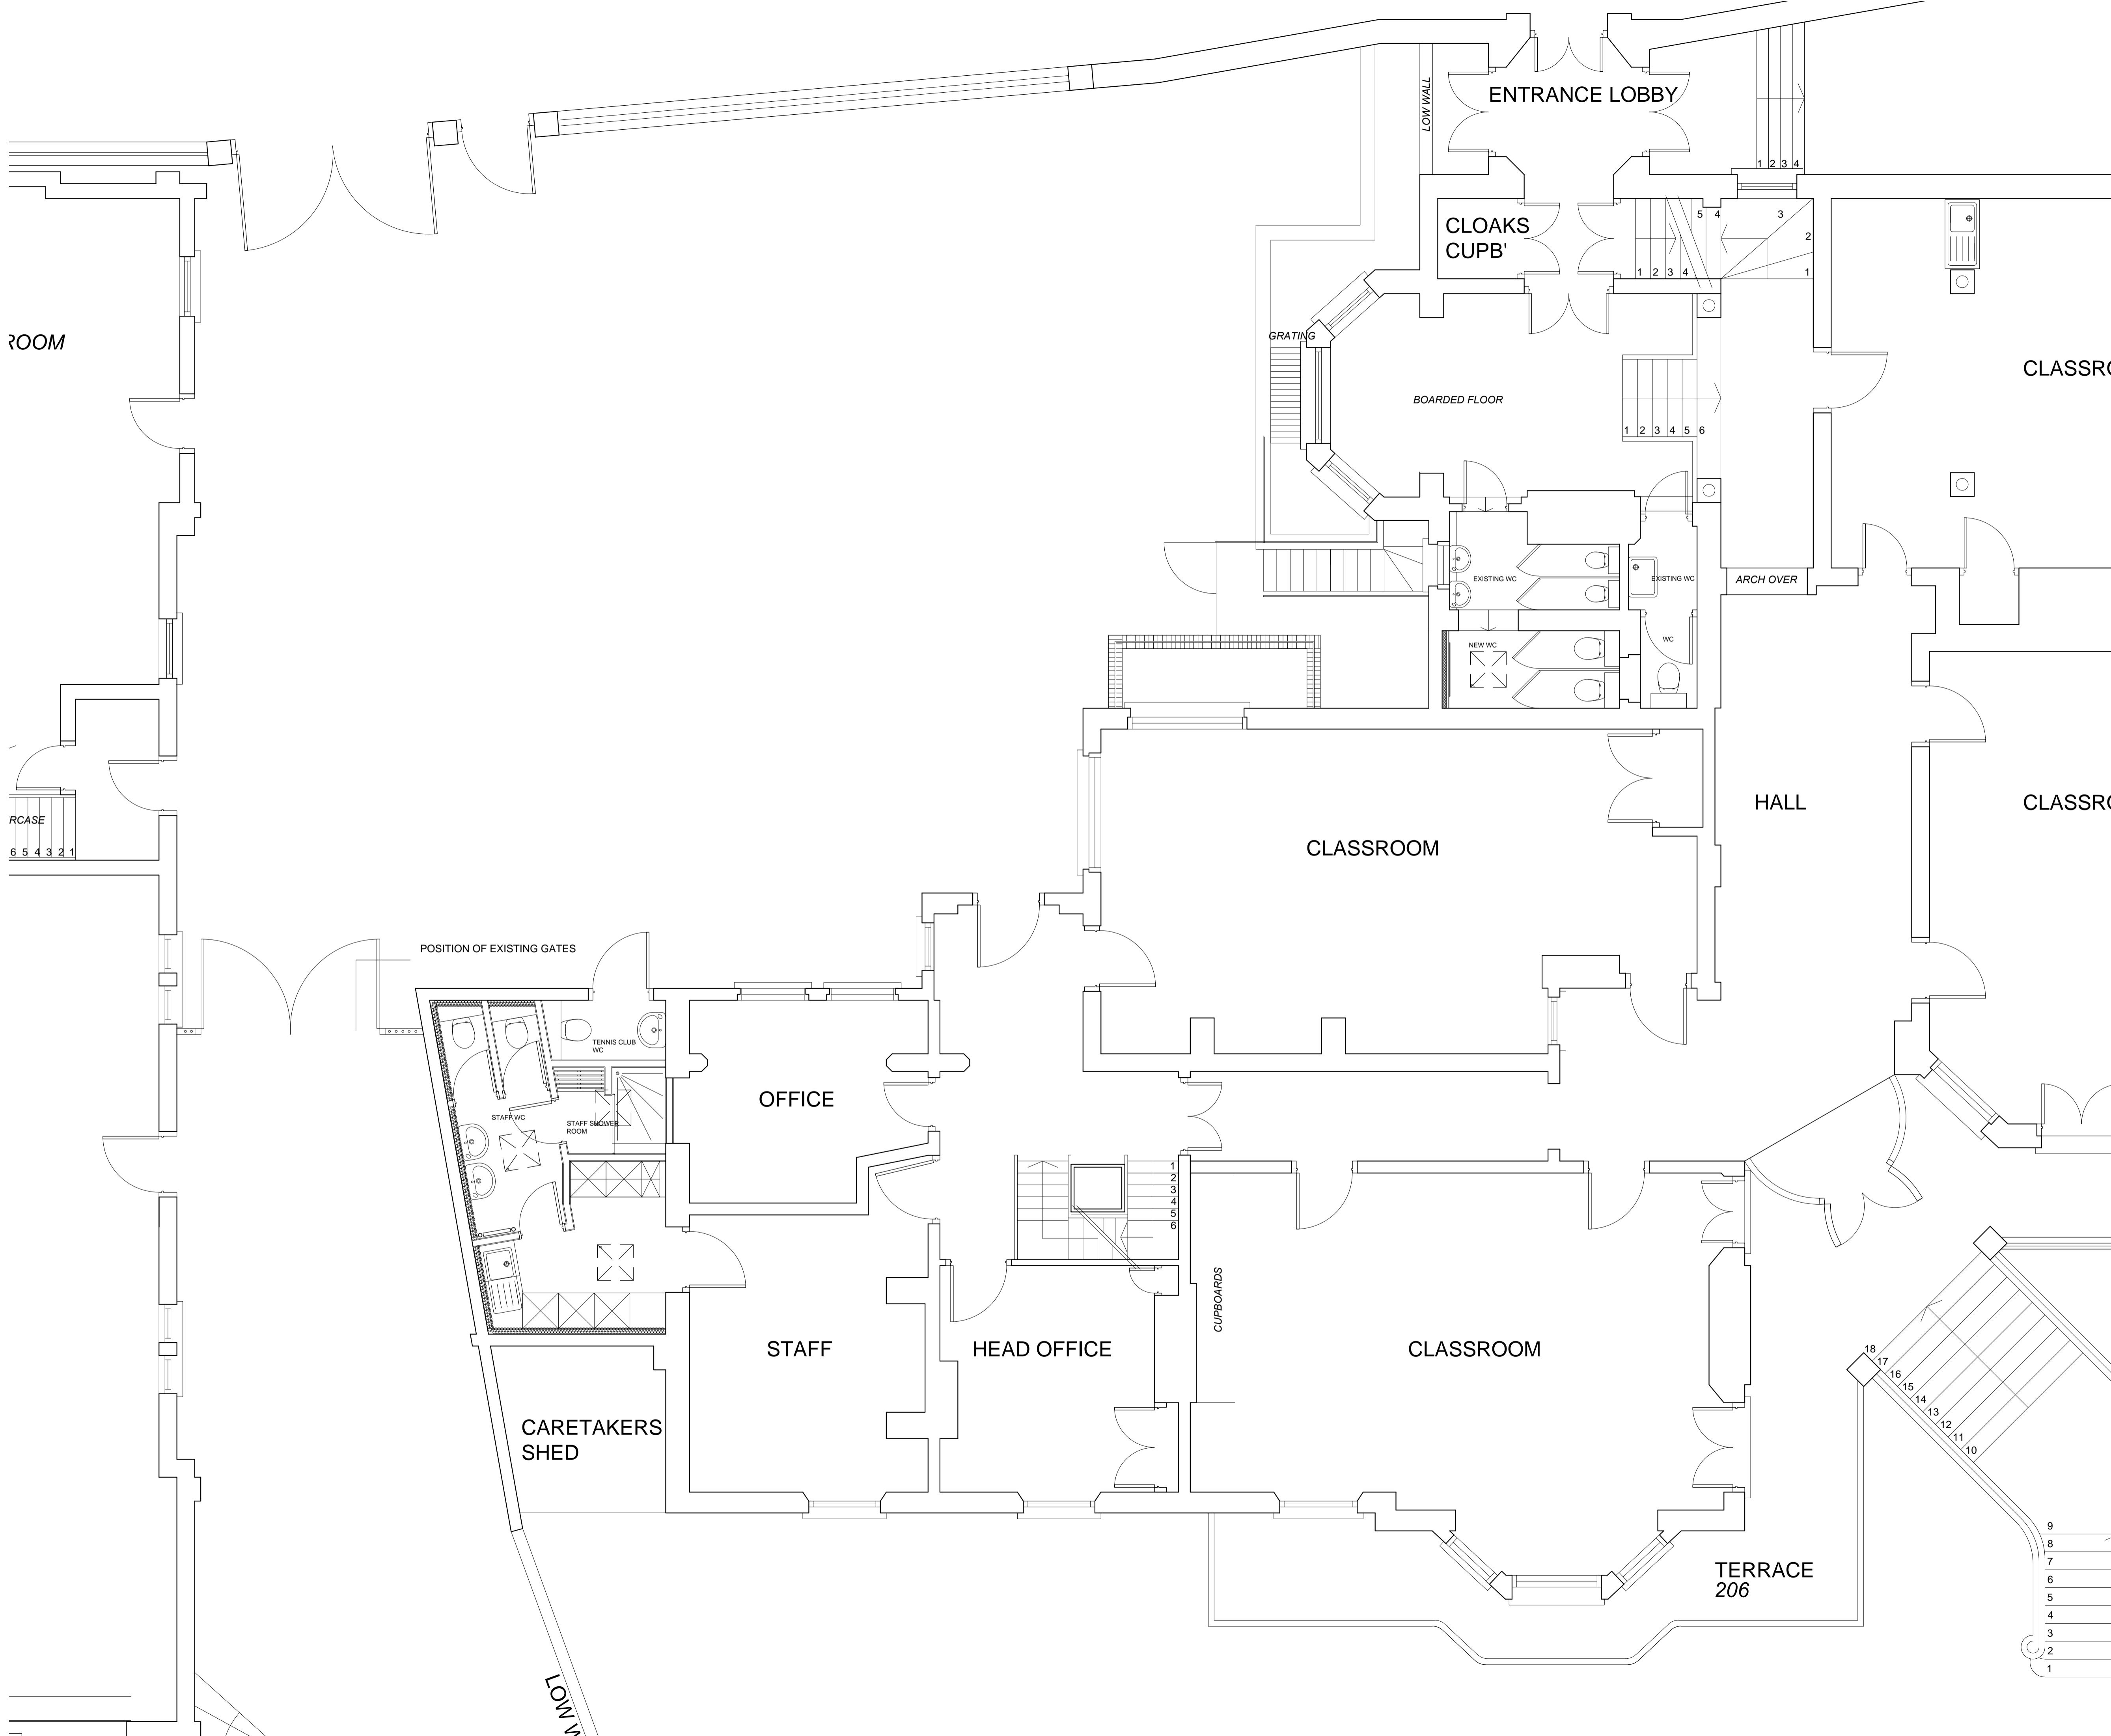

Rev	Description	Date	Initial
A	RAILWAY CROSSING INDICATED	27/06/12	JB

Prime Meridian
Architects and Structural Engineers

Sutherland House T 020 7494 3522 The Priory, Draycott Rd T 01749 34 66 91
5-6 Argyll St F 020 7494 3533 Shapton Mallet F 01749 34 66 77
London W1F 7TE architects@prime-meridian.co.uk Somerset BA4 9HS www.primemeridian.co.uk

Preliminary Tender Drawn: BK Created: ---/---/---
 Planning Contract Checked: JB Plot Date: ---/---/---
 For Information Construction Scale: 1:50@A1

Client: **Channing School**

Project: **Channing School Fairseat**

Title: **Ground Floor Plan EXISTING**