


Existing First Floor Plan

Kentish Town Road

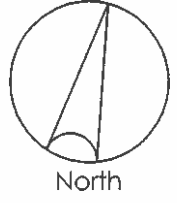

Scale: 1:100



REV	DESCRIPTION	DATE

**Bellis Cooley Architects**

Studio 201 16 Baldwins Gardens London EC1N 7RJ  
 t: 020 3176 4481 www.belliscooley.com

CLIENT

Montdore Investments Ltd


CONTRACT

141-145 Kentish Town Road NW1 8PB


DRAWING TITLE  
 Existing First Floor Plan

DRAWN BY	DATE	CHECKED
MR	Oct 11	RC
SCALE	SIZE	STATUS
1:100	A3	Planning

DRAWING No	REV
003	

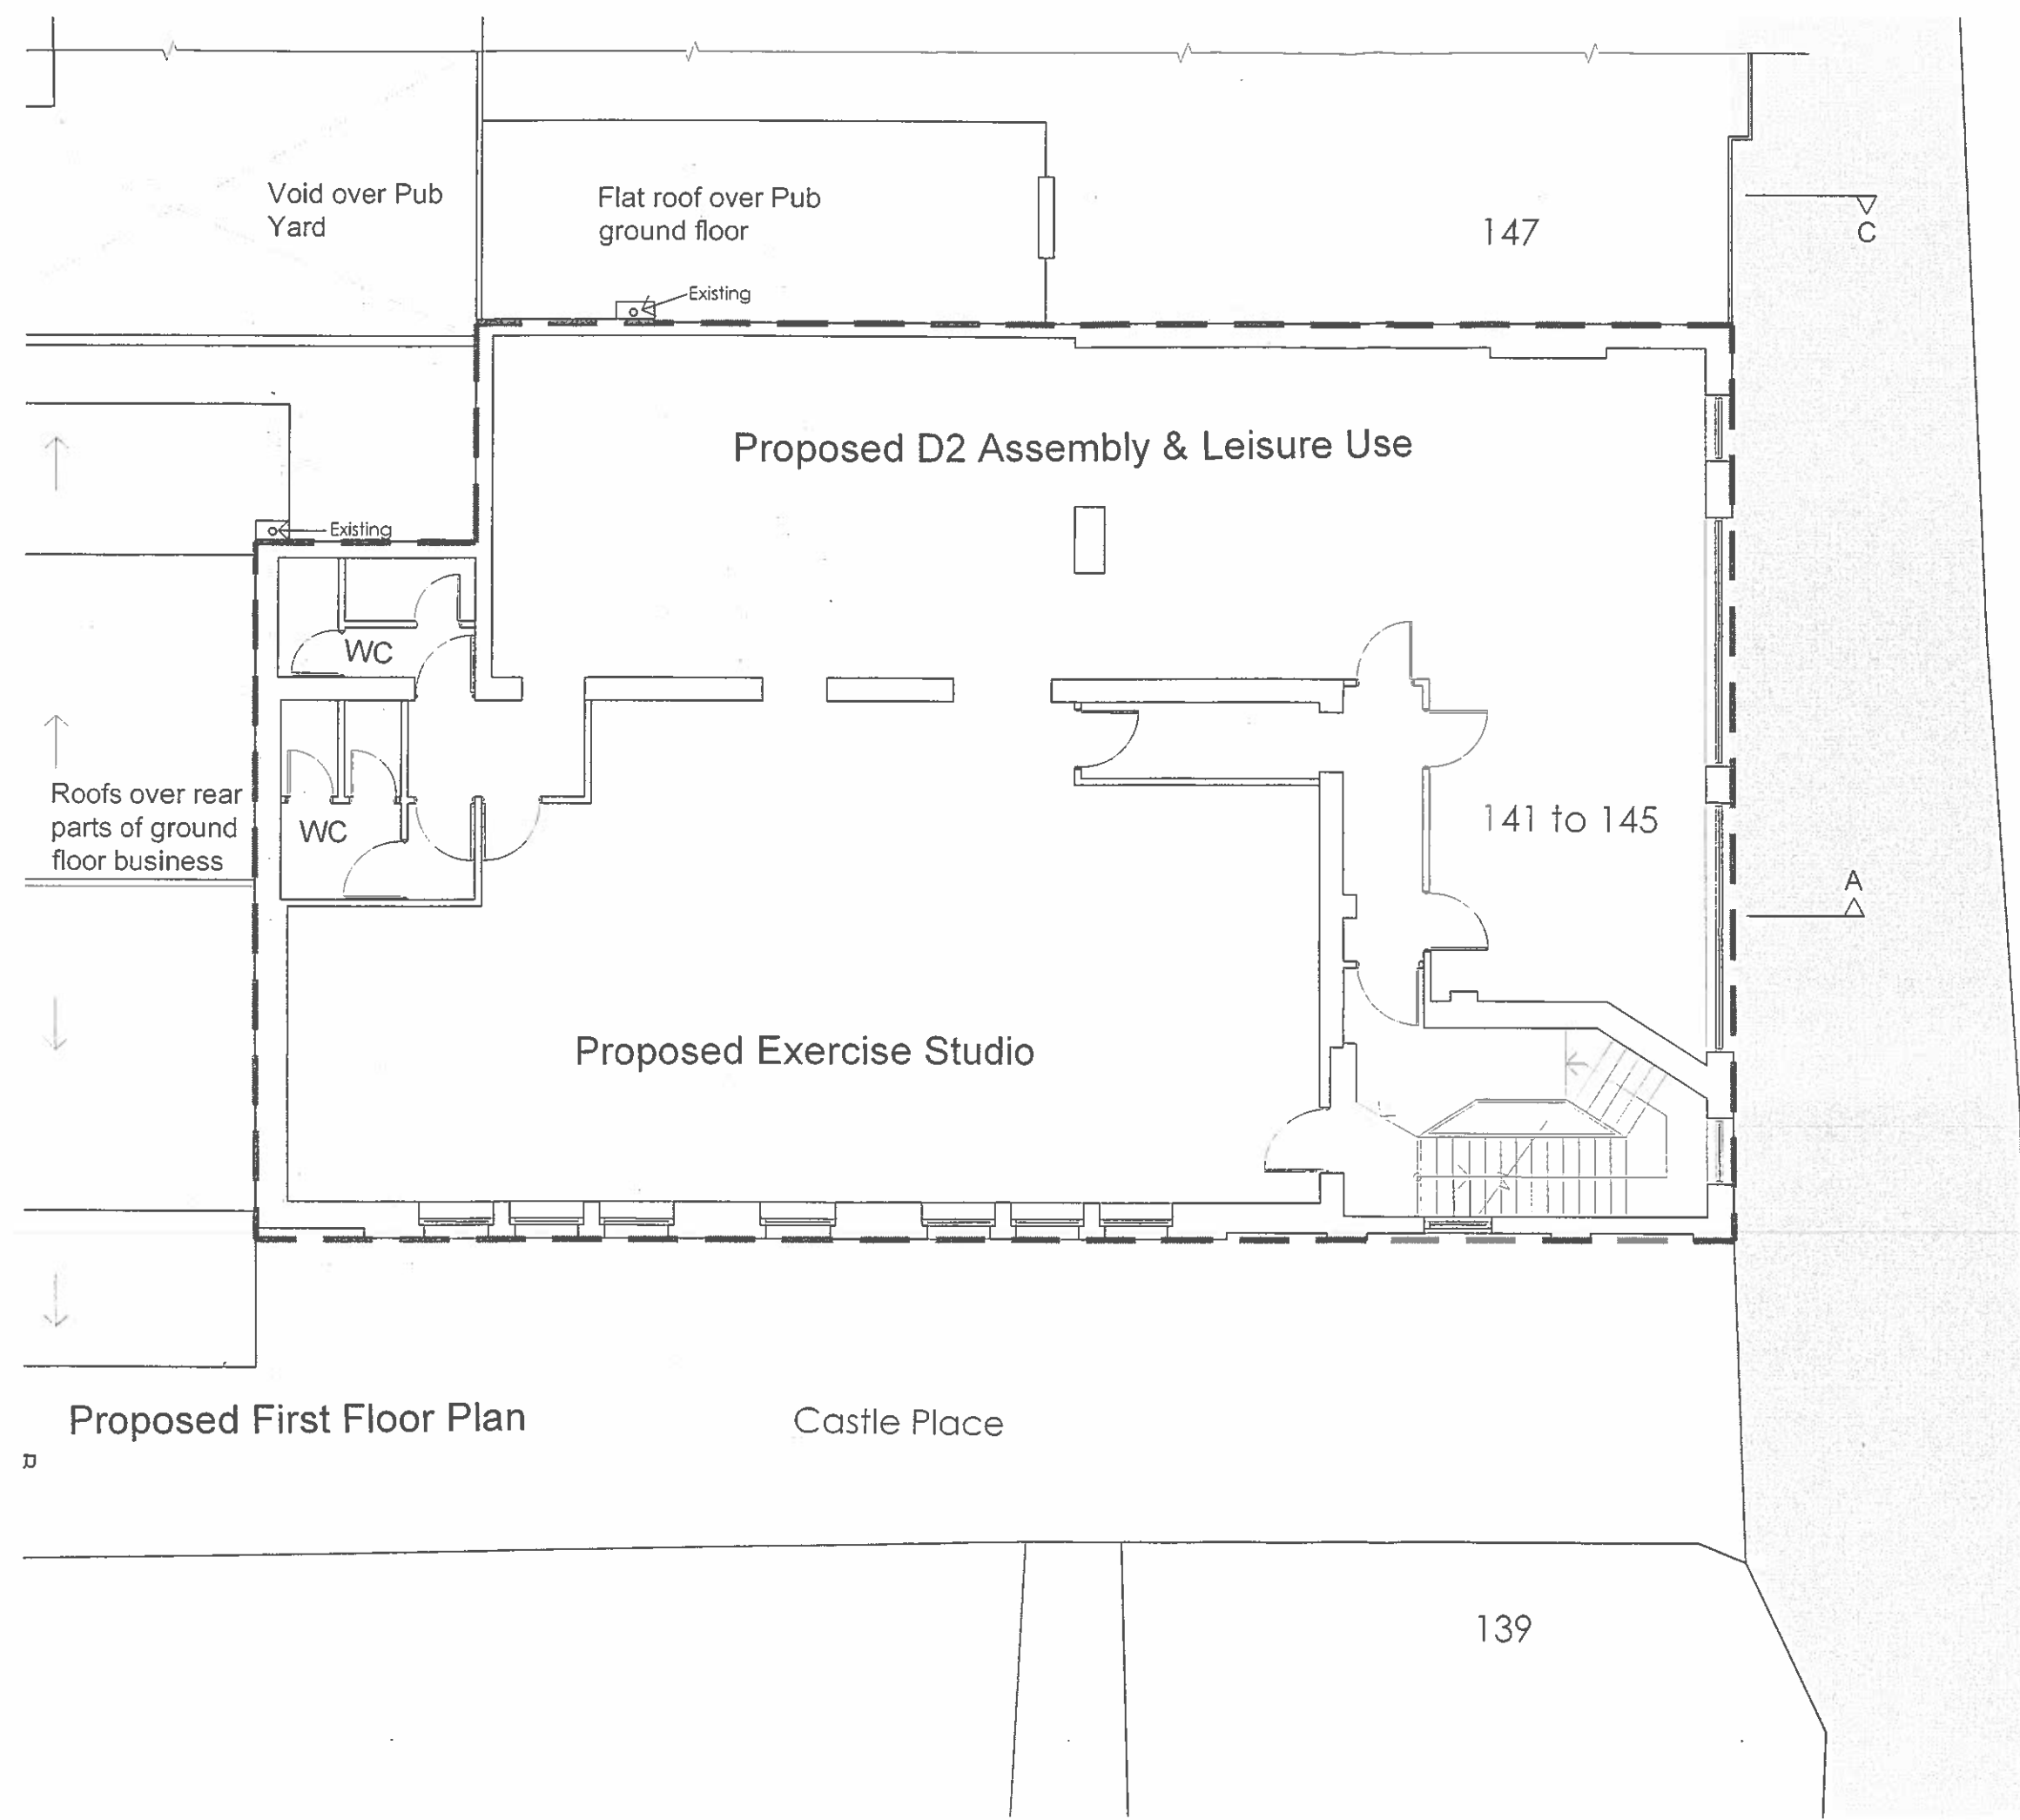

Kentish Town Road

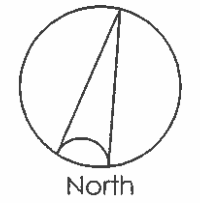

Scale: 1:100



REV	DESCRIPTION	DATE

### Bellis Cooley Architects

Studio 201 16 Baldwins Gardens London EC1N 7RJ  
 t: 020 3176 4481 www.belliscooley.com

CLIENT

Montdore Investments Ltd

CONTRACT

141-145 Kentish Town Road NW1 8PB

DRAWING TITLE  
 Existing First Floor Plan

DRAWN BY	DATE	CHECKED
MR	Oct 11	RC
SCALE	SIZE	STATUS
1:100	A3	Planning

DRAWING No	REV
004	

004

Proposed First Floor Plan

Castle Place

139

147

141 to 145

Void over Pub Yard

Flat roof over Pub ground floor

Proposed D2 Assembly & Leisure Use

Proposed Exercise Studio

WC

WC

Roofs over rear parts of ground floor business

Existing

Existing

C

A

Pub Yard

Pub Ground Floor

147

141 to 145

139

Access to Underground  
Rail Retained for T.F.L


Existing Retail Space unaffected  
by application

Access to  
First Floor

Railings  
and secure  
gate

Access to  
Basement

Kentish Town Road

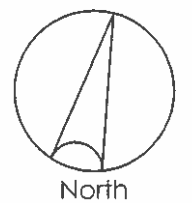

Scale: 1:100



REV	DESCRIPTION	DATE
-----	-------------	------

**Bellis Cooley Architects**

Studio 201 16 Baldwins Gardens London EC1N 7RJ  
t: 020 3176 4481 www.belliscooley.com

CLIENT

Montdore Investments Ltd

CONTRACT

141-145 Kentish Town Road NW1 8PB

DRAWING TITLE  
Existing Ground Floor Plan

DRAWN BY	DATE	CHECKED
MR	Oct 11	RC
SCALE	SIZE	STATUS
1:100	A3	Planning

DRAWING No	REV
002	

Existing Ground Floor Plan

Castle Place

Copyright of this drawing remains the sole property of Bellis Cooley Architects unless otherwise assigned in writing. Do not scale from this drawing, figured dimensions are to be worked in all cases with any discrepancies reported to the Architect prior to commencement of any work.

Castle Road

29.3m

Castle  
(PH)

LB


147

141-145

Castle

Kentish Town Road

Place

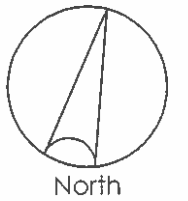

Scale: 1:200



REV	DESCRIPTION	DATE

**Bellis Cooley Architects**

Studio 201 16 Baldwins Gardens London EC1N 7RJ  
t: 020 3176 4481 www.belliscooley.com

CLIENT

Montdore Investments Ltd

CONTRACT

141-145 Kentish Town Road NW1 8PB

DRAWING TITLE  
Site Plan

DRAWN BY	DATE	CHECKED
MR	Oct 11	RC
SCALE	SIZE	STATUS
1:200	A3	Planning

DRAWING No 0001 REV

5

4

3

139

137