




Existing Brand  
Signage hand  
painted (Colour  
Combination  
white letters on  
greyish green  
background) on  
wall

Existing wall

Existing Door

Existing

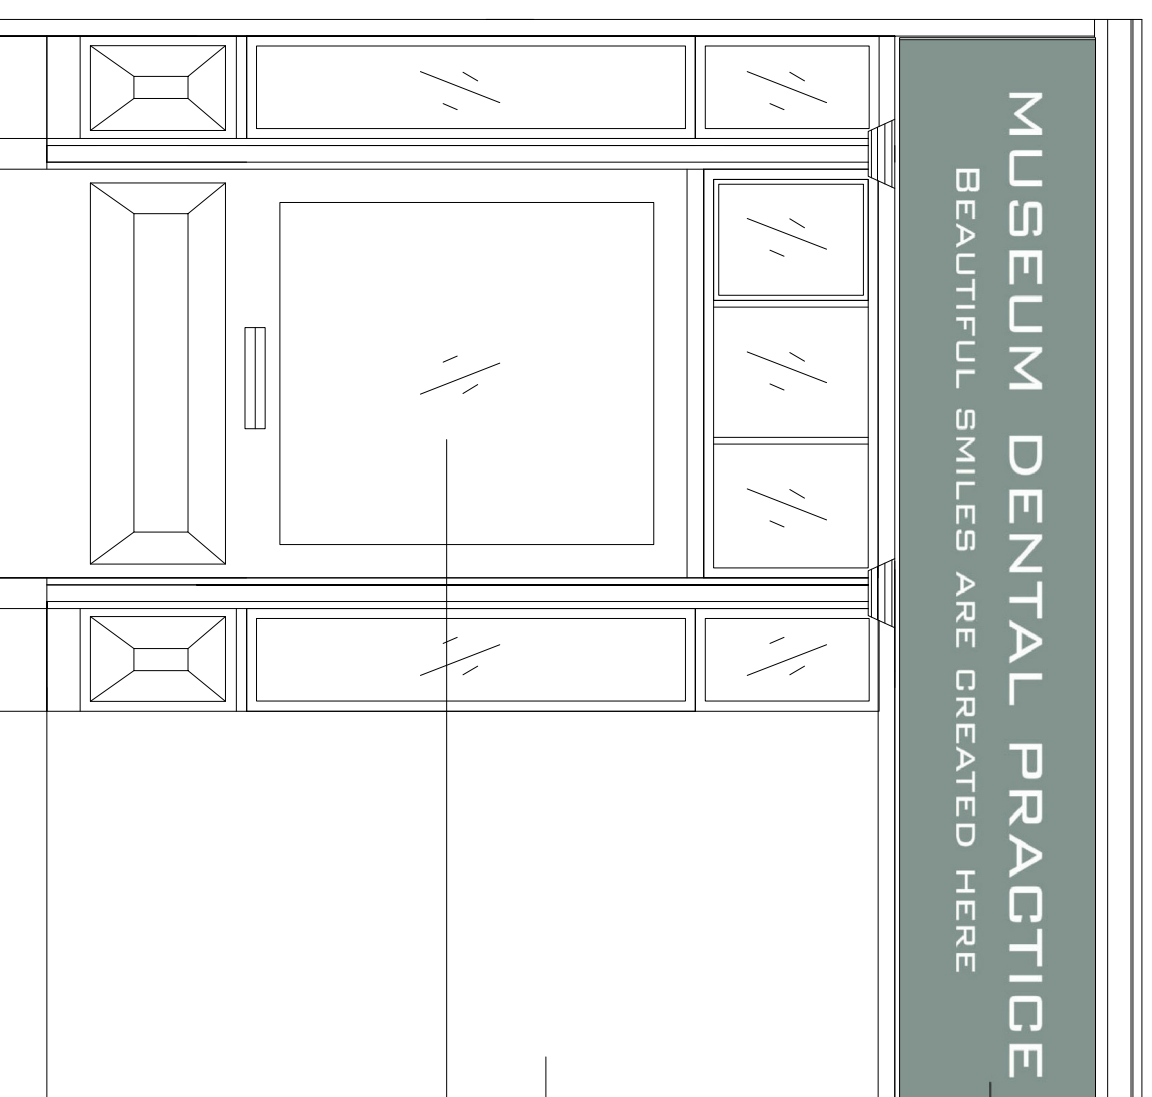

New Brand  
Signage hand  
painted on wall  
(Colour  
Combination  
White letters and  
brand logo on  
Greyish Green  
background)

Existing wall

Existing Door

Proposed

## REAR ELEVATION Facing Pied Bull Yard

<b>Client:</b> Mr. Sayeed Akhtar	<b>Drawing</b>	<b>Date:</b> 23-04-2013 Scale: 1:100 (A3)		<b>Drawing Title</b> Existing and proposed External Elevation	This drawing is a property of Ann designer Living and cannot be used by any third party except the client .	(Dimensions to be crosschecked on site ) New signage to be designed and developed in further detail
<b>Address:</b> 70, Great Russel Street , London	Dr. No: RS/BP/05 Dr. By: AV					