


**LEGEND**

CBD	Cupboard
FL	Floor level
HL	Head level
Lint	Lintel level
RH	Room height
Sill	Sill level
Soft	Softfit level
ToW	Top of wall
VP	Vent pipe

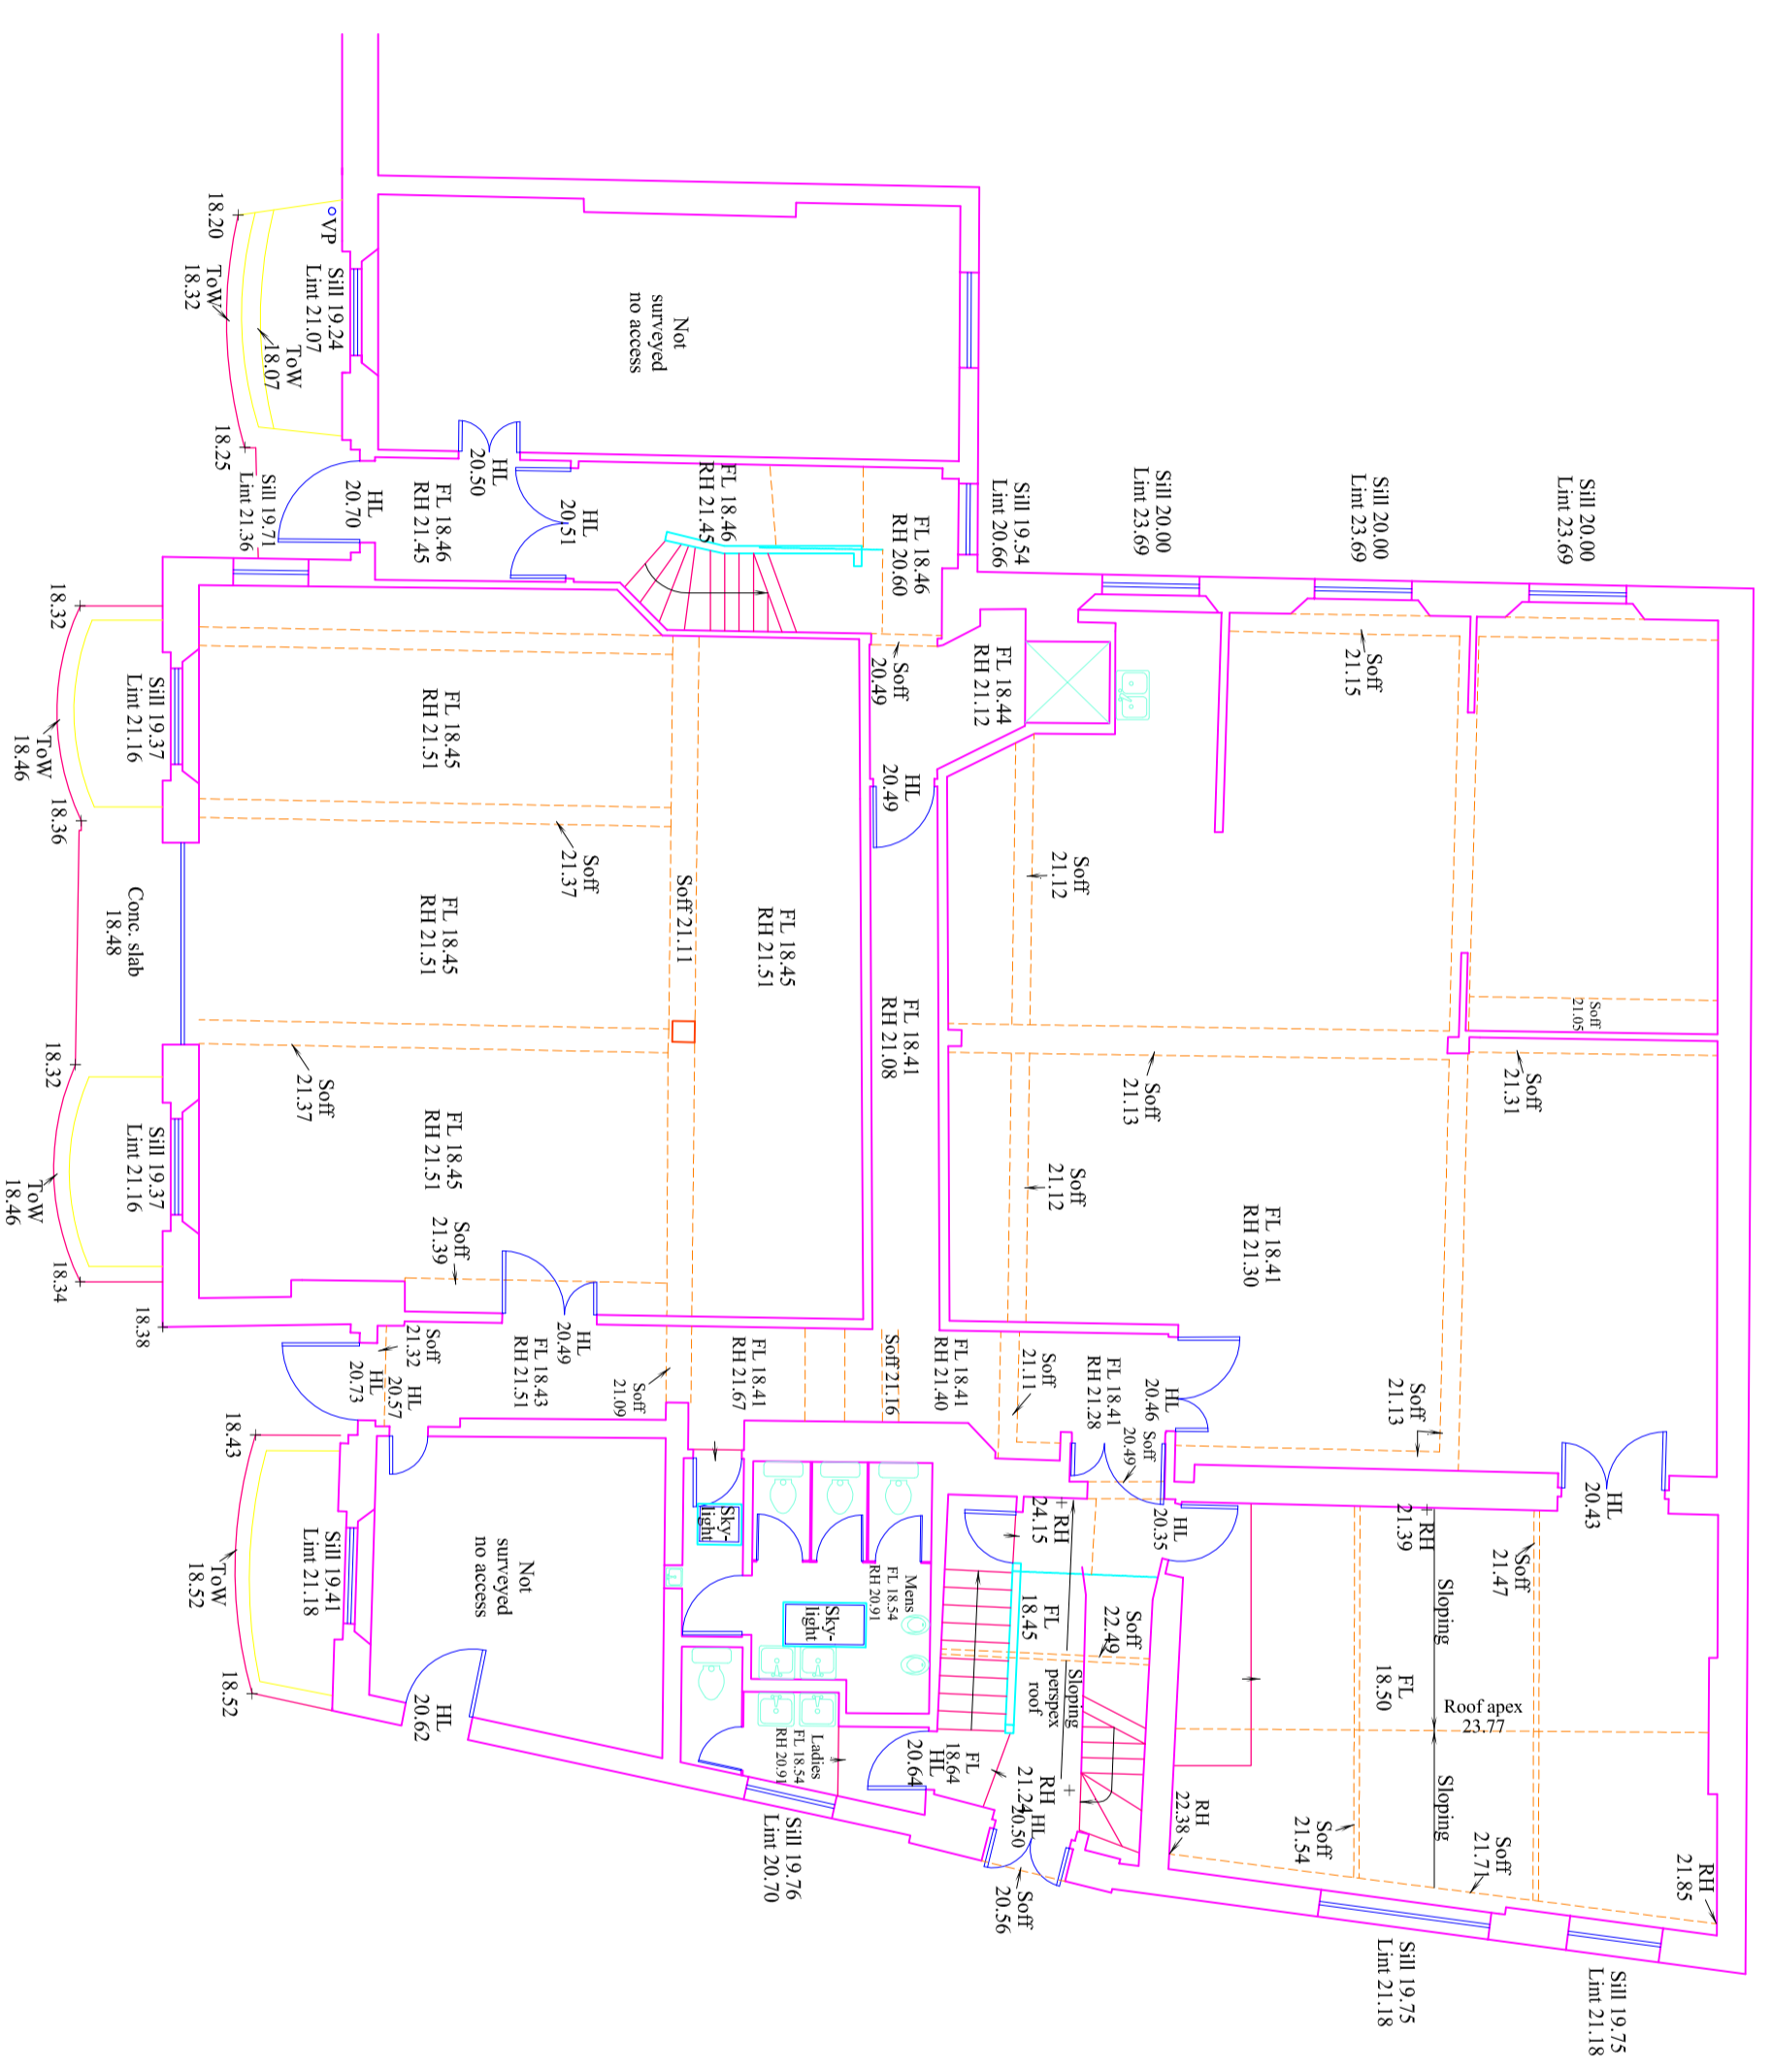

# Ground floor

Fit  
point

Surveyed for  
**BROOKS MURRAY ARCHITECTS LTD**  
8-10 Newnorth Place  
London  
EC2A 4JA  
Tel: 020 77399955 Fax: 020 77399944

Survey at  
**51 CALTHORPE STREET**  
LONDON  
FLOOR PLANS

File: BRM312	Sheet 2 of 4
Scale 1:100 (A2 Sheet)	
Date of survey: March 2012	

**Centre Line Surveys London**  
1 Cleeve House  
Brimscombe  
Stroud  
GL5 2QW  
Tel: 01453 889437  
e-mail: [centline@bfinetnet.com](mailto:centline@bfinetnet.com)

Drwg. No. 939 - P1 - 004 Rev

