




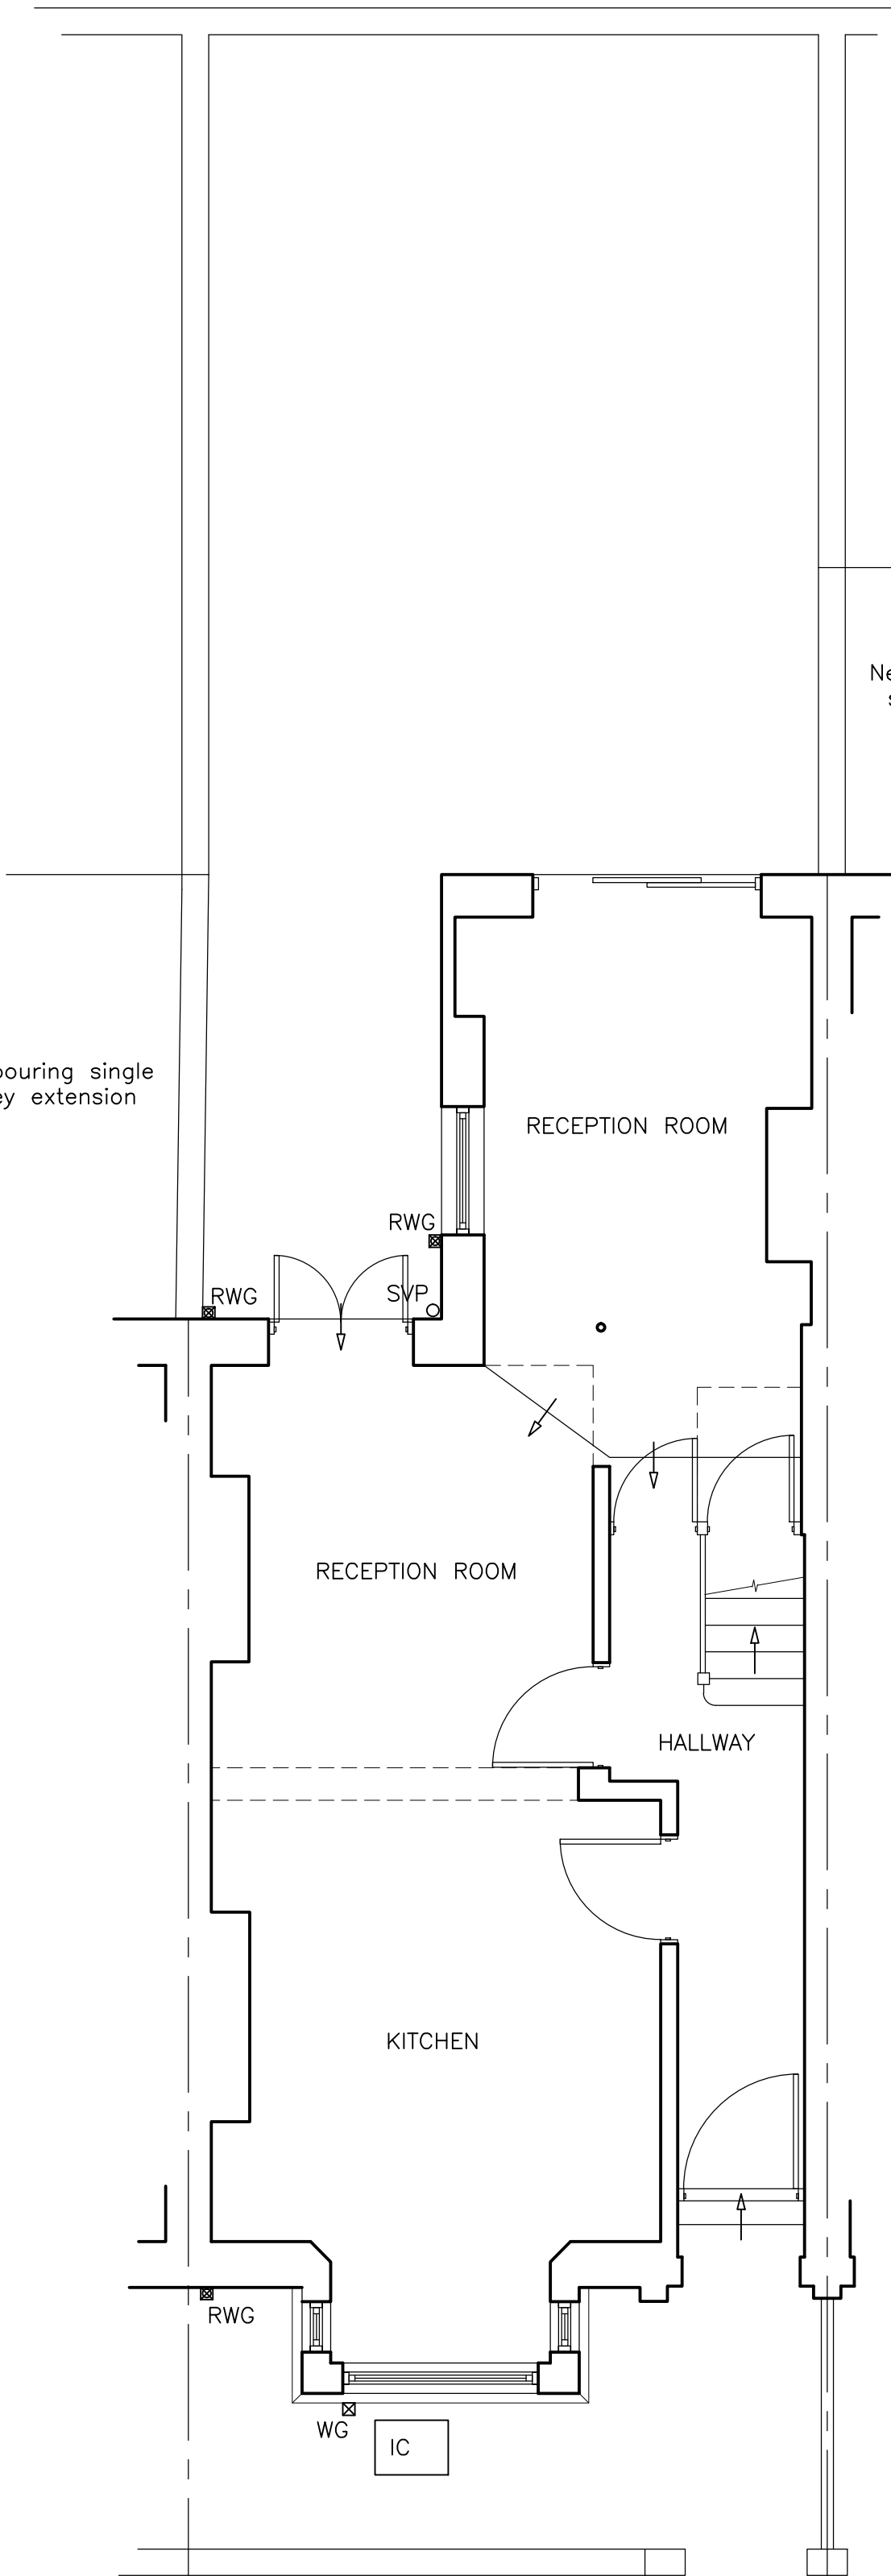


GROUND FLOOR PLAN
(1:50)

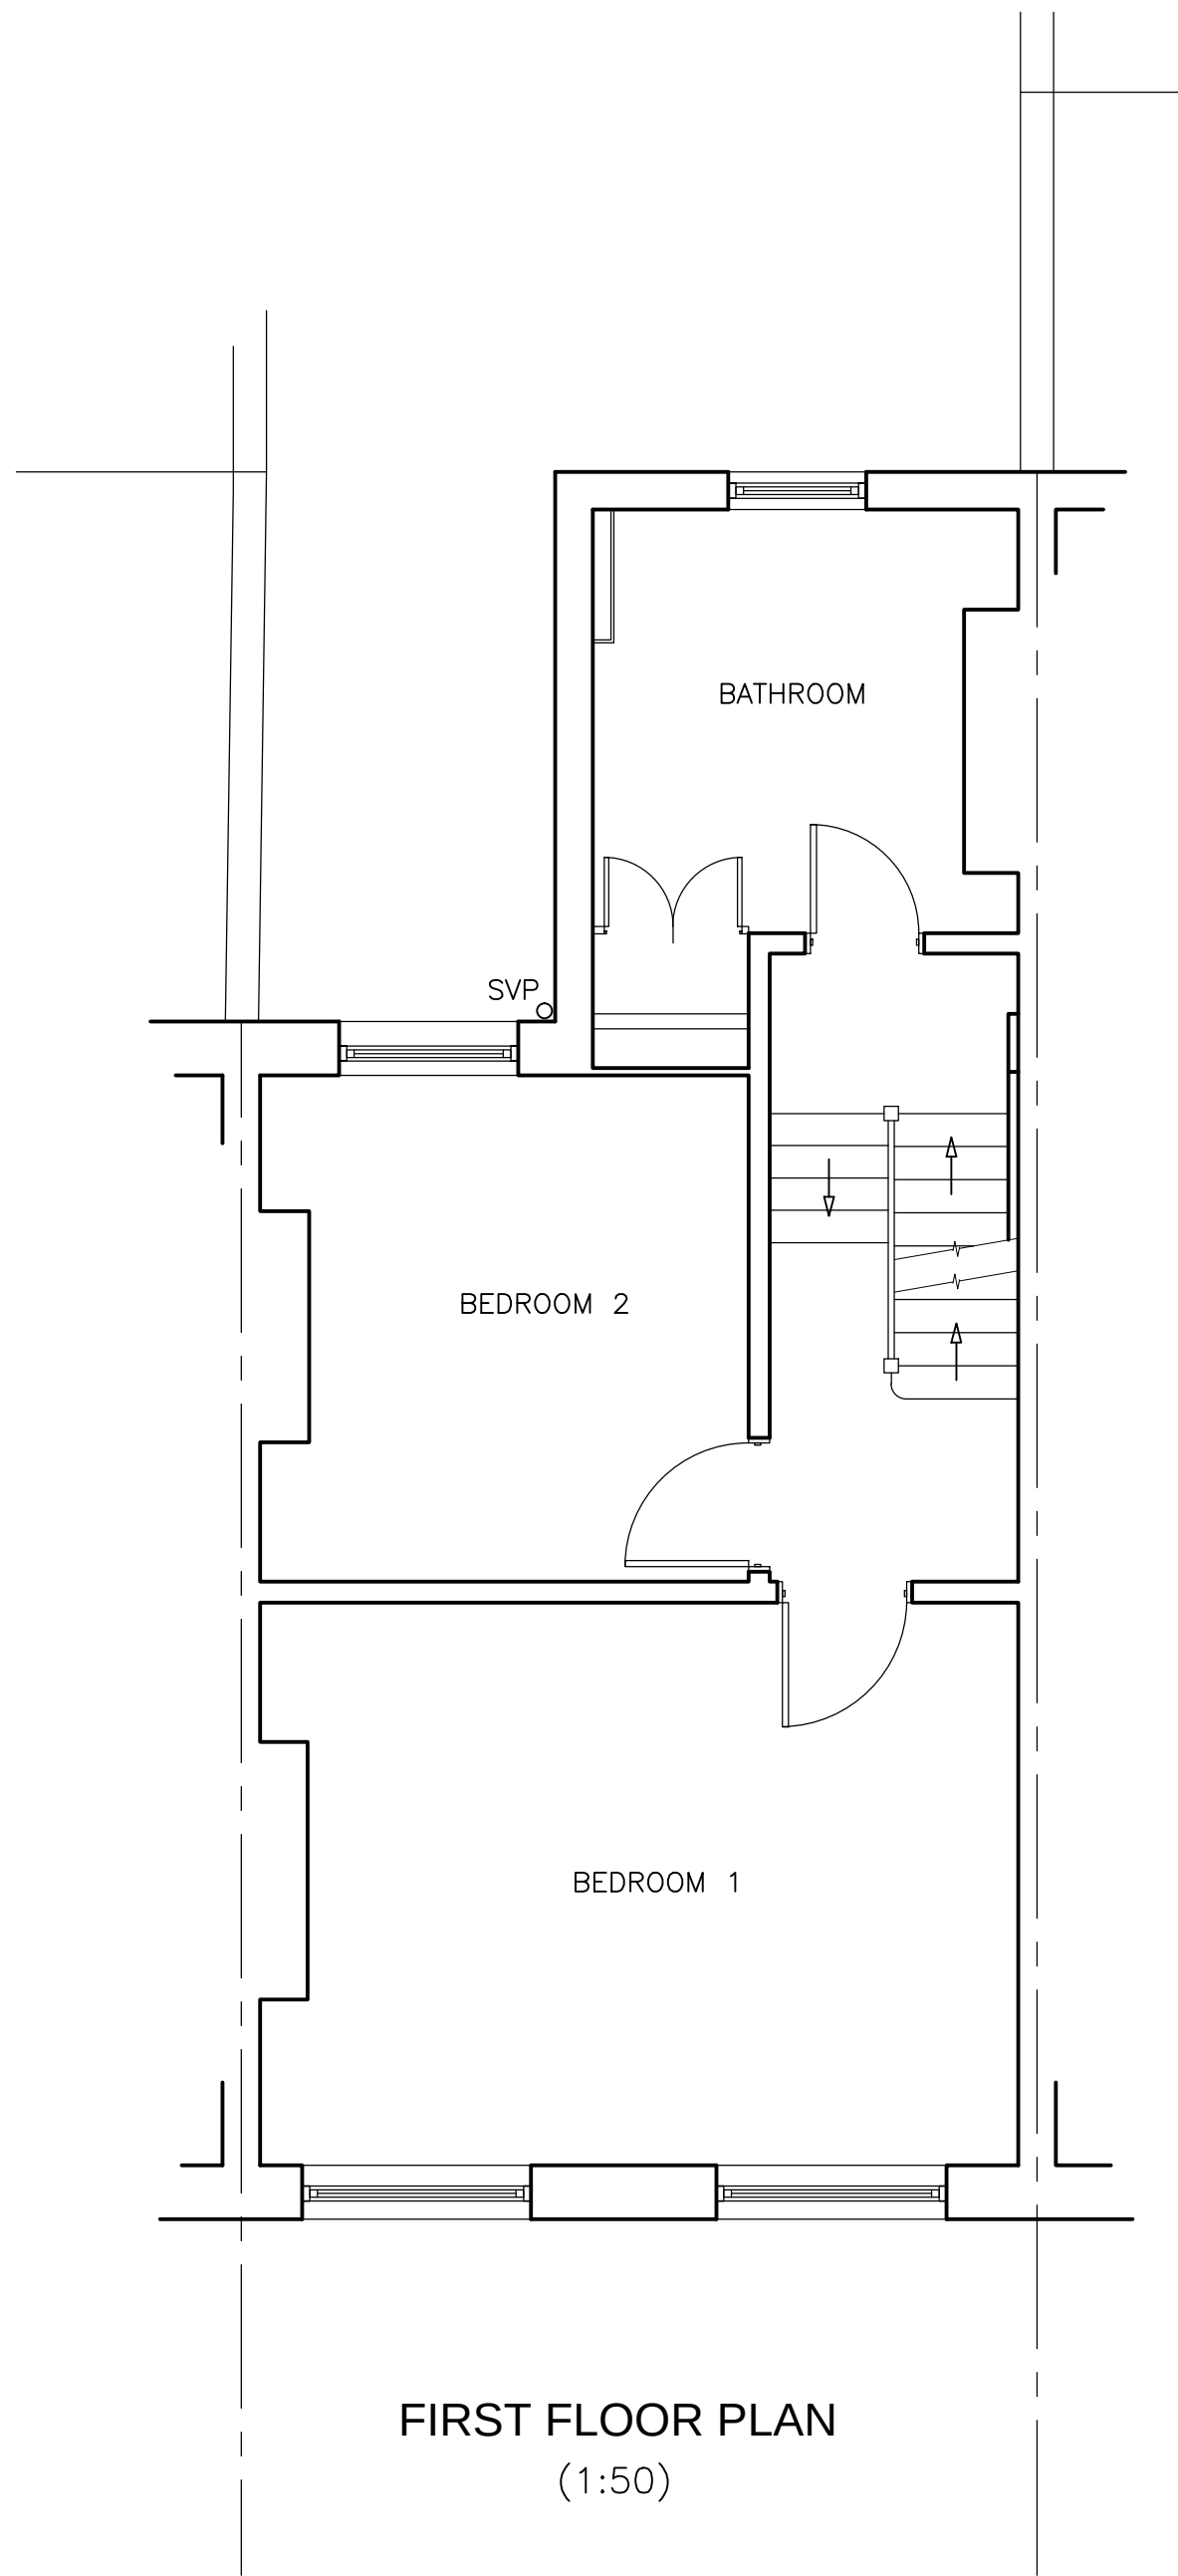

FIRST FLOOR PLAN
(1:50)

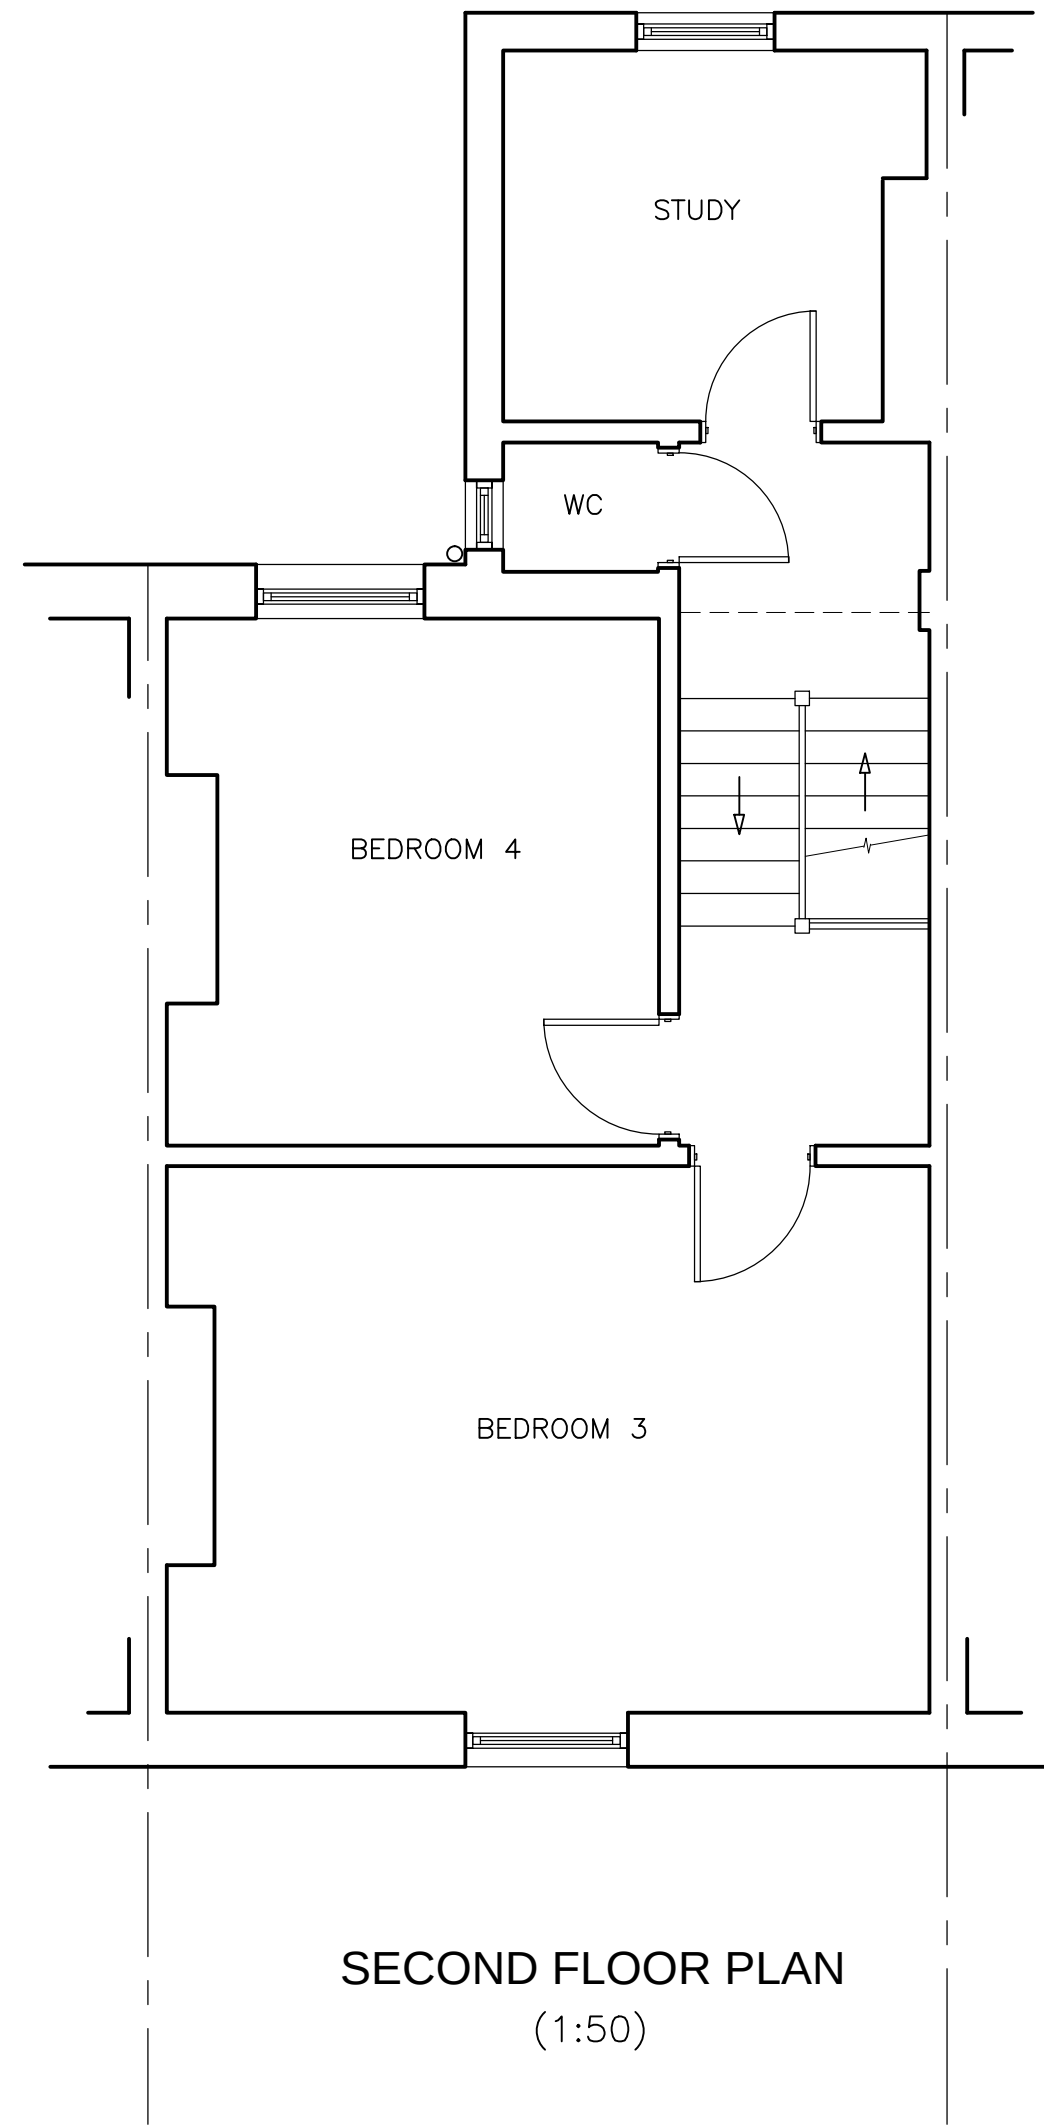

SECOND FLOOR PLAN
(1:50)

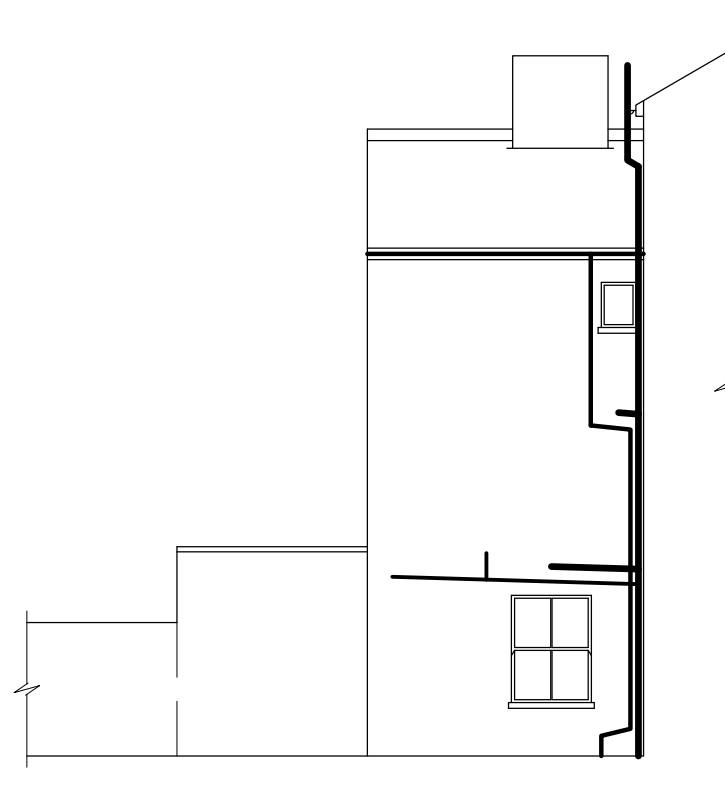


LEFT ELEVATION
(1:100)



REAR ELEVATION
(1:100)



LOCATION PLAN
(1:1250)

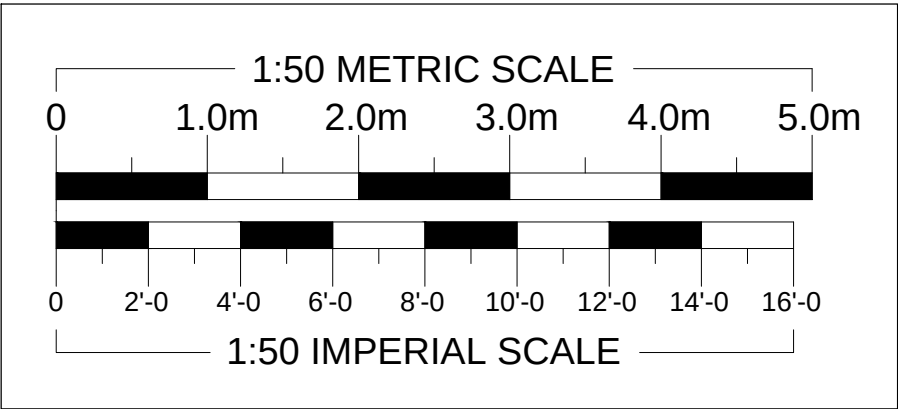

REVISIONS

DATE

**ARTHUR J. FERRYMAN
& ASSOCIATES**

ENGINEERS & SURVEYORS
128 HIGH STREET & BUSHEY & HERTS & WD23 3DE
Tel: 020 8950 0508 Email: office@ajferryman.co.uk

TITLE
AS EXISTING

ADDRESS
47 LISBURN ROAD
LONDON
NW3 2NS

CLIENT
MR & MRS M IZEN

SCALE AS SHOWN @A1 DRAWN BMc DATE 04/13

DRAWING 213066/01 REV.