


AS EXISTING

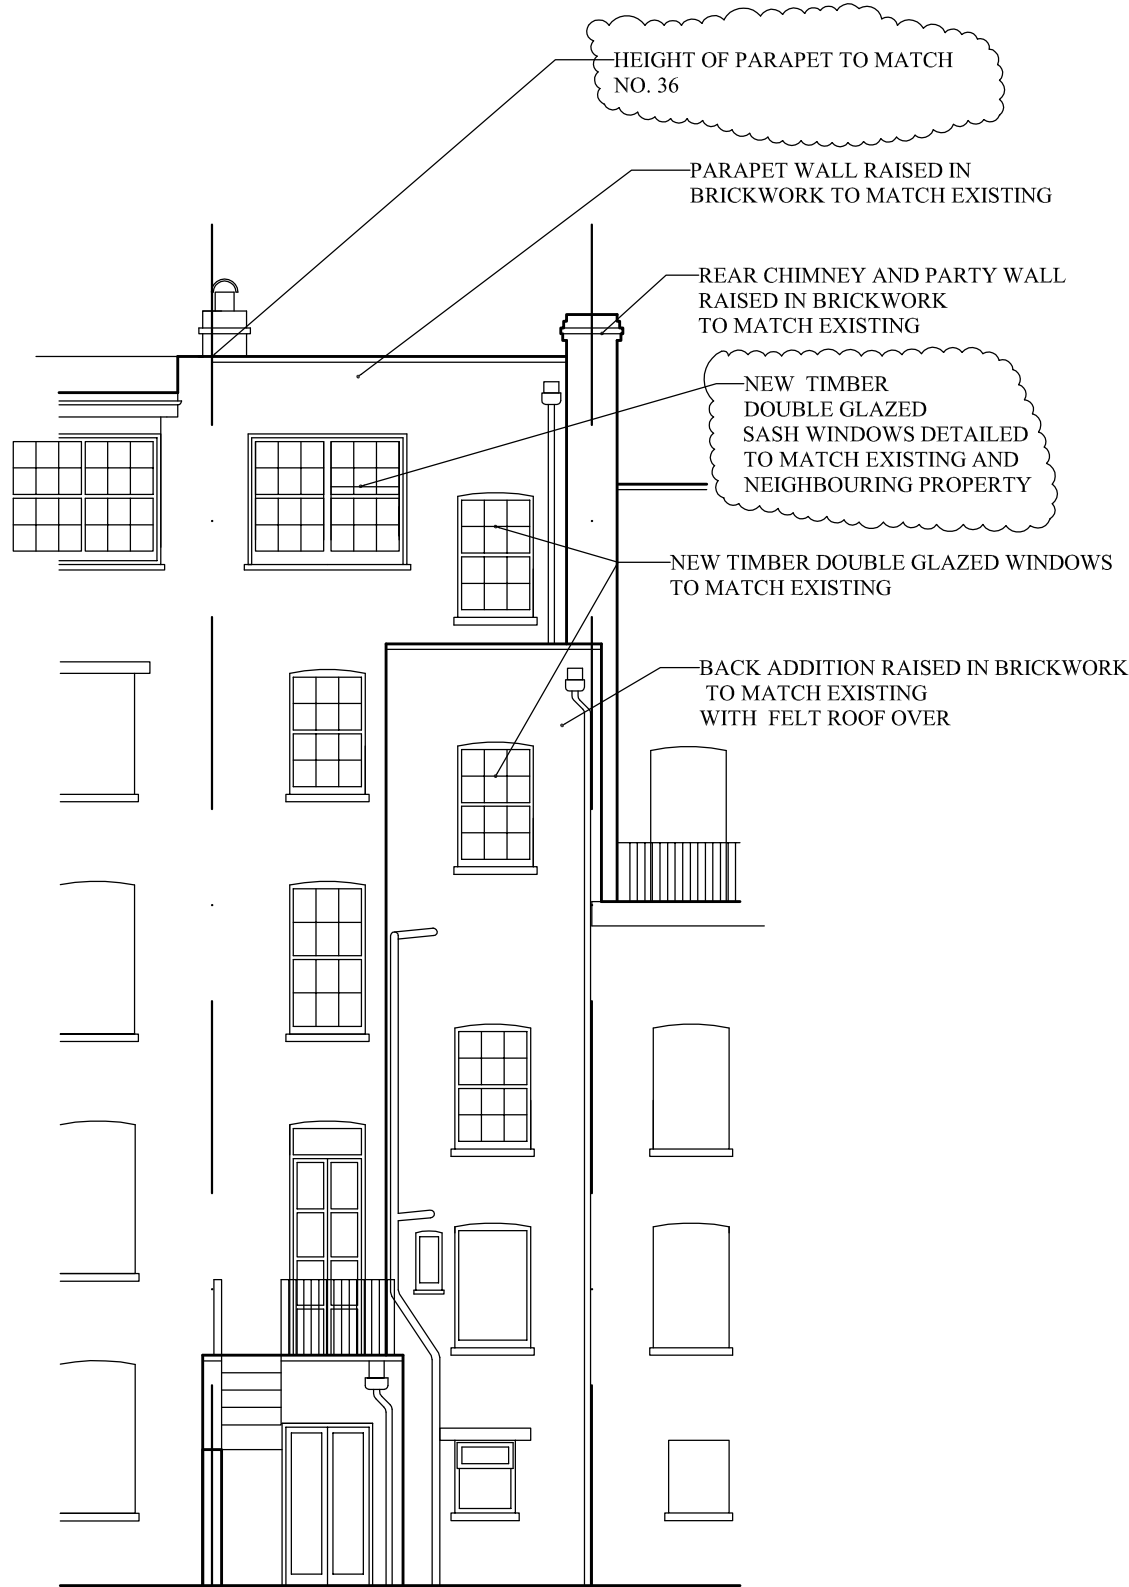

AS PROPOSED

Do not scale off this drawing. Figured dimensions only to be used.		
Revision: Date: Notes:		
A	11.04.13	VARIOUS CLOUDED REVISIONS AS ADVISED
WATKINSON+COSGRAVE CHARTERED BUILDING SURVEYORS CONSULTANT STRUCTURAL ENGINEERS LINTON HOUSE 39-51 HIGHGATE ROAD LONDON NW5 1RT Tel: 020 7485 6016 Fax: 020 7284 4058 Email: info@watcos.co.uk		
Site Address: 38 GRAFTON TERRACE LONDON NW5		
Drawing Title: REAR ELEVATION		
Date: JANUARY 2013		
Scale: 1:100 @ A3	Drawn By: NS	
Drawing No: 4661/P2-2	Revision No: A	