

Do not scale off this drawing.  
Figured dimensions only to be used.

Revision: Date:		Notes:
A	11.04.13	SCALE AMENDED

**WATKINSON+COSGRAVE**  
CHARTERED BUILDING SURVEYORS  
CONSULTANT STRUCTURAL ENGINEERS

LINTON HOUSE  
39-51 HIGHGATE ROAD  
LONDON NW5 1RT

Tel: 020 7485 6016 Fax: 020 7284 4058  
Email: info@watcos.co.uk


Site Address:  
**38 GRAFTON TERRACE  
LONDON NW5**

Drawing Title:  
**SECOND FLOOR PLAN**


Date:  
**JANUARY 2013**

Scale: <b>1:50 @ A3</b>	Drawn By: <b>NS</b>
----------------------------	------------------------

Drawing No: <b>4661/P2-3</b>	Revision No: <b>A</b>
---------------------------------	--------------------------

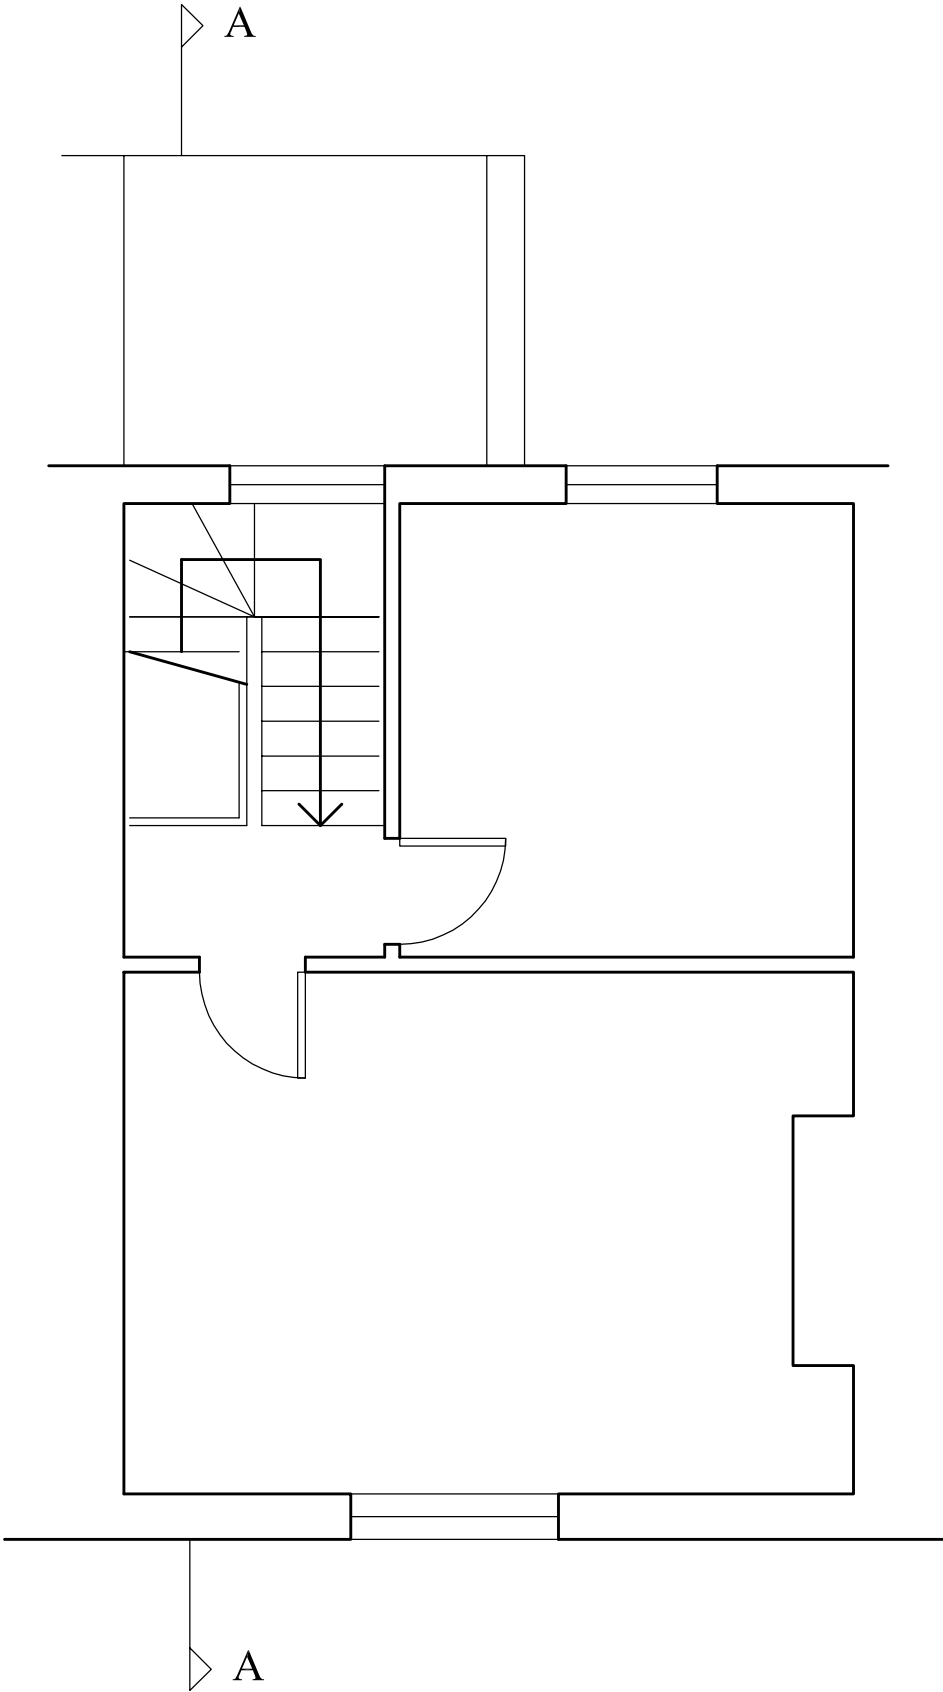

AS EXISTING

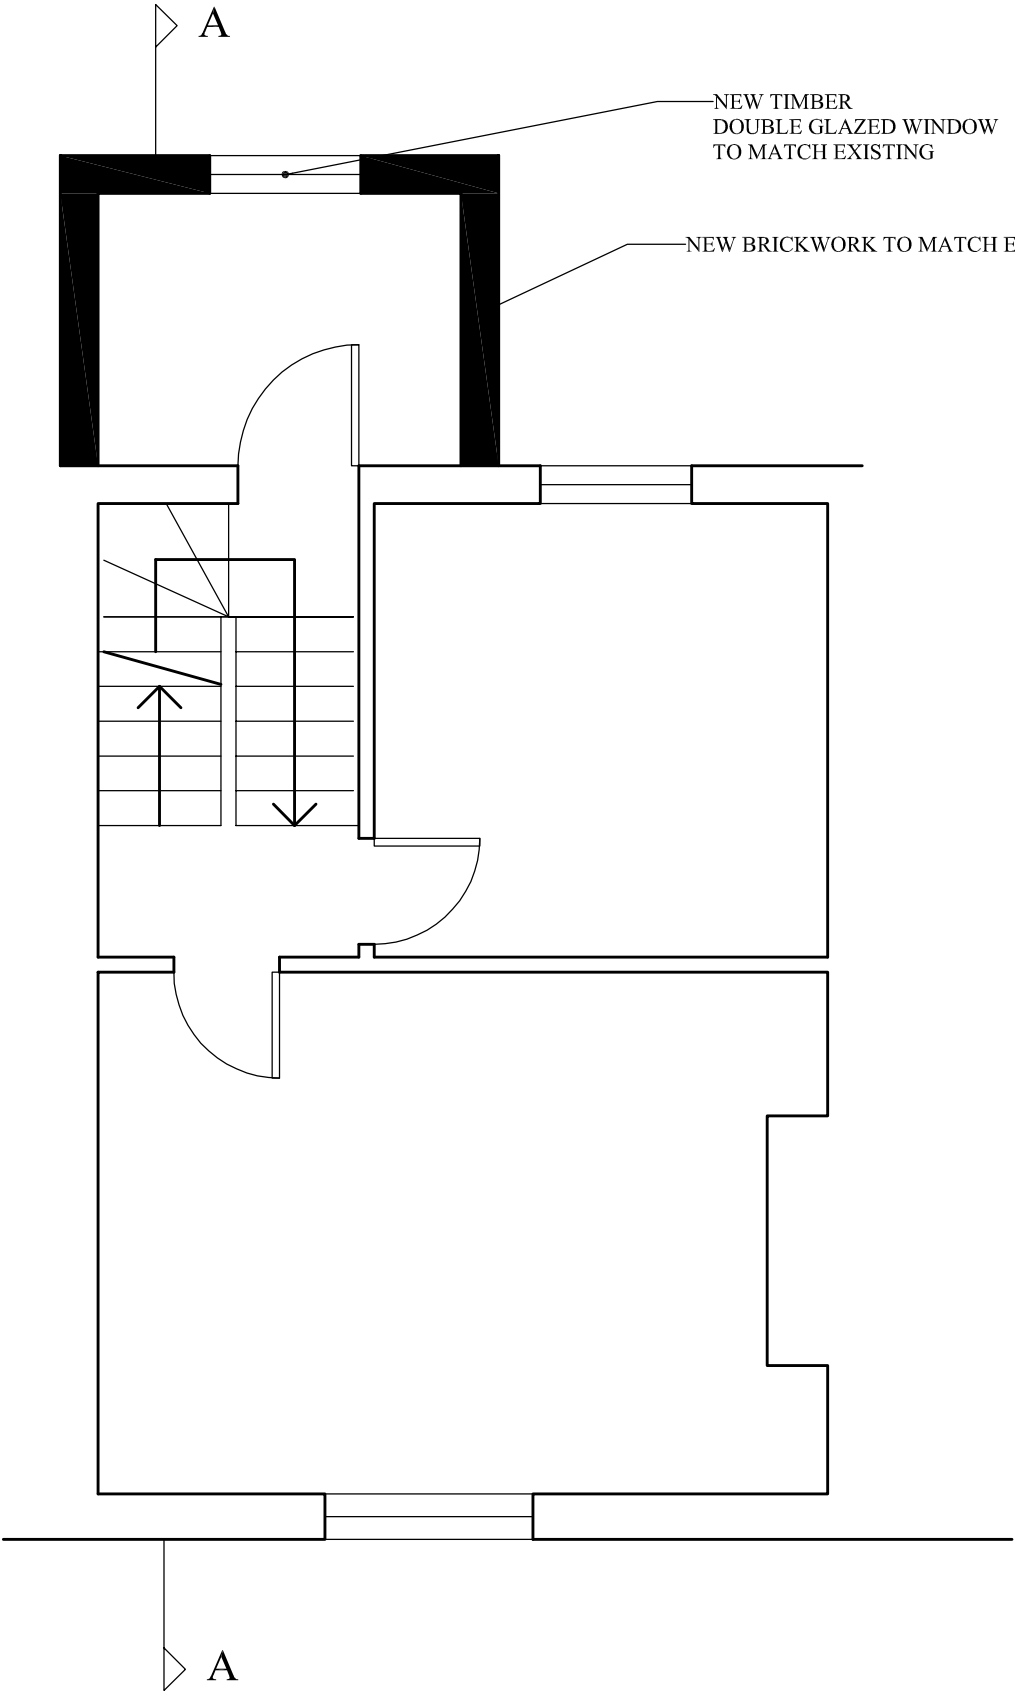

AS PROPOSED