



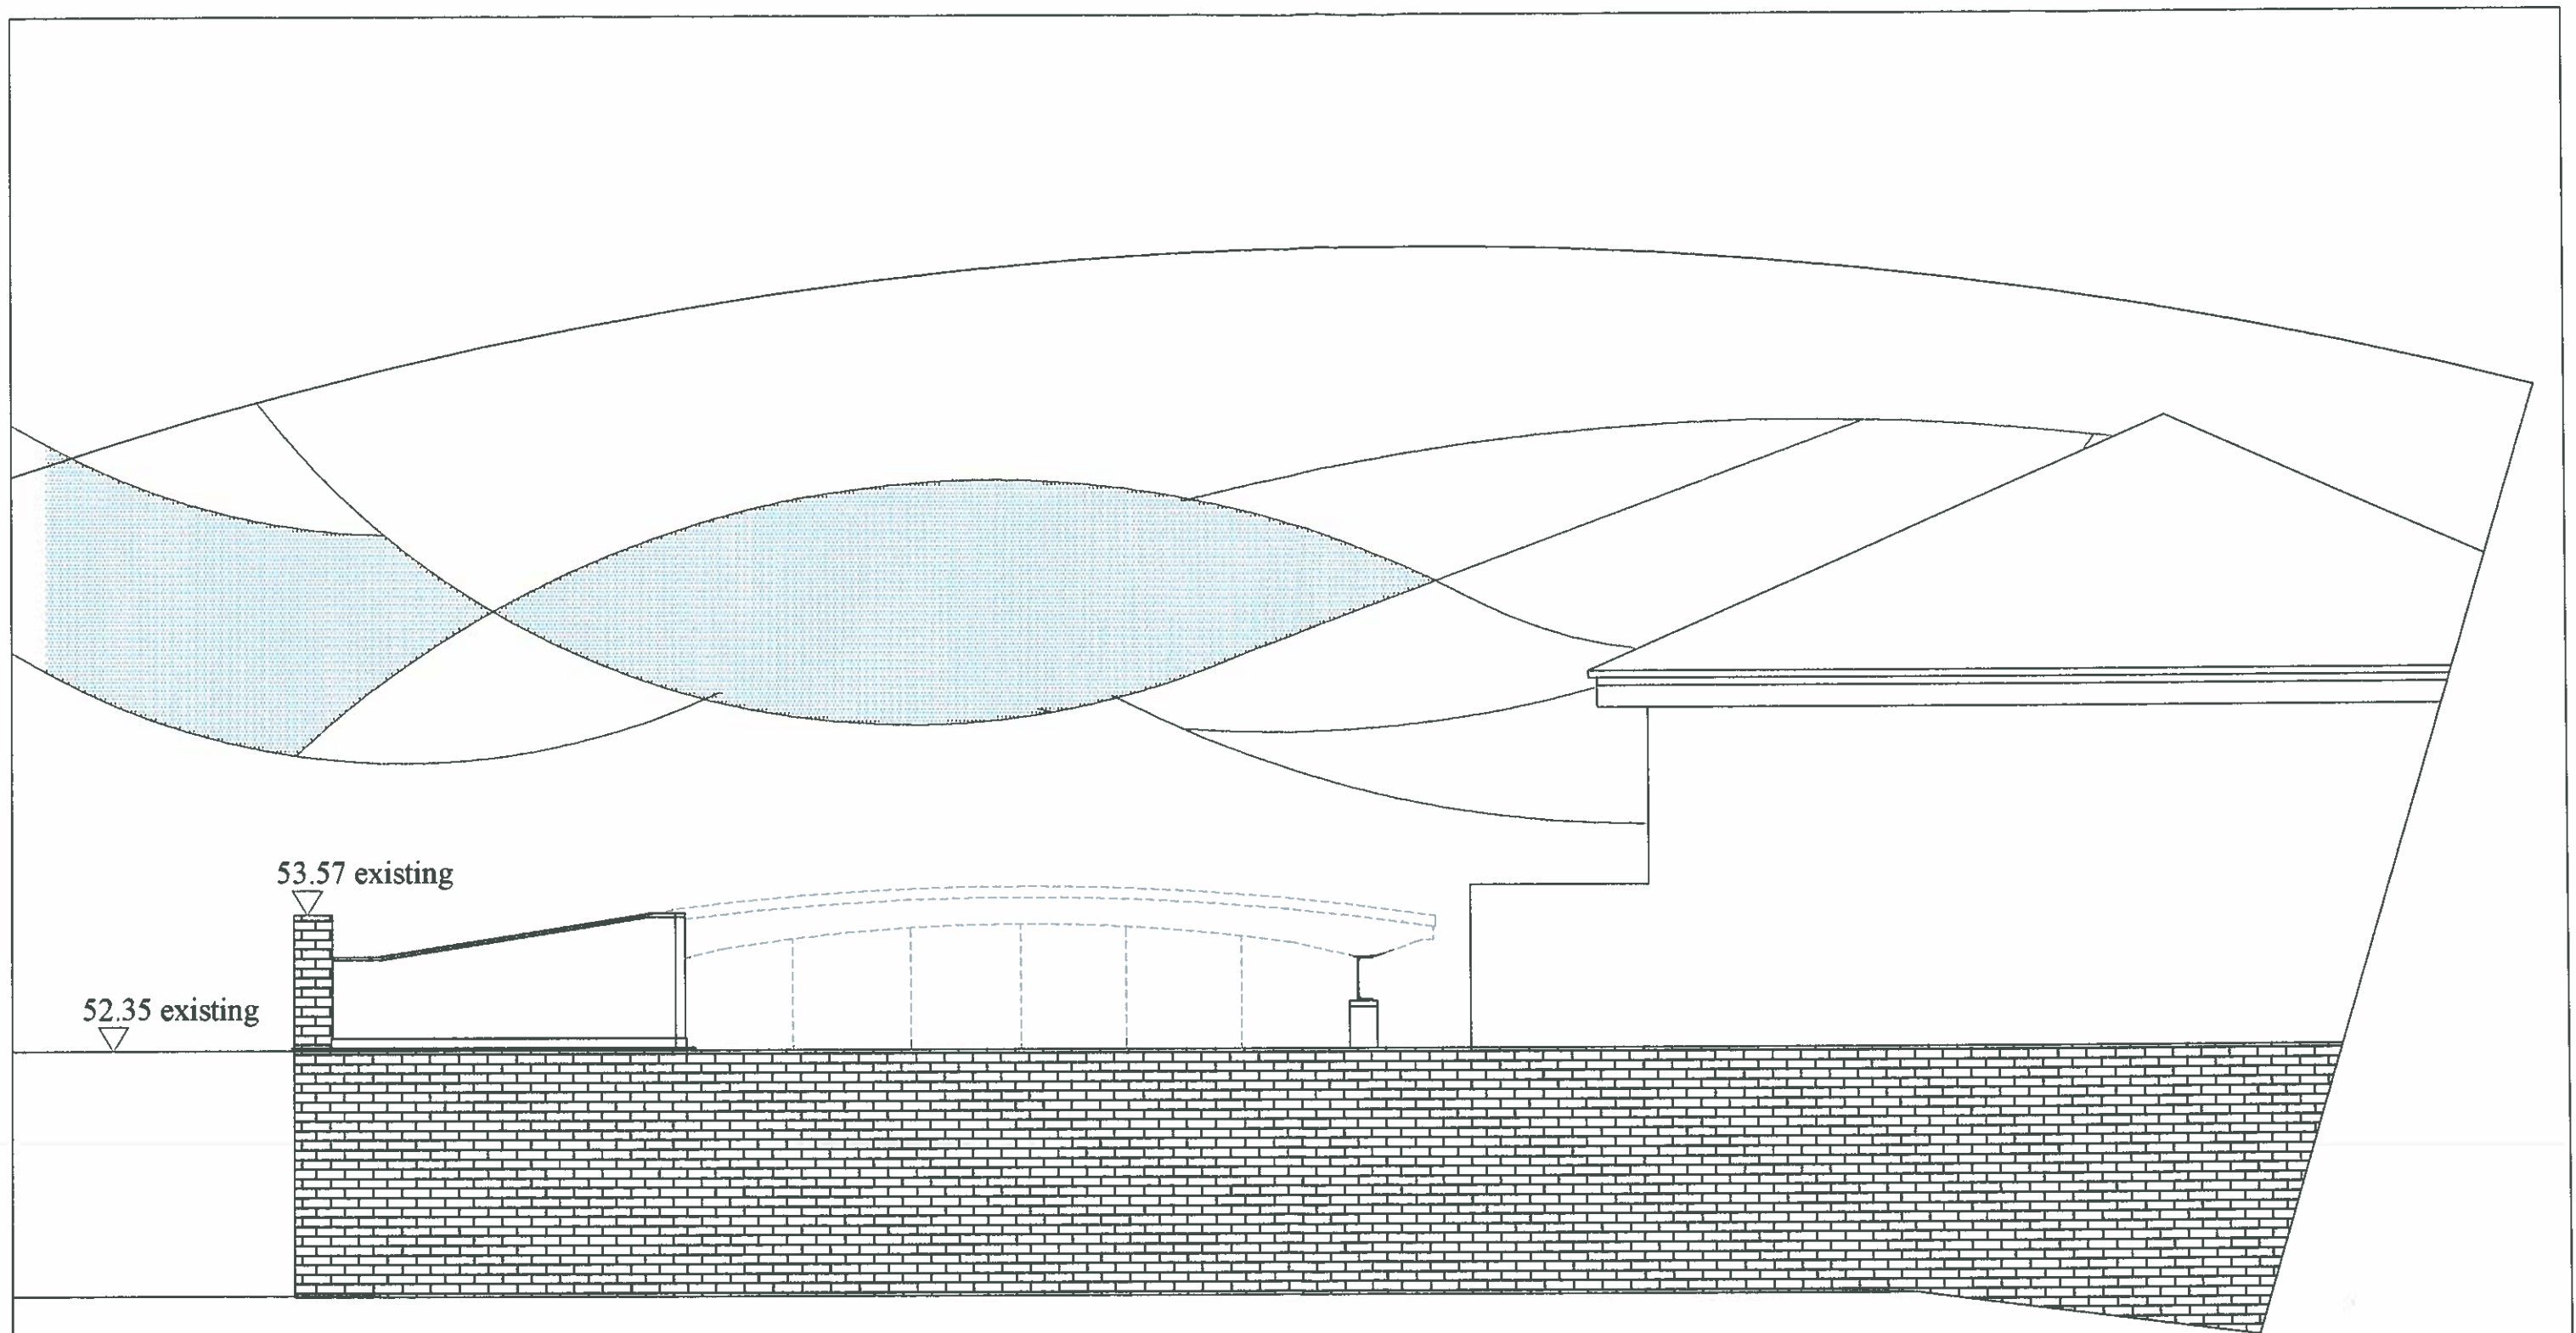


BOUNDARY ELEVATION TO No 3 FITZROY CLOSE

No 5 Fitzroy Close Highgate
 New Pool Enclosure
 BOUNDARY ELEVATION PROPOSED
 Drg No P 906 SCALE 1:50 @A3
 D M Thomas Diparch RIBA

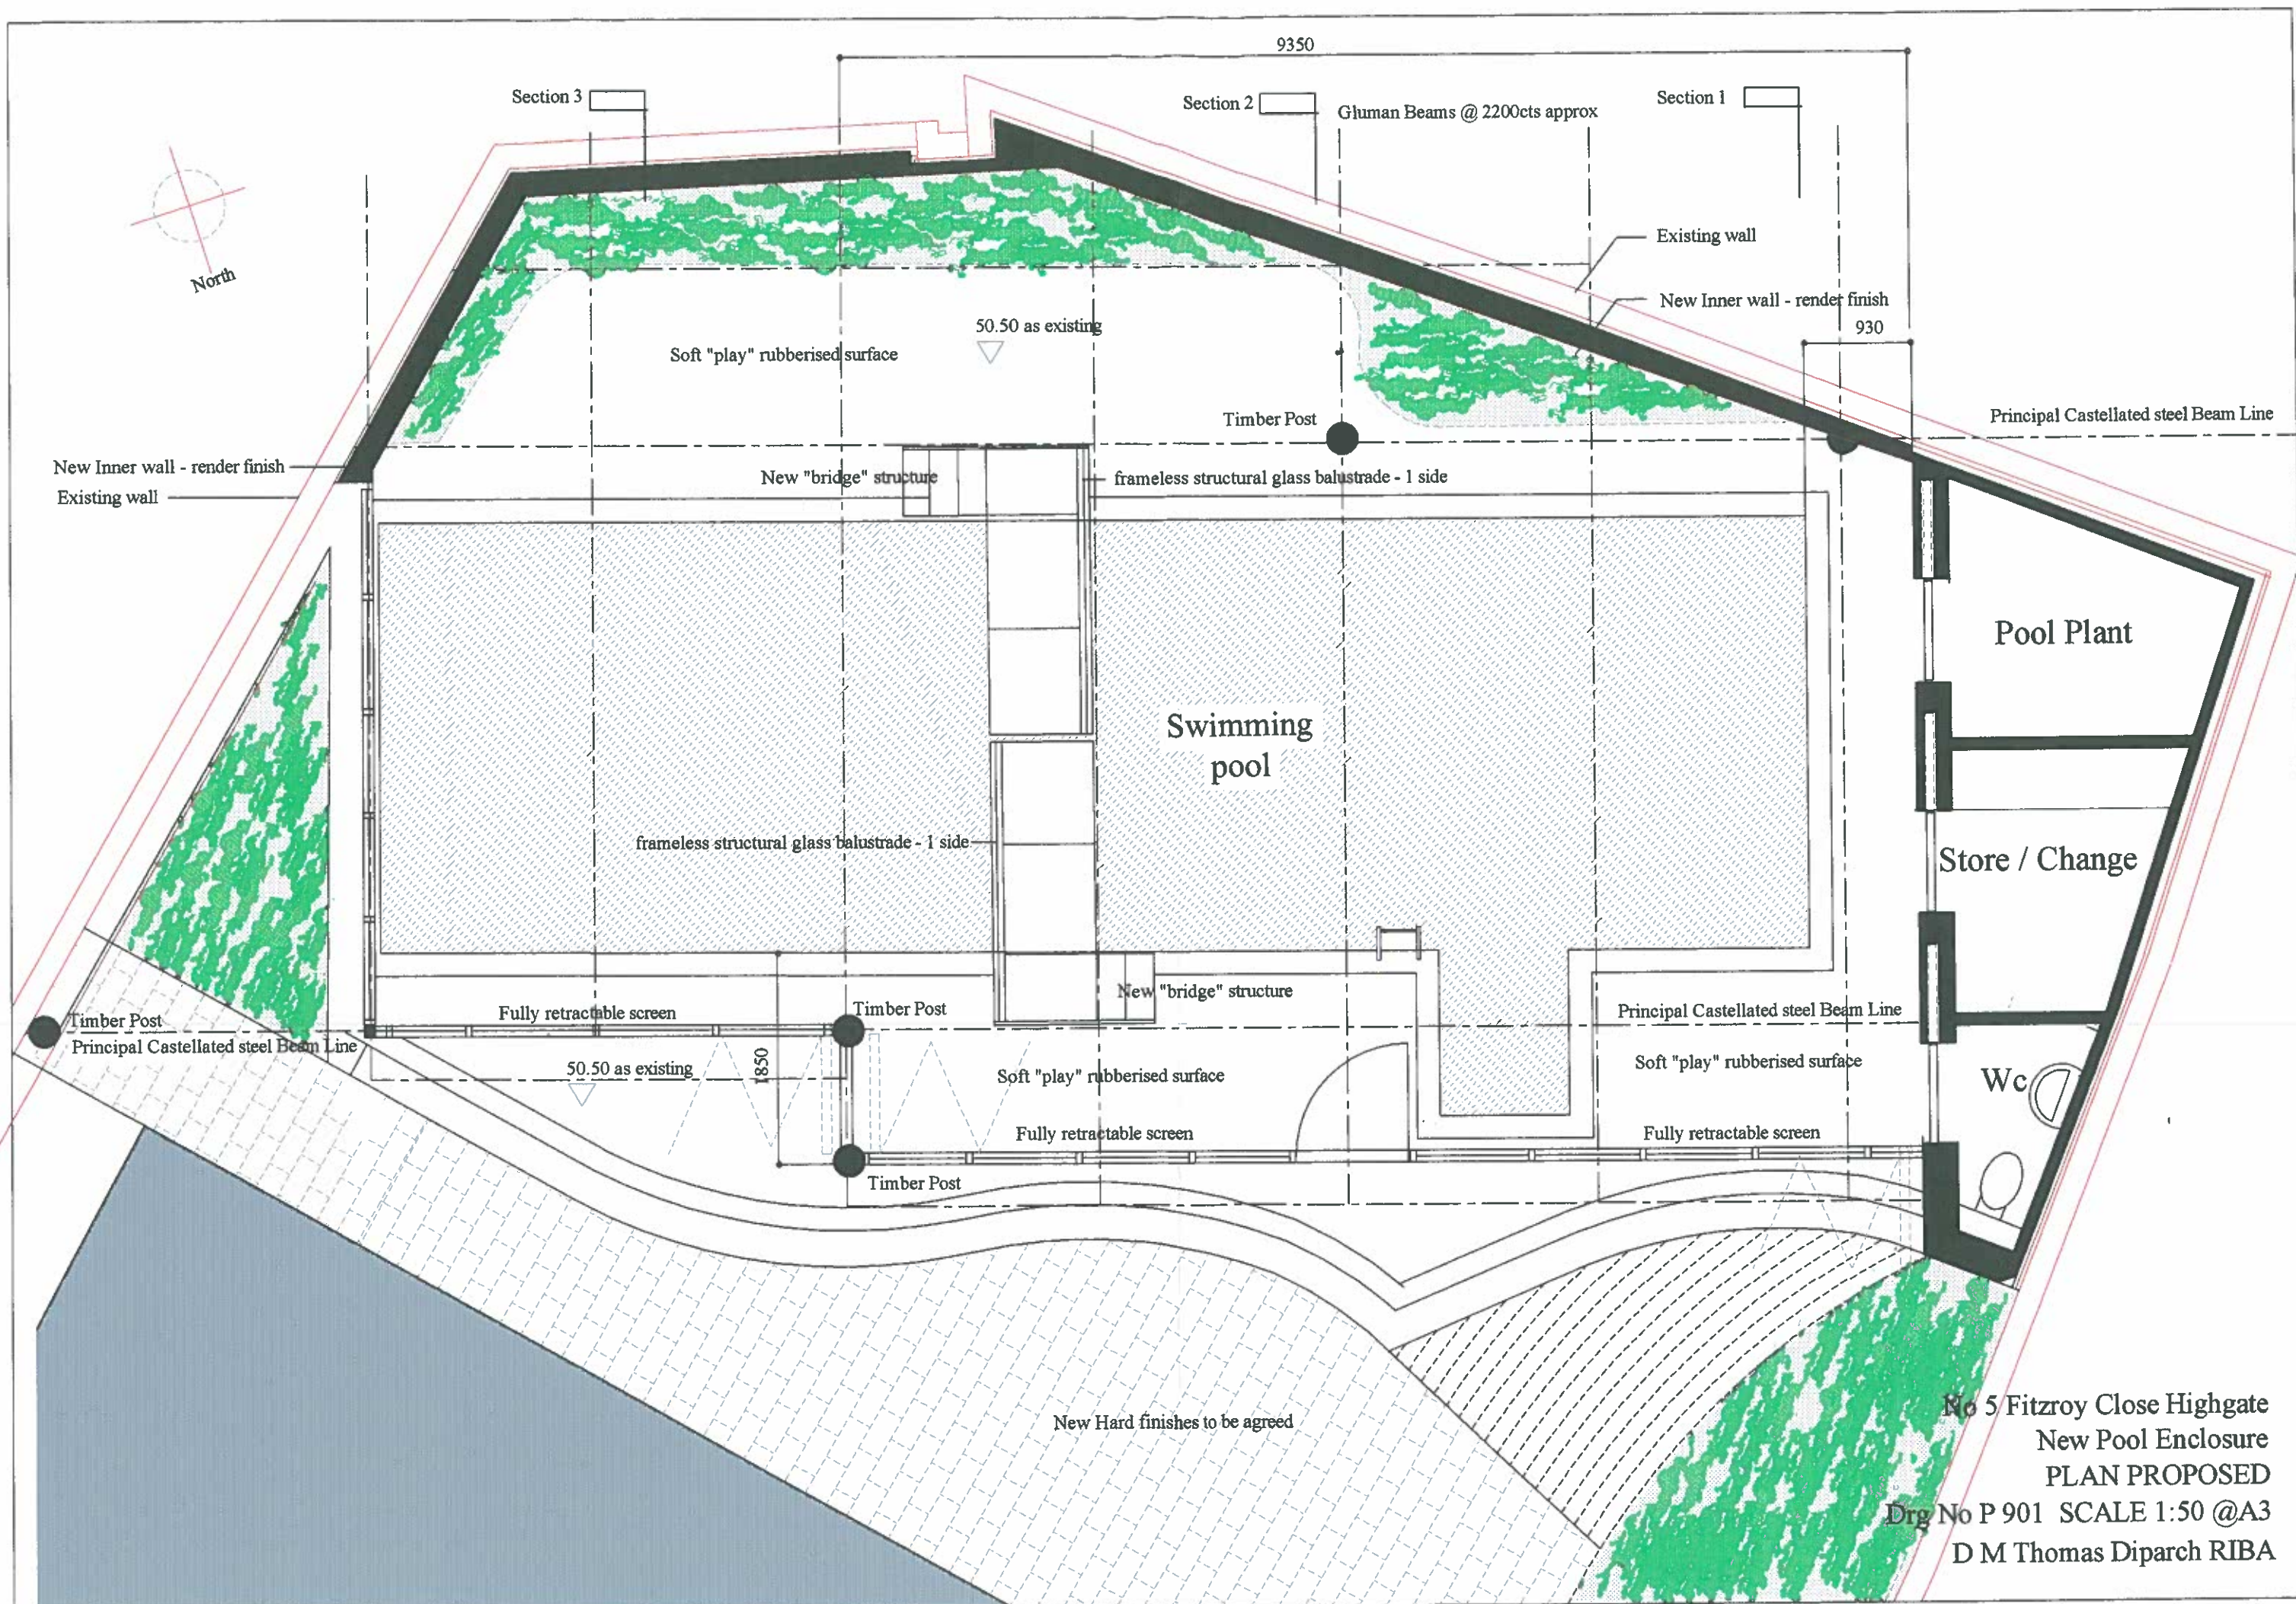

No 5 Fitzroy Close Highgate
New Pool Enclosure
PLAN PROPOSED
Drg No P 901 SCALE 1:50 @A3
D M Thomas Diparch RIBA

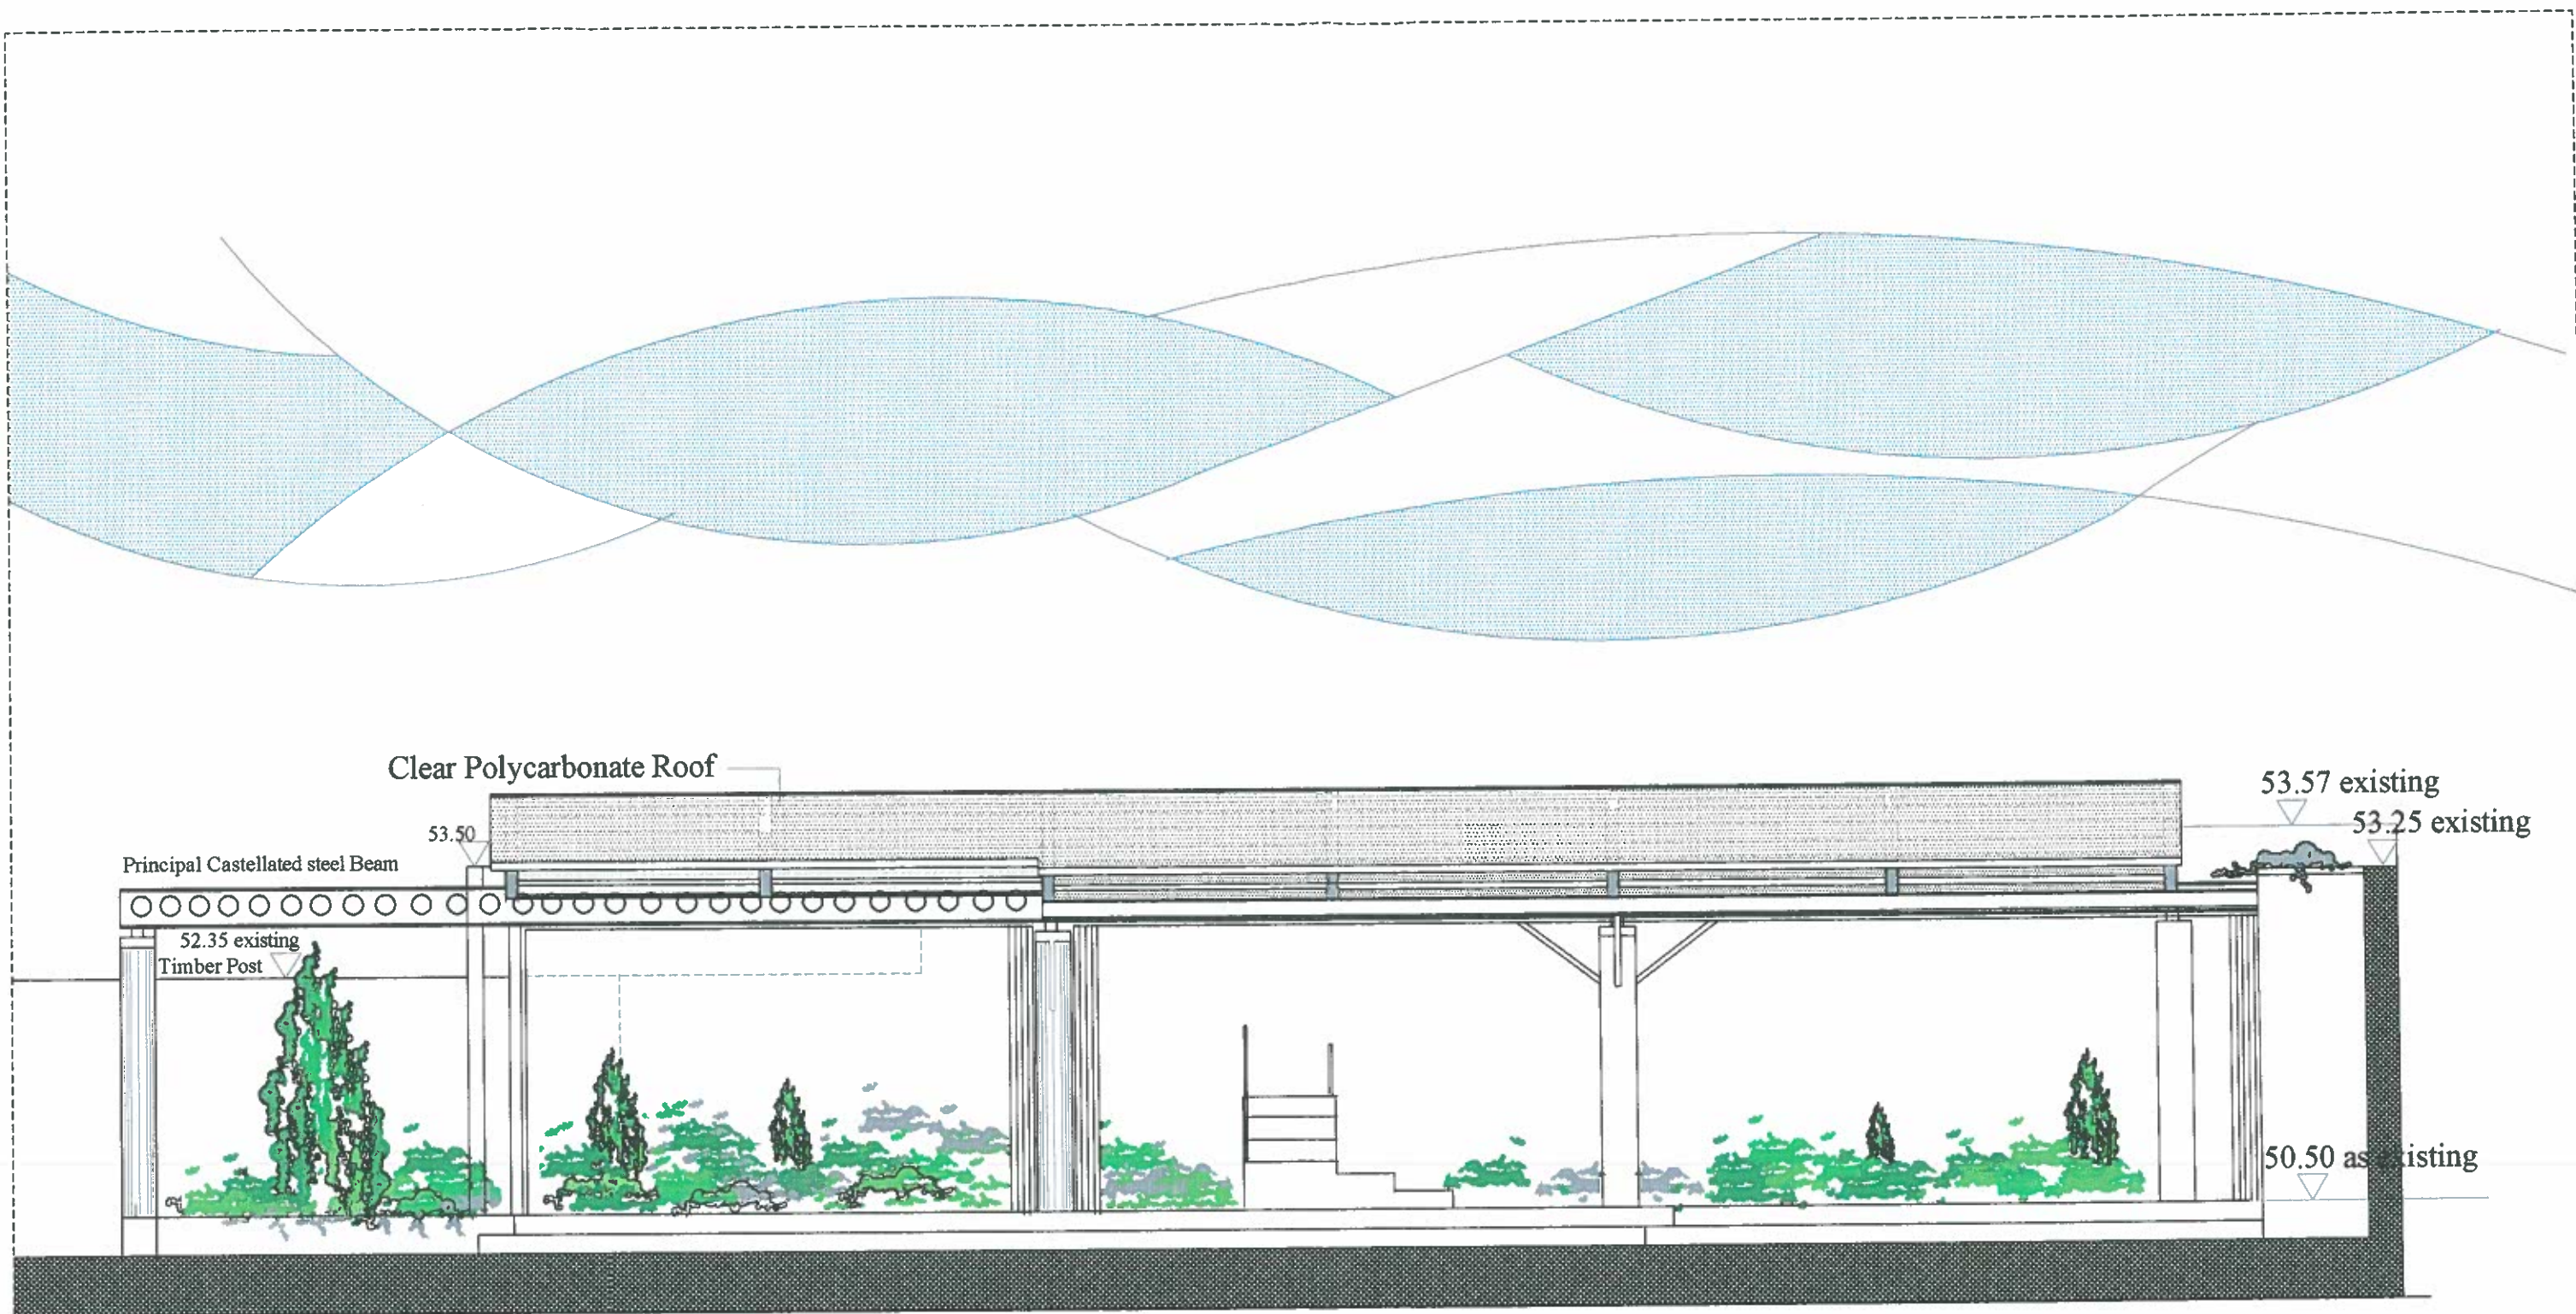


No 5 Fitzroy Close Highgate
 New Pool Enclosure
 ELEVATION PROPOSED - SCREEN RETRACTED
 Drg No P 903 SCALE 1:50 @A3
 D M Thomas Diparch RIBA




SECTION 1

No 5 Fitzroy Close Highgate
New Pool Enclosure
SECTION 1
Drg No P 907 SCALE 1:50 @A3
D M Thomas Diparch RIBA

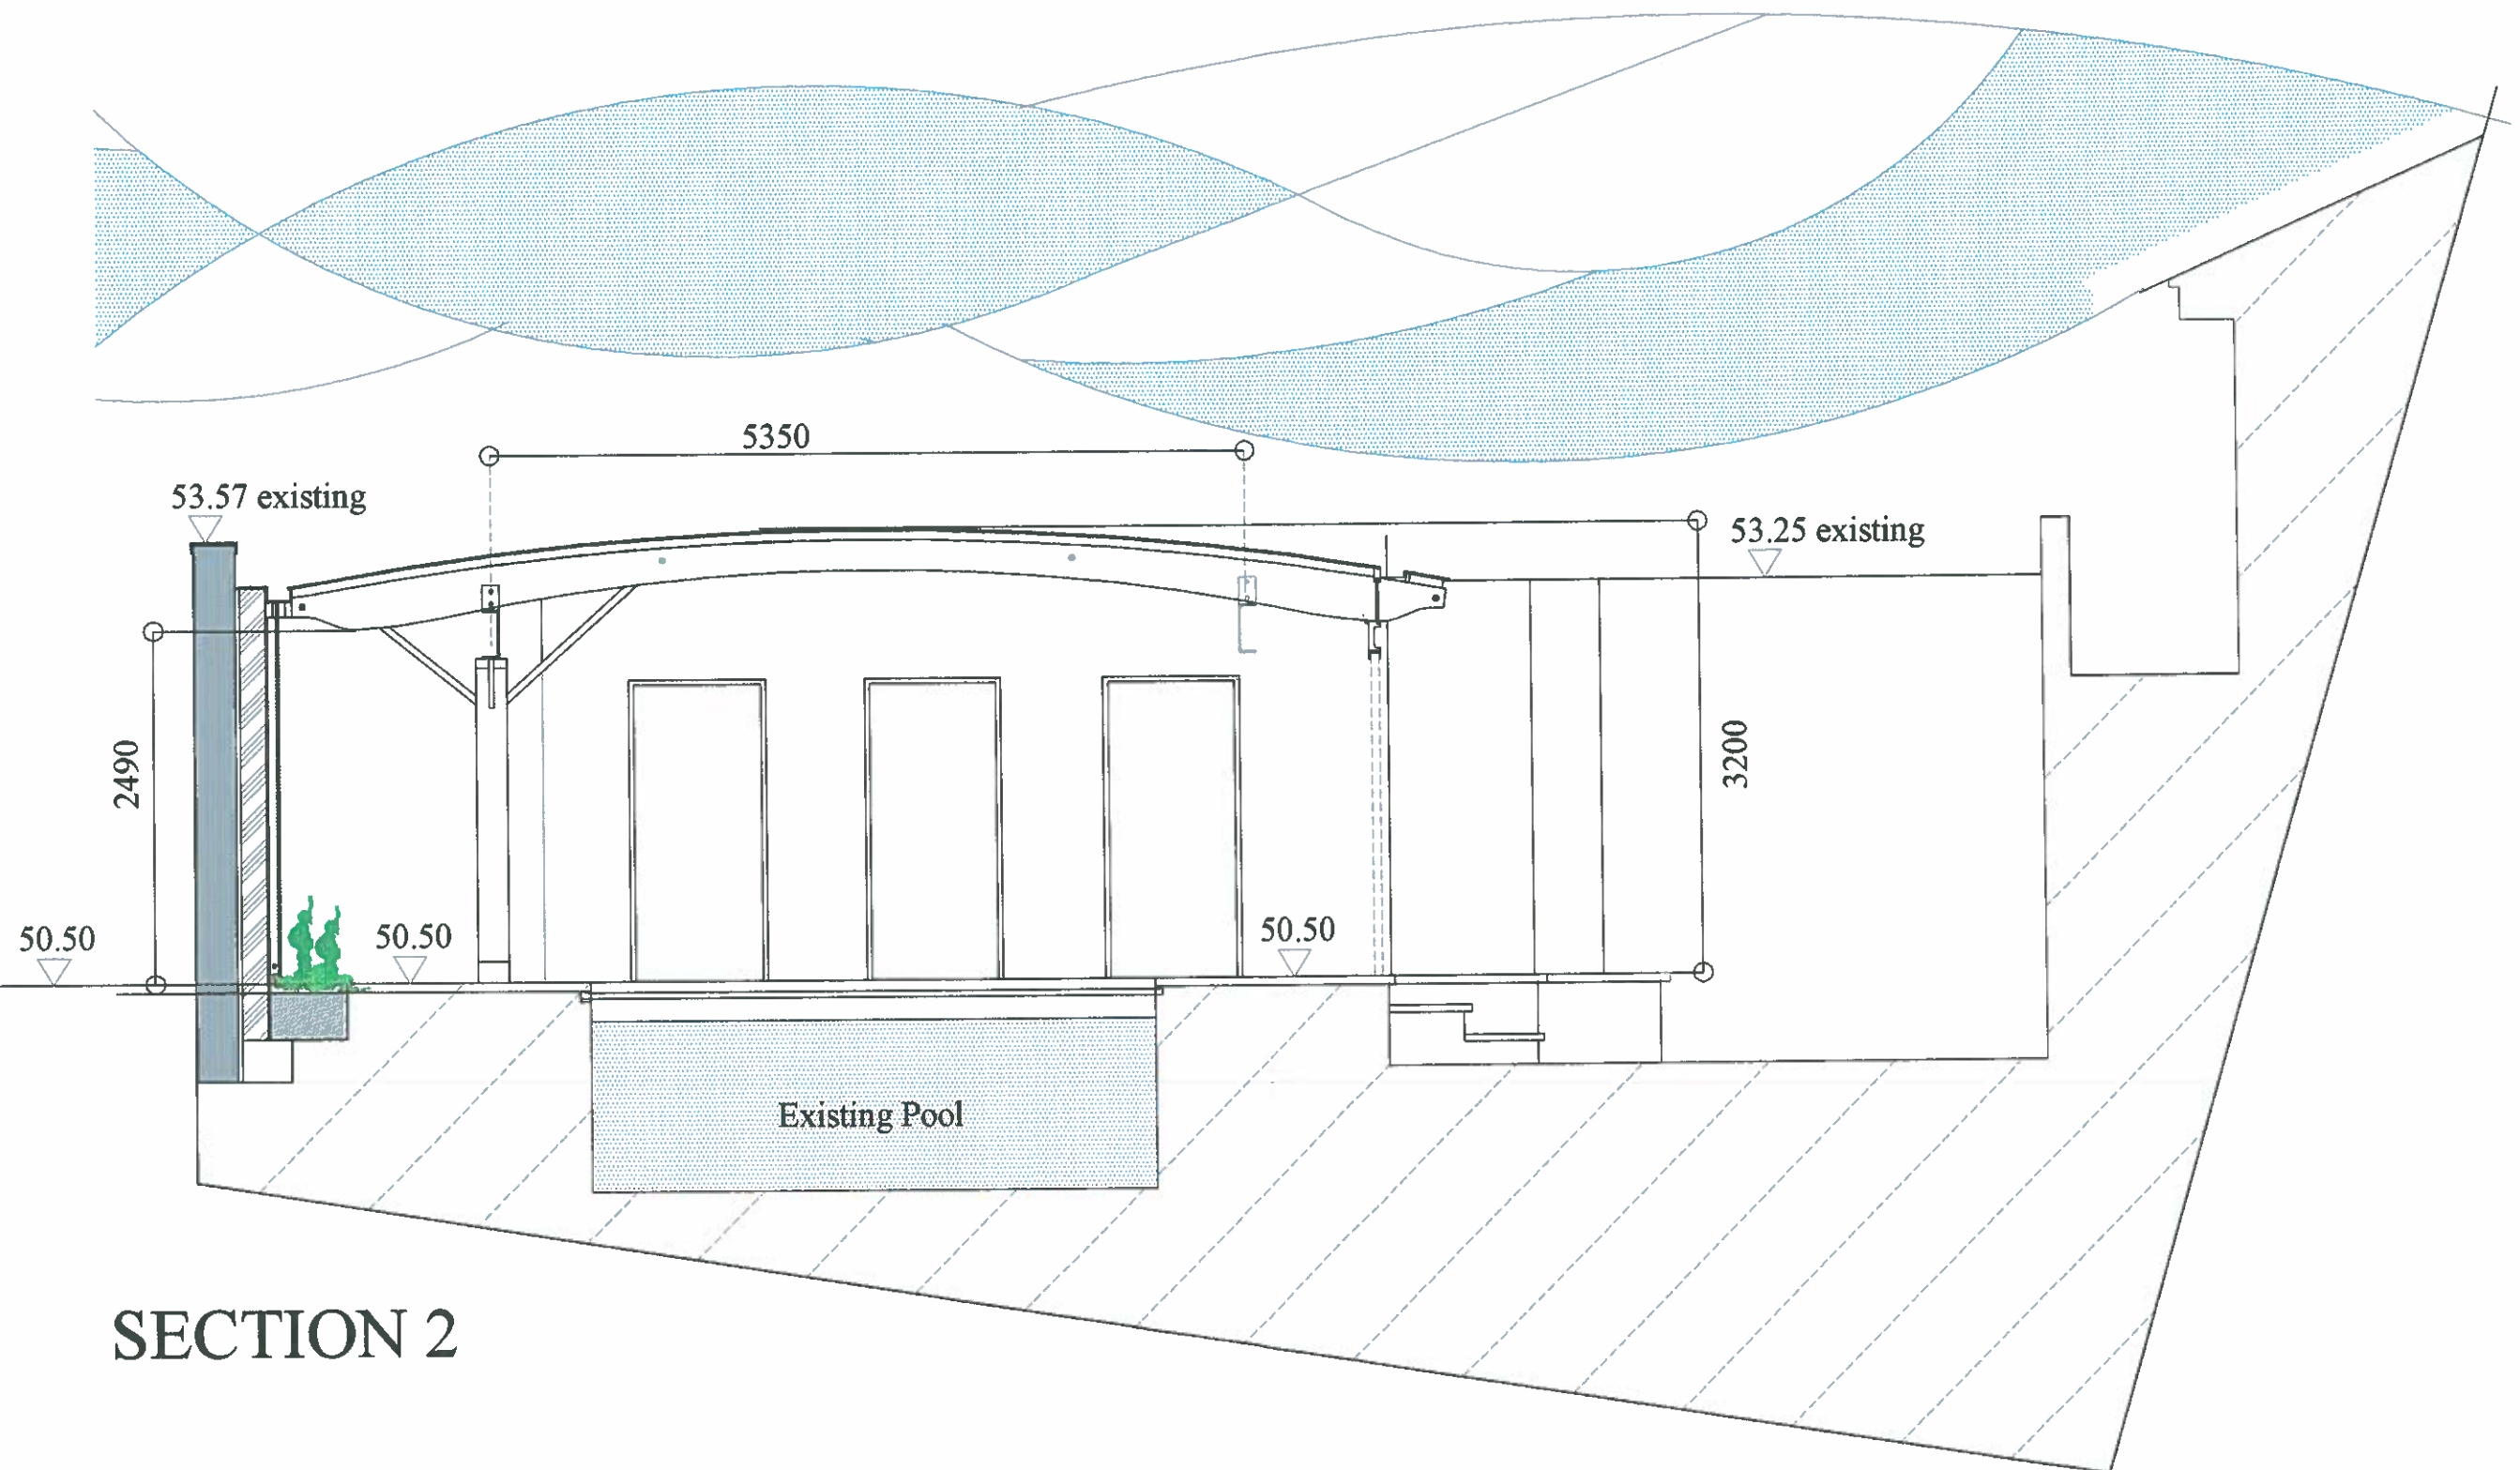


SECTION 2

No 5 Fitzroy Close Highgate
 New Pool Enclosure
 SECTION 2
 Drg No P 908 SCALE 1:50 @A3
 D M Thomas Diparch RIBA

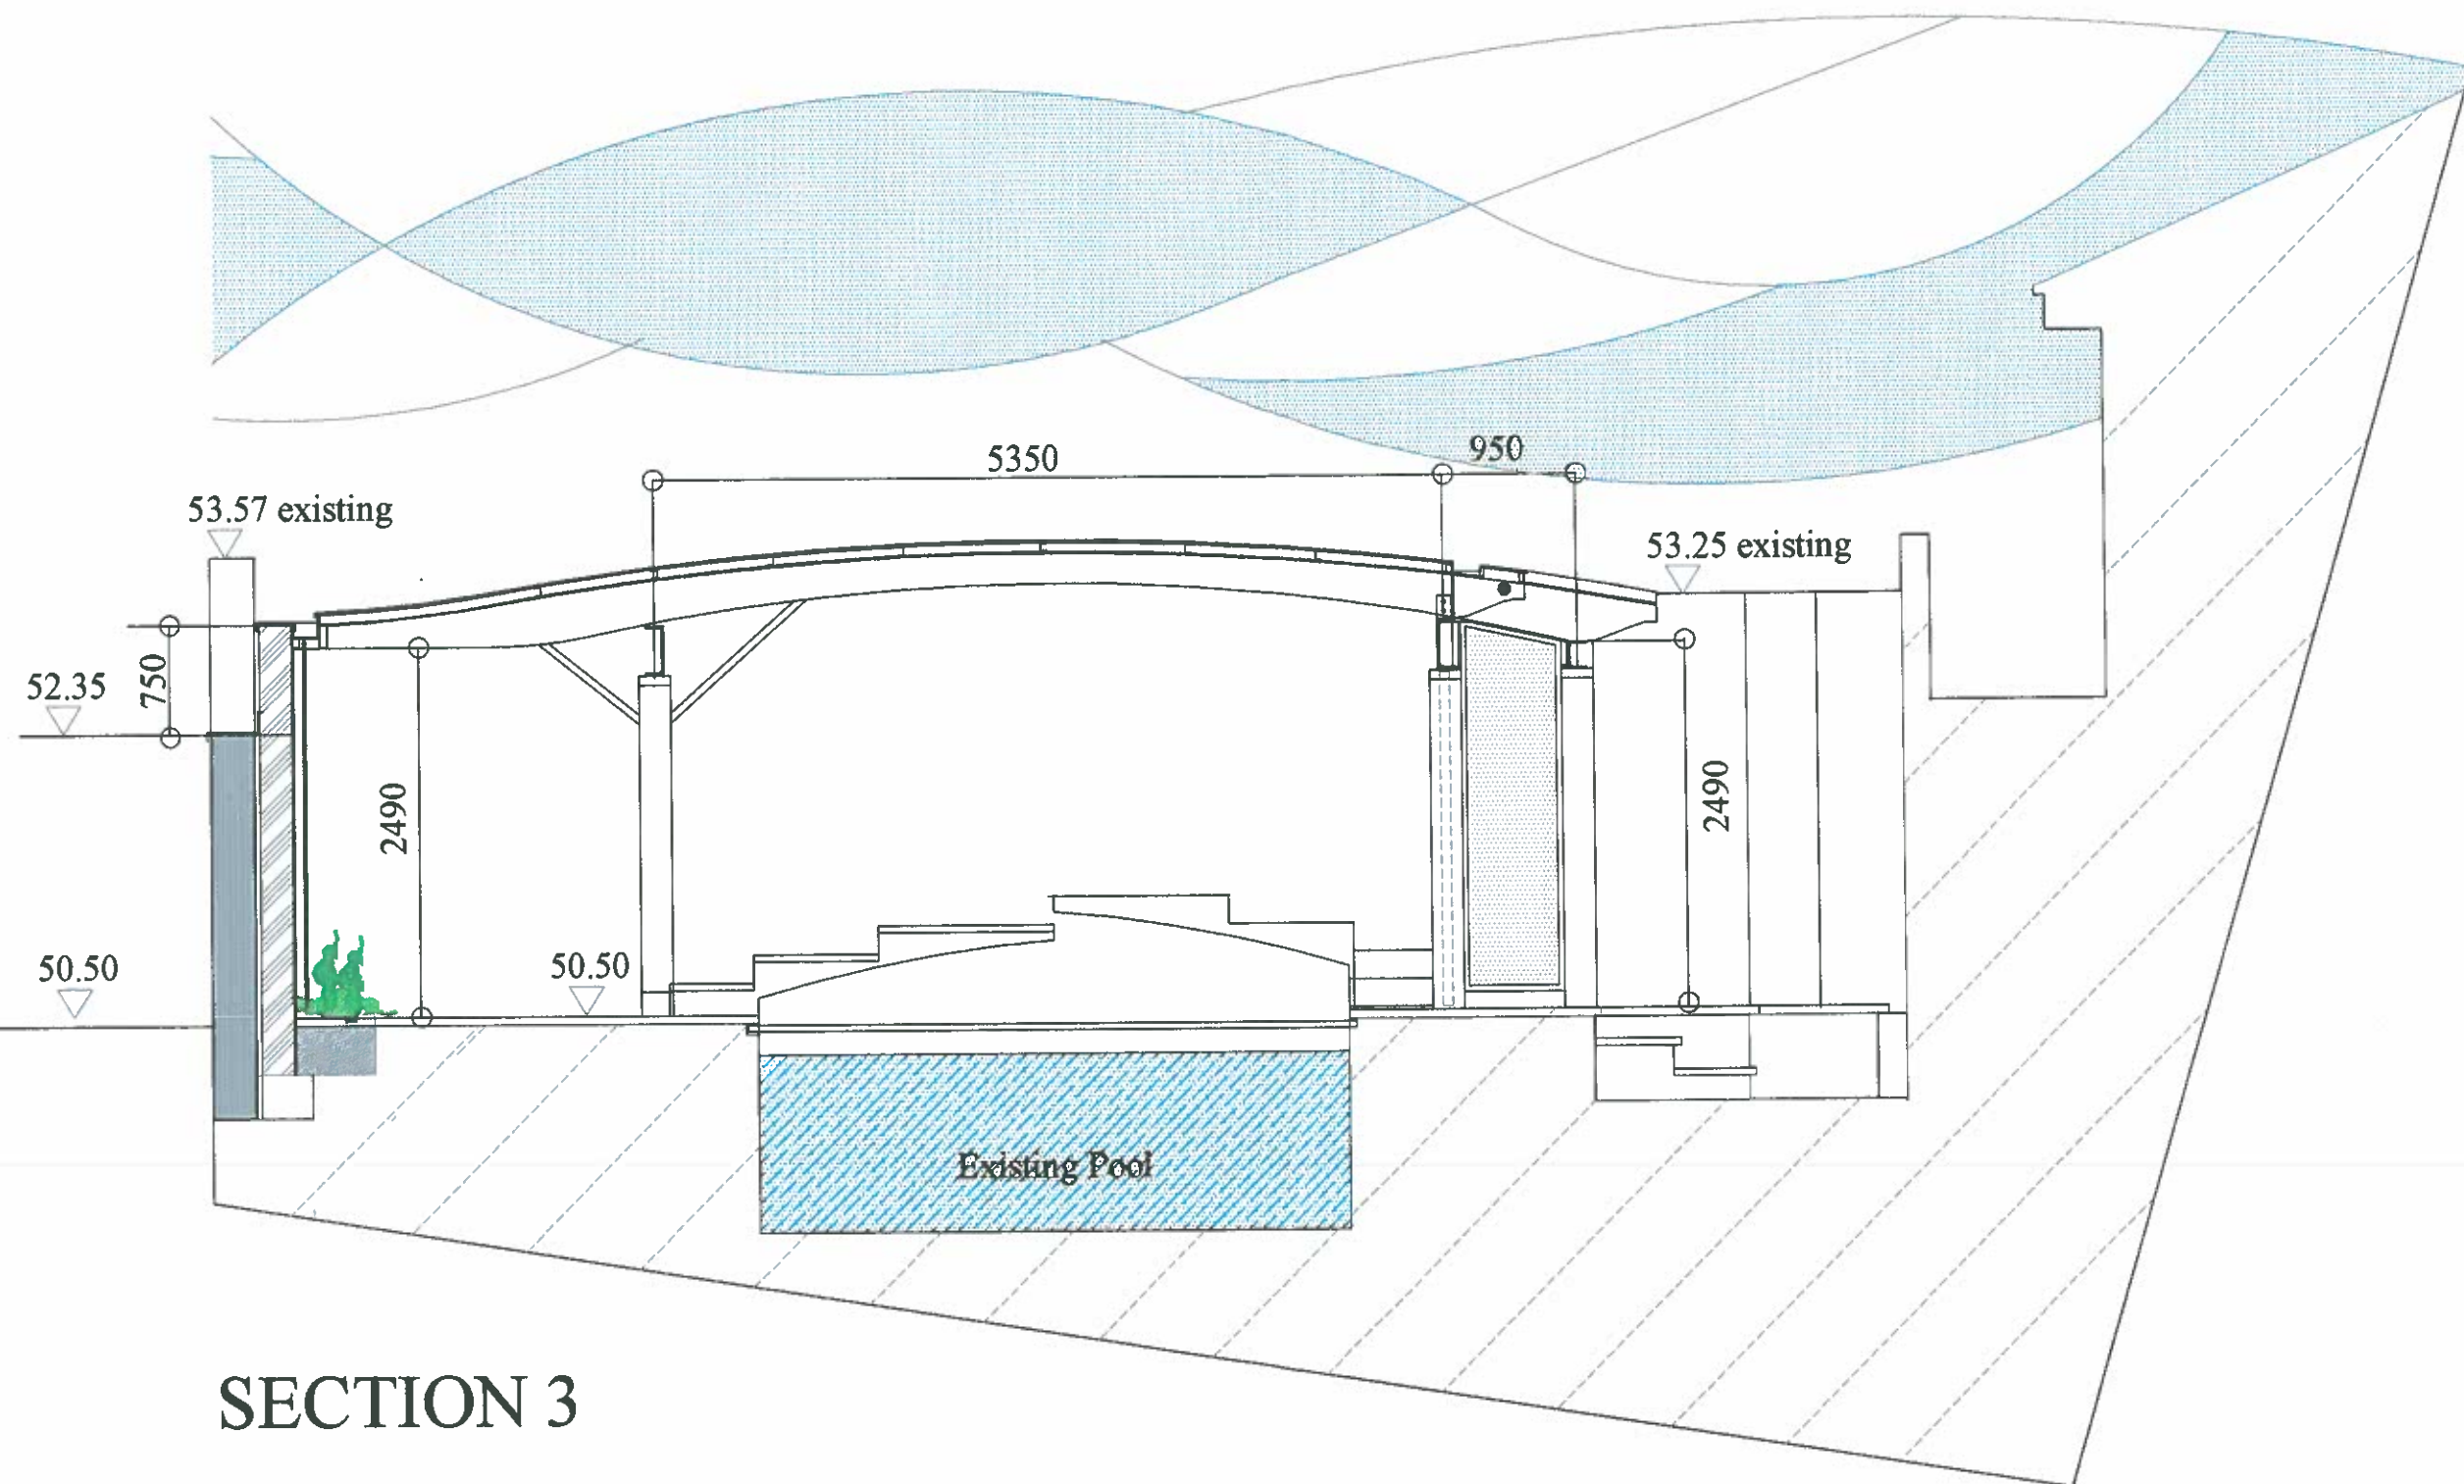

SECTION 3

No 5 Fitzroy Close Highgate
 New Pool Enclosure
 SECTION 3
 Drg No P 909 SCALE 1:50 @A3
 D M Thomas Diparch RIBA

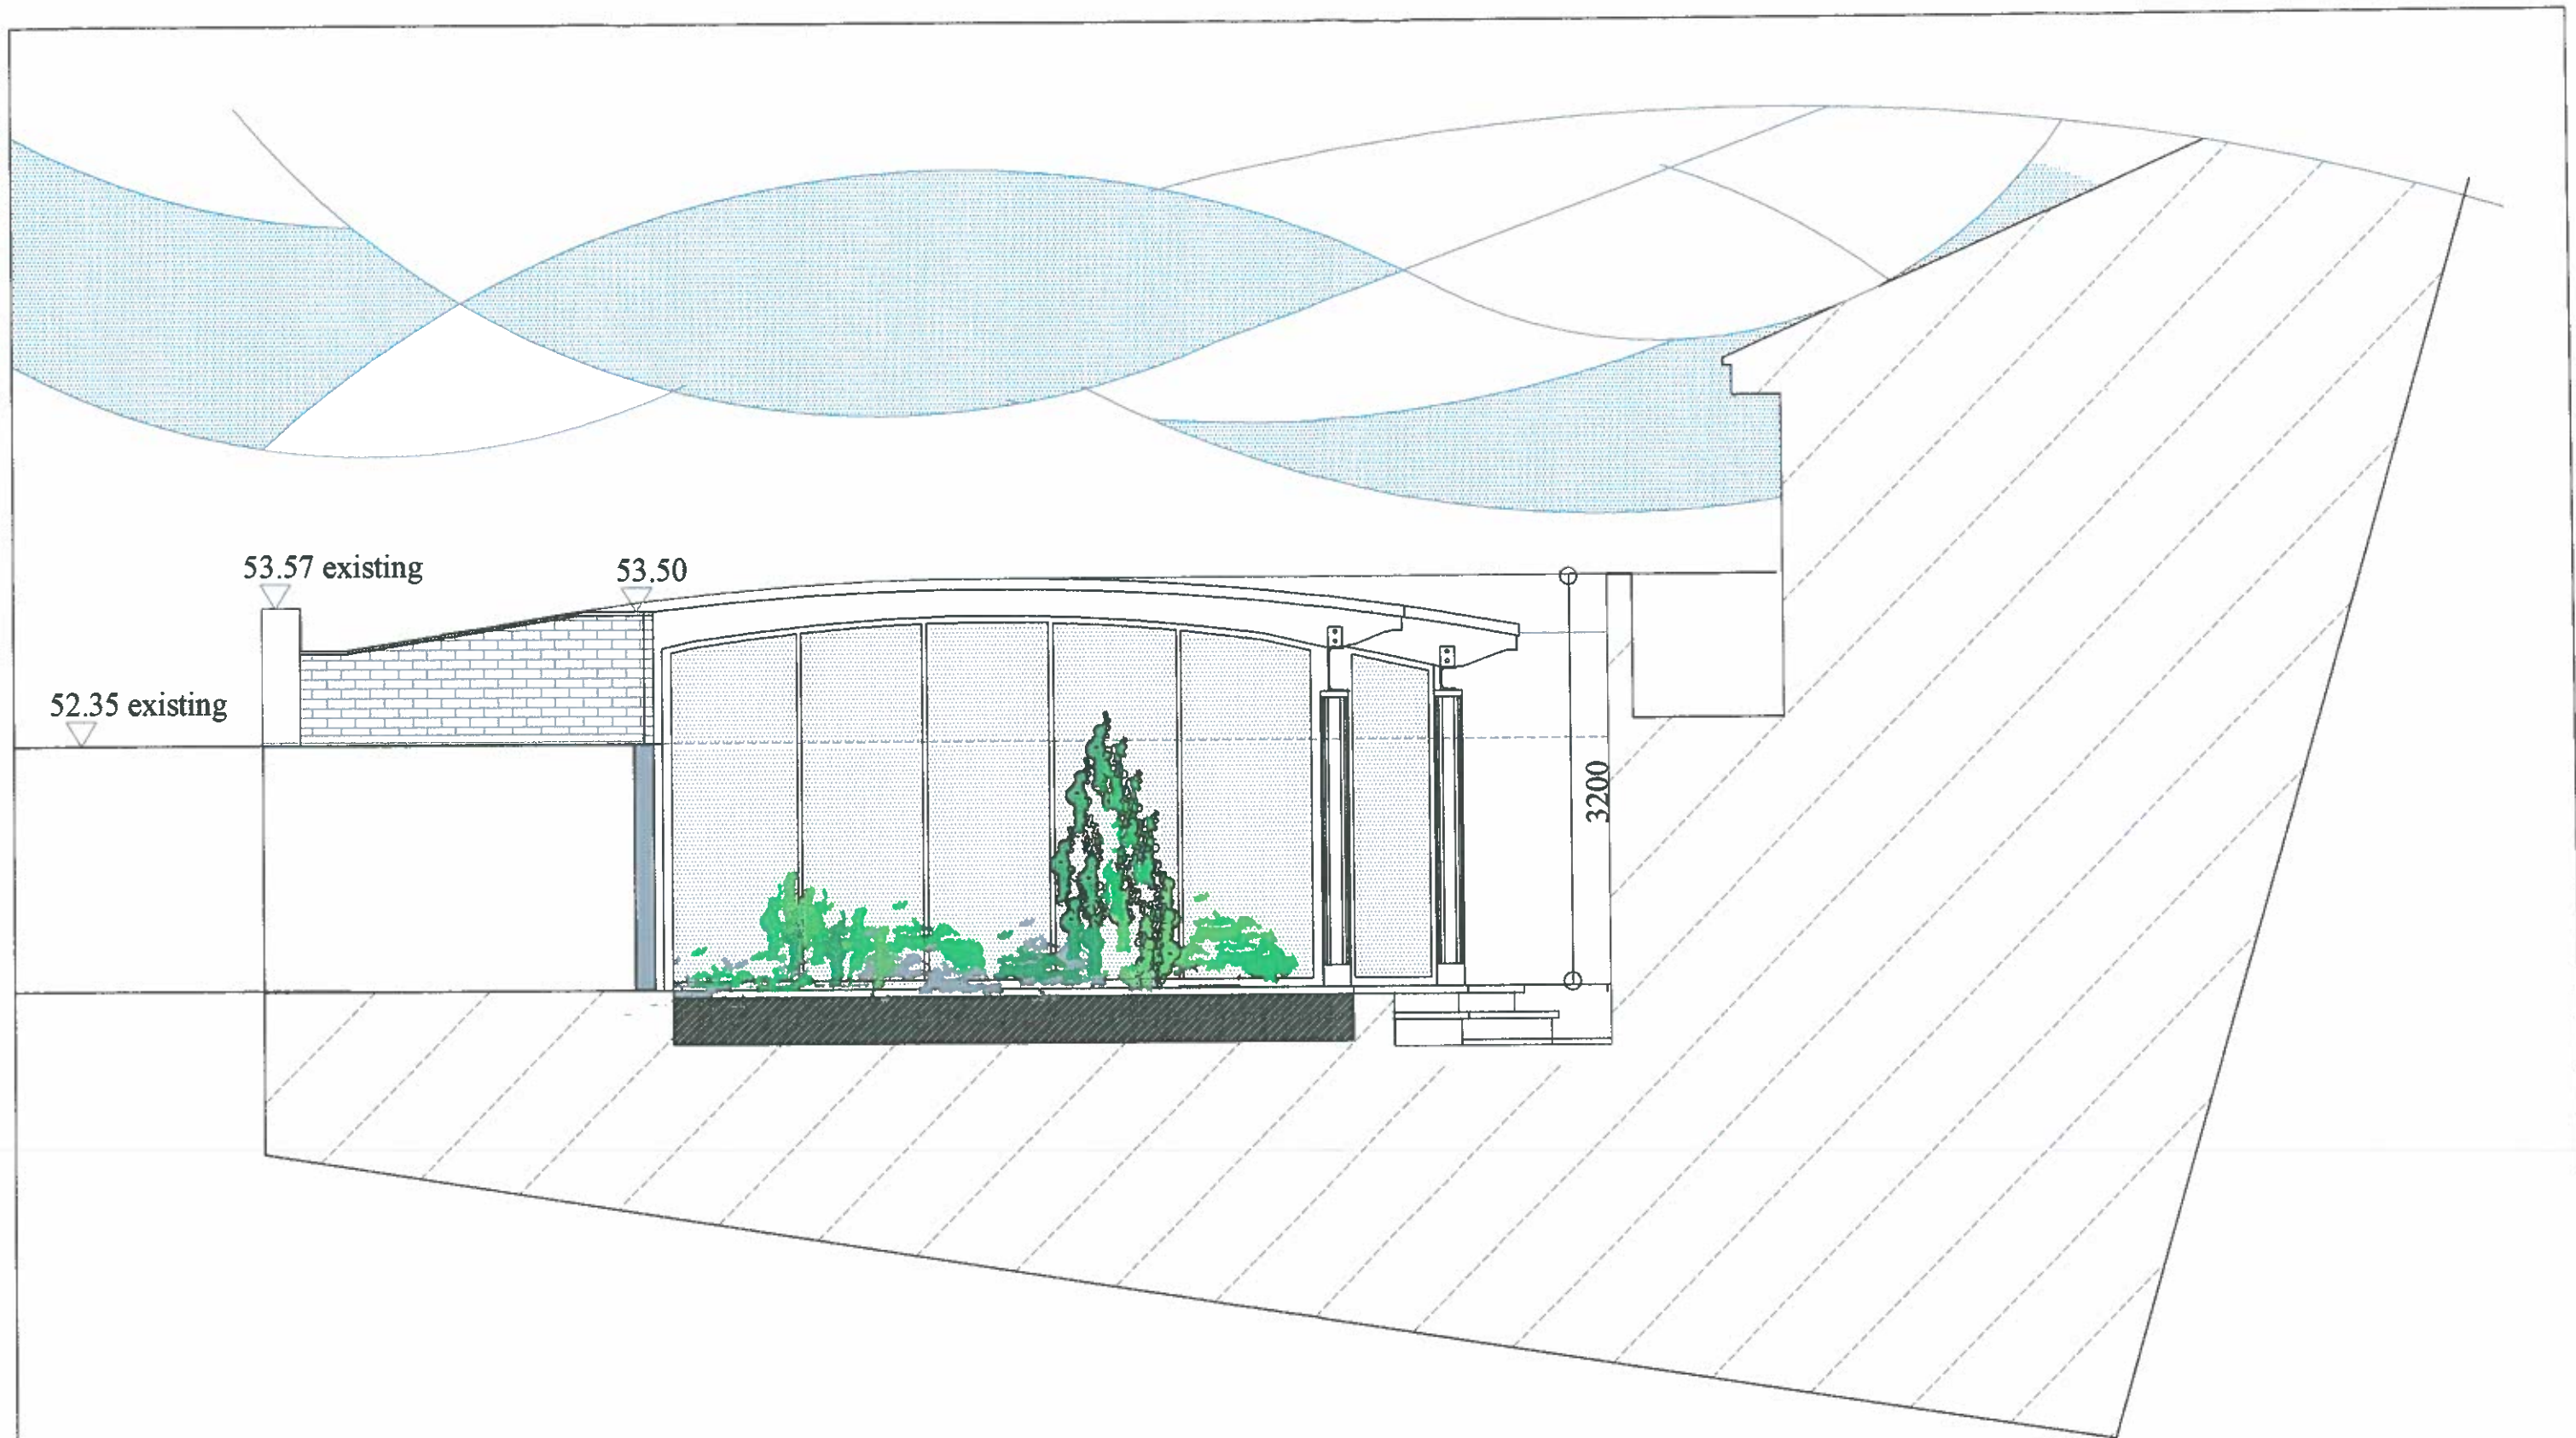

No 5 Fitzroy Close Highgate
New Pool Enclosure
GABLE ELEVATION PROPOSED
Drg No P 905 SCALE 1:50 @A3
D M Thomas Diparch RIBA



Section 3

Section 2

Section 1

Existing wall


Existing wall

Clear Polycarbonate Roof Covering

Green Roof

New Hard finishes to be agreed

No 5 Fitzroy Close Highgate
New Pool Enclosure
ROOF PLAN PROPOSED
Drg No P 902 SCALE 1:50 @A3
D M Thomas Diparch RIBA

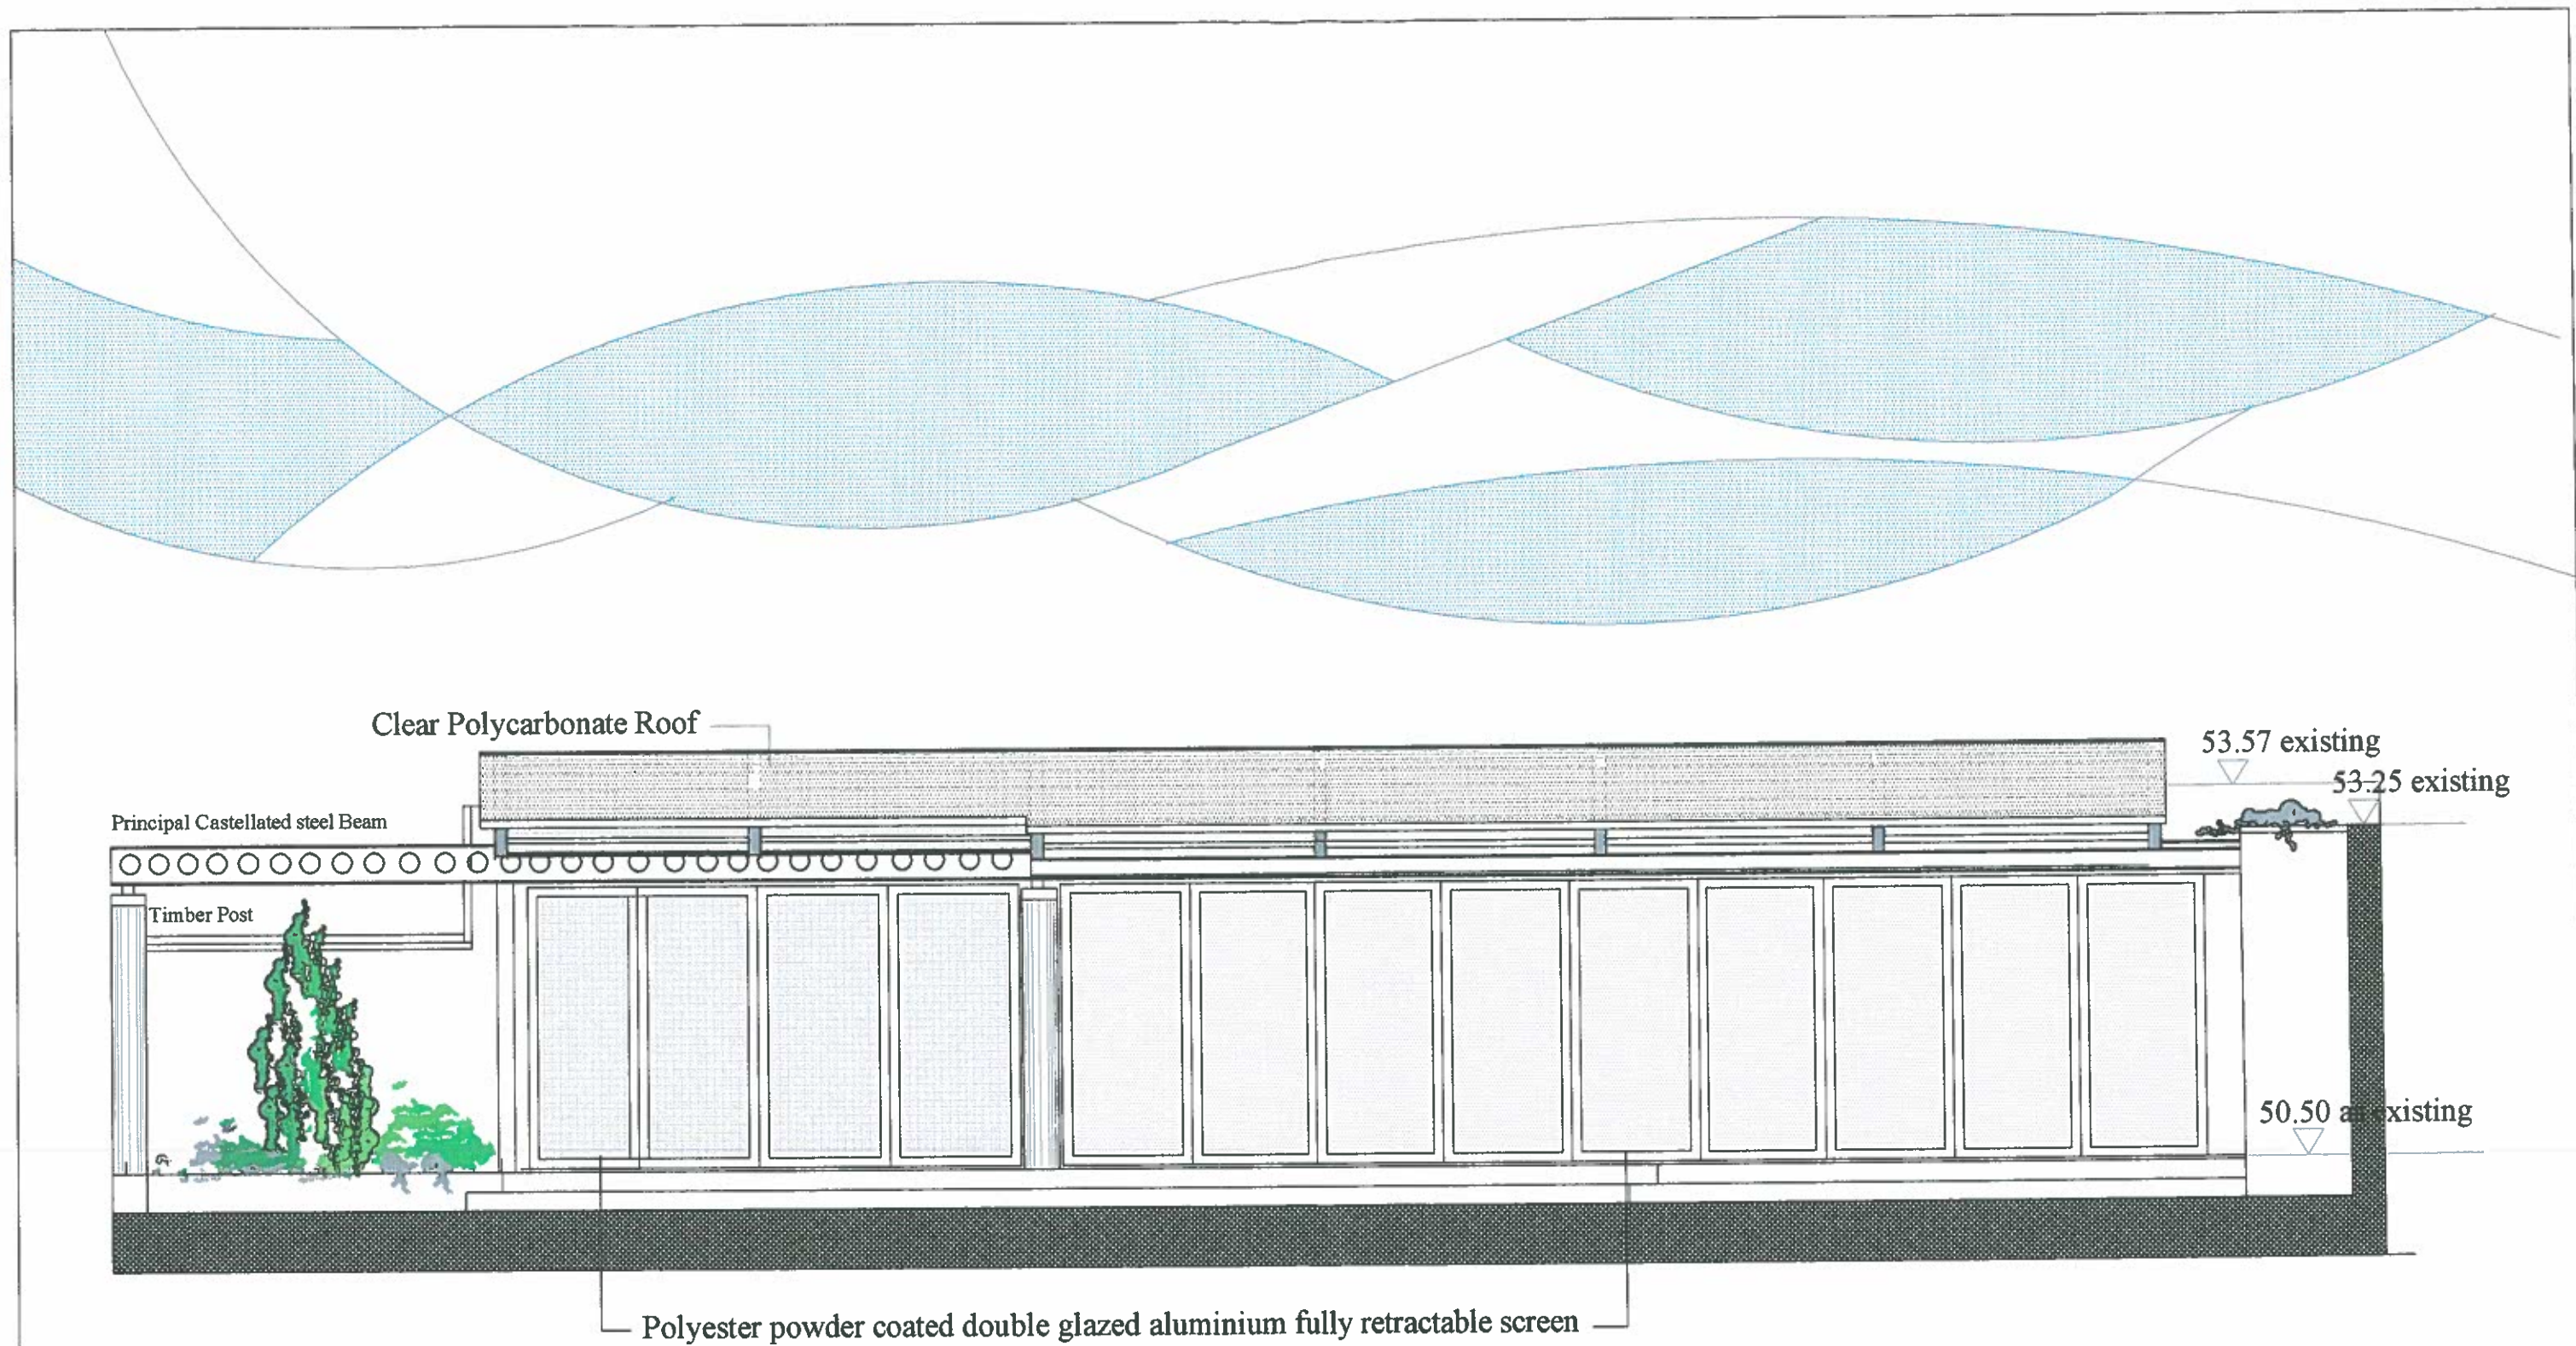

No 5 Fitzroy Close Highgate
 New Pool Enclosure
 ELEVATION PROPOSED - SCREEN CLOSED
 Drg No P 904 SCALE 1:50 @A3
 D M Thomas Diparch RIBA