




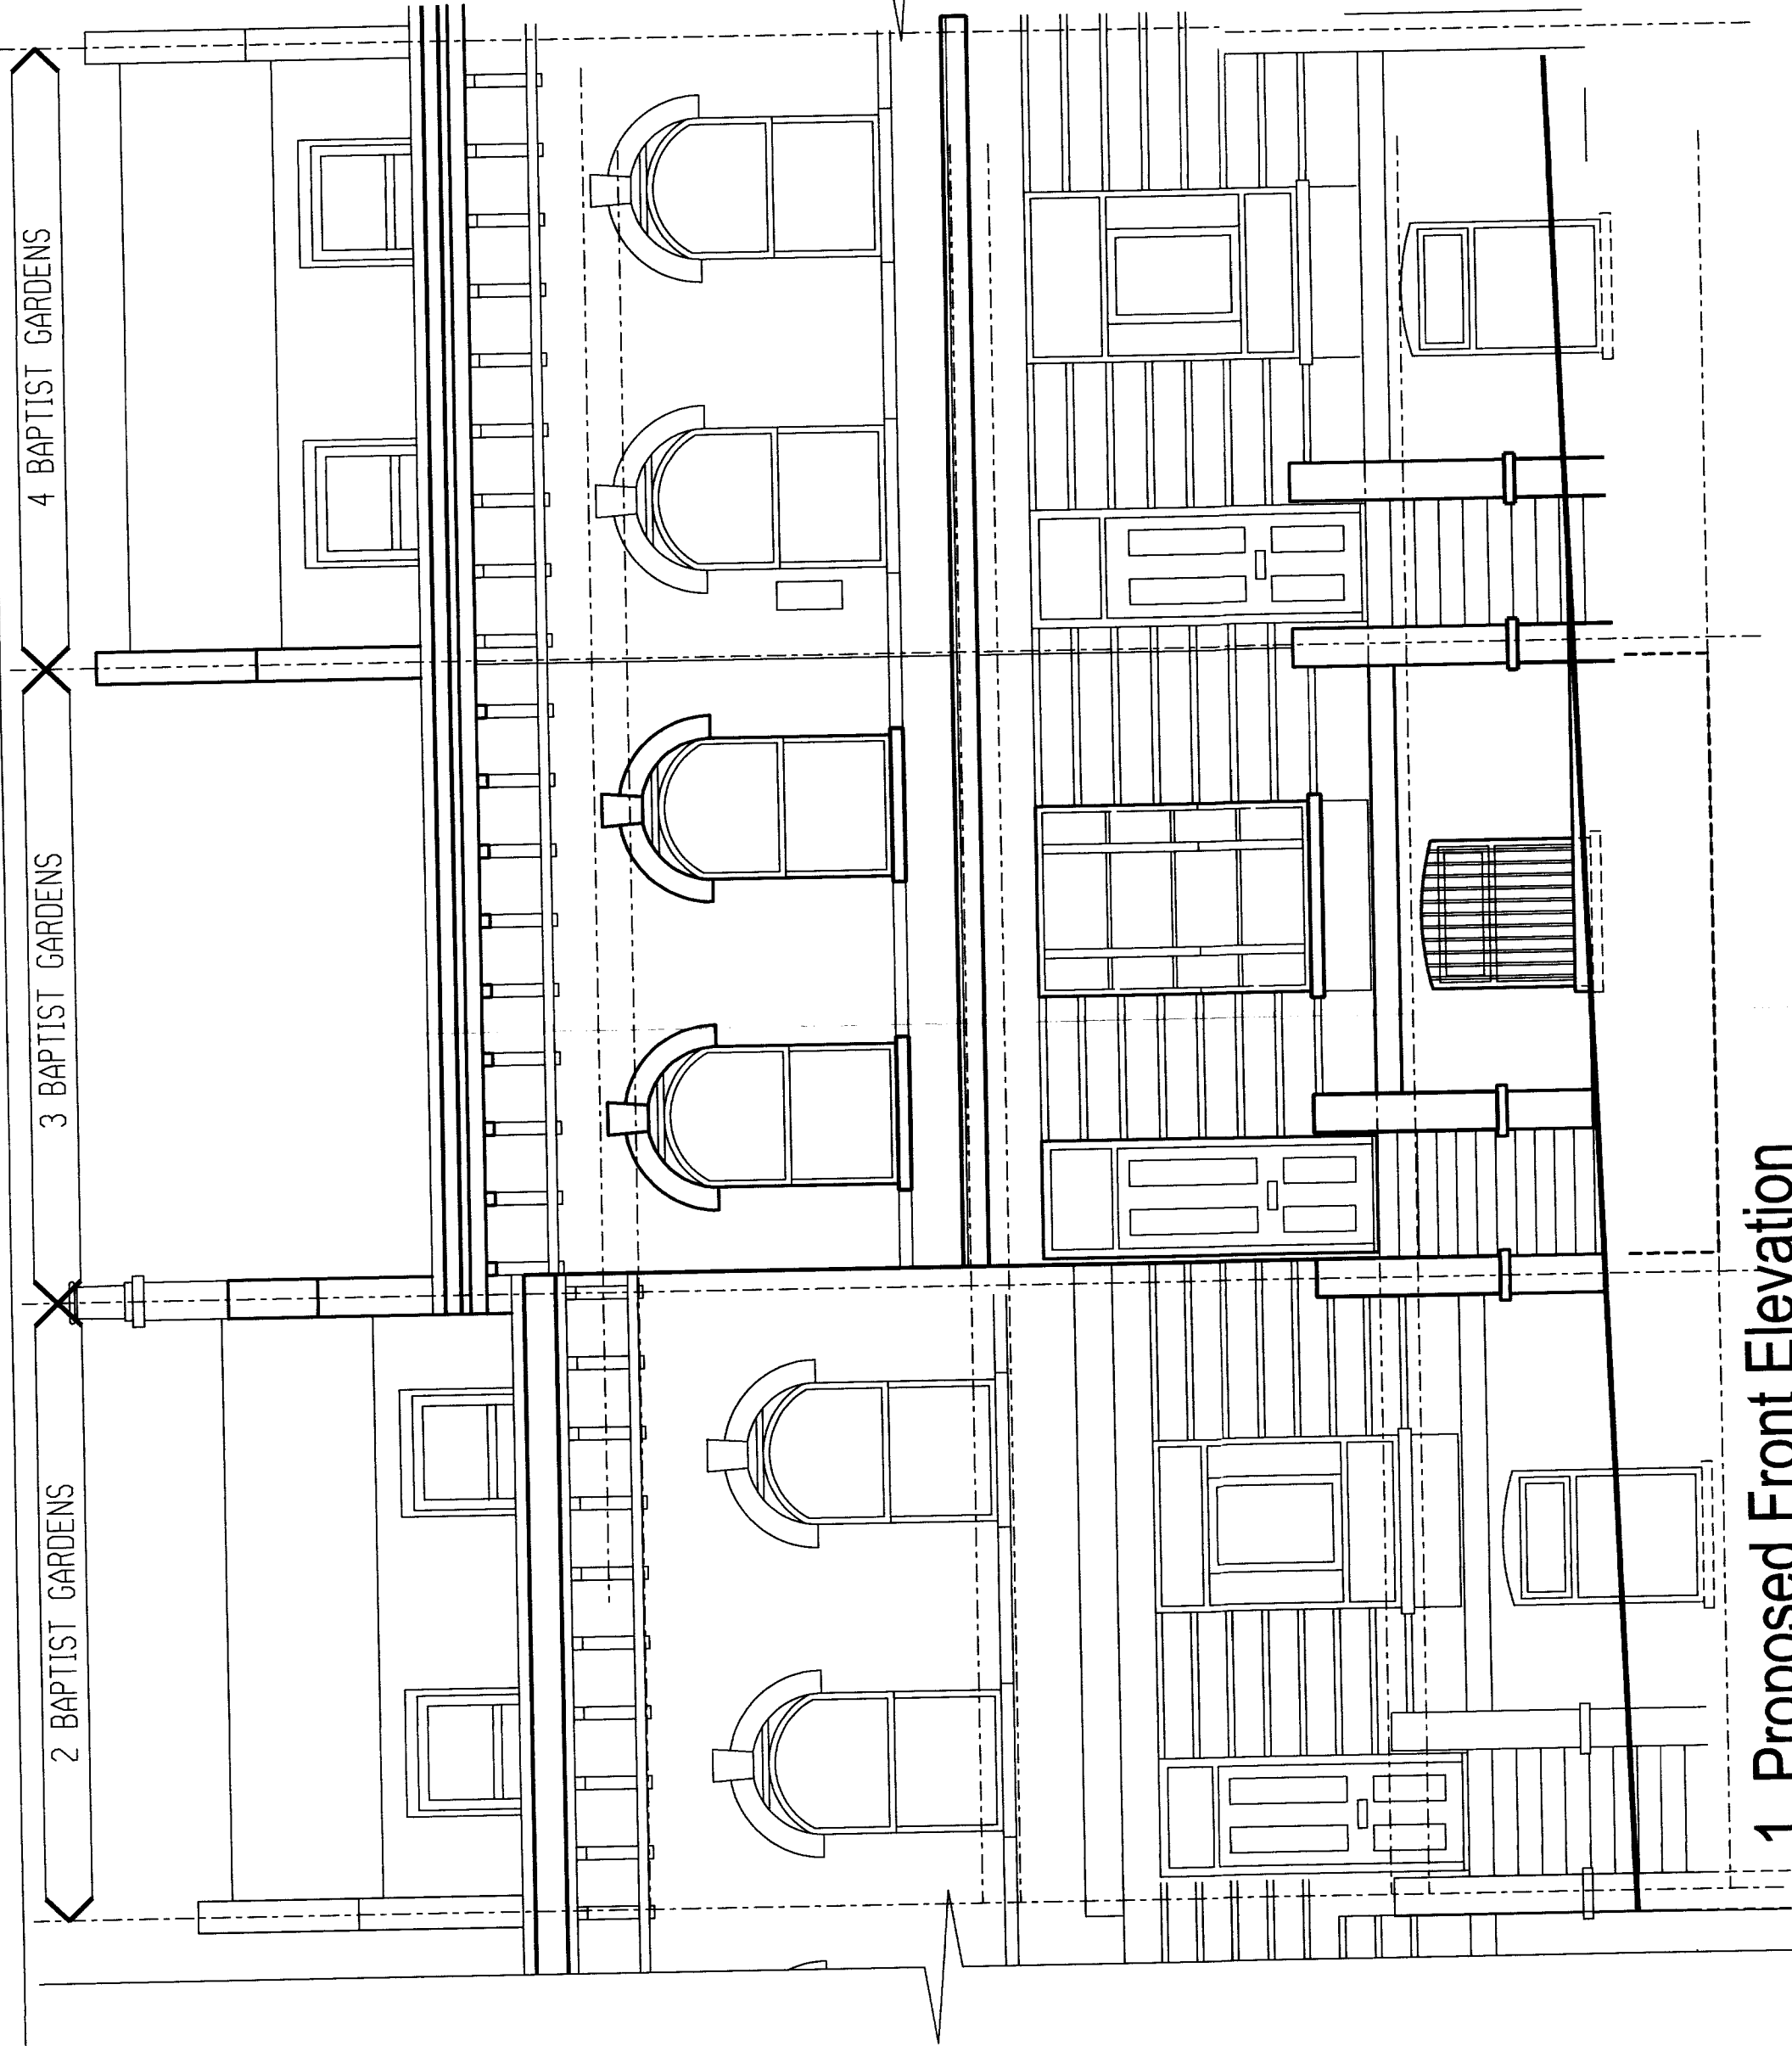

1. Proposed Front Elevation

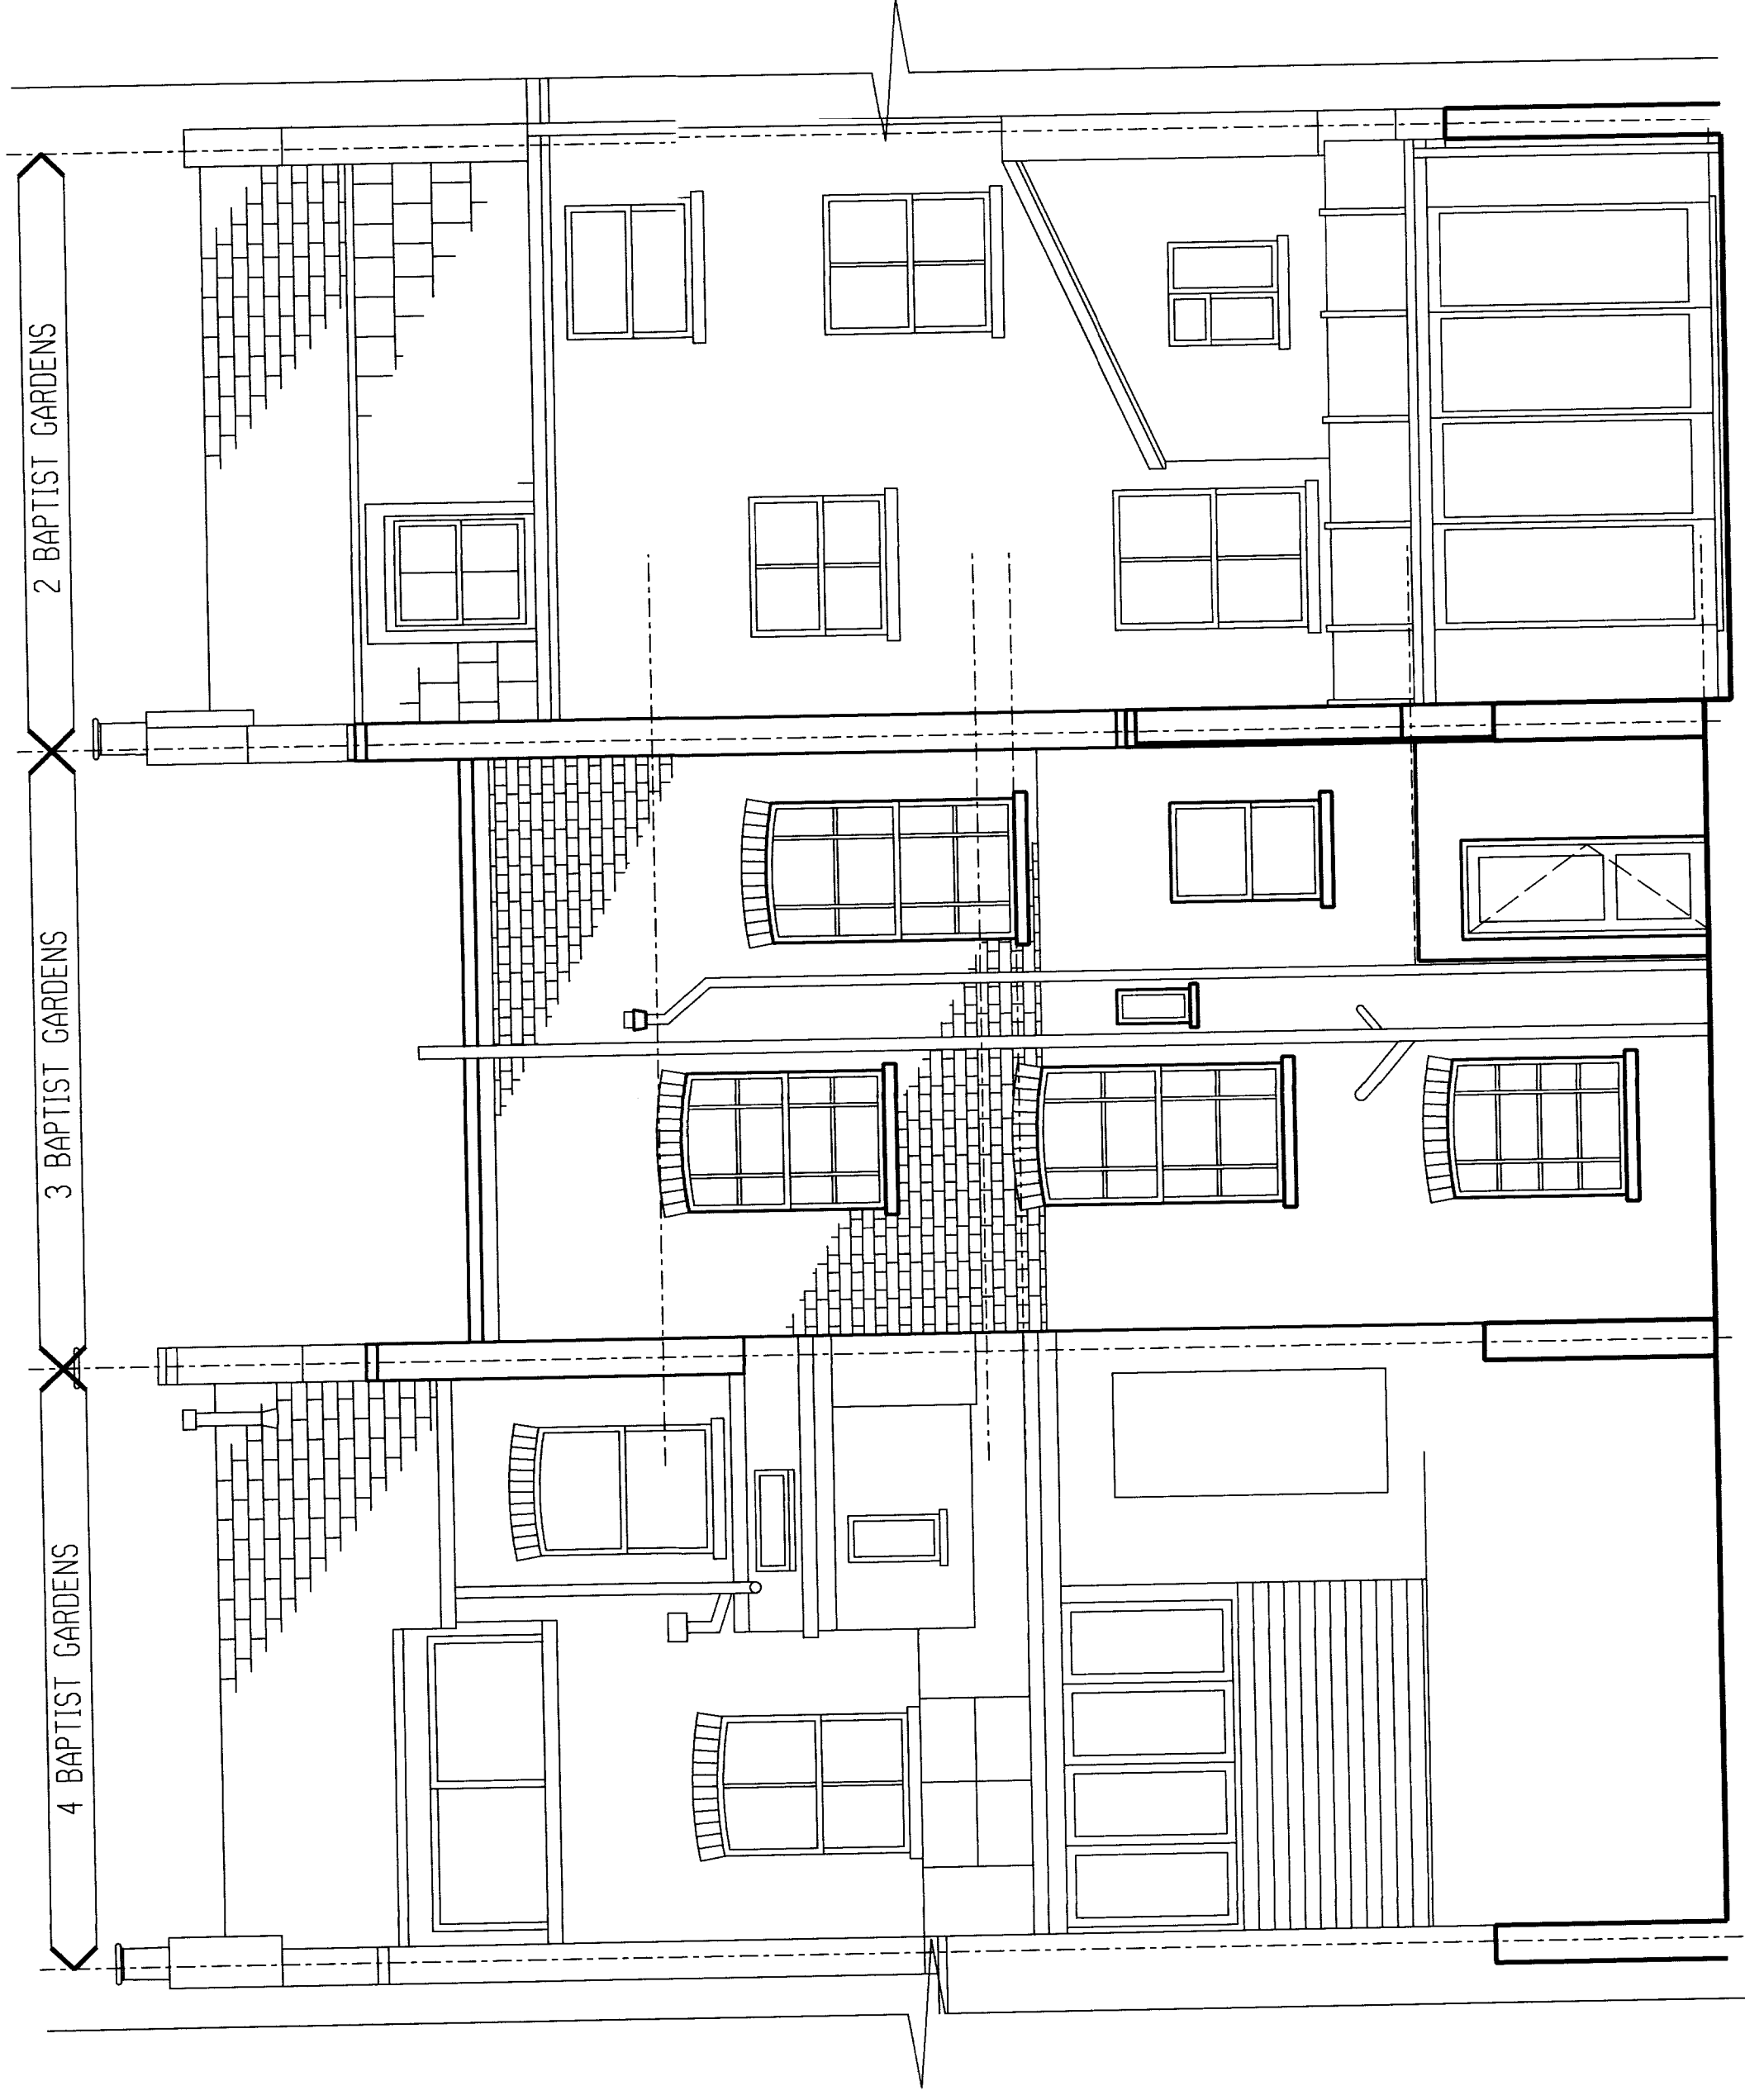

2. Proposed Rear Elevation

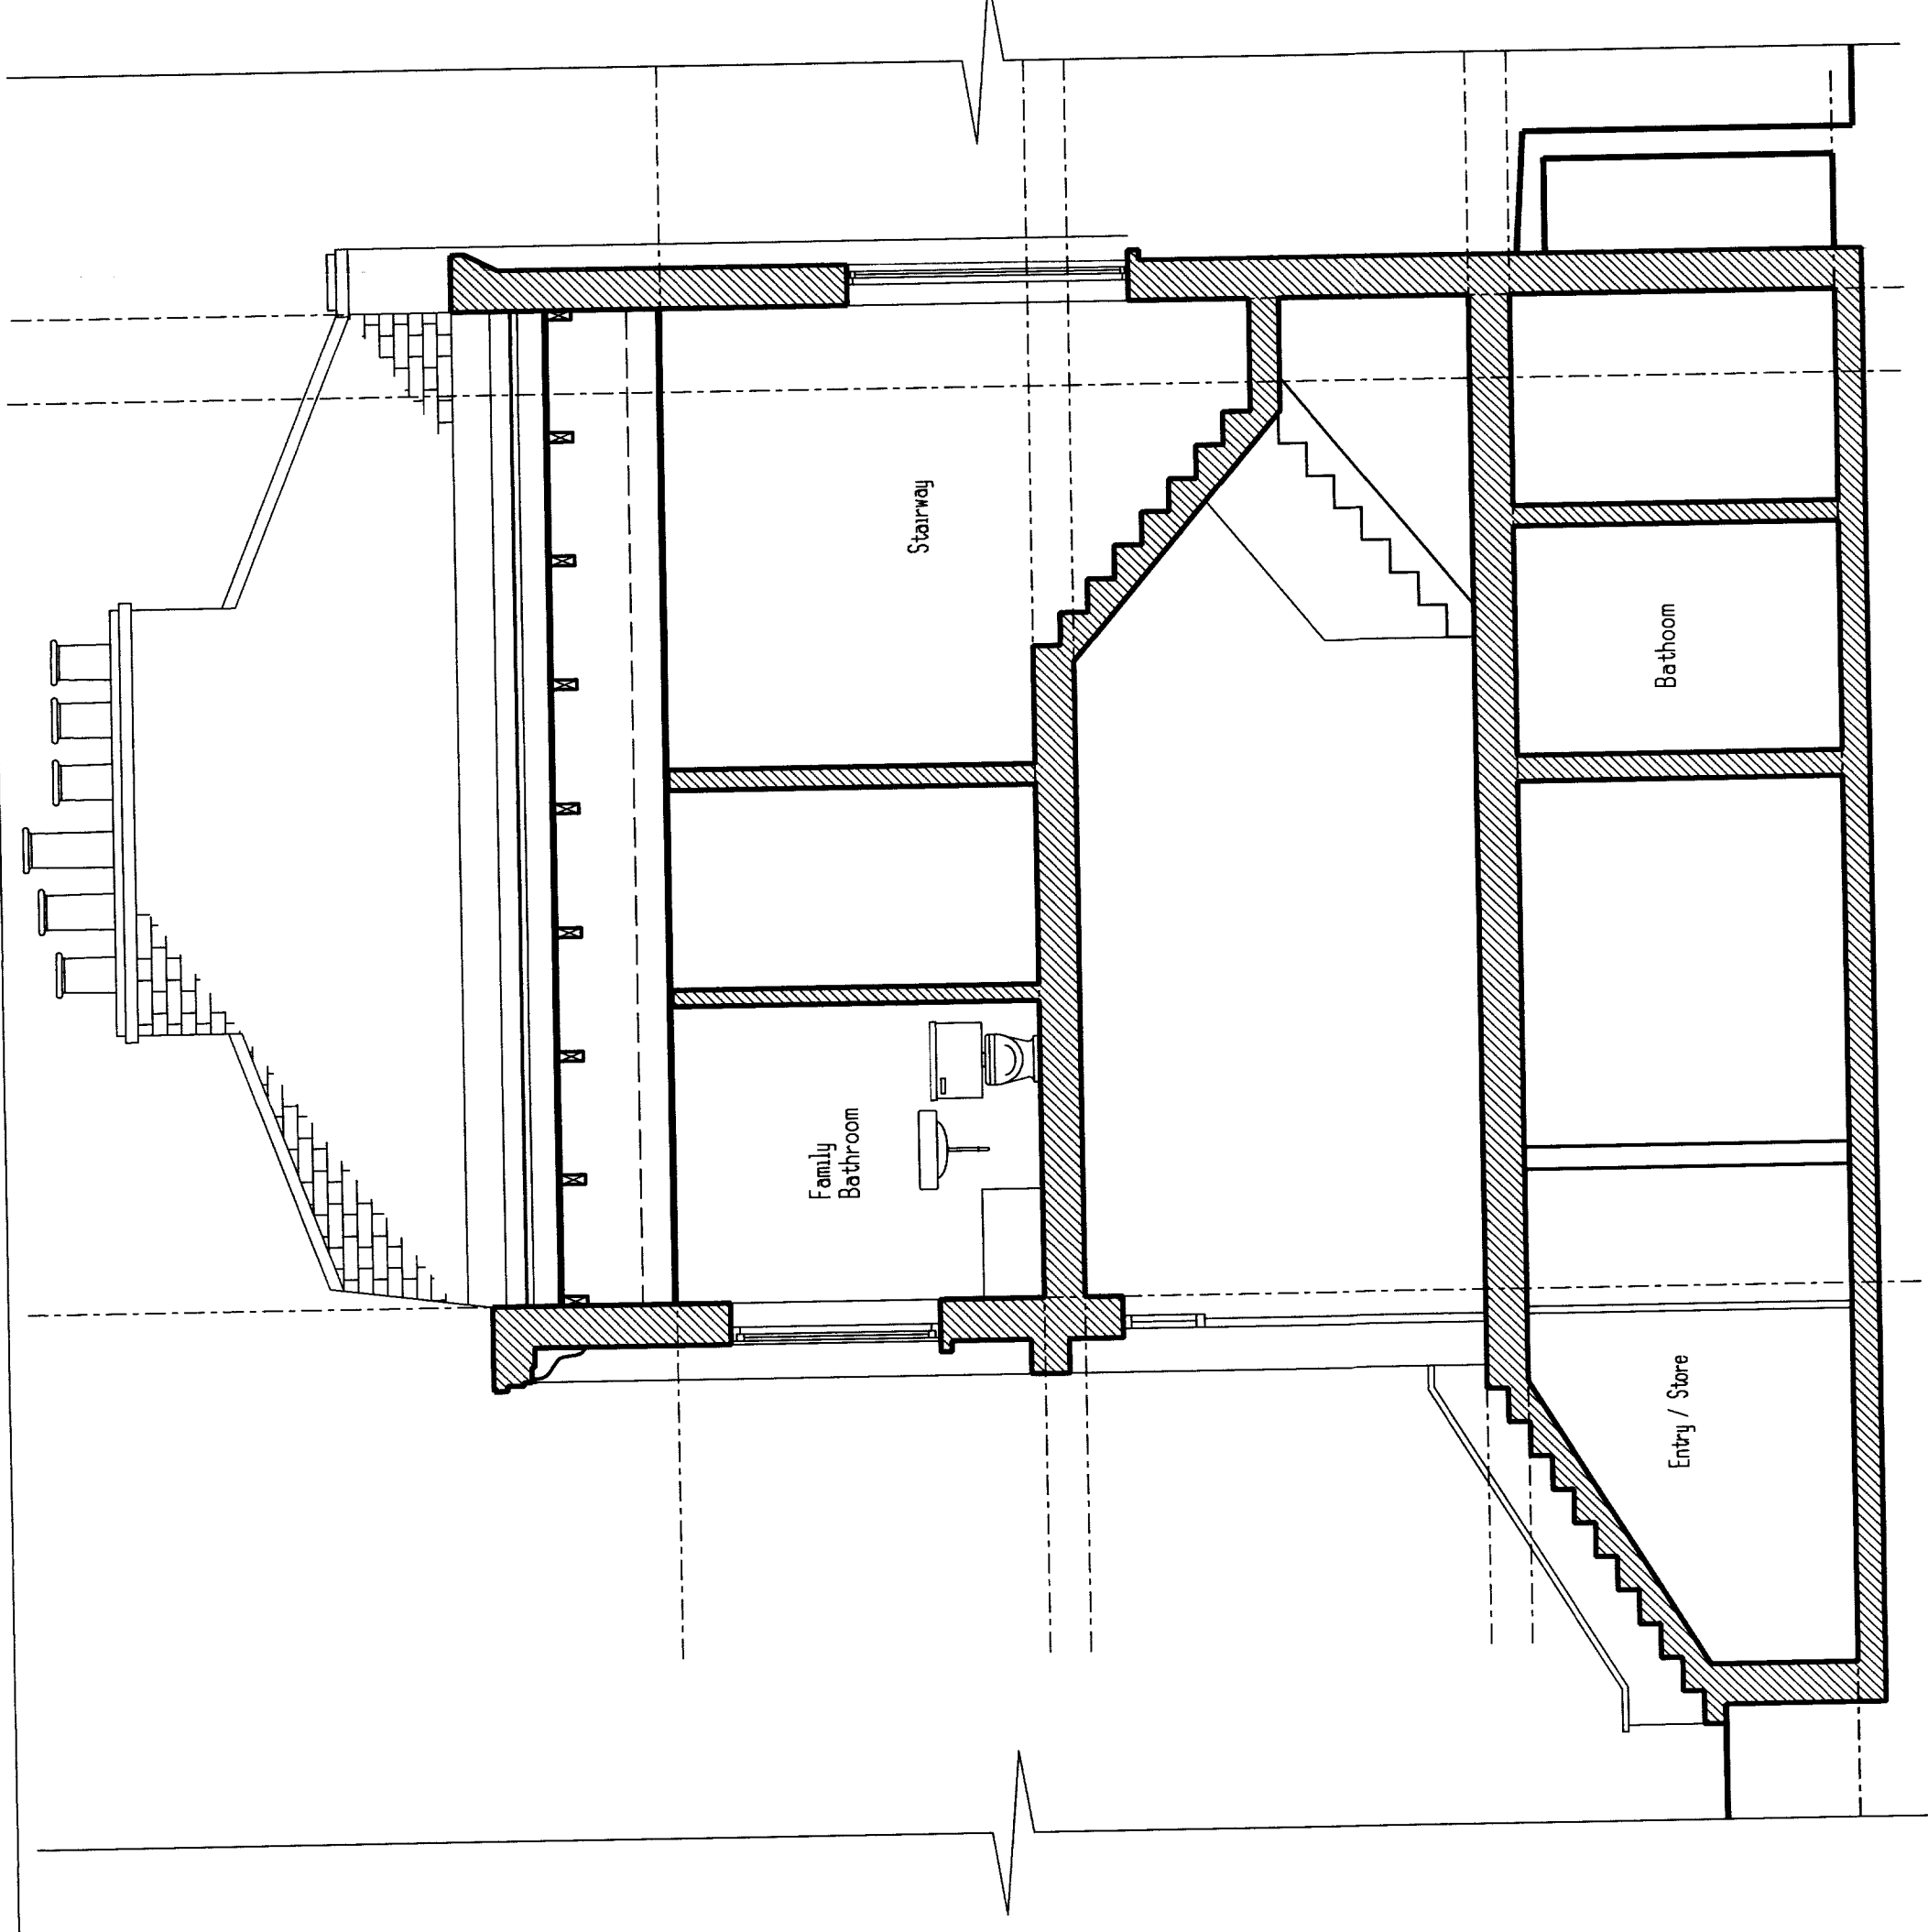

3. Proposed Section A-A

FOR PLANNING

HITCHCOX DAVISON ARCHITECTS
3 Baptist Gardens, The Birches, Colemans Hatch
East Sussex TN11 4HL
Project 01342 82 6929
hitchcox@hitchcox.co.uk
hitchcoxarchitects.co.uk
Title Proposed Section & Elevations email: hcd@hitchcox.co.uk
date 20/03/13 scale 1:50 figure 221/GA/03 rev D