



GENERAL NOTES


ALL DIMENSIONS TO BE CHECKED ON SITE PRIOR TO COMMENCEMENT OF WORKS - PLEASE REPORT ANY ERRORS OR VARIATIONS TO THE ARCHITECT.
 THIS DRAWING HAS BEEN PRODUCED FOR THE PURPOSES OF PLANNING BE A FULL WORKING DRAWING.
 THIS DRAWING IS TO BE READ IN CONJUNCTION WITH ALL WRITTEN SPECIFICATIONS, SCHEDULES OF WORK AND STRUCTURAL DRAWINGS DETAILS AS APPROPRIATE.
 THIS DRAWING IS THE COPYRIGHT OF PUMPHOUSE DESIGNS AND ANY FURTHER REPRODUCTION OF THE PLAN IS NOT PERMITTED WITHOUT OBTAINING PRIOR CONSENT.

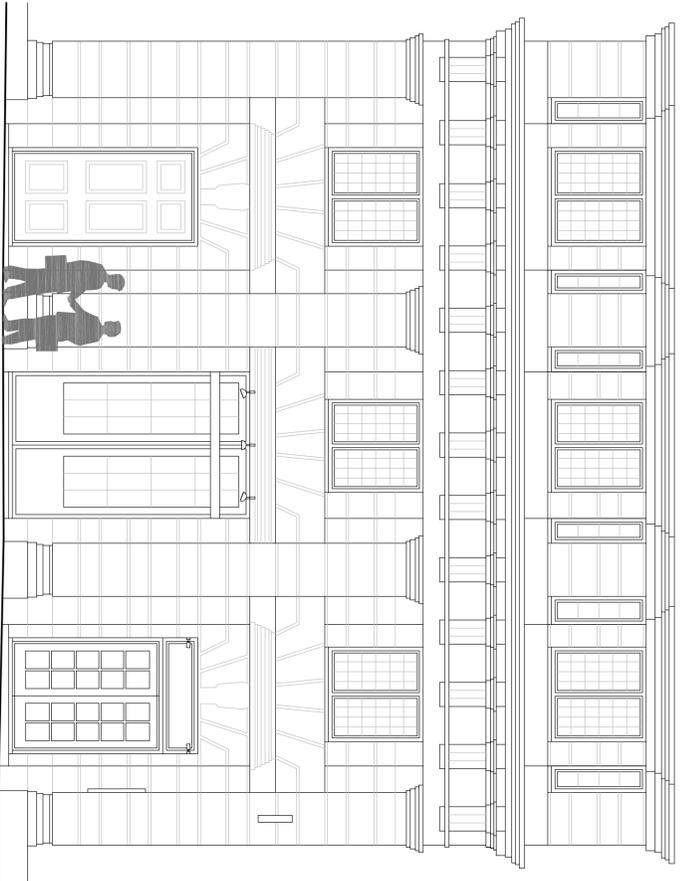



EXISTING FRONT ELEVATION

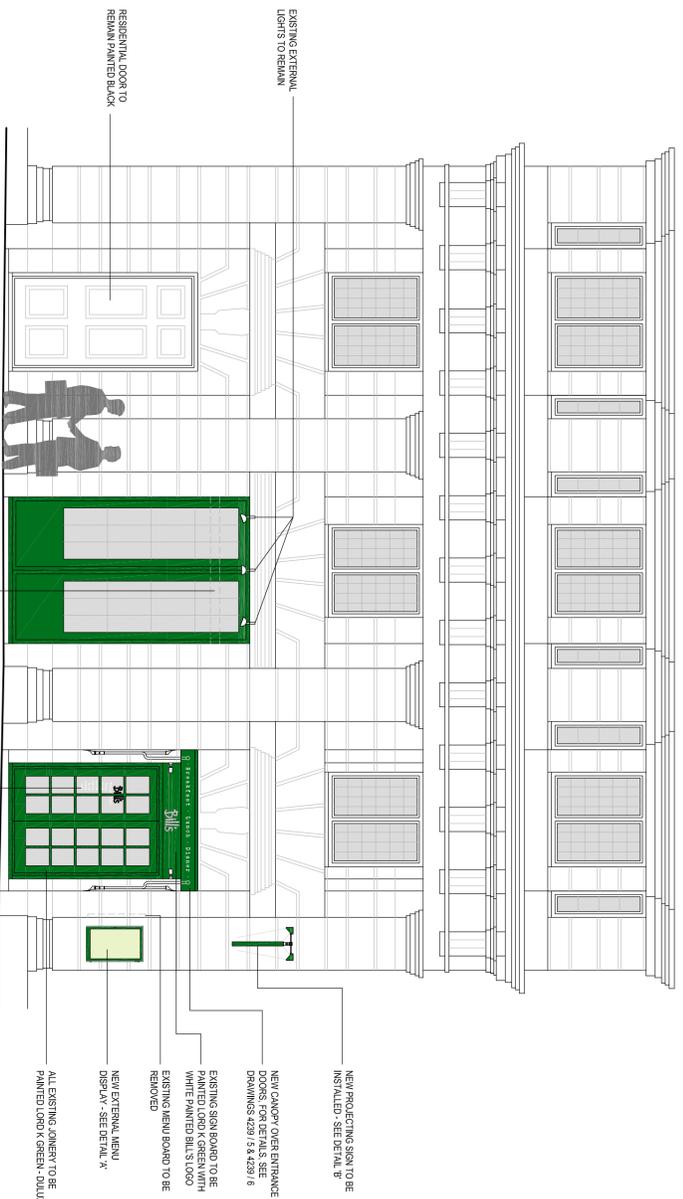



FRONT ELEVATION

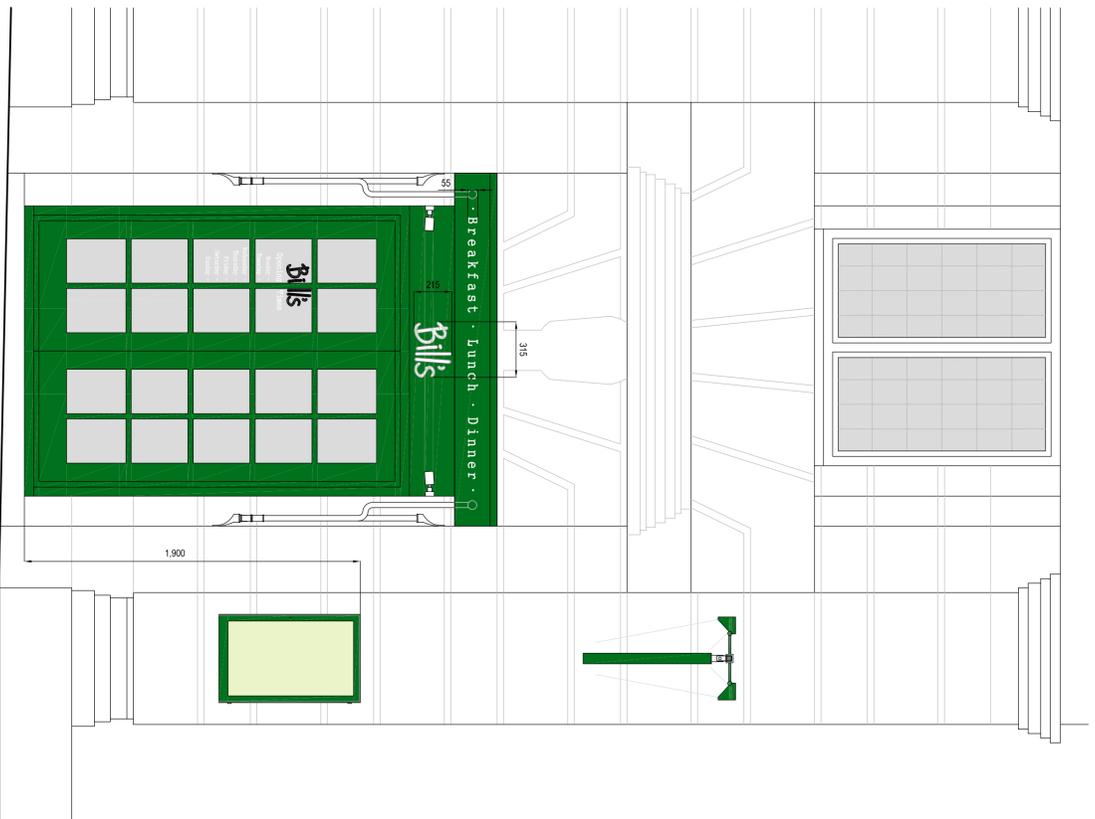


DETAIL ELEVATION SCALE 1:20

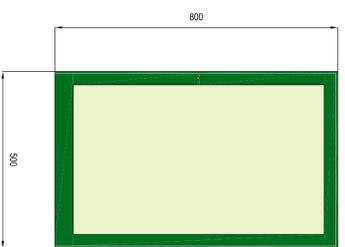 

DETAIL 'A' SCALE 1:10

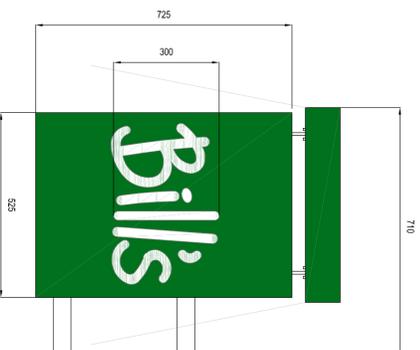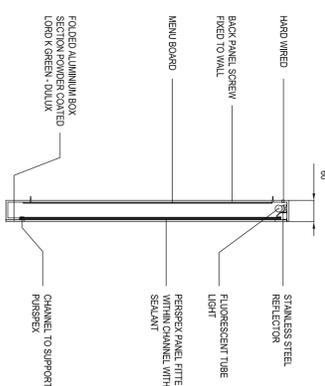

DETAIL 'B' SCALE 1:10

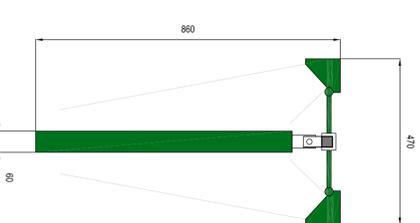

NEW BRACKET TYPE
 TO ILLUMINATE BOTH
 SIDES OF SIGNAGE,
 SUPPLY AS NECESSARY
 AND WIRE BACK TO
 MAIN SWITCH-BANK
 WITHIN RESTAURANT.



This drawing is the property of CHAMELEON REFRUBISHMENTS LTD.
 It may not be duplicated or disclosed to any third party for any purpose except as outlined in this drawing. It is to be used as a guide only and not be used in preference to small scale drawings. Contractor to verify all site dimensions, levels and sewer invert levels or connection points before any work commences. Any errors or omissions are to be reported to the designer. If in doubt ask.
 This drawing is to be read in conjunction with the relevant consultants on/d or specialist drawings/ documents and any discrepancies or variations are to be notified to the designer before the offered work commences.
 © 2009 CHAMELEON REFRUBISHMENTS LTD.
 All rights reserved.



NO.	DESCRIPTION	DATE	BY
E	PROPOSED EXTERNAL ALTERATIONS	14 JAN 2013	MA
D	PROPOSING SIGN MOUNTING	14 JAN 2013	MA
C	CLIENT AGREEMENTS	14 JAN 2013	MA
B	CLIENT AGREEMENTS	14 JAN 2013	MA
A	CLIENT AGREEMENTS	14 JAN 2013	MA

BILL'S RESTAURANTS
 42 KINGSWAY
 LONDON
 WC2B 6EX

PROPOSED EXTERNAL ALTERATIONS
 DRAWN BY - M ADAMS
 DATE - JANUARY 2013
 SCALE - 1:10 / 1:20 / 1:50 @ A1
 DRAWING No. 4239 / 2 / C