


KEY:

Red Hatch Indicates
Proposed removal

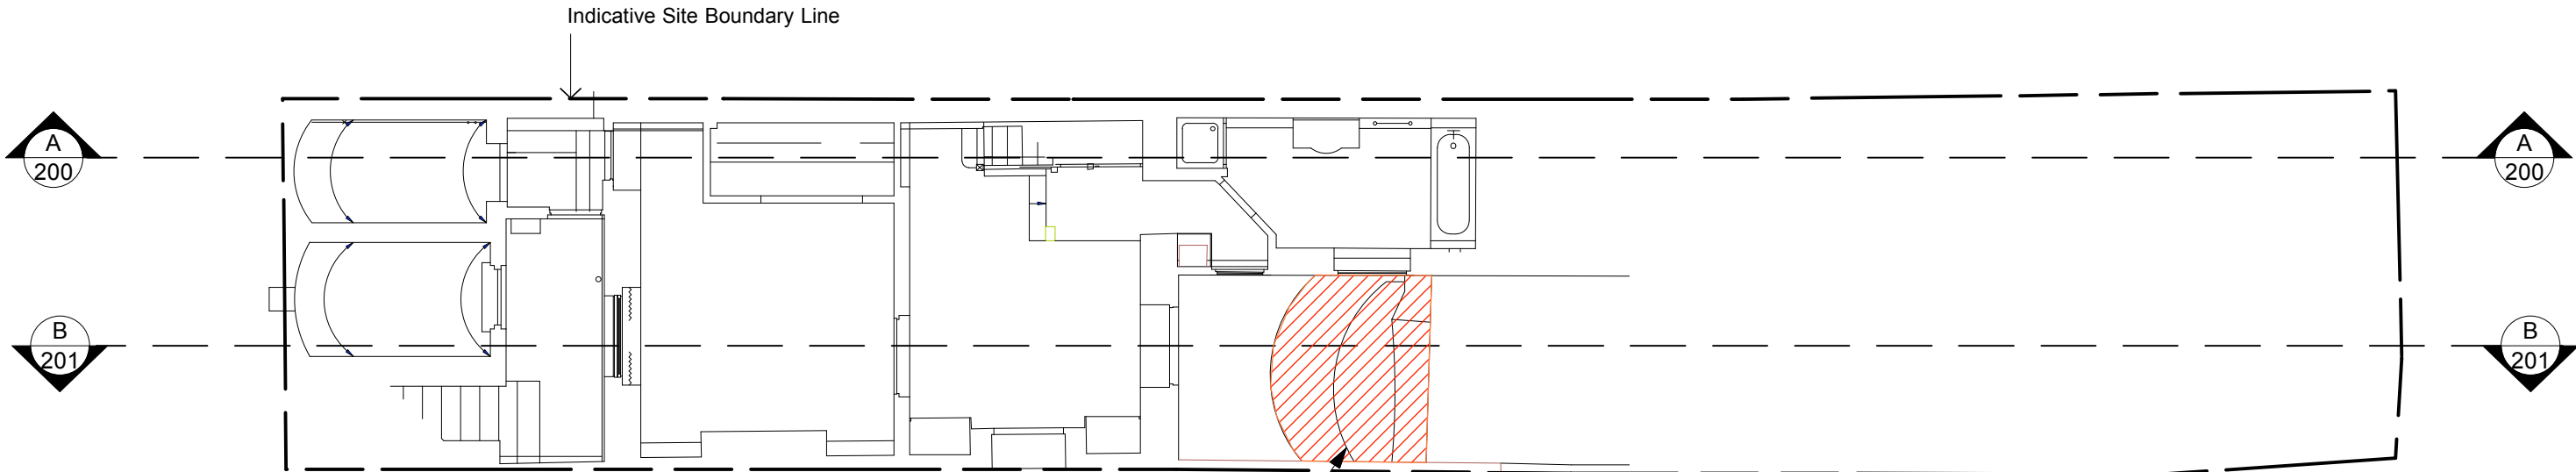

Existing steps to be removed:

Scale Meters



UNDERCOVER ARCHITECTURE LTD	Studio 2 6 Regents Park Road, NW1 7TX T: +44 20 7209 9360 E: info@undercoverarchitecture.com		PROJECT TITLE	48 MORNINGTON TERRACE LONDON, NW1 7RT	DATE	17TH APRIL 2013	DRAWING TITLE	EXISTING LOWER GROUND FLOOR PLAN	REVISION A	PLANNING	This drawing is the copyright of Undercover Architecture Ltd and may not be copied, altered or reproduced in anyway or passed to a third party without written authority. All dimensions are subject to site survey and site verification. Do not scale.
			CLIENT	UNDERCOVER ARCHITECTURE LTD	SCALE	1:100 @ A3	DRAWING N.	A 151			