



NOTES:
 DO NOT SCALE. FIGURED DIMENSIONS ONLY TO BE TAKEN FROM THIS DRAWING. CHECK DIMENSIONS ON SITE AND REPORT DISCREPANCIES TO THE ARCHITECT.
 THIS DRAWING IS PROTECTED BY COPYRIGHT.
 ALL AREAS HAVE BEEN MEASURED FROM CURRENT DRAWINGS. THEY MAY VARY BECAUSE OF (B)O SURVEY, DESIGN DEVELOPMENT, CONSTRUCTION TOLERANCES, STATUTORY REQUIREMENTS OR REDEFINITION OF THE AREAS TO BE MEASURED.

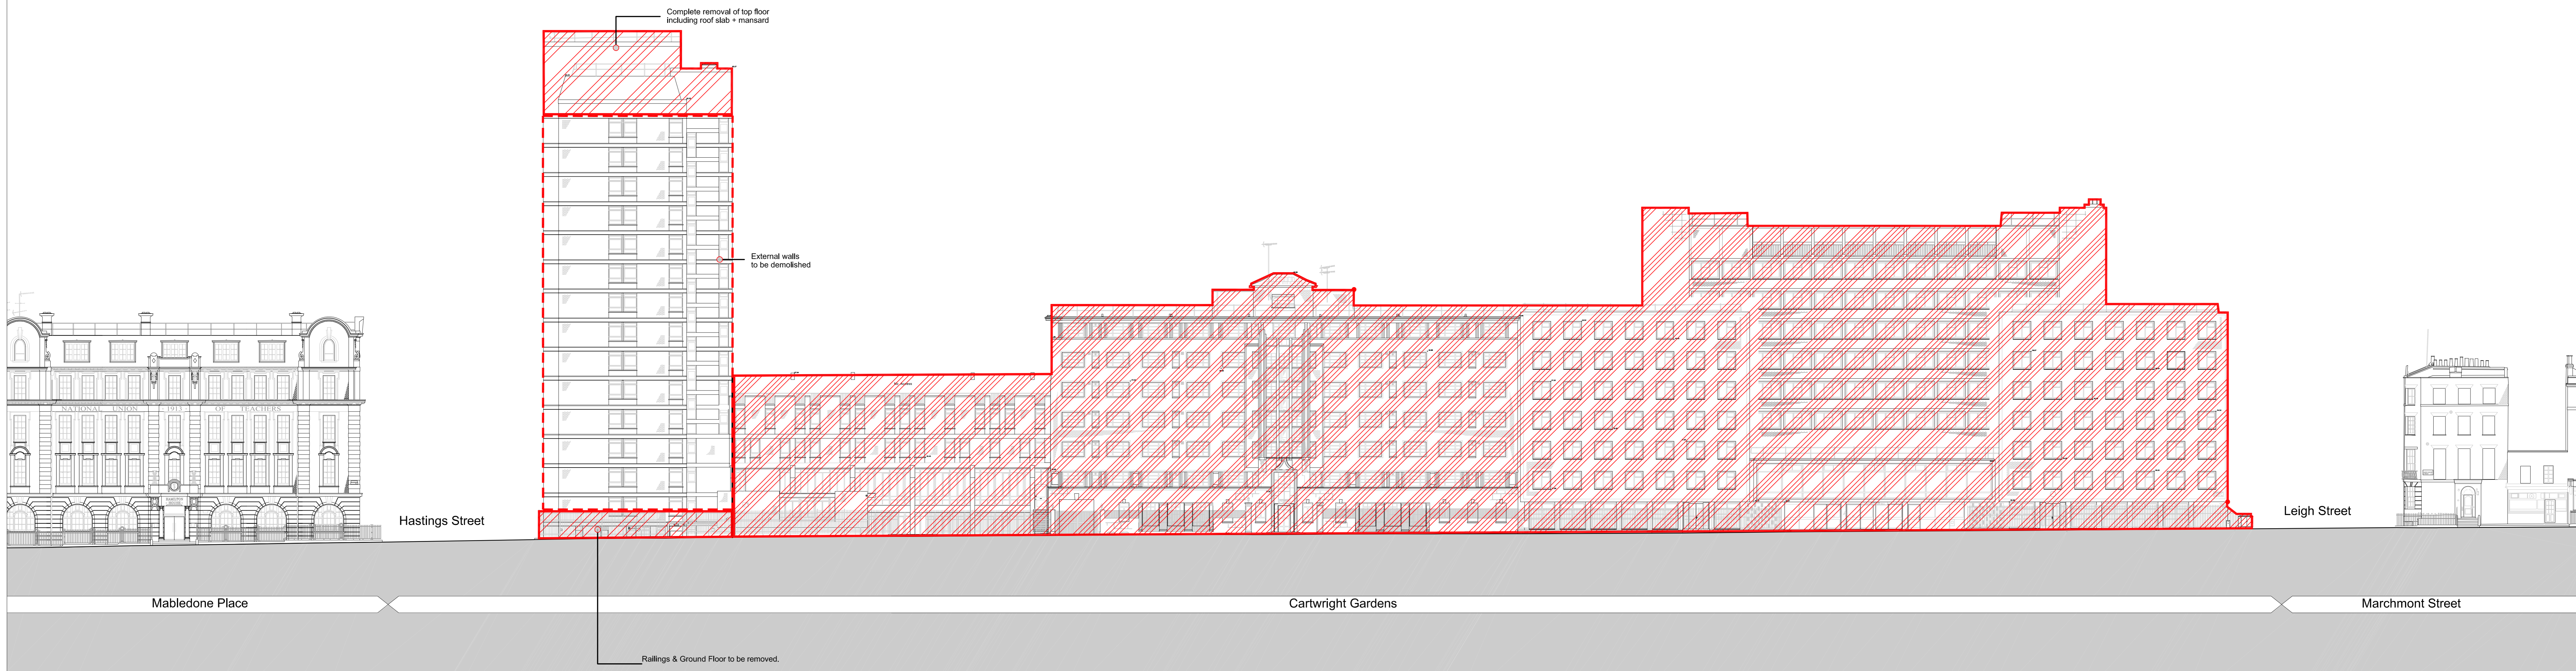


1 ELEVATION CC
 1:200

Legend:


- ALL NON-STRUCTURAL WALLS TO BE REMOVED.
- EXTERNAL WALLS TO BE REMOVED.
- LIFT SHAFTS TO BE RETAINED.
- FLOOR SLAB AND LOAD BEARING WALLS TO BE RETAINED.
- REMOVE ALL STRUCTURE & BUILT FABRIC
- EXTERNAL PERIMETER WALLS TO LIGHTWELLS RETAINED.
- RAILINGS TO BE REMOVED

 

PT 11.03.13 PLANNING SUBMISSION	SM	NM
No. Date Comment	Draw Chk	
PLANNING		
tp bennett		
architecture interiors planning		
One America Street London SE11 0NE UK +44 (0) 20 7218 2000 www.tpbennett.com London Moscow Abu Dhabi New York		
Project		
Proposed University of London Cartwright Gardens, London		
Drawing Title		
Demolition South West Elevations Cartwright Gardens		
Drawn	Date	Scale @ A0
JN	13/03/13	1:200
tp bennett Project No.	Drawing Number	Rev
A10417	Z 0200	P1

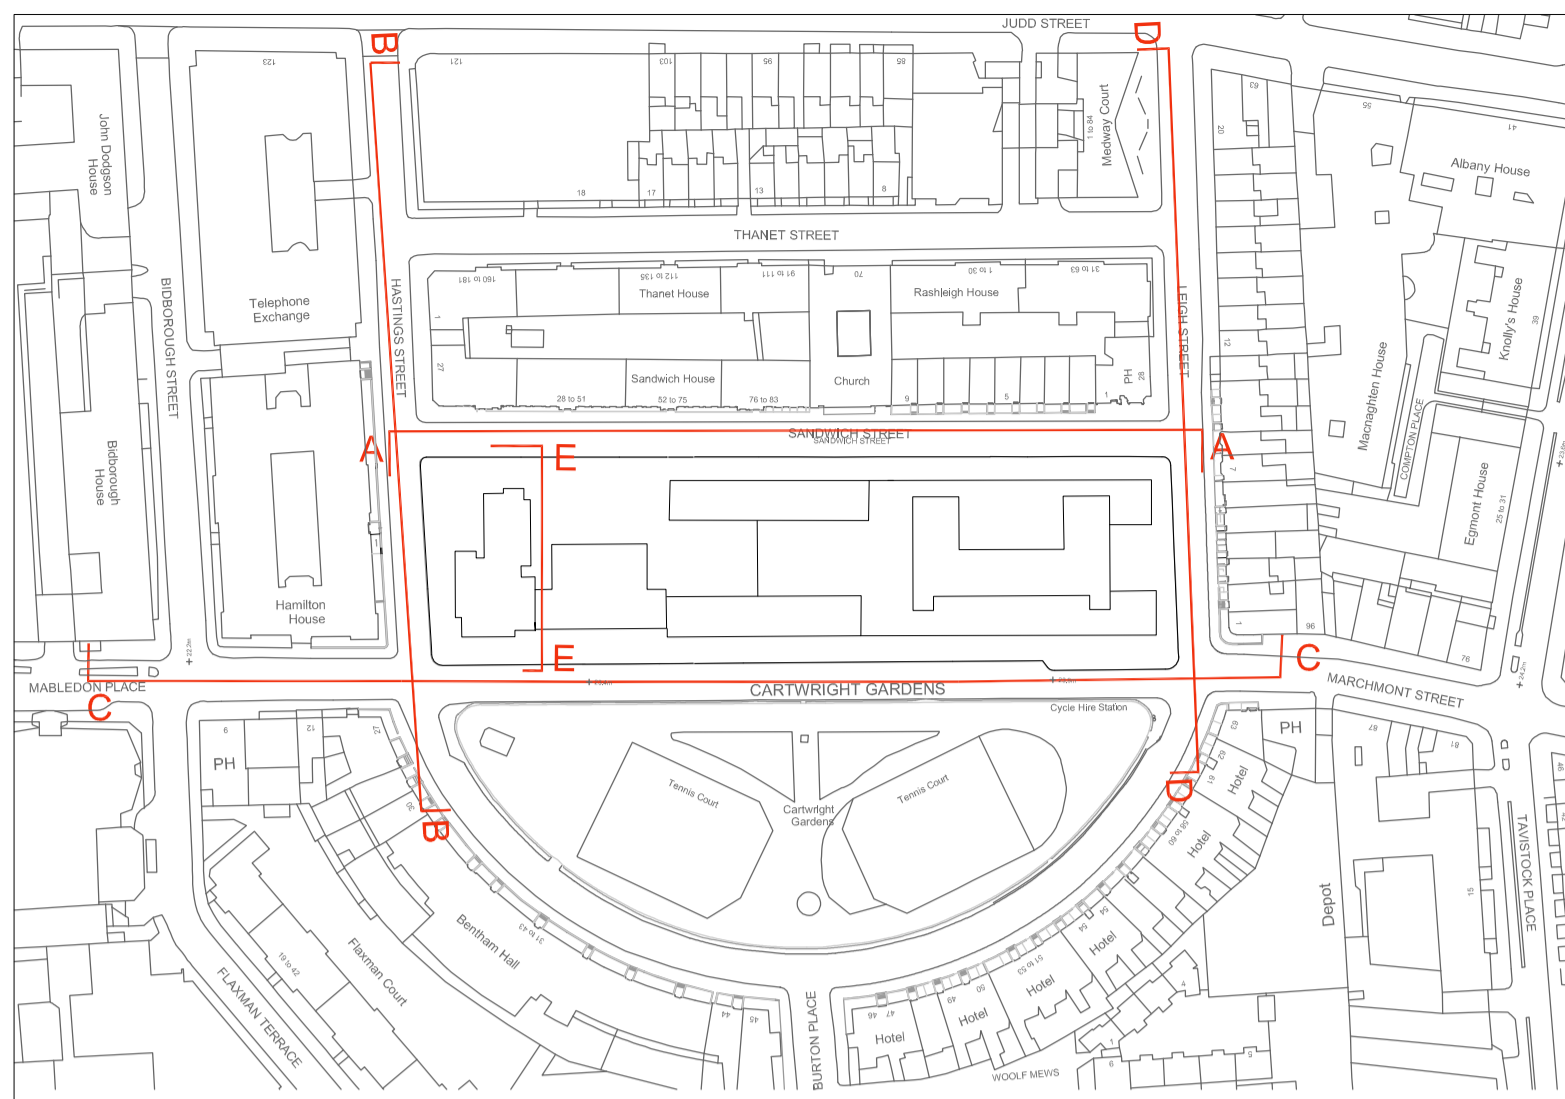



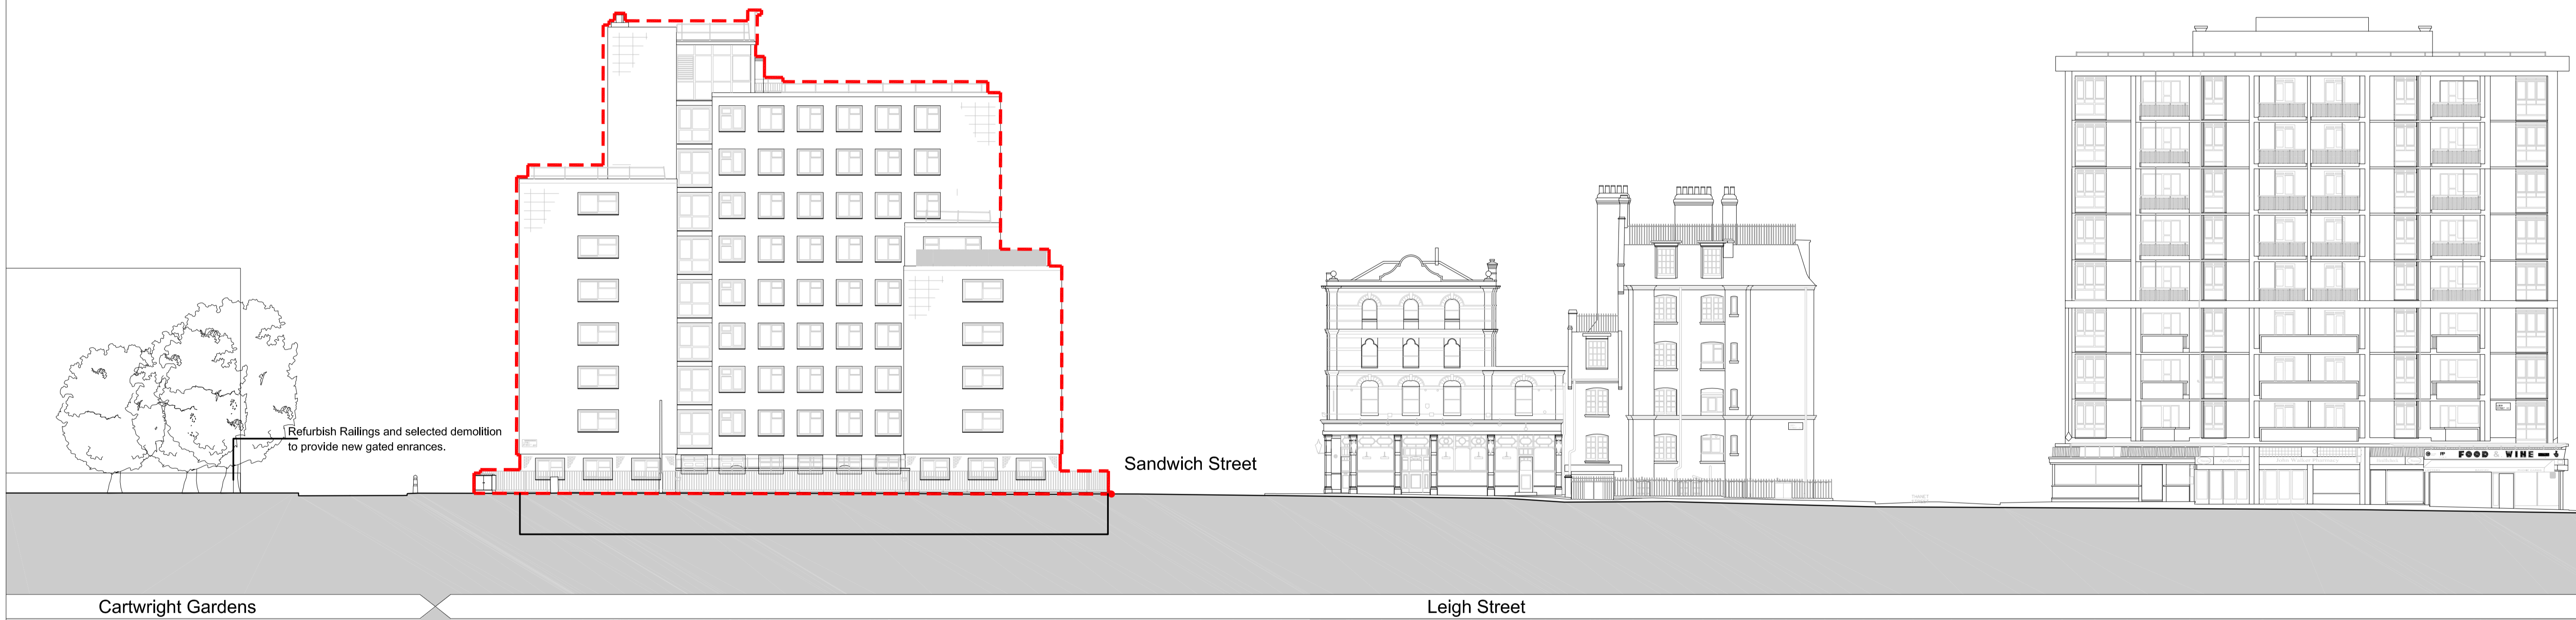





NOTES:
 DO NOT SCALE. FIGURED DIMENSIONS ONLY TO BE TAKEN FROM THIS DRAWING. CHECK DIMENSIONS ON SITE AND REPORT DISCREPANCIES TO THE ARCHITECT.
 THIS DRAWING IS PROTECTED BY COPYRIGHT.
 ALL AREAS HAVE BEEN MEASURED FROM CURRENT DRAWINGS. THEY MAY VARY BECAUSE OF (EG) SURVEY, DESIGN DEVELOPMENT, CONSTRUCTION TOLERANCES, STATUTORY REQUIREMENTS OR RE-DEFINITION OF THE AREAS TO BE MEASURED.



1 ELEVATION DD
 1:200

 Legend:

-  ALL NON-STRUCTURAL WALLS TO BE REMOVED.
-  EXTERNAL WALLS TO BE REMOVED.
-  LIFT SHAFTS TO BE RETAINED.
-  FLOOR SLAB AND LOAD BEARING WALLS TO BE RETAINED.
-  REMOVE ALL STRUCTURE & BUILT FABRIC
-  EXTERNAL PERIMETER WALLS TO LIGHTWELLS RETAINED.
-  RAILINGS TO BE REMOVED

 

P1	11.03.13	PLANNING SUBMISSION	SM	NM
No.	Date	Comment	Drawn	Chk'd

Revisions

Issue Status
PLANNING
 tp bennett
 architecture
 interiors
 planning


One America Street London SE1 0NE UK +44 (0) 20 7298 2000 www.tpbennt.com
 London Moscow Abu Dhabi New York

Project
 Proposed
 University of London
 Cartwright Gardens, London


Drawing Title
 Demolition South East Elevations
 Leigh Street

Drawn	Date	Scale @ A1	All. Ref.
JN	13/03/2013	1:200	--

tp bennett Project No.	Drawing Number	Rev
A10417	Z 0201	P1

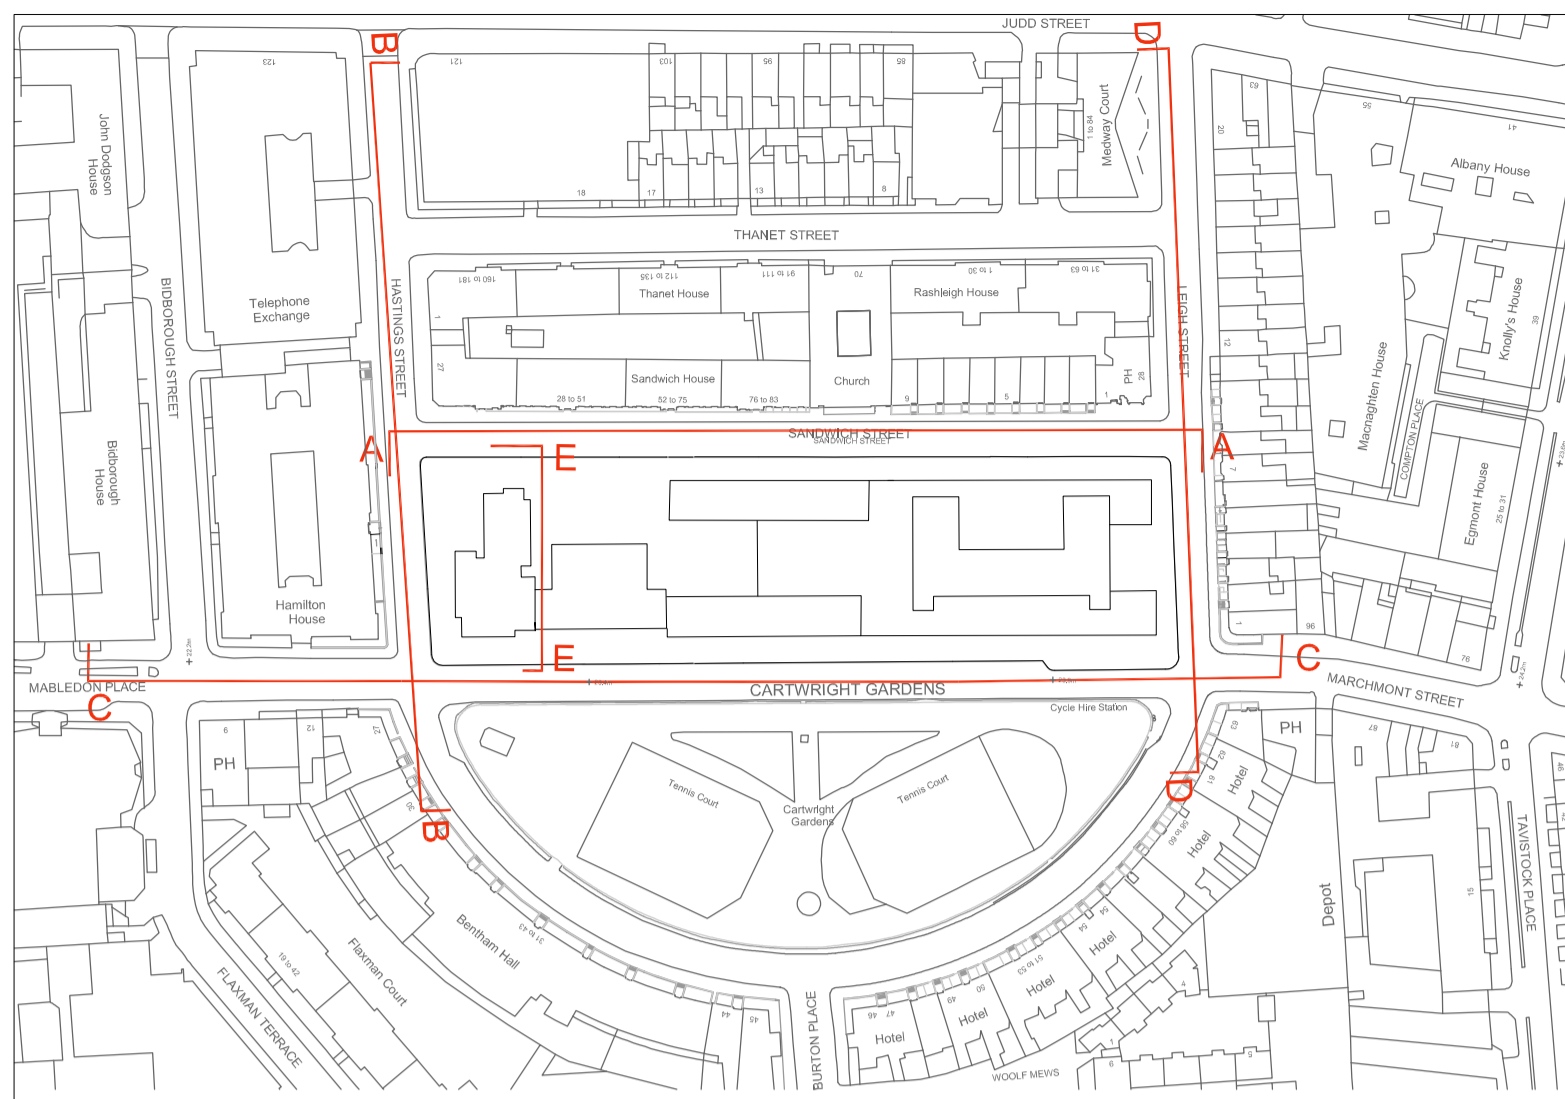

NOTES:
 DO NOT SCALE. FIGURED DIMENSIONS ONLY TO BE TAKEN FROM THIS DRAWING. CHECK DIMENSIONS ON SITE AND REPORT DISCREPANCIES TO THE ARCHITECT.
 THIS DRAWING IS PROTECTED BY COPYRIGHT.
 ALL AREAS HAVE BEEN MEASURED FROM CURRENT DRAWINGS. THEY MAY VARY BECAUSE OF (EG) SURVEY, DESIGN DEVELOPMENT, CONSTRUCTION TOLERANCES, STATUTORY REQUIREMENTS OR RE-DEFINITION OF THE AREAS TO BE MEASURED.

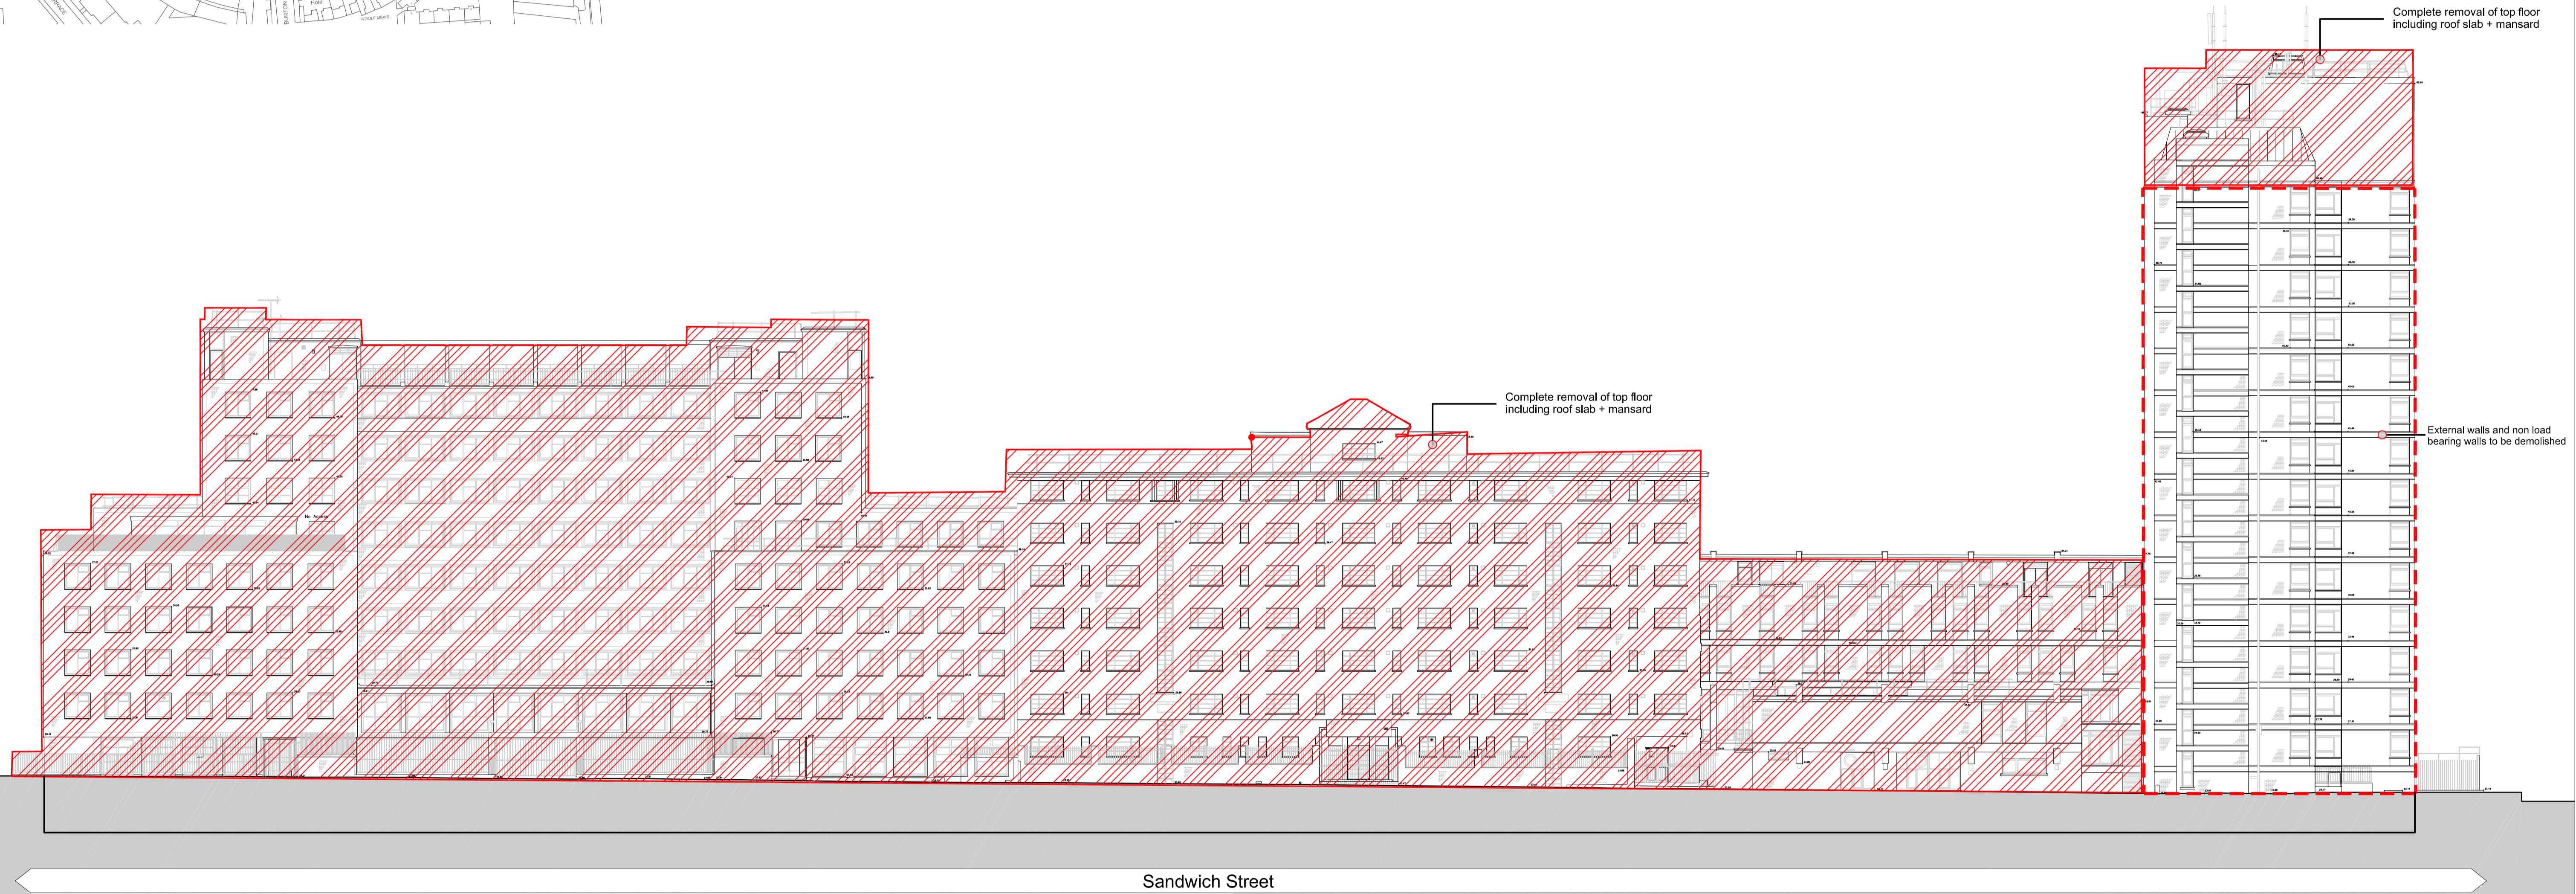


1 ELEVATION AA
 1:200


Legend:



ALL NON-STRUCTURAL WALLS TO BE REMOVED.
 EXTERNAL WALLS TO BE REMOVED.
 LIFT SHAFTS TO BE RETAINED.
 FLOOR SLAB AND LOAD BEARING WALLS TO BE RETAINED.

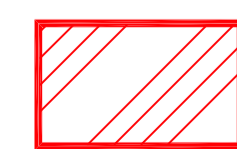

REMOVE ALL STRUCTURE & BUILT FABRIC
 EXTERNAL PERIMETER WALLS TO LIGHTWELLS RETAINED.
 RAILINGS TO BE REMOVED

 

P1	11.03.13	PLANNING SUBMISSION	SM	NM
No.	Date	Comment	Drawn	Chk'd
Revisions				


Issue Status
PLANNING
tp bennett
 architecture
 interiors
 planning
 One America Street London SE1 0NE UK +44 (0) 20 7298 2000 www.tpbennt.com
 London Moscow Abu Dhabi New York

Project
 Proposed
 University of London
 Cartwright Gardens, London


Drawing Title
 Demolition North East Elevations
 Sandwich Street

Drawn	Date	Scale @ A1	All. Ref.
JN	13/03/2013	1:200	--
tp bennett Project No.		Drawing Number	Rev

A10417	Z 0202	P1
--------	--------	----

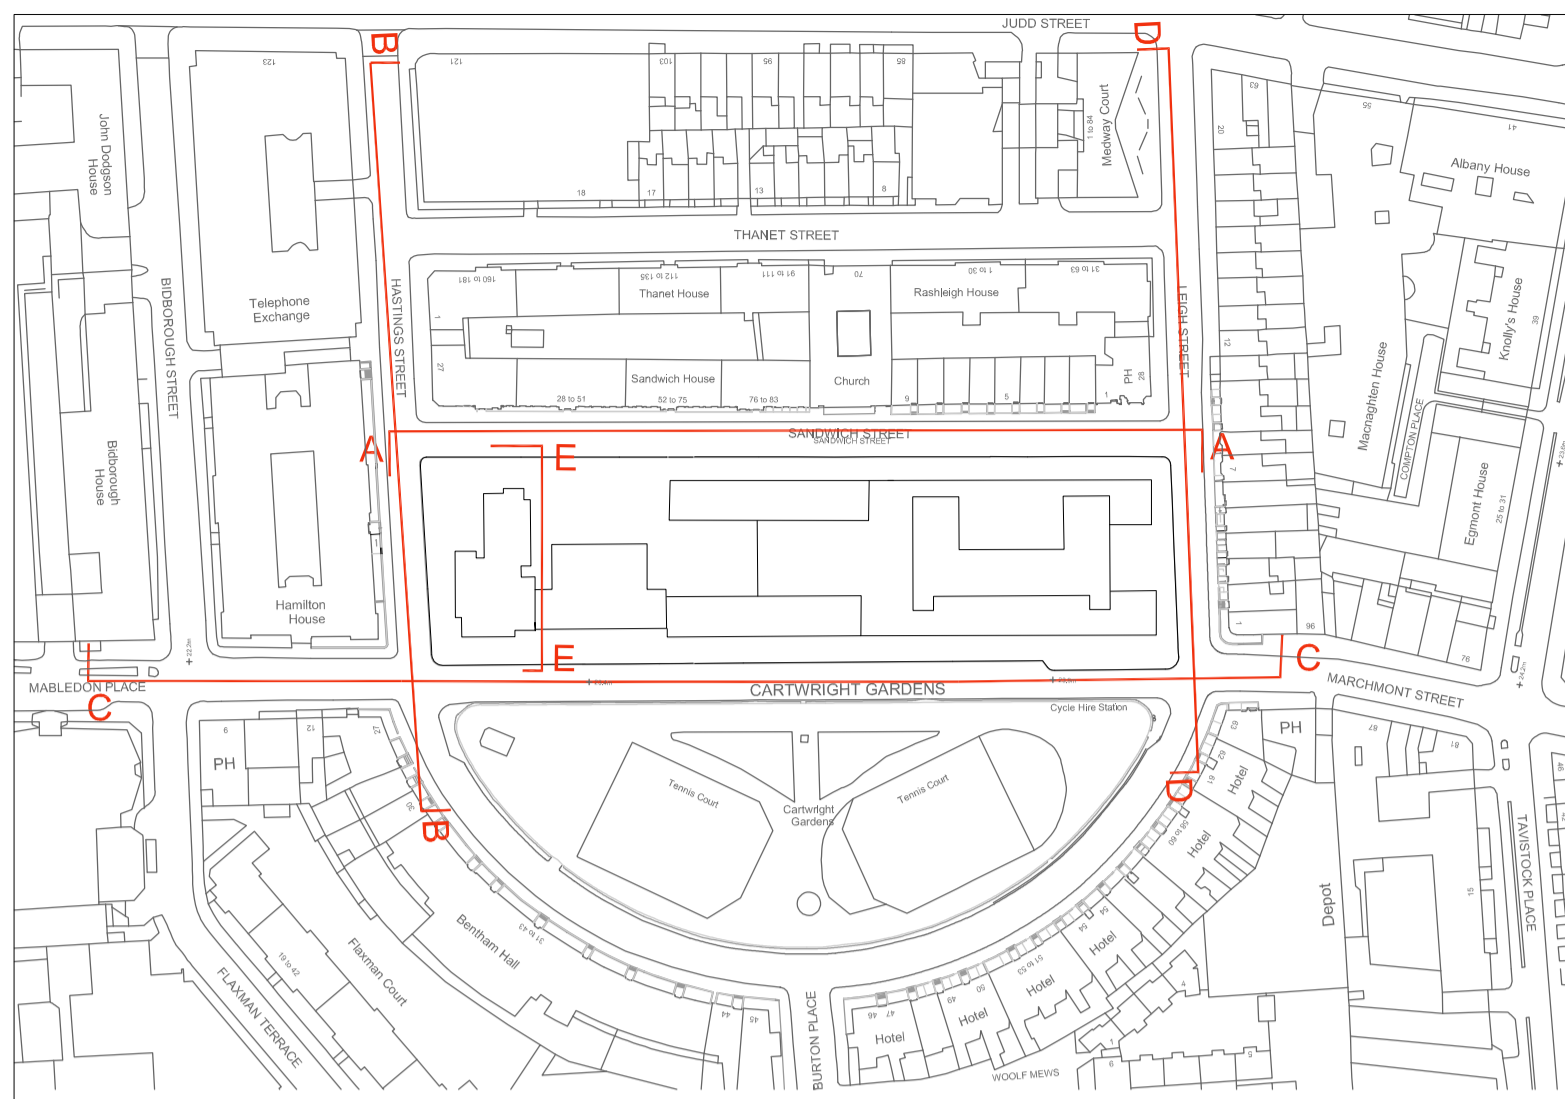

NOTES:
 DO NOT SCALE. FIGURED DIMENSIONS ONLY TO BE TAKEN FROM THIS DRAWING. CHECK DIMENSIONS ON SITE AND REPORT DISCREPANCIES TO THE ARCHITECT.
 THIS DRAWING IS PROTECTED BY COPYRIGHT.
 ALL AREAS HAVE BEEN MEASURED FROM CURRENT DRAWINGS. THEY MAY VARY BECAUSE OF (EG) SURVEY, DESIGN DEVELOPMENT, CONSTRUCTION TOLERANCES, STATUTORY REQUIREMENTS OR RE-DEFINITION OF THE AREAS TO BE MEASURED.

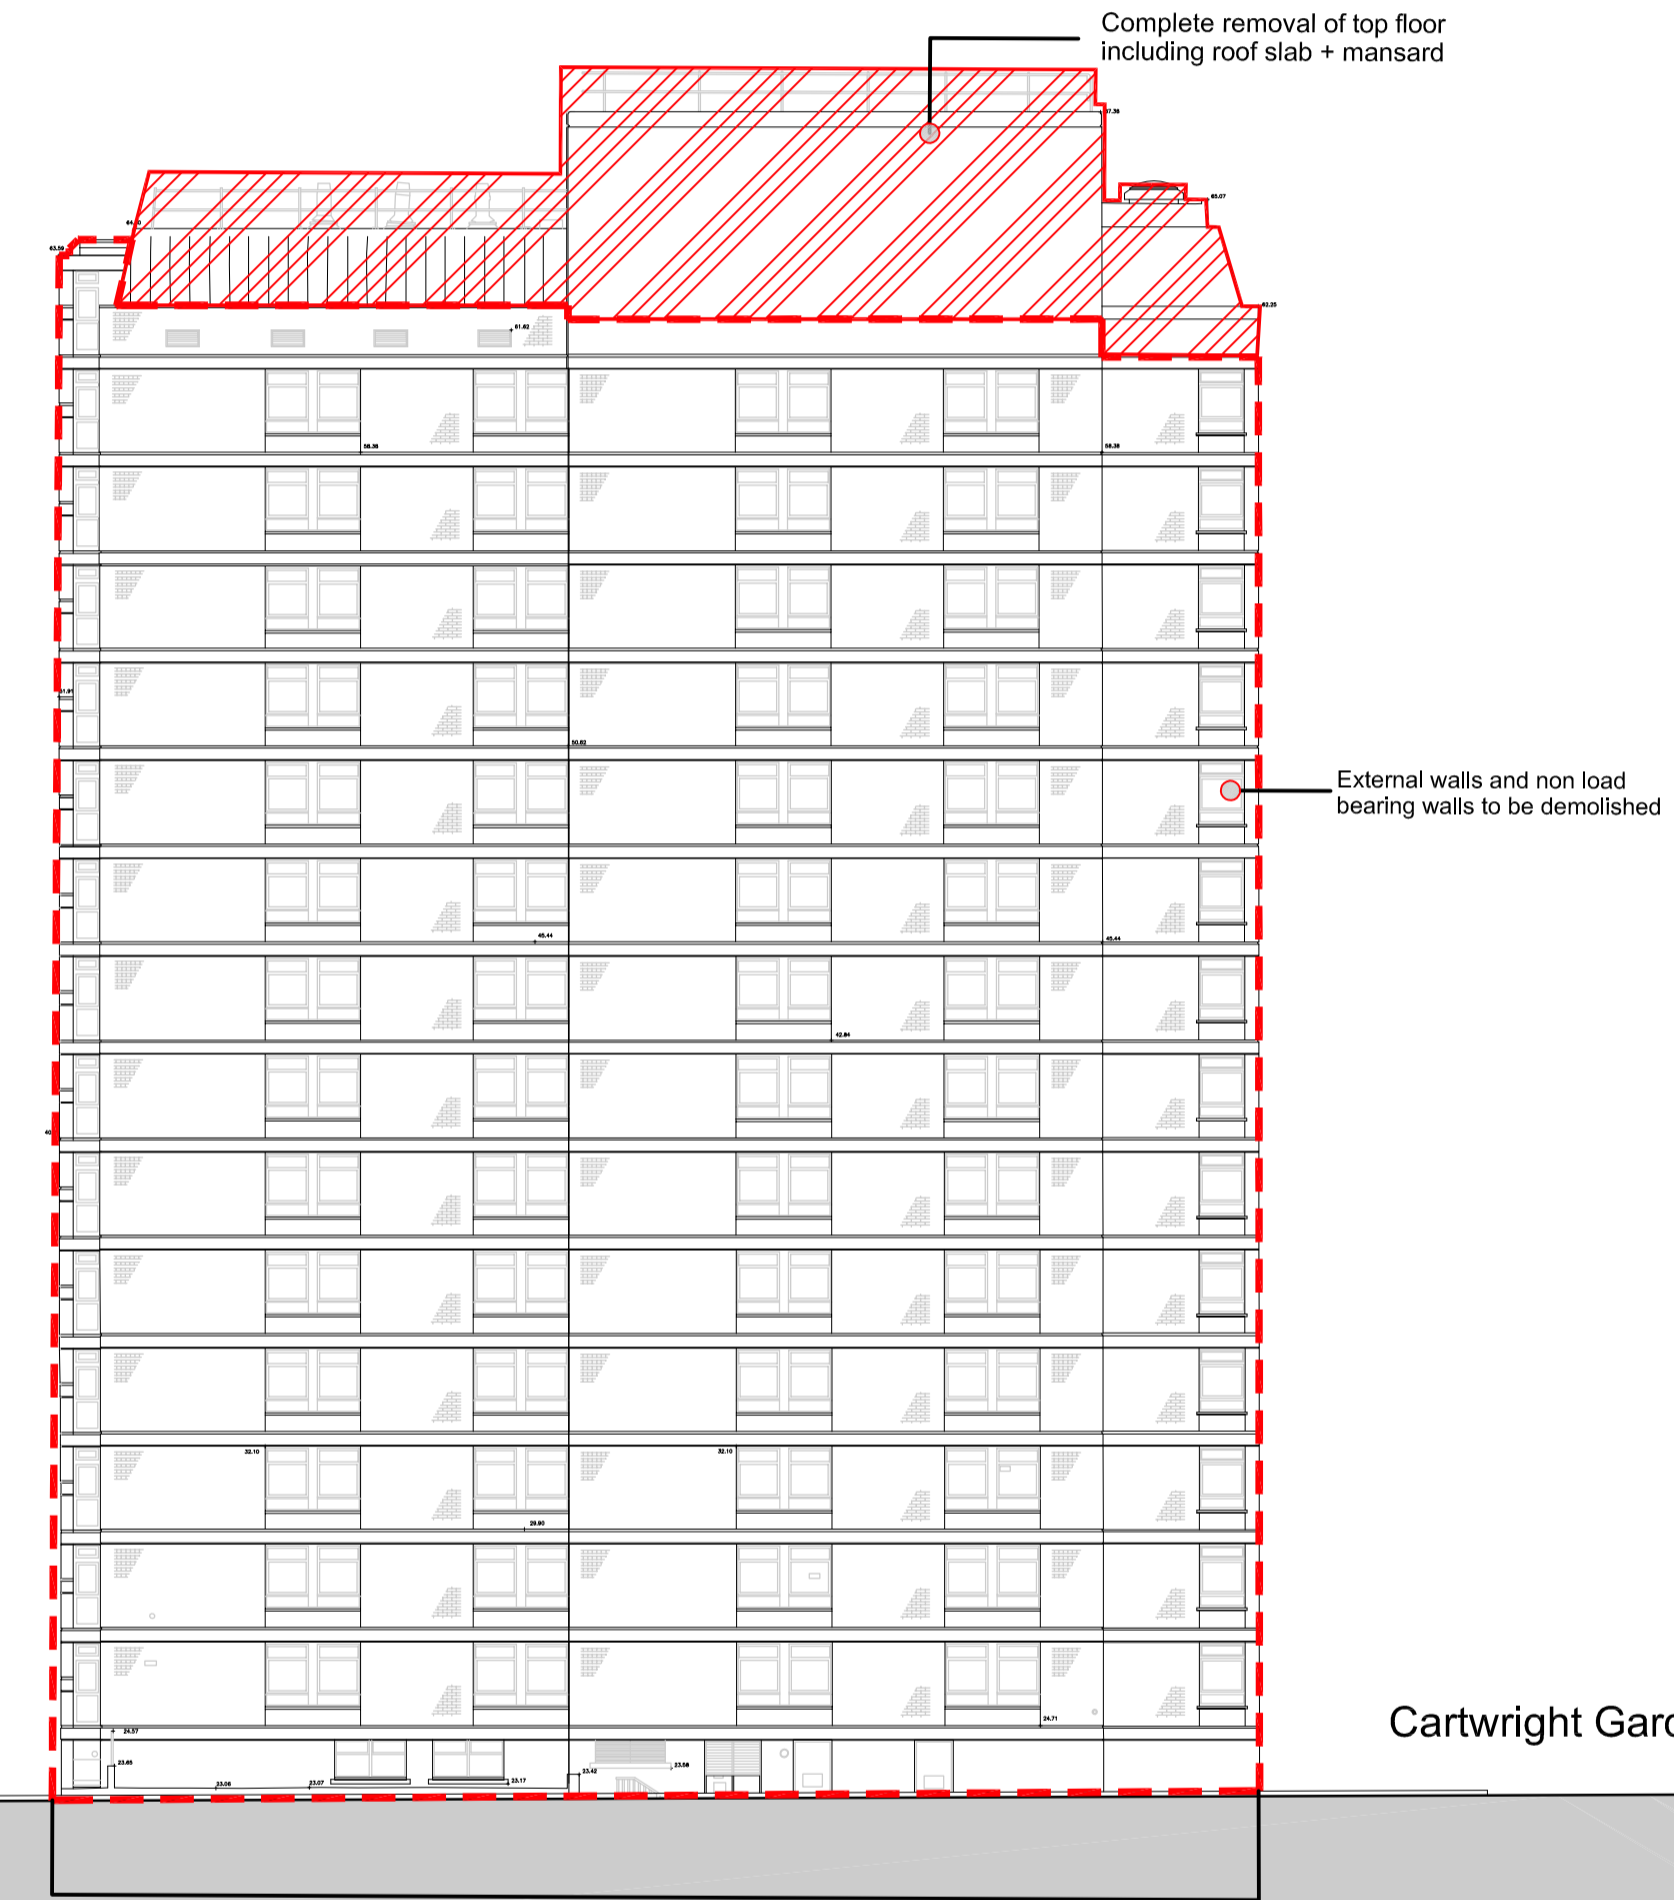

Hastings Street




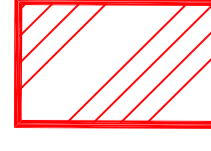
Sandwich Street


Cartwright Gardens

Hastings Street

1 ELEVATION BB
1:200

Legend:

-  ALL NON-STRUCTURAL WALLS TO BE REMOVED.
- EXTERNAL WALLS TO BE REMOVED.
- LIFT SHAFTS TO BE RETAINED.
- FLOOR SLAB AND LOAD BEARING WALLS TO BE RETAINED.
-  REMOVE ALL STRUCTURE & BUILT FABRIC
- EXTERNAL PERIMETER WALLS TO LIGHTWELLS RETAINED.
- RAILINGS TO BE REMOVED

 

P1 11.03.13 PLANNING SUBMISSION SM NM
 No. Date Comment Drawn/Chk'd

Revisions

Issue Status
PLANNING
tp bennett
 architecture
 interiors
 planning


One America Street London SE1 0NE UK +44 (0) 20 7296 2000 www.tpbennt.com
 London Moscow Abu Dhabi New York

Project
 Proposed
 University of London
 Cartwright Gardens, London


Drawing Title
 Demolition North West Elevations
 Hastings Street

Drawn Date Scale @ A1 All Ref.
 JN 13/03/2013 1:200 --

tp bennett Project No. Drawing Number Rev
 A10417 Z 0203 P1

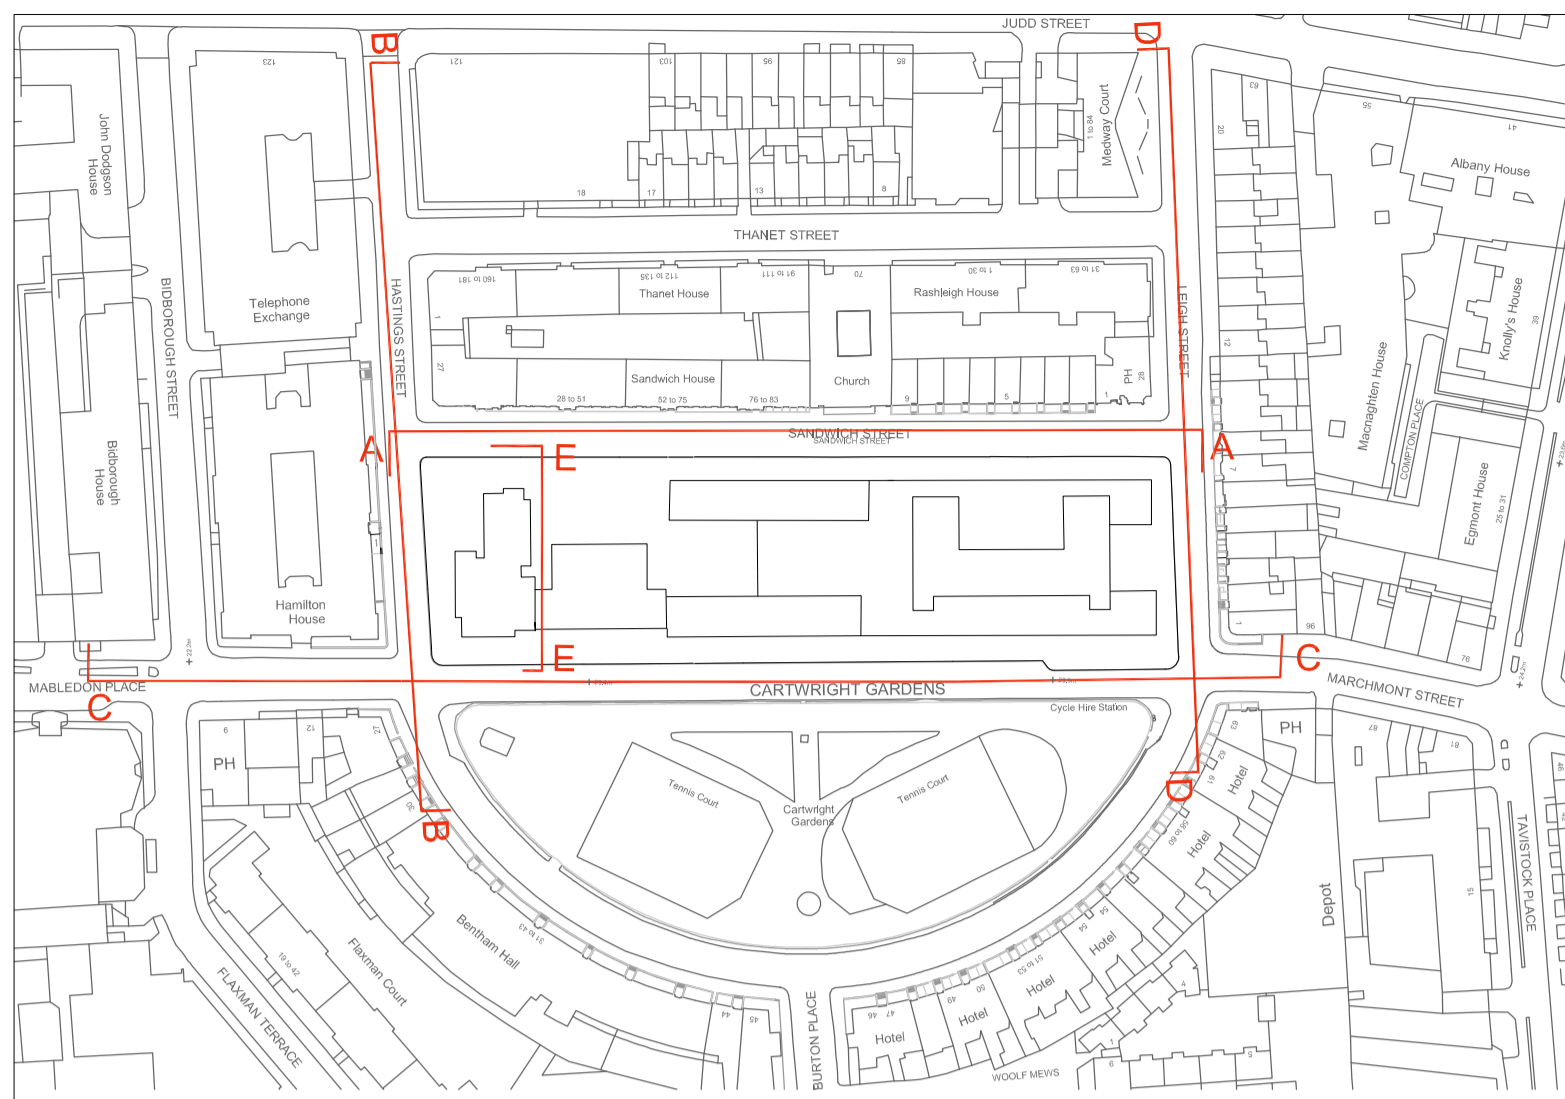

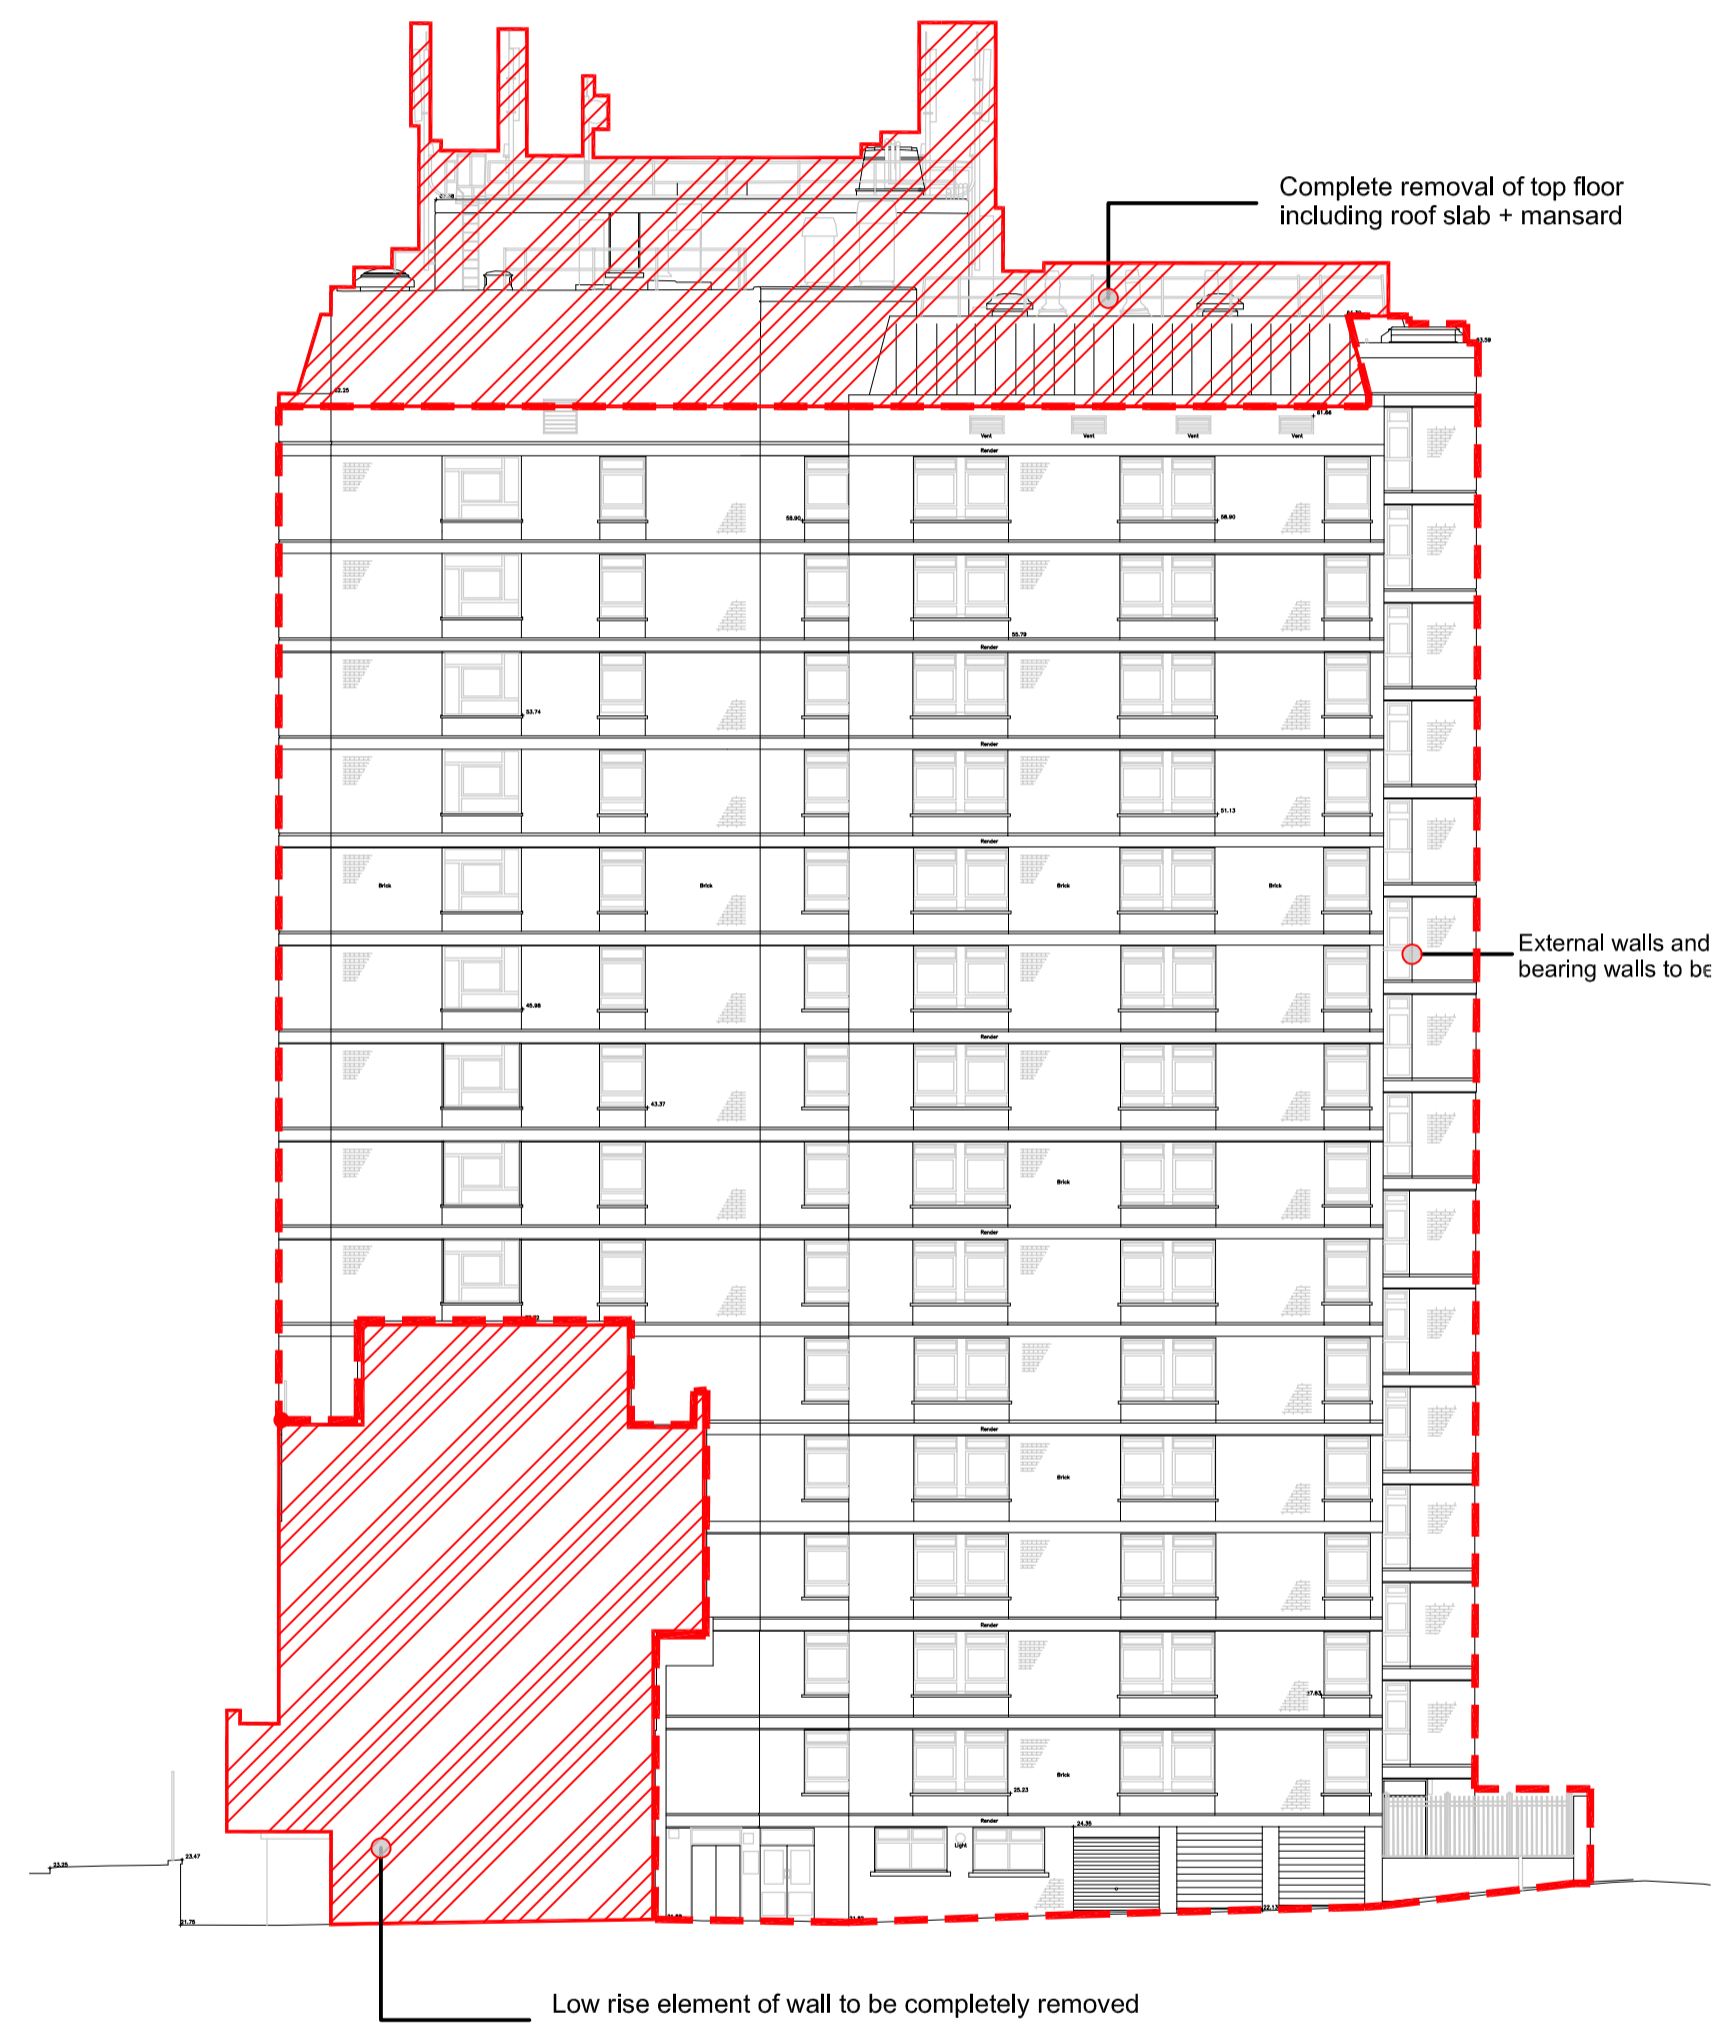



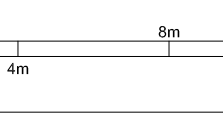



NOTES:
 DO NOT SCALE. FIGURED DIMENSIONS ONLY TO BE TAKEN FROM THIS DRAWING. CHECK DIMENSIONS ON SITE AND REPORT DISCREPANCIES TO THE ARCHITECT.
 THIS DRAWING IS PROTECTED BY COPYRIGHT.
 ALL AREAS HAVE BEEN MEASURED FROM CURRENT DRAWINGS. THEY MAY VARY BECAUSE OF (EG) SURVEY, DESIGN DEVELOPMENT, CONSTRUCTION TOLERANCES, STATUTORY REQUIREMENTS OR RE-DEFINITION OF THE AREAS TO BE MEASURED.



1 ELEVATION EE
 1:200

Legend:

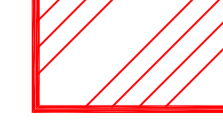-  ALL NON-STRUCTURAL WALLS TO BE REMOVED.
-  EXTERNAL WALLS TO BE REMOVED.
-  LIFT SHAFTS TO BE RETAINED.
-  FLOOR SLAB AND LOAD BEARING WALLS TO BE RETAINED.
-  REMOVE ALL STRUCTURE & BUILT FABRIC
-  EXTERNAL PERIMETER WALLS TO LIGHTWELLS RETAINED.
-  RAILINGS TO BE REMOVED

 

P1	15.03.13	PLANNING SUBMISSION	SM	NM
No.	Date	Comment	Drawn	Chk'd

Revisions

Issue Status

PLANNING

tp bennett

architecture
interiors
planning


One America Street London SE1 0NE UK +44 (0) 20 7296 2000 www.tpbenntt.com
 London Moscow Abu Dhabi New York

Project
 Proposed
 University of London
 Cartwright Gardens, London


Drawing Title
 Demolition Service Road Elevation

Drawn	Date	Scale @ A1	All. Ref.
JN	13/03/2013	1:200	--

tp bennett Project No.	Drawing Number	Rev
A10417	Z 0204	P1

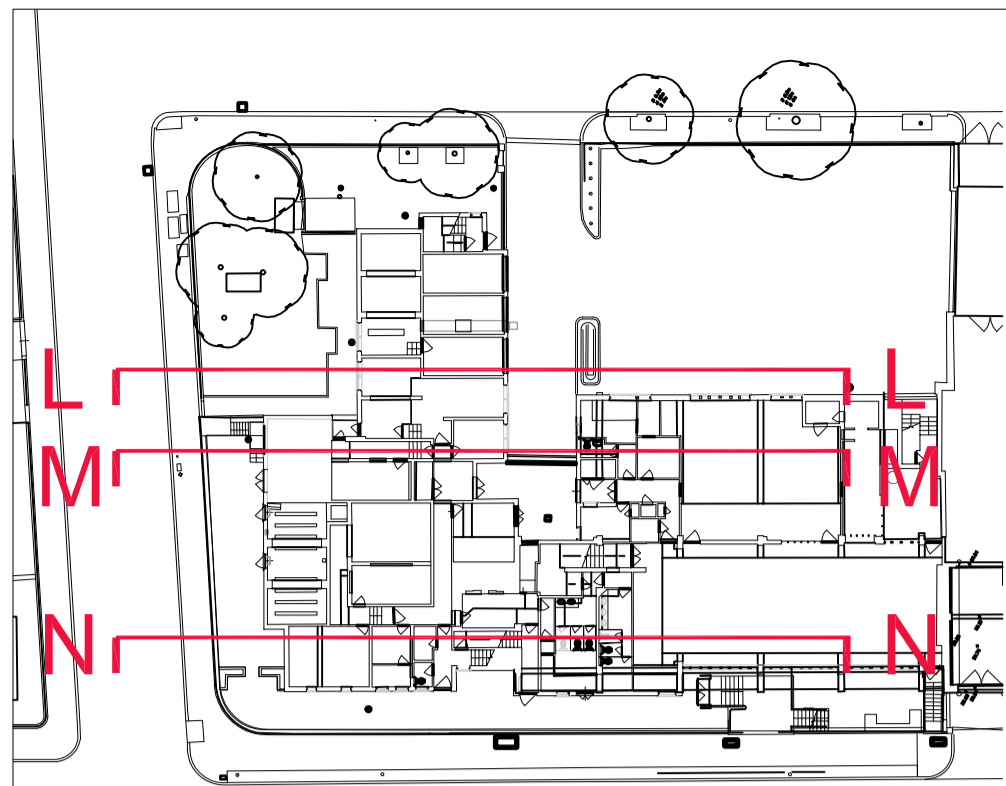


KEY PLAN - LOWER GROUND FLOOR

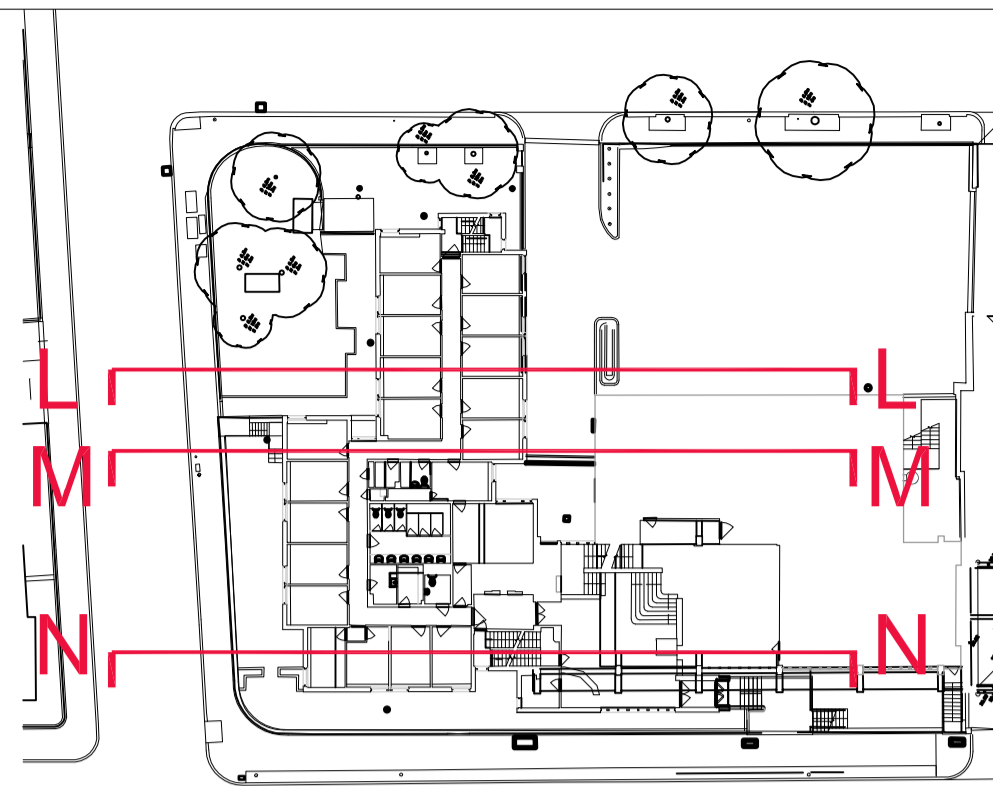


KEY PLAN - GROUND FLOOR


NOTES:
 DO NOT SCALE. FIGURED DIMENSIONS ONLY TO BE TAKEN FROM THIS DRAWING. CHECK DIMENSIONS ON SITE AND REPORT DISCREPANCIES TO THE ARCHITECT.
 THIS DRAWING IS PROTECTED BY COPYRIGHT.
 ALL AREAS HAVE BEEN MEASURED FROM CURRENT DRAWINGS. THEY MAY VARY BECAUSE OF (EG) SURVEY, DESIGN DEVELOPMENT, CONSTRUCTION TOLERANCES, STATUTORY REQUIREMENTS OR RE-DEFINITION OF THE AREAS TO BE MEASURED.

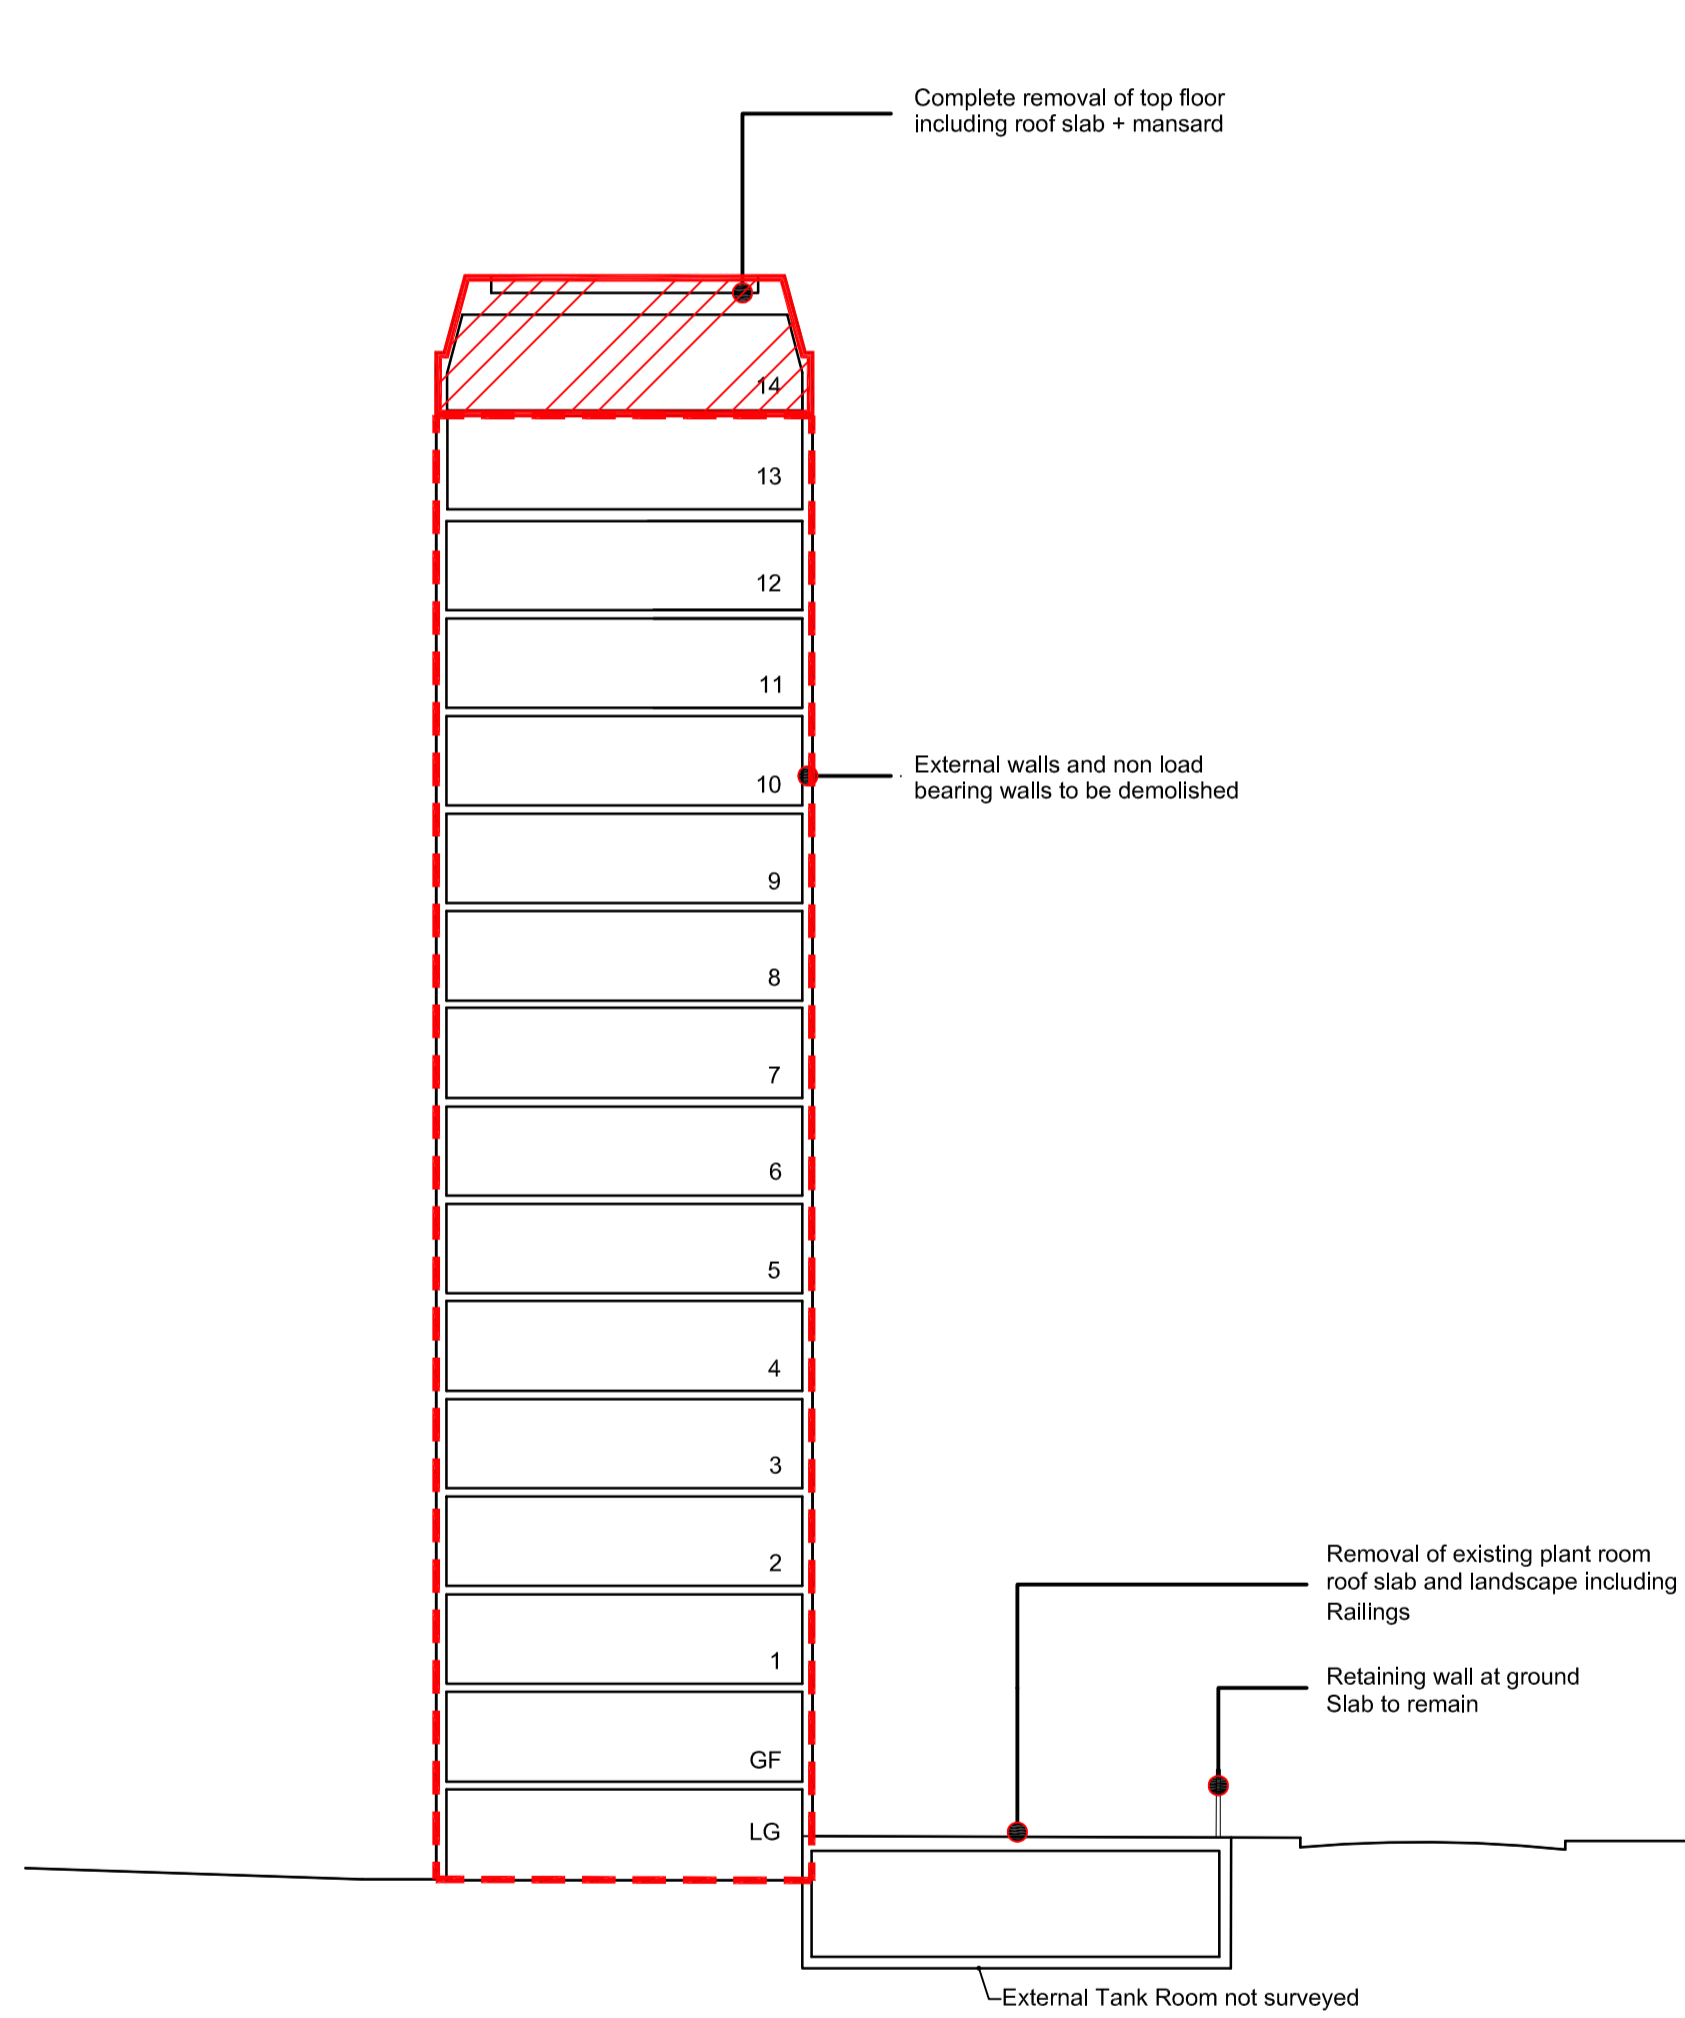

1 SECTION LL
1:200

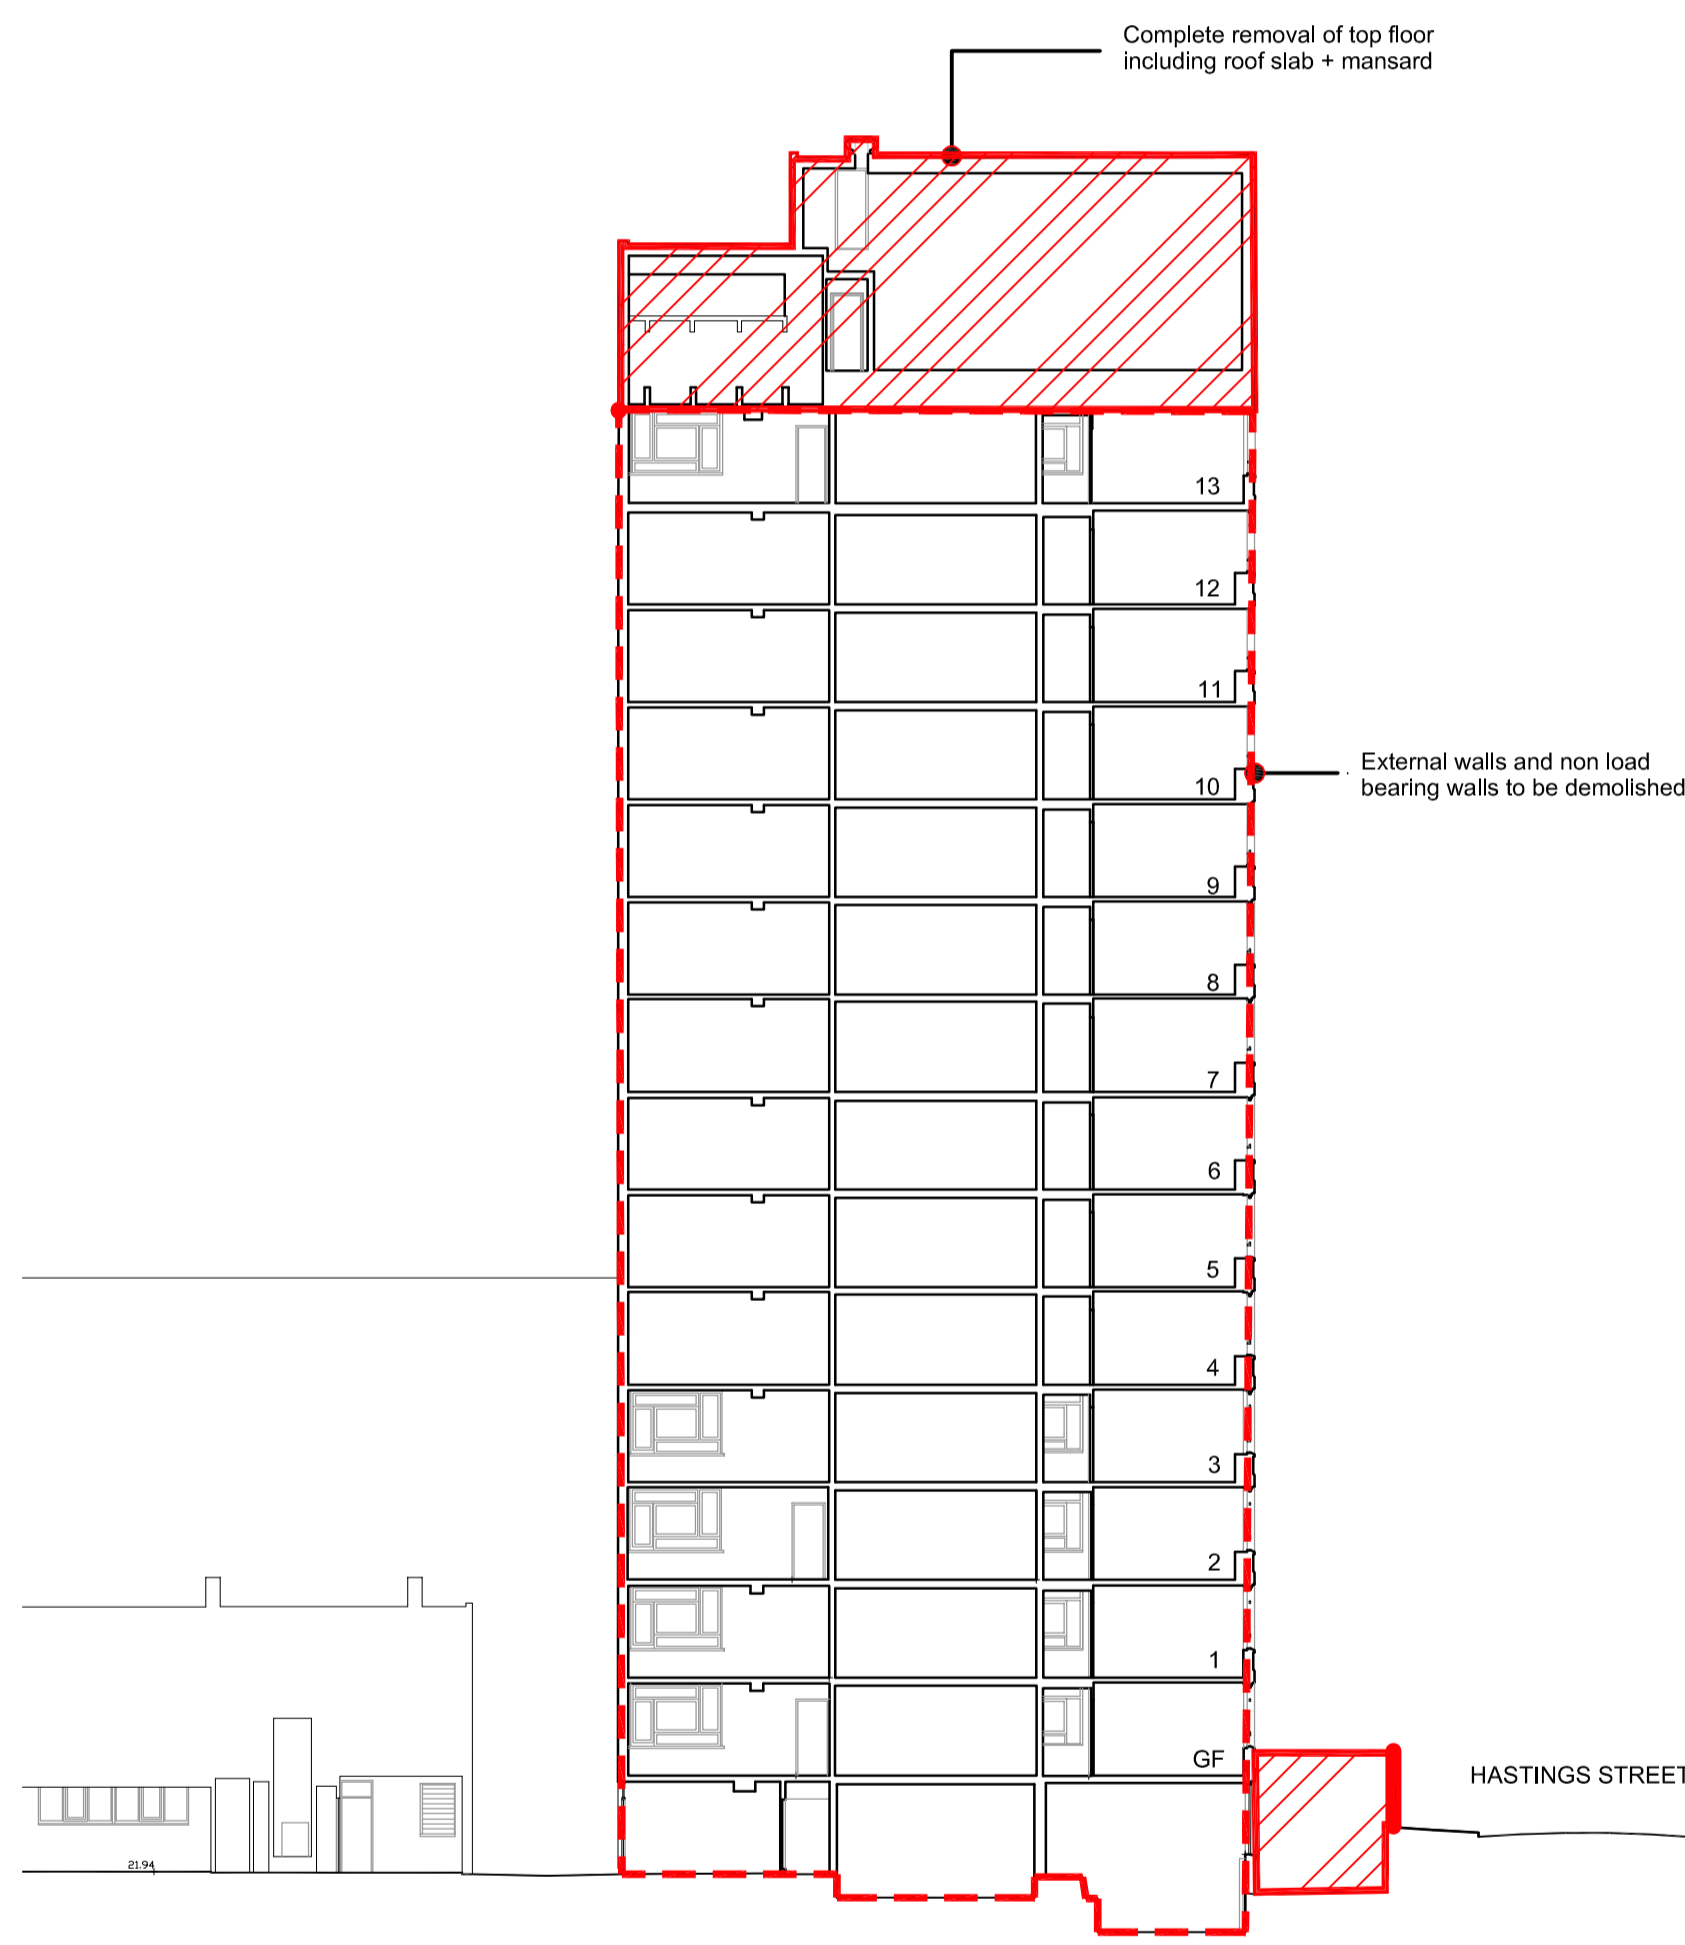


2 SECTION MM
1:200

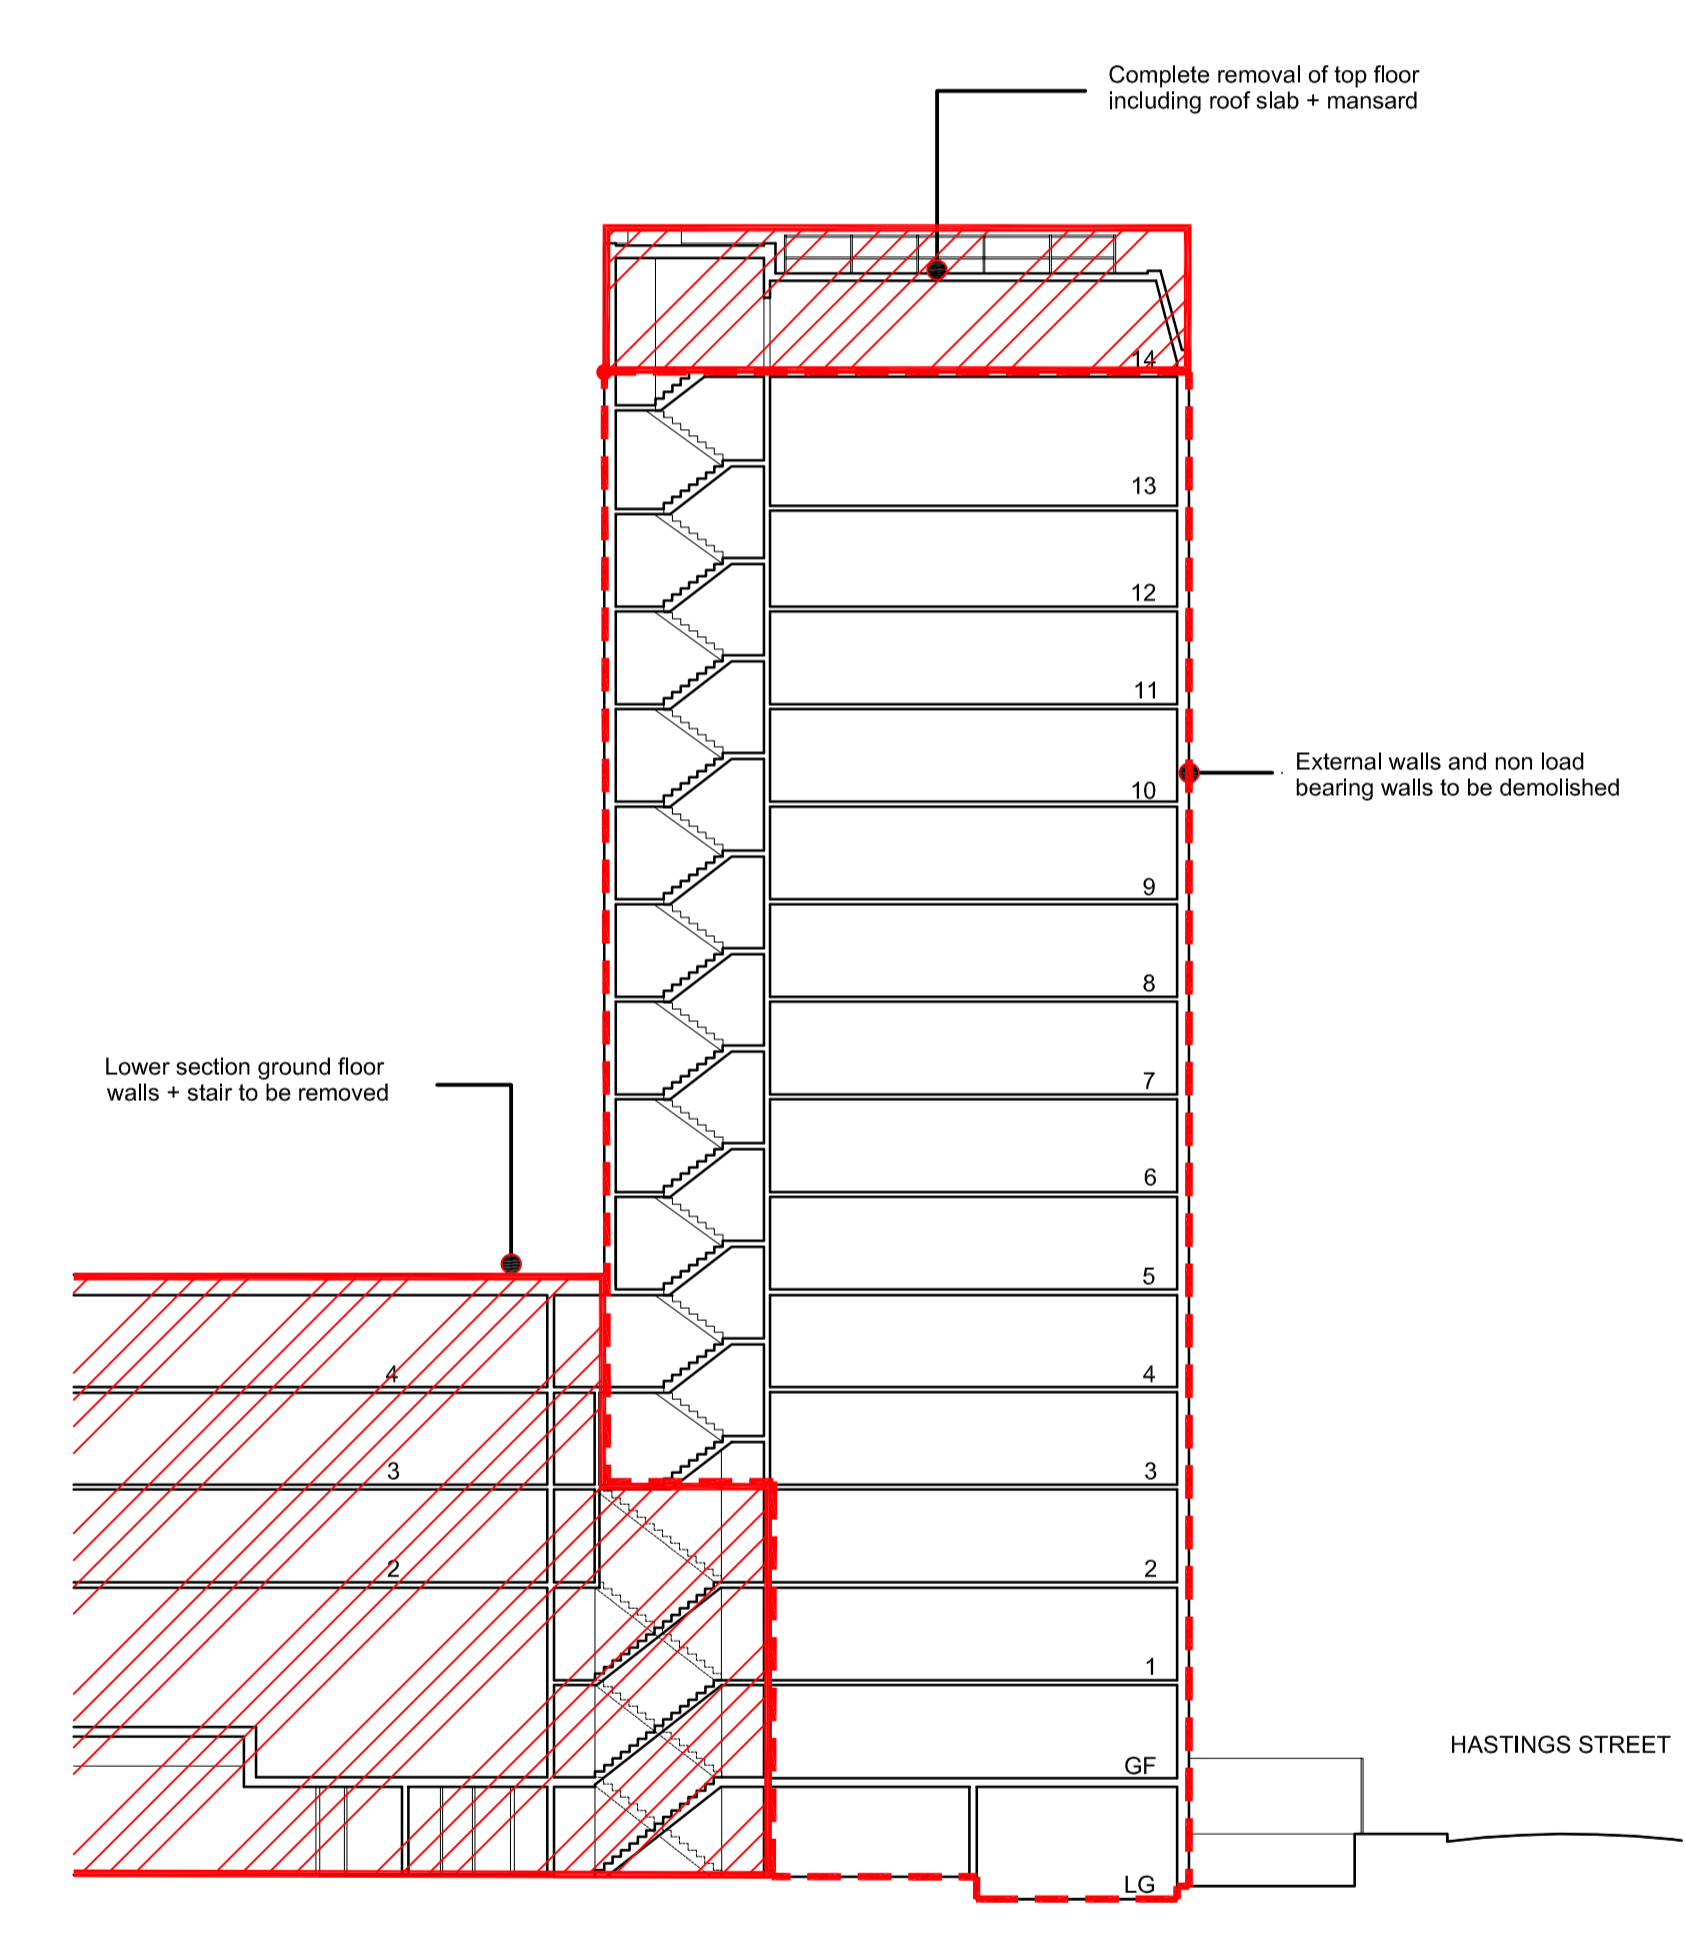

3 SECTION NN
1:200

- Legend:
- ALL NON-STRUCTURAL WALLS TO BE REMOVED.
 - EXTERNAL WALLS TO BE REMOVED.
 - LIFT SHAFTS TO BE RETAINED.
 - FLOOR SLAB AND LOAD BEARING WALLS TO BE RETAINED.
 - REMOVE ALL STRUCTURE & BUILT FABRIC
 - EXTERNAL PERIMETER WALLS TO LIGHTWELLS RETAINED.
 - RAILINGS TO BE REMOVED

 

P1 15.03.13 PLANNING SUBMISSION		SM	NM
No.	Date	Comment	Drawn Chk'd
Revisions			

Issue Status
PLANNING
 tp bennett
 architecture
 interiors
 planning

One America Street London SE1 ONE UK +44 (0) 20 7208 2000 www.tpbenntt.com
 London Moscow Abu Dhabi New York

Project
Proposed
University of London
Cartwright Gardens, London

Drawing Title
Tower
Demolition Sections

Drawn	Date	Scale @ A1	Alt. Ref.
JN	13/03/2013	1:200	--
tp bennett Project No.	Drawing Number	Rev	
A10417	Z 0300	P1	