


NOTES:  
 DO NOT SCALE. FIGURED DIMENSIONS ONLY TO BE TAKEN FROM THIS DRAWING. CHECK DIMENSIONS ON SITE AND REPORT DISCREPANCIES TO THE ARCHITECT.  
 THIS DRAWING IS PROTECTED BY COPYRIGHT.  
 ALL AREAS HAVE BEEN MEASURED FROM CURRENT DRAWINGS. THEY MAY VARY BECAUSE OF (EQ) SURVEY, DESIGN DEVELOPMENT, CONSTRUCTION TOLERANCES, STATUTORY REQUIREMENTS OR RE-DEFINITION OF THE AREAS TO BE MEASURED.



1 ELEVATION CC  
 1:200

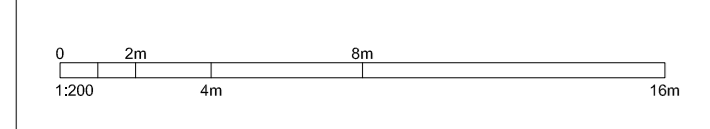

No.	Date	Comment	Drawn	CHKD
P2	10.04.13	REVISED IN LINE WITH CASE OFFICER COMMENTS	SM	NM
P1	15.03.13	PLANNING SUBMISSION	SM	NM

**PLANNING**  
**tp bennett**  
 architecture  
 interiors  
 planning


One America Street London E15 4NE UK +44 (0) 20 7208 2000 www.tpbenne.com  
 London Moscow Abu Dhabi New York

Project:  
 University of London  
 Cartwright Gardens, London

Drawing Title:  
 Existing South West Elevations  
 Cartwright Gardens

Drawn	Date	Scale	Proj. No.	AE Ref.
SM	09.11.12	1:200 / 1:500	-	-


tp bennett Project No.	Drawing Number	Rev.
A10417	C0 200	P2

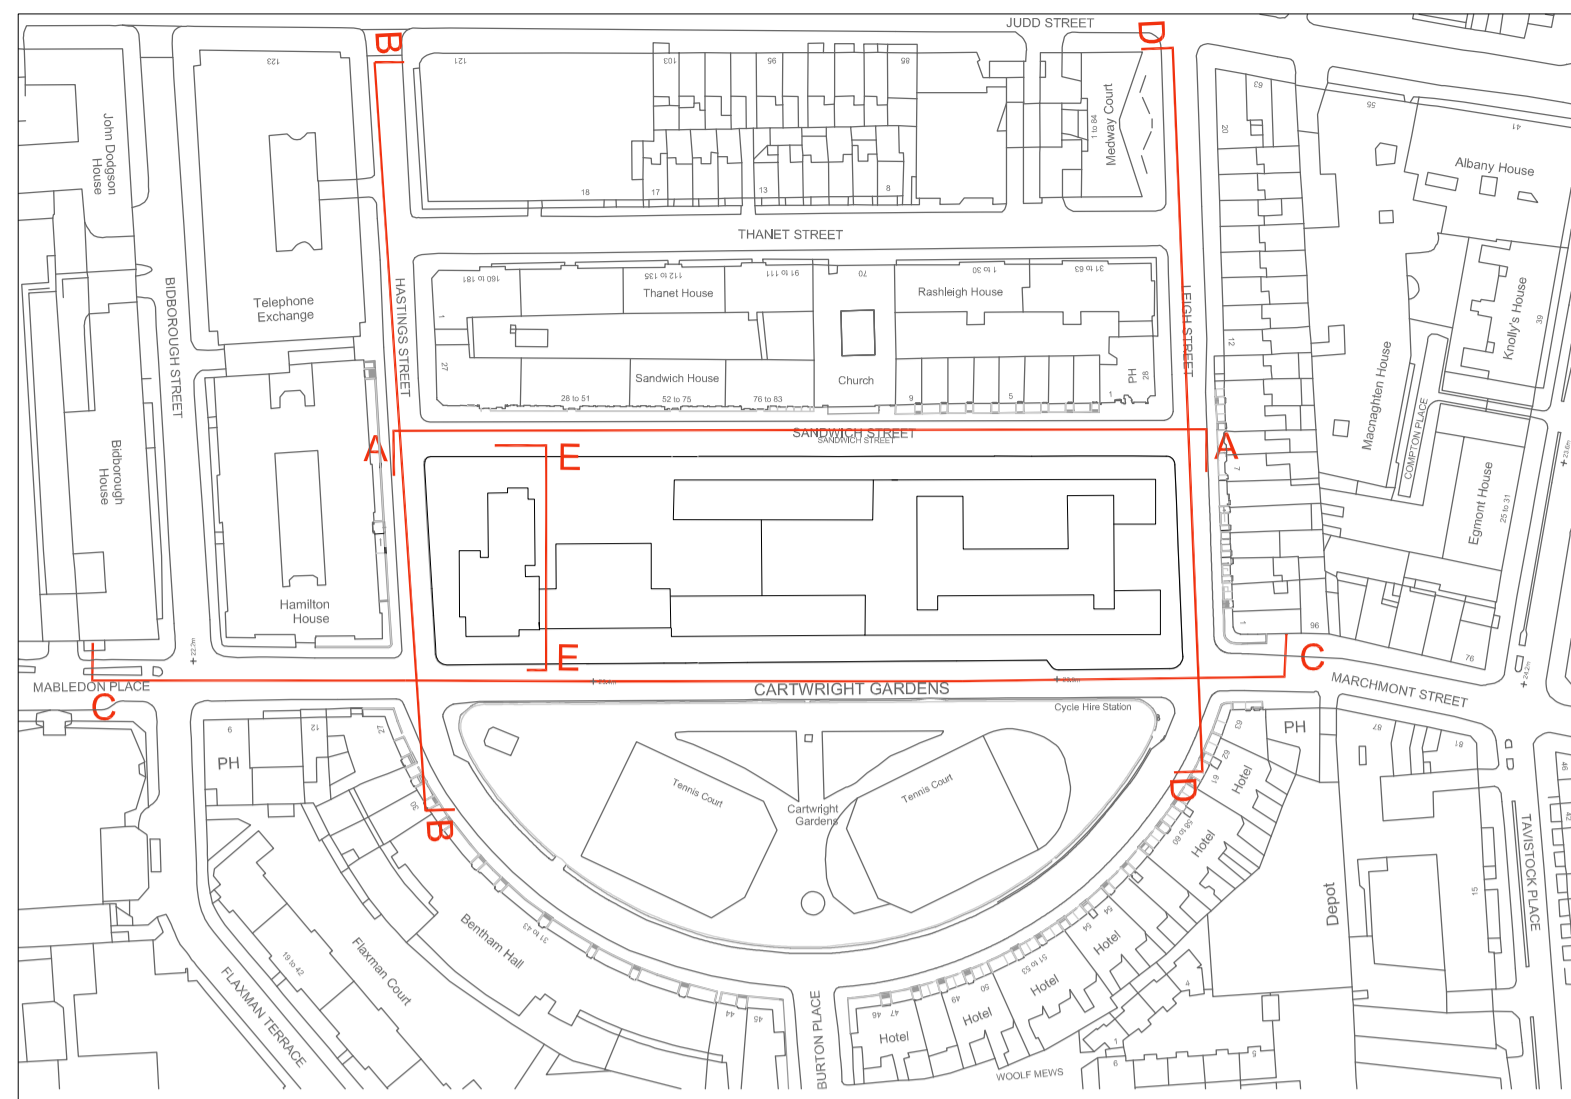

NOTES:  
 DO NOT SCALE. FIGURED DIMENSIONS ONLY TO BE TAKEN FROM THIS DRAWING. CHECK DIMENSIONS ON SITE AND REPORT DISCREPANCIES TO THE ARCHITECT.  
 THIS DRAWING IS PROTECTED BY COPYRIGHT.  
 ALL AREAS HAVE BEEN MEASURED FROM CURRENT DRAWINGS. THEY MAY VARY BECAUSE OF (EG) SURVEY, DESIGN DEVELOPMENT, CONSTRUCTION TOLERANCES, STATUTORY REQUIREMENTS OR RE-DEFINITION OF THE AREAS TO BE MEASURED.



1 ELEVATION DD  
 1:200

 

P2	10.04.13	REVISED IN LINE WITH CASE OFFICER COMMENTS	SM	NM
P1	15.03.13	PLANNING SUBMISSION	SM	NM
No.	Date	Comment	Drawn	CHK'd

Issue Status  
**PLANNING**  
 tp bennett  
 architecture  
 interiors  
 planning


One America Street London SE1 0NE UK +44 (0) 20 7208 2000 www.tpbenett.com  
 London Moscow Abu Dhabi New York

Project  
 Existing  
 University of London  
 Cartwright Gardens, London

Drawing Title  
 Existing South East Elevations  
 Leigh Street

Drawn	Date	Scale @ A1/A3	Alt. Ref.
SM	09.11.12	1:200/1:400	--
tp bennett Project No.	Drawing Number	Rev	

A10417 C0 201 P2

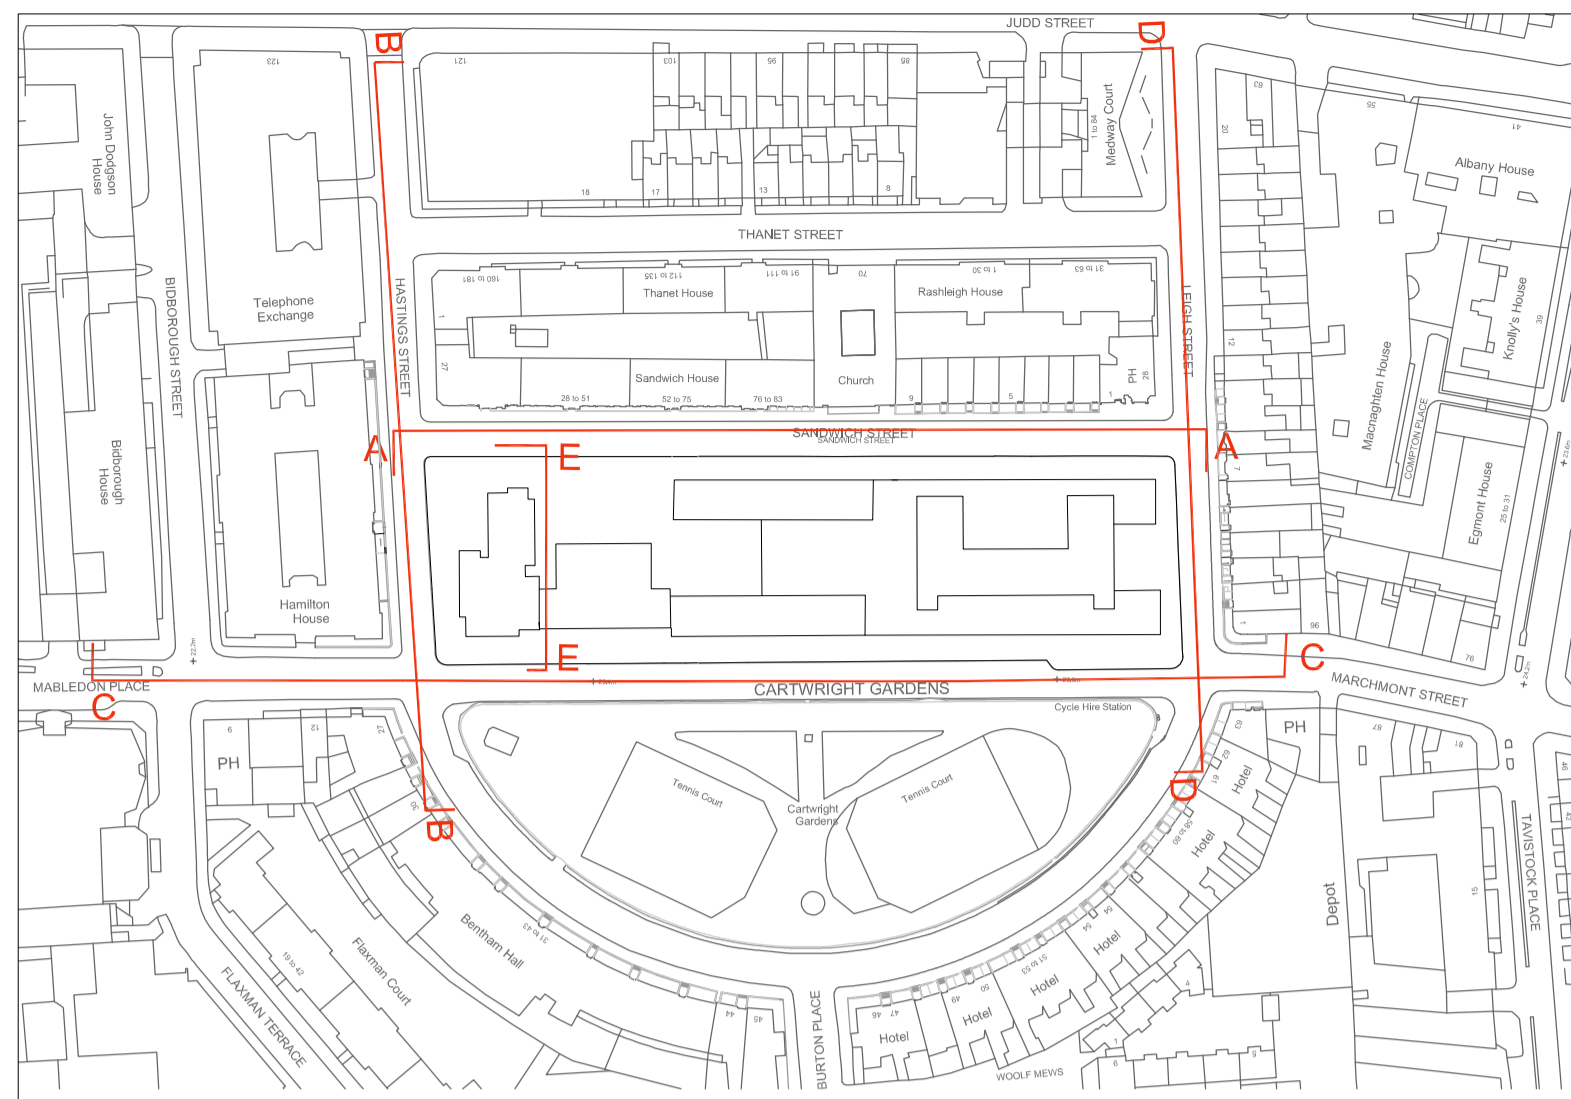


NOTES:  
 DO NOT SCALE. FIGURED DIMENSIONS ONLY TO BE TAKEN FROM THIS DRAWING. CHECK DIMENSIONS ON SITE AND REPORT DISCREPANCIES TO THE ARCHITECT.  
 THIS DRAWING IS PROTECTED BY COPYRIGHT.  
 ALL AREAS HAVE BEEN MEASURED FROM CURRENT DRAWINGS. THEY MAY VARY BECAUSE OF (EG) SURVEY, DESIGN DEVELOPMENT, CONSTRUCTION TOLERANCES, STATUTORY REQUIREMENTS OR RE-DEFINITION OF THE AREAS TO BE MEASURED.



Sandwich Street

1 ELEVATION AA  
 1:200

 

No.	Date	Comment	Drawn	Chk'd
P2	10.04.13	REVISED IN LINE WITH CASE OFFICER COMMENTS	SM	NM
P1	15.03.13	PLANNING SUBMISSION	SM	NM

Issue Status  
**PLANNING**  
**tp bennett**  
 architecture  
 interiors  
 planning


One America Street London SE1 0NE UK +44 (0) 20 7208 2000 www.tpbenett.com  
 London Moscow Abu Dhabi New York

Project  
 Existing  
 University of London  
 Cartwright Gardens, London

Drawing Title  
 Existing North East Elevations  
 Sandwich Street

Drawn	Date	Scale @ A1/A3	Alt. Ref.
SM	09.11.12	1:200/1:400	--

tp bennett Project No.	Drawing Number	Rev
A10417	C0 202	P2

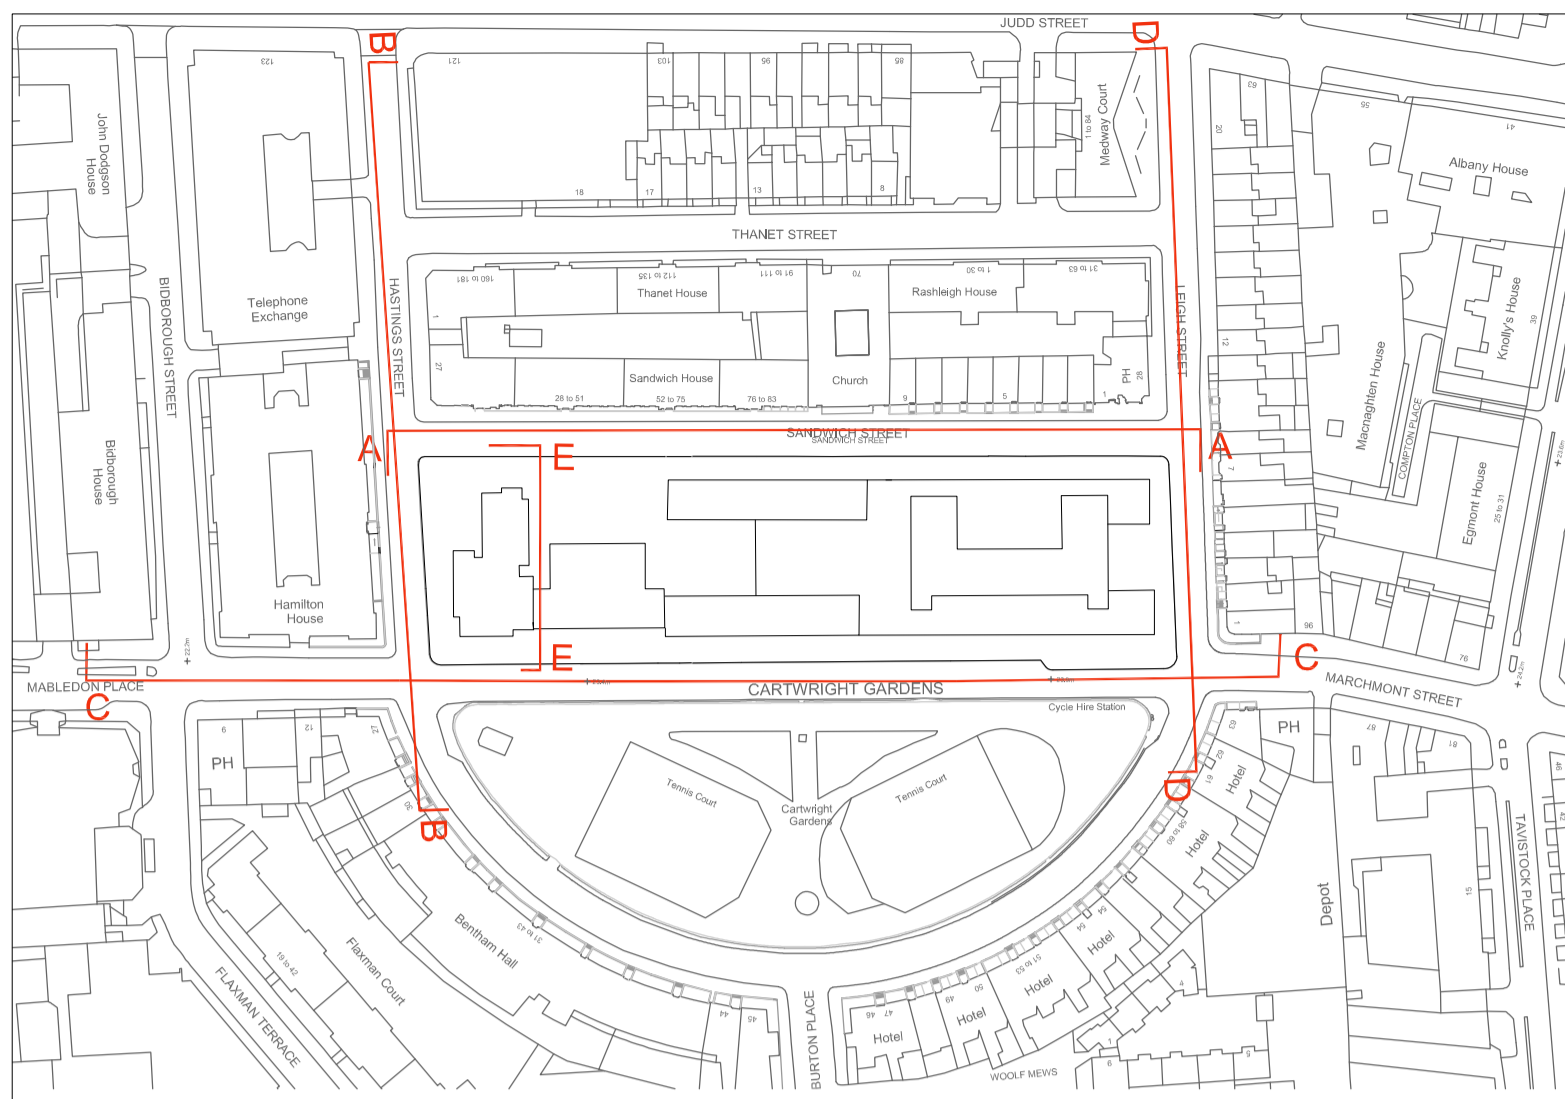


NOTES:  
 DO NOT SCALE. FIGURED DIMENSIONS ONLY TO BE TAKEN FROM THIS DRAWING. CHECK DIMENSIONS ON SITE AND REPORT DISCREPANCIES TO THE ARCHITECT.  
 THIS DRAWING IS PROTECTED BY COPYRIGHT.  
 ALL AREAS HAVE BEEN MEASURED FROM CURRENT DRAWINGS. THEY MAY VARY BECAUSE OF (EG) SURVEY, DESIGN DEVELOPMENT, CONSTRUCTION TOLERANCES, STATUTORY REQUIREMENTS OR RE-DEFINITION OF THE AREAS TO BE MEASURED.



Thanet Street




Sandwich Street

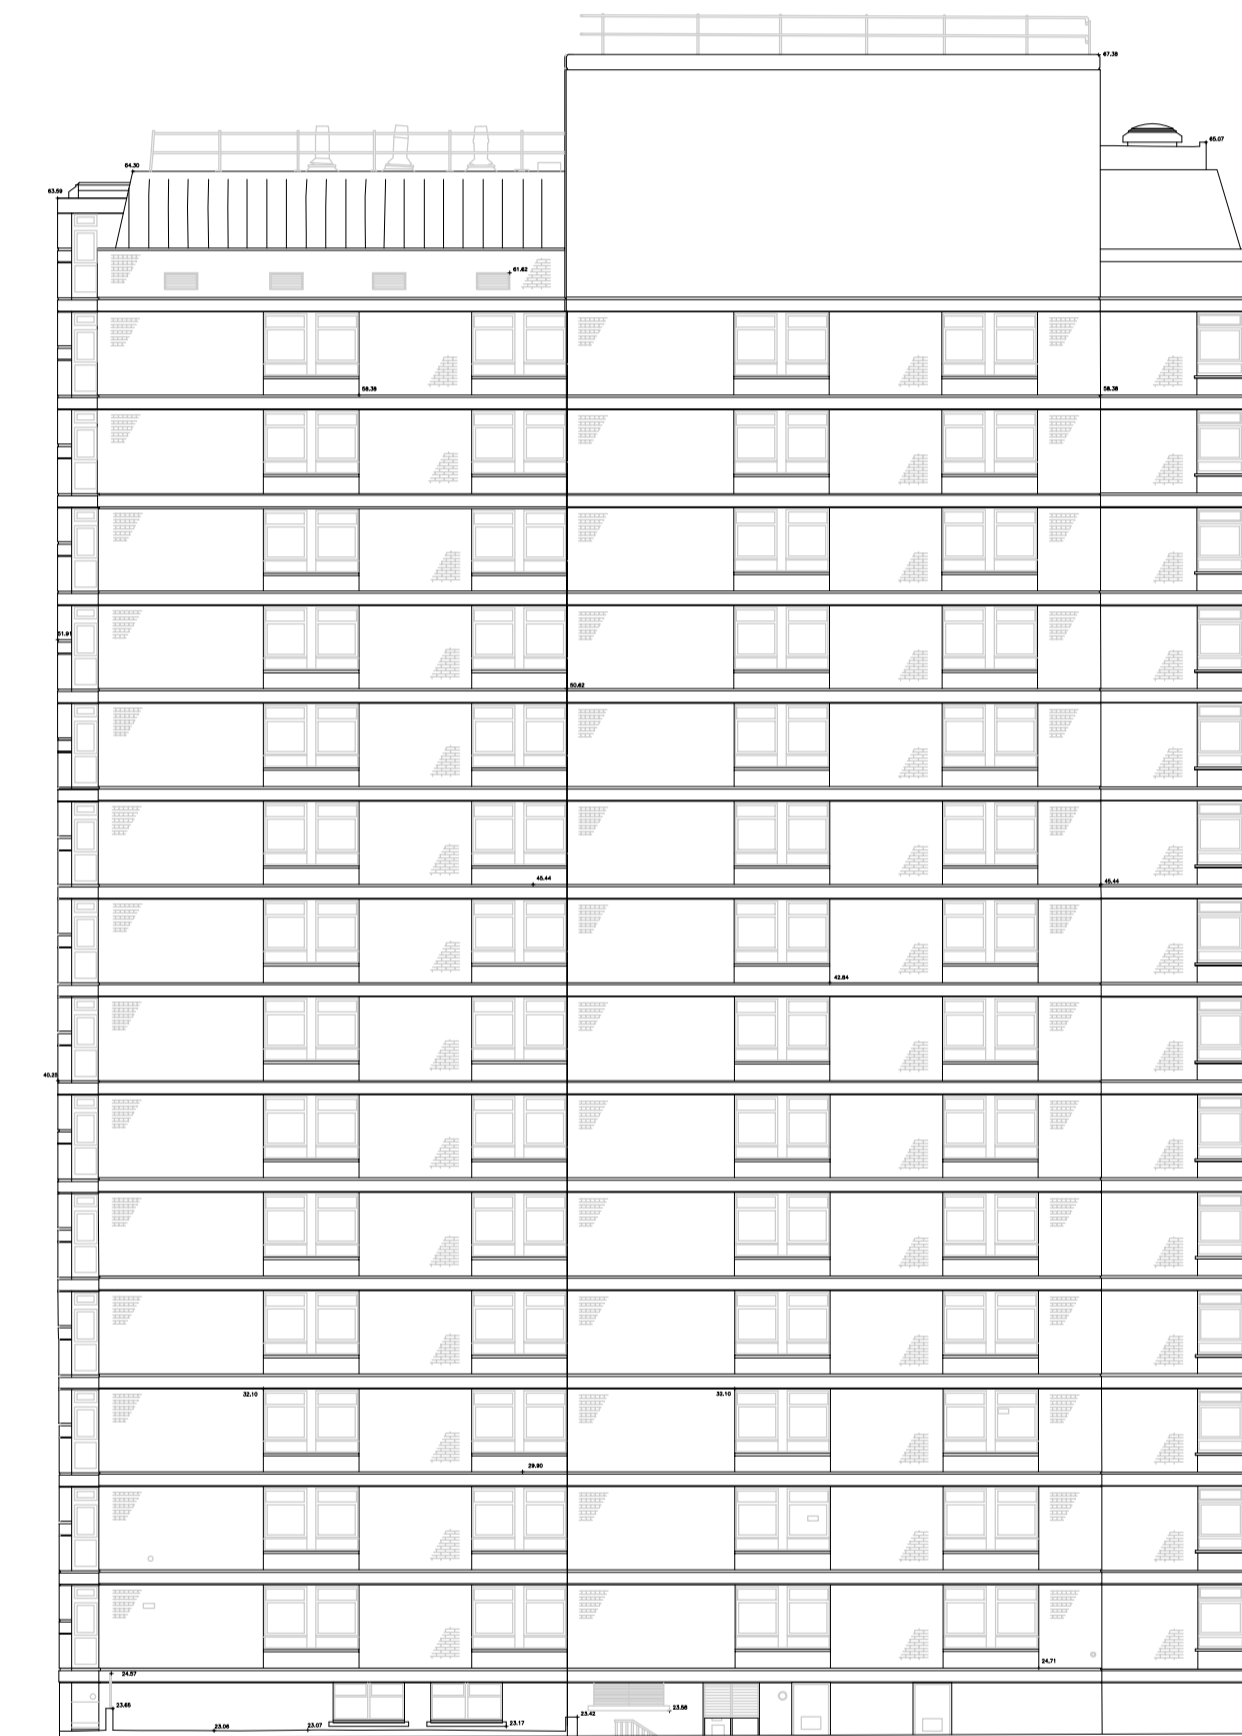

Cartwright Gardens

Hastings Street

1 ELEVATION BB  
 1:200

 

P2	10.04.13	REVISED IN LINE WITH CASE OFFICER	SM	NM
COMMENTS				
P1	15.03.13	PLANNING SUBMISSION	SM	NM
No.	Date	Comment	Drawn	Chk'd
Revisions				

Issue Status  
**PLANNING**  
**tp bennett**  
 architecture  
 interiors  
 planning



One America Street London SE1 0NE UK +44 (0) 20 7208 2000 www.tpbenett.com  
 London Moscow Abu Dhabi New York

Project  
 Existing  
 University of London  
 Cartwright Gardens, London


Drawing Title  
 Existing North West Elevations  
 Hastings Street

Drawn	Date	Scale @ A1/A3	Alt. Ref.
SM	09.11.12	1:200/1:400	--

tp bennett Project No.	Drawing Number	Rev
A10417	C0 203	P2

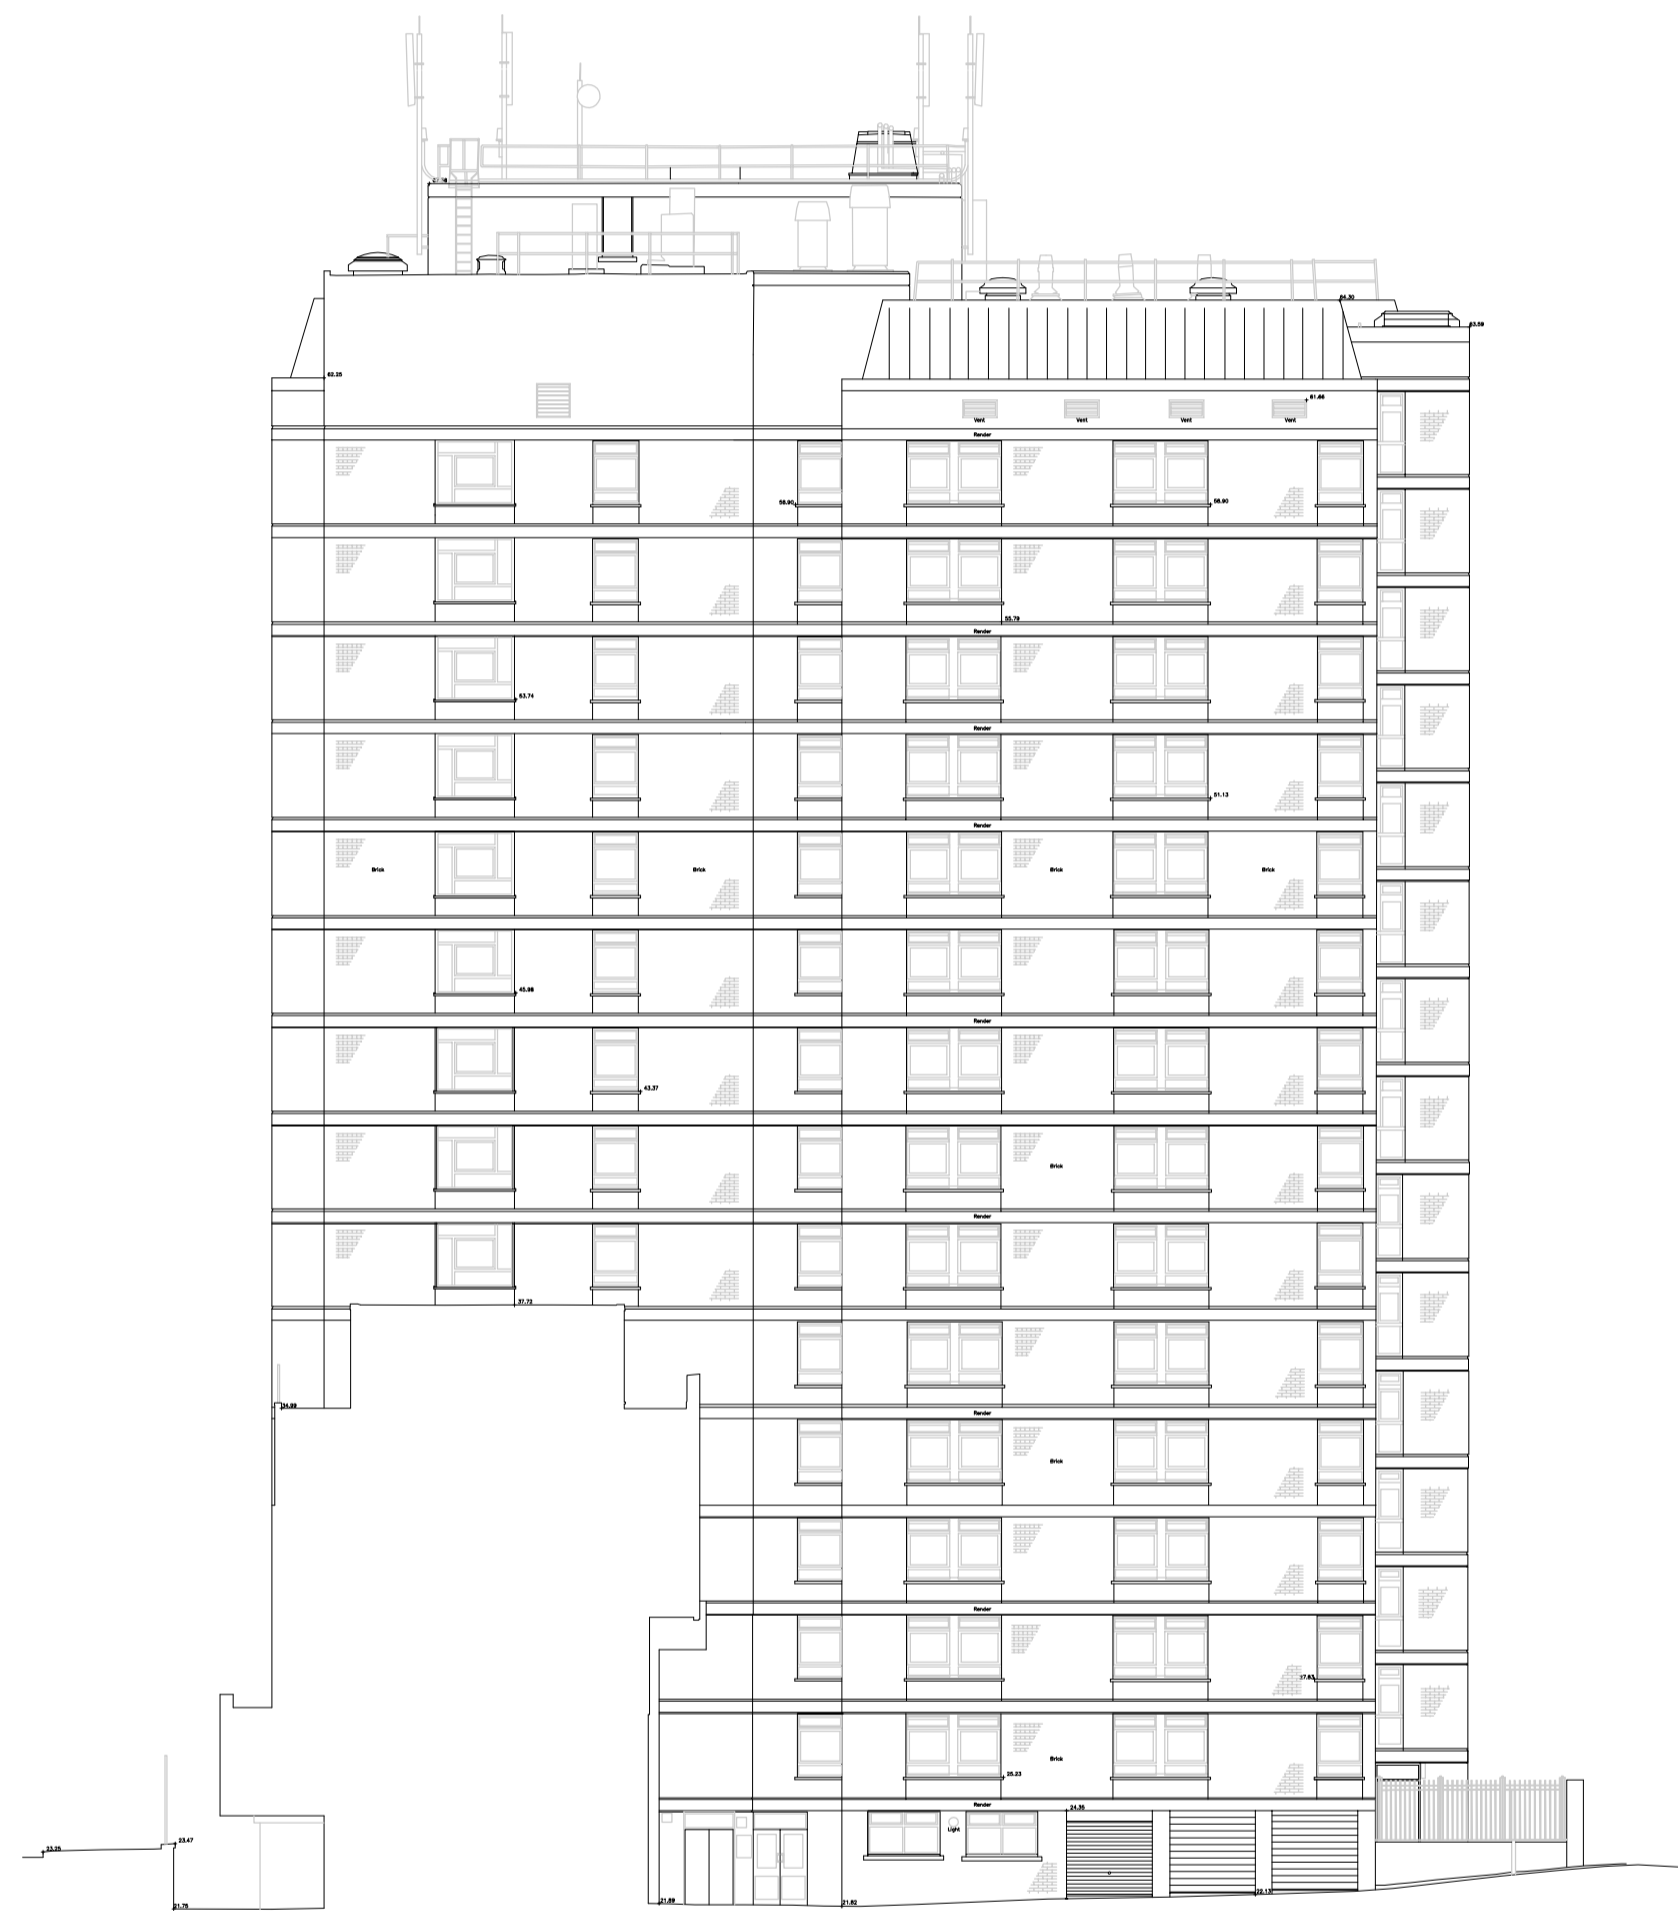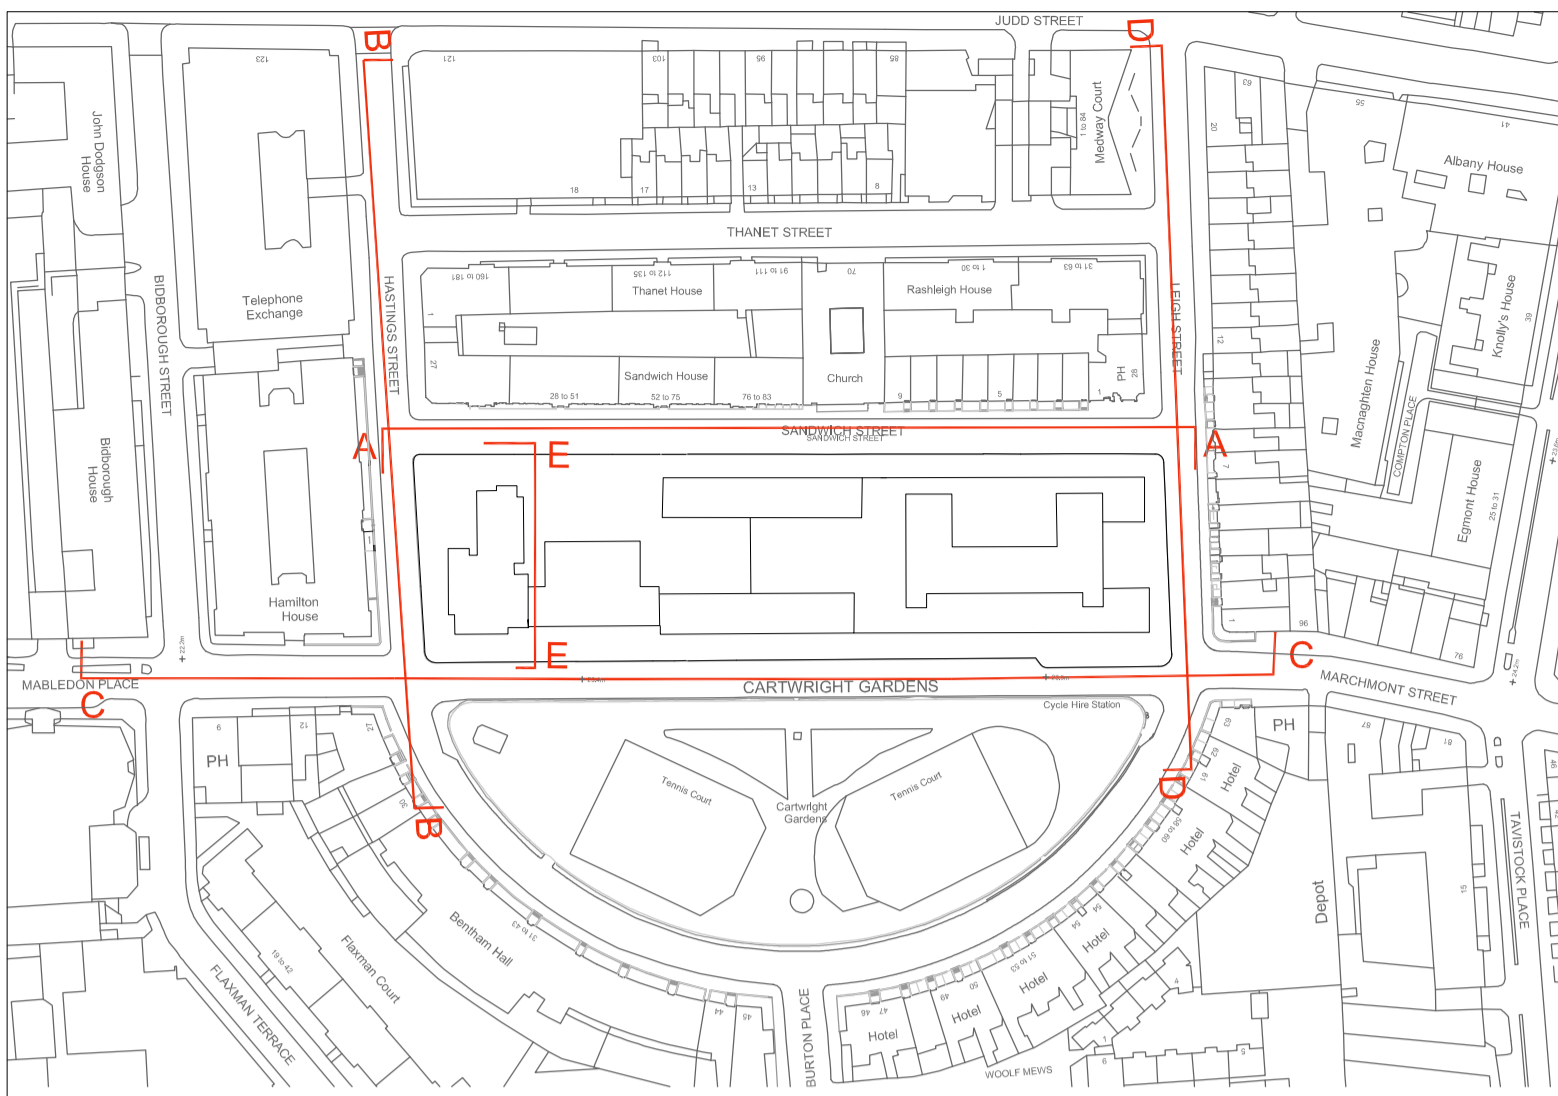

1 ELEVATION EE  
1:200

 

NOTES:  
DO NOT SCALE. FIGURED DIMENSIONS ONLY TO BE TAKEN FROM THIS DRAWING. CHECK DIMENSIONS ON SITE AND REPORT DISCREPANCIES TO THE ARCHITECT.  
THIS DRAWING IS PROTECTED BY COPYRIGHT.  
ALL AREAS HAVE BEEN MEASURED FROM CURRENT DRAWINGS. THEY MAY VARY BECAUSE OF (EG) SURVEY, DESIGN DEVELOPMENT, CONSTRUCTION TOLERANCES, STATUTORY REQUIREMENTS OR RE-DEFINITION OF THE AREAS TO BE MEASURED.

No.	Date	Comment	Drawn	Chk'd
P2	10.04.13	REVISED IN LINE WITH CASE OFFICER COMMENTS	SM	NM
P1	15.03.13	PLANNING SUBMISSION	SM	NM


Issue Status  
**PLANNING**  
**tp bennett**  
architecture  
interiors  
planning

One America Street London SE1 0NE UK +44 (0) 20 7208 2000 www.tpbenntt.com  
London Moscow Abu Dhabi New York


Project  
Existing  
University of London  
Cartwright Gardens, London  
Drawing Title  
Existing Service Road Elevation

Drawn	Date	Scale @ A1/A3	Alt. Ref.
SM	09.11.12	1:200/1:400	--

tp bennett Project No.	Drawing Number	Rev
A10417	C0 204	P2

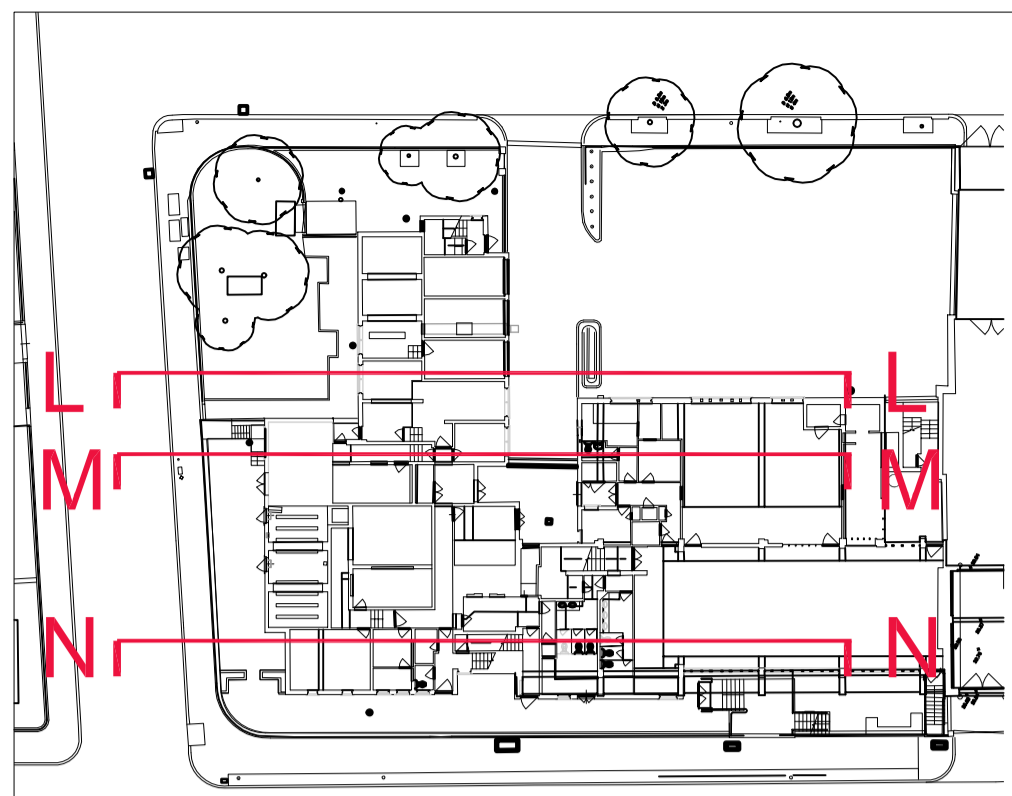


KEY PLAN - LOWER GROUND FLOOR

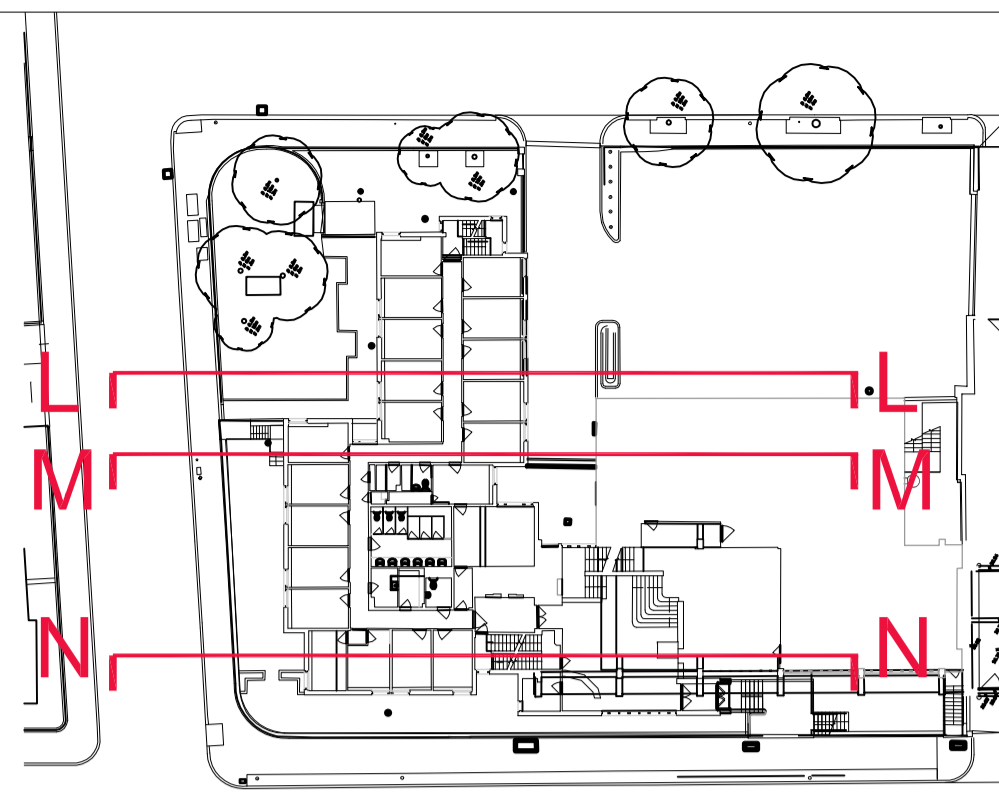


KEY PLAN - GROUND FLOOR


NOTES:  
 DO NOT SCALE. FIGURED DIMENSIONS ONLY TO BE TAKEN FROM THIS DRAWING. CHECK DIMENSIONS ON SITE AND REPORT DISCREPANCIES TO THE ARCHITECT.  
 THIS DRAWING IS PROTECTED BY COPYRIGHT.  
 ALL AREAS HAVE BEEN MEASURED FROM CURRENT DRAWINGS. THEY MAY VARY BECAUSE OF (EG) SURVEY, DESIGN DEVELOPMENT, CONSTRUCTION TOLERANCES, STATUTORY REQUIREMENTS OR RE-DEFINITION OF THE AREAS TO BE MEASURED.

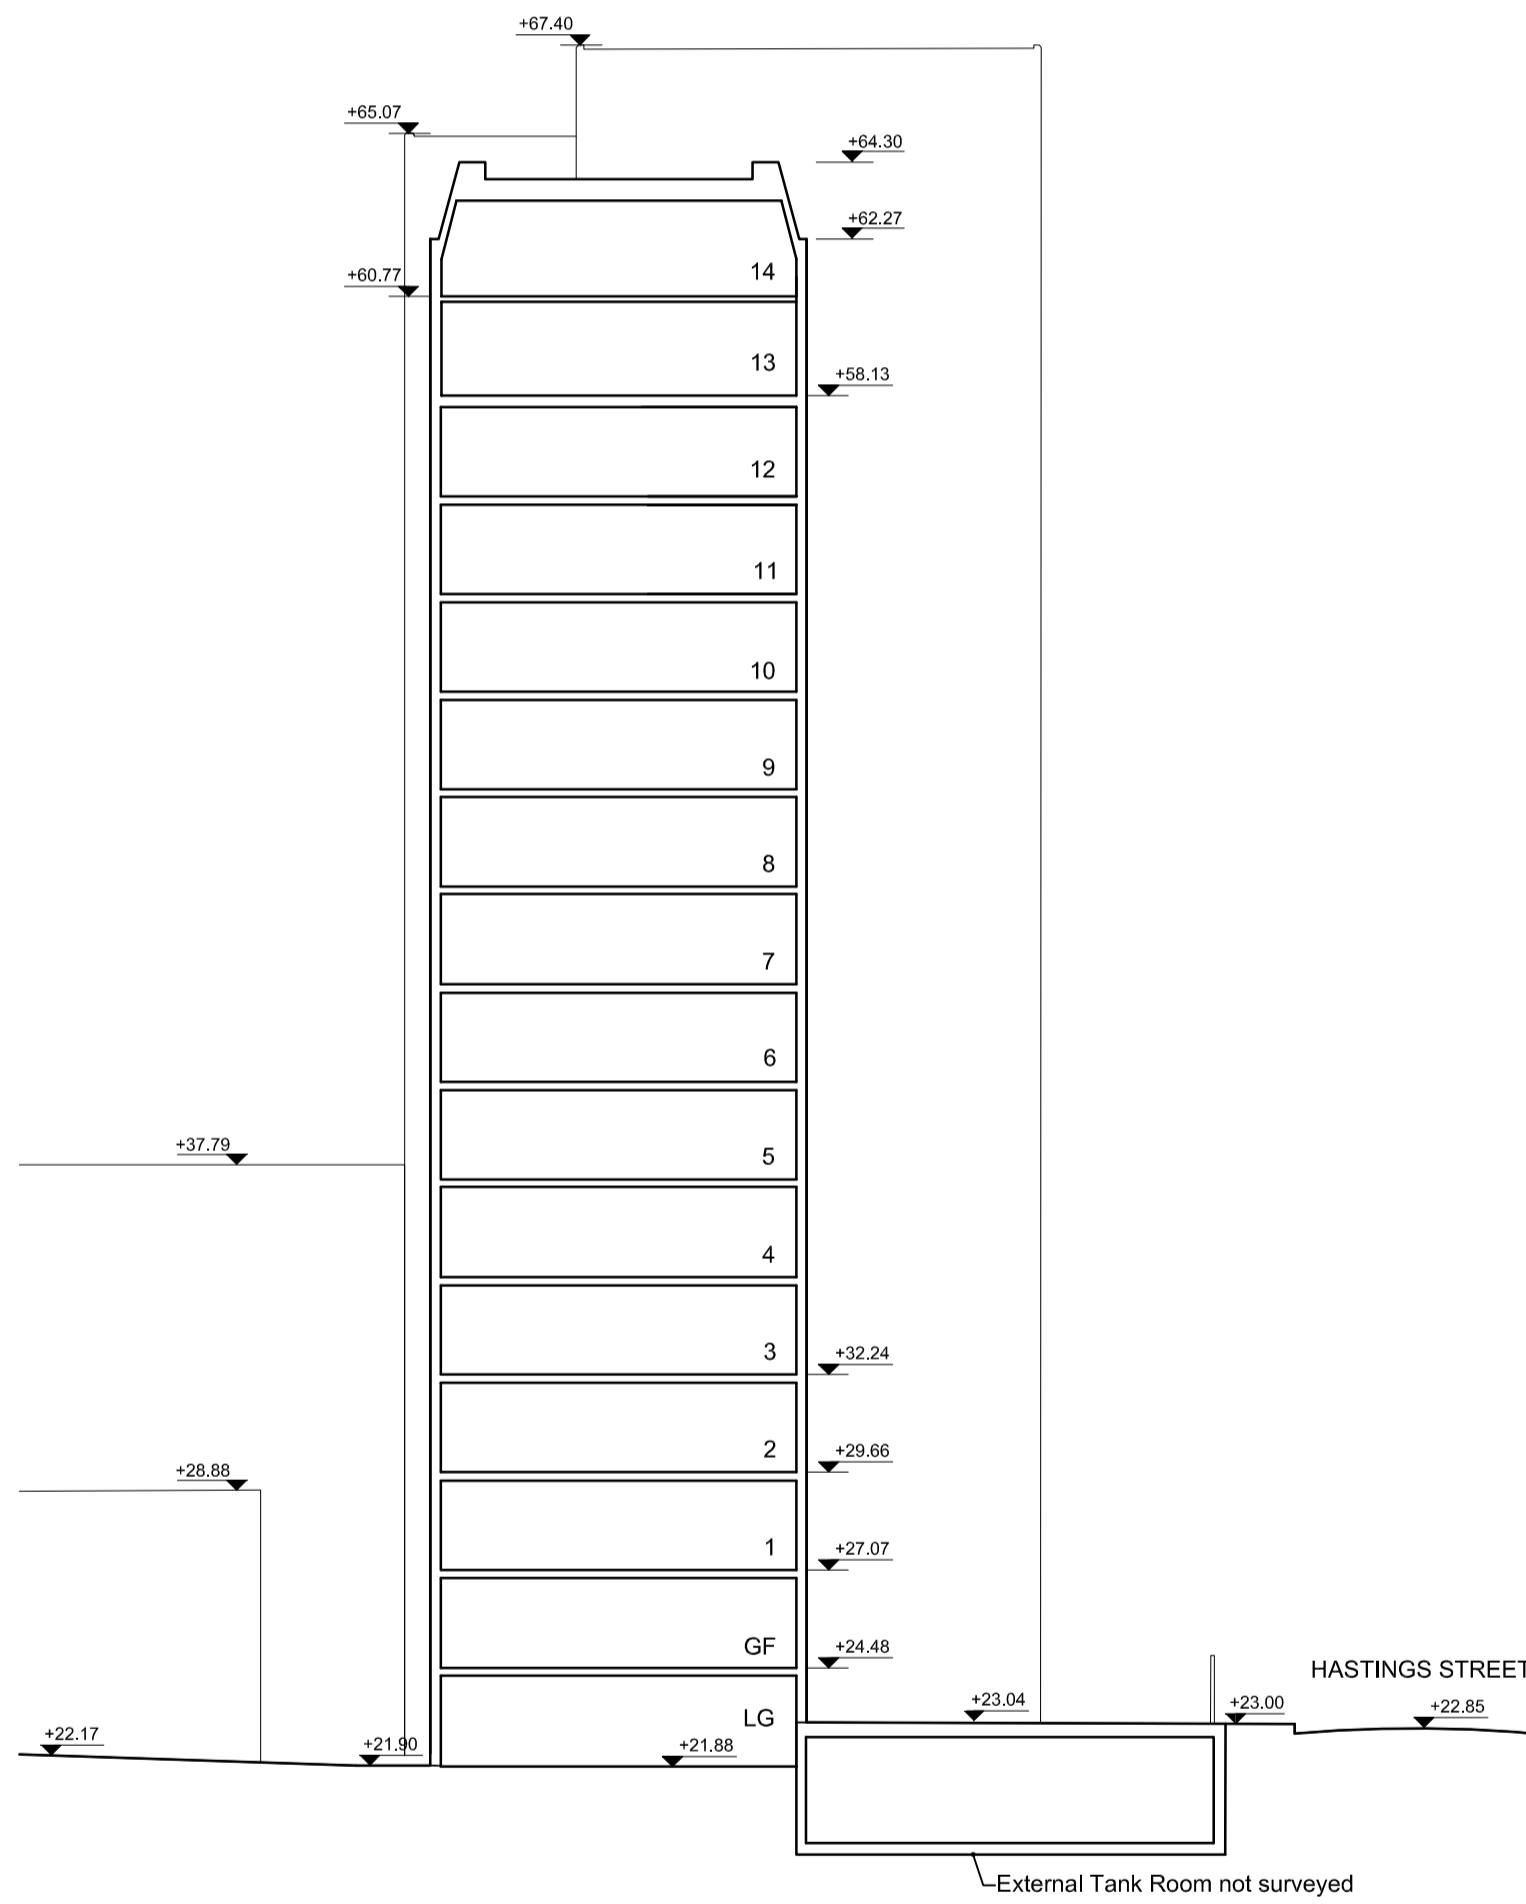


1 SECTION LL  
1:200

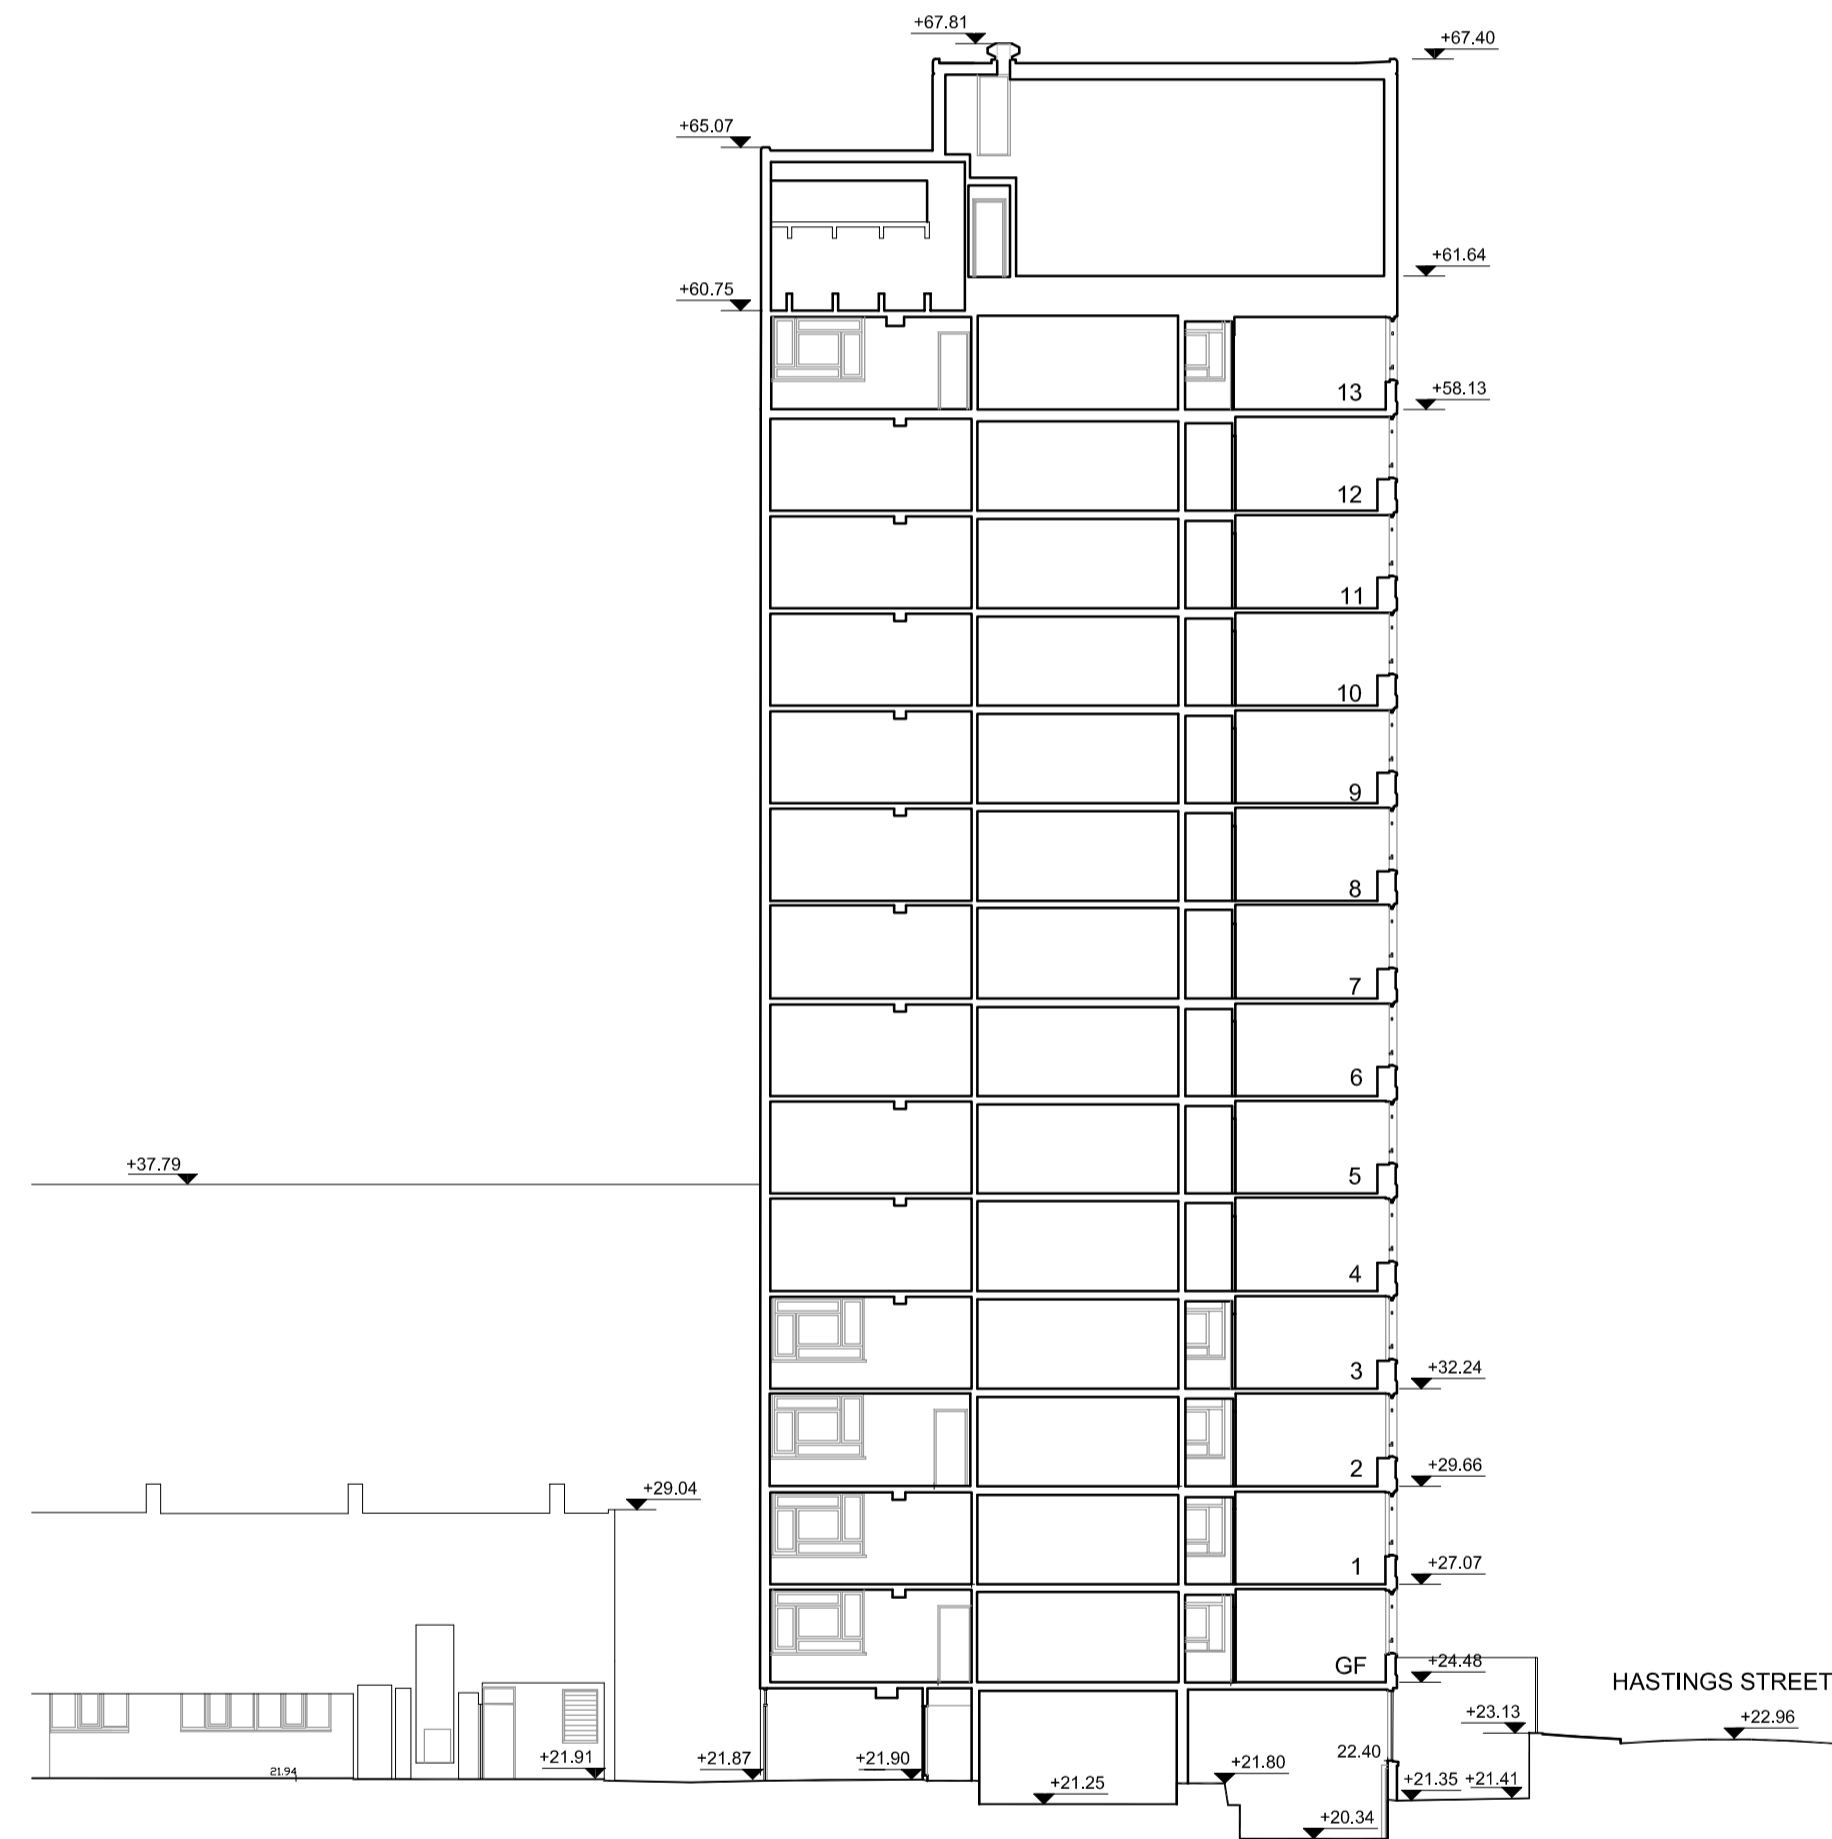

2 SECTION MM  
1:200

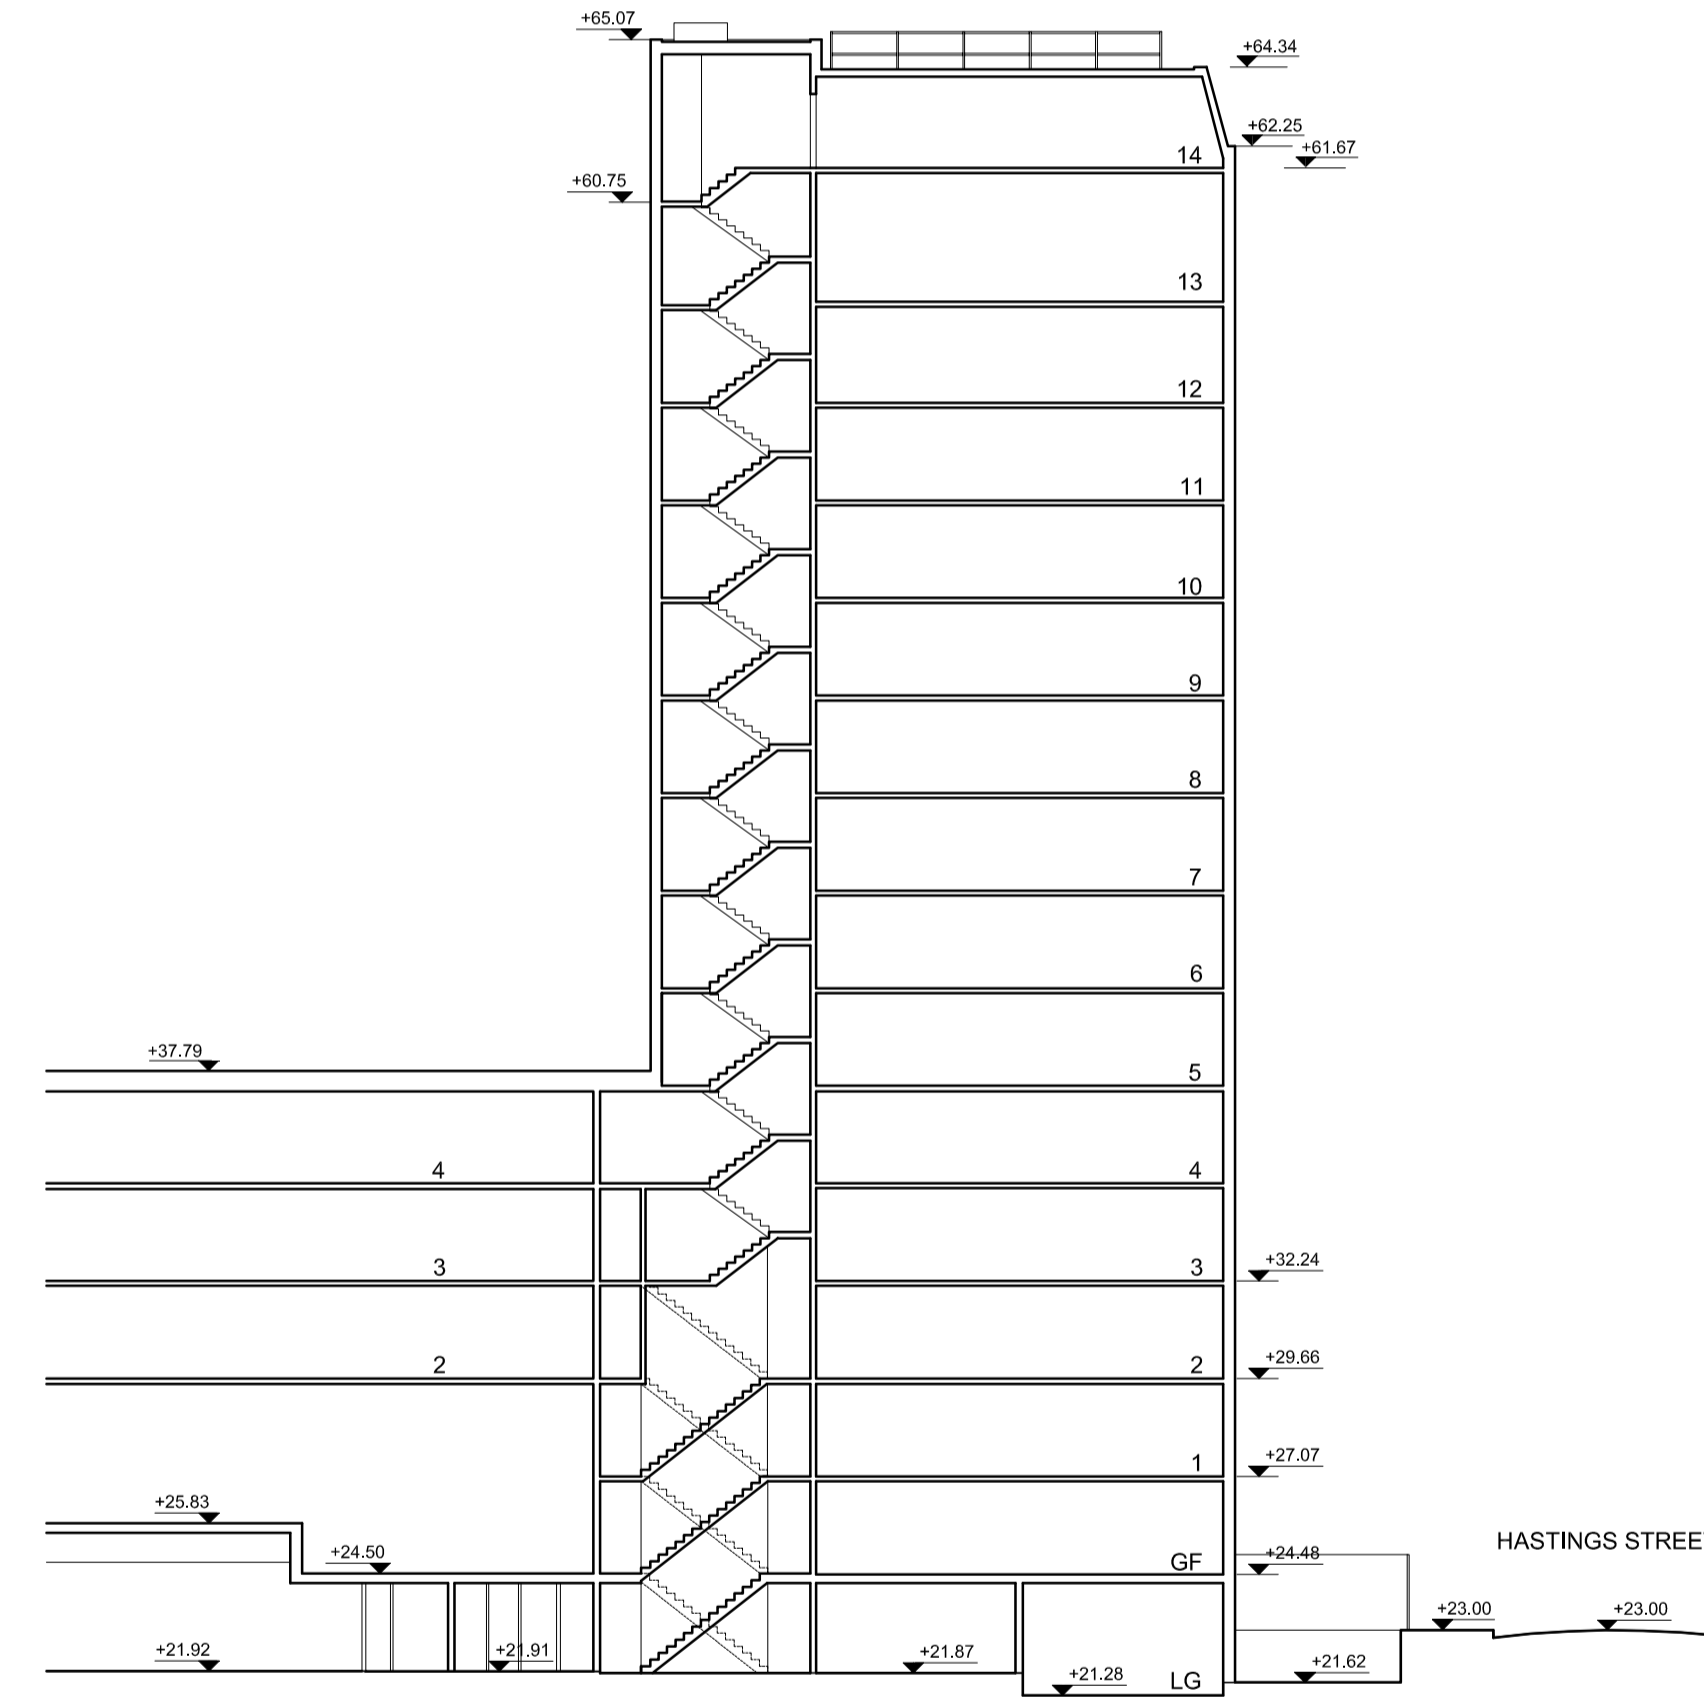

3 SECTION NN  
1:200

 

Issue Status		SM	NM
P2	10.04.13 REVISED IN LINE WITH CASE OFFICER COMMENTS		
P1	15.03.13 PLANNING SUBMISSION	SM	NM
No.	Date	Comment	Drawn   Chkd
Revisions			

ISSUE STATUS  
**PLANNING**  
 tp bennett  
 architecture  
 interiors  
 planning

One America Street London SE1 0NE UK +44 (0) 20 7208 2000 www.tpbennt.com  
 London Moscow Abu Dhabi New York

Project  
**Existing**  
**University of London**  
**Cartwright Gardens, London**

Drawing Title  
**Tower**  
**As Existing Sections**

Drawn	Date	Scale @ A1/A3	Alt. Ref.
SM	09.11.12	1:200/1:400	--
tp bennett Project No.		Drawing Number	Rev
A10417		C 0300	P2