



NOTES

Do NOT scale from this drawing. Use figured dimensions only. The contractor is responsible for checking all site dimensions. Any errors or omissions are to be reported and verified with the architect immediately before proceeding with any works.

All dimensions are in millimetres unless noted otherwise.

This drawing is to be read in conjunction with all relevant design drawings, specifications and schedule of works.

All measurements are to be confirmed on site

 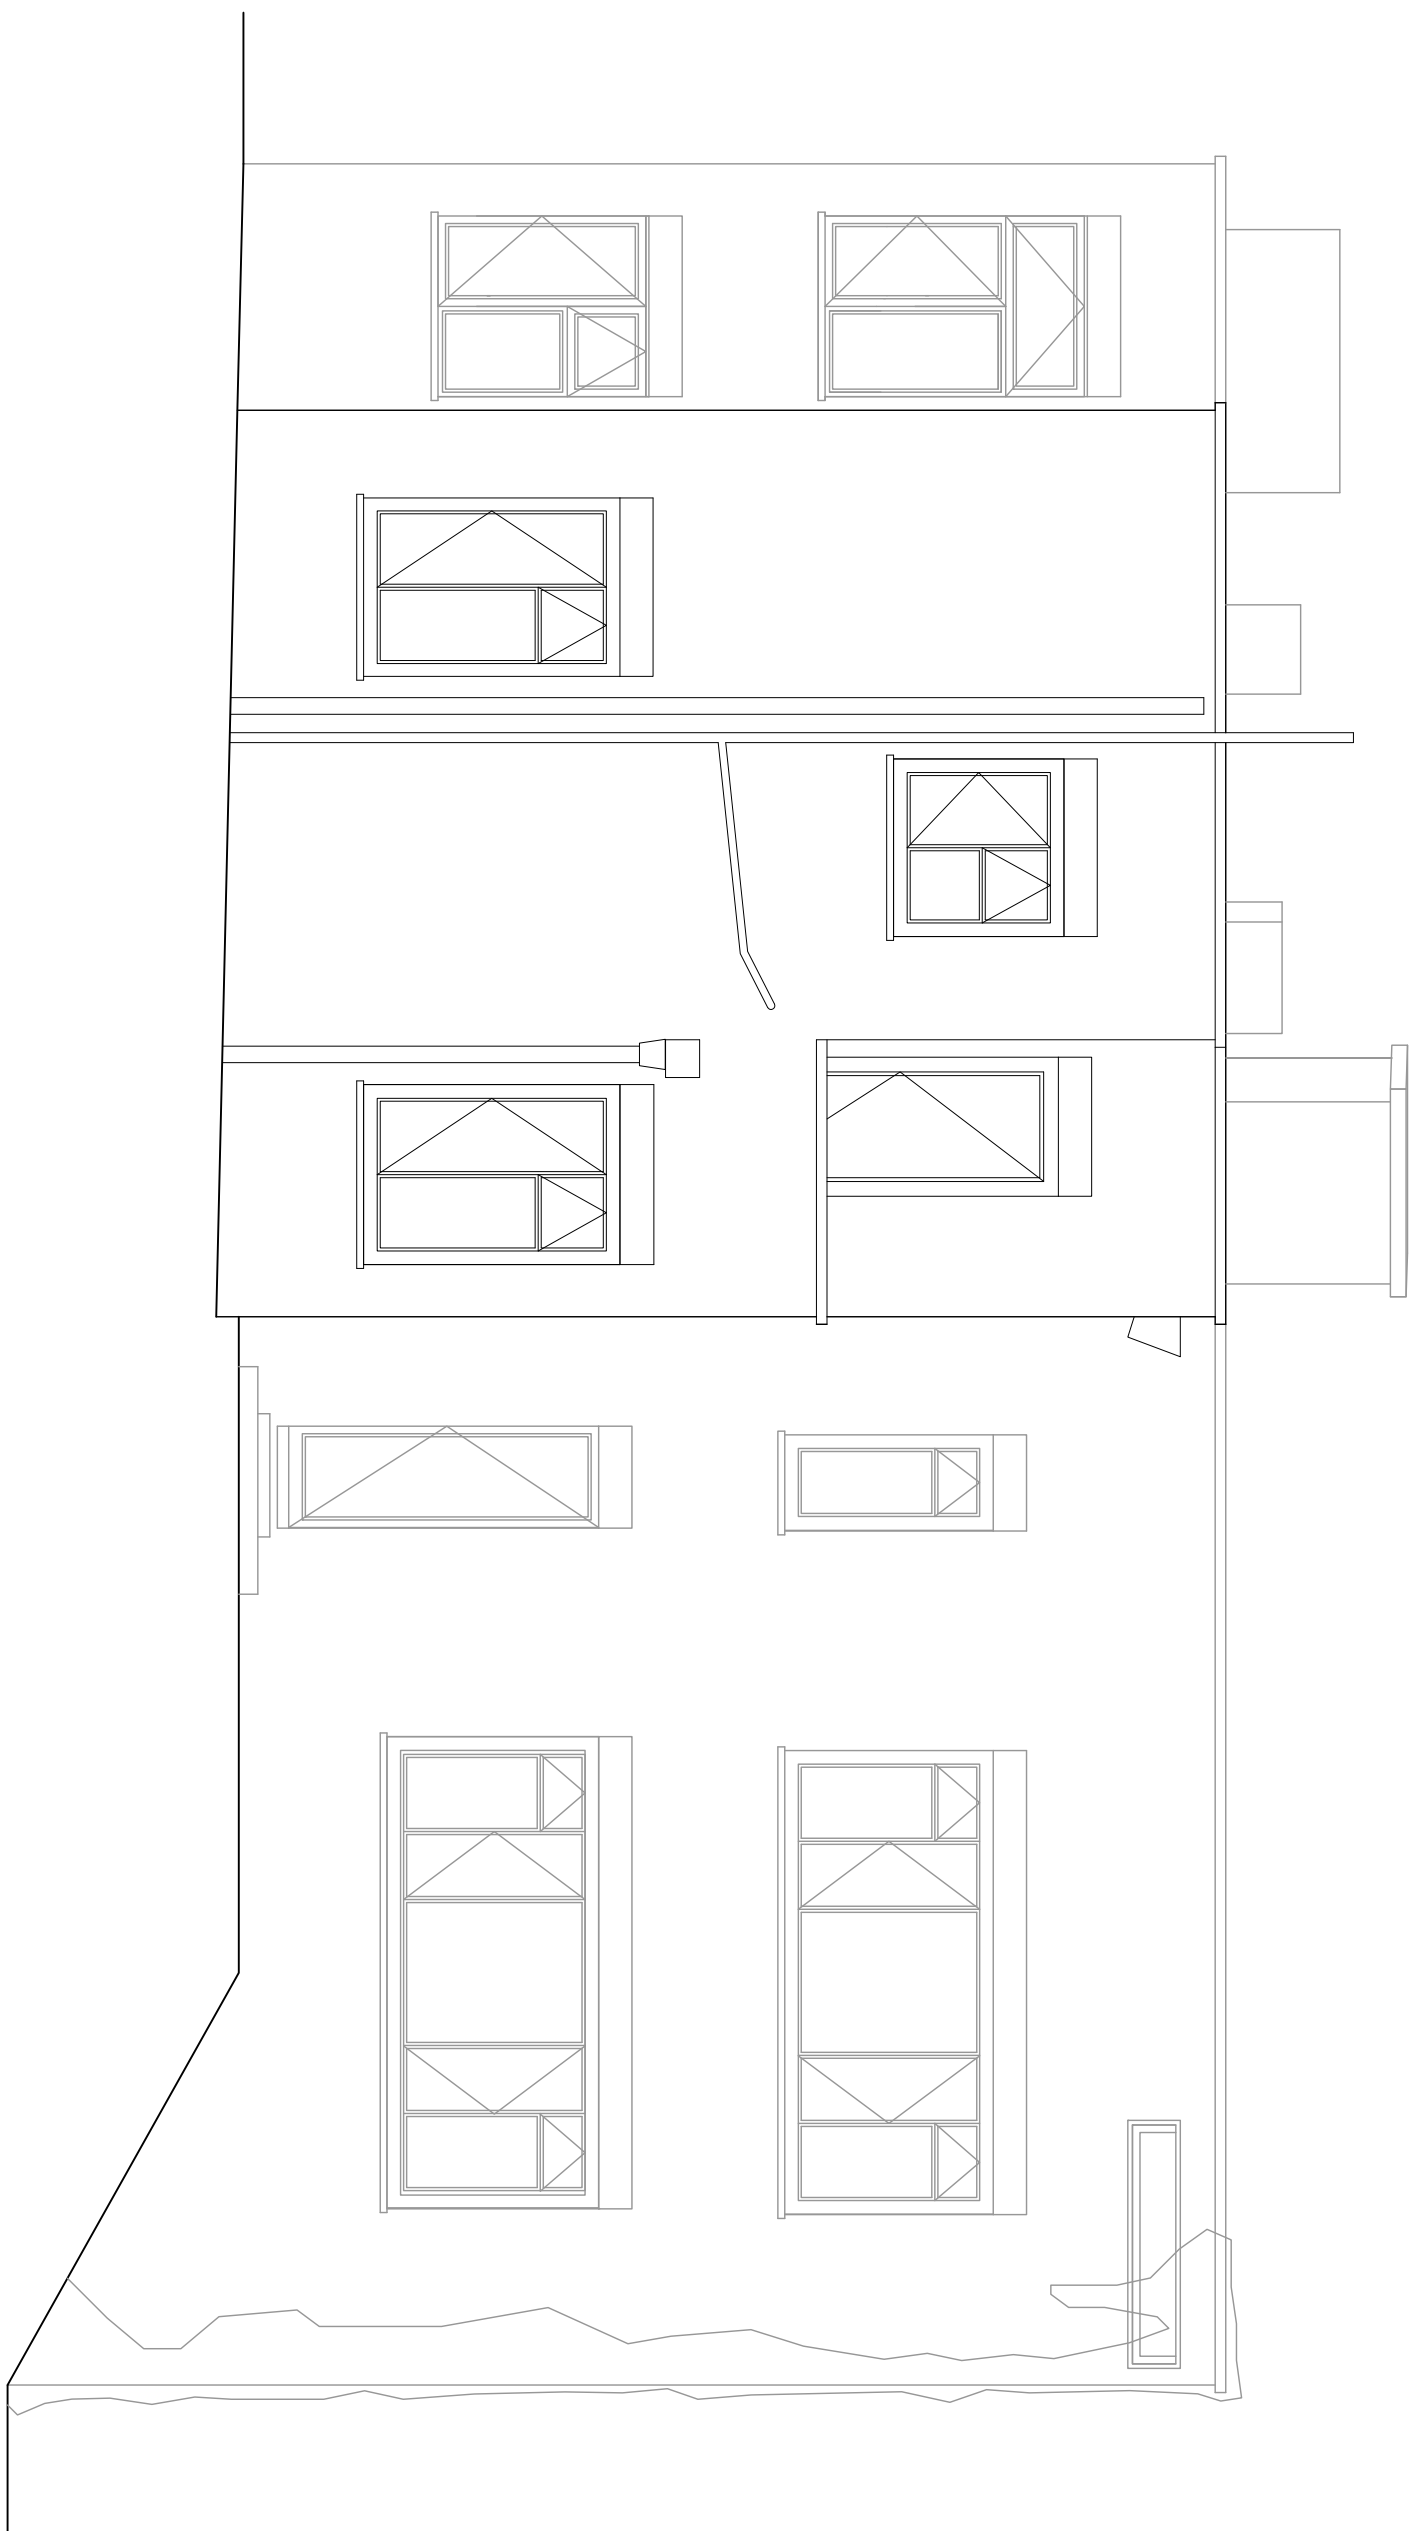

REVISION NOTES

[illegible]

**STUDIO
21
DESIGN**

STUDIO 21 DESIGN Ltd.
21 OXLEY CLOSE
LONDON
SE1 5HF

T +44 (0) 20 7237 4106
M +44 (0) 77 9969 2065
E studio21@live.co.uk

PROJECT

36 Highgate West Hill
Highgate
London
N6

TITLE	EXISTING	NORTH WEST	ELEVATION
-------	----------	------------	-----------

PLANNING

DATE _____

DRAWING NO.	REV.
-------------	------

A31004

01 EXISTING NORTH WEST ELEVATION
SCALE 1:100(A3) 1:50 (A1)