



NOTES

Do NOT scale from this drawing. Use figured dimensions only. The contractor is responsible for checking all site dimensions. Any errors or omissions are to be reported and verified with the architect immediately before proceeding with any works.

All dimensions are in millimetres unless noted otherwise.

This drawing is to be read in conjunction with all relevant design drawings, specifications and schedule of works.

All measurements are to be confirmed on site.

 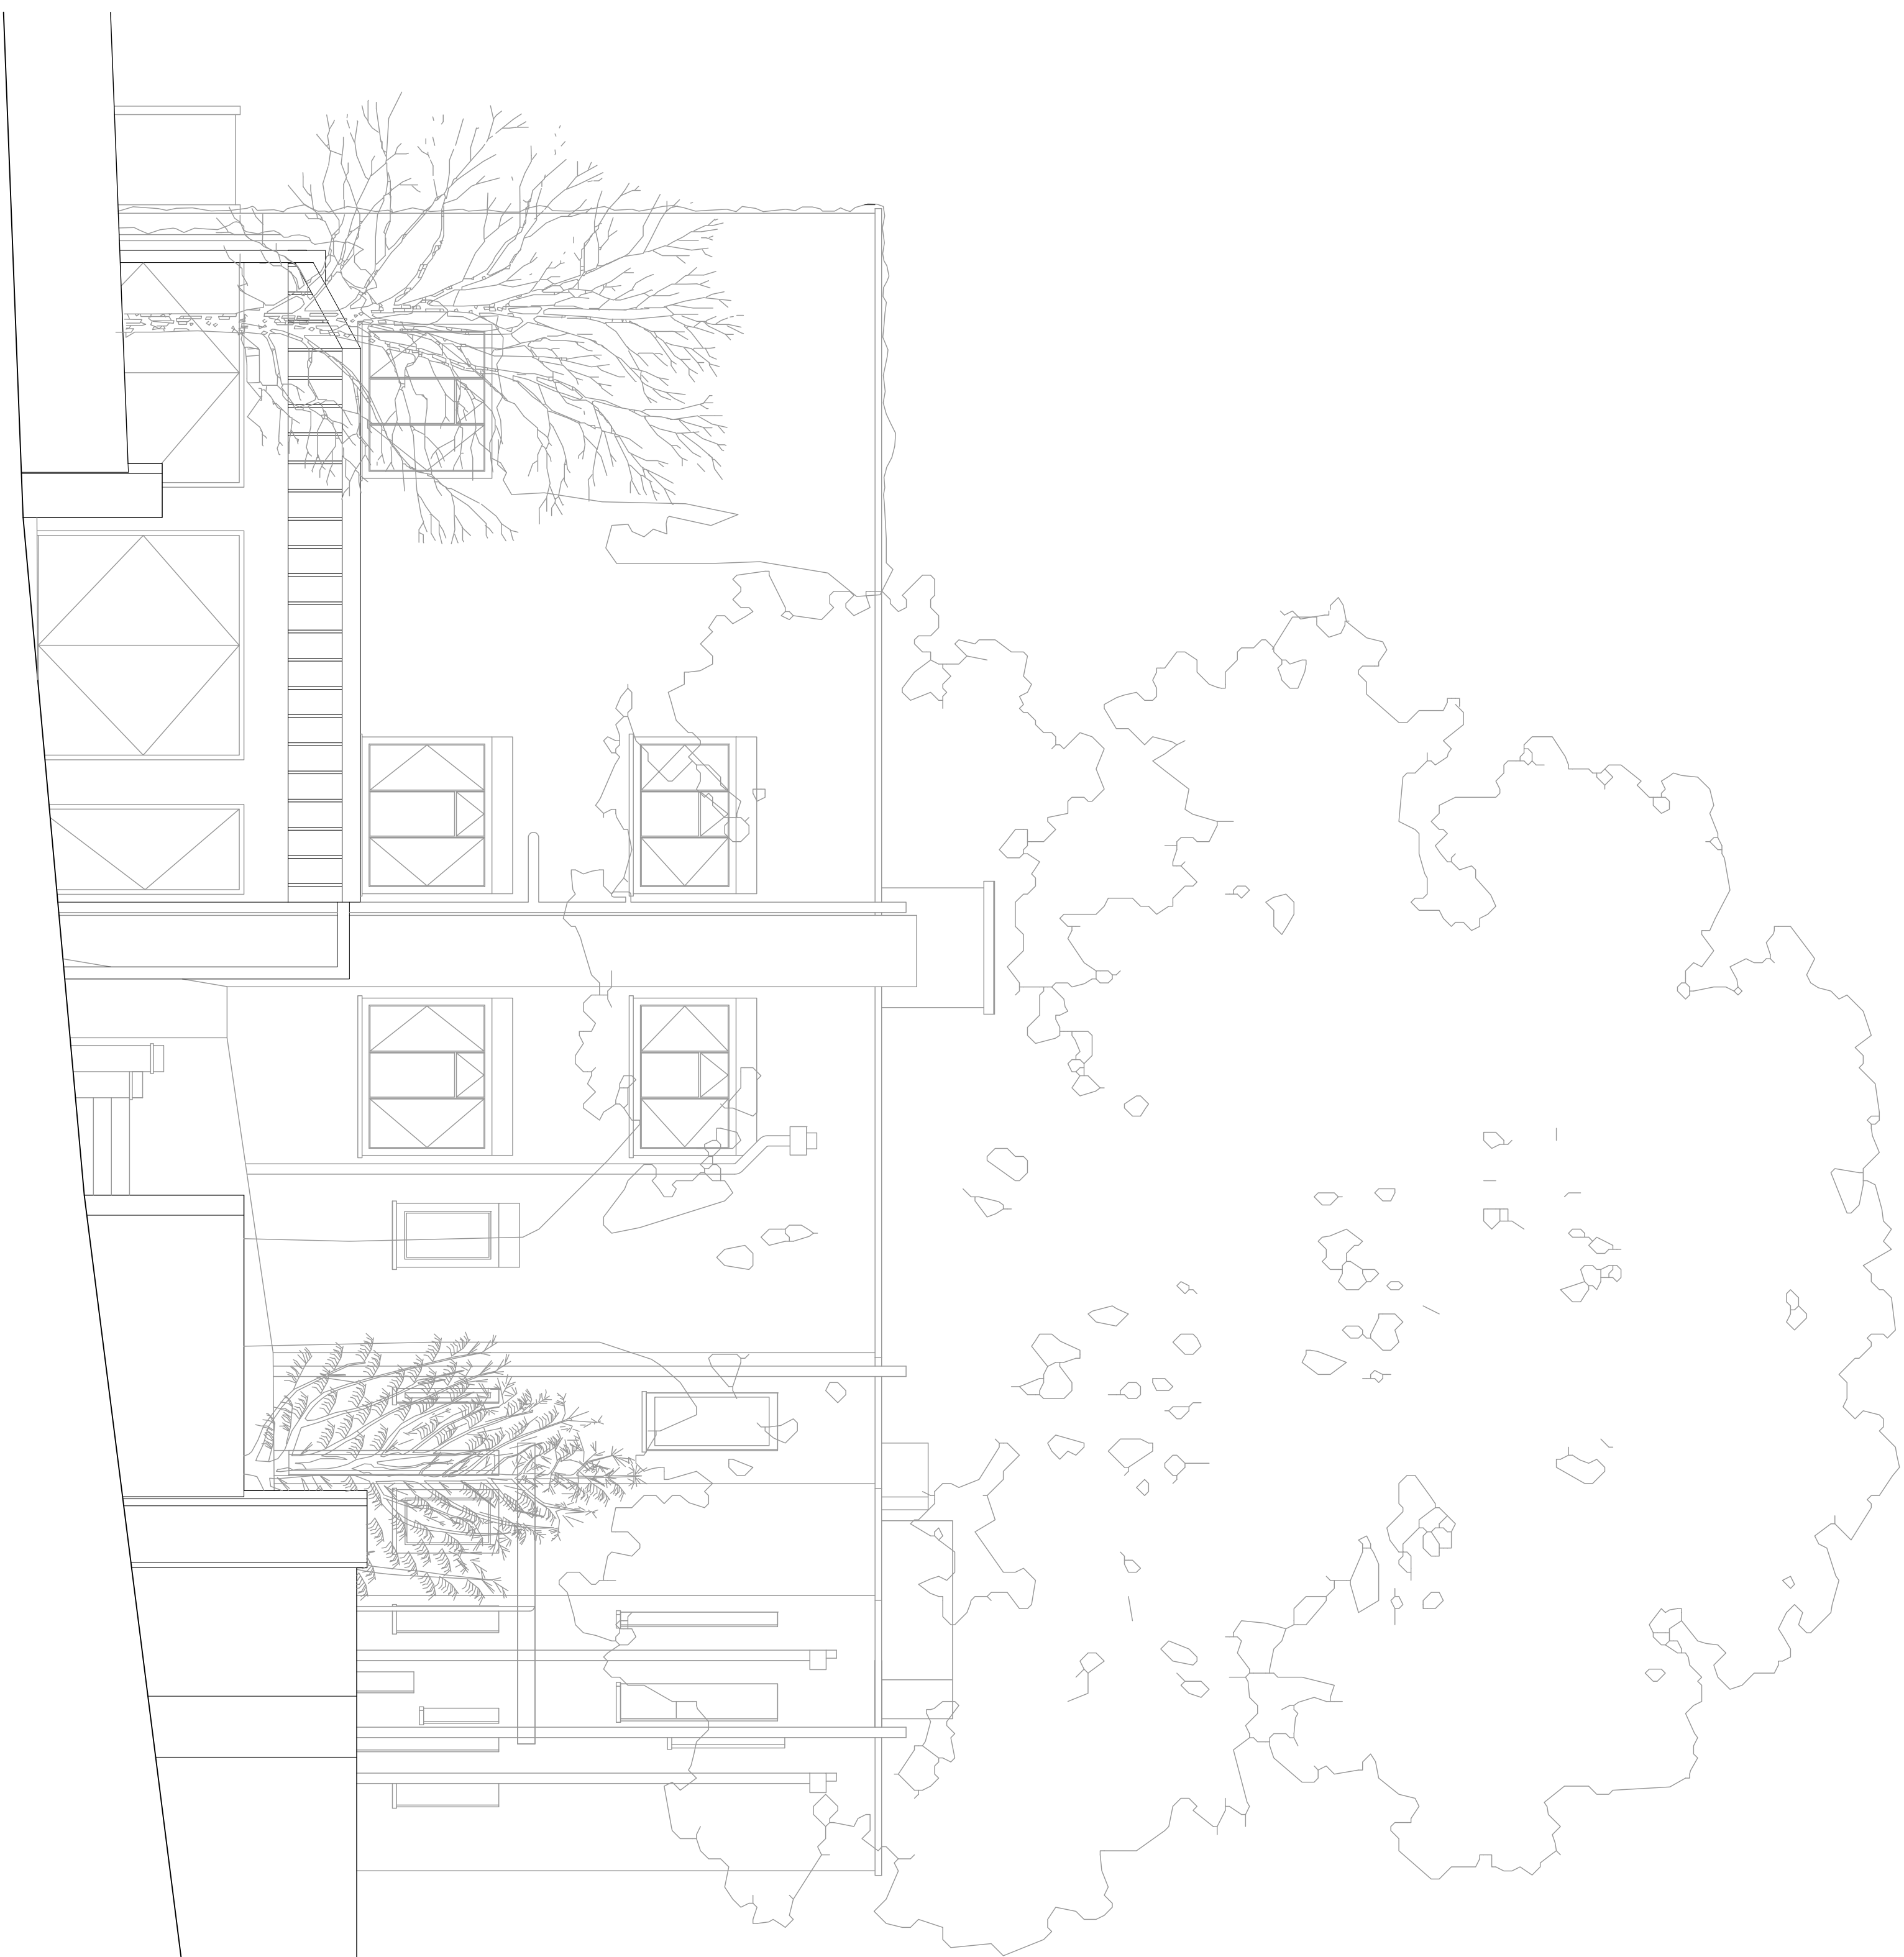

DATE	REV	REVISIONS
28/03/10		PLANNING SUBMISSION
DATE	REV	REVISIONS
SIGN		
	ZH	

REVISION NOTES

**STUDIO
21
DESIGN**

STUDIO 21 DESIGN LTD.
21 OXLEY CLOSE
LONDON
SE1 5HF

T +44 (0) 20 7237 4106
M +44 (0) 77 9969 2066
E studio21@live.co.uk

PROJECT	36 Highgate West Hill Highgate London NO		
TITLE	EXISTING SOUTH EAST ELEVATION 2		
STATUS	PLANNING		
SCALE	Scale 1:50 @ A1 / 1:100 @ A3		
DATE	30-10-28	DRAWN	2H
DRAWING NO	A31005		REV. -