
 


NOTES:

Do NOT scale from this drawing. Use fixed dimensions only.
The contractor is responsible for checking all site dimensions.
Any errors or omissions are to be reported and verified with the architect immediately before proceeding with any works.
All dimensions are in millimetres unless noted otherwise.
This drawing is to be used in conjunction with all relevant design drawings, specifications and schedule of works.
All measurements are to be confirmed on site.

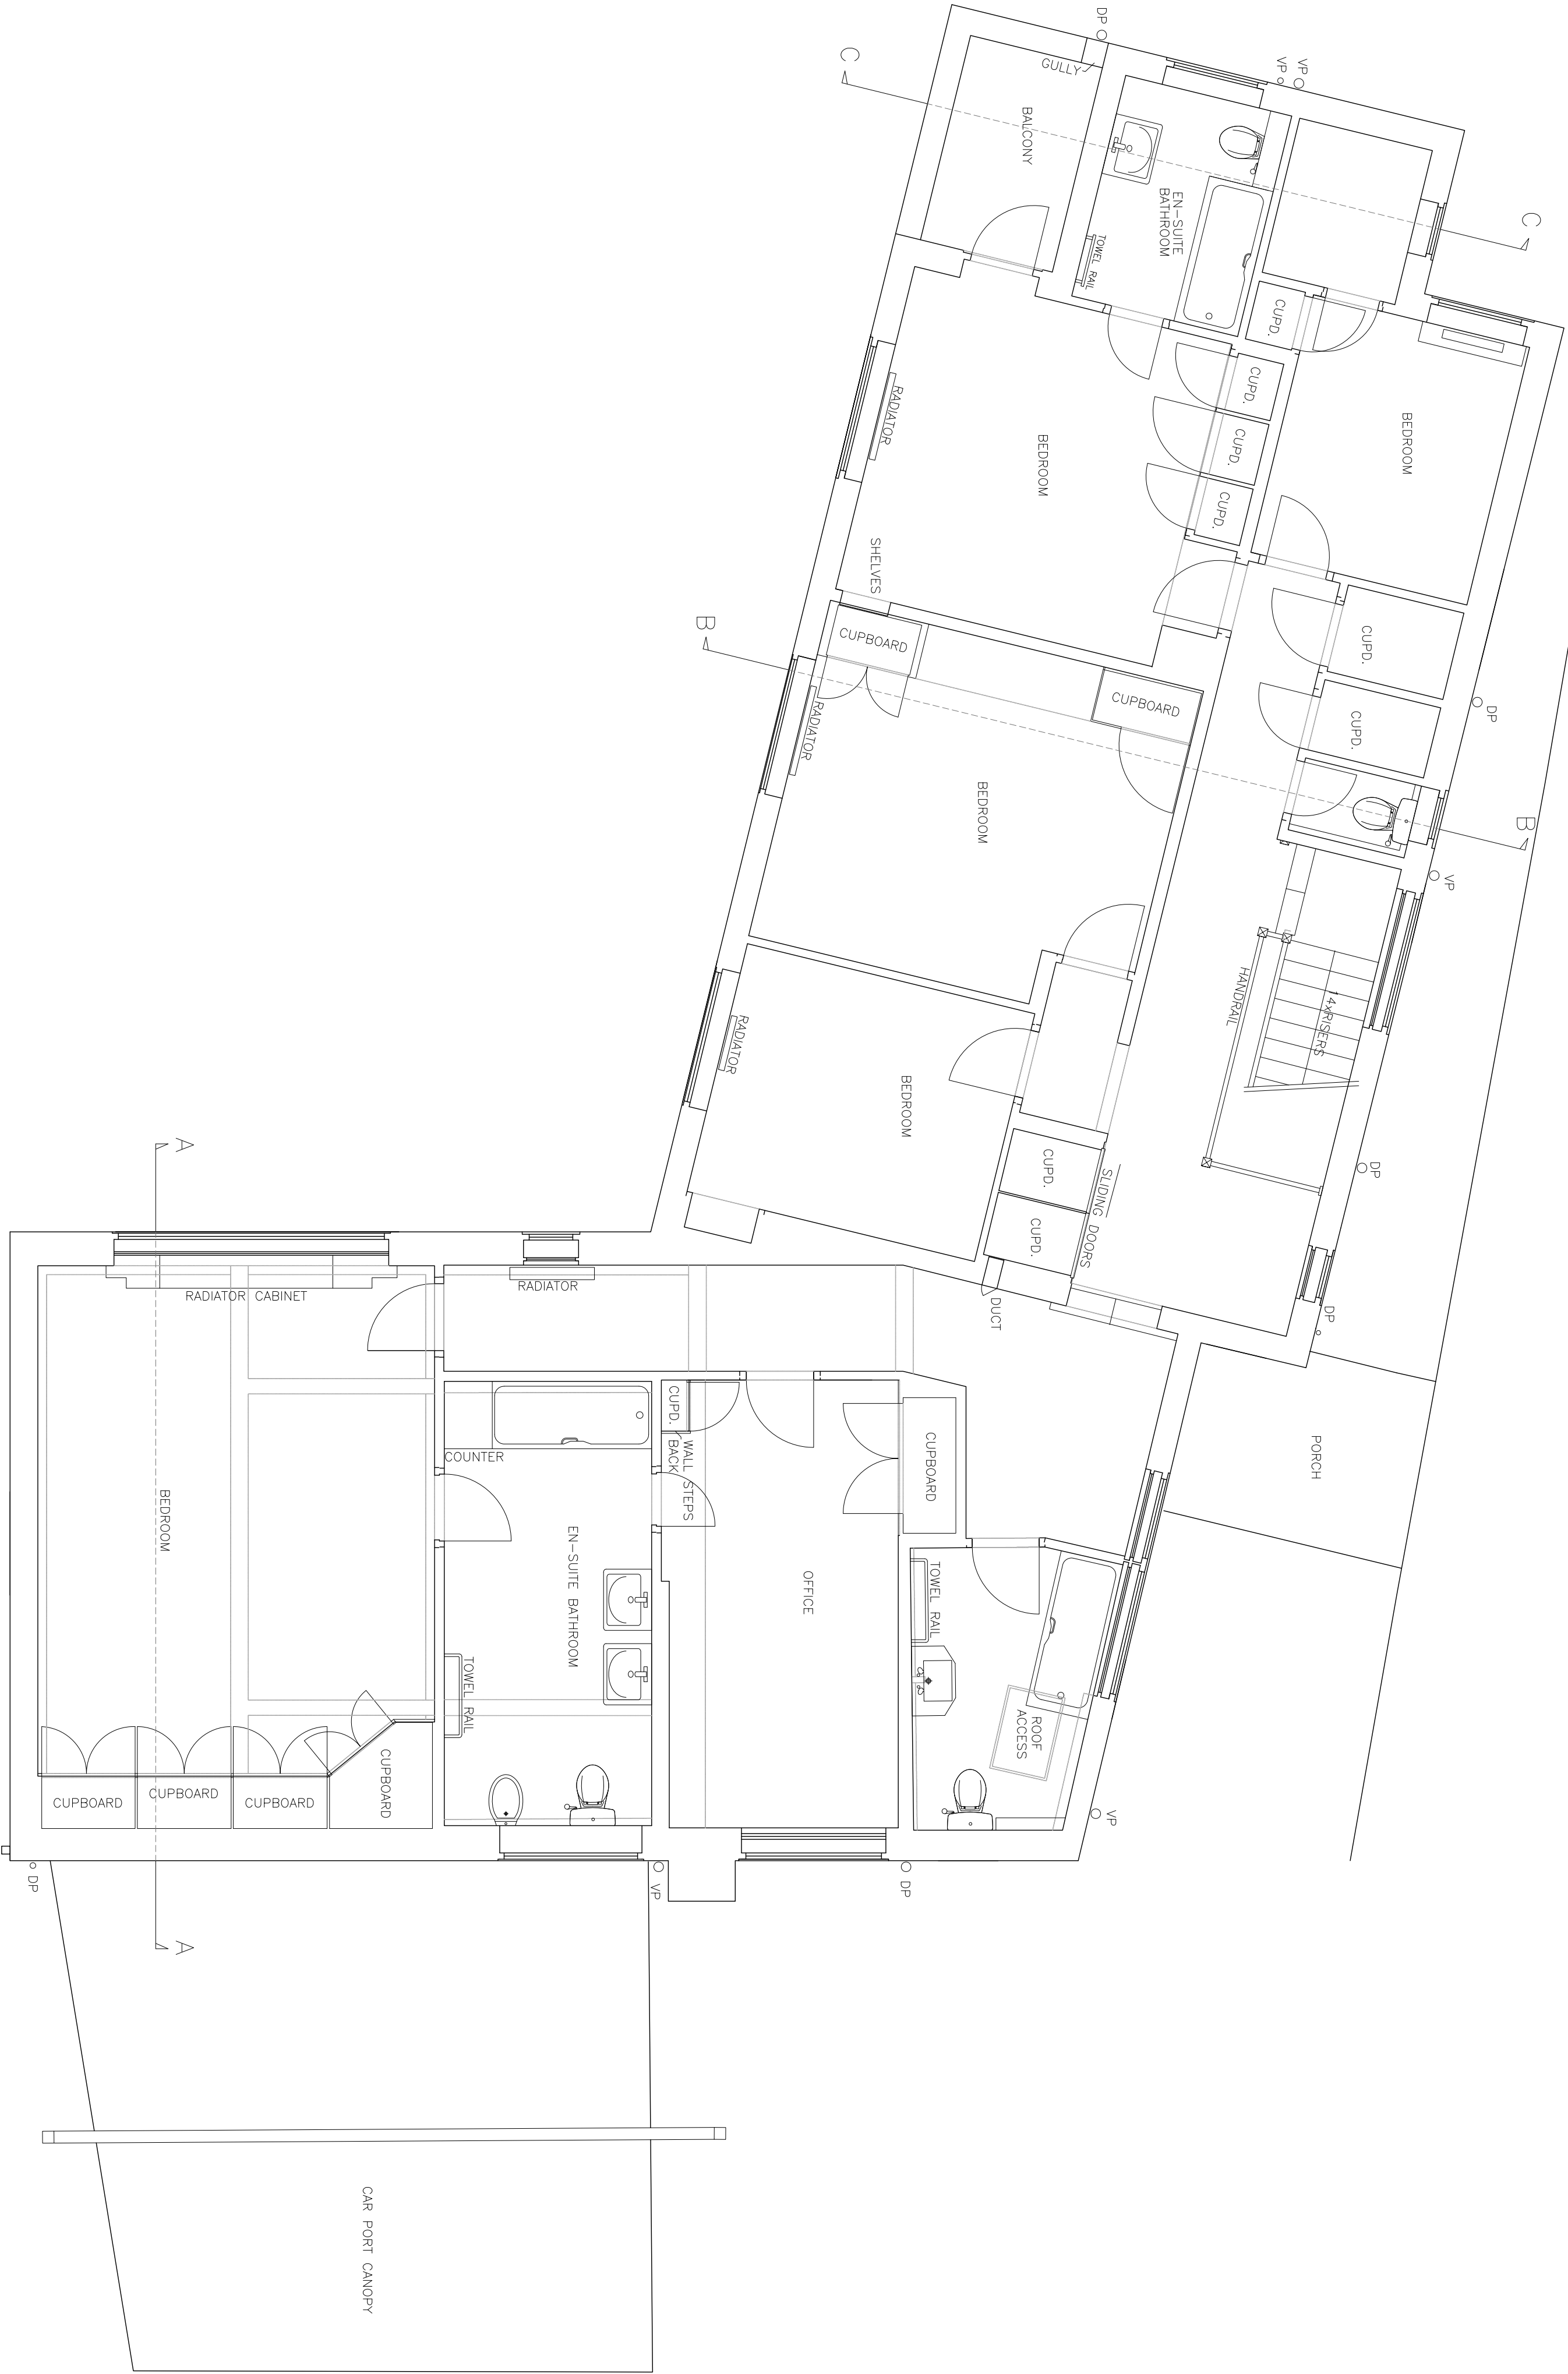

01 EXISTING FIRST FLOOR PLAN
SCALE 1:100(A3) 1:50(A1)

PROJECT			36 Highgate West Hill Highgate London N6
TITLE			EXISTING FIRST FLOOR PLAN
STATUS			PLANNING
SCALE		1:100(A3) 1:50(A1)	
DATE	30-10-09	DRAWN	ZH
DRAWING NO	A30003	REV.	-

STUDIO 21
DESIGN

STUDIO 21 DESIGN LTD.
21 OXLEY CLOSE
LONDON
SE1 5HF
T +44 (0) 20 7327 1109
M +44 (0) 77 9950 2063
E studio21@live.co.uk

DATE	REV	REVISIONS	SIGN
29/03/10	1	PLANNING SUBMISSION	ZH
DATE	REV	REVISIONS	SIGN

REVISION NOTES