


NOTES:
Do NOT scale from this drawing. Use figured dimensions only.
The contractor is responsible for checking all site dimensions.
Any errors or omissions are to be reported and verified with the architect immediately before proceeding with any works.
All dimensions are in millimetres unless noted otherwise.
This drawing is to be read in conjunction with all relevant design drawings, specifications and schedule of works.
All measurements are to be confirmed on site.

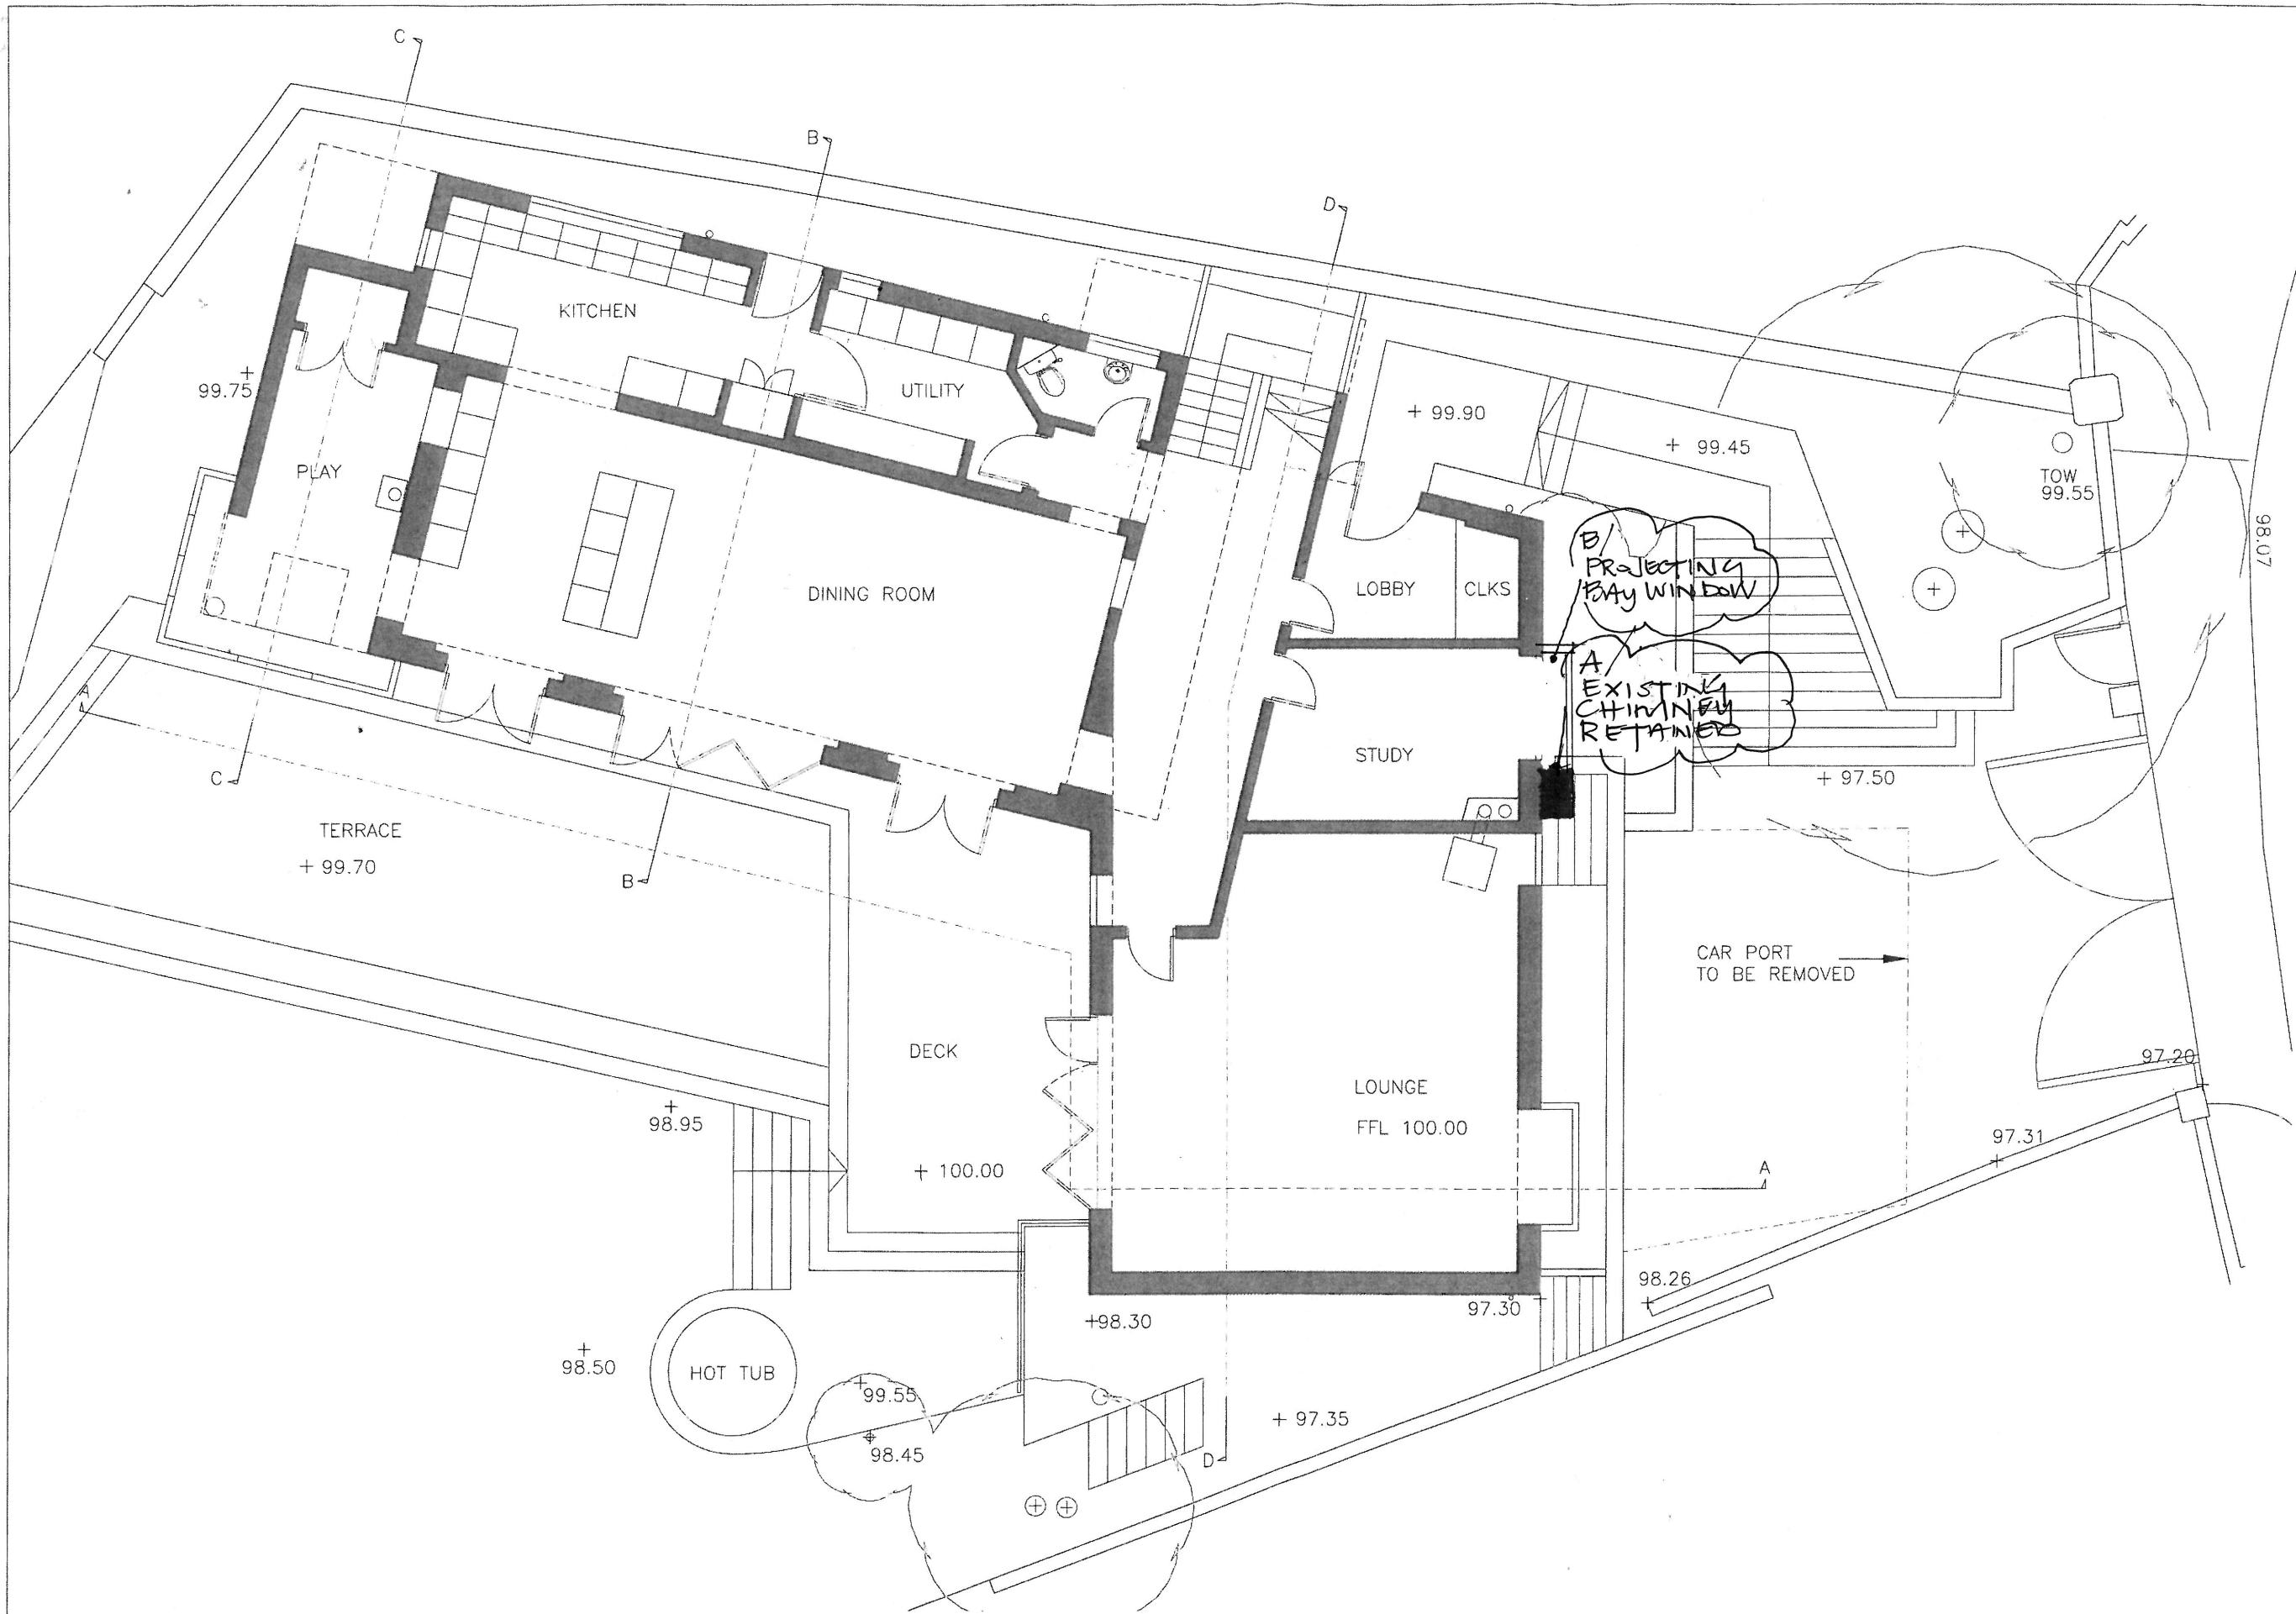

REVISION NOTES:

DATE	REV	REVISIONS	SIGN
29/03/10		PLANNING SUBMISSION	ZH
DATE	REV	REVISIONS	SIGN

STUDIO 21 DESIGN
21 OXLEY CLOSE
LONDON
SE1 5HF
+44 (0) 20 7237 4109
+44 (0) 77 9969 2063
studio21@live.co.uk

PROJECT 36 Highgate West Hill Highgate London N6	
TITLE	PROPOSED GROUND FLOOR PLAN
STATUS	PLANNING
SCALE	1:100(A3) 1:50 (A1)
DATE	30-10-09
DRAWN	ZH
DRAWING NO	A30006

01 PROPOSED GROUND FLOOR PLAN
SCALE 1:100(A3) 1:50 (A1)

