



NOTES

Do NOT scale from this drawing. Use figured dimensions only. The contractor is responsible for checking all site dimensions. Any errors or omissions are to be reported and verified with the architect immediately before proceeding with any works.

All dimensions are in millimetres unless noted otherwise.

This drawing is to be read in conjunction with all relevant design drawings, specifications and schedule of works.

All measurements are to be confirmed on site.

 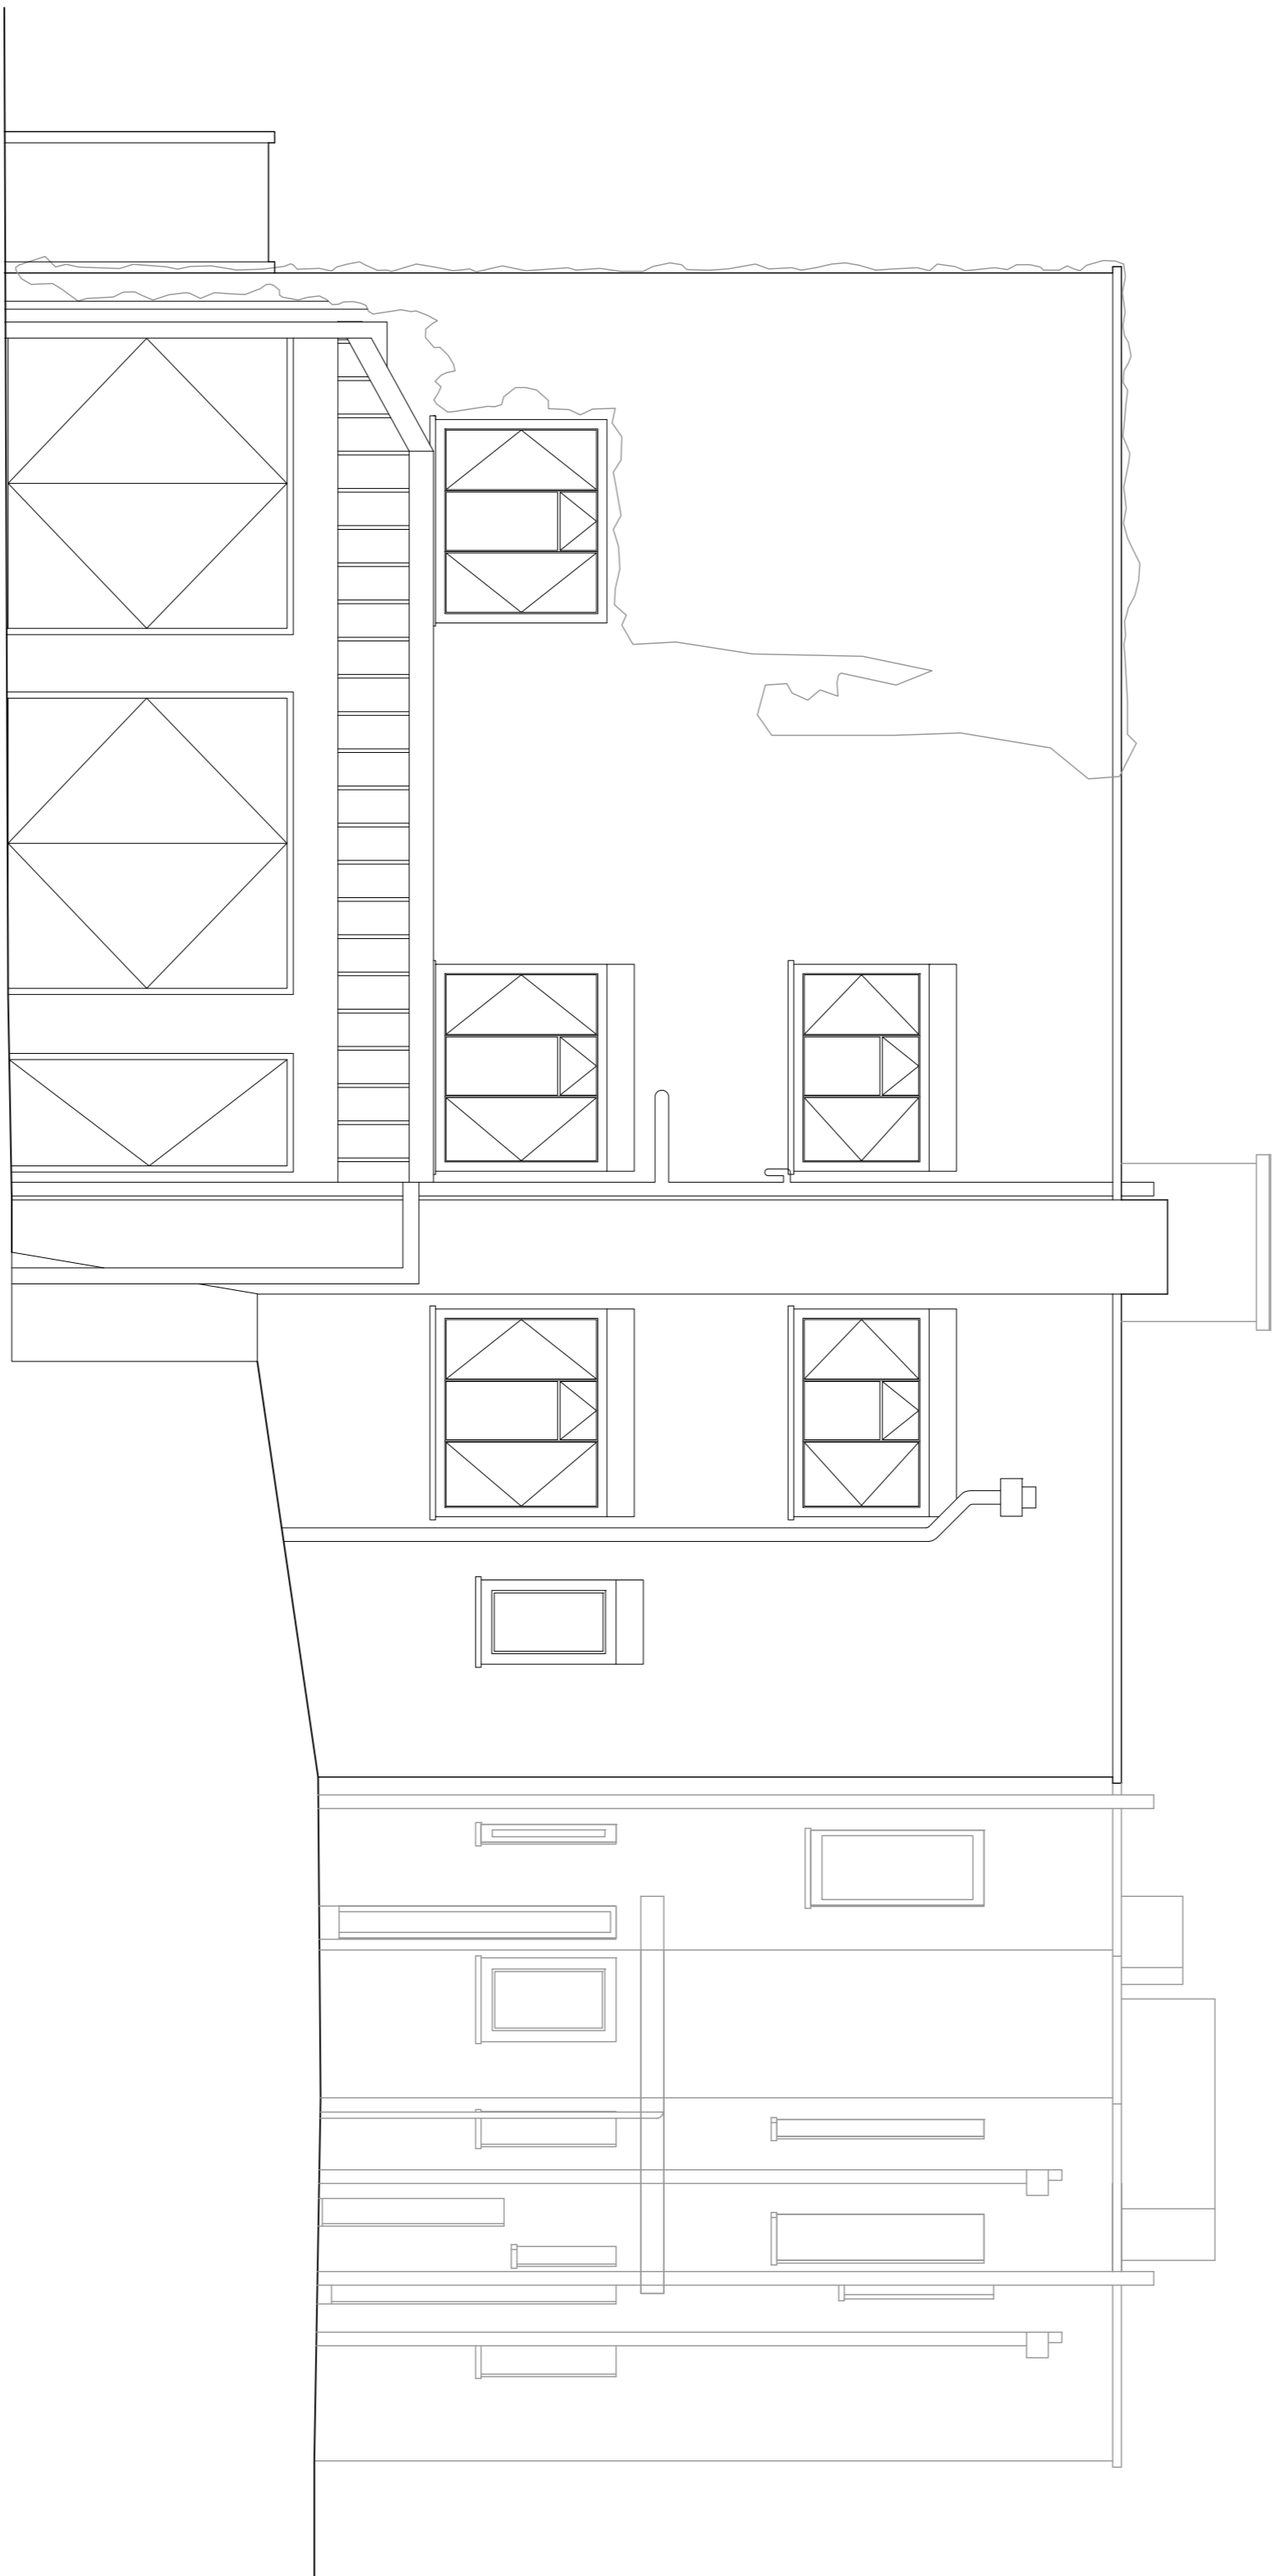

REVISION NOTES

[illegible]

**STUDIO
21
DESIGN**

STUDIO 21 DESIGN Ltd.
21 OXLEY CLOSE
LONDON
SE1 5HF

T +44 (0) 20 7237 4106
M +44 (0) 77 9969 2065
E studio21@live.co.uk

PROJECT

36 Highgate West Hill
Highgate
London
N6

01	EXISTING SOUTH EAST ELEVATION 1
-	SCALE 1:100(A3) 1:50 (A1)

PROJECT		36 Highgate West Hill Highgate London N6	
TITLE	EXISTING	SOUTH EAST ELEVATION 1	
STATUS	PLANNING		
SCALE	1:100(A3) 1:50 (A1)		
DATE	30-10-98	DRAWN	ZH
DRAWING NO	A31001		REV. -