



NOTES

Do NOT scale from this drawing. Use figured dimensions only. The contractor is responsible for checking all site dimensions. Any errors or omissions are to be reported and verified with the architect immediately before proceeding with any works.

All dimensions are in millimetres unless noted otherwise.

This drawing is to be read in conjunction with all relevant design drawings, specifications and schedule of works.

All measurements are to be confirmed on site

 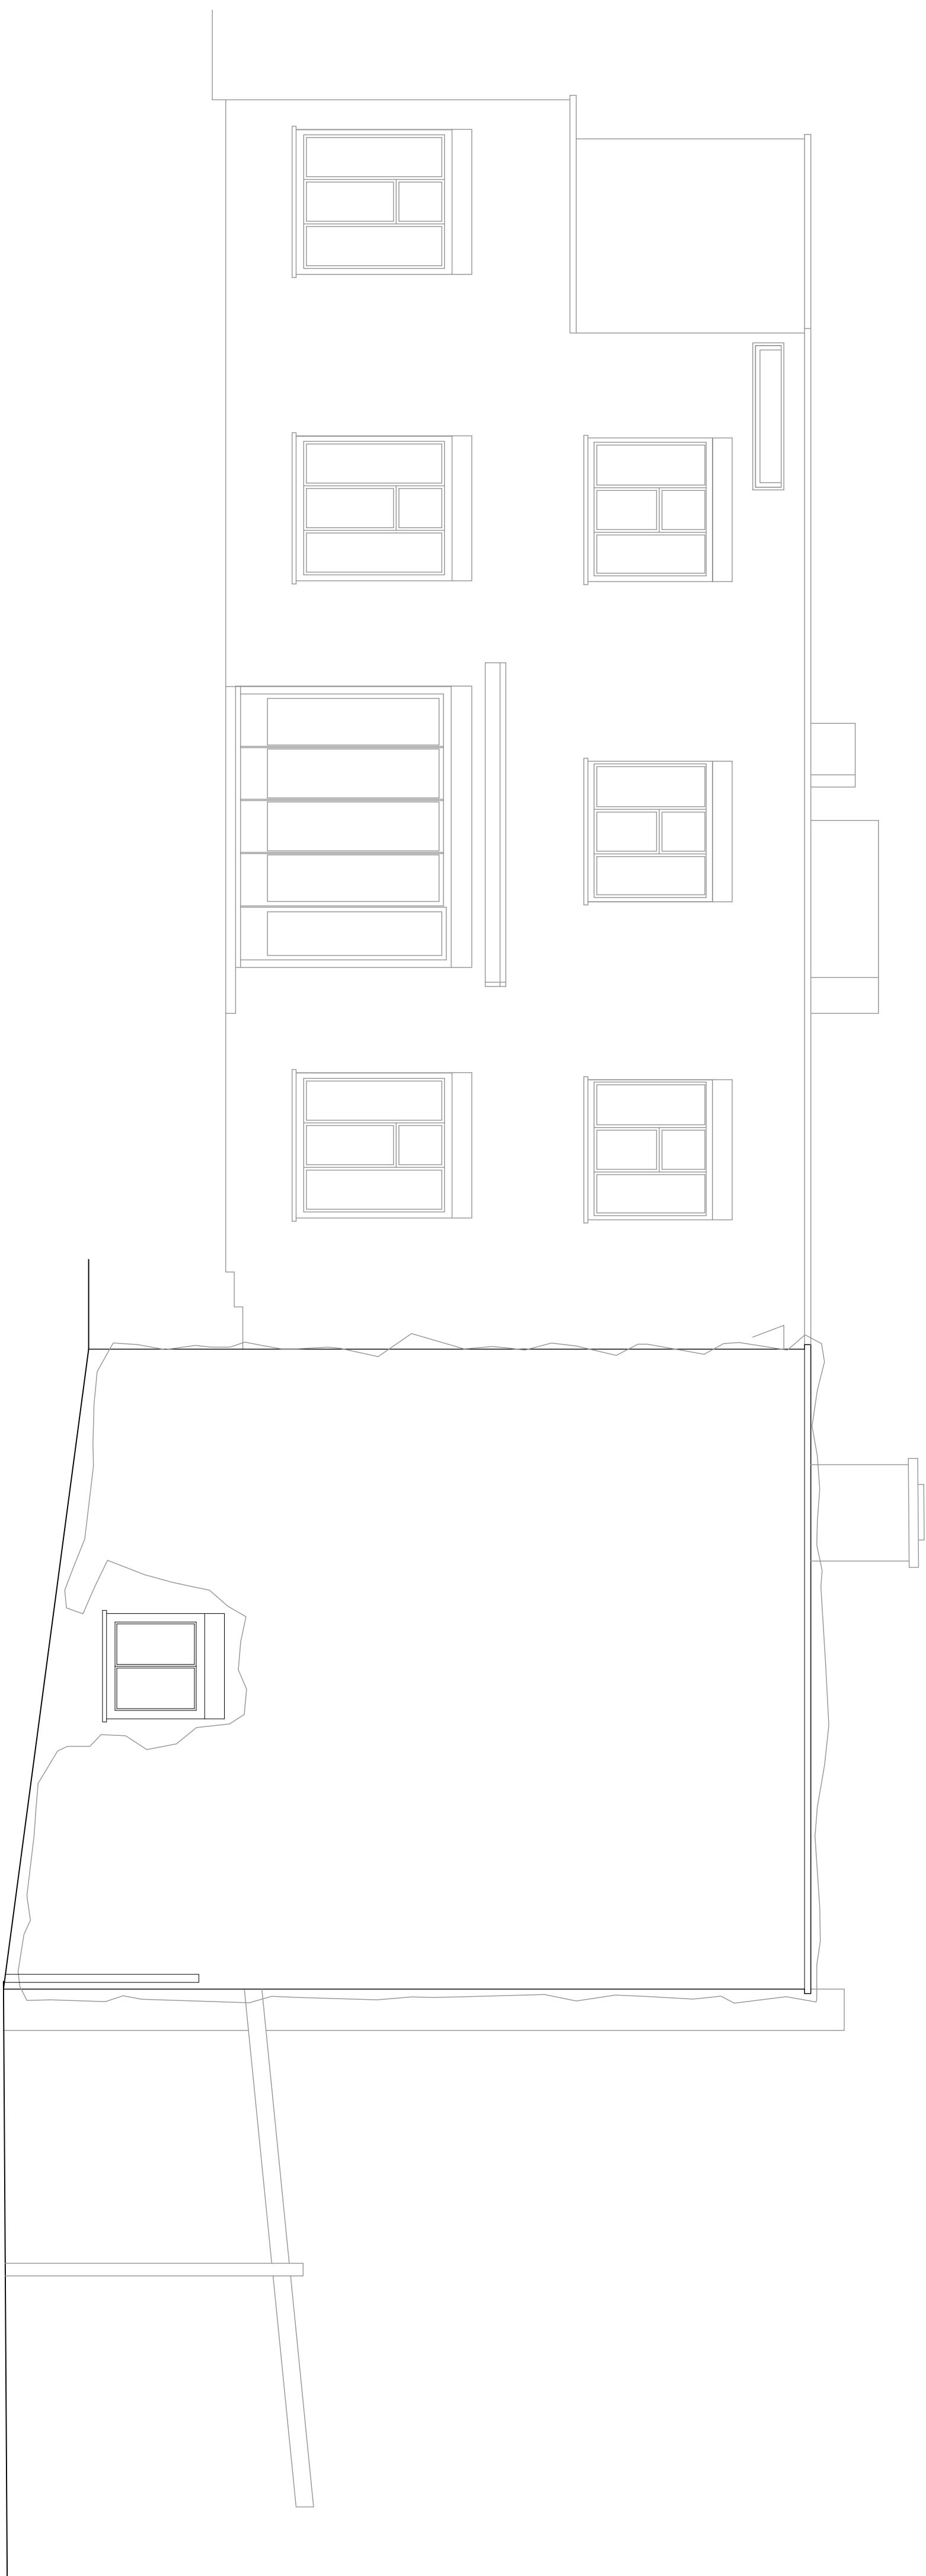

STUDIO 21 DESIGN

STUDIO 21 DESIGN Ltd.
21 OXLEY CLOSE
LONDON
SE1 5HF

T +44 (0) 20 7237 4100
M +44 (0) 77 9969 2066
E studio21@live.co.uk

PROJECT

36 Highgate West Hill
Highgate
London
N6

TITLE
EXISTING
SOUTH WEST
ELEVATION

STATUS
PLANNING

DATE	DRAWN
20 10 00	711

DRAWING NO	REV.
A31002	-

REVISION NOTES

DATE	REV	REVISIONS	
2803310 - DATE	REV	PLANNING SUBMISSION REVISIONS	SIGN
			N

01	EXISTING SOUTH WEST ELEVATION
-	SCALE 1:100(A3) 1:50 (A1)