




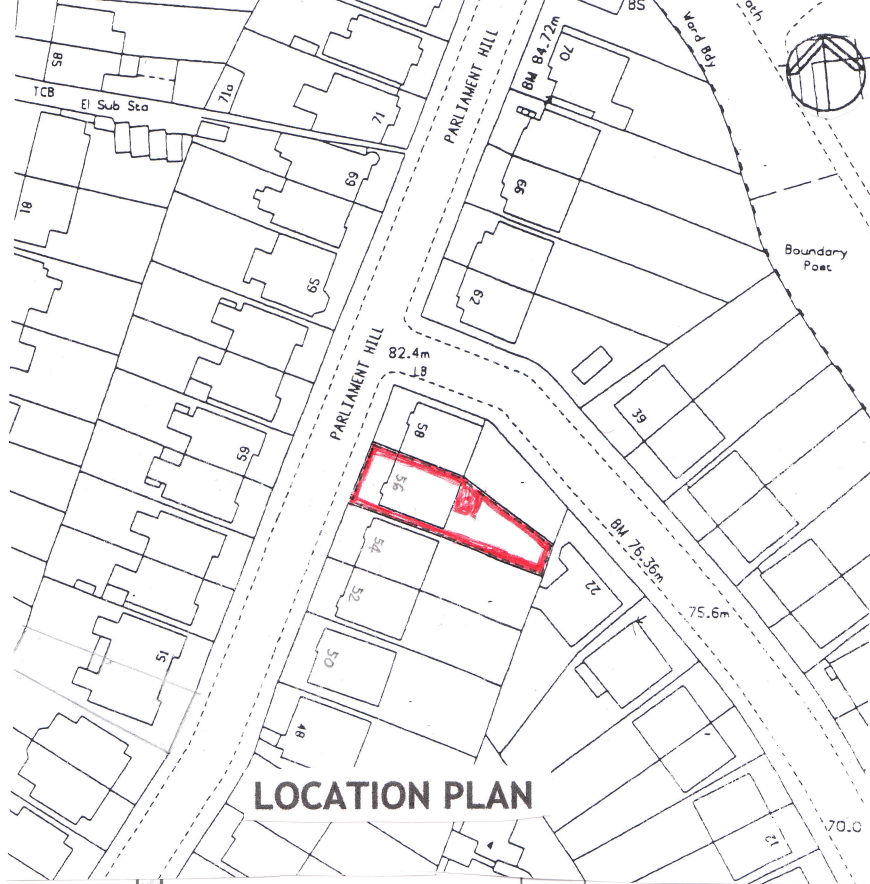

LOCATION PLAN

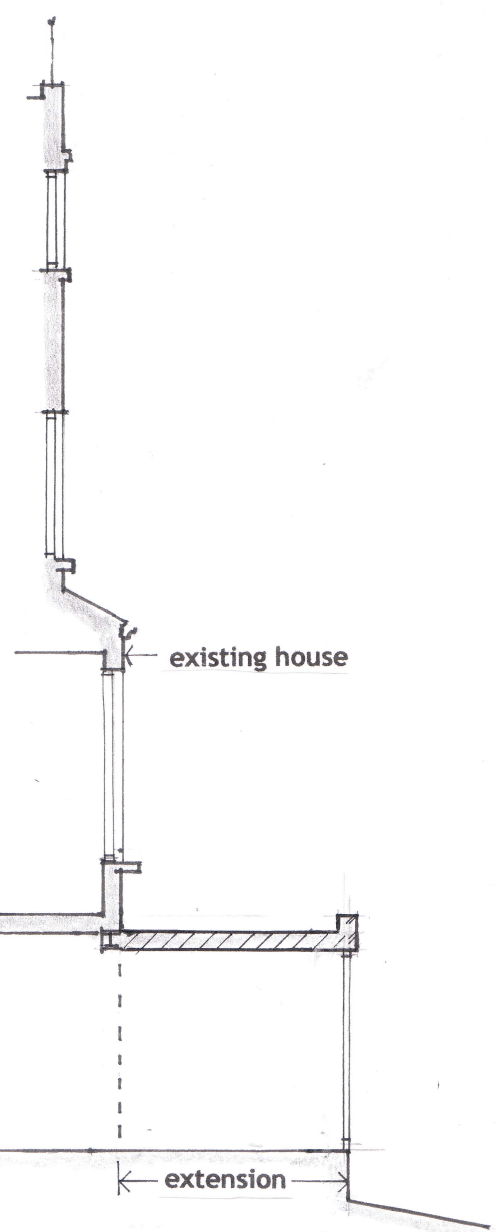


SECTION A-A

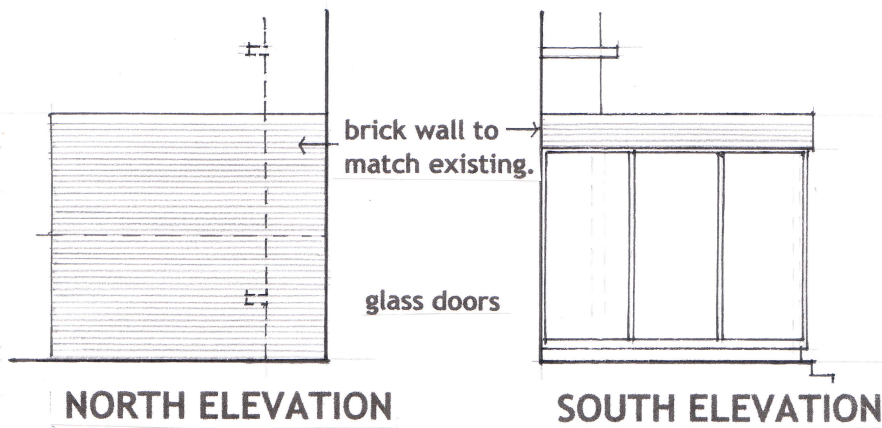

NORTH ELEVATION

SOUTH ELEVATION

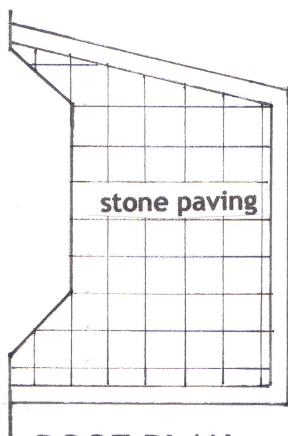

ROOF PLAN

**GARDEN FLAT
56 PARLIAMENT HILL, LONDON, NW3
Ground Floor Extension**

DRG. No. P/5

Scale: 1:100at A4