


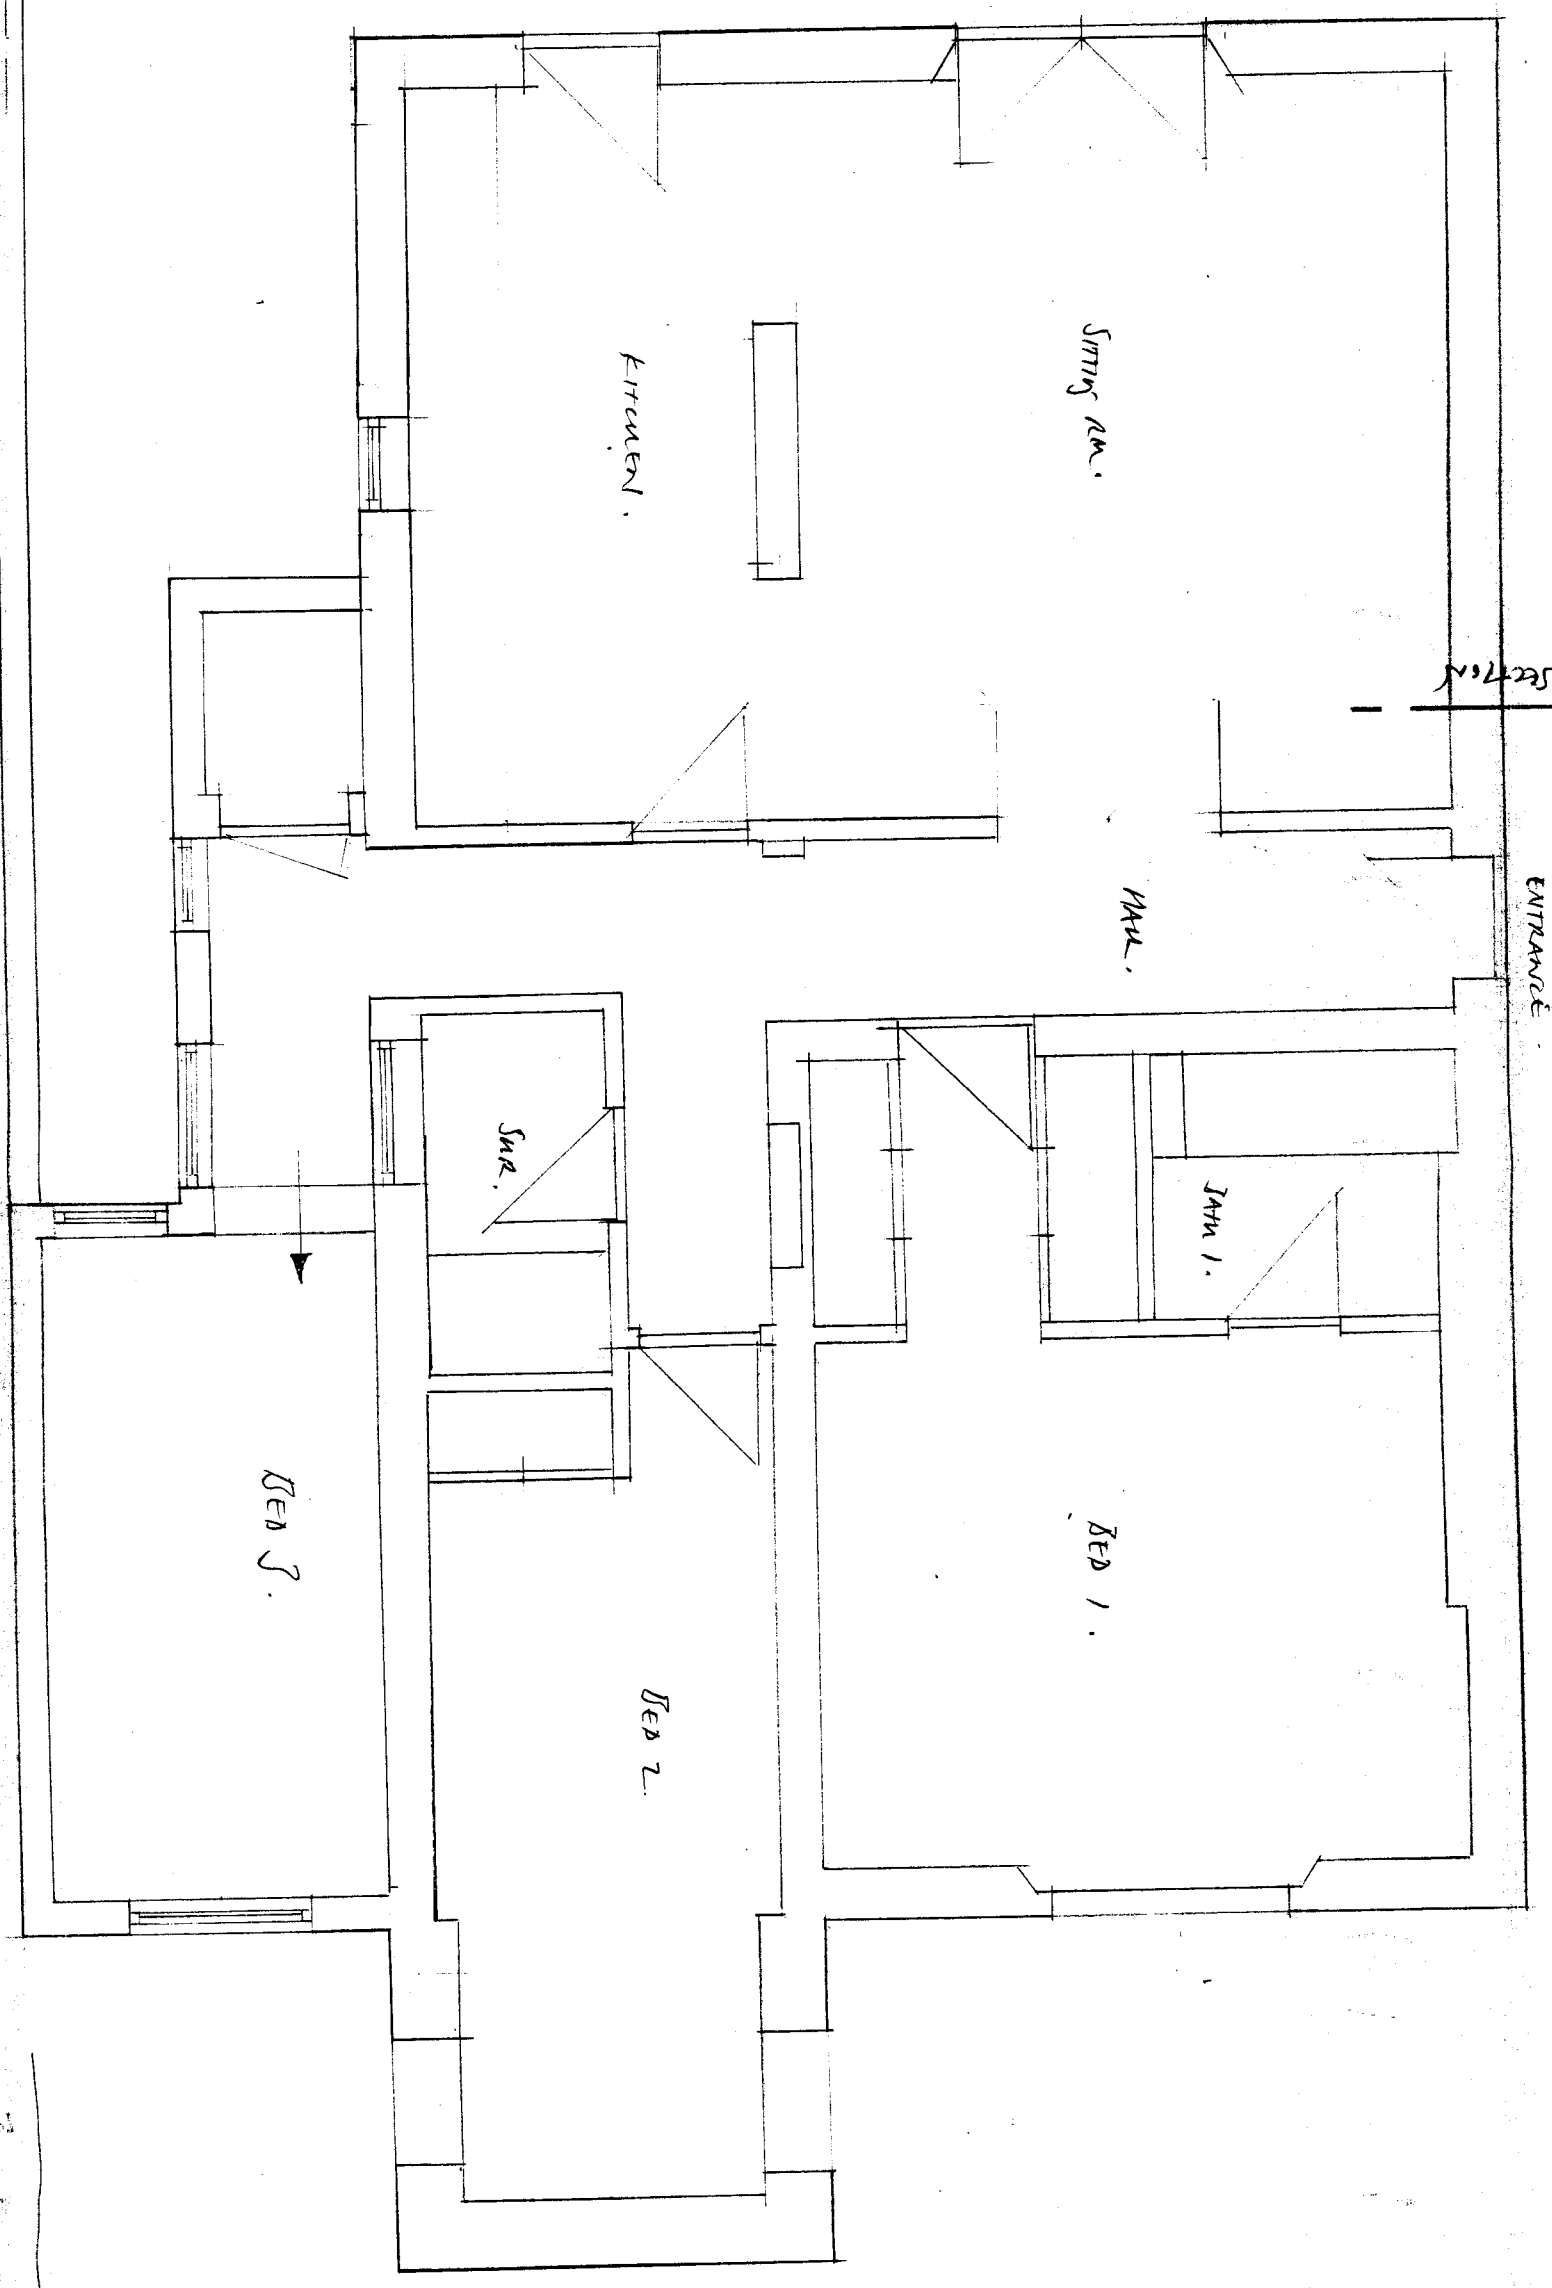

VERTICAL SECTION
DRG-19


20 BUCKLAND COTTAGE

SARAH TAT

Scale 1/8" = 1'-0" May 2013

Floor PLAN - AS EXISTING

DRG NO - 15

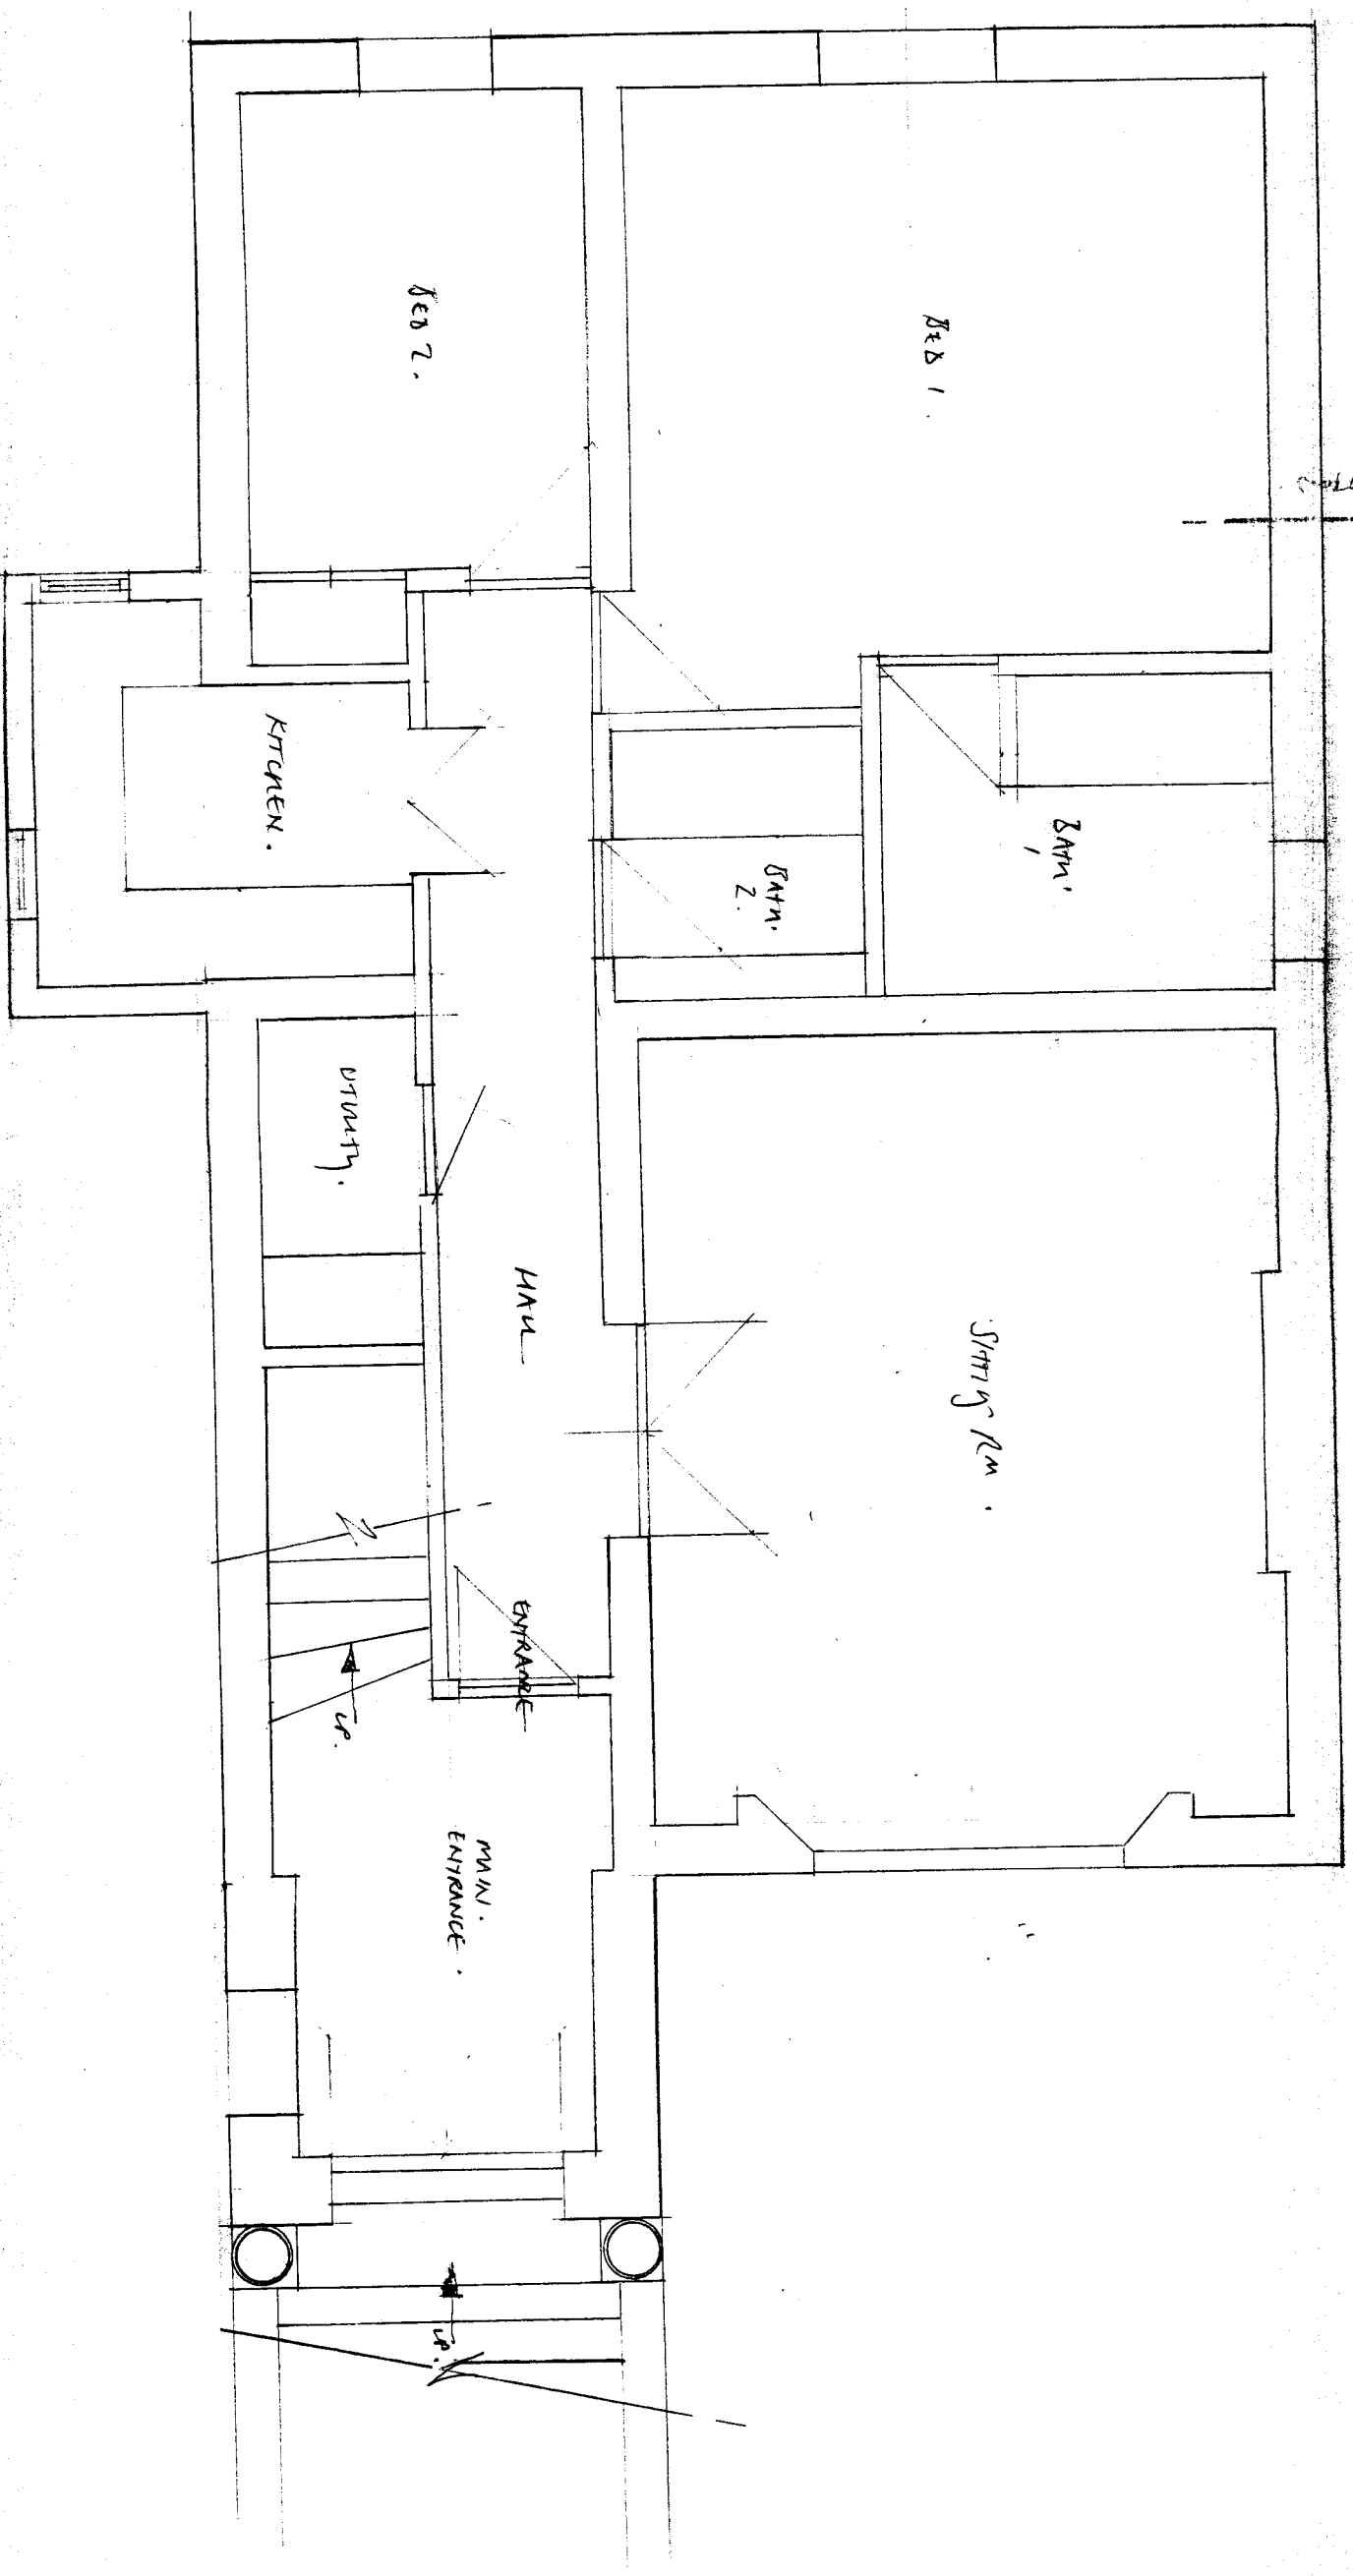

NEUTRAL
DRY - 19


20 BUILDING COSTING

SPRINTS FROM

SCALE 1:50 JAN 2013

FLOOR PLAN - AS EXISTING

DRY NO - 14

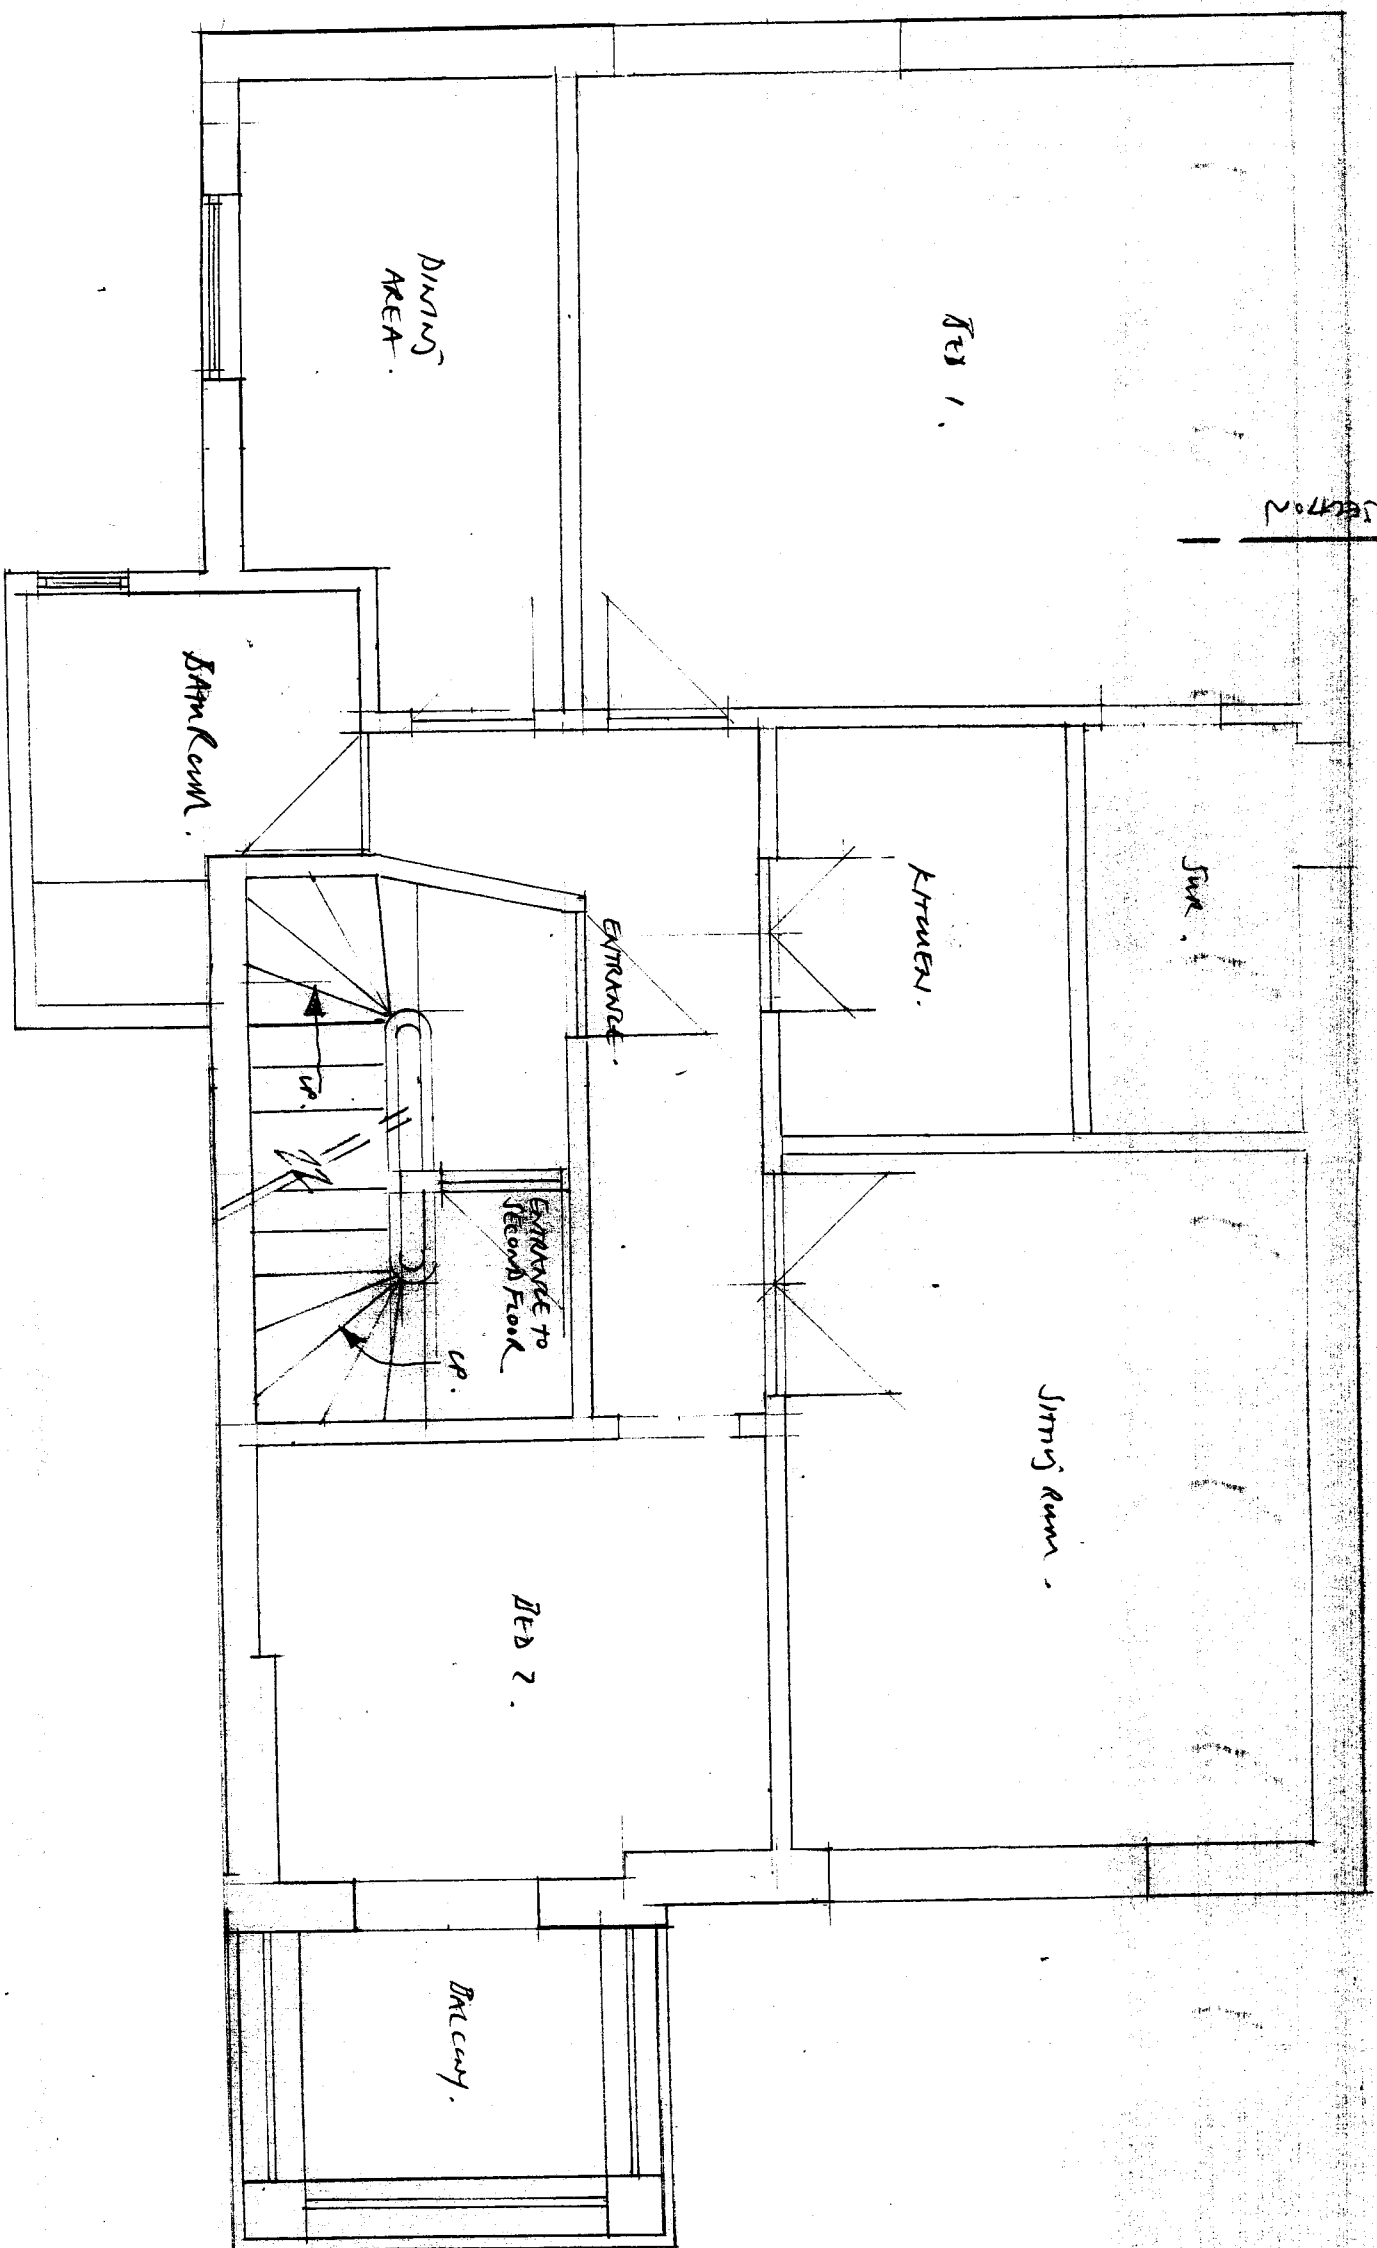

VERTICAL SECTION
DRG -19.


20 BUCKLAND CRESCENT

FIRST FLOOR



SCALE 1:50 - JAN 2015

TEMP PLAN - AS EXISTING

DRG NO - 15

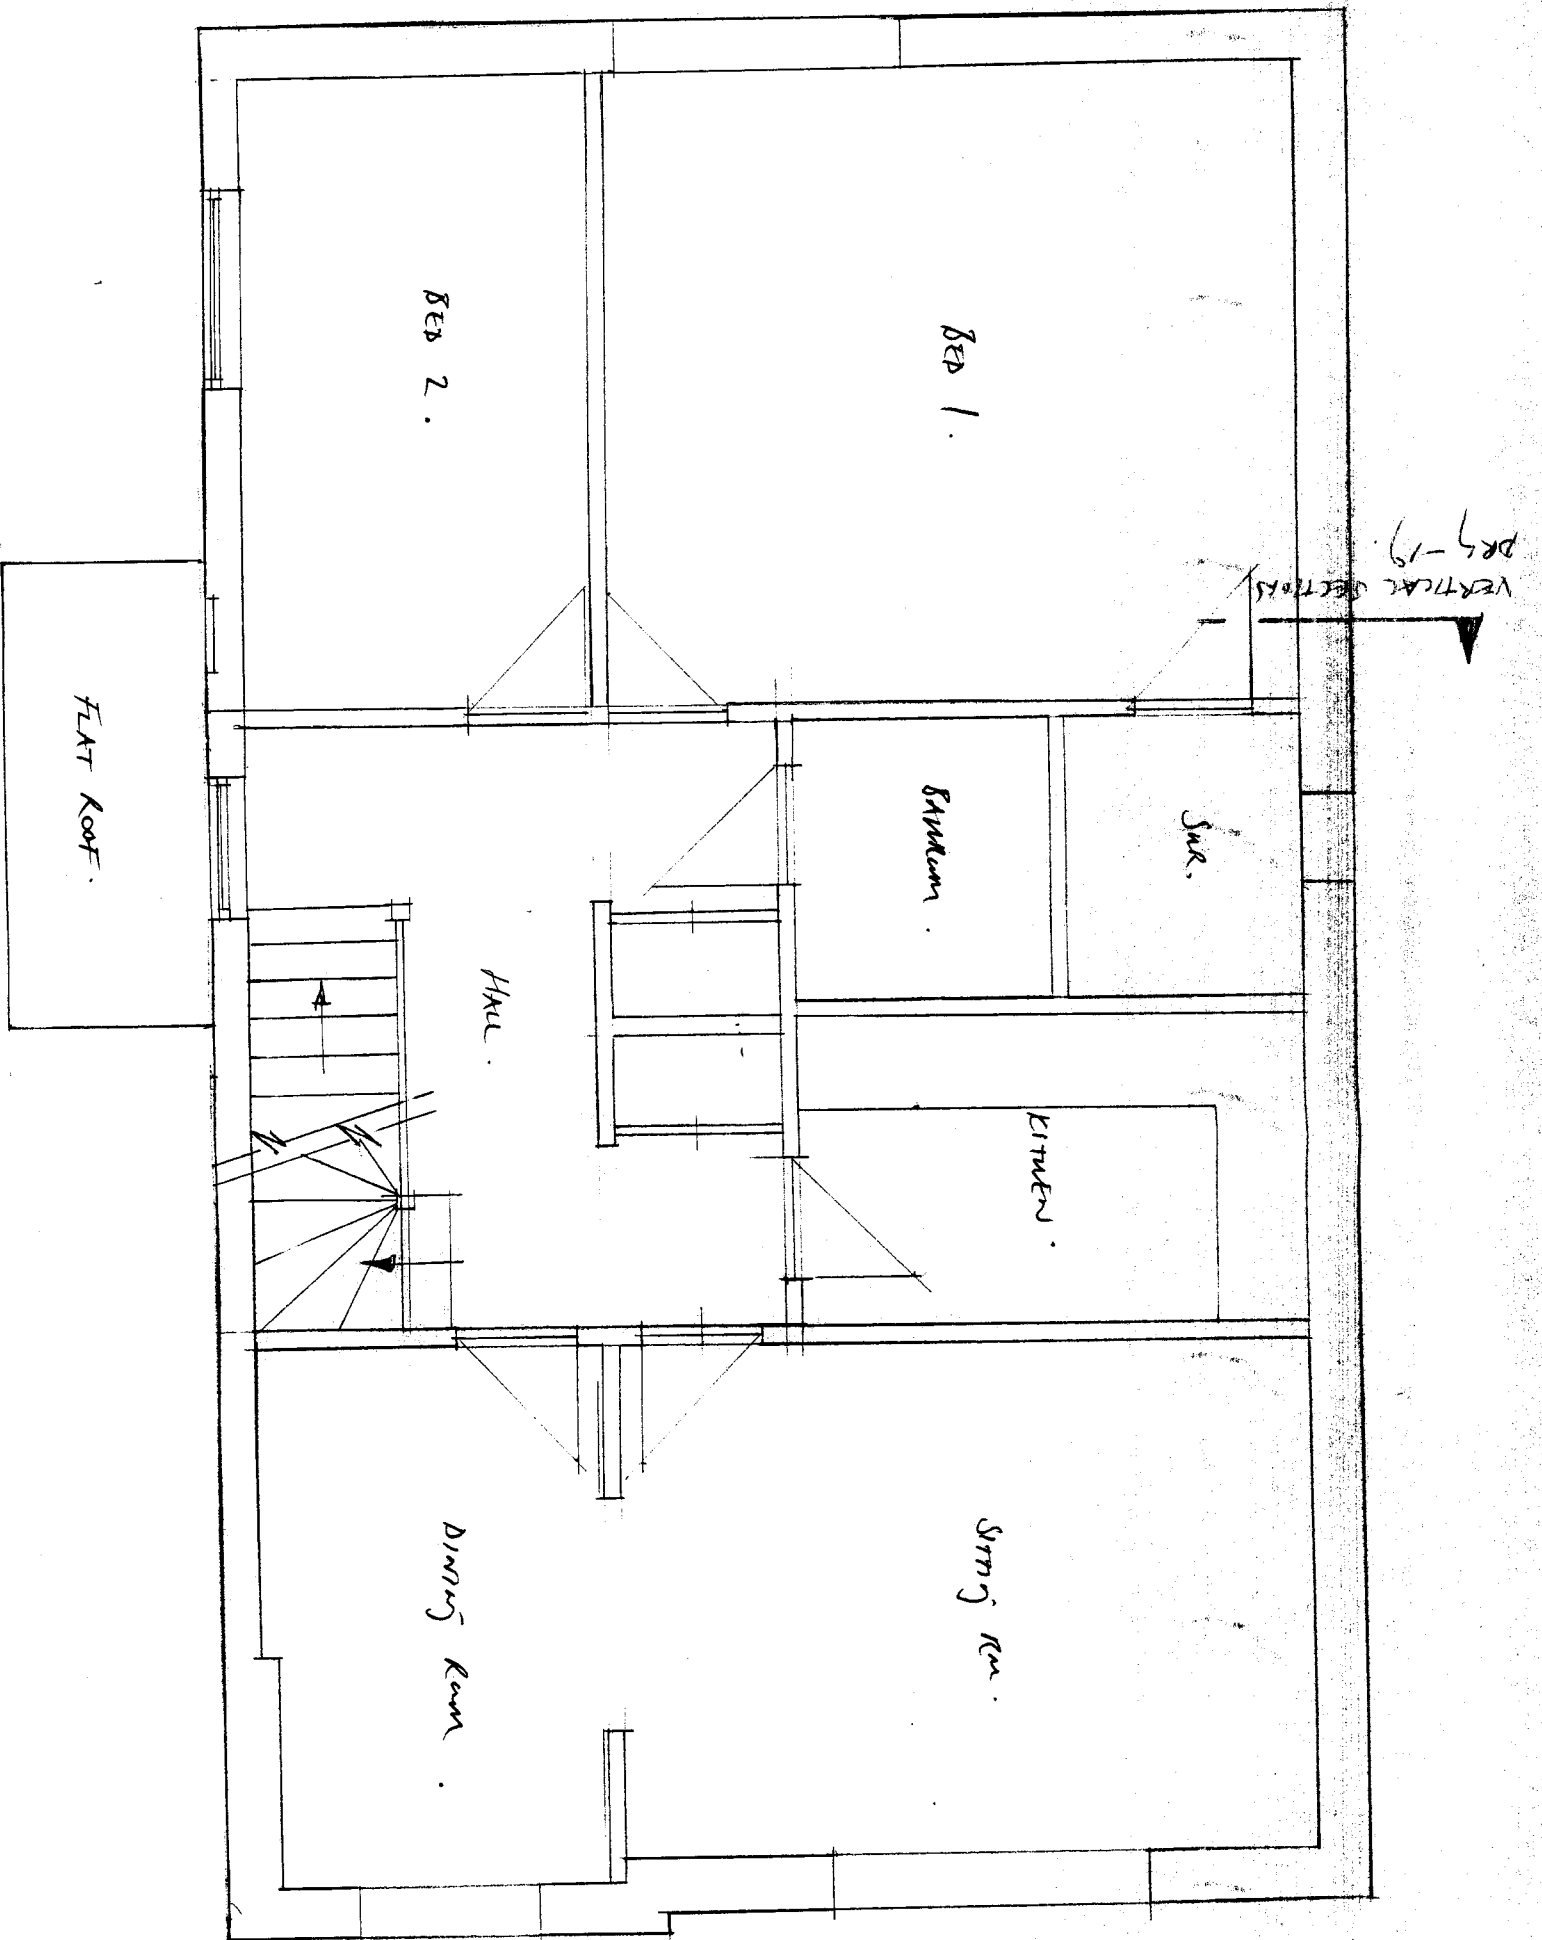

20 BURLAND CRESCENT
STREET, THORNTON
SCAFF 1150 JAN 2015
FLOOR PLAN - AS EXISTING
BRG NO - 16

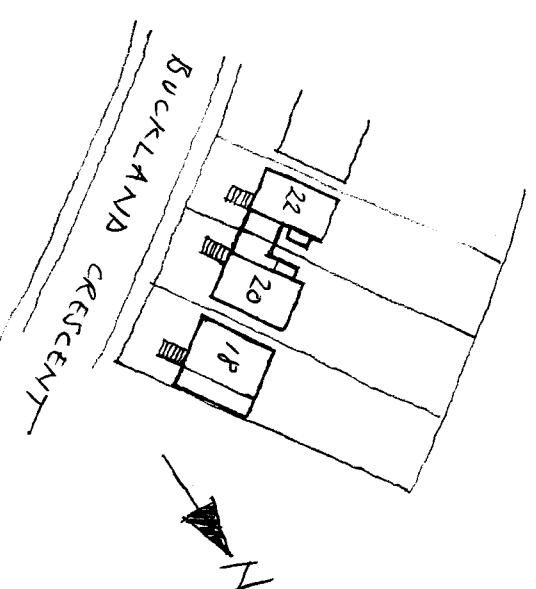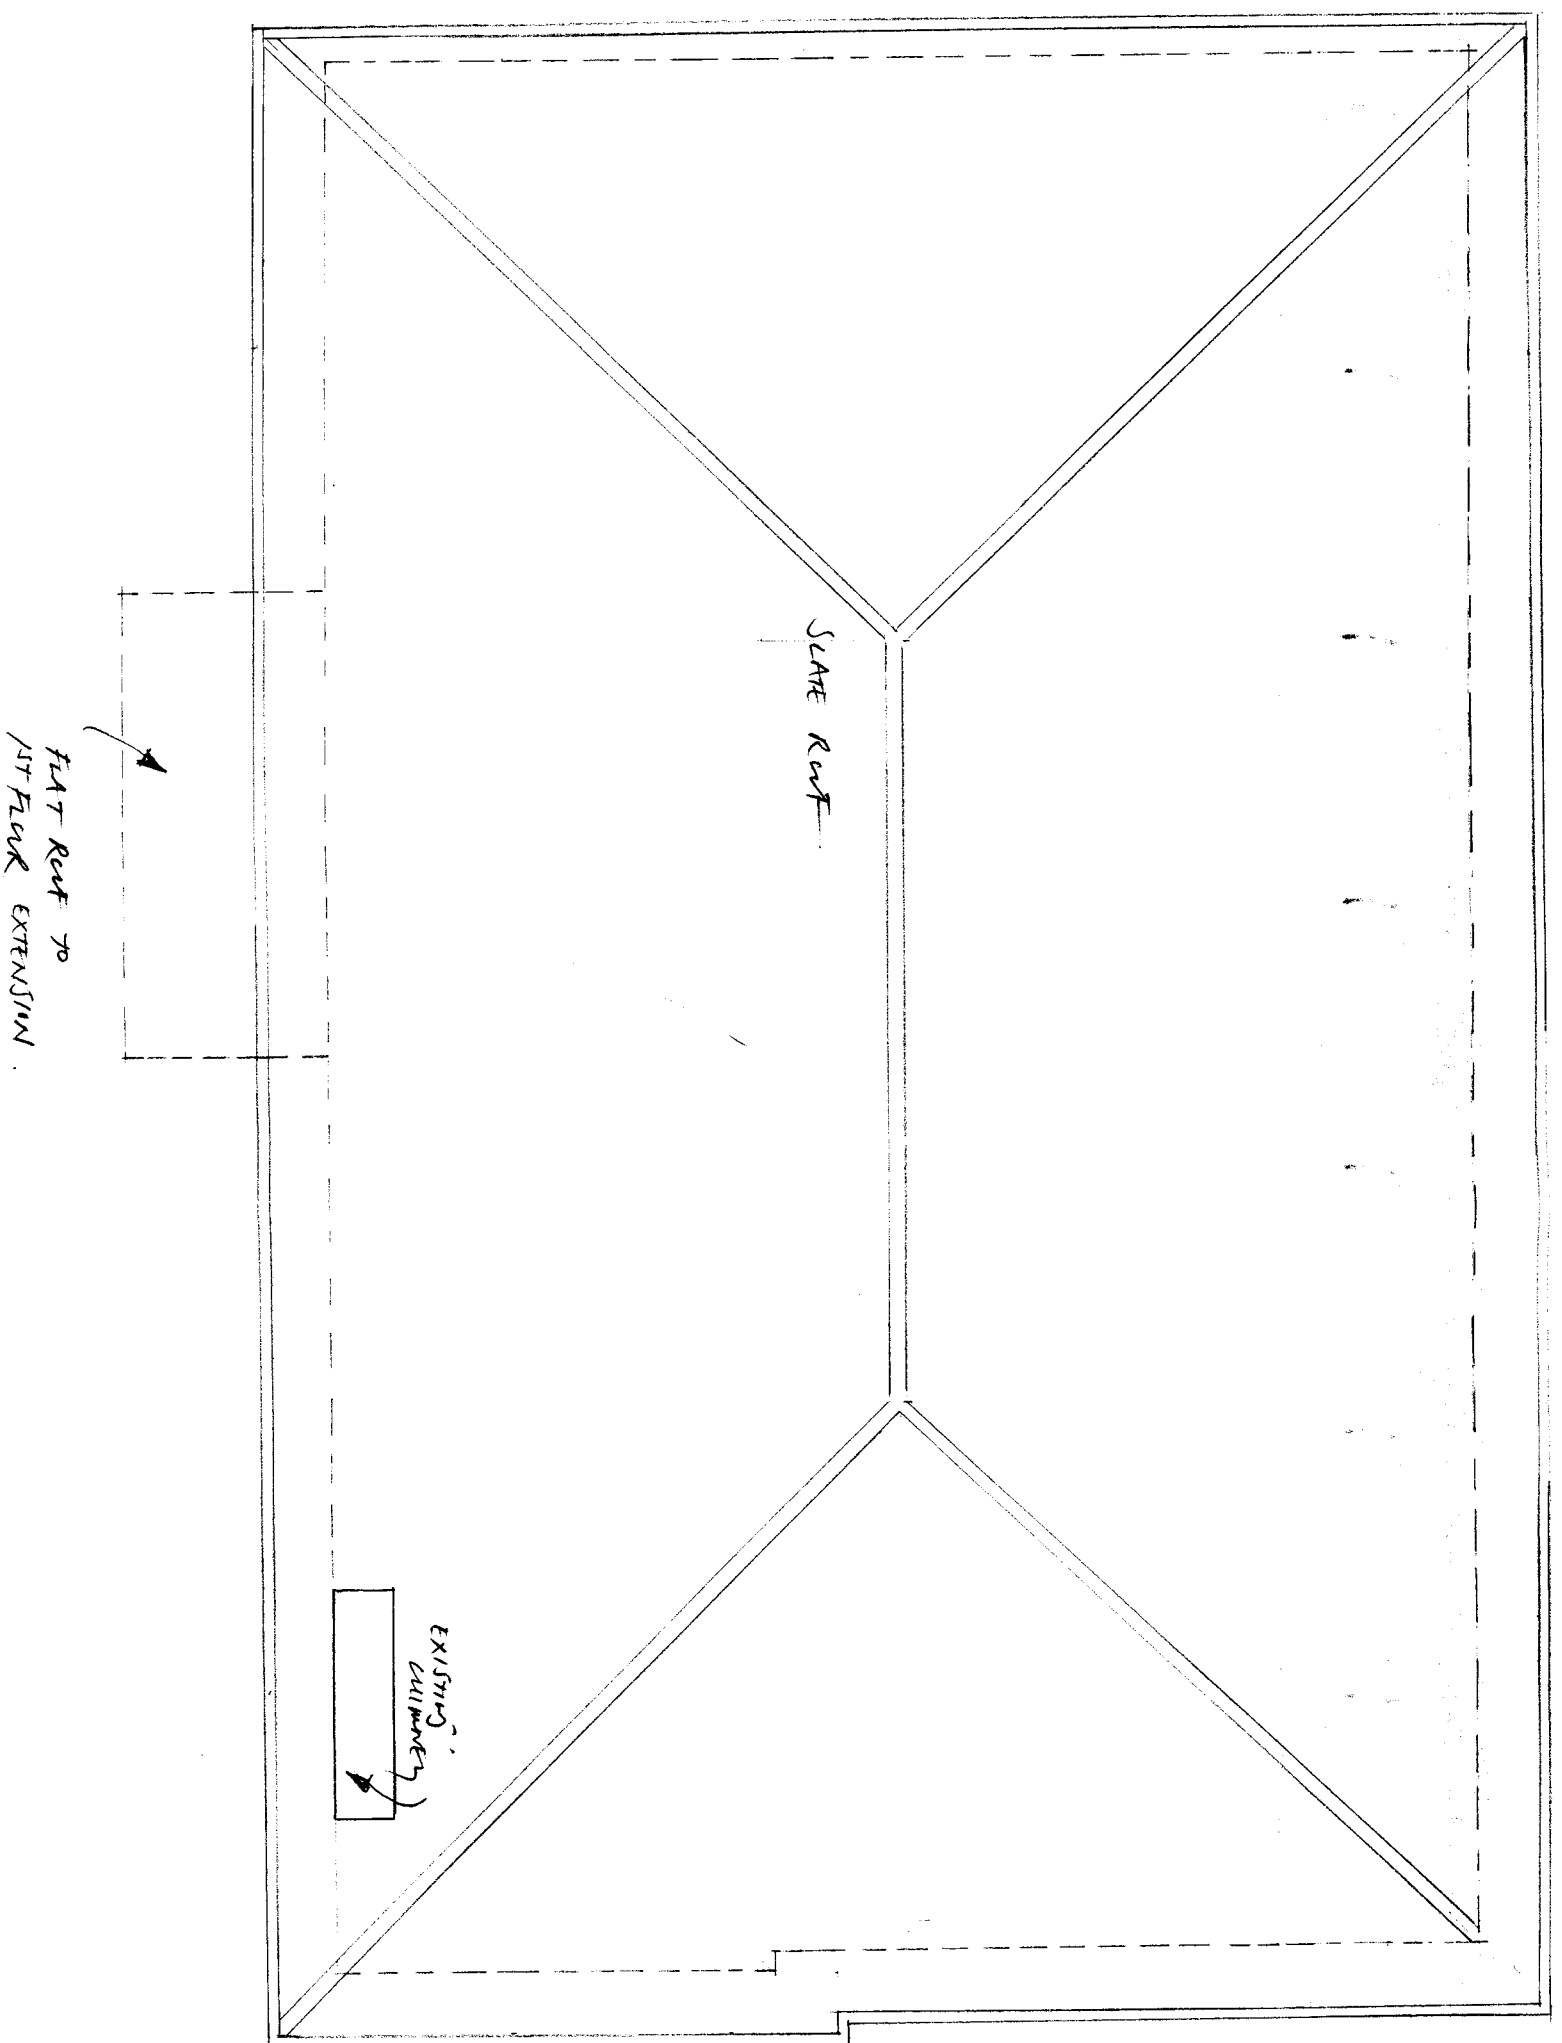

BLOCK PLAN. Scale 1:1250.

20 BUCKLAND CRESCENT
 SCALE 1:50 JAN 2013.
 EXISTING ROOF PLAN.
 BLOCK PLAN
 DRS NO - 17.