


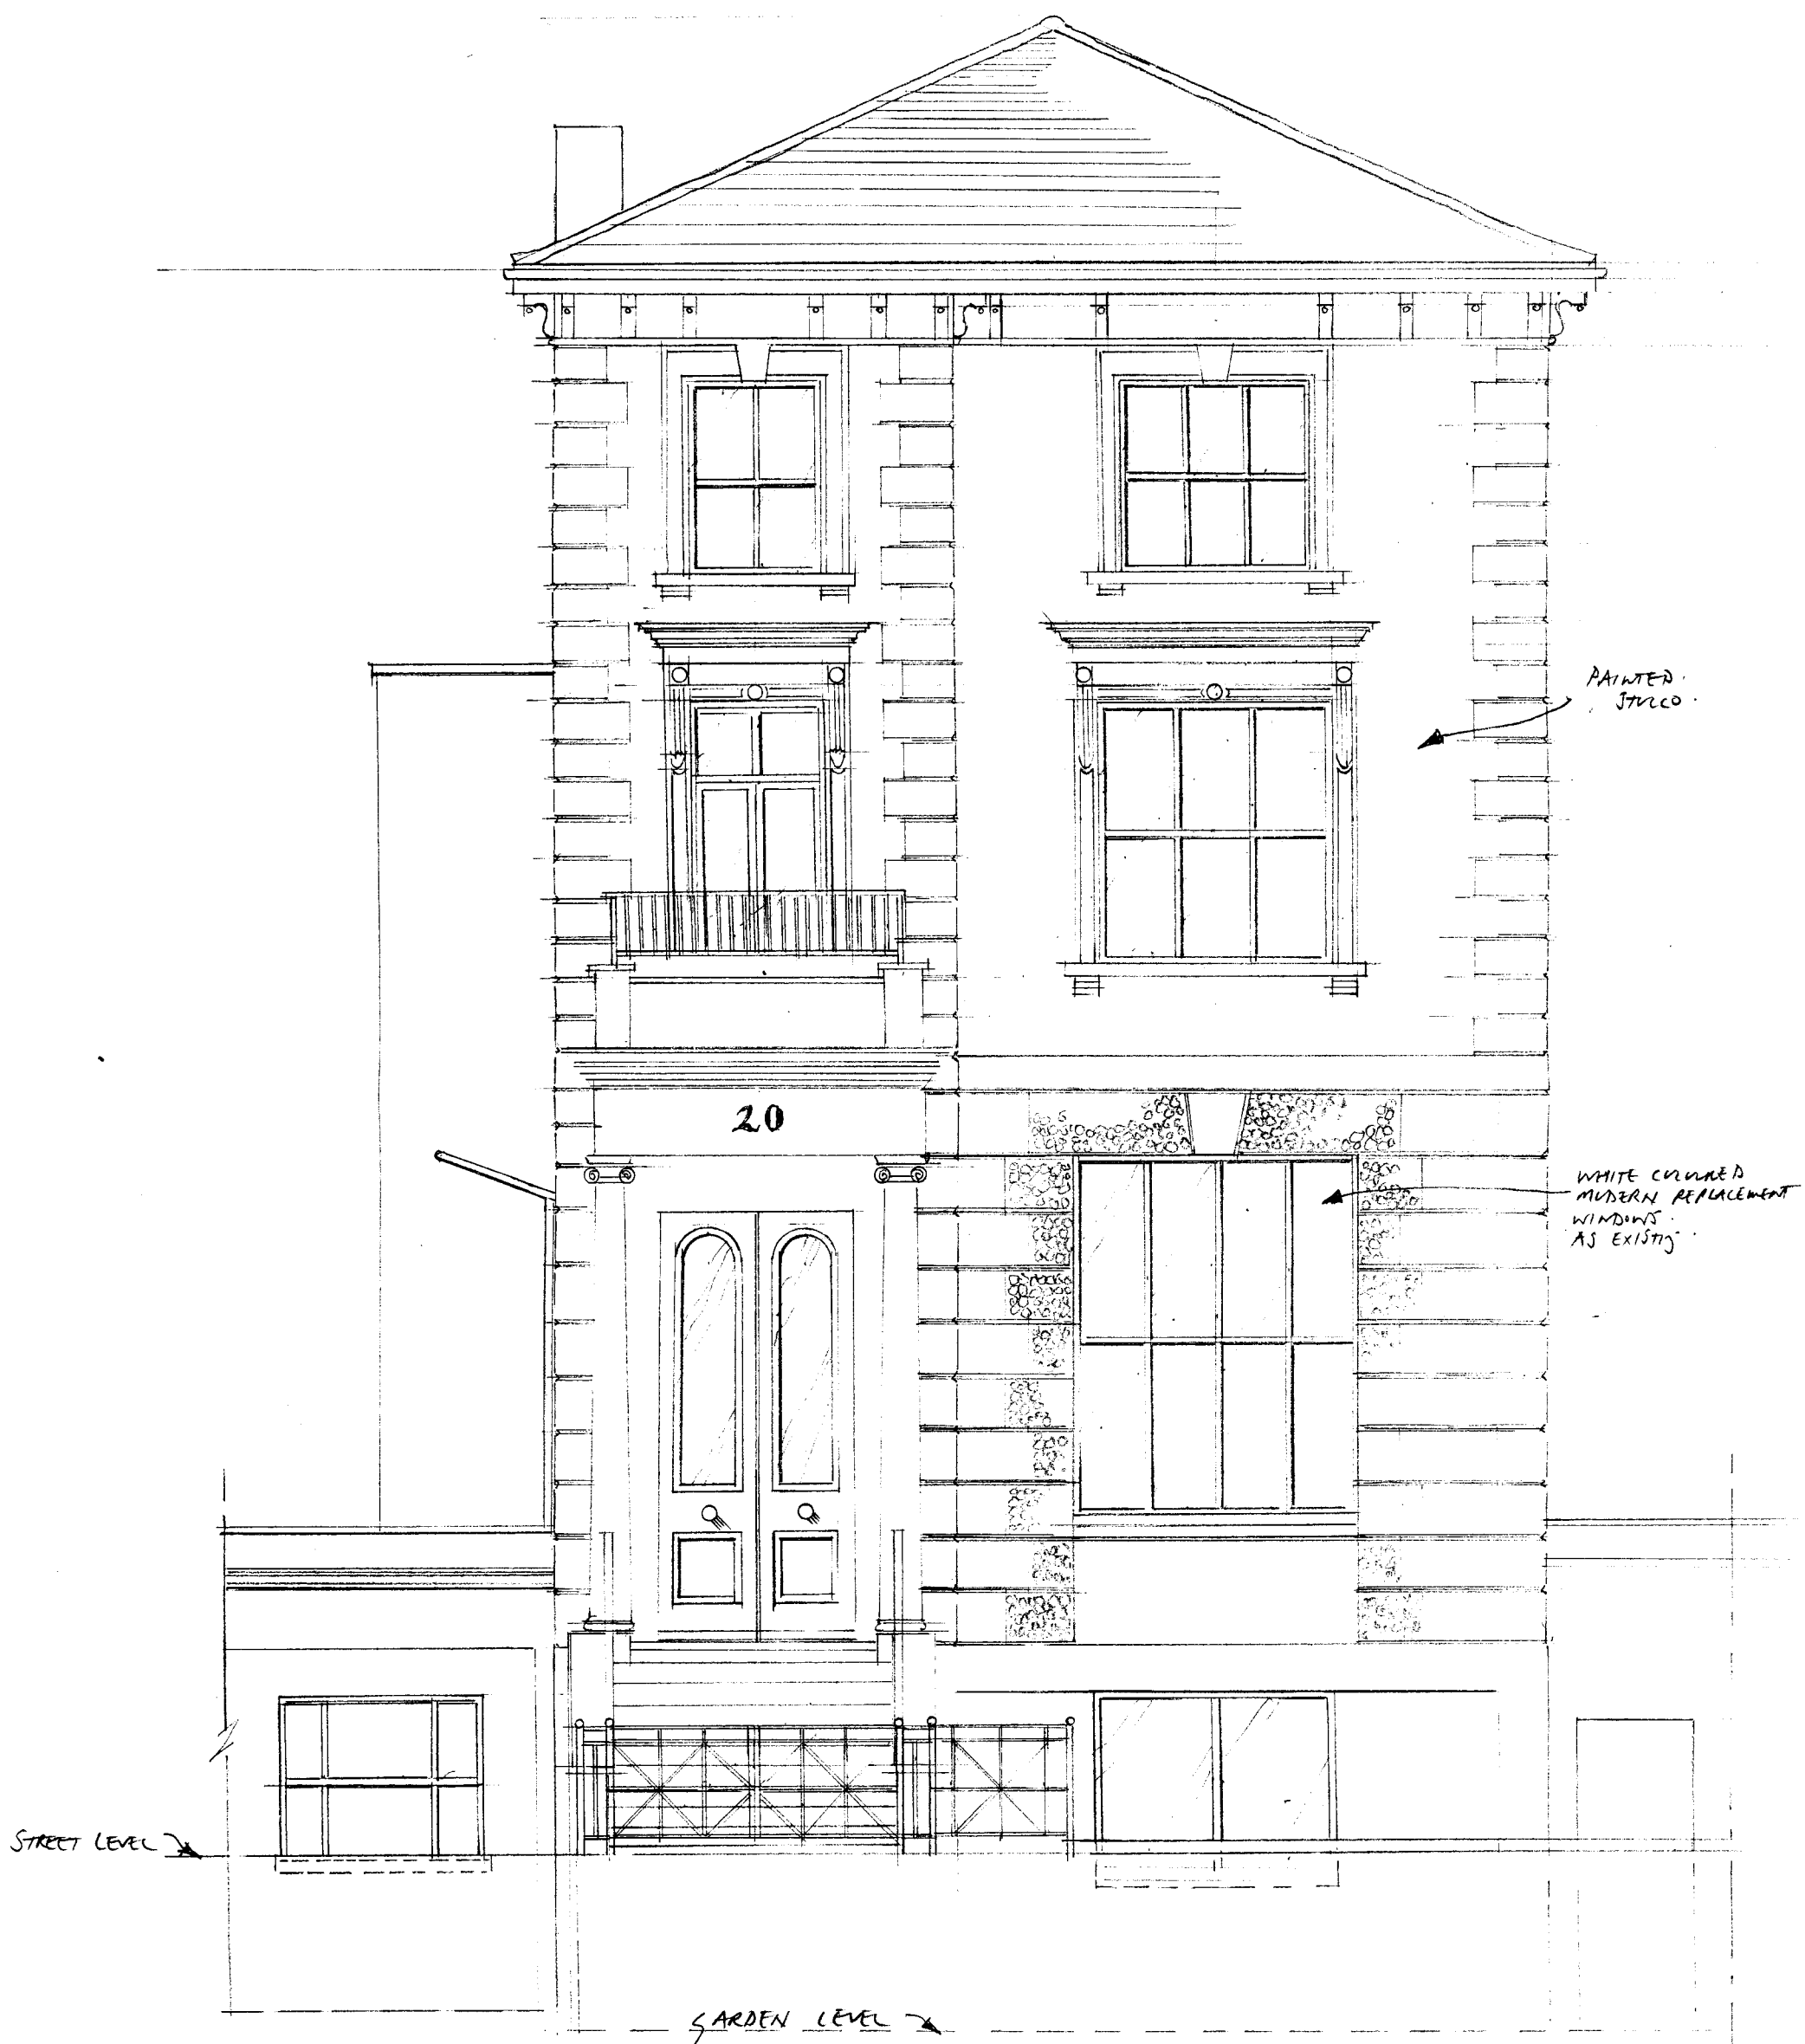

20 BULKLAND CRESCENT
SCALE 1:50 JAN 2013

EXISTING FRONT ELEVATION.
(EAST).

DRG NO - 01

PROPOSED
EXTENSION WITH
PERIOD DETAILS
TO MATCH
EXISTING



20 BULKLAND CRESCENT
SCALE 1:50 JAN 2013

PROPOSED FRONT ELEVATION.
(EAST).

DRG NO - 02