
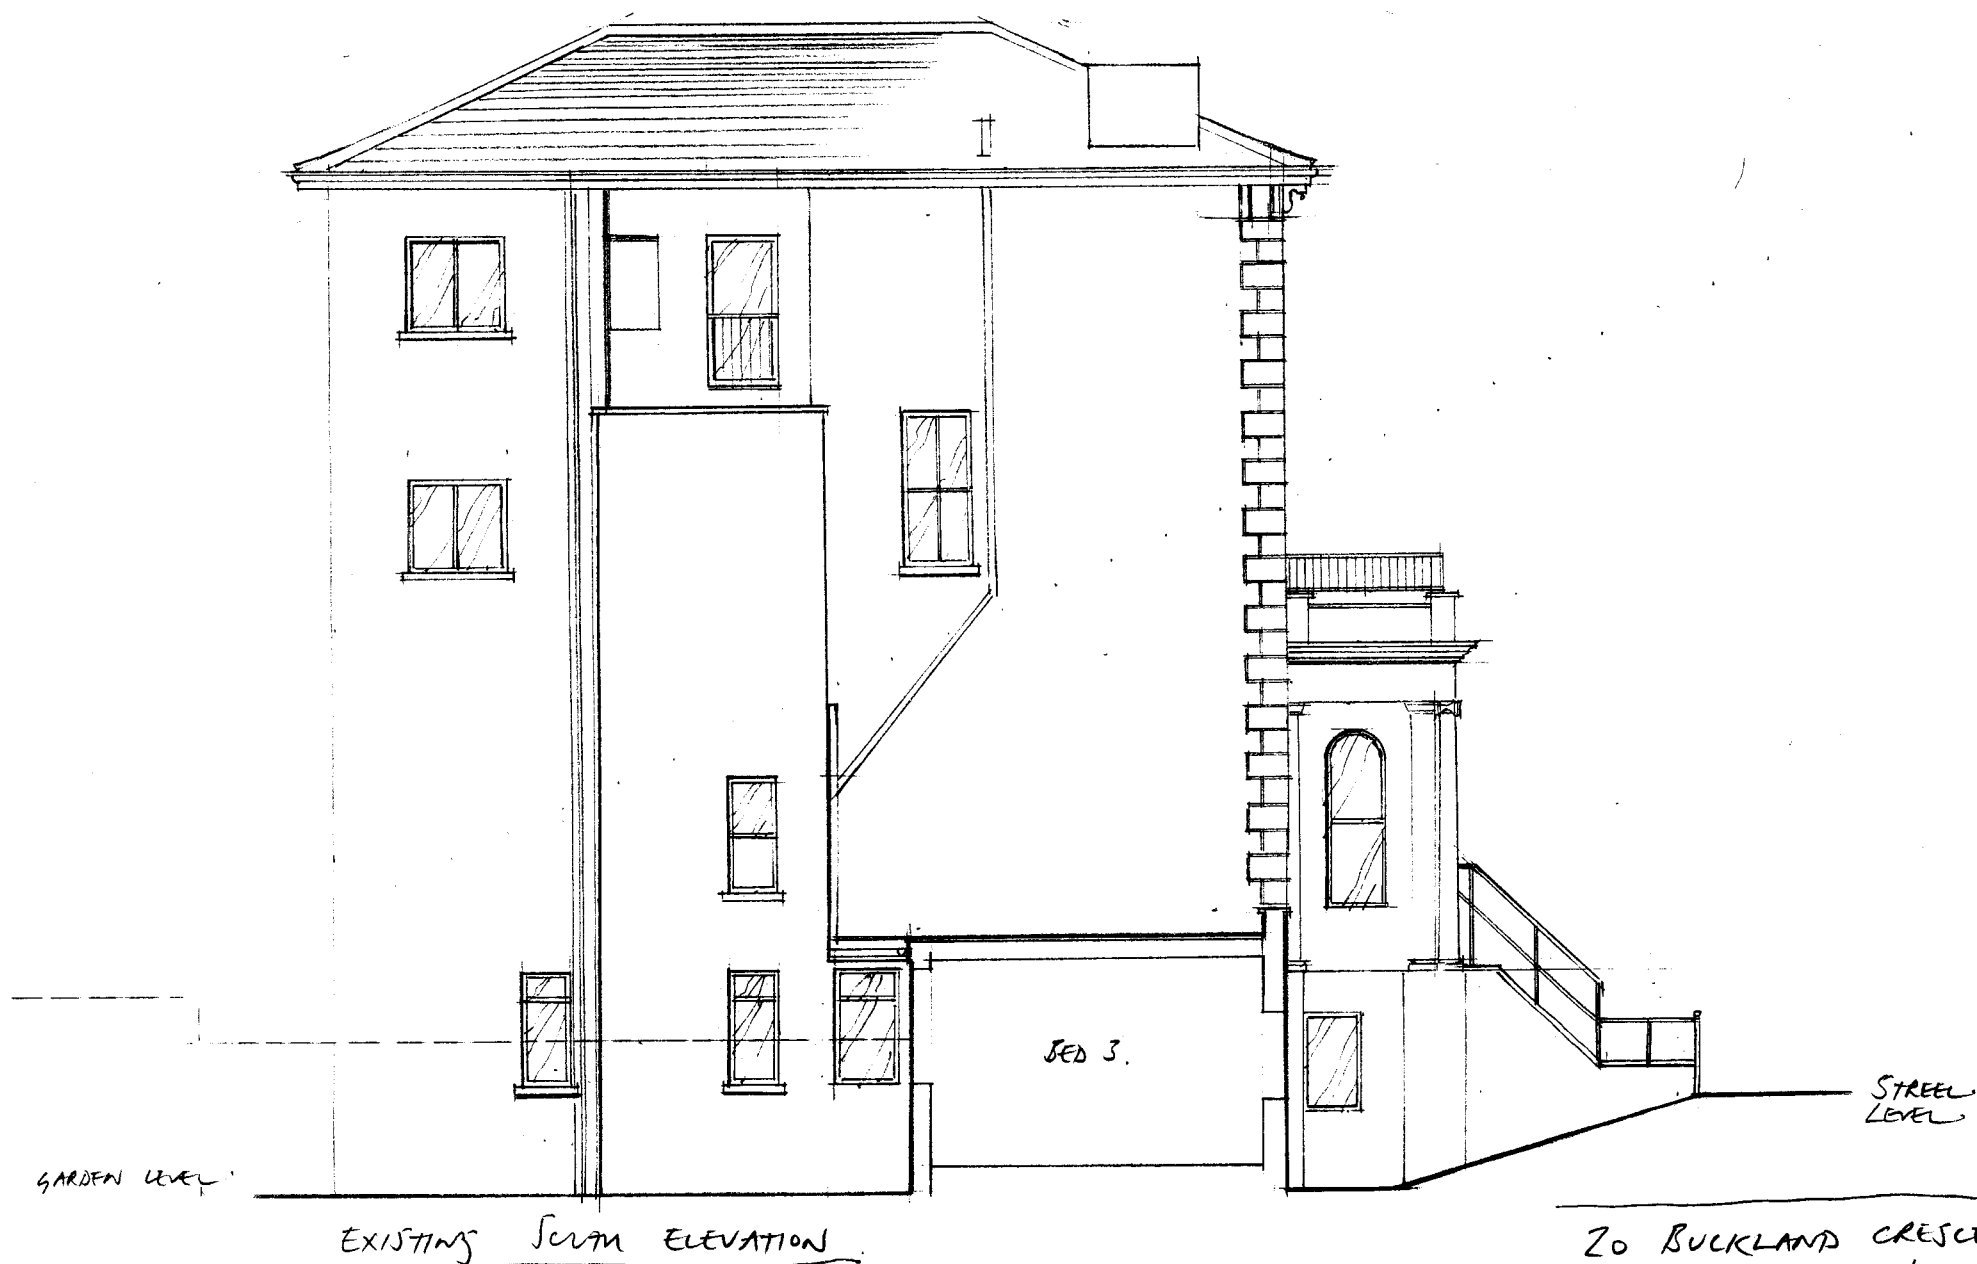


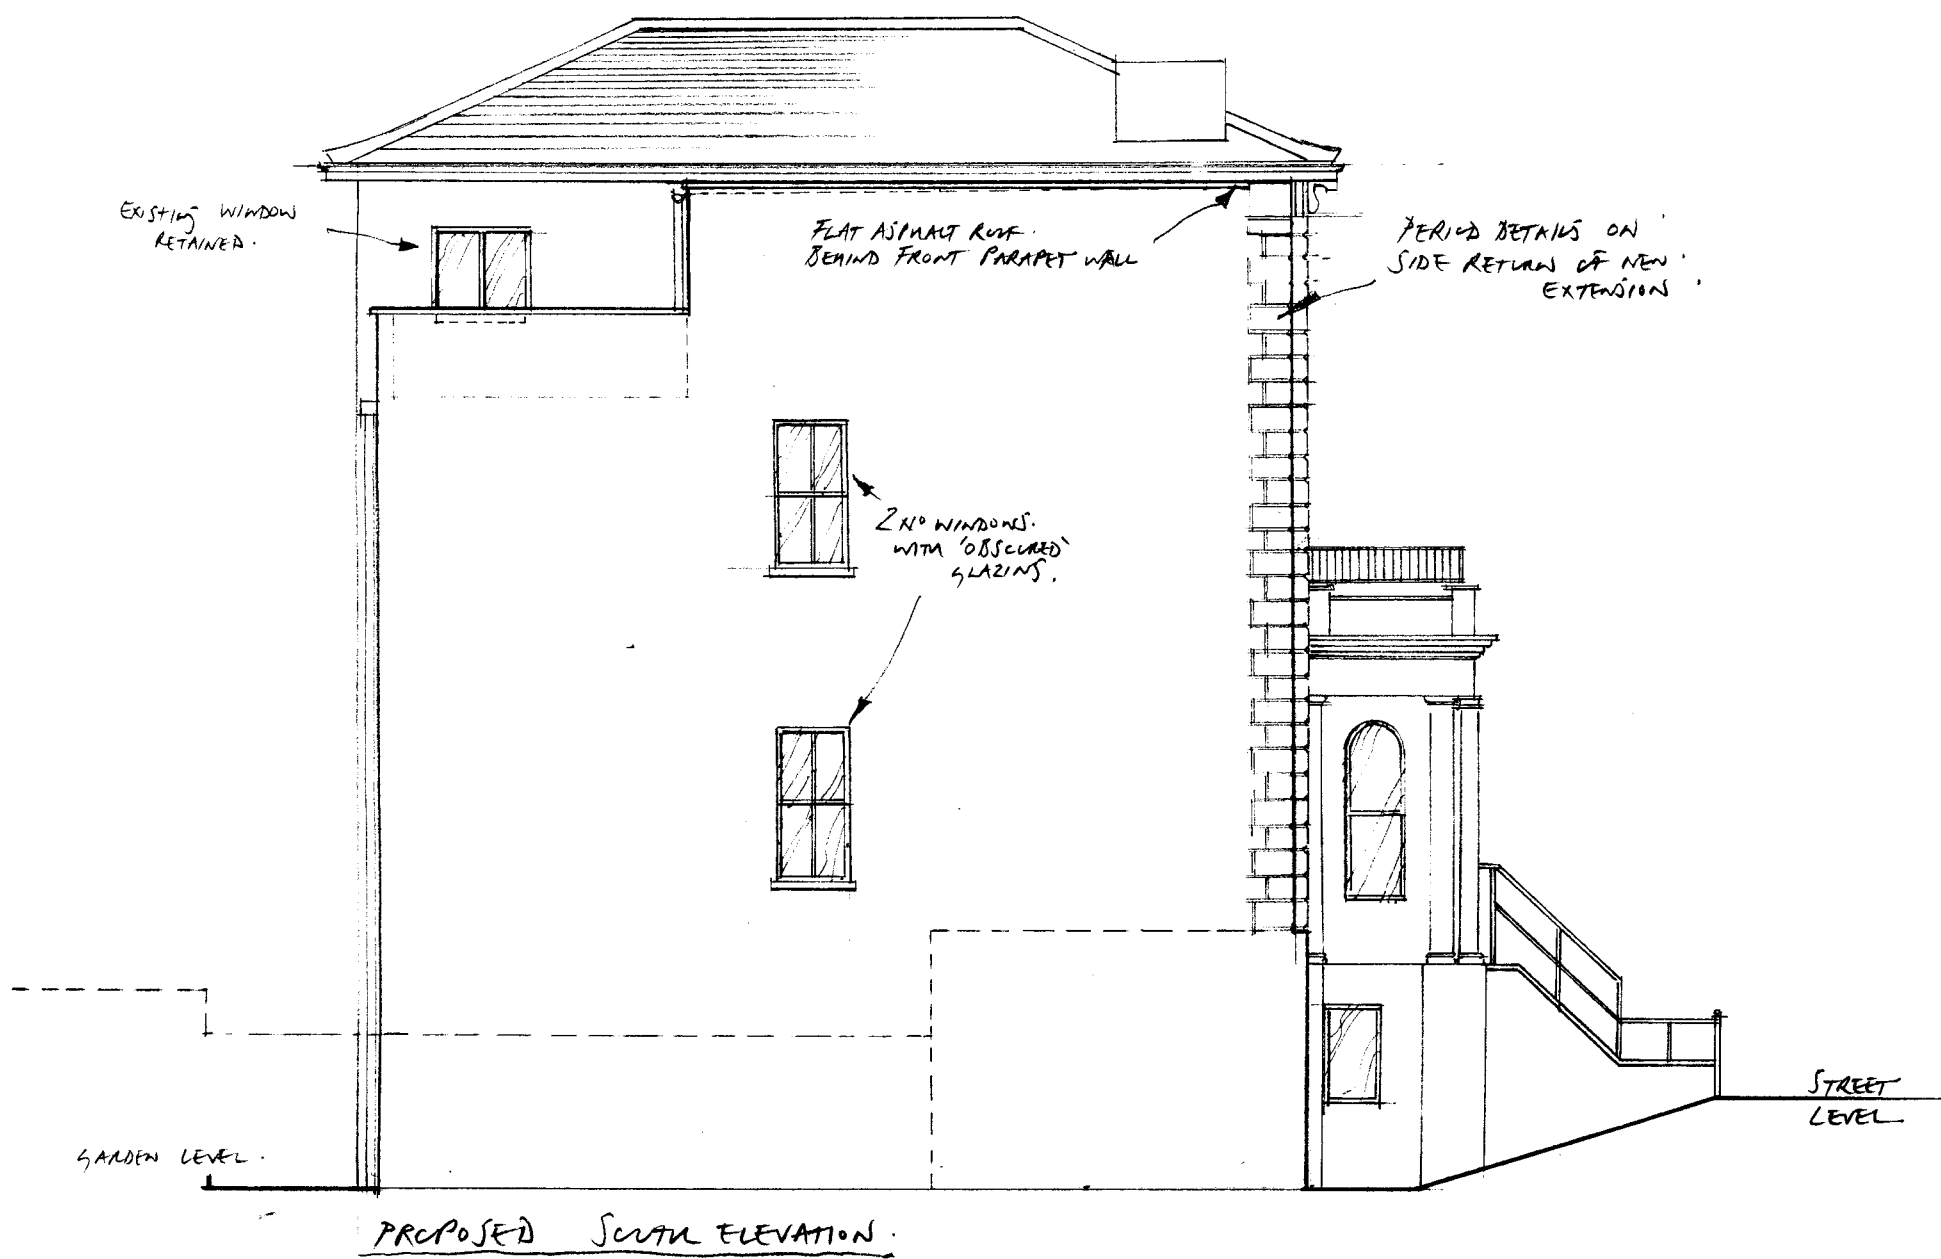

20 BUCKLAND CRESCENT
SCALE 1:100 JAN 2013.

PROPOSE AND EXISTING
SOUTH ELEVATION.

DRG NO - 05