



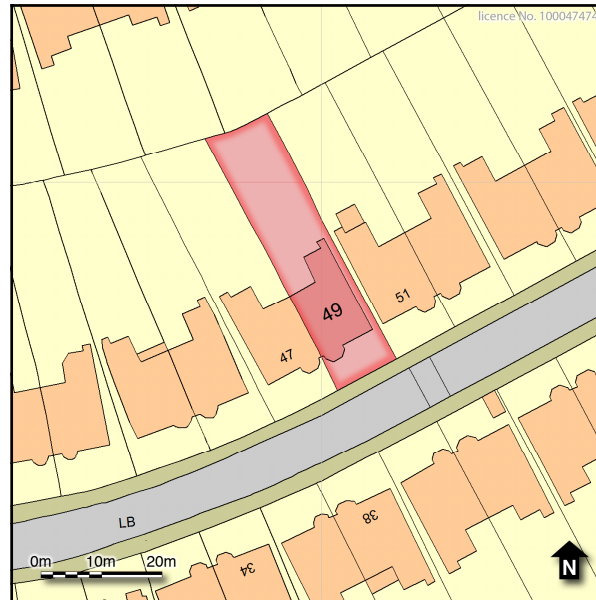

SITE LOCATION PLAN

 Construction + Refurbishment 33 Merthyr Terrace, London SW13 8DL	client Mr Ben Maschler Yew Tree House Beaverstaock SP3 5EN	job 49 Aberdare Gdns Rear Extension	scale(s) 1:10 ☐ 1:20 ☐ 1:50 ☐ 1:100 ☐ 1:1250 ☒	job no. AG49	dwg no. SLP1	
		dwg SITE LOCATION PLAN		drawing size A3	date 14 May 2012	rev A

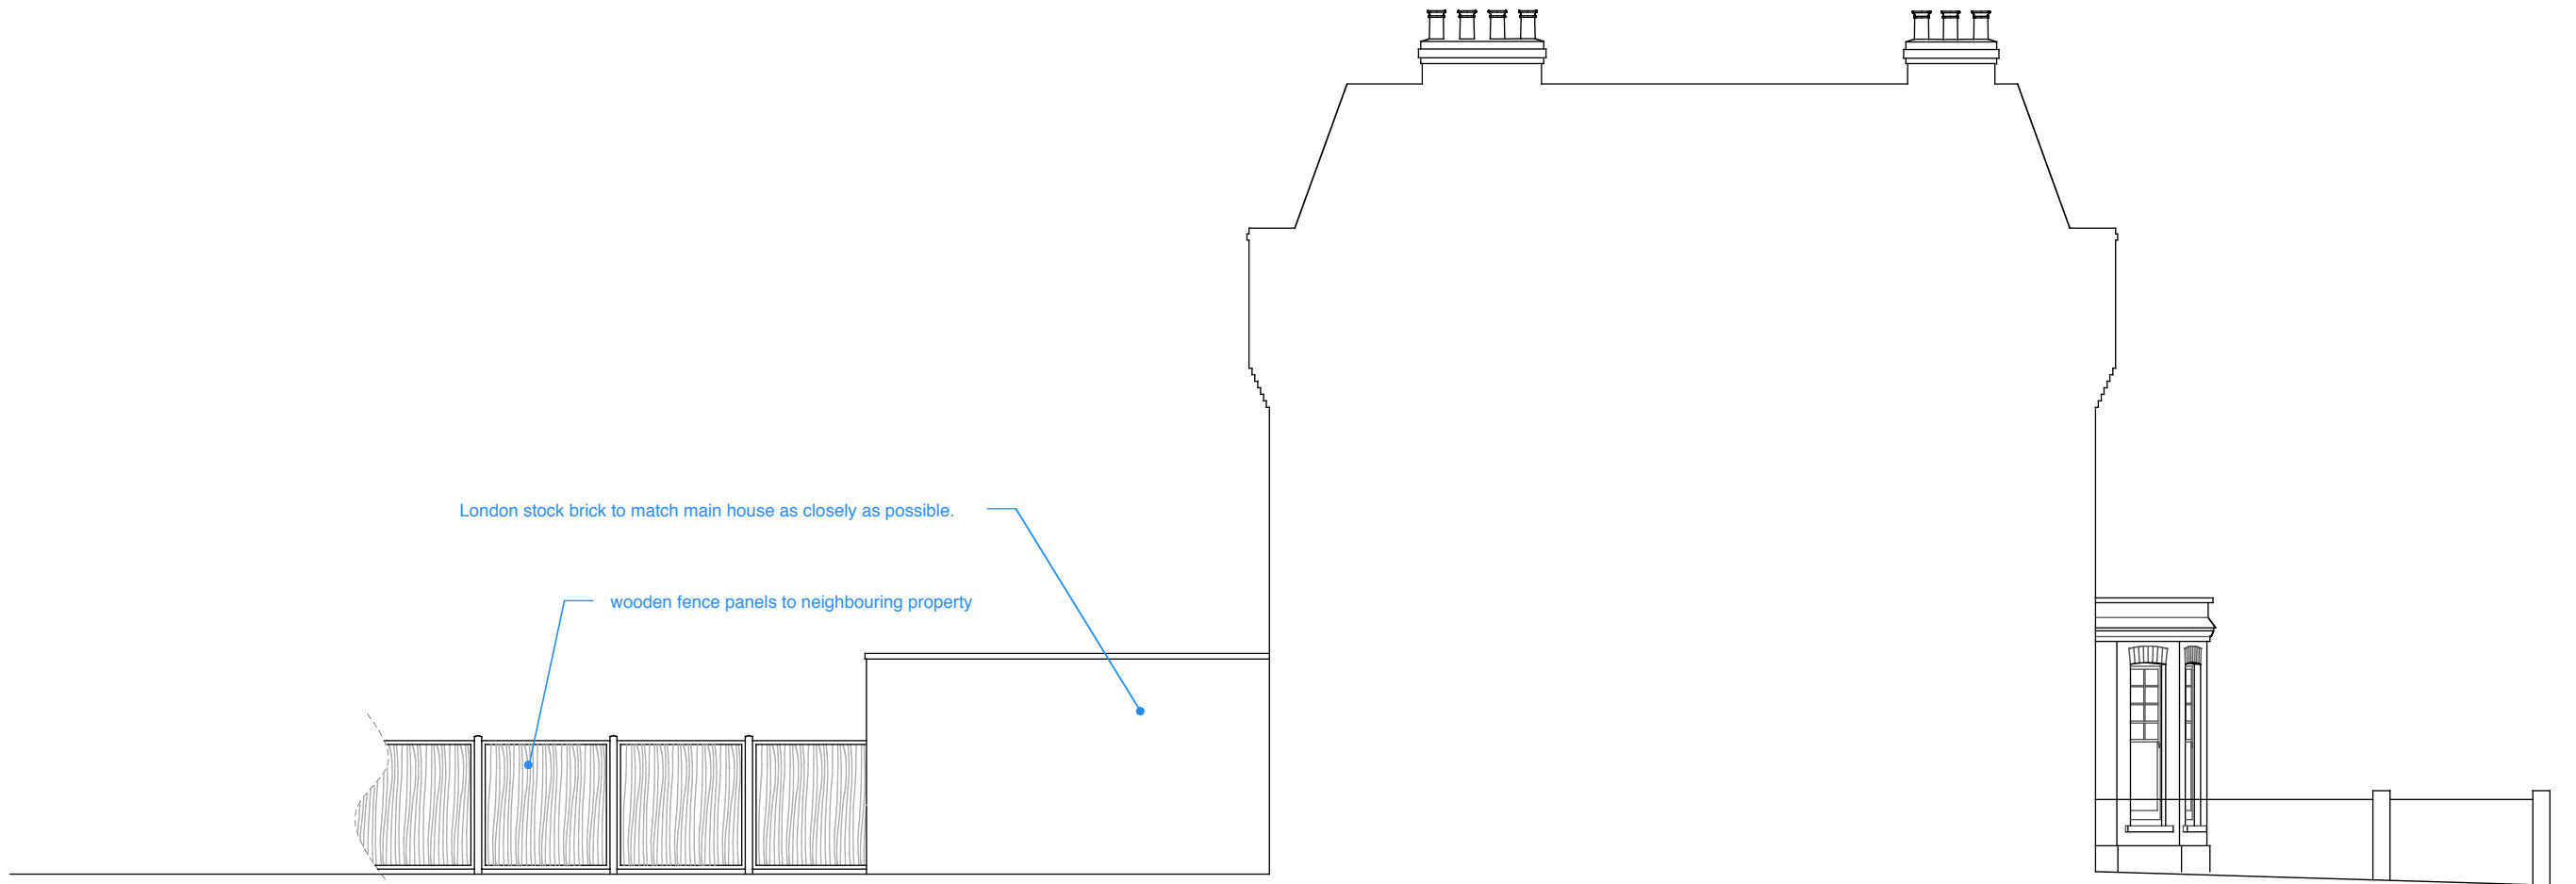

WEST ELEVATION

SCALE 1:100
measurements in cm



Edgecombes Ltd
Construction + Refurbishment

33 Merthyr Terrace, London SW13 8DL

client
Mr. Ben Maschler
Yew Tree House
Baverstock Lane
Dinton, Wilts
SP3 5EN

job
49 Aberdare Gdns Rear Extension

dwg
WEST ELEVATION
AS EXISTING

scale(s)
1:10 ☐
1:20 ☐
1:50 ☐
1:100 ☒
1:1250 ☐

job no.
AG49
drawing size
A3

dwg no.
PEL3
date
19 Sept 2012
rev
F



EAST ELEVATION

SCALE 1:100
measurements in cm



Edgecombes Ltd
Construction + Refurbishment
33 Merthyr Terrace, London SW13 8DL

client
Mr. Ben Maschler
Yew Tree House
Baverstock Lane
Dinton, Wilts
SP3 5EN

job
49 Aberdare Gdns Rear Extension
dwg
**FLANK ELEVATION
AS EXISTING**

scale(s)
1:10 ☐
1:20 ☐
1:50 ☐
1:100 ☒
1:1250 ☐

job no. AG49	dwg no. PEL2
drawing size A3	date 19 Sept 2012
	rev F



FRONT ELEVATION




REAR ELEVATION

SCALE 1:100
measurements in cm

0 50 100 150 200 250 300

 Construction + Refurbishment 33 Merthyr Terrace, London SW13 8DL	client Mr. Ben Maschler Yew Tree House Baverstock Lane Dinton, Wilts SP3 5EN	job 49 Aberdare Gdns Rear Extension	scale(s) 1:10 ☐ 1:20 ☐ 1:50 ☐ 1:100 ☒ 1:1250 ☐	job no. AG49	dwg no. PEL1
		dwg FRONT & REAR ELEVATIONS AS EXISTING	drawing size A3	date 19 Sept 2012	rev F

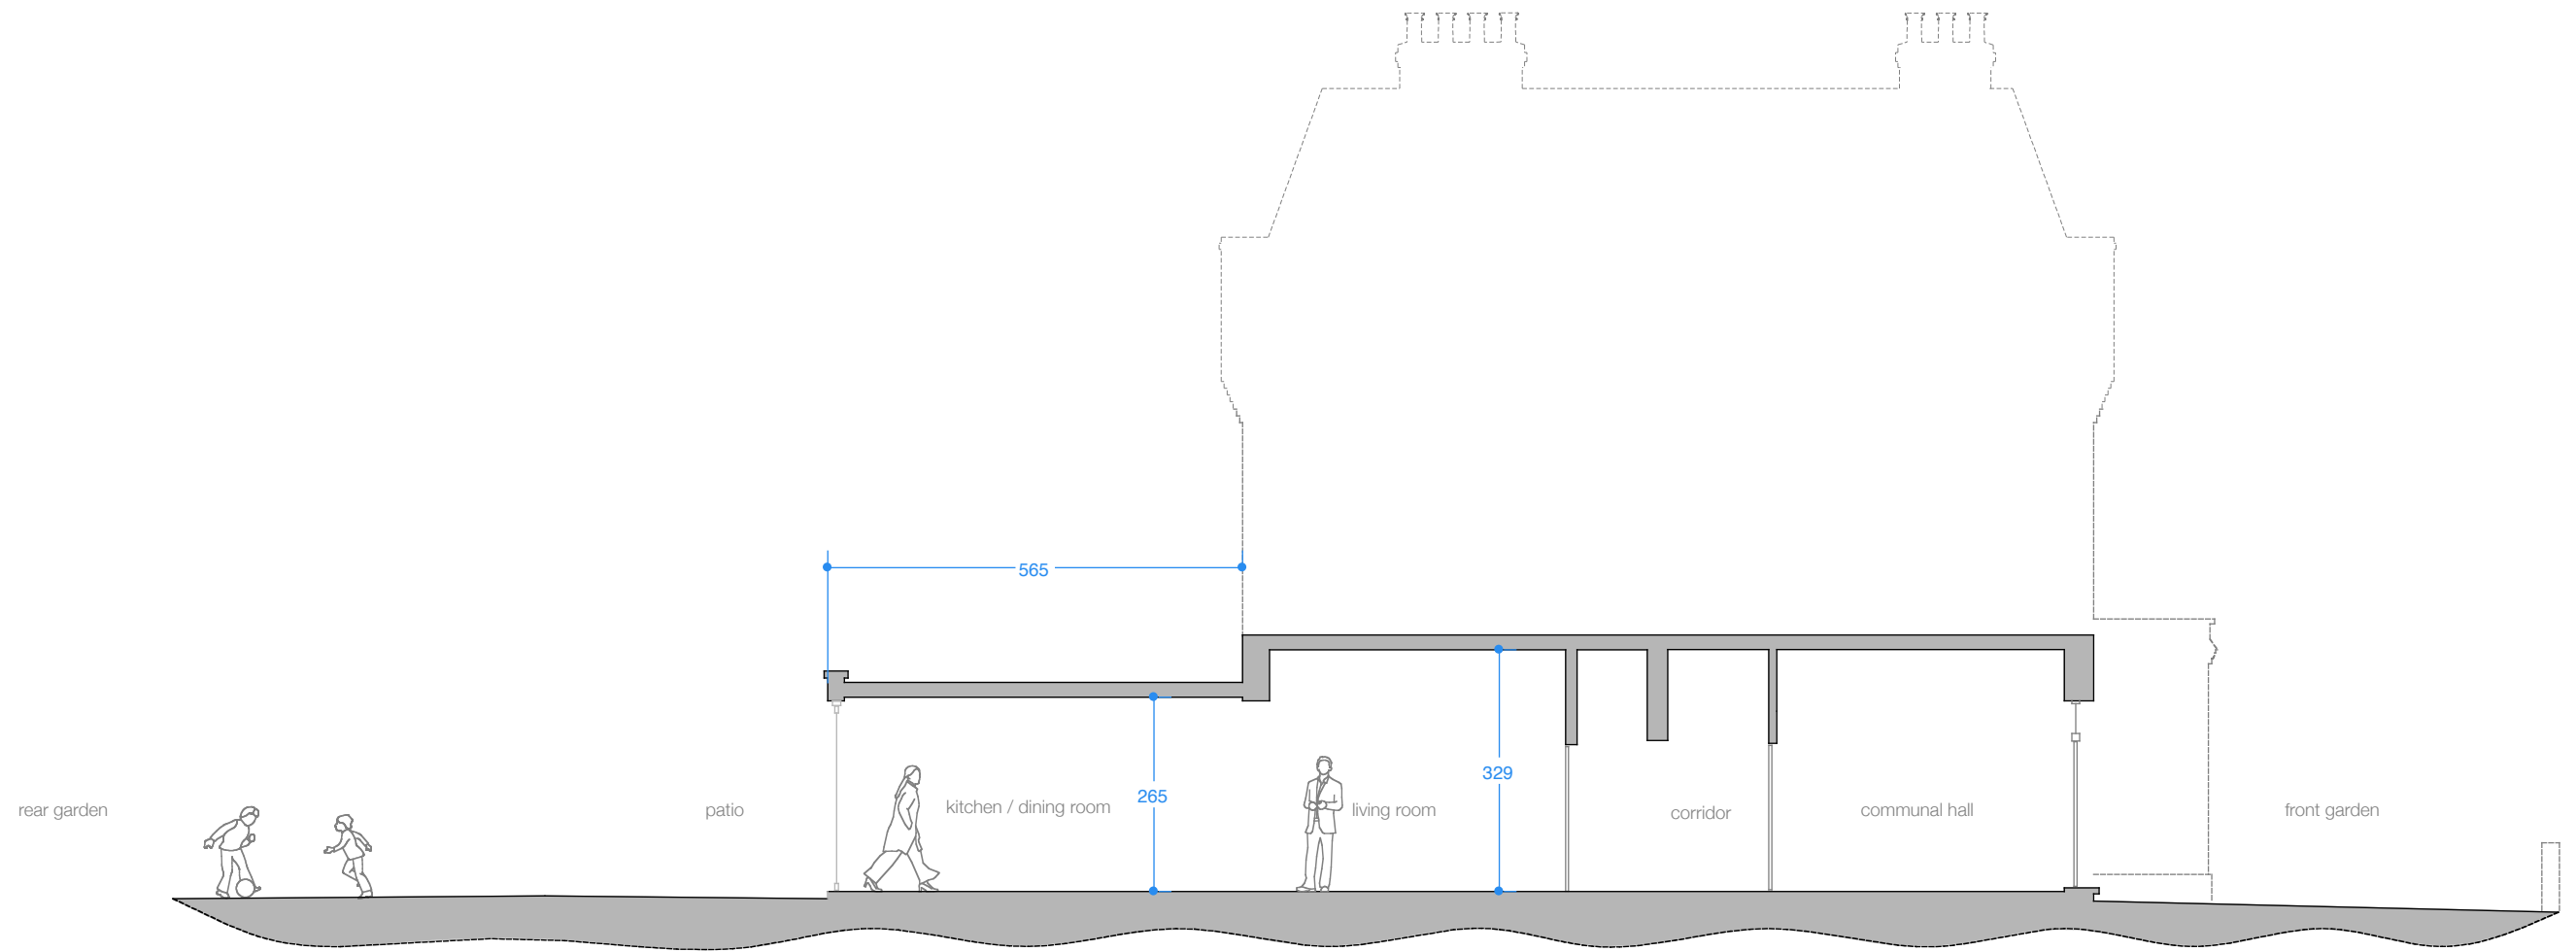

SECTION A-A

SCALE 1:100
measurements in cm





Edgecombes Ltd
Construction + Refurbishment
33 Merthyr Terrace, London SW13 8DL

client **Mr. Ben Maschler**
Yew Tree House
Baverstock Lane
Dinton, Wilts
SP3 5EN


job **49 Aberdare Gdns Rear Extension**
dwg **SECTION**
AS EXISTING

scale(s)
1:10 ☐
1:20 ☐
1:50 ☐
1:100 ☒
1:1250 ☐

job no. AG49	dwg no. PRPL1
drawing size A3	date 19 Sept 2012
rev F	

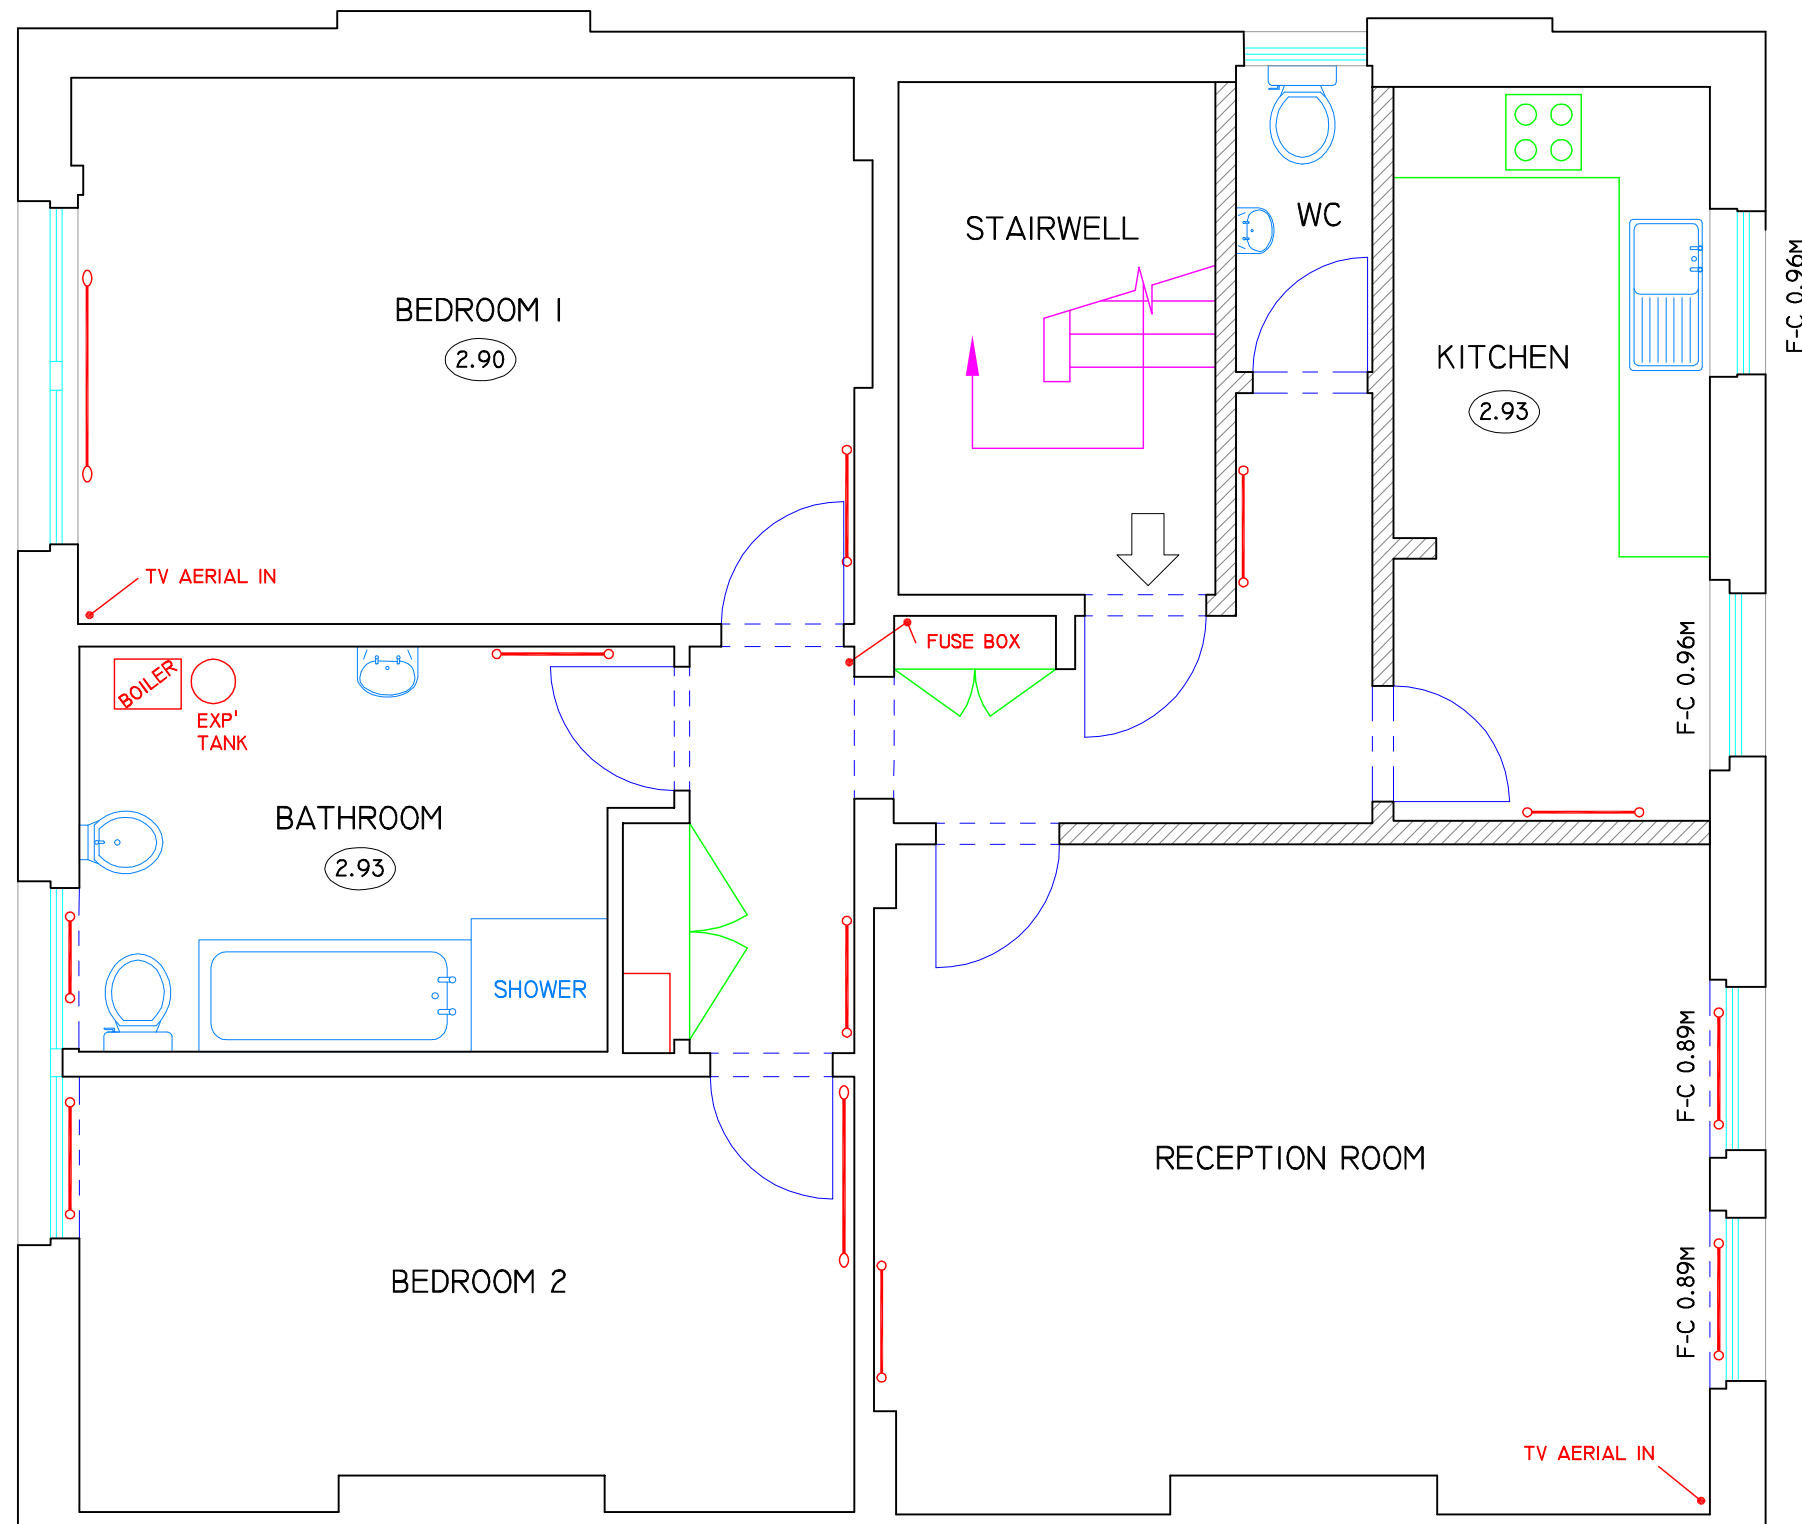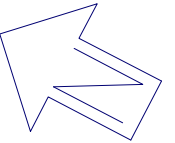

SCALE 1:100\measurements in cm

 

 33 Merthyr Terrace, London SW13 8DL	client Mr Ben Maschler Yew Tree House Baverstock Lane Dinton, Wiltshire SP3 5EN	job 49 Aberdare Gardens dwg FIRST FLOOR AS EXISTING	scale(s) 1:10 1:20 1:50 1:100 1:1250	job no. -	dwg no. EFF1	rev A
			☐ 1:10 ☐ 1:20 ☒ 1:50 ☐ 1:100 ☐ 1:1250	drawing size A3	date 1 Feb 2013	



FRONT ELEVATION



REAR ELEVATION

& part section through terrace

SCALE 1:100 (measurements in cm)



33 Merthyr Terrace, London SW13 8DL

client
Mr Ben Maschler
Yew Tree House
Baverstock Lane
Dinton, Wiltshire
SP3 5EN

job
49 Aberdare Gdns Rear Extension
dwg
FRONT & REAR ELEVATIONS
AS PROPOSED

scale(s)
1:10
1:20
1:50
1:100
1:1250

job no.
AG49
drawing size
A3

dwg no.
PEL1
date
8 Feb 2013
rev
H



EAST ELEVATION

SCALE 1:100 (measurements in cm)



33 Merthyr Terrace, London SW13 8DL


client
Mr Ben Maschler
Yew Tree House
Baverstock Lane
Dinton, Wiltshire
SP3 5EN

job
49 Aberdare Gdns Rear Extension
dwg
EAST ELEVATION
AS PROPOSED

scale(s)
1:10 ☐
1:20 ☐
1:50 ☐
1:100 ☒
1:1250 ☐

job no.
AG49
drawing size
A3

dwg no.
PEL2
date
8 Feb 2013
rev
G

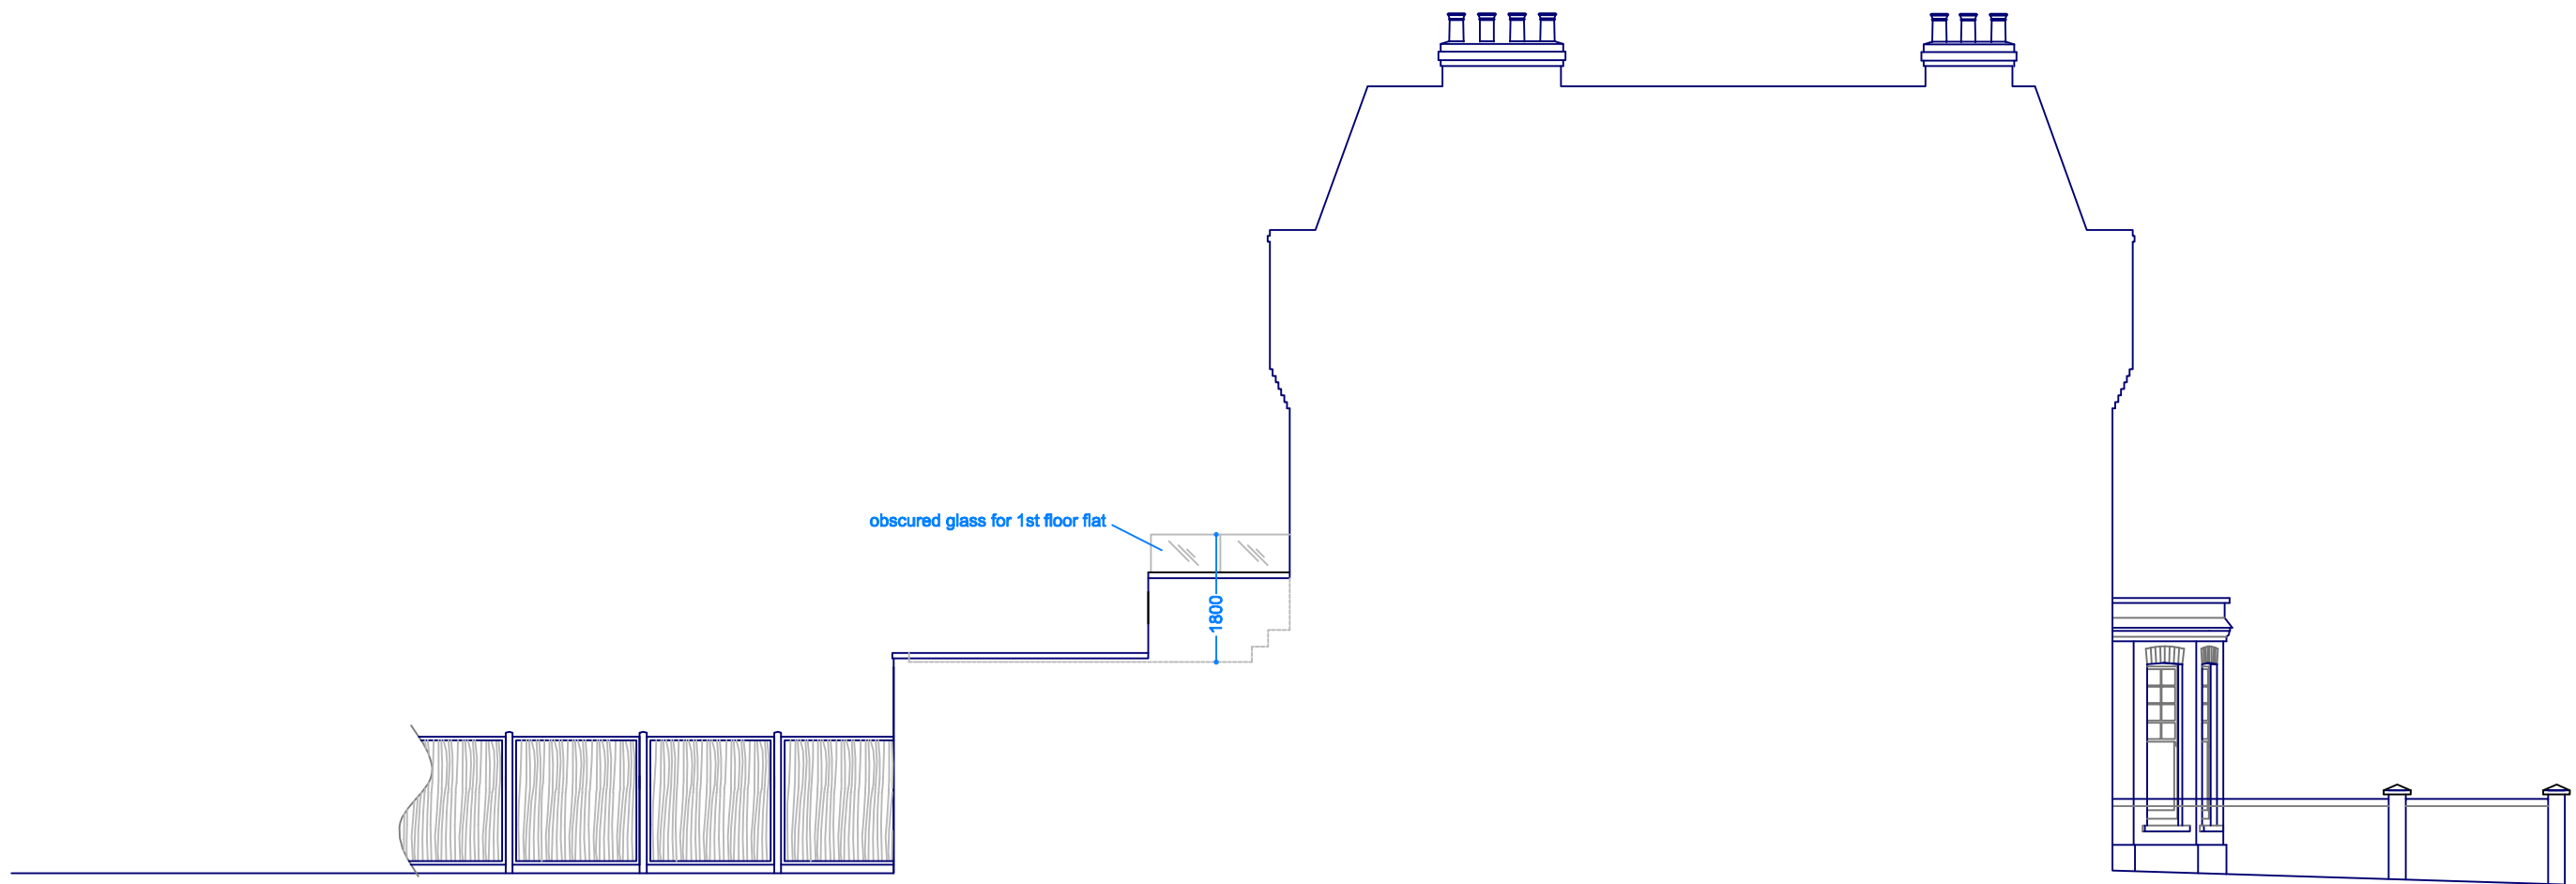

WEST ELEVATION

SCALE 1:100 (measurements in cm)




33 Merthyr Terrace, London SW13 8DL

client
Mr Ben Maschler
Yew Tree House
Baverstock Lane
Dinton, Wiltshire
SP3 5EN

job
49 Aberdare Gdns Rear Extension
dwg
WEST ELEVATION
AS PROPOSED

scale(s)
1:10
1:20
1:50
1:100
1:1250

job no. AG49	dwg no. PEL3
drawing size A3	date 8 Feb 2013
rev G	


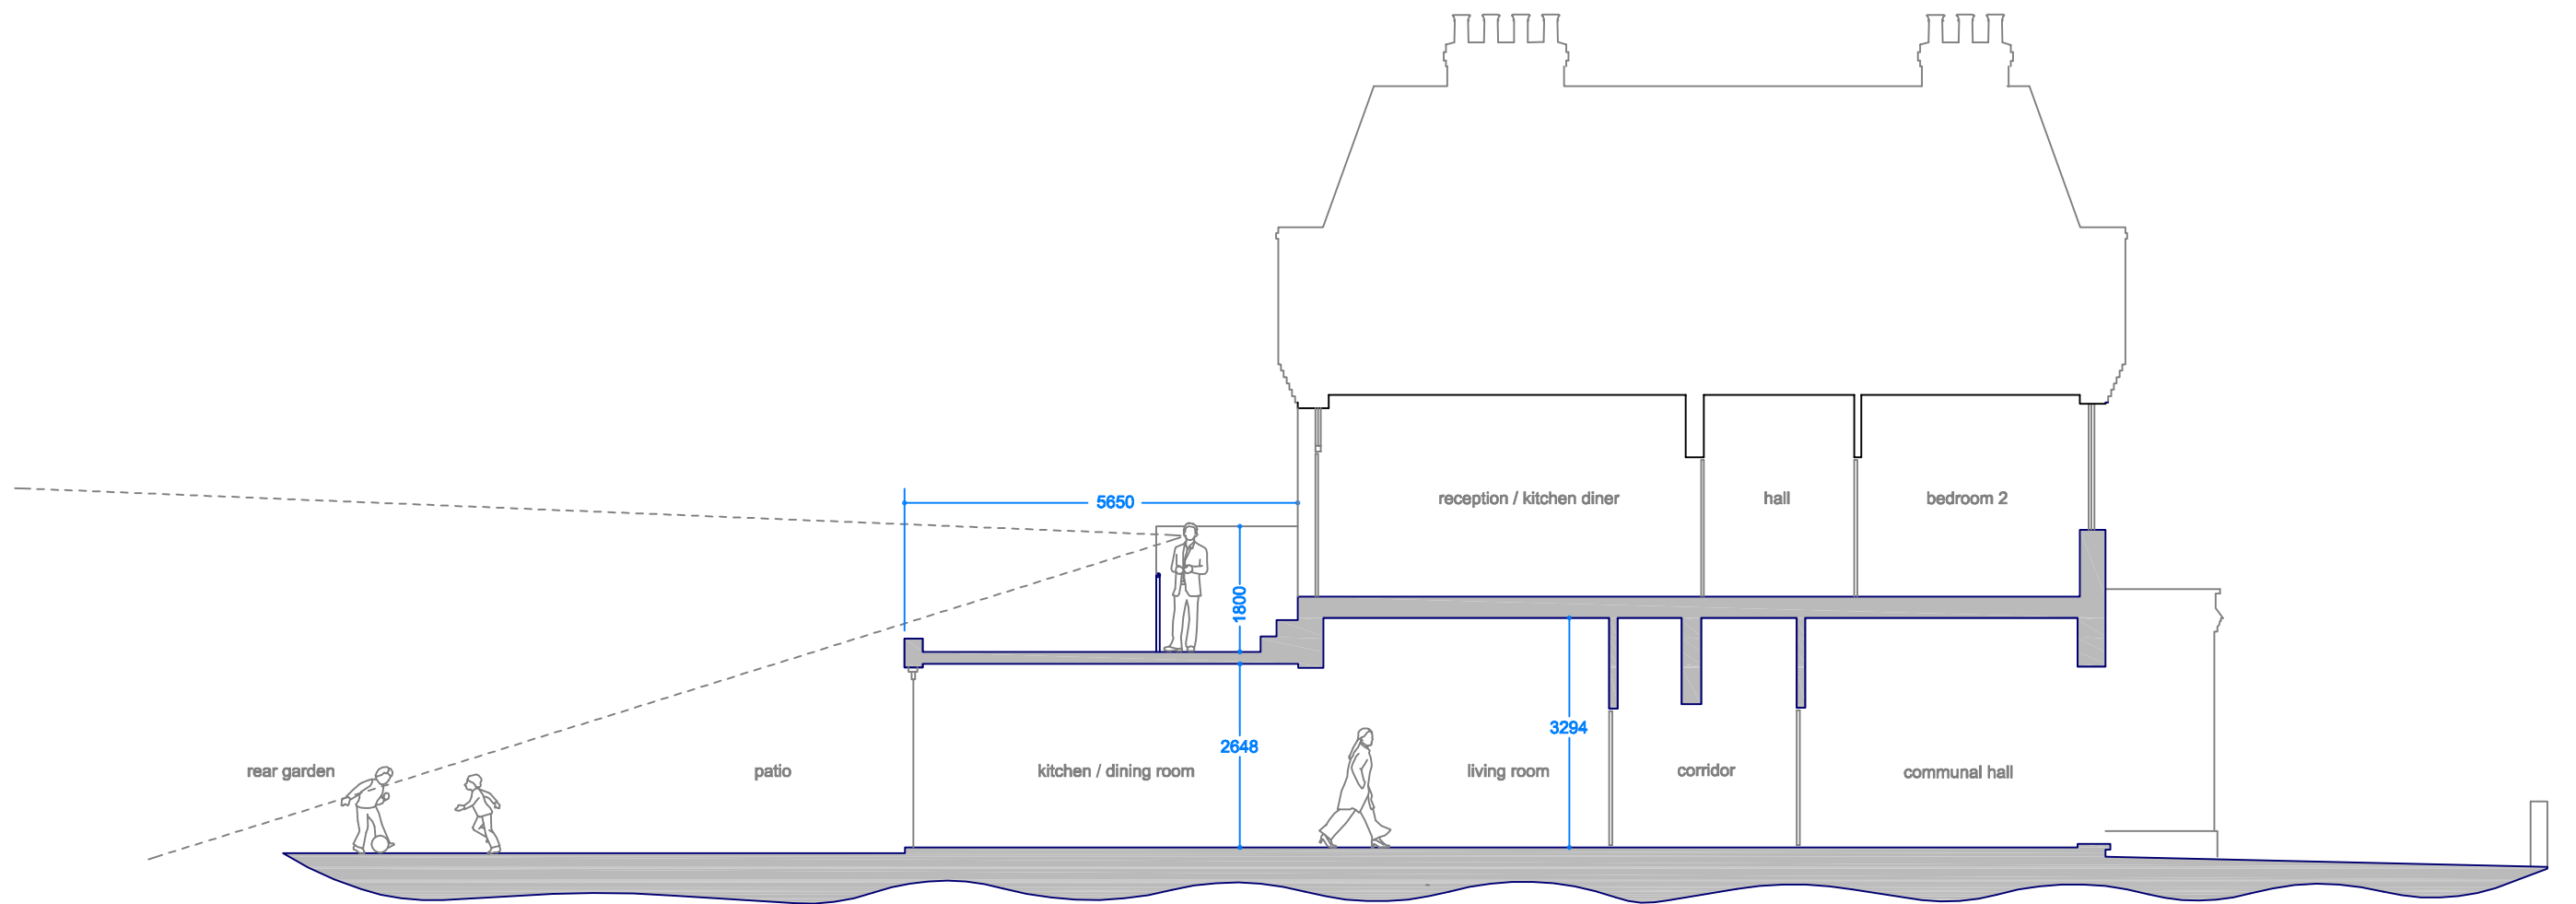


SECTION A-A

SCALE 1:100 (measurements in cm)


0 50 100 150 200 250 300

 Construction + Refurbishment 33 Merthyr Terrace, London SW13 8DL	client Mr Ben Maschler Yew Tree House Baverstock Lane Dinton, Wiltshire SP3 5EN	job 49 Aberdare Gdns Rear Extension	scale(s) 1:10 ☐ 1:20 ☐ 1:50 ☐ 1:100 ☒ 1:1250 ☐	job no. AG49		dwg no. PXS1		
		dwg SECTION A-A AS PROPOSED		drawing size A3		date 8 Feb 2013		rev G

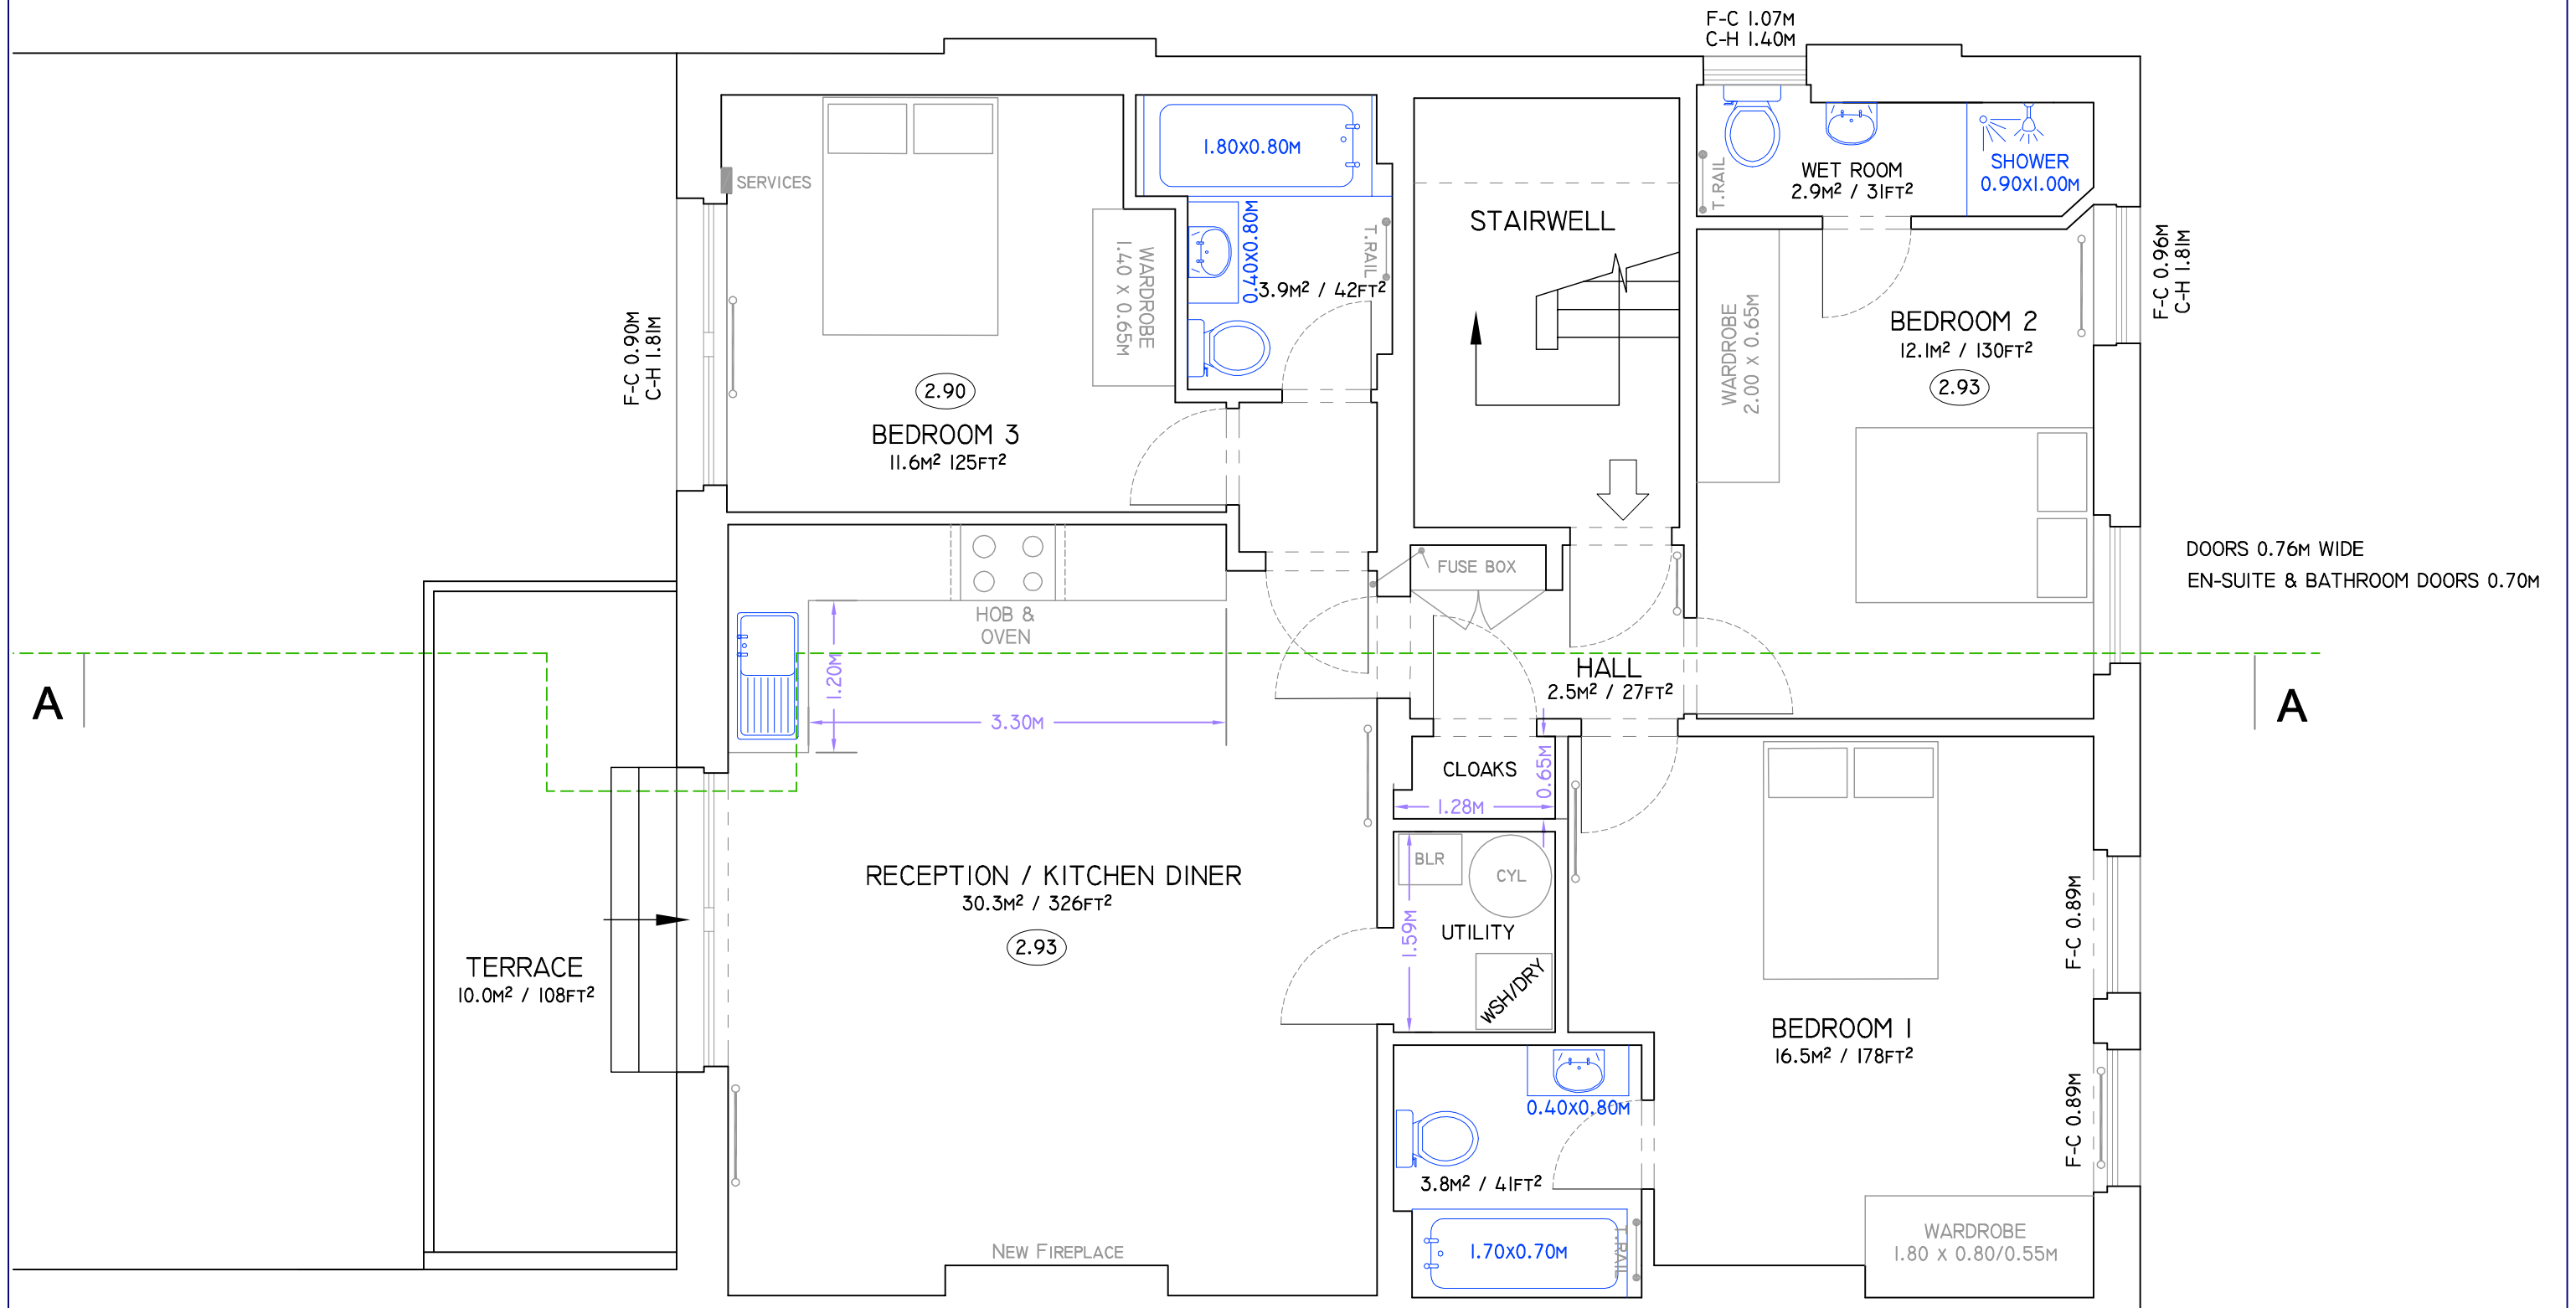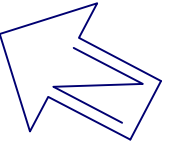

1ST FLOOR FLAT GIA = 92.6M² / 997FT²

SCALE 1:100\measurements in cm

 

 Construction + Refurbishment 33 Merthyr Terrace, London SW13 8DL	client Mr Ben Maschler Yew Tree House Baverstock Lane Dinton, Wiltshire SP3 5EN	job 49 Aberdare Gardens dwg FIRST FLOOR AS PROPOSED 06	scale(s) 1:10 1:20 1:50 1:100 1:1250	job no. -	dwg no. PFF6	date 8 Feb 2013	rev A
				drawing size A3			