


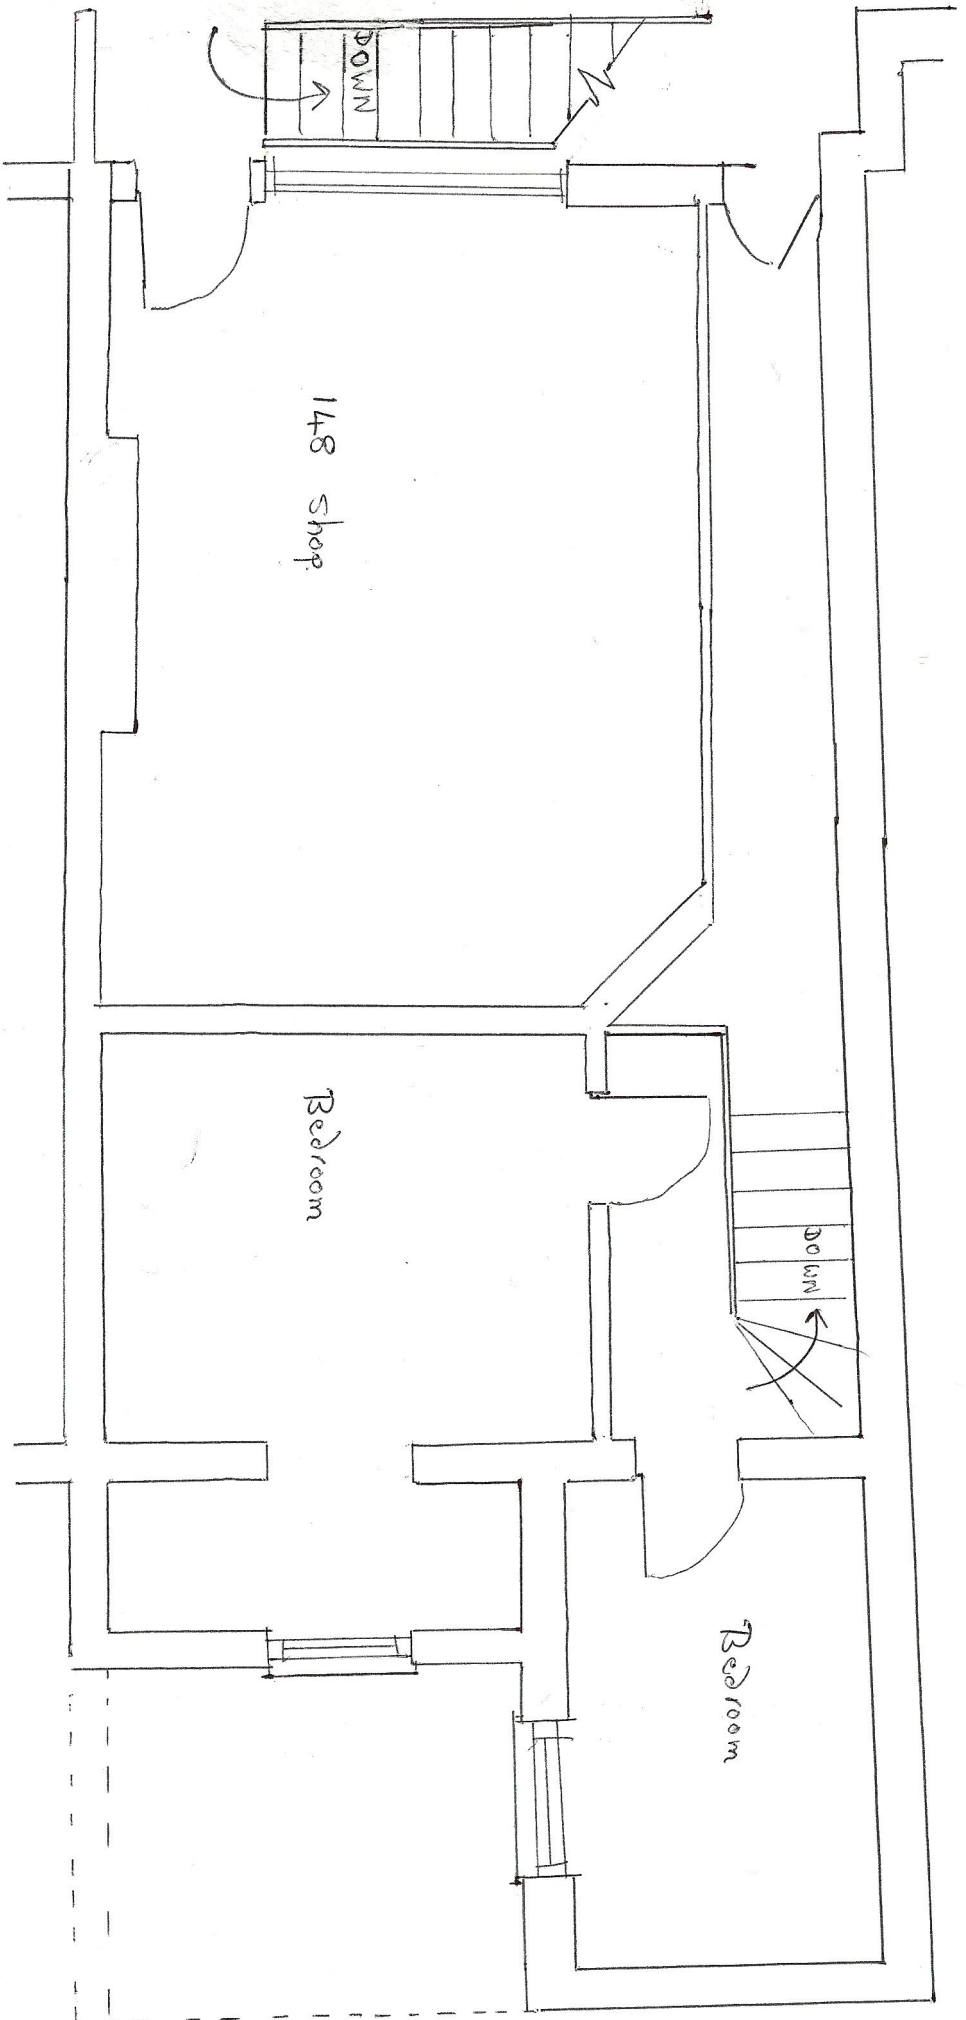

A4

FEB 2013	Scale 1:50	148 Gloucester Avenue LONDON N6 1 8TH
DRAWING 8	PROPOSED	
Revised 8A	G-ROUND FLOOR PLAN	
		OR 8A