

SITE LOCATION



0 1km 2km
Scale


SITE LOCATION (Scale 1:50000)

Ordnance Survey map extract
based upon Landranger map series
with the permission of the controller of
Her Majesty's Stationery Office
Mono Consultants Limited licence no. ES100017753
Crown copyright.



SITE PHOTOGRAPH

← = Access Route
← = Directions to Site

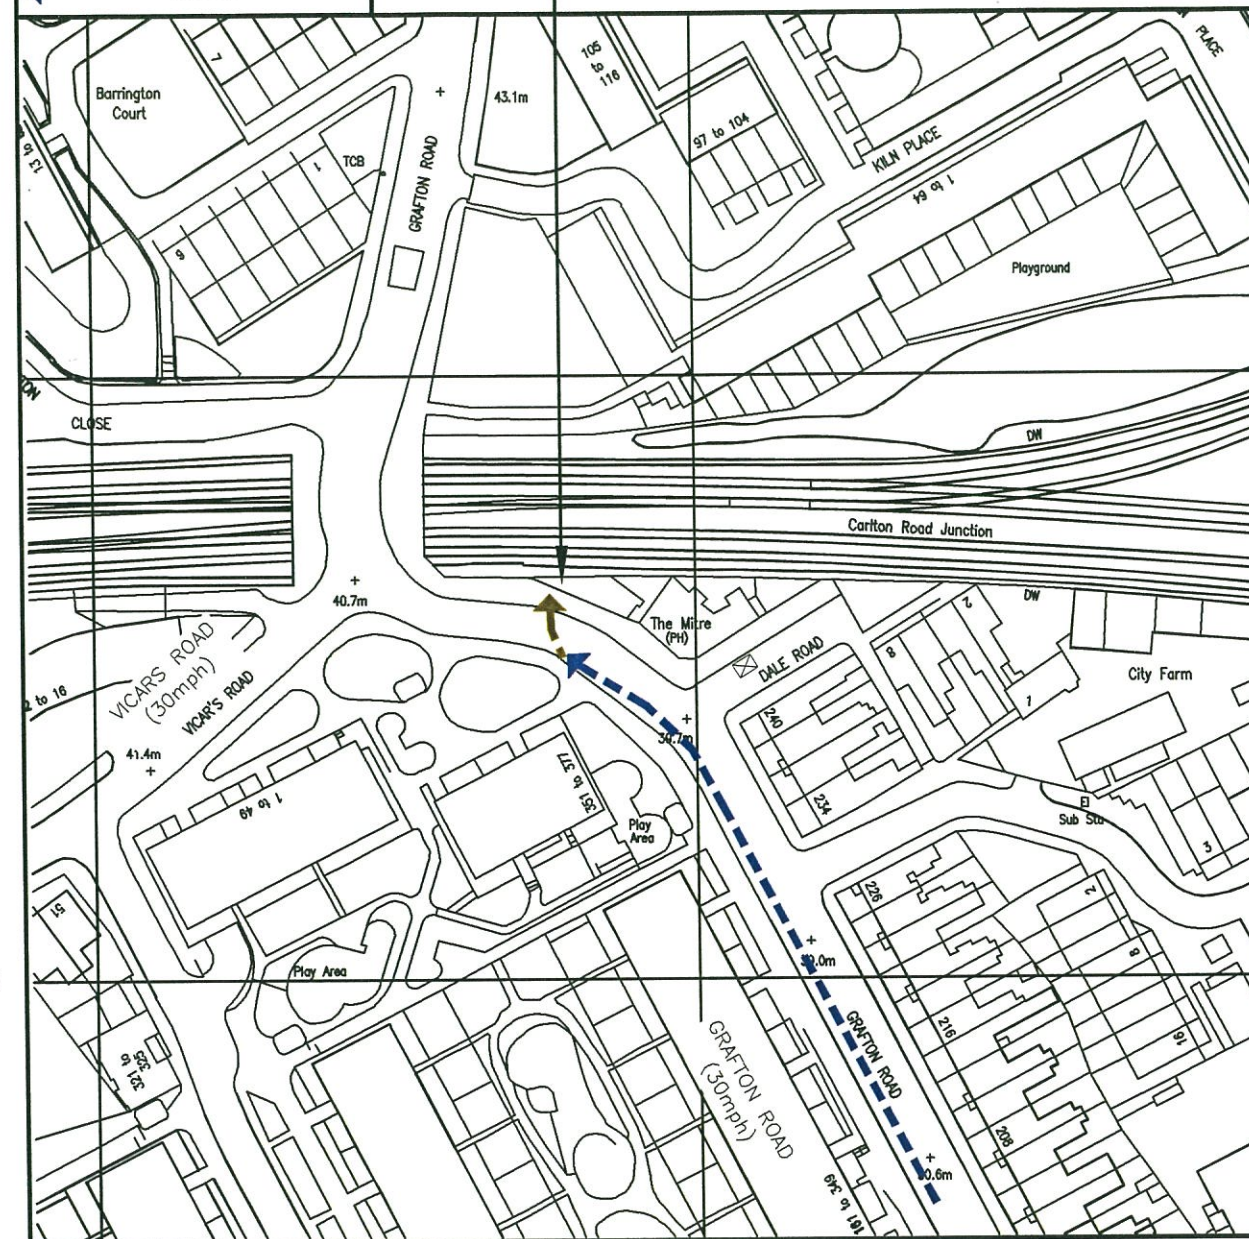


1854.00

1853.00

5283.00

DETAILED SITE LOCATION (Scale 1:1250)

Based upon Ordnance Survey map extract
with the permission of the Controller of
Her Majesty's Stationery Office.
Crown copyright.
Mono Consultants Limited licence no. ES100017753
Promap licence no. A152065A0001

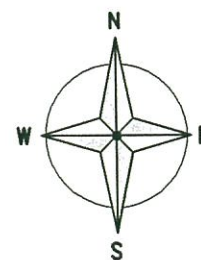

SITE LOCATION

Notes:

1 ALL DIMENSIONS ARE IN MM UNLESS NOTED OTHERWISE

N.G.R. E: 528277 N: 185361

Directions

FROM THE A40 WESTWAY, ROAD NAME
CHANGES TO A501 (HARROW ROAD FLYOVER).
KEEP LEFT ONTO THE RAMP, KEEP LEFT
ONTO LOCAL ROADS, BEAR LEFT
(NORTHBOUND) ONTO A400 (HAMPSTEAD
ROAD). TURN LEFT (WESTBOUND) ONTO
PRINCE OF WALES ROAD (UNA HOUSE),
CONTINUE STRAIGHT ON THIS ROAD, THEN
TURN RIGHT (NORTHBOUND) ONTO GRAFTON
ROAD.

A	Issued for Approval	SM	MS	24.01.13
REV	MODIFICATION	BY	CH	DATE

mono #
MONO CONSULTANTS LIMITED
No. 58 Cygnet Court
Timothy's Bridge Road
Stratford-upon-Avon
Warwickshire
CV37 9NW
t. 44 (0)1789 206500
f. 44 (0)1789 206529
www.monoconsultants.com

O₂
CTIL

Cell Name Opt

GOSPEL OAK —

Cell ID No

CTIL	Host	Sharer
136575	038271	—

Site Address / Contact Details


OUTSIDE 242 GRAFTON ROAD
GOSPEL OAK
LONDON
NW5 4AL

Drawing Title: SITE LOCATION MAPS

Purpose of issue: PLANNING

Drawing Number: 100

Scale:	As Shown	Drawn:	RS	Date:	24.01.13	Issue:	A
Checked:	PL	Date:	24.01.13	Approved:	MS	Date:	24.01.13

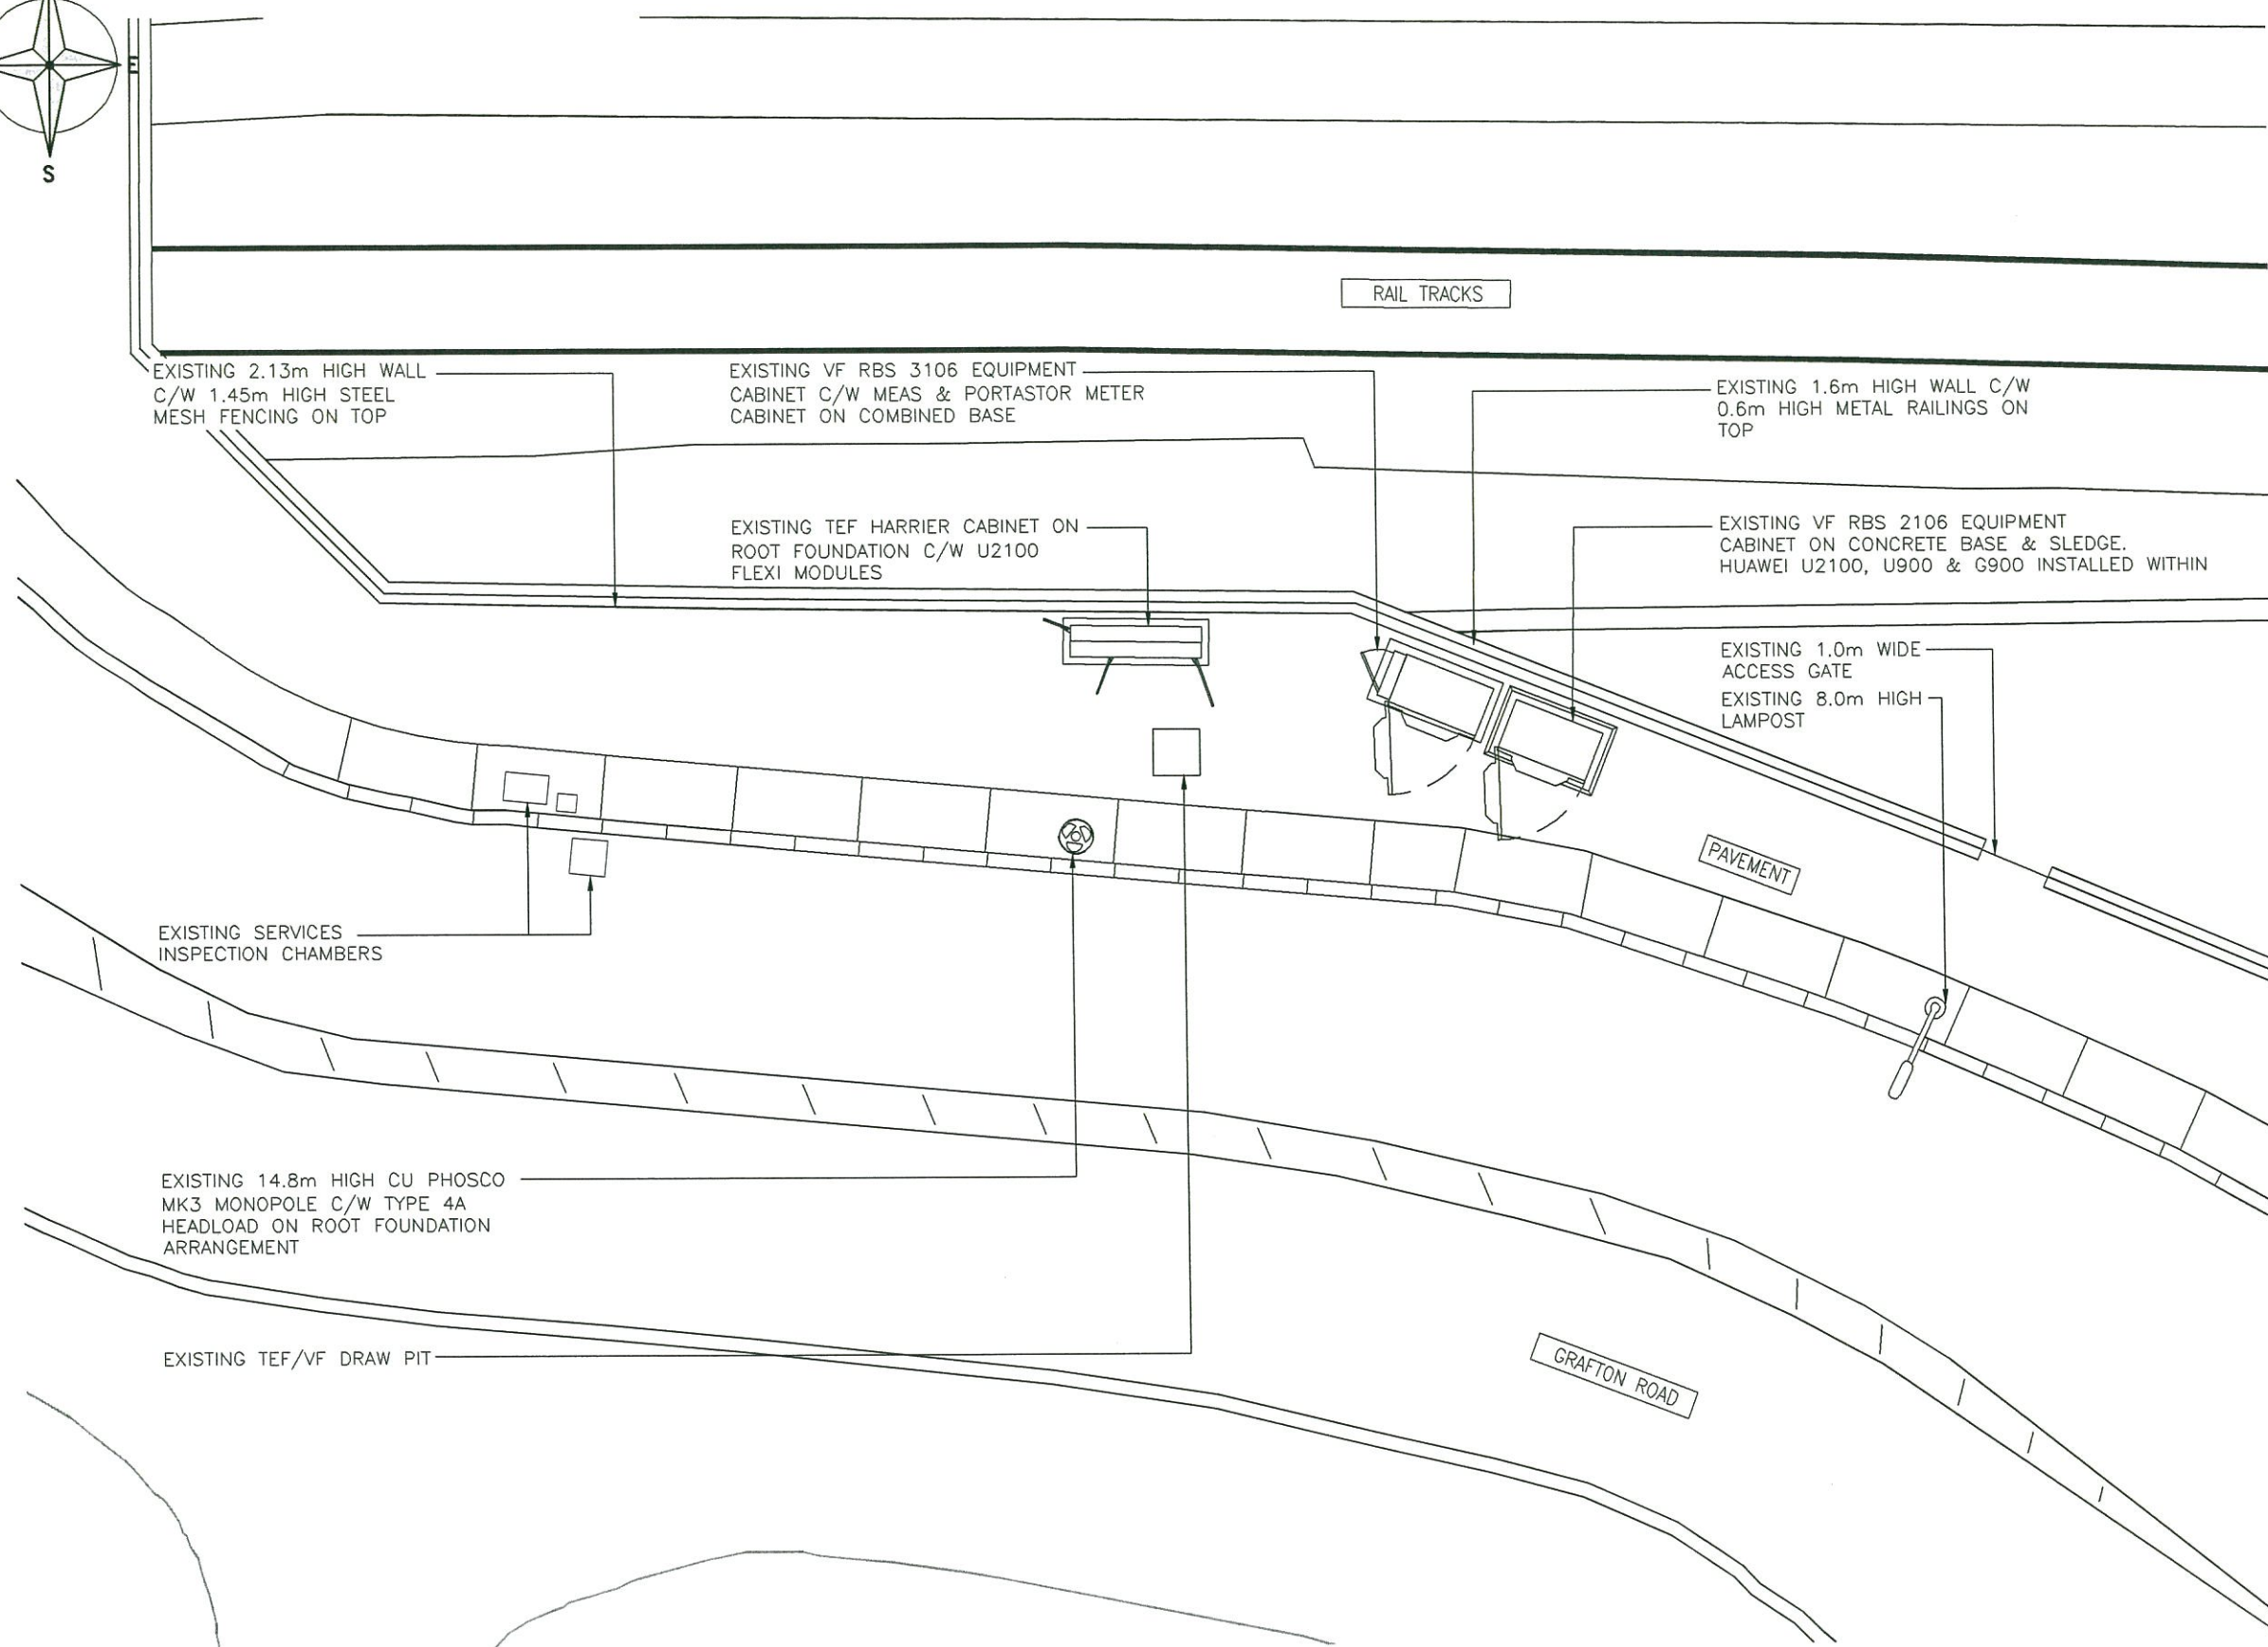

EXISTING SITE PLAN
(1:100)

The drawings comply with TEF & Vodafone **Standard** ICNIRP guidelines.
Designed in accordance with Cornerstone document: CORN/09/006

Notes:
1 ALL DIMENSIONS ARE IN MM UNLESS NOTED OTHERWISE

N.G.R. E: 528277 N: 185361

A	Issued for Approval	SM	MS	24.01.13
REV	MODIFICATION	BY	CH	DATE

mono #
MONO CONSULTANTS LIMITED
No. 58 Cygnet Court
Timothy's Bridge Road
Stratford-upon-Avon
Warwickshire
CV37 9NW
t. 44 (0)1789 206500
f. 44 (0)1789 206529
www.monoconsultants.com

O₂
CTIL

Cell Name	Opt
GOSPEL OAK	—

Cell ID No		
CTIL	Host	Sharer
136575	038271	—


Site Address / Contact Details
OUTSIDE 242 GRAFTON ROAD
GOSPEL OAK
LONDON
NW5 4AL

Drawing Title: EXISTING SITE PLAN

Purpose of issue: **PLANNING**

Drawing Number: 201

Scale:	As Shown	Drawn:	RS	Date:	24.01.13	Issue:	A
Checked:	PL	Date:	24.01.13	Approved:	MS	Date:	24.01.13

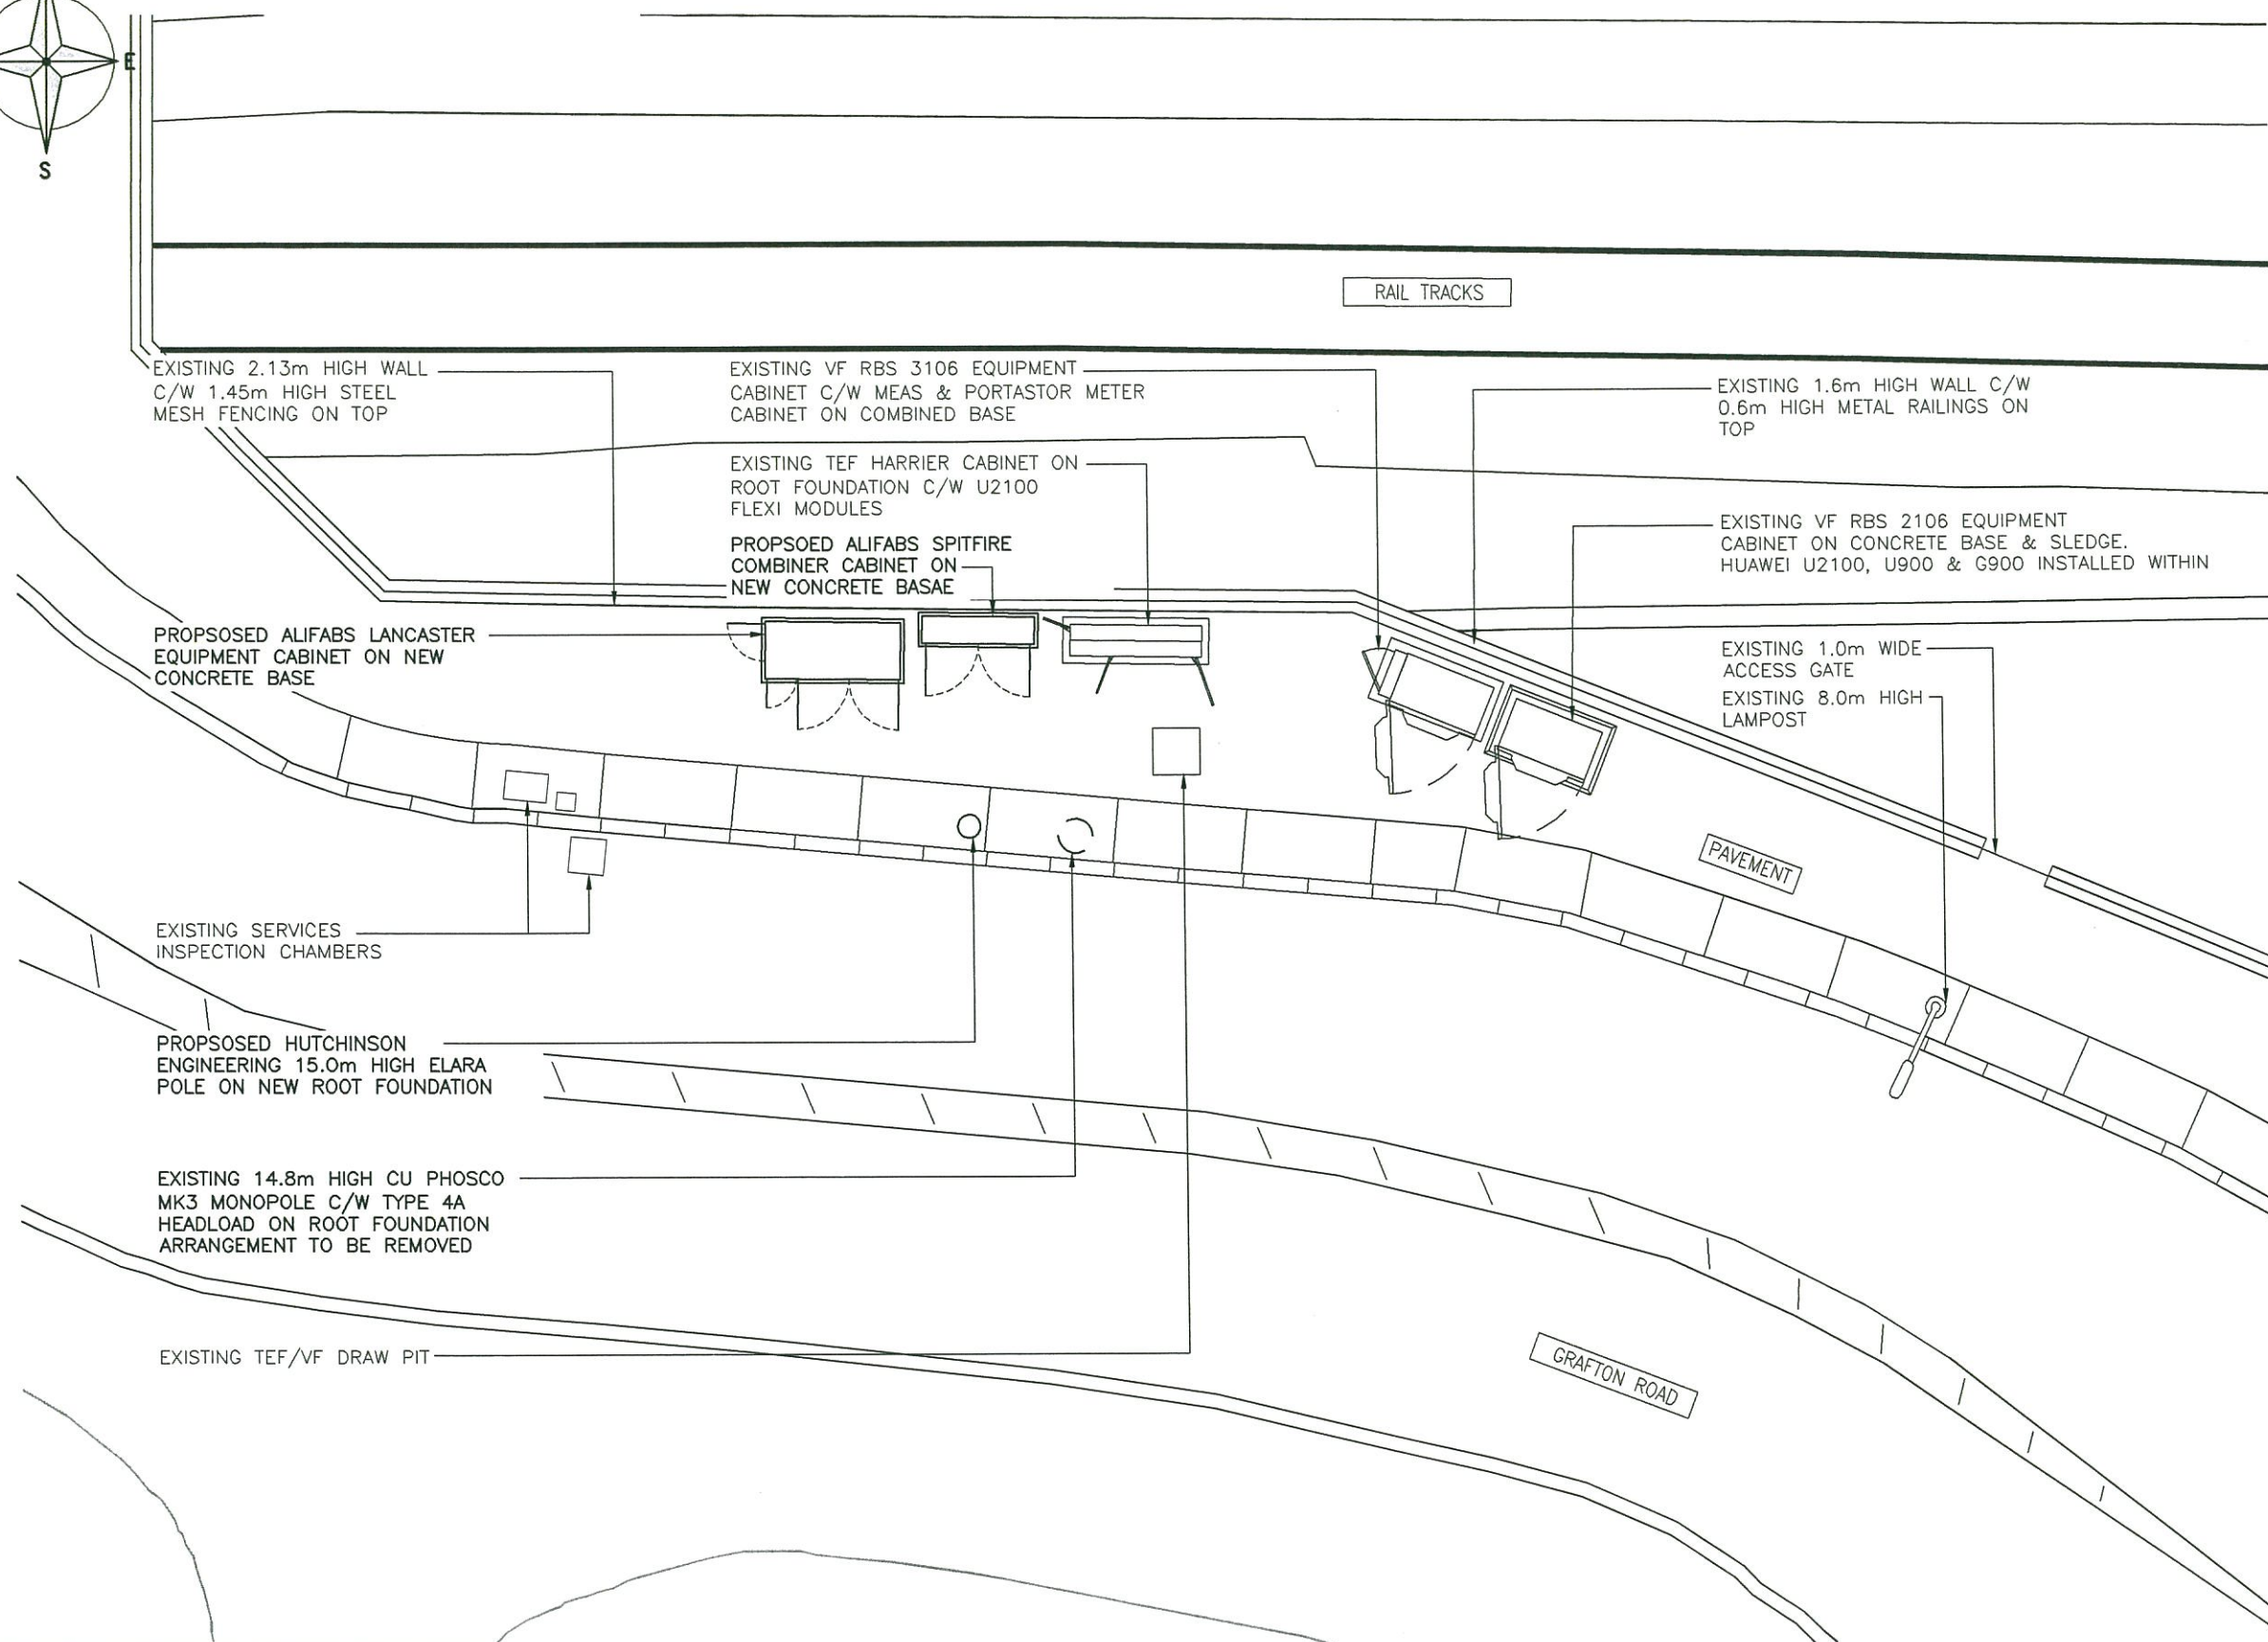

Notes:

All work undertaken on Highways land to be done in accordance with the new Roads & Streetworks Act 1991. (c.22)

The proposed column location shown on this drawing is subject to the receipt of Statutory Authority searches, a CAT scan and a trial dig of the proposed column location.

The final column location is to be determined by Mono Consultants based on the above information using the relevant Statutory Authority guidelines

PROPOSED SITE PLAN
(1:100)

The drawings comply with TEF & Vodafone **Standard ICNIRP** guidelines.
Designed in accordance with Cornerstone document: CORN/09/006

Notes:

1 ALL DIMENSIONS ARE IN MM UNLESS NOTED OTHERWISE

N.G.R. E: 528277 N: 185361

A	Issued for Approval	SM	MS	24.01.13
REV	MODIFICATION	BY	CH	DATE

mono #
MONO CONSULTANTS LIMITED
No. 58 Cygnet Court
Timothy's Bridge Road
Stratford-upon-Avon
Warwickshire
CV37 9NW
t. 44 (0)1789 206500
f. 44 (0)1789 206529
www.monoconsultants.com



Cell Name	Opt
GOSPEL OAK	-

Cell ID No		
CTIL	Host	Sharer
136575	038271	-


Site Address / Contact Details	
OUTSIDE 242 GRAFTON ROAD GOSPEL OAK LONDON NW5 4AL	

Drawing Title:	PROPOSED SITE PLAN
----------------	--------------------

Purpose of issue:	PLANNING
-------------------	----------

Drawing Number:	202
-----------------	-----

Scale:	As Shown	Drawn:	RS	Date:	24.01.13	Issue:	A
Checked:	PL	Date:	24.01.13	Approved:	MS	Date:	24.01.13

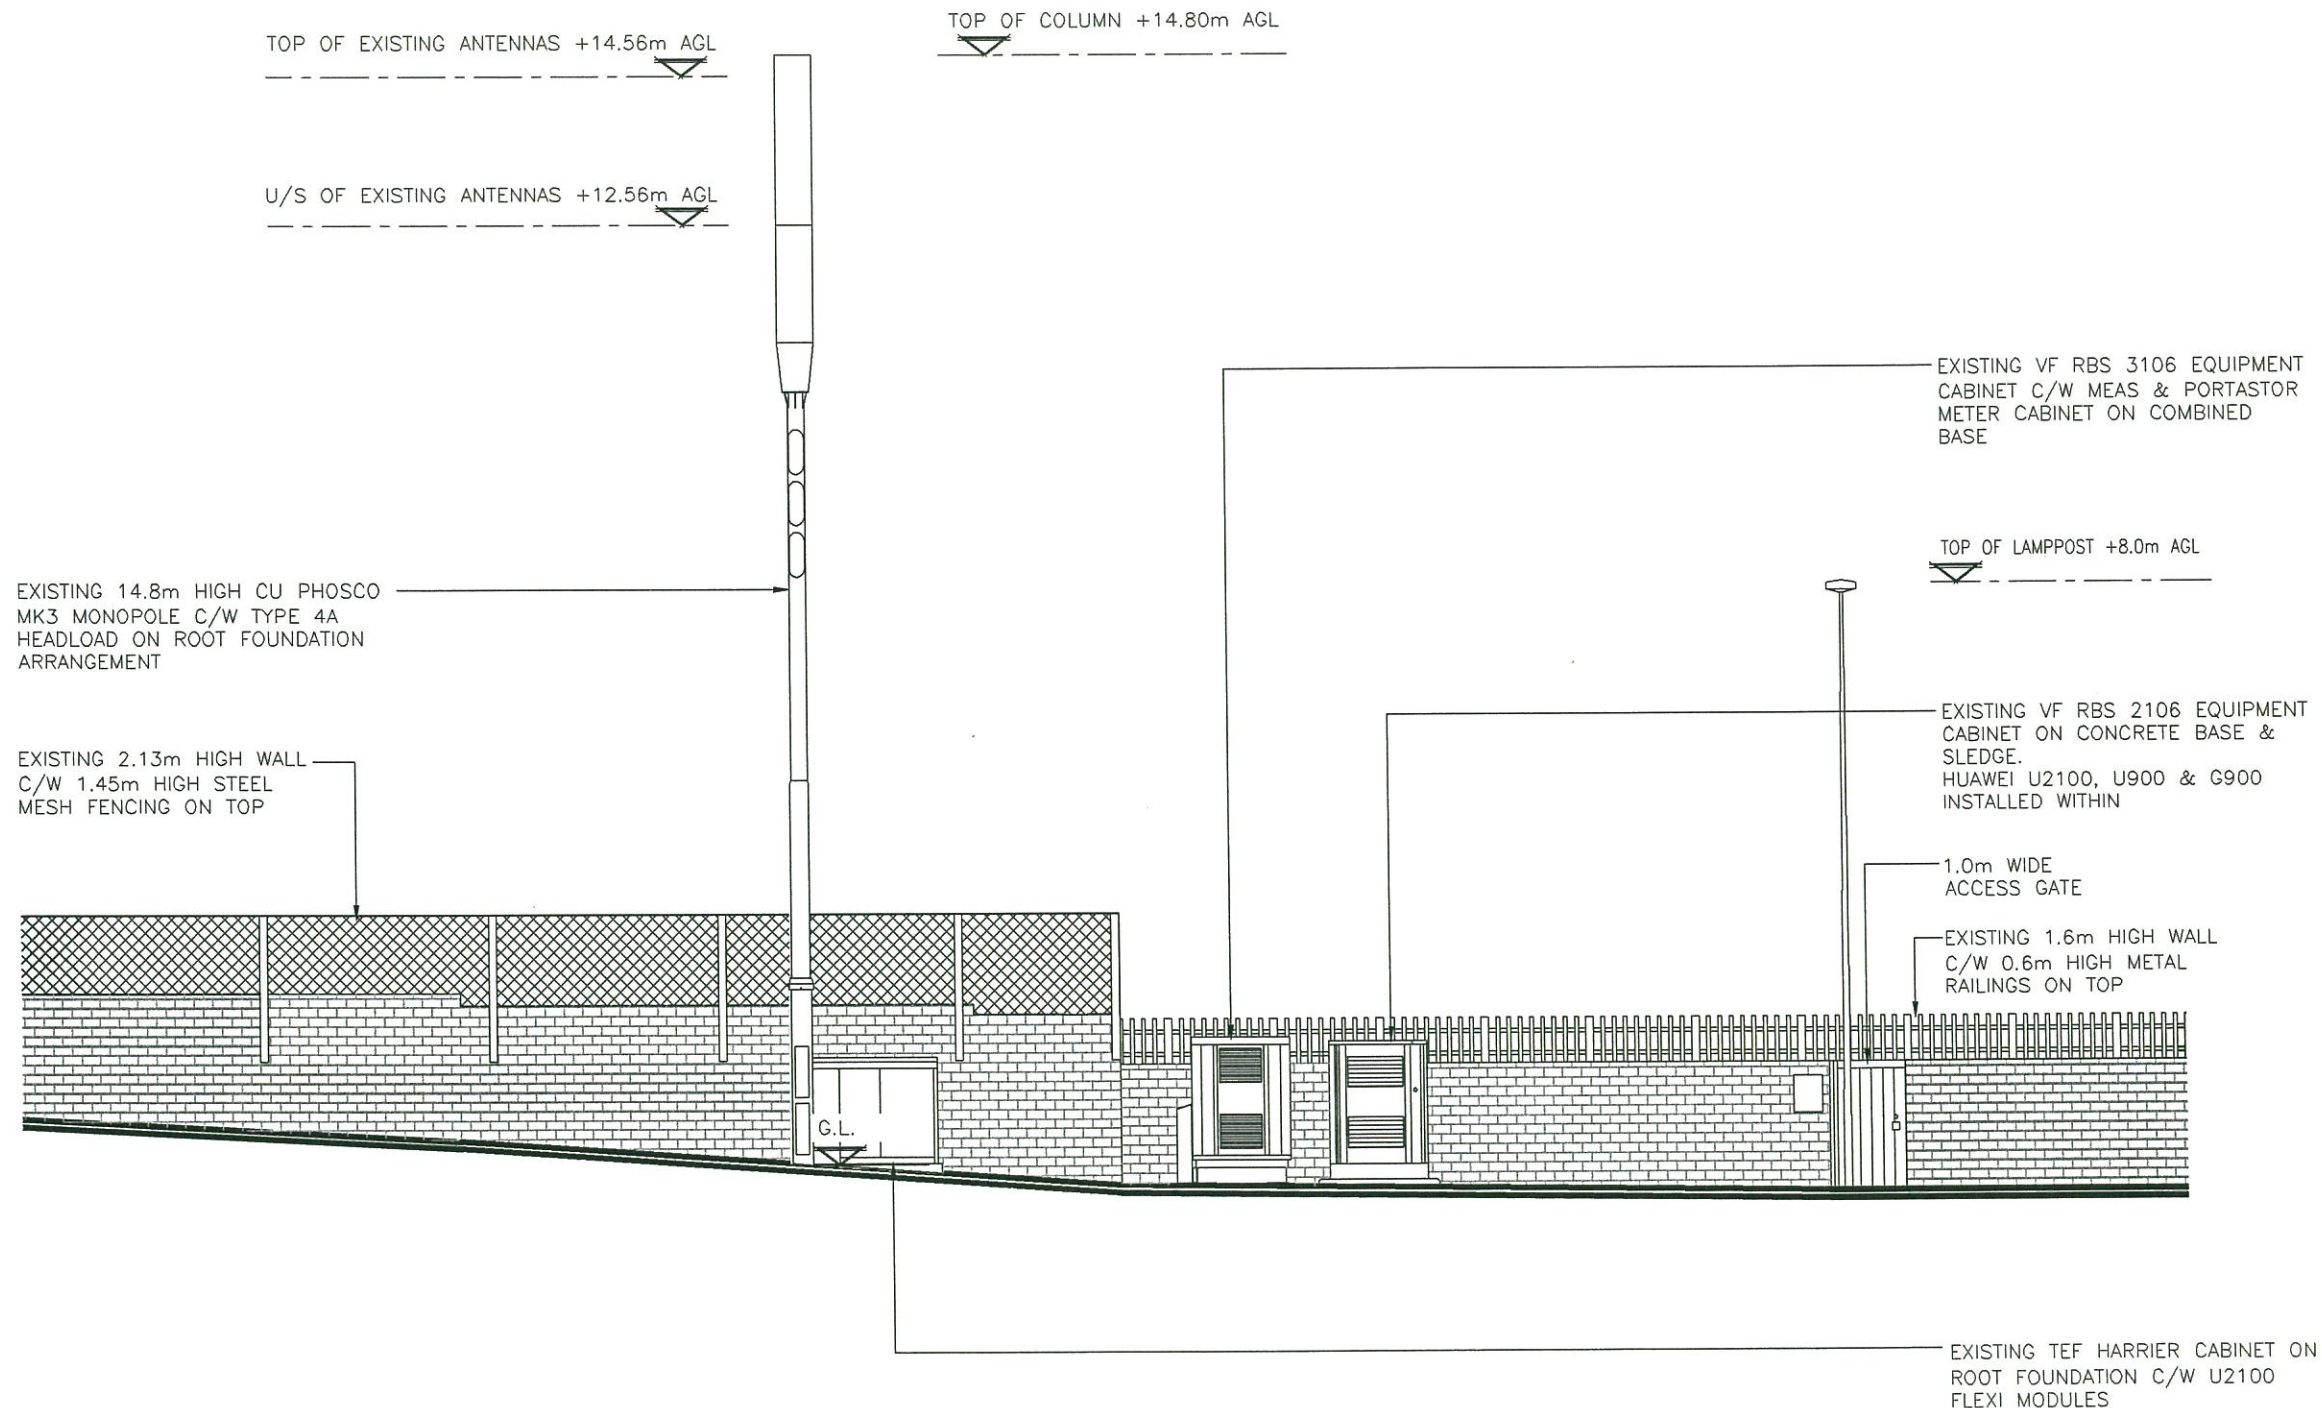

EXISTING NORTH ELEVATION
(1:100)

Notes:
1 ALL DIMENSIONS ARE IN MM UNLESS NOTED OTHERWISE

N.G.R. E: 528277 N: 185361

REV	MODIFICATION	BY	CH	DATE
A	Issued for Approval	SM	MS	24.01.13

mono #
MONO CONSULTANTS LIMITED
No. 58 Cygnet Court
Timothy's Bridge Road
Stratford-upon-Avon
Warwickshire
CV37 9NW
t. 44 (0)1789 206500
f. 44 (0)1789 206529
www.monoconsultants.com

O₂
CTIL

Cell Name	Opt
GOSPEL OAK	—

Cell ID No	Host	Sharer
CTIL 136575	038271	—

Site Address / Contact Details
OUTSIDE 242 GRAFTON ROAD GOSPEL OAK LONDON NW5 4AL

Drawing Title: EXISTING SITE ELEVATION

Purpose of issue: **PLANNING**


Drawing Number: 301

Scale:	As Shown	Drawn:	RS	Date:	24.01.13	Issue:	A
Checked:	PL	Date:	24.01.13	Approved:	MS	Date:	24.01.13

The drawings comply with TEF & Vodafone **Standard** ICNIRP guidelines.
Designed in accordance with Cornerstone document: CORN/09/006

Notes:
1 ALL DIMENSIONS ARE IN MM UNLESS NOTED OTHERWISE

N.G.R. E: 528277 N: 185361

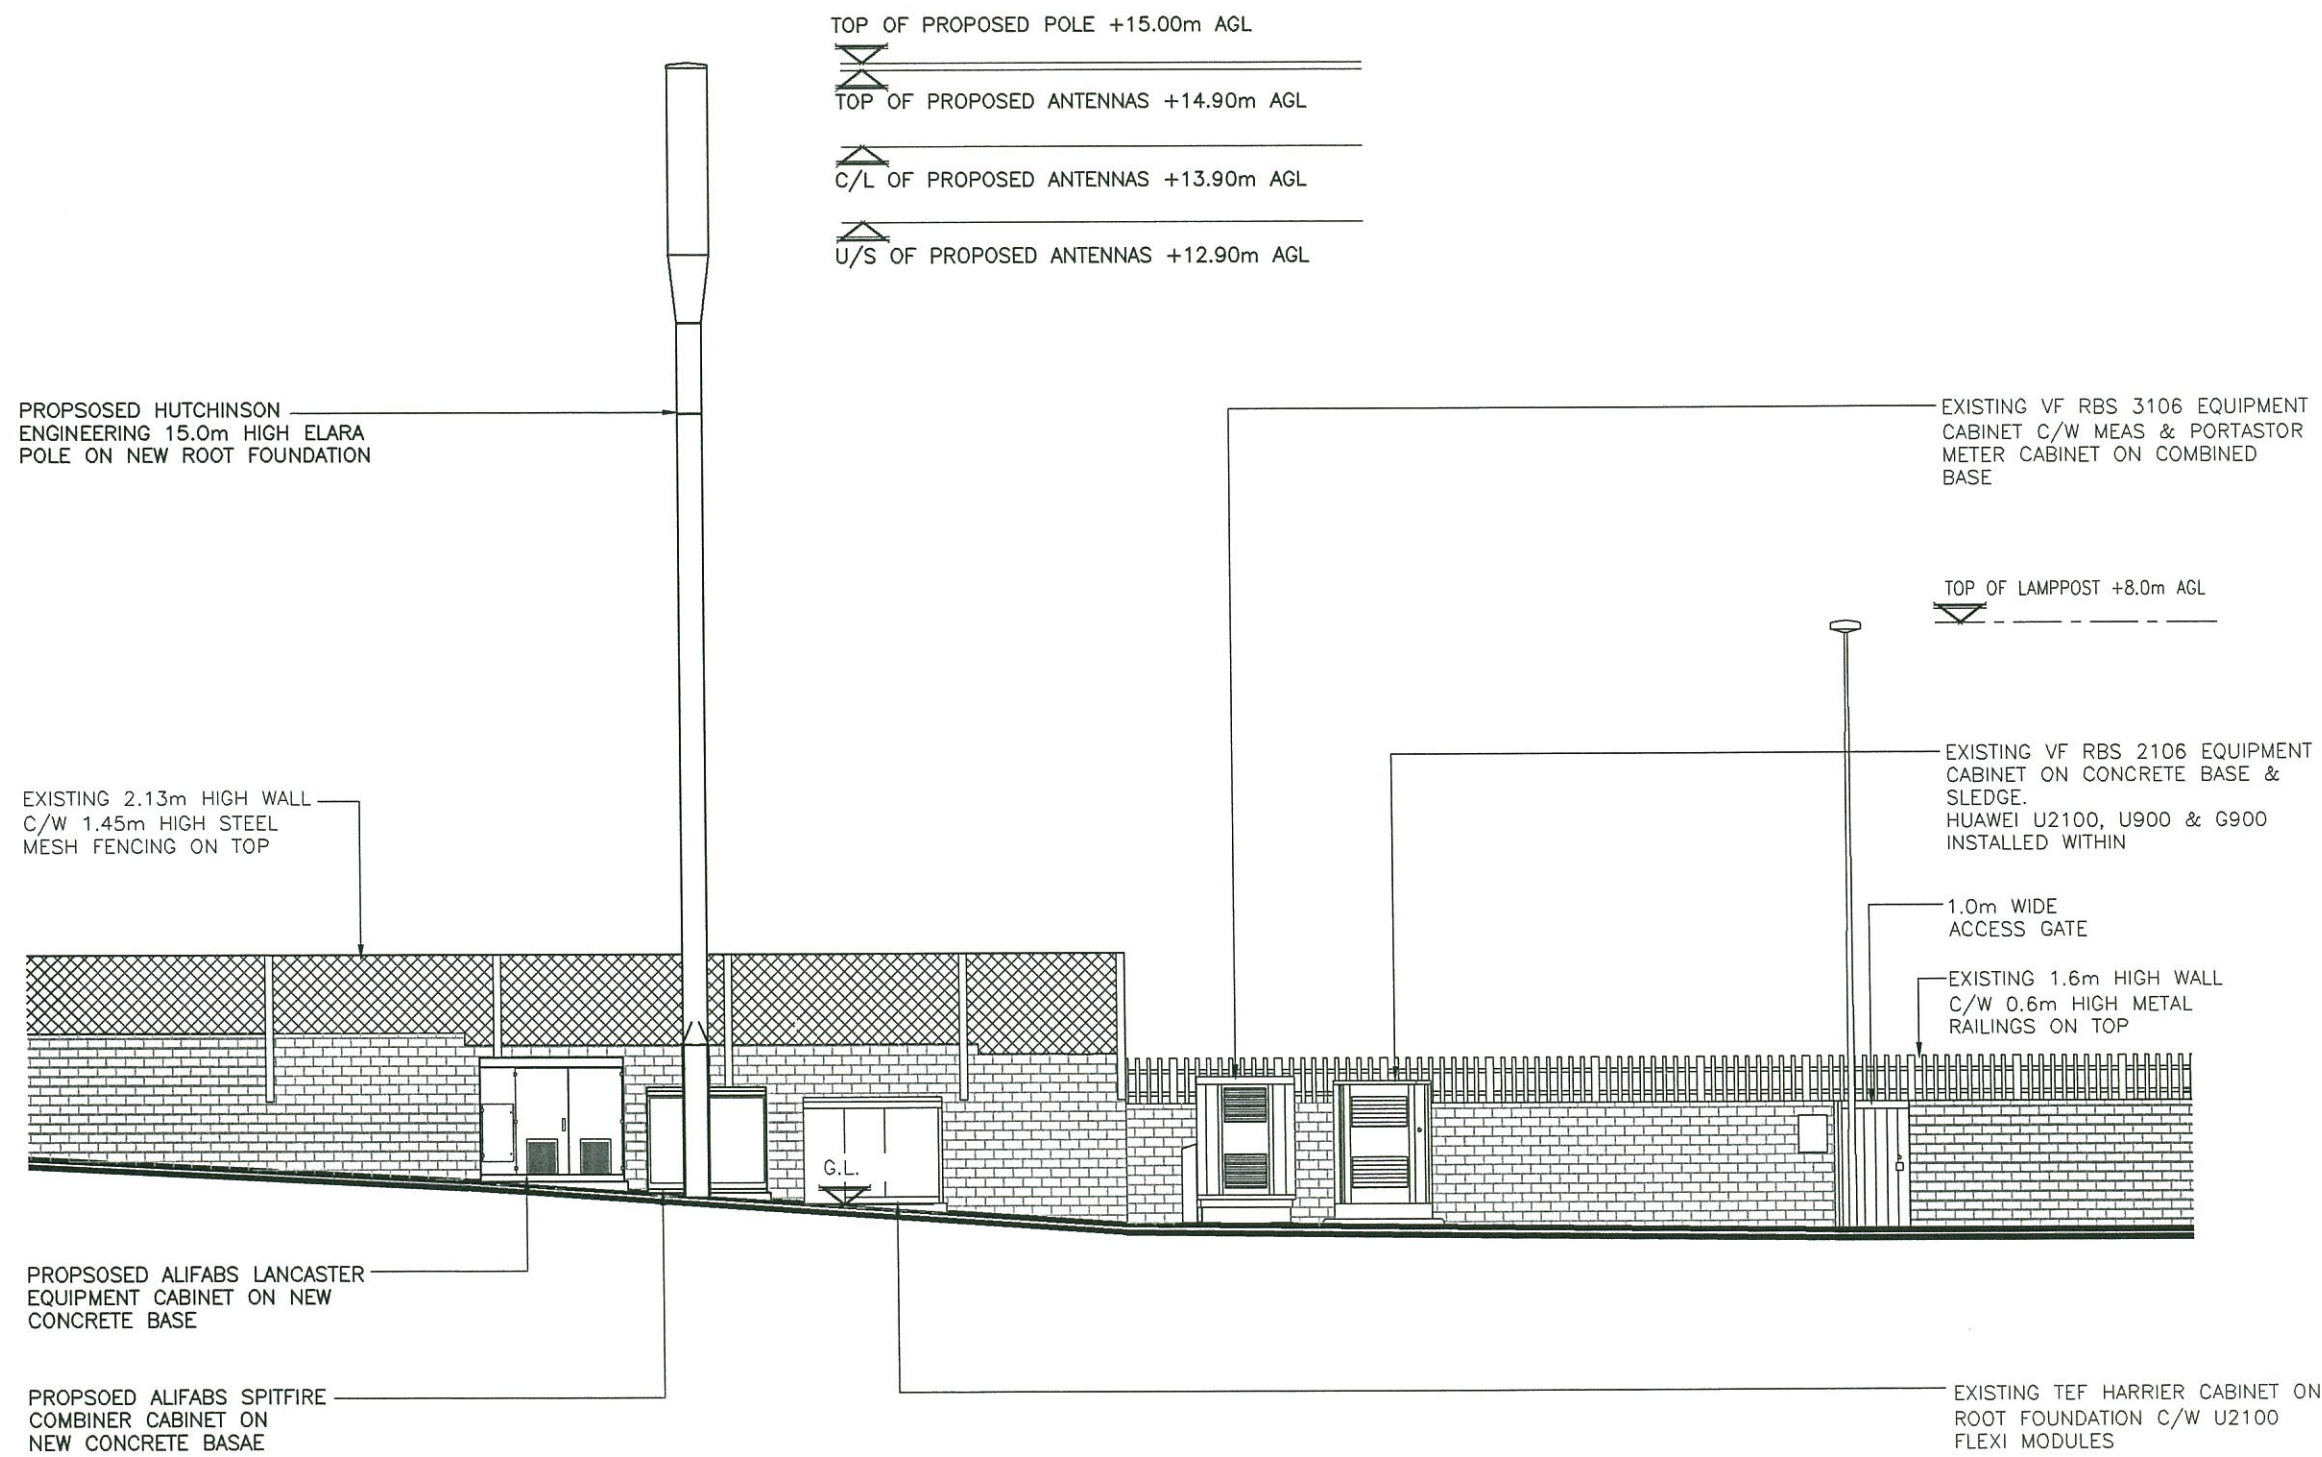

Notes:
All work undertaken on Highways land to be done in accordance with the new Roads & Streetworks Act 1991. (c.22)
The proposed column location shown on this drawing is subject to the receipt of Statutory Authority searches, a CAT scan and a trial dig of the proposed column location.
The final column location is to be determined by Mono Consultants based on the above information using the relevant Statutory Authority guidelines

PROPOSED NORTH ELEVATION
(1:100)

The drawings comply with TEF & Vodafone Standard ICNIRP guidelines.
Designed in accordance with Cornerstone document: CORN/09/006

A Issued for Approval				SM	MS	24.01.13
REV	MODIFICATION			BY	CH	DATE

MONO CONSULTANTS LIMITED
No. 58 Cygnet Court
Timothy's Bridge Road
Stratford-upon-Avon
Warwickshire
CV37 9NW
t. 44 (0)1789 206500
f. 44 (0)1789 206529
www.monoconsultants.com

O₂
CTIL

Cell Name		Opt
GOSPEL OAK		-
Cell ID No		
CTIL	Host	Sharer
136575	038271	-
Site Address / Contact Details		
OUTSIDE 242 GRAFTON ROAD GOSPEL OAK LONDON NW5 4AL		
Drawing Title: PROPOSED SITE ELEVATION		
Purpose of issue: PLANNING		
Drawing Number: 302		
Scale: As Shown	Drawn: SM	Date: 24.01.13
Checked: PL	Date: 24.01.13	Approved: MS
		Date: 24.01.13
		Issue: A