




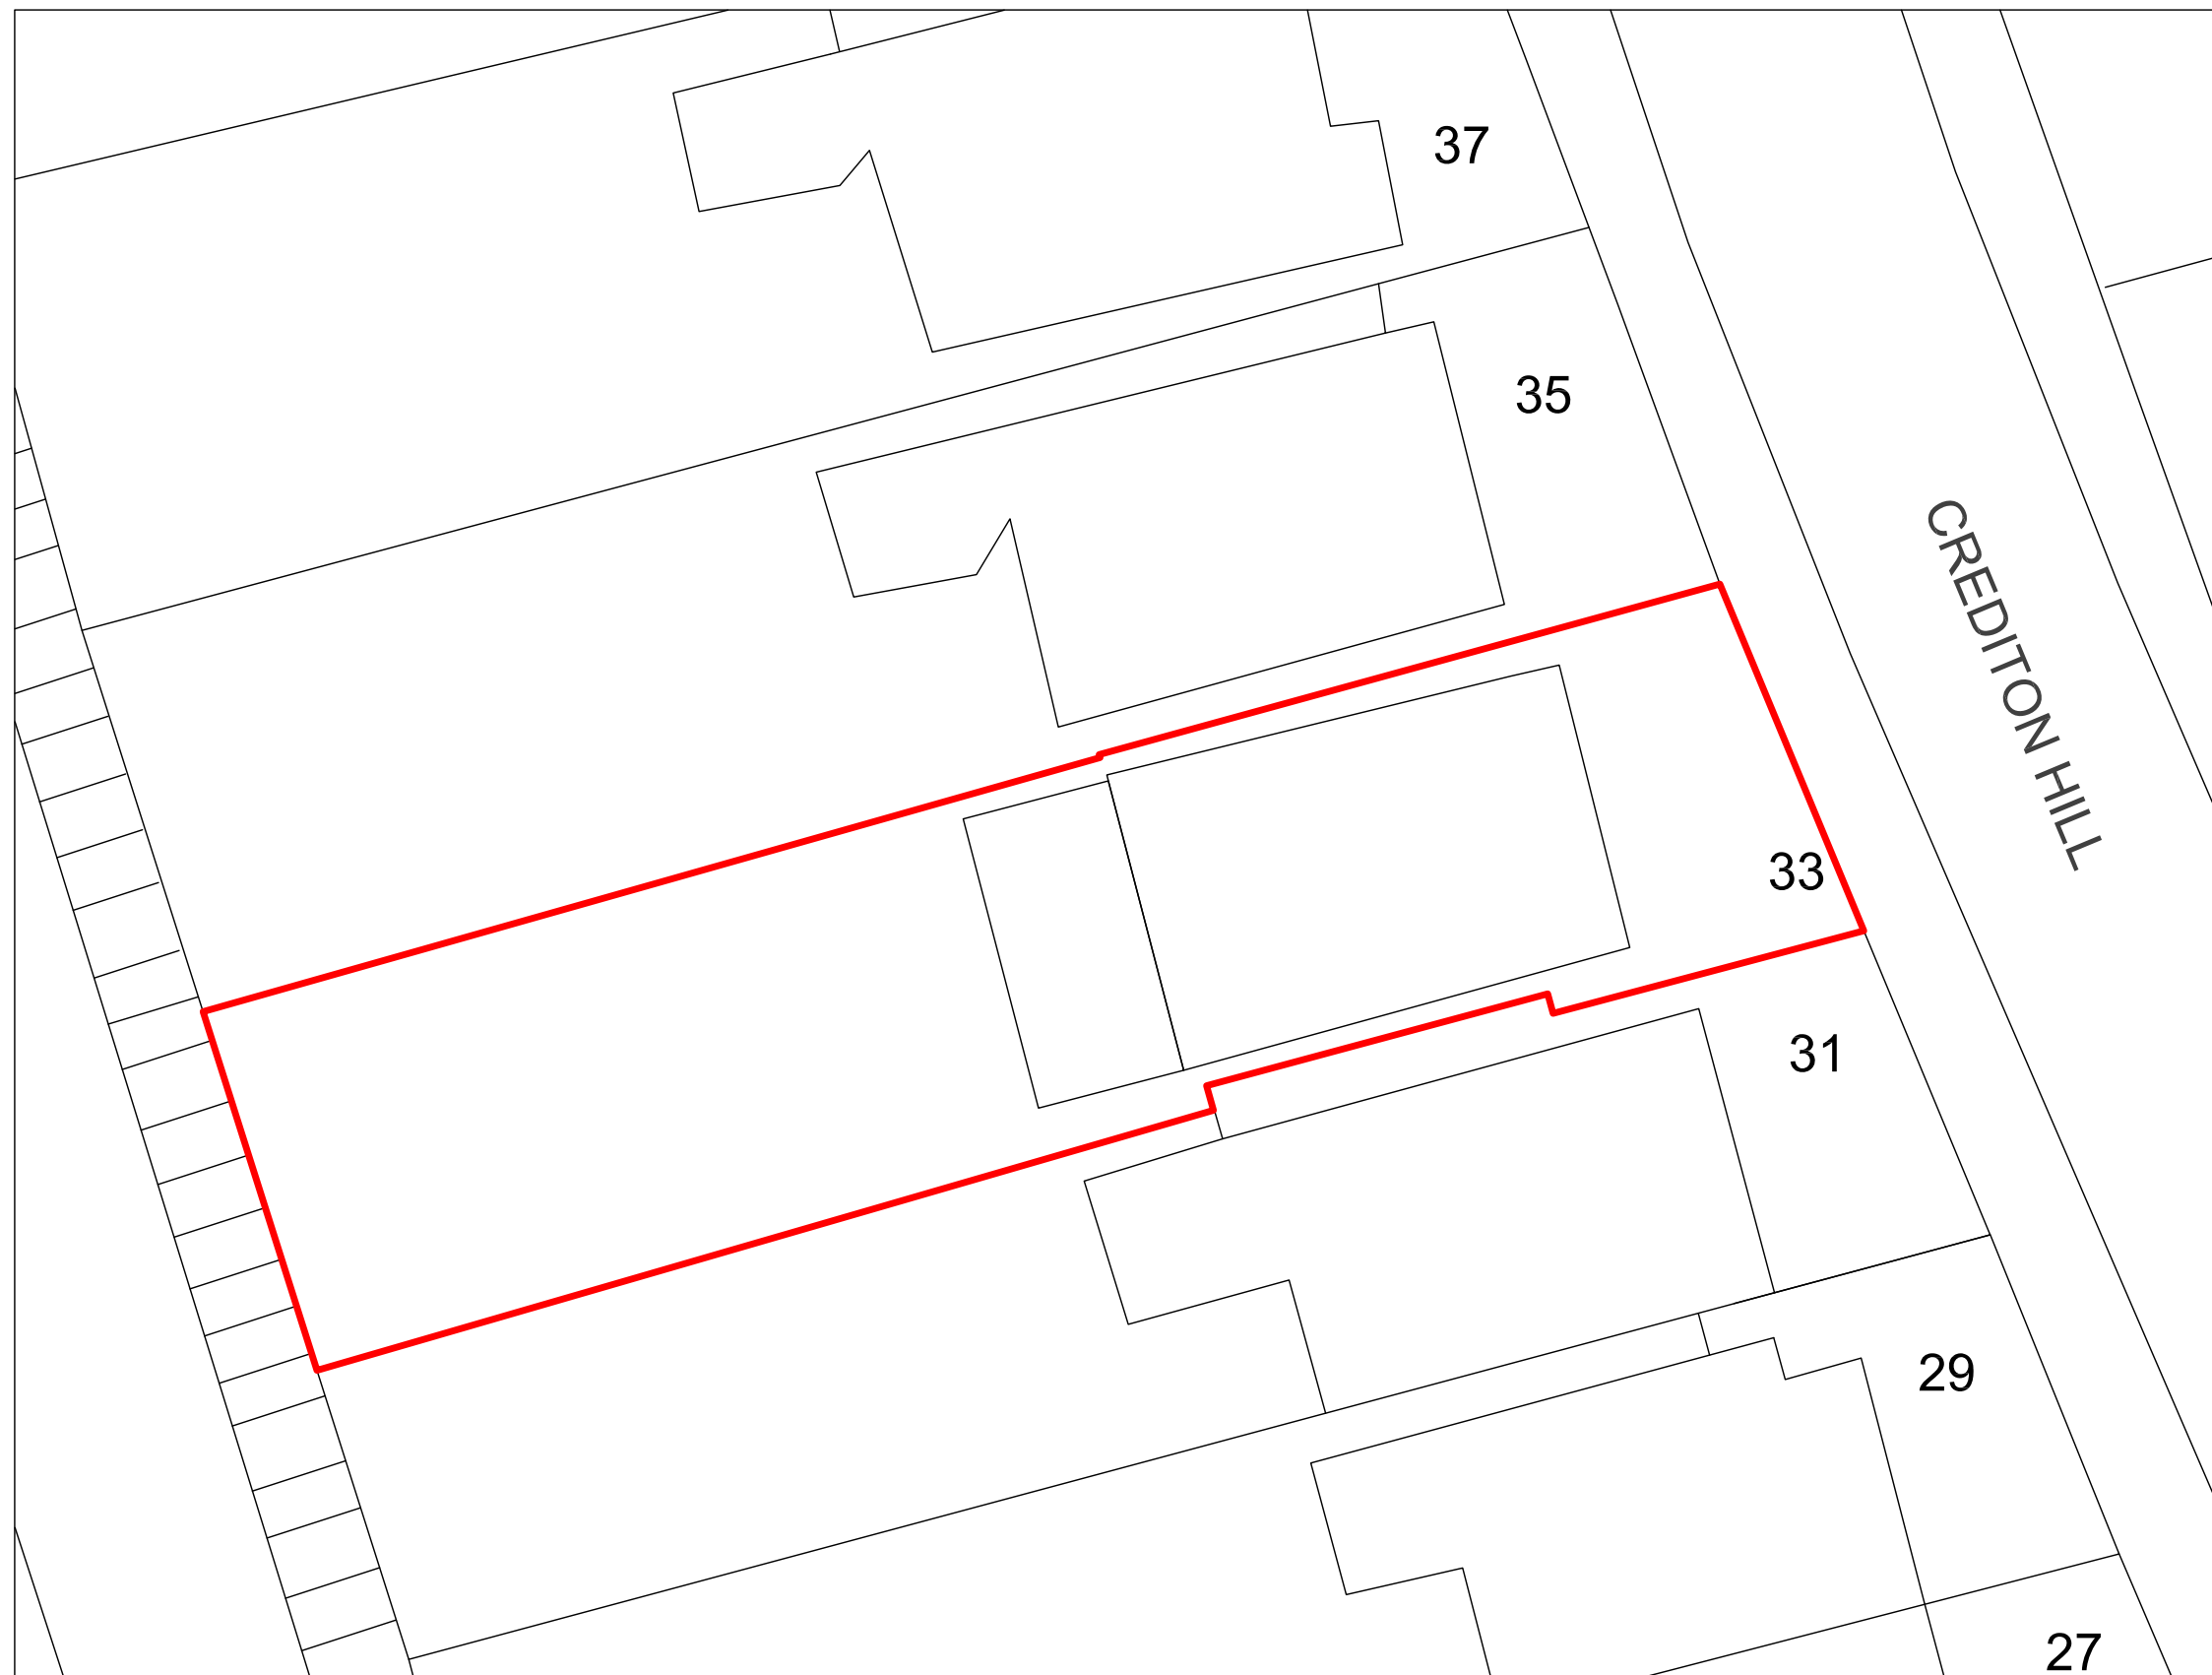

SITE PLAN 1:200

 

Key:

 

APPLICATION SITE




LOCATION PLAN 1:1250




© COPYRIGHT ADRIAN SALT AND PANG LTD


APPLICANT MRS WILLUSEN	
PROJECT 33 CREDITON HILL, WEST HAMPSTED, LONDON, NW6 1HS	
Drawing Title LOCATION PLAN AND SITE PLAN	
PLANNING APPLICATION	
Planning Drawing Number Fig 1	Revision C
Scale 1:200 and 1:1250@A3	Date April 2013
 ADRIAN SALT AND PANG LIMITED DEVELOPMENT PLANNING CONSULTANTS 13A LANARK ROAD LONDON W9 1DD UK T +44 (0)20 7286 7411 F +44 (0)20 7286 7416 E-mail: asapp@globalnet.co.uk	

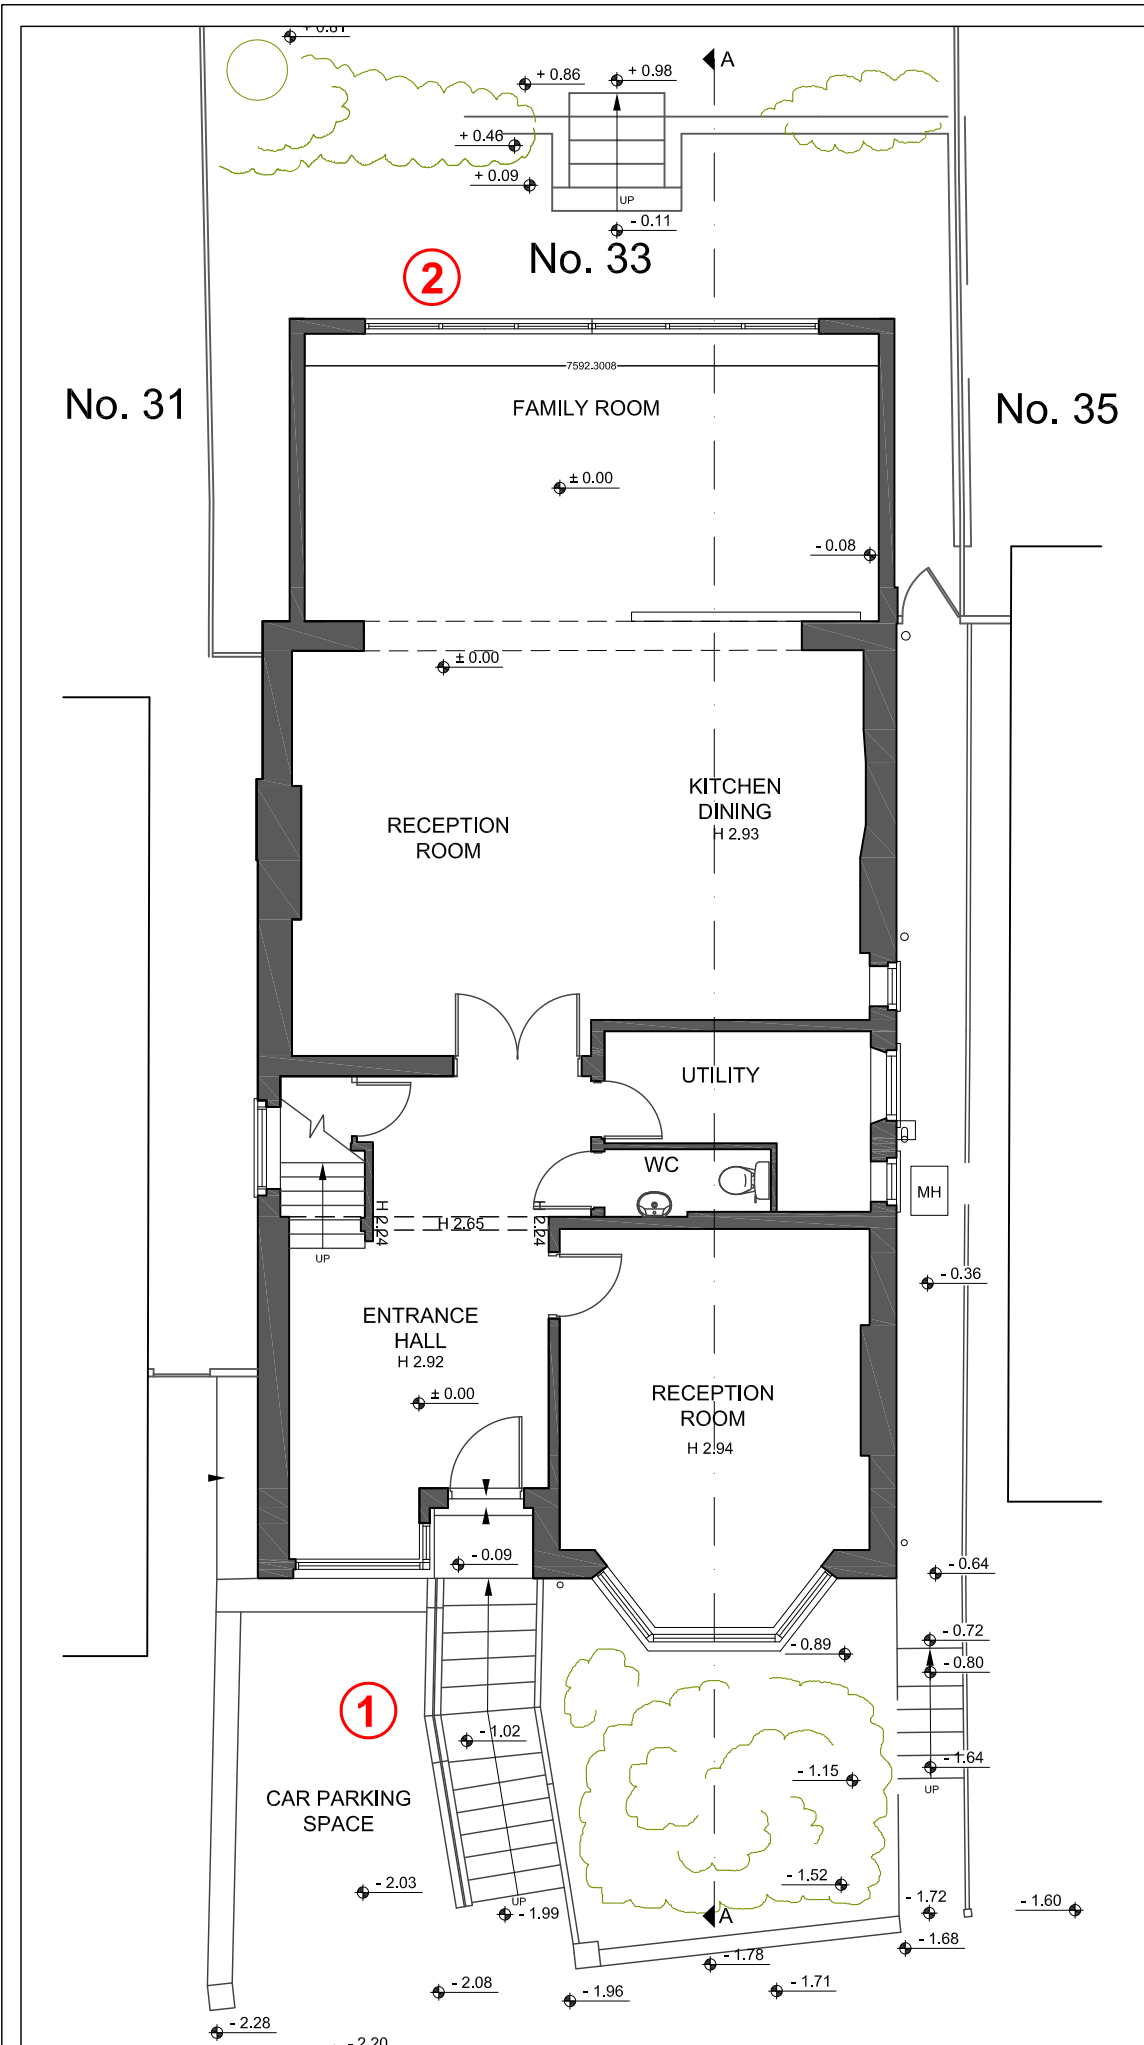

EXISTING

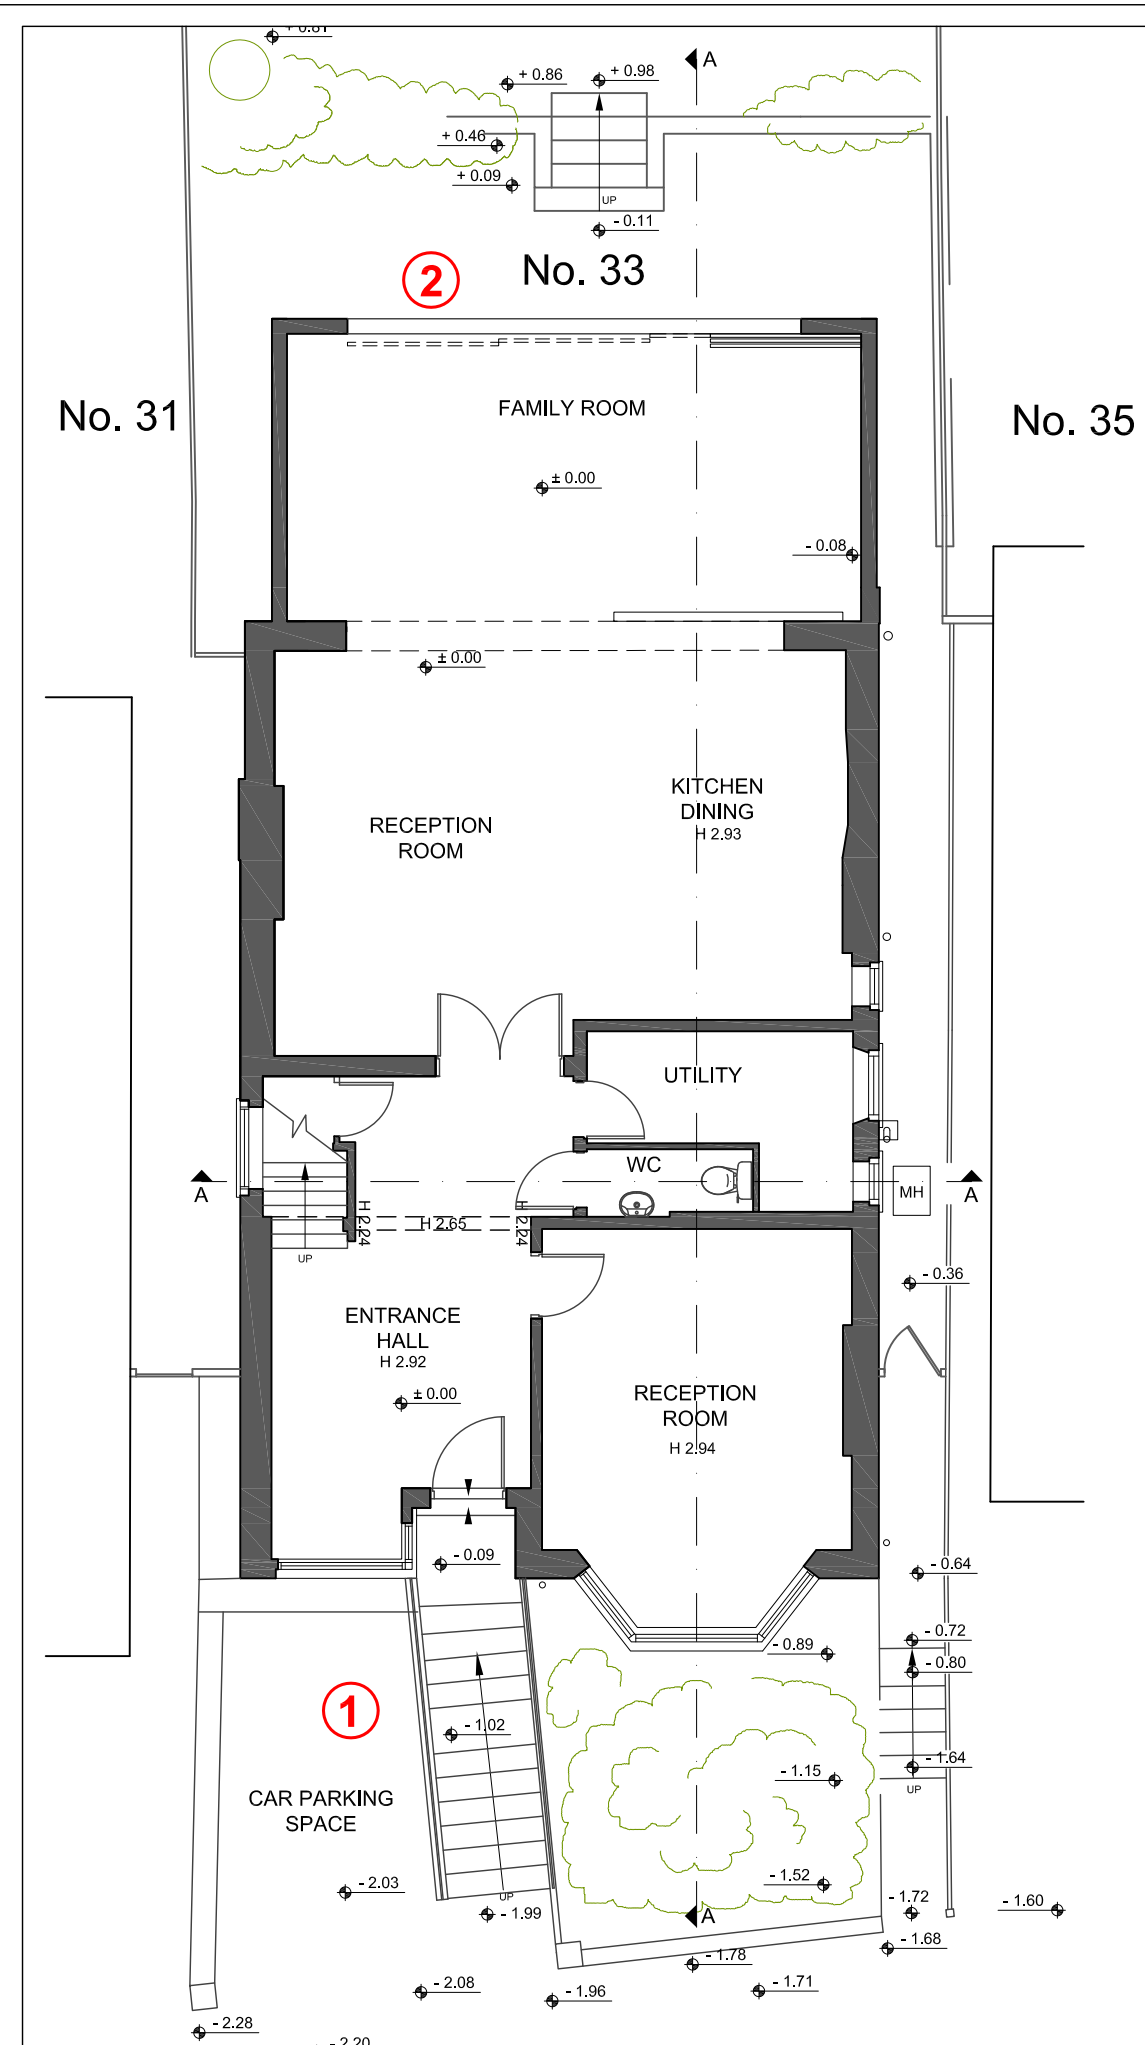


PROPOSED

 

Key:

- ① STEPS AND HANDRAILS
- ② DOORS TO GARDEN

 

© COPYRIGHT ADRIAN SALT AND PANG LTD

APPLICANT
MRS WILLUMSEN

PROJECT
33 CREDITON HILL, WEST HAMPSTEAD,
LONDON, NW6 1HS


Drawing Title
EXISTING AND PROPOSED -
GROUND FLOOR PLAN

PLANNING APPLICATION


Planning Drawing Number Fig 2	Revision B
---	---------------

Scale 1:100@A3	Date March 2013
--------------------------	--------------------


AS
AP
ADRIAN SALT AND PANG LIMITED
DEVELOPMENT PLANNING CONSULTANTS
13A LANARK ROAD LONDON W9 1DD UK
T +44 (0)20 7286 7411 F +44 (0)20 7286 7416
E-mail: asapp@globalnet.co.uk

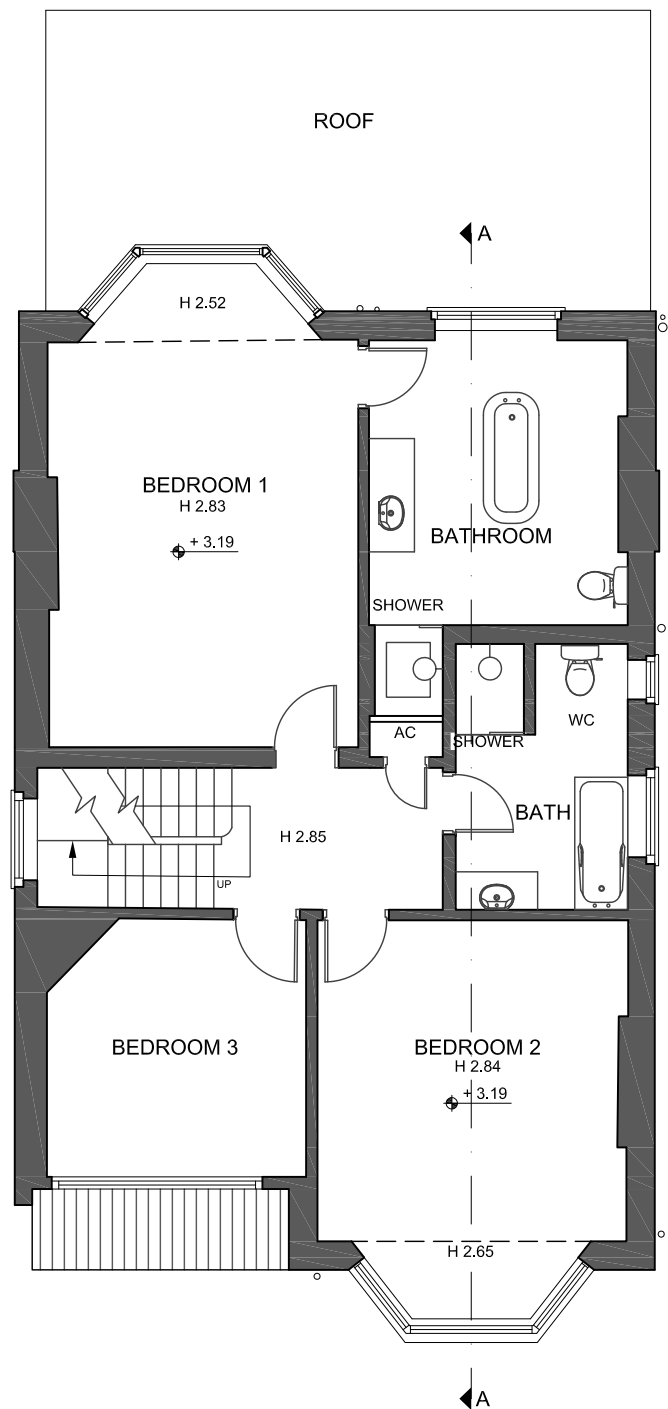


FIRST FLOOR

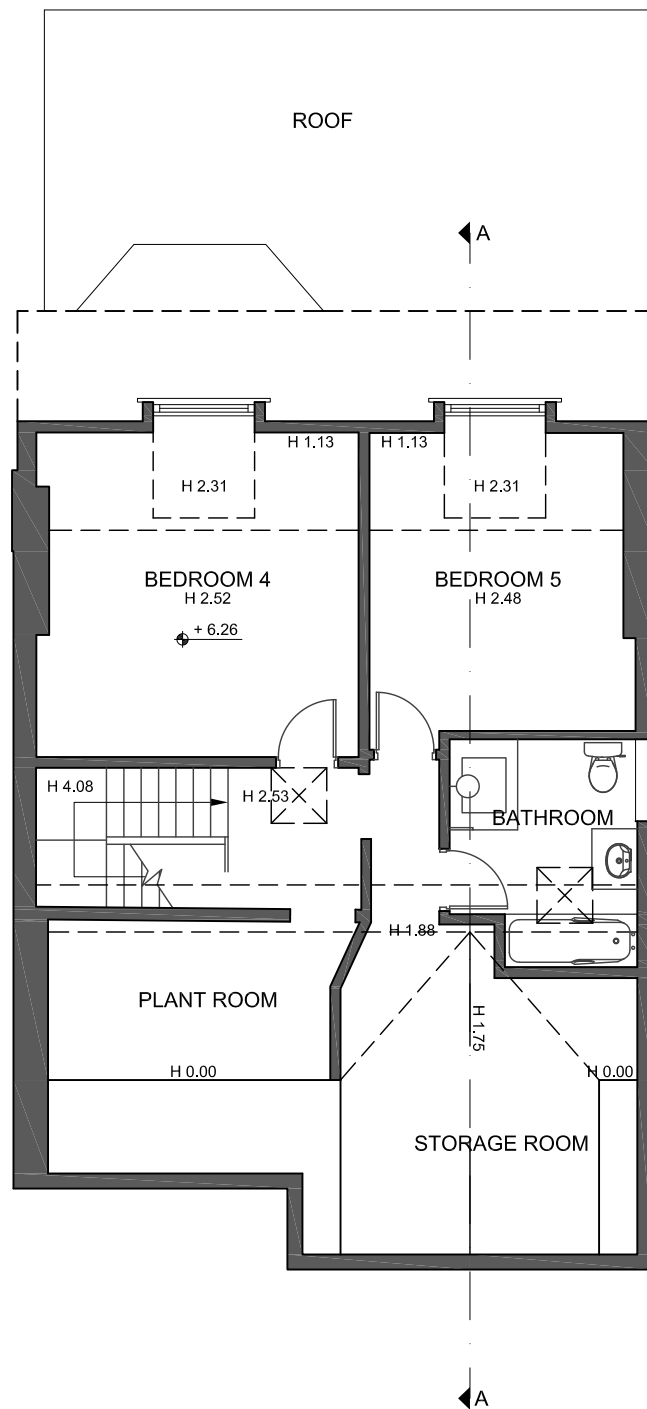

SECOND FLOOR

 

Note:
FOR INFORMATION ONLY.
NO CHANGES TO FIRST AND SECOND FLOOR.

 

© COPYRIGHT ADRIAN SALT AND PANG LTD

APPLICANT
MRS WILLUMSEN

PROJECT
**33 CREDITON HILL, WEST HAMPSTEAD,
LONDON, NW6 1HS**

Drawing Title
EXISTING FIRST AND SECOND FLOOR


PLANNING APPLICATION

Planning Drawing Number Fig 3	Revision B
---	----------------------

Scale 1:100@A3	Date March 2013
--------------------------	---------------------------

AS
AP


ADRIAN SALT AND PANG LIMITED
DEVELOPMENT PLANNING CONSULTANTS
13A LANARK ROAD LONDON W9 1DD UK
T +44 (0)20 7286 7411 F +44 (0)20 7286 7416
E-mail: asapp@globalnet.co.uk

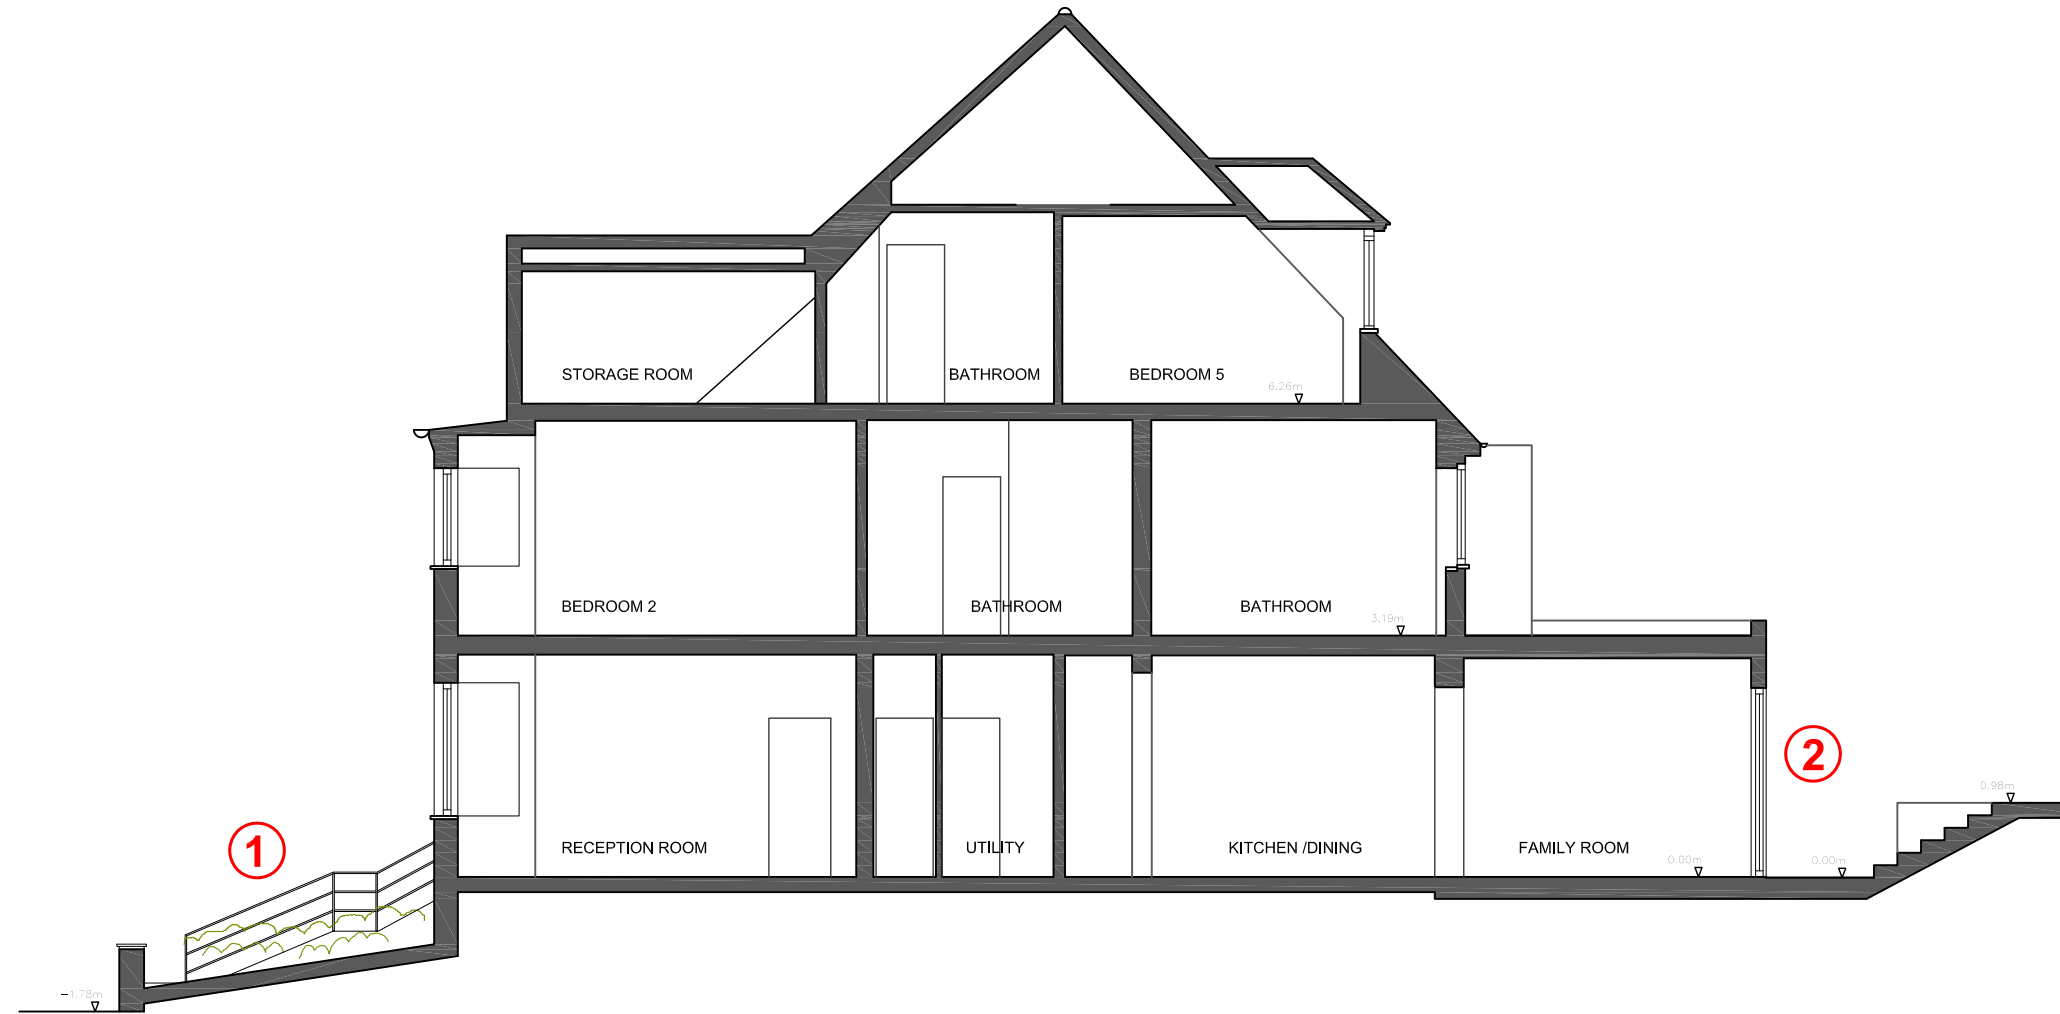

EXISTING SECTION A - A

Key:

- ① STEPS AND HANDRAILS
- ② DOORS TO GARDEN

 

© COPYRIGHT ADRIAN SALT AND PANG LTD

APPLICANT
MRS WILLUMSEN

PROJECT
33 CREDITON HILL, WEST HAMPSTEAD,
LONDON, NW6 1HS

Drawing Title
EXISTING SECTION A - A

PLANNING APPLICATION

Planning Drawing Number Fig 4	Revision B
Scale 1:100@A3	Date March 2013

AS
AP
ADRIAN SALT AND PANG LIMITED
DEVELOPMENT PLANNING CONSULTANTS
13A LANARK ROAD LONDON W9 1DD UK
T +44 (0)20 7286 7411 F +44 (0)20 7286 7416
E-mail: asapp@globalnet.co.uk




EXISTING STEPS AND SINGLE HANDRAIL



PROPOSED STEPS AND DOUBLE HANDRAILS

Key:

① STEPS AND HANDRAILS

 

© COPYRIGHT ADRIAN SALT AND PANG LTD

APPLICANT MRS WILLUMSEN	
PROJECT 33 CREDITON HILL, WEST HAMPSTEAD, LONDON, NW6 1HS	
Drawing Title EXISTING AND PROPOSED - FRONT ELEVATION	
PLANNING APPLICATION	
Planning Drawing Number Fig 5	Revision B
Scale 1:100@A3	Date March 2013
 ADRIAN SALT AND PANG LIMITED DEVELOPMENT PLANNING CONSULTANTS 13A LANARK ROAD LONDON W9 1DD UK T +44 (0)20 7286 7411 F +44 (0)20 7286 7416 E-mail: asap@globalnet.co.uk	
PrivateCreditonHill\Planning Application\Crediton Hill Rev B 12March2013.dwg	




EXISTING REAR ELEVATION




PROPOSED REAR ELEVATION


Key:
② DOORS TO GARDEN

 

© COPYRIGHT ADRIAN SALT AND PANG LTD	
APPLICANT MRS WILLUMSEN	
PROJECT 33 CREDITON HILL, WEST HAMPSTEAD, LONDON, NW6 1HS	
Drawing Title EXISTING AND PROPOSED - REAR ELEVATION	
PLANNING APPLICATION	
Planning Drawing Number Fig 6	Revision B
Scale 1:100@A3	Date March 2013
 ADRIAN SALT AND PANG LIMITED DEVELOPMENT PLANNING CONSULTANTS 13A LANARK ROAD LONDON W9 1DD UK T +44 (0)20 7286 7411 F +44 (0)20 7286 7416 E-mail: asapp@globalnet.co.uk	
PrivateCreditonHill\Planning Application\Crediton Hill Rev B 12March2013.dwg	

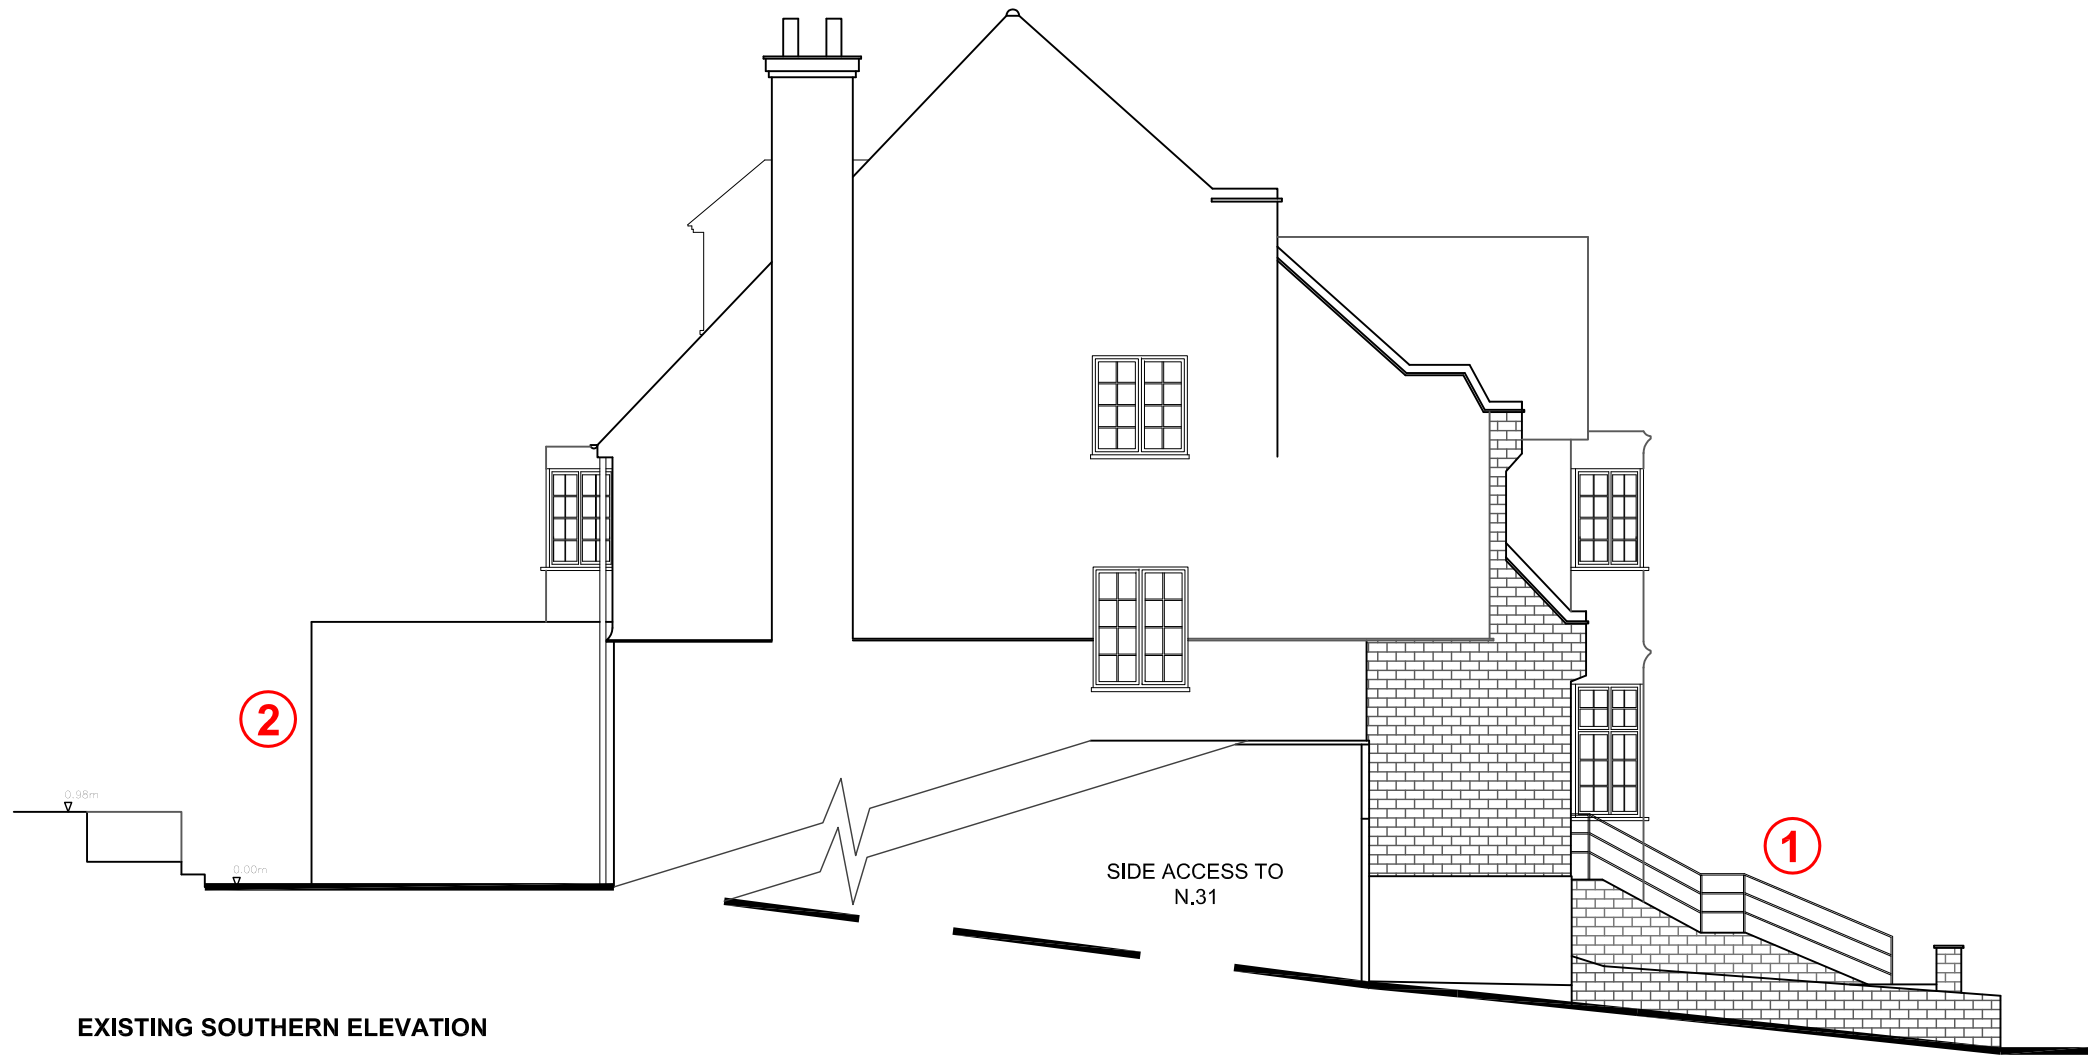


EXISTING SOUTHERN ELEVATION

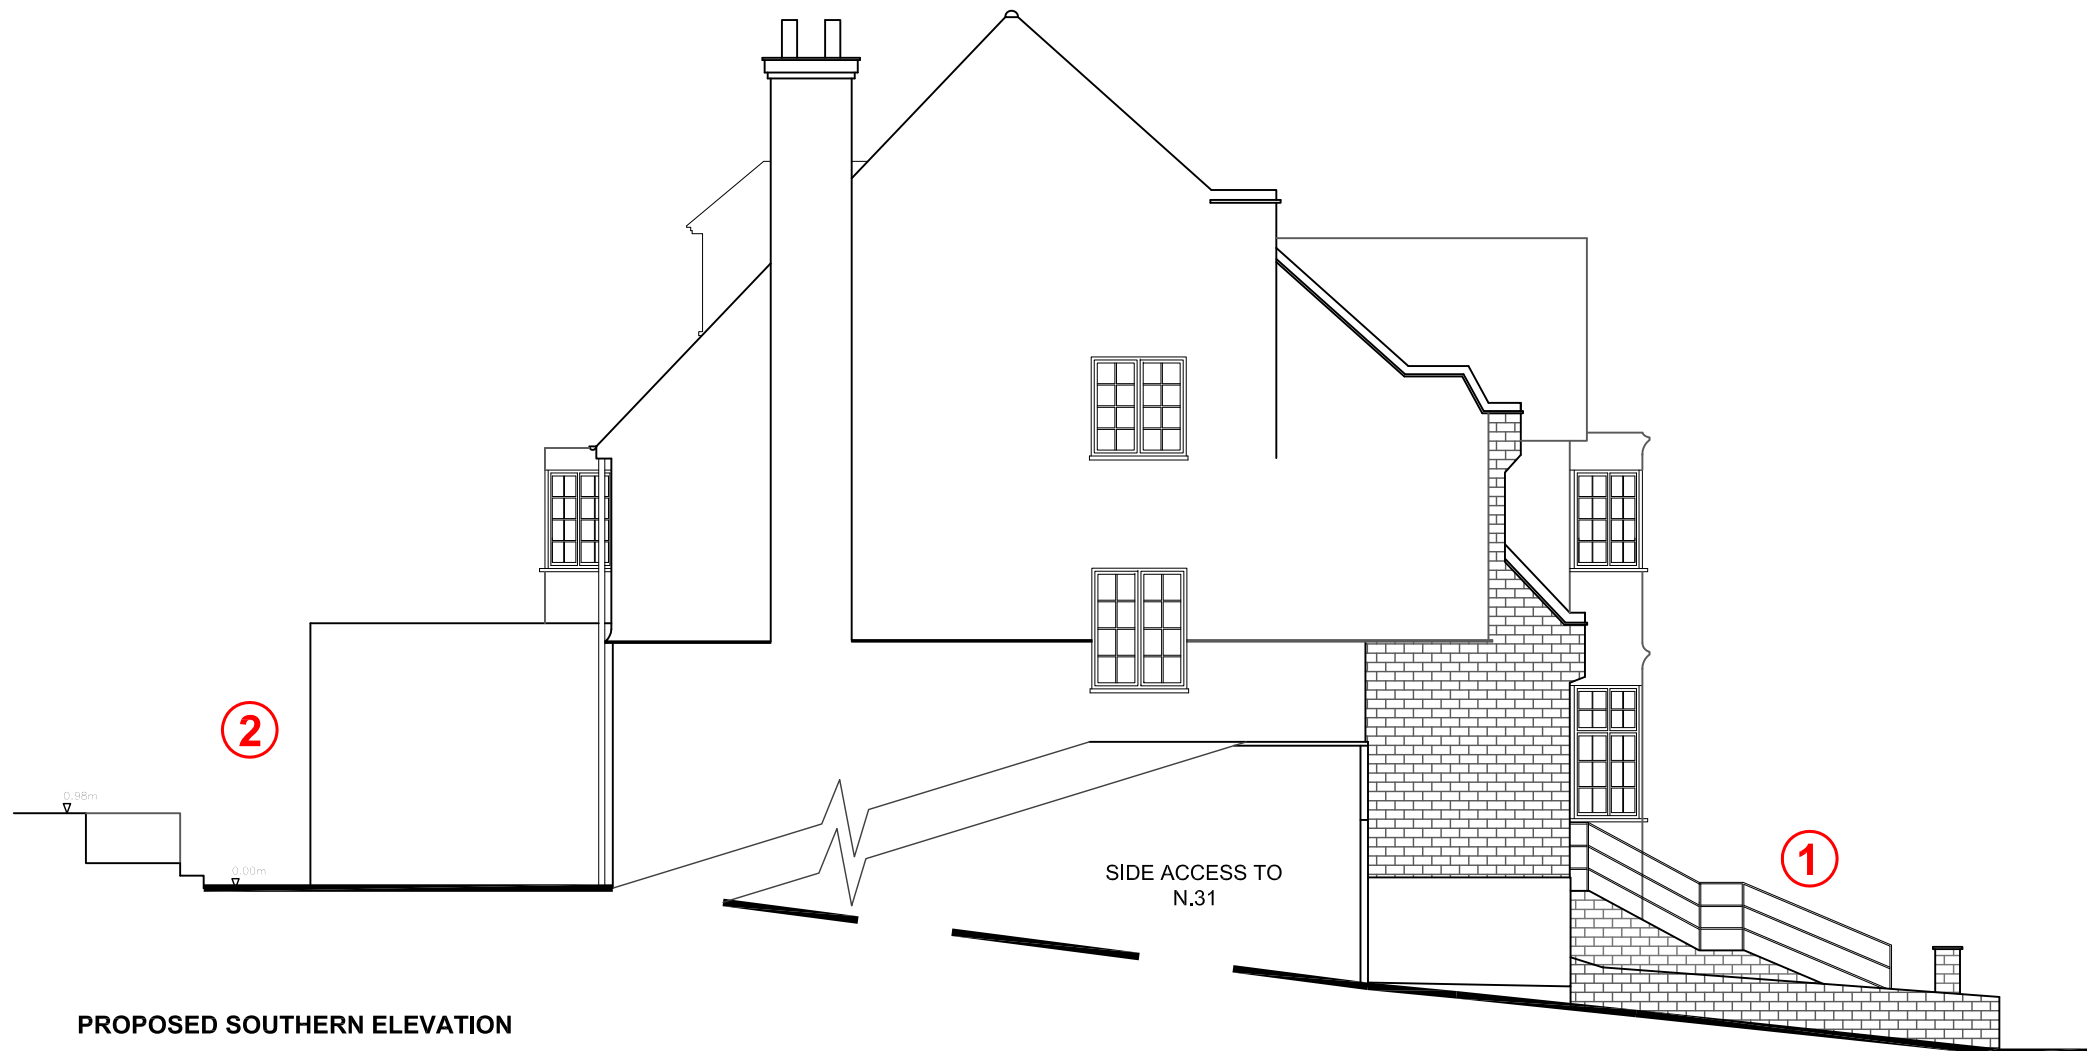

PROPOSED SOUTHERN ELEVATION

Key:

- ① STEPS AND HANDRAILS
- ② DOORS TO GARDEN

 

© COPYRIGHT ADRIAN SALT AND PANG LTD

APPLICANT MRS WILLUMSEN	
PROJECT 33 CREDITON HILL, WEST HAMPSTEAD, LONDON, NW6 1HS	
Drawing Title EXISTING AND PROPOSED - SOUTHERN ELEVATION	
PLANNING APPLICATION	
Planning Drawing Number Fig 7	Revision B
Scale 1:100@A3	Date March 2013
 ADRIAN SALT AND PANG LIMITED DEVELOPMENT PLANNING CONSULTANTS 13A LANARK ROAD LONDON W9 1DD UK T +44 (0)20 7286 7411 F +44 (0)20 7286 7416 E-mail: asap@globalnet.co.uk	




EXISTING NORTHERN ELEVATION



PROPOSED NORTHERN ELEVATION

Key:

- ① STEPS AND HANDRAILS
- ② DOORS TO GARDEN

 

© COPYRIGHT ADRIAN SALT AND PANG LTD

APPLICANT MRS WILLUMSEN	
PROJECT 33 CREDITON HILL, WEST HAMPSTEAD, LONDON, NW6 1HS	
Drawing Title EXISTING AND PROPOSED - NORTHERN ELEVATION	
PLANNING APPLICATION	
Planning Drawing Number Fig 8	Revision B
Scale 1:100@A3	Date March 2013
 ADRIAN SALT AND PANG LIMITED DEVELOPMENT PLANNING CONSULTANTS 13A LANARK ROAD LONDON W9 1DD UK T +44 (0)20 7286 7411 F +44 (0)20 7286 7416 E-mail: asapp@globalnet.co.uk	