


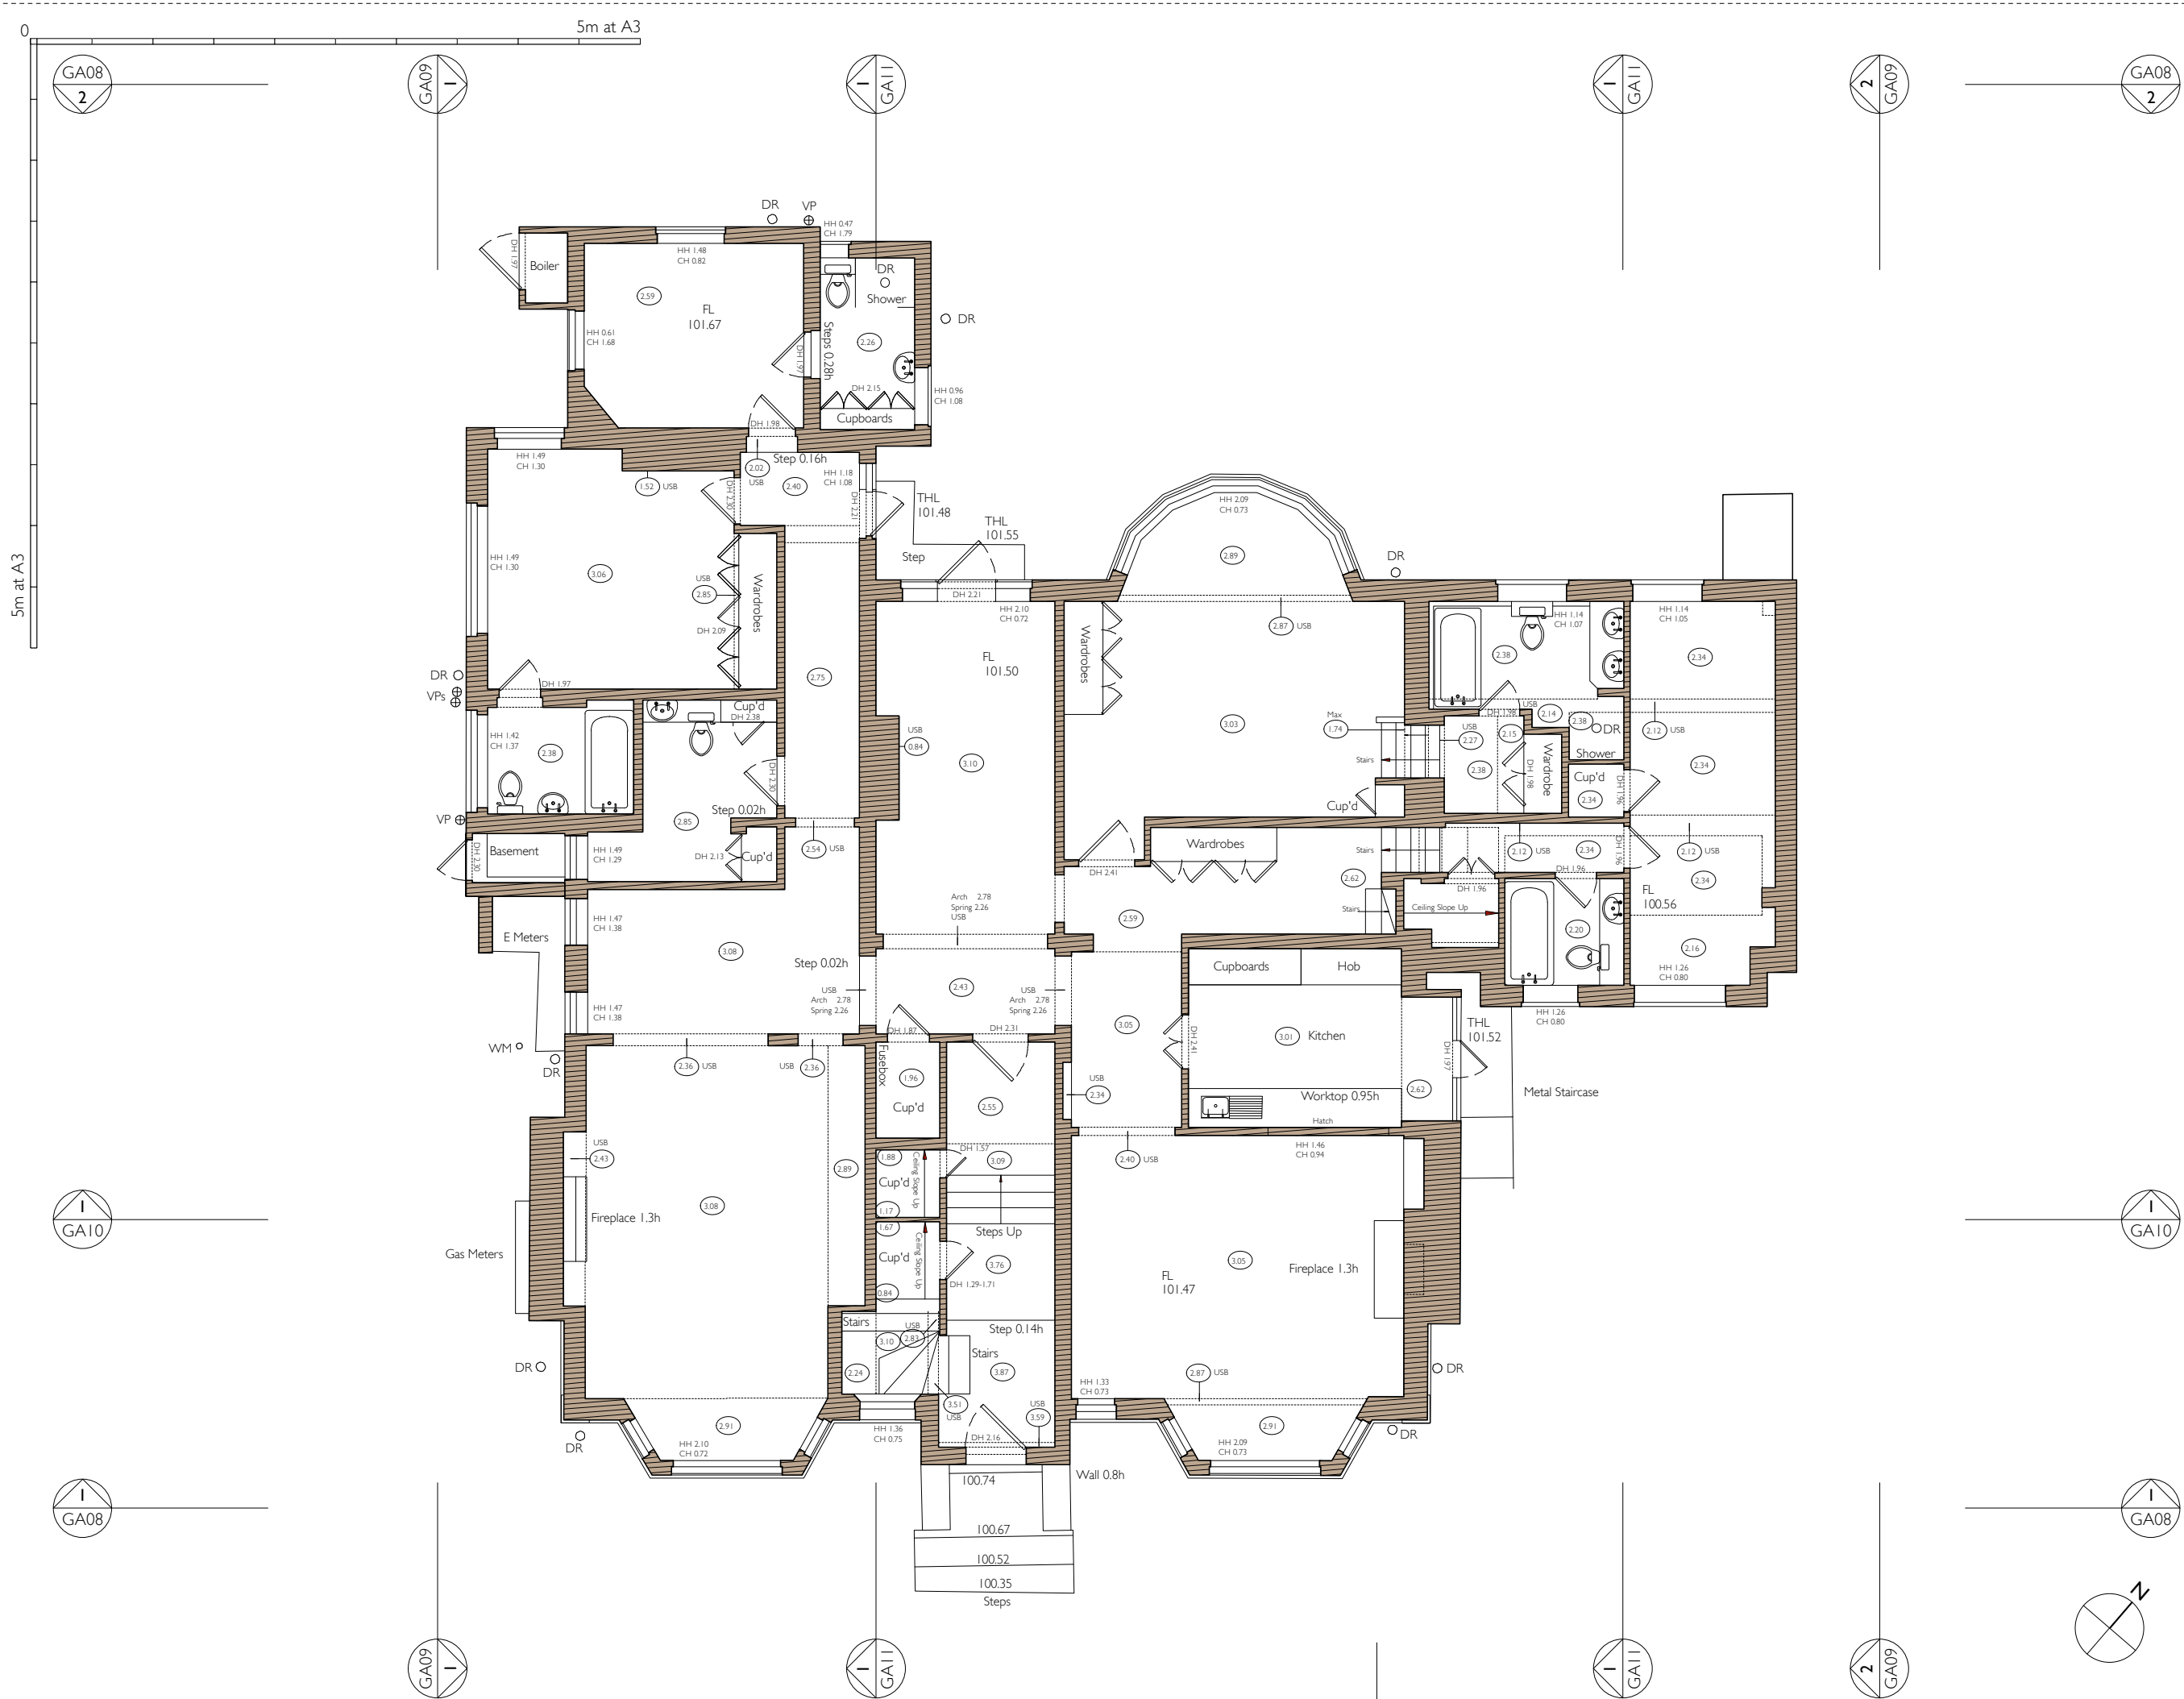

1. Dimensioned Drawings only. **DO NOT SCALE FROM THIS PRINT.**
2. Proposed works are based upon survey information provided by others. The Architect is not responsible for discrepancies in survey information.
3. All dimensions to be checked on site prior to commencement of any works, and/or preparation of any shop drawings.
4. All co-ordinates, levels, dimensions and discrepancies are to be reported to the architect.
5. All temporary works to be responsibility of the contractor.
6. This drawing to be read in conjunction with all relevant Architect's drawings, specifications and other Consultant's information.

:- 26.03.10: for information
DRAWING ISSUE AND REVISION:

PROJECT:
**5 Templewood Avenue,
HAMPSTEAD NW3 7UY**

DRAWING NUMBER:
0922_GA03_-

DRAWING TITLE:
SURVEY: ground floor plan

SCALE:
1:100 @ A3
CLIENT:
Shirley Stone

LEVITATE
161 ROSEBERY AVENUE
LONDON EC1R 4QX UK
TEL: +44 (0)20 7833 4455
FAX: +44 (0)20 7833 4500

LEVITATE ARCHITECTURE AND
DESIGN STUDIO LIMITED,
Registered in England: company
number 3985247,
Registered office: 34-36 Otley Street
Skipton BD23 1EW
ISO 9001:2000 CERTIFIED