
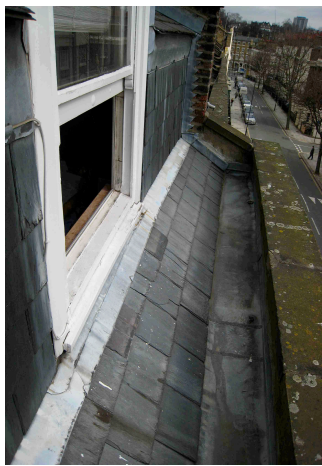
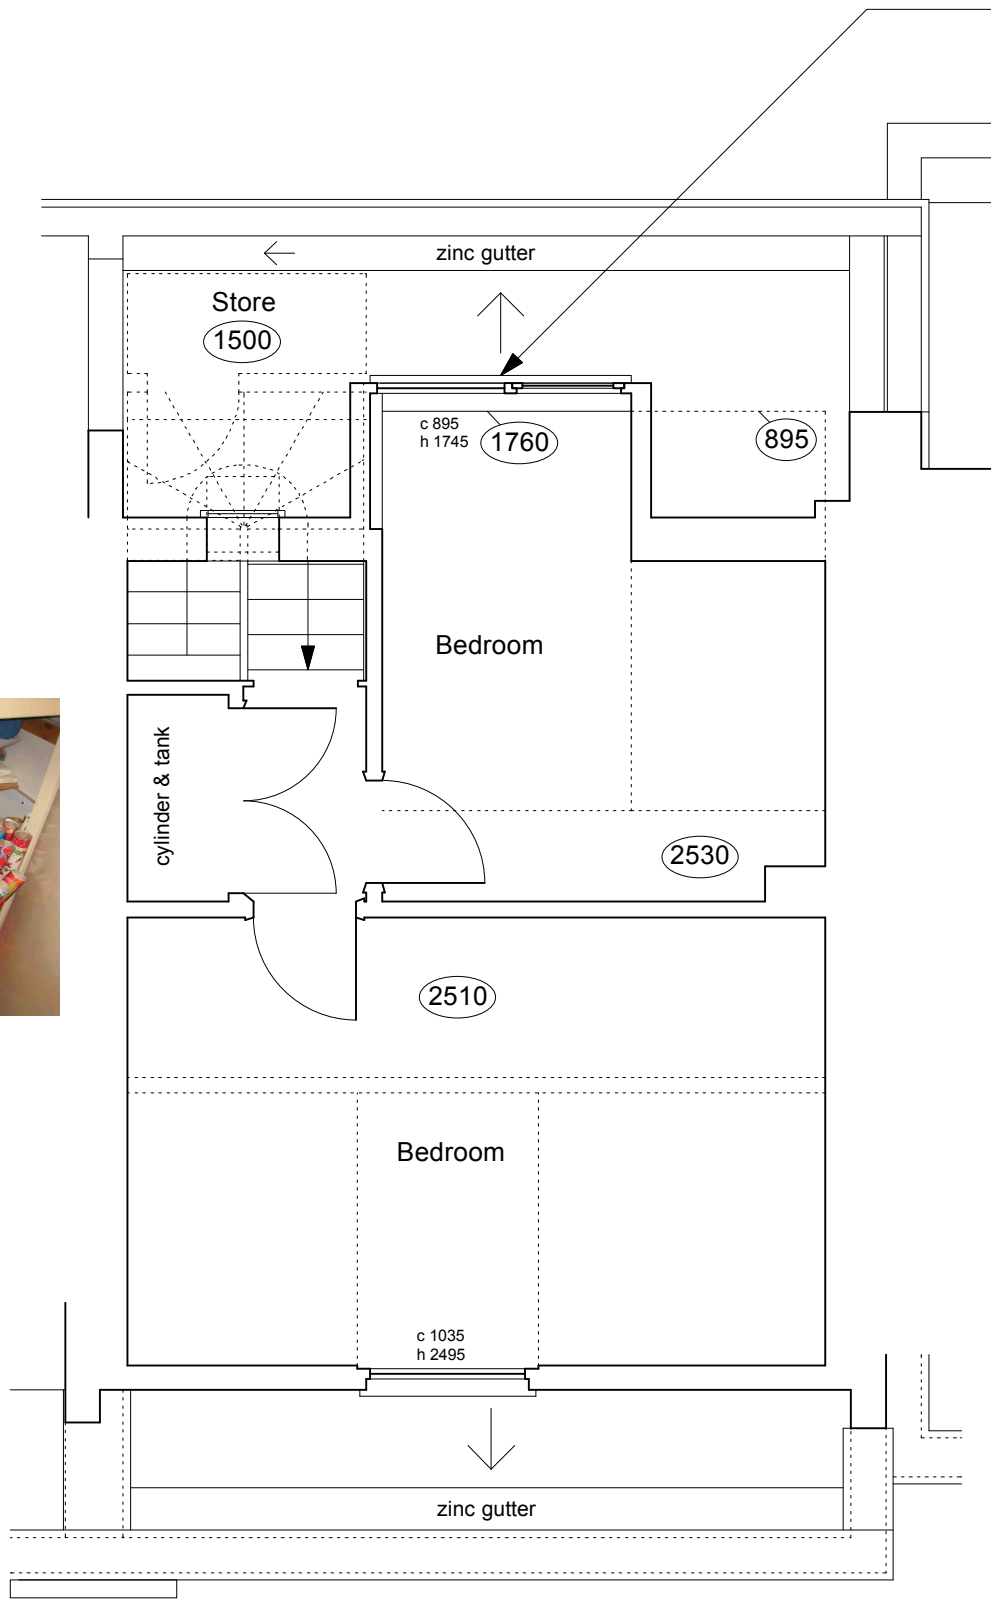
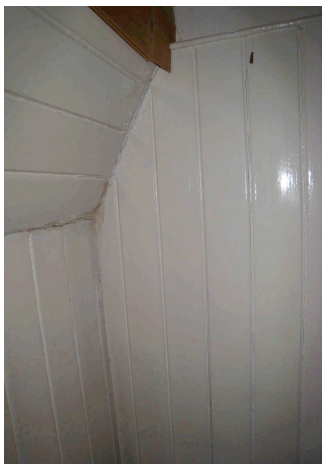
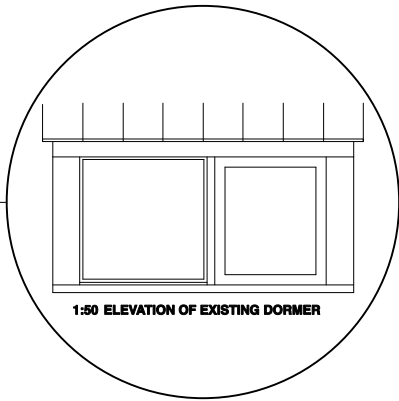


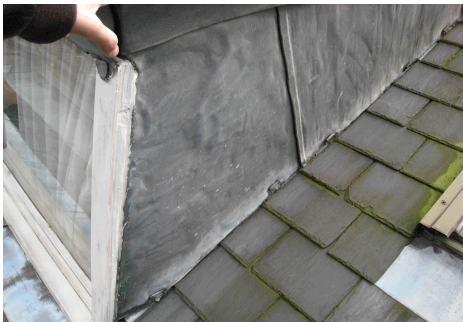

Rev A (28/03/13) - dormer window elevation added

	PROJECT 5 ARCHITECTURE LLP 8 Waterson Street London E2 8HL T: +44 (0)20 7739 9131 F: +44 (0)20 7739 3687 E: info@p5a.co.uk	70 FREDERICK STREET, LONDON WC1X 0ND	1:50 @ A3	drawn	drawing no.
		drawing 3RD (ATTIC) FLOOR PLAN - AS EXISTING	date APRIL 2010	checked XX	6214-FS70-E05A