


Notes: Do not scale from this drawing. Contractor to take and check all dimensions on site before work commences. Discrepancies to be referred to architect. Subcontractors to verify all dimensions on site before work commences. This drawing is copyright.

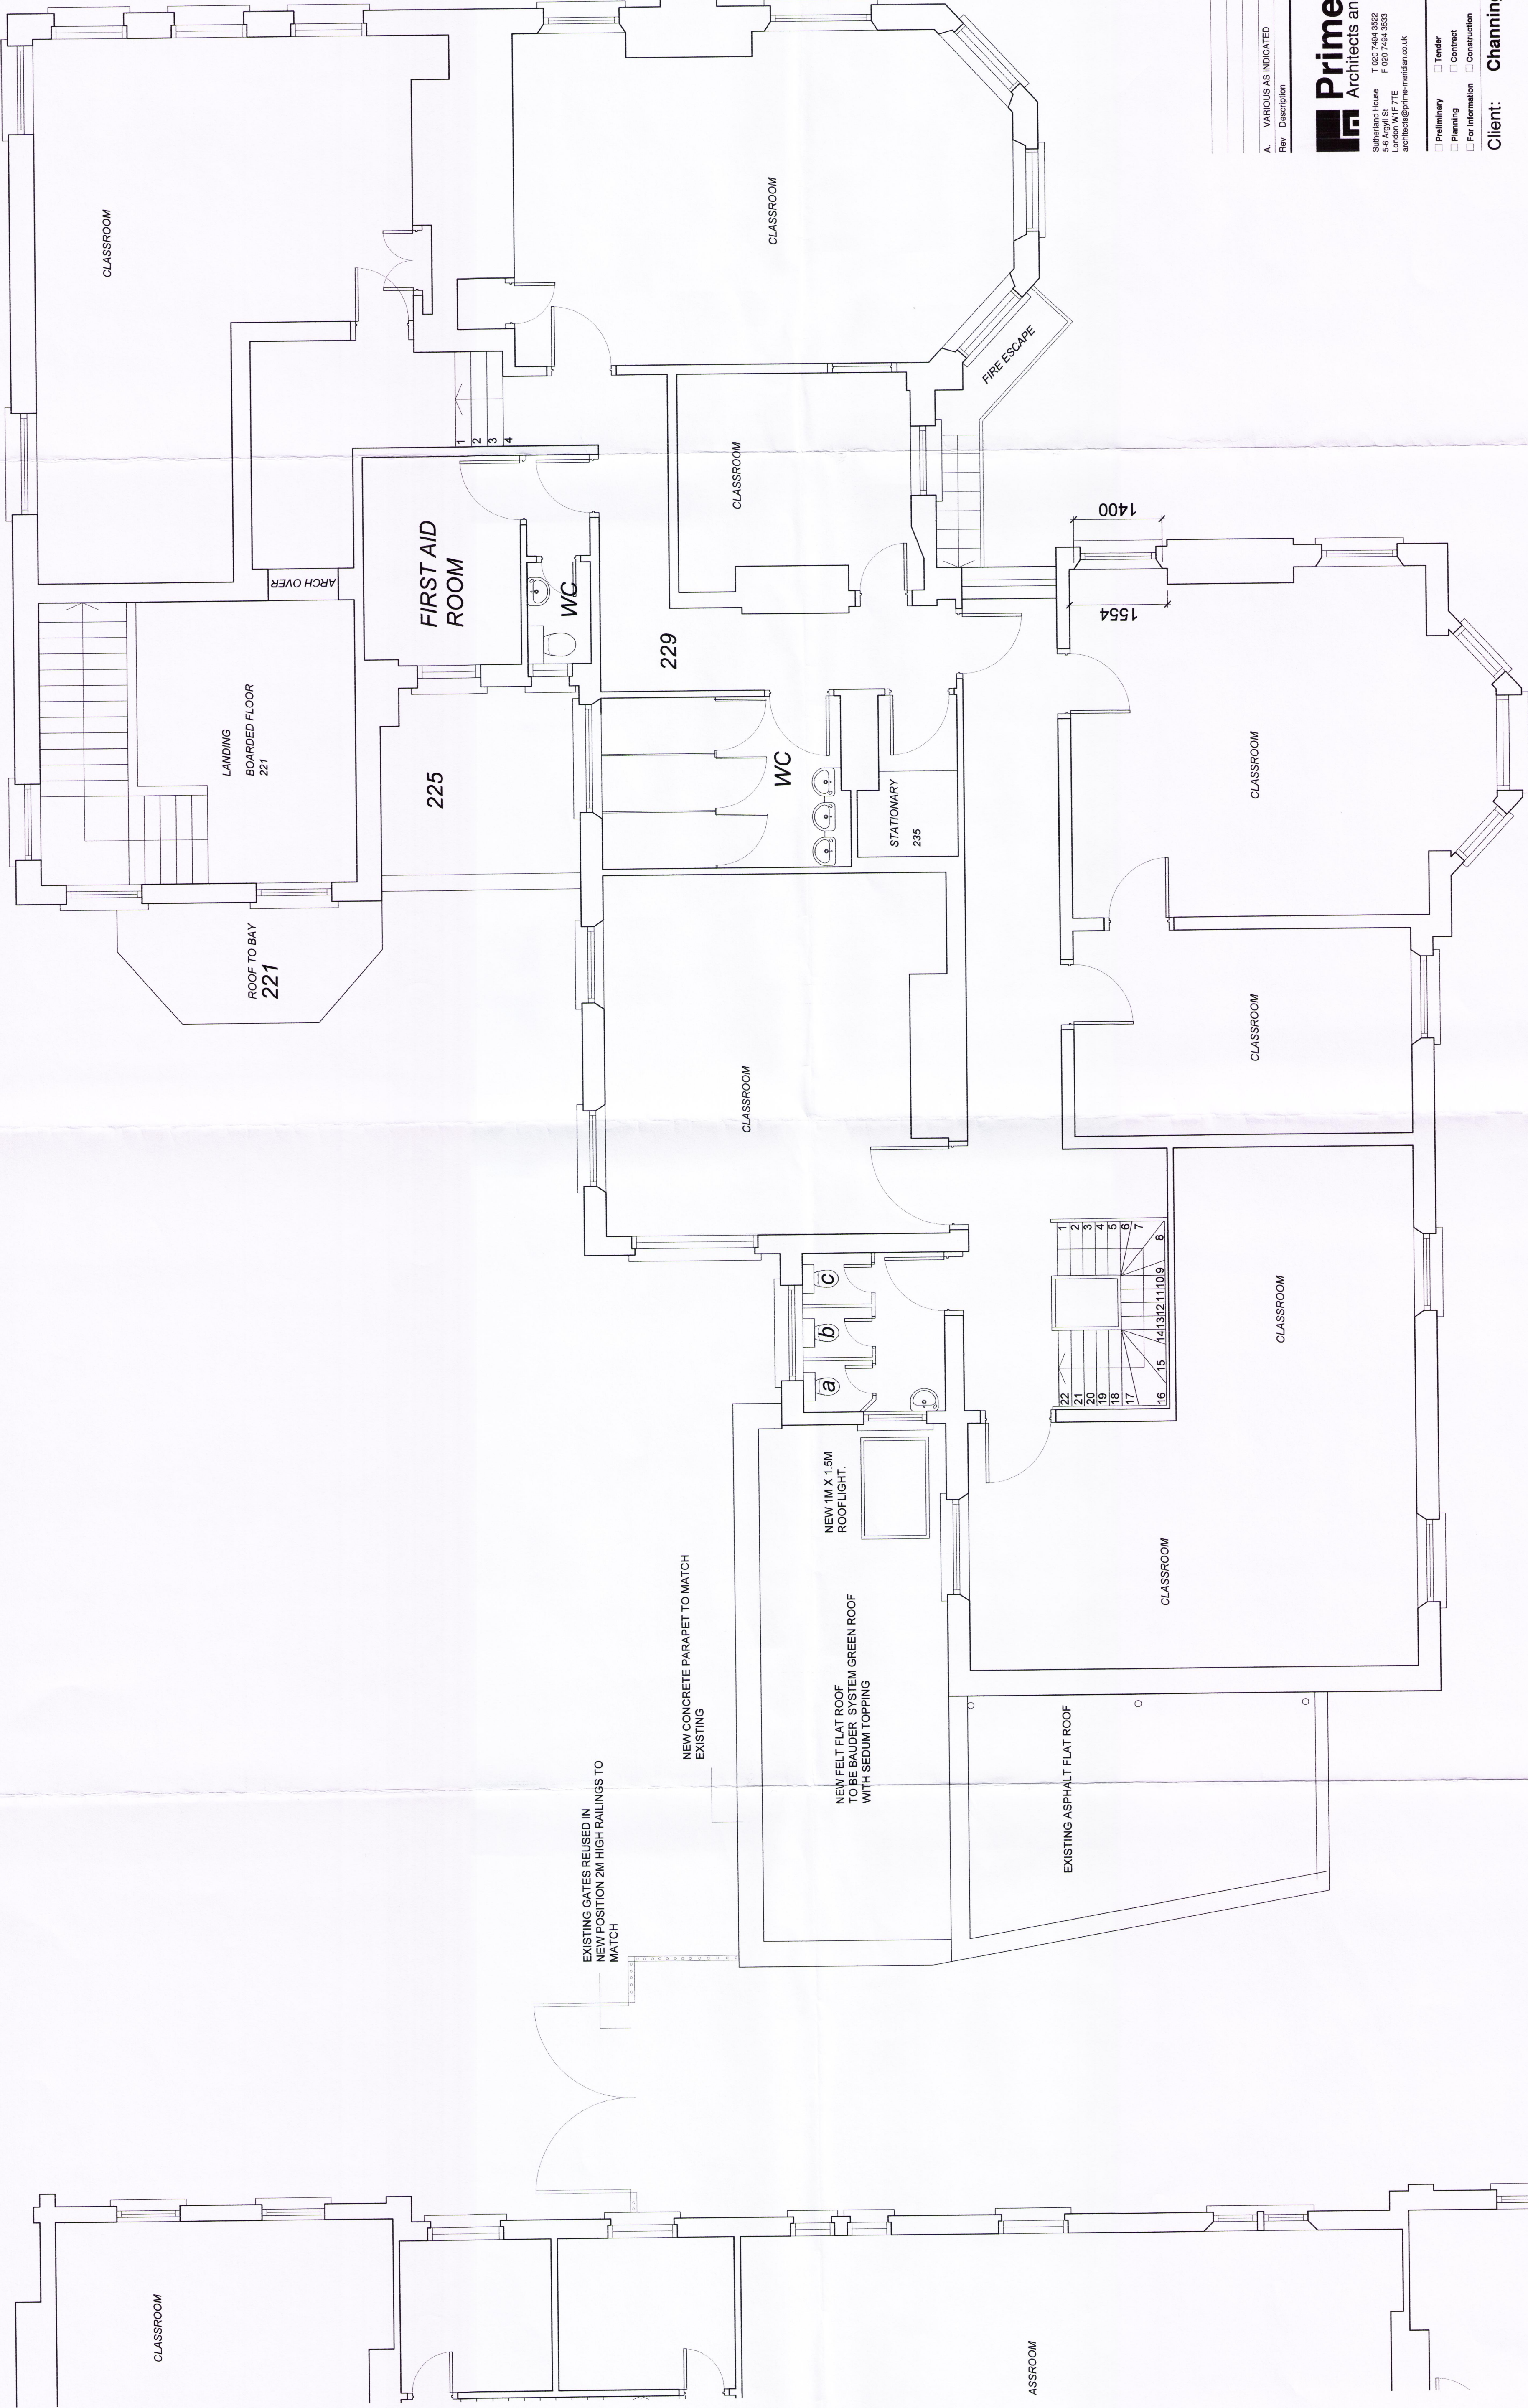

A.	VARIOUS AS INDICATED	27/06/12 JB
Rev	Description	Date Initial

Prime Meridian
Architects and Structural Engineers
Surrey House
100/101/102
London W1F 7TE
architects@prime-meridian.co.uk
www.prime-meridian.co.uk
The City, Covent Rd
Sharncliffe
Barnet BA4 5HS
T 0149 34 66 09
F 0149 34 66 77
F 0149 34 66 77

☐ Preliminary	☐ Tender	Drawn: BK	Created: -
☐ Planning	☐ Contract	Checked: JB	Plot Date: -
☐ For Information	☐ Construction	Scale: 1:50/A1	

Client: Channing School

Project: Channing School
Fairseat

Title: First Floor Plan
PROPOSED

No. 343.24/PM05