



This drawing is based on information derived from survey drawing 15351. Rev produced by Greenhatch Group, 25/01/11 and Morrison Design Ltd accept no liability arising from the accuracy, or otherwise, of this information.

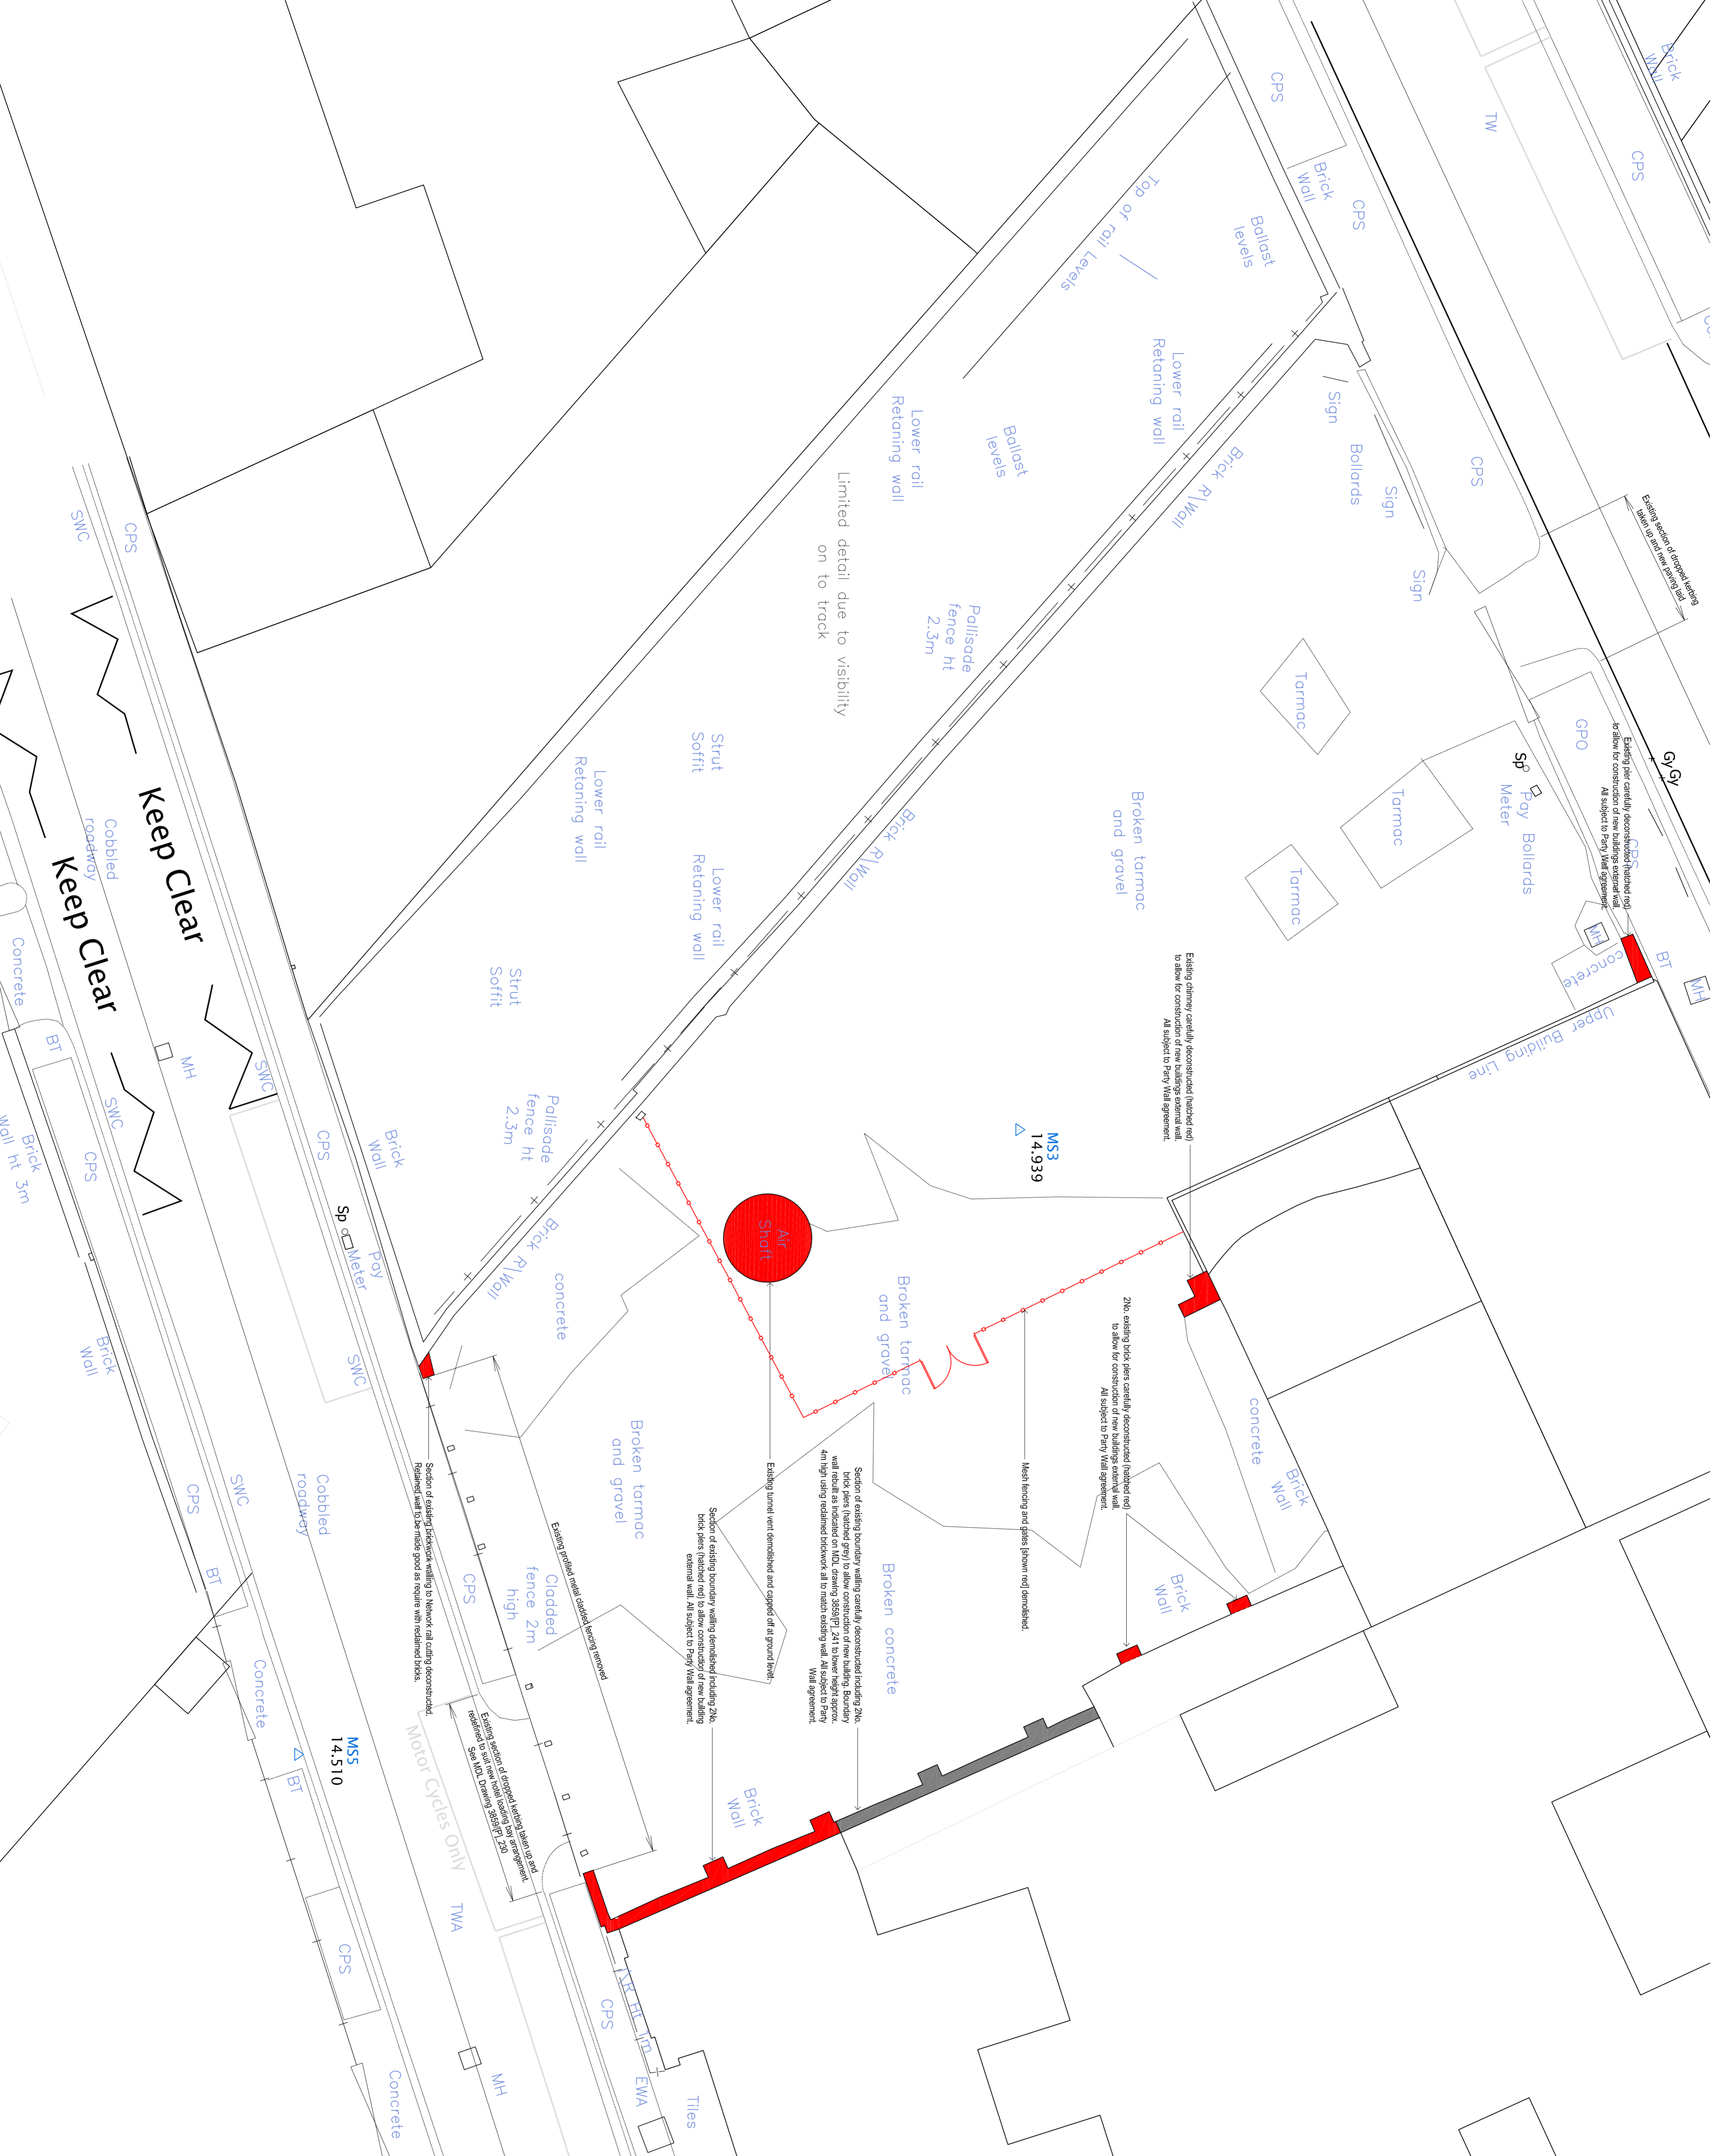

REV: A
 Drawing amended to identify areas of existing walling fencing demitished.

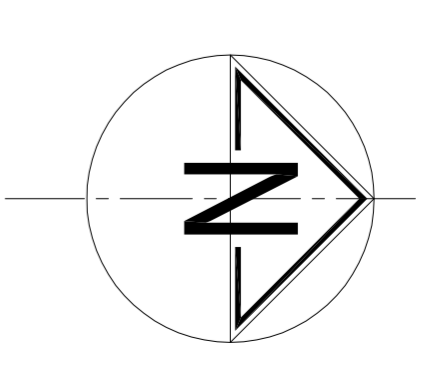

MORRISON DESIGN
 CHARTERED ARCHITECTS

St Alkmunds House, 103 Belper Road, Derby DE1 3ES
 T: 01332 363355 F: 01332 293441 E:architect@morrisondesign.co.uk

Job Title
Mixed Use Development
 13 Britannia Street
 Kings Cross, London
 Raag St Pancras Ltd

Drawing Title
Site Plan As Existing
 Indicating Site Demolition

File Path: P:\Production\3643353\morrisondesign\pl_123
 Plotter Settings: morrison_design_black

Scale: 1:100@A1
 Drawn: PJN
 Date: 28/01/13
 Job No. 3859
 Drawing No. [pl_123]
 Revision A

PLANNING SUBMISSION