
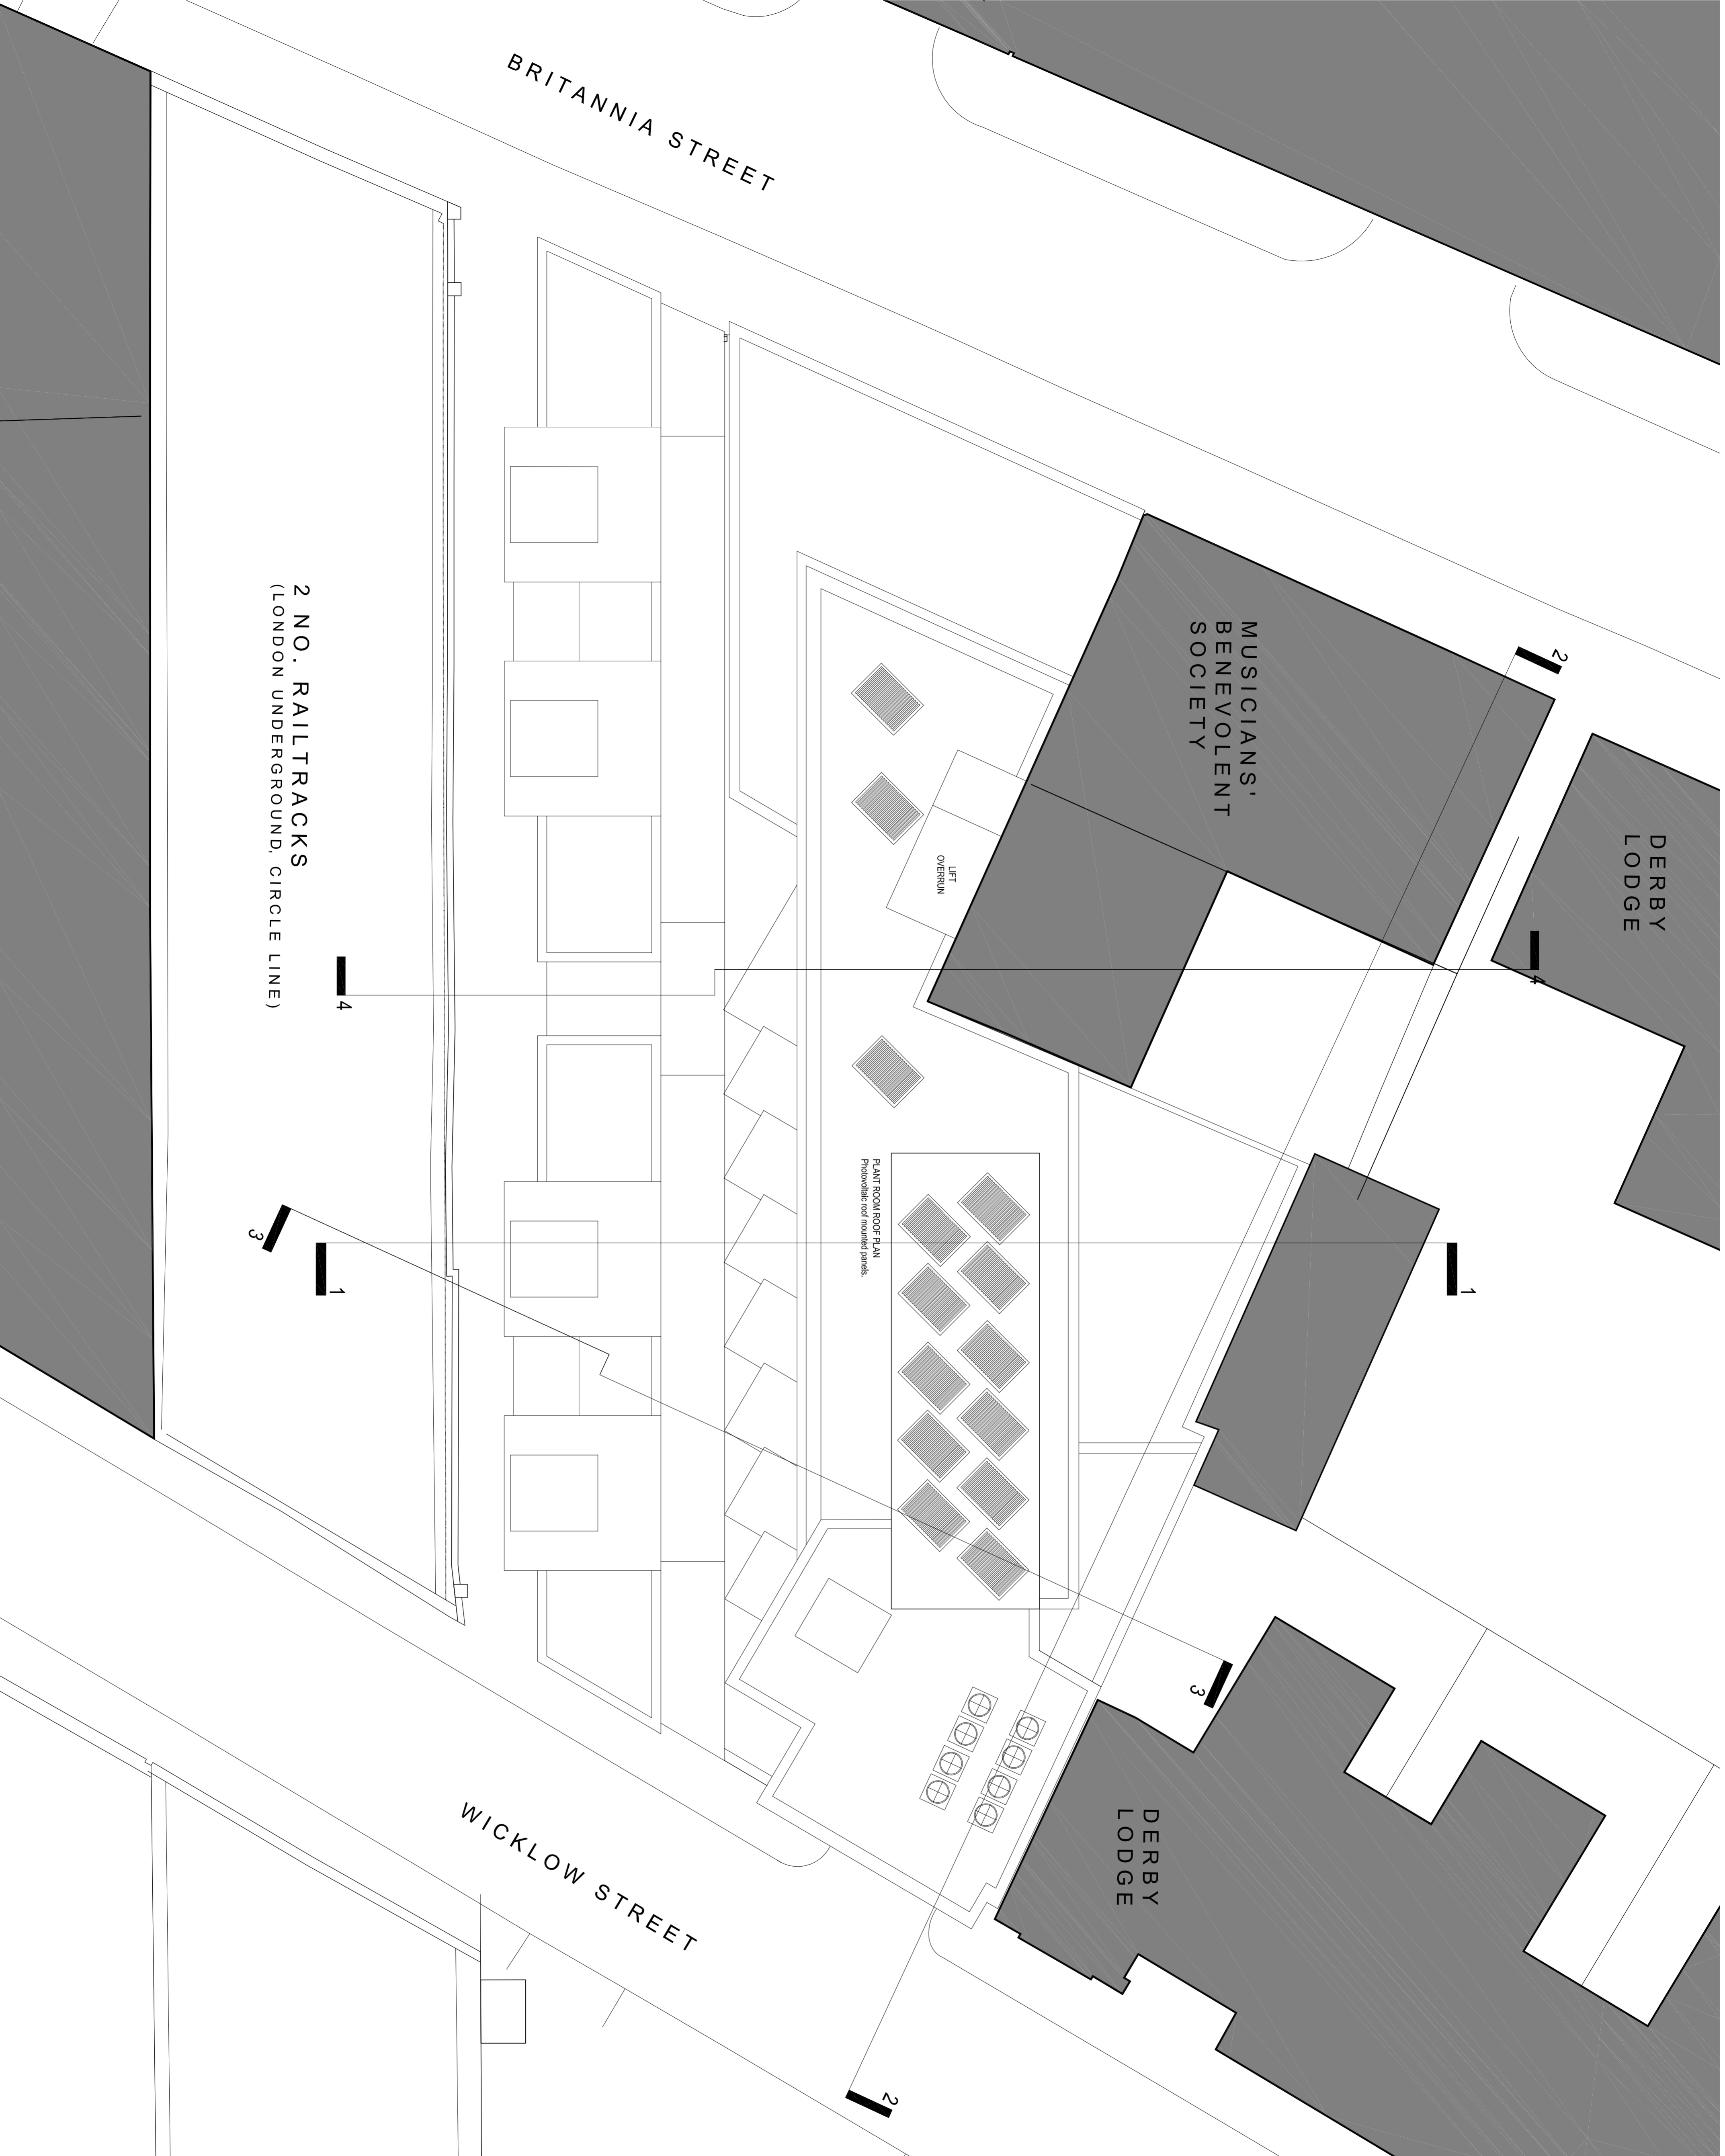
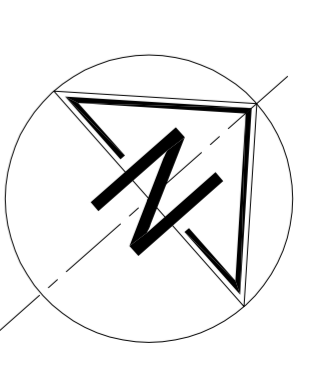


NOTES:  
1. All from this drawing.

Dimensions to be site checked by Contractor working only from grid and figured dimensions and cross checked with all other relevant drawings. Any discrepancies to be reported to the architect prior to construction. Morrison Design Ltd Chartered Architects.

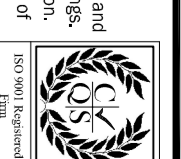

**MORRISON DESIGN**

CHARTERED ARCHITECTS

St Alkmunds House, 103 Belper Road, Derby DE1 3ES  
T: 01332 363355 F: 01332 293441 E: [enquiries@morrisondesign.co.uk](mailto:enquiries@morrisondesign.co.uk)

Job Title

Mixed Use Development

13 Britannia Street  
Kings Cross, London

Raag St Pancras Ltd

Drawing Title

Roof Plan as Proposed

File Path: <C:\Projects\2018\01332\01332\Drawings>

Folder Structure: morrison\_01332

Scale: 1:100@A1 Draw: PJN CH 18 Date: Mar '13

Job No. Drawing No. Revision

3859 IPL246

**PLANNING SUBMISSION**